


THIS PLAN TO BE READ IN CONJUNCTION WITH  
Mod2018/0414  
NORTHERN BEACHES COUNCIL

LOT 2  
DP 232164

This drawing is subject to copyright and is not to be used or reproduced for purposes other than the construction of the subject building on the subject site without the consent of Trace Architects. Figured dimensions take precedence. All dimensions are to be verified on site prior to ordering any materials and/or building elements and prior to commencement of the affected works. Any discrepancies are to be reported to the authority immediately.

This drawing not be used for construction unless it is issued for construction and so marked in amendment column, and is approved and signed by the principal of Trace Architects.

Revisions:	Issue	Date	Amendment
Pre.01	08/12/2017		Preliminary
B	20/07/2018		Modif to dev consent. Roof pitch, W-03-W-08 hgt

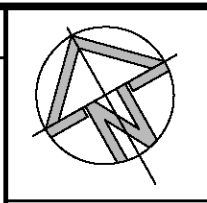


Drawing: <b>Roof Plan</b>		
Job No.: GDB-098	Lot/DP: 2 / DP 395158	Drawing No.: <b>DA-05</b>
First Issued: Dec 2017	Scale: <b>1:100 @ A3</b>	Issue: <b>B</b>

Project: <b>Alterations + Additions 9 The Serpentine Bilgola Beach NSW 2107</b>
For: <b>Greg and Rowan Hanley</b>


**TRACE ARCHITECTS**

SHOP 5/15 OLD BARRENJOEY ROAD  
AVALON NSW 2107  
0416 039 686  
info@tracearchitects.com.au  
www.tracearchitects.com.au

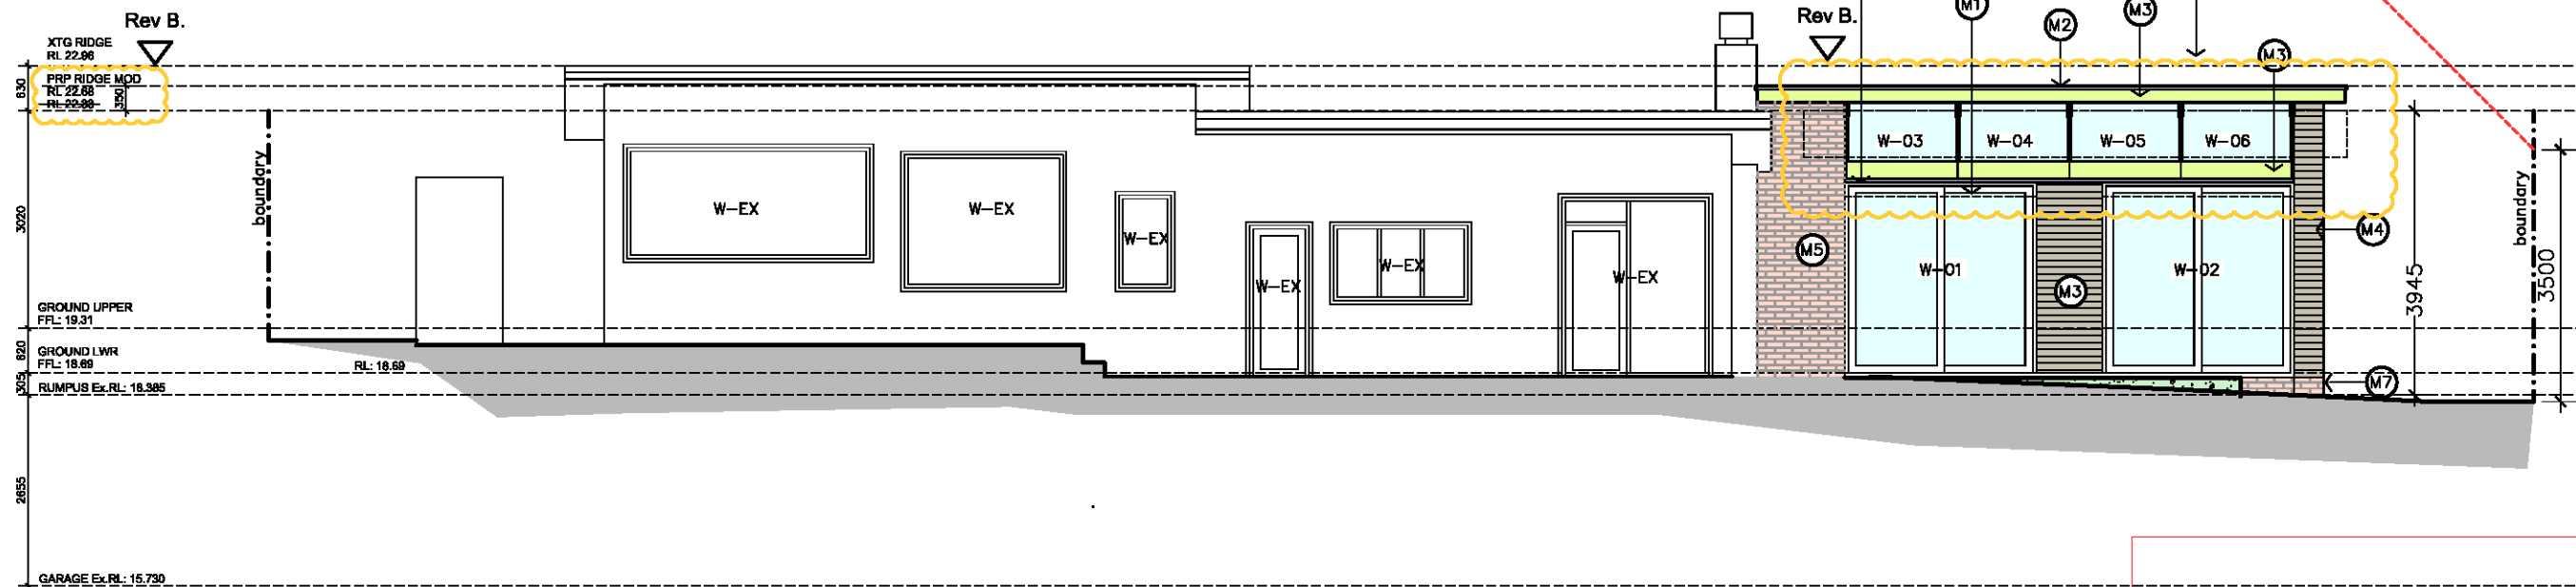

North Elevation

THIS PLAN TO BE READ IN CONJUNCTION WITH  
Mod2018/0414  
NORTHERN BEACHES COUNCIL

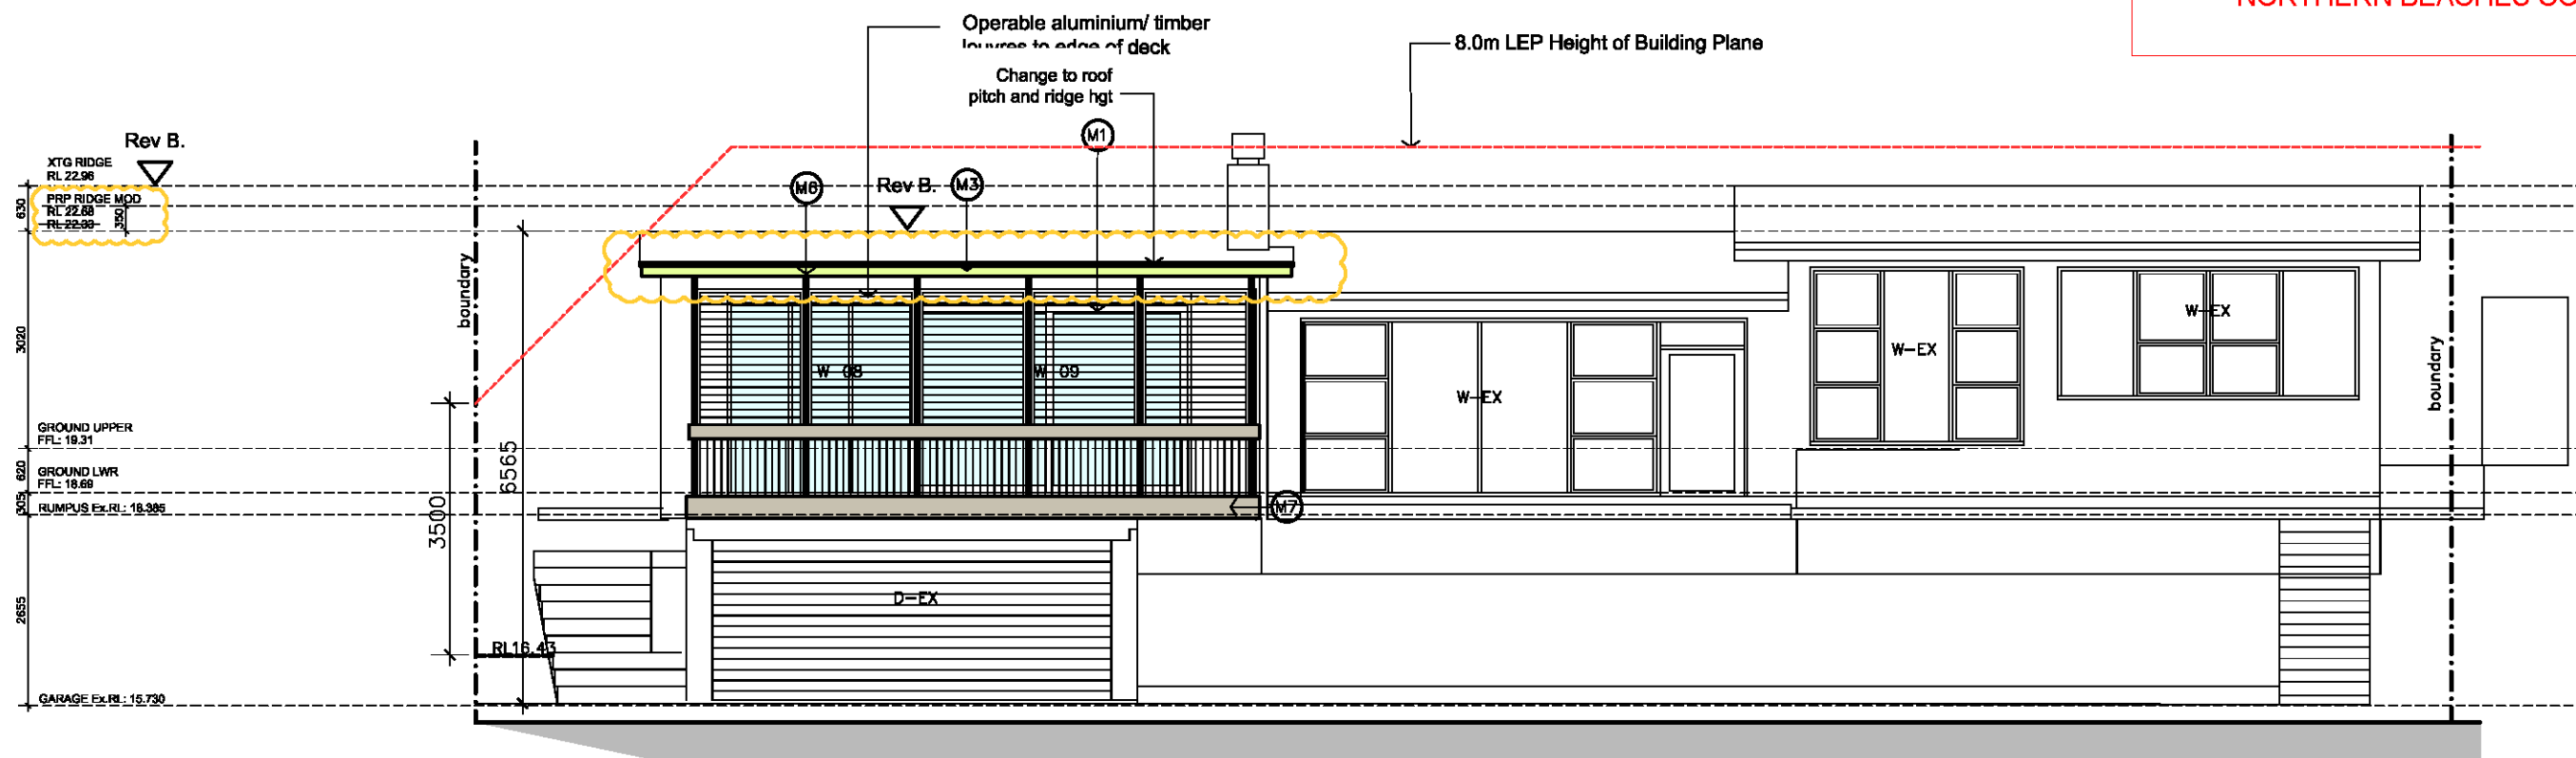

South Elevation

This drawing is subject to copyright and is not to be used or reproduced for purposes other than the construction of the subject building on the subject site without the consent of Trace Architects. Figured dimensions take precedence. All dimensions are to be verified on site prior to ordering any materials and/or building elements and prior to commencement of the affected works. Any discrepancies are to be reported to the authority immediately.

This drawing not to be used for construction unless it is issued for construction and so marked in amendment column, and is approved and signed by the principal of Trace Architects.

Revisions:	Issue	Date	Amendment
Pre.01	08/12/2017	Preliminary	
B	20/07/2018	Modif to dev consent. Roof pitch, W-03-W-08 hgt	

Drawing:  
**Elevations - North, South**


Job No.: GDB-098	Lot/DP: 2 / DP 395158	Drawing No.: <b>DA-06</b>
First Issued: Dec 2017	Scale: <b>1:100 @ A3</b>	Issue: <b>B</b>

Project:  
**Alterations + Additions  
9 The Serpentine  
Bilgola Beach NSW 2107**

For:  
**Greg and Rowan Hanley**




TRACE ARCHITECTS  
SHOP 5/15 OLD BARRENJOEY ROAD  
AVALON NSW 2107  
0416 039 686  
info@tracearchitects.com.au  
www.tracearchitects.com.au

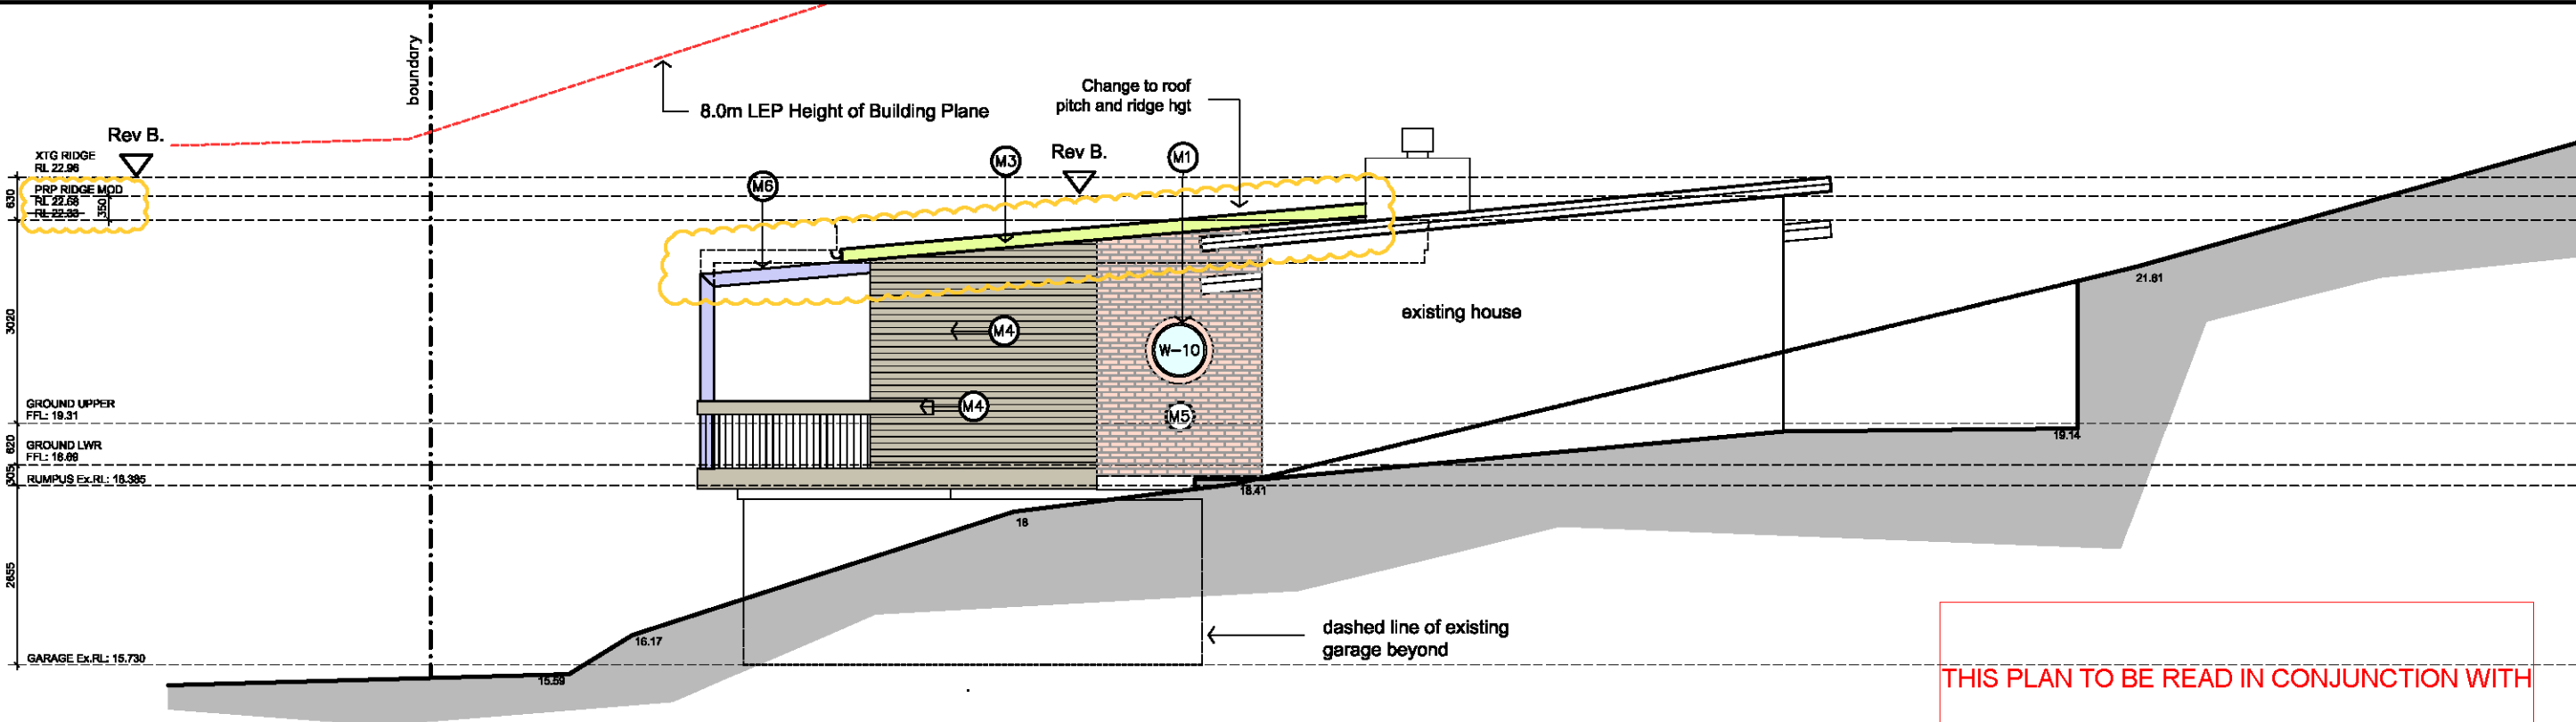

East Elevation

THIS PLAN TO BE READ IN CONJUNCTION WITH  
 Mod2018/0414  
 NORTHERN BEACHES COUNCIL

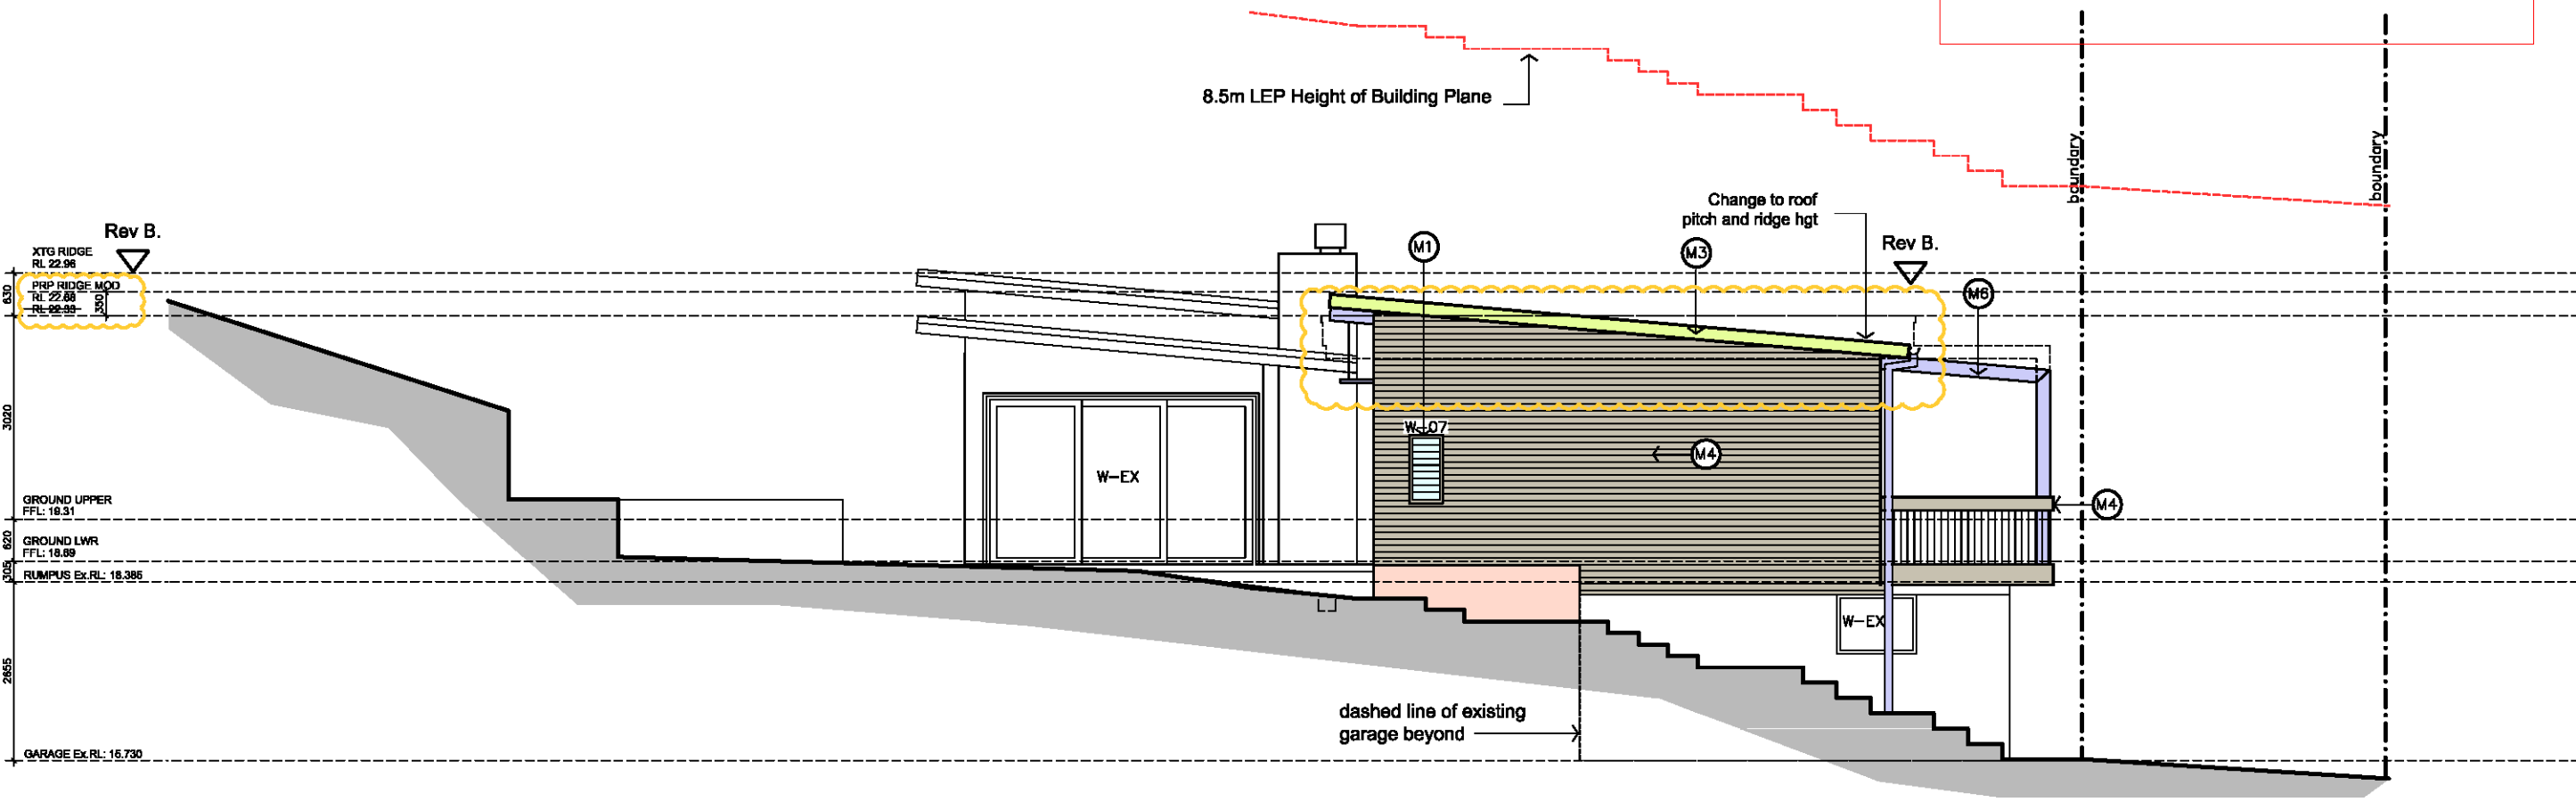

West Elevation

This drawing is subject to copyright and is not to be used or reproduced for purposes other than the construction of the subject building on the subject site without the consent of Trace Architects. Figured dimensions take precedence. All dimensions are to be verified on site prior to ordering any materials and/or building elements and prior to commencement of the affected works. Any discrepancies are to be reported to the authority immediately.

This drawing not be used for construction unless it is issued for construction and so marked in amendment column, and is approved and signed by the principal of Trace Architects.


Revisions:		
Issue	Date	Amendment
Pre.01	08/12/2017	Preliminary
B	20/07/2018	Modif to dev consent. Roof pitch, W-03-W-08 hgt

Drawing: <b>Elevations - East, West</b>		
Job No.: GDB-098	Lot/DP: 2 / DP 395158	Drawing No.: <b>DA-07</b>
First Issued: Dec 2017	Scale: <b>1:100 @ A3</b>	Issue: <b>B</b>


Project: <b>Alterations + Additions 9 The Serpentine Bilgola Beach NSW 2107</b>	
For:	<b>Greg and Rowan Hanley</b>

**TRACE ARCHITECTS**

SHOP 5/15 OLD BARRENJOEY ROAD  
 AVALON NSW 2107  
 0416 039 686  
 info@tracearchitects.com.au  
 www.tracearchitects.com.au

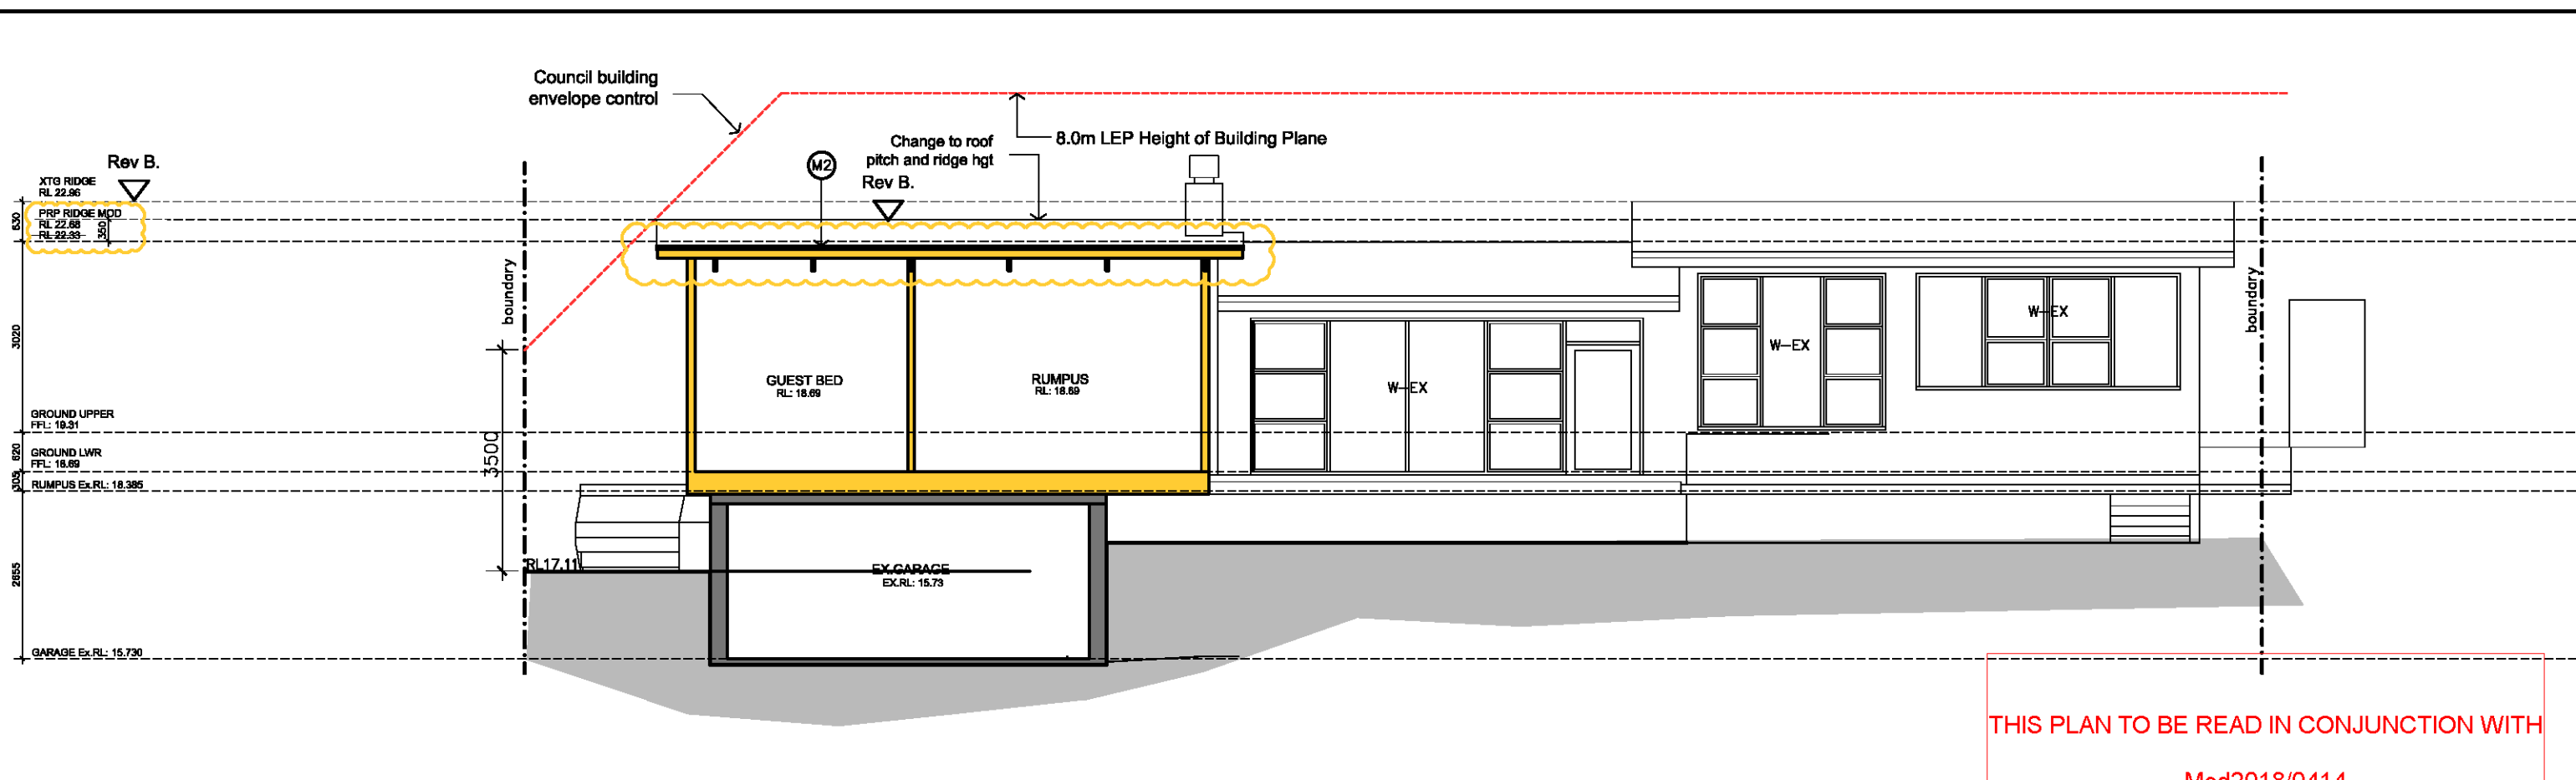

**Section A**

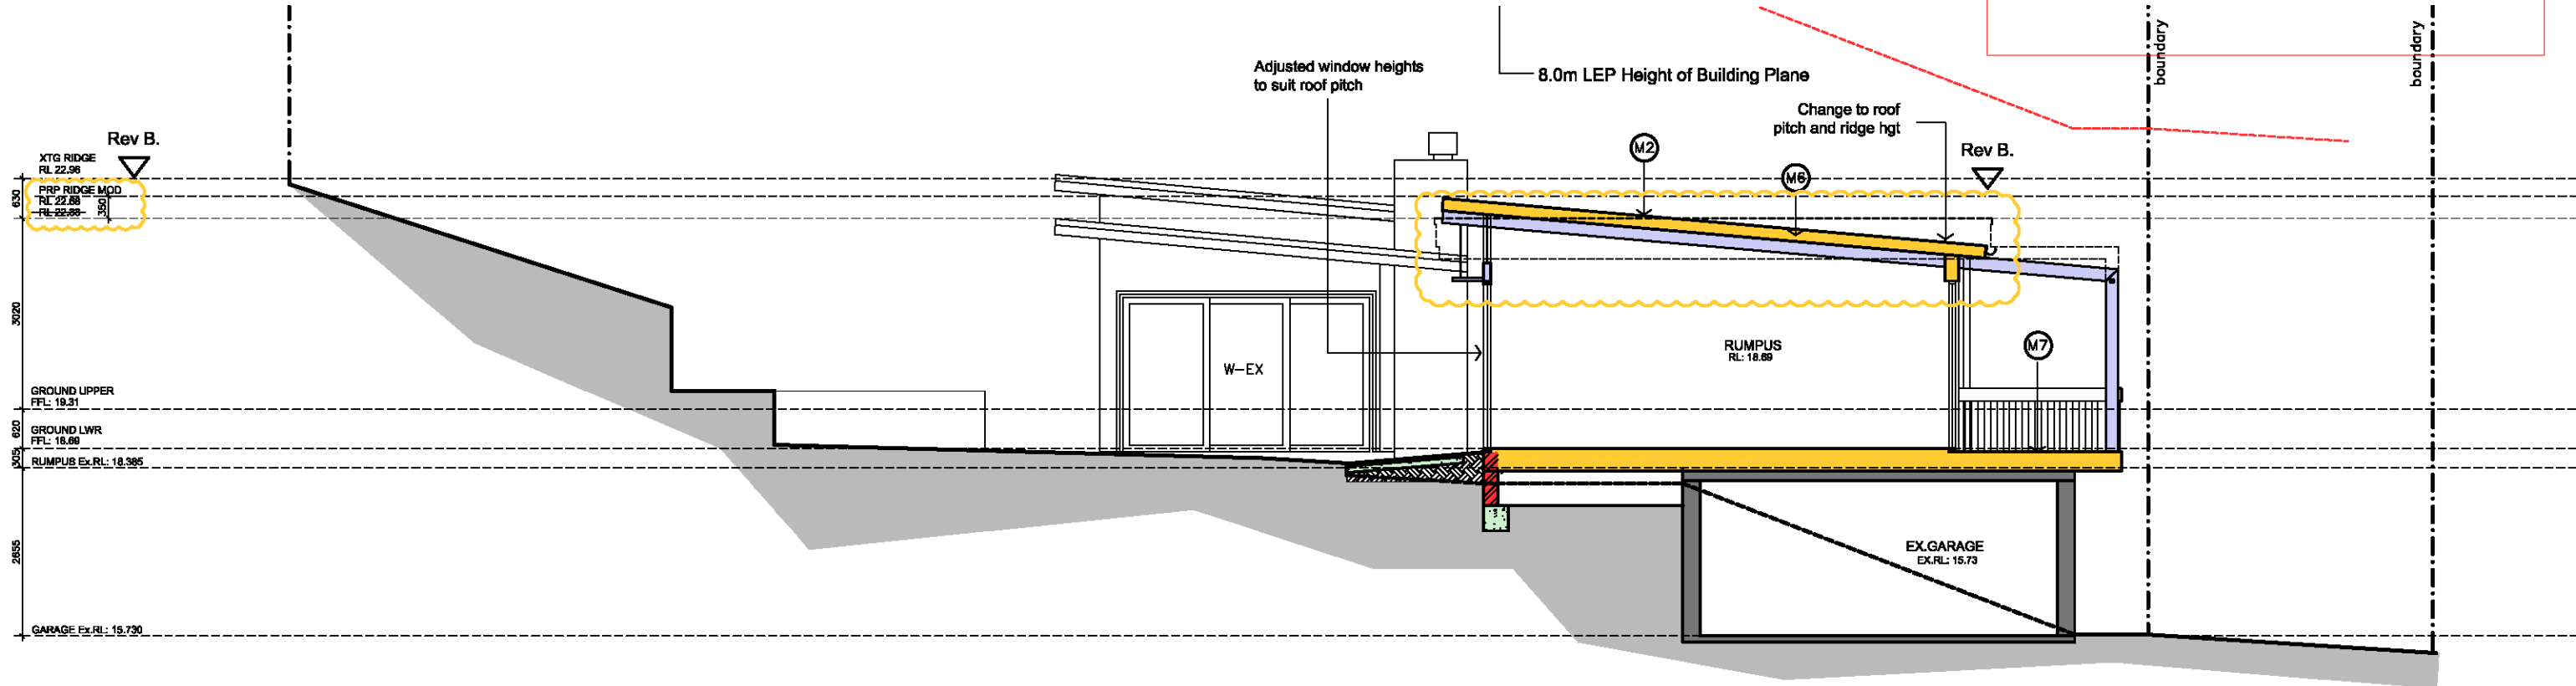

**Section B**

This drawing is subject to copyright and is not to be used or reproduced for purposes other than the construction of the subject building on the subject site without the consent of Trace Architects. Figured dimensions take precedence. All dimensions are to be verified on site prior to ordering any materials and/or building elements and prior to commencement of the affected works. Any discrepancies are to be reported to the authority immediately.

This drawing not be used for construction unless it is issued for construction and so marked in amendment column, and is approved and signed by the principal of Trace Architects.

Revisions:		
Issue	Date	Amendment
Pre.01	08/12/2017	Preliminary
B	20/07/2018	Modif to dev consent. Roof pitch, W-03-W-08 hgt

Drawing: <b>Sections - A &amp; B</b>		
Job No.: GDB-098	Lo/DP: 2 / DP 395158	Drawing No.: <b>DA-08</b>
First Issued: Dec 2017	Scale: <b>1:100 @ A3</b>	Issue: <b>B</b>

Project: <b>Alterations + Additions 9 The Serpentine Bilgola Beach NSW 2107</b>
For: <b>Greg and Rowan Hanley</b>

**TRACE ARCHITECTS**

SHOP 5/15 OLD BARRENJOEY ROAD  
AVALON NSW 2107  
0416 039 686  
info@tracearchitects.com.au  
www.tracearchitects.com.au