


NOTIFICATION PLAN

LEGEND

RL 87.710	EXISTING GROUND LEVEL
RL 87.190	NEW GROUND LEVEL
RAA	RAINFALL OUTLET ON FINISHED TILES LEVEL
RAA	STORMWATER OUTLET ON SLAB BELOW SURFACE LEVEL

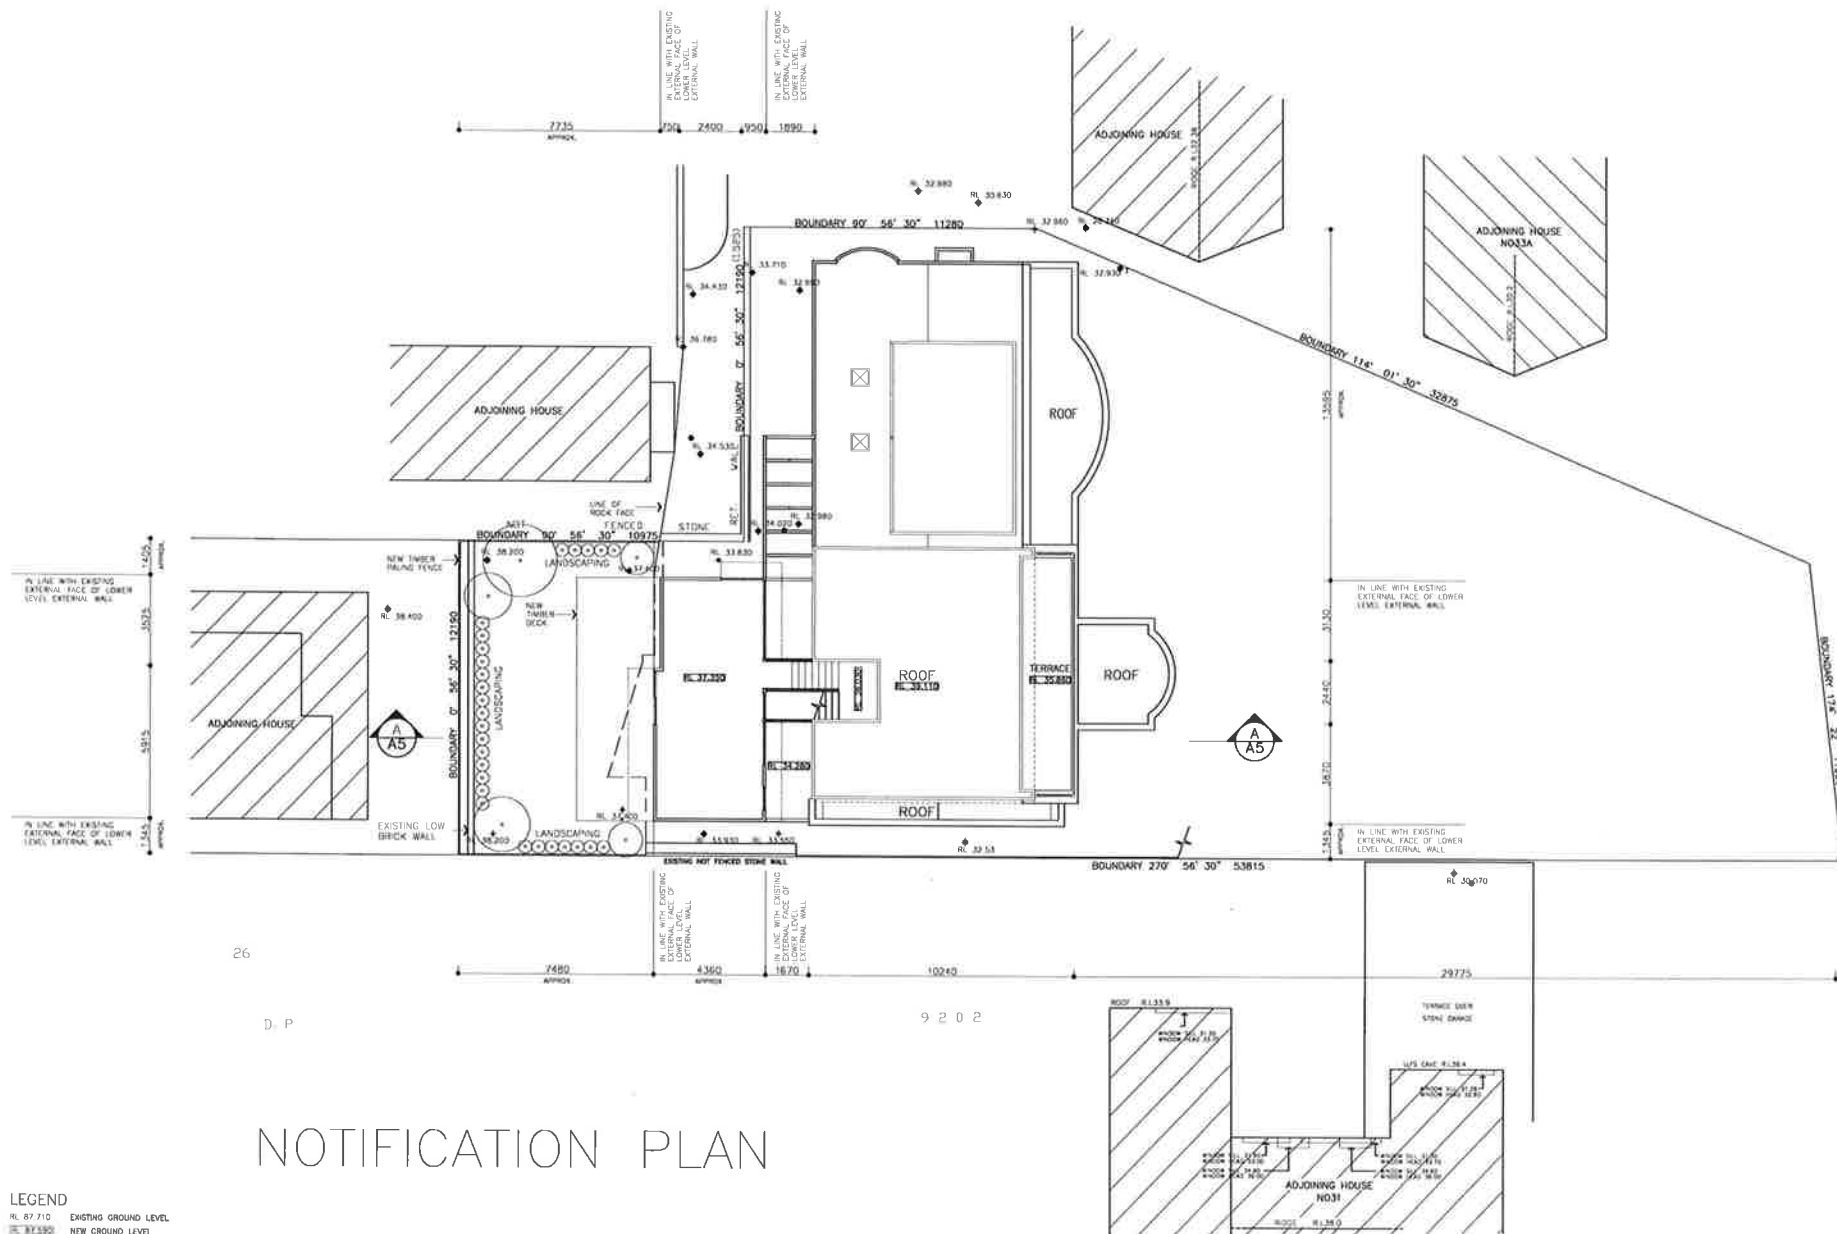

ISSUE	AMENDMENTS	DATE
A	DA SUBMISSION	05.10.18

ALTERATIONS & ADDITIONS TO RESIDENCE
33 BEATTY ST
BALGOWLAH HEIGHTS


SCA

SIMON CHAN
+ ASSOCIATES
PTY LIMITED
ARCHITECTS

181 OLD SOUTH HEAD ROAD
BONDI JUNCTION NSW 2022
TEL 93889992 FAX 93889999

PROJECT NO.	1801
ISSUE: A	DRAWING NO.
DATE: 05.10.18	
SCALE: 1:100	
DRAWN: CJY	

NP1

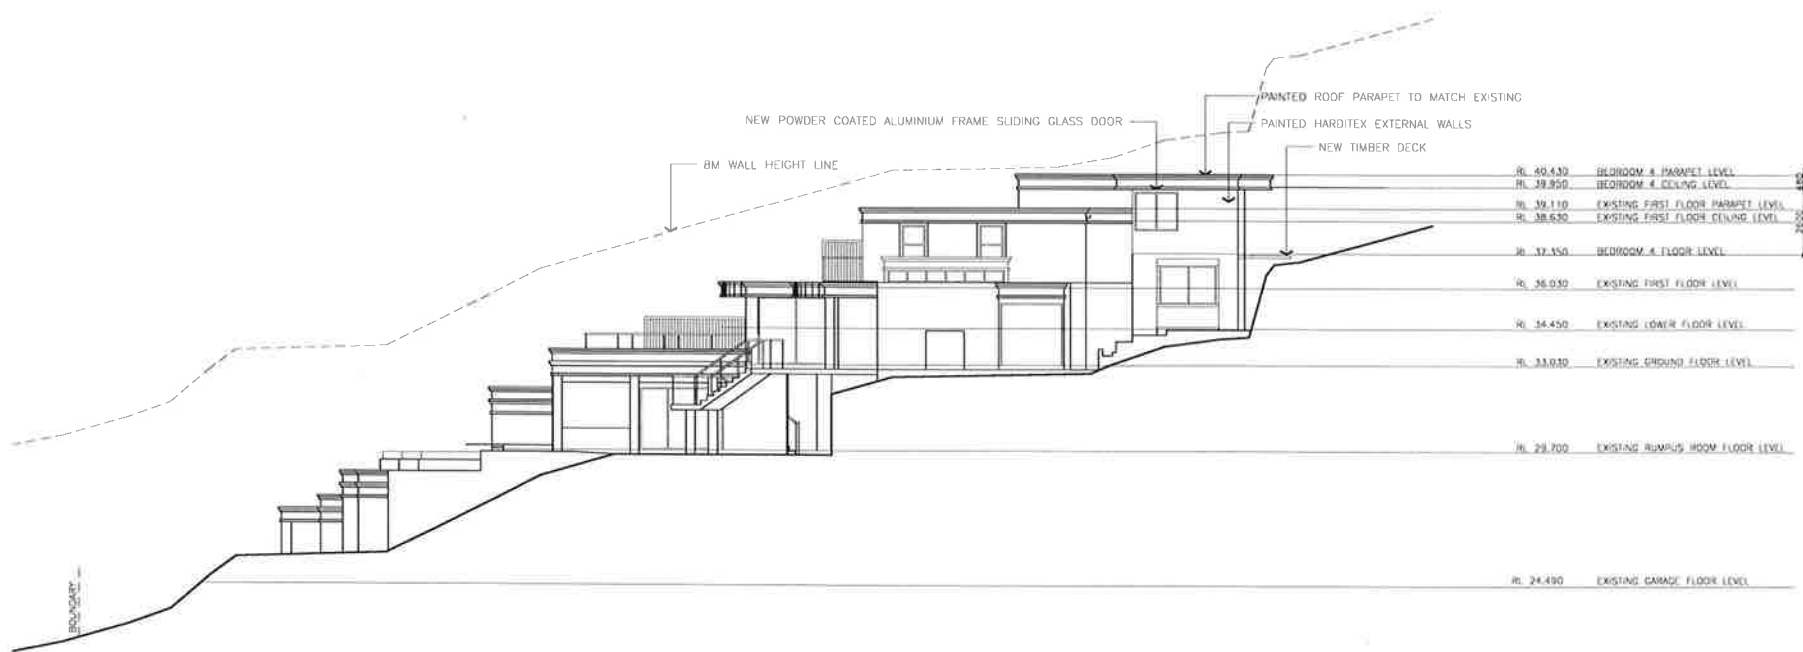

NORTH ELEVATION



WEST ELEVATION

ISSUE	AMENDMENTS	DATE
A	DA SUBMISSION	09.08.18

ALTERATIONS &
ADDITIONS TO
RESIDENCE
33 BEATTY ST
BALGOWLAH HEIGHTS


SCA

**SIMON CHAN
+ ASSOCIATES
PTY LIMITED**
ARCHITECTS


181 OLD SOUTH HEAD ROAD
BONDI JUNCTION NSW 2022
TEL 93889992 FAX 93889989

PROJECT NO.	1801
ISSUE: A	DRAWING NO.
DATE: 09.08.18	
SCALE: 1:100	
DRAWN: CJY	

A3

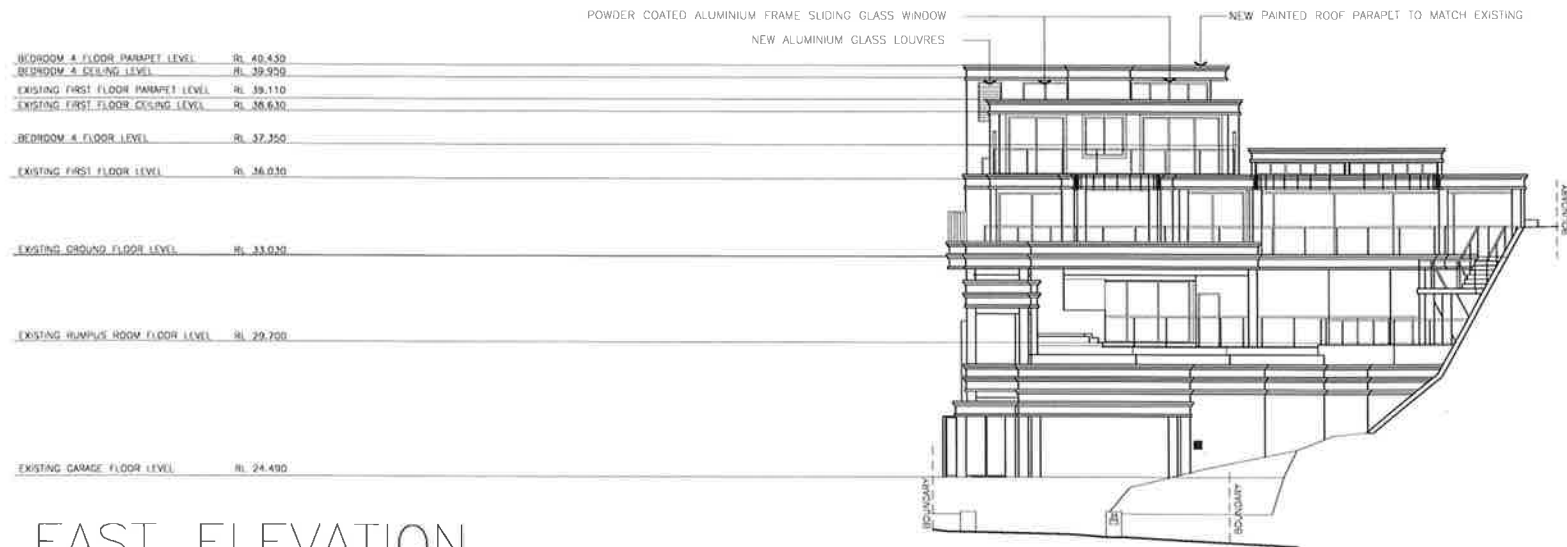

EAST ELEVATION

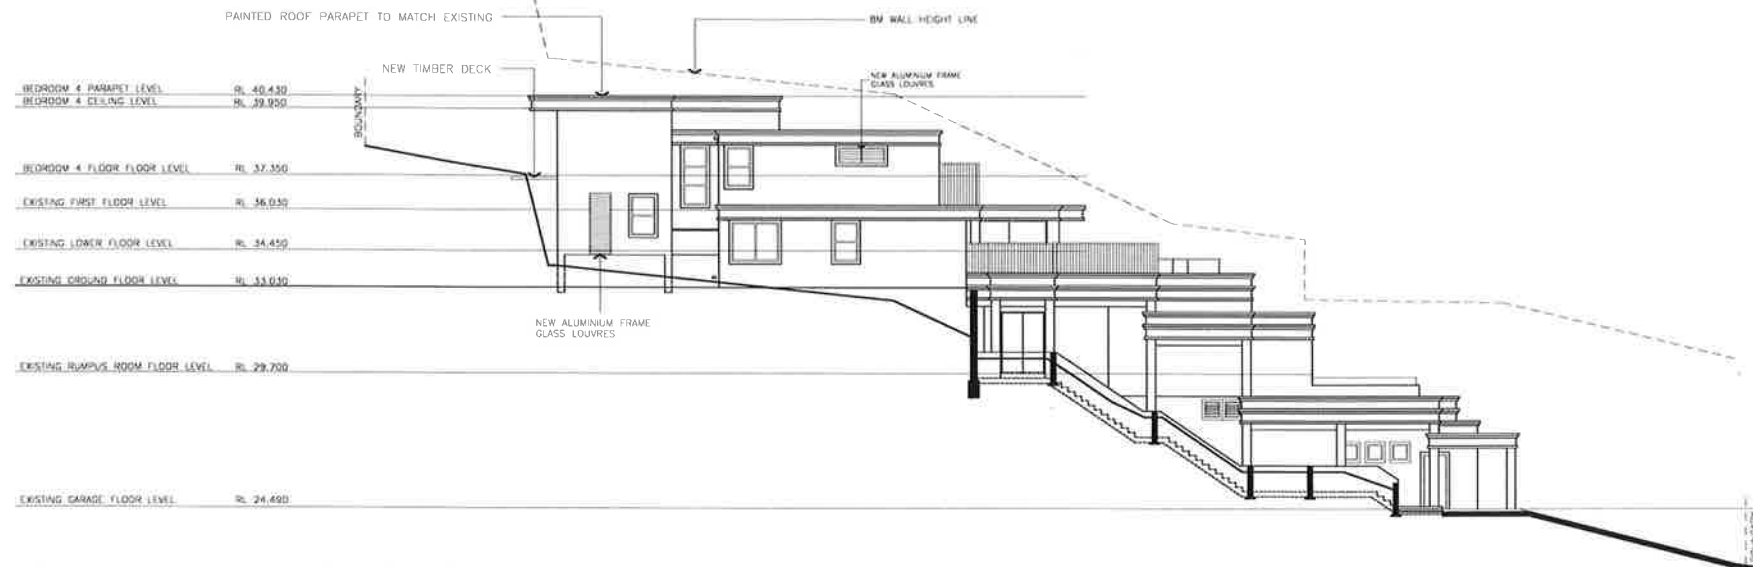

SOUTH ELEVATION

ISSUE	AMENDMENTS	DATE
A	DA SUBMISSION	09.05.18

ALTERATIONS &
ADDITIONS TO
RESIDENCE
33 BEATTY ST
BALGOWLAH HEIGHTS

SCA

SIMON CHAN
+ ASSOCIATES
PTY LIMITED

ARCHITECTS

181 OLD SOUTH HEAD ROAD
BONICK ARCADE NSW 2022
TEL 93889992 FAX 93889988

PROJECT NO.	1801
ISSUE: A	DRAWING NO.
DATE: 09.05.18	
SCALE: 1:100	A4
DRAWN: CJY	