




DRAWING REGISTER:			ISSUE DATE+REVISION											
DRWG NO.	DRWG TITLE	SCALE	18.03.16											
DA-A00	DRAWING REGISTER	NTS	A											
DA-D01	PROPOSED GROUND FLOOR PLAN	1:250@A3	A											
DA-F01	PROPOSED SECTION THROUGH GROUND FLOOR PLAN	1:250@A3	A											

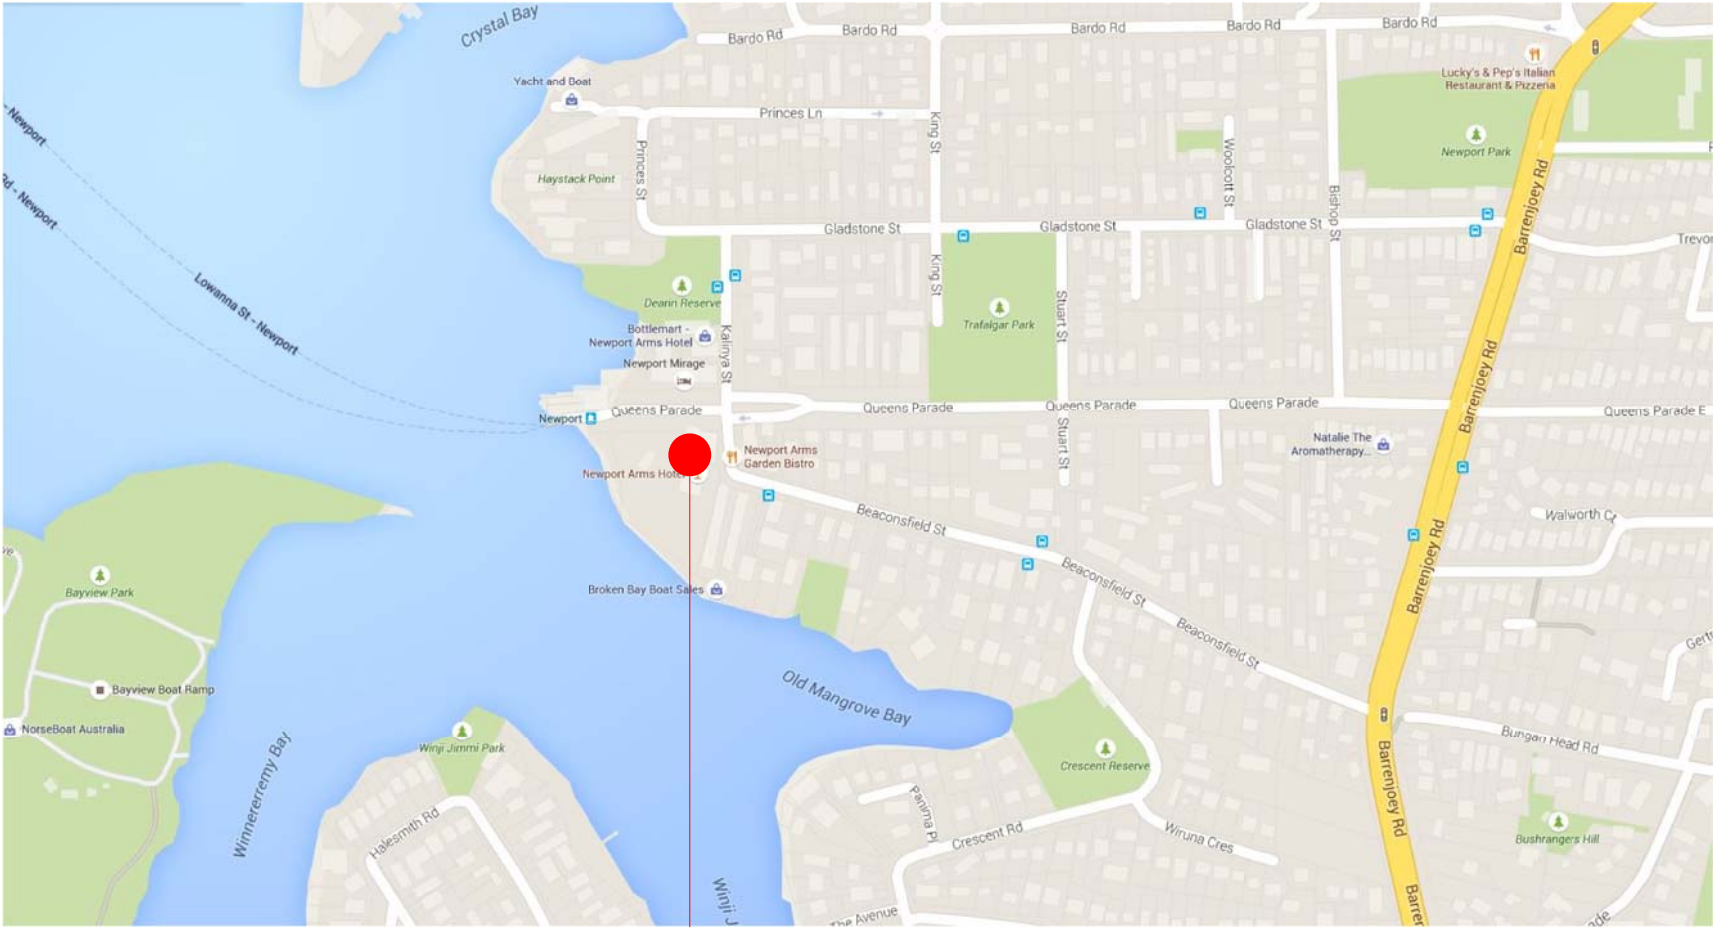

01 LOCATION MAP
SCALE : NTS

NEWPORT ARMS HOTEL

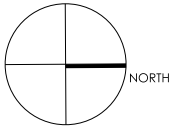

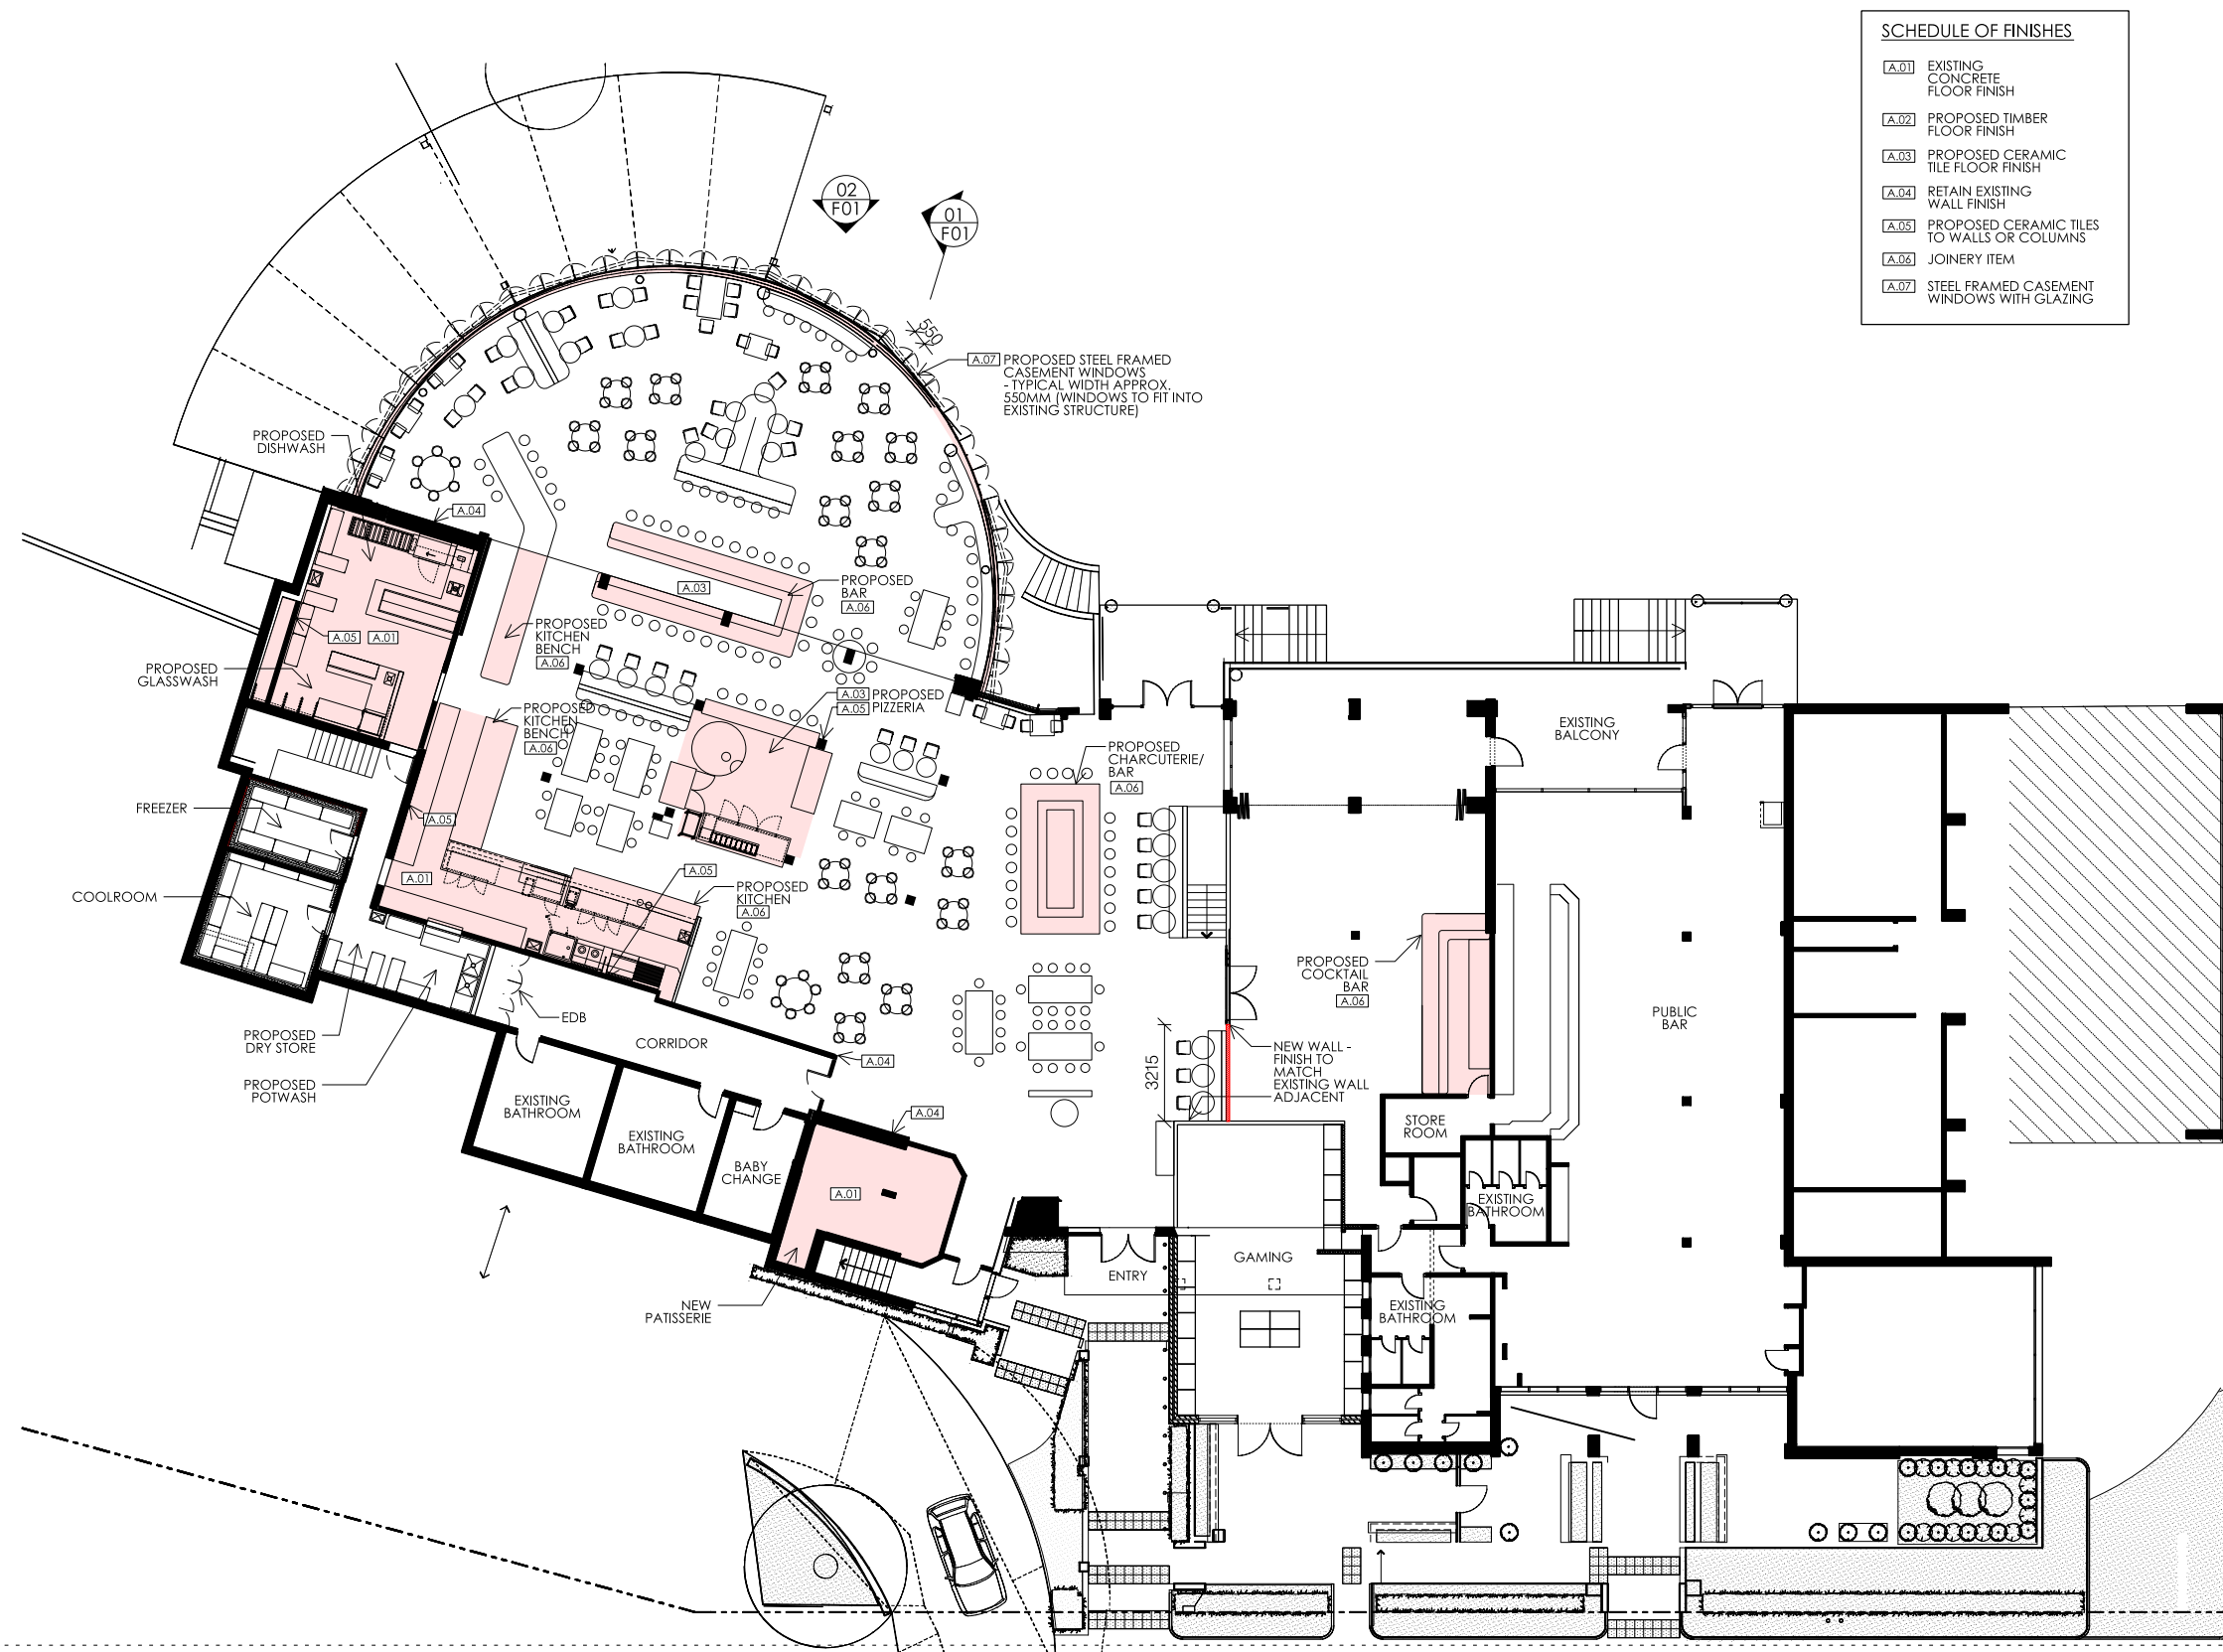


SCHEDULE OF FINISHES	
A.01	EXISTING CONCRETE FLOOR FINISH
A.02	PROPOSED TIMBER FLOOR FINISH
A.03	PROPOSED CERAMIC TILE FLOOR FINISH
A.04	RETAIN EXISTING WALL FINISH
A.05	PROPOSED CERAMIC TILES TO WALLS OR COLUMNS
A.06	JOINERY ITEM
A.07	STEEL FRAMED CASEMENT WINDOWS WITH GLAZING

LEGEND	
	EXISTING WALL / COLUMN
	PROPOSED WORKS
	NEW WALLS

DATE 18.03.16
ISSUE NO. A
ISSUE + REVISIONS FOR DEVELOPMENT APPLICATION

AKIN CREATIVE
#4 / 1 MARY PLACE
SURRY HILLS
NSW, Australia, 2010
T: + 61 2 9043 3166
F: + 61 2 85691739
E: INFO@AKINCREATIVE.COM

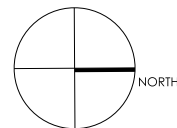


CLIENT
MERIVALE

PROJECT
NEWPORT ARMS HOTEL
KALINYA STREET
NEWPORT
NSW


DRAWING
PROPOSED GROUND FLOOR PLAN

CHECK ALL DIMENSIONS ON SITE PRIOR TO THE COMMENCEMENT OF WORK
USE FIGURED DIMENSIONS ONLY DO NOT SCALE
COMPLY WITH BUILDING CODE OF AUSTRALIA
COMPLY WITH ALL RELEVANT AUSTRALIAN STANDARDS
COPYRIGHT IN ALL DOCUMENTS AND DRAWINGS PREPARED BY AKIN CREATIVE

PROJECT NO. 0359	DRAWN ED
SCALE@A3 1 : 250	CHECKED KH
DWG NO. DA D01	ISSUE A

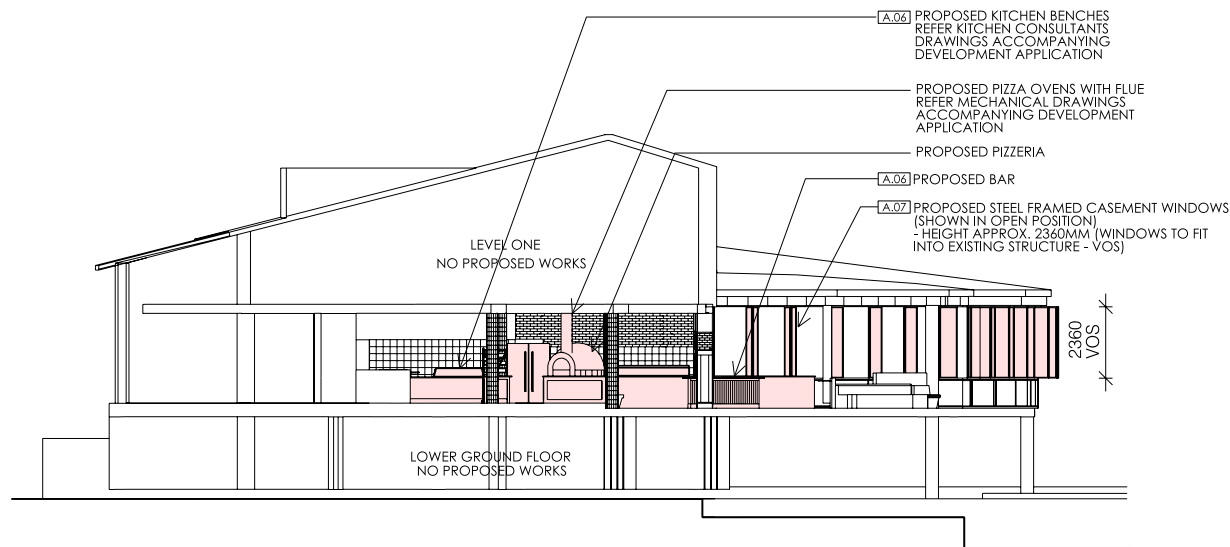

01 PROPOSED SECTION THROUGH KITCHEN
SCALE 1:250

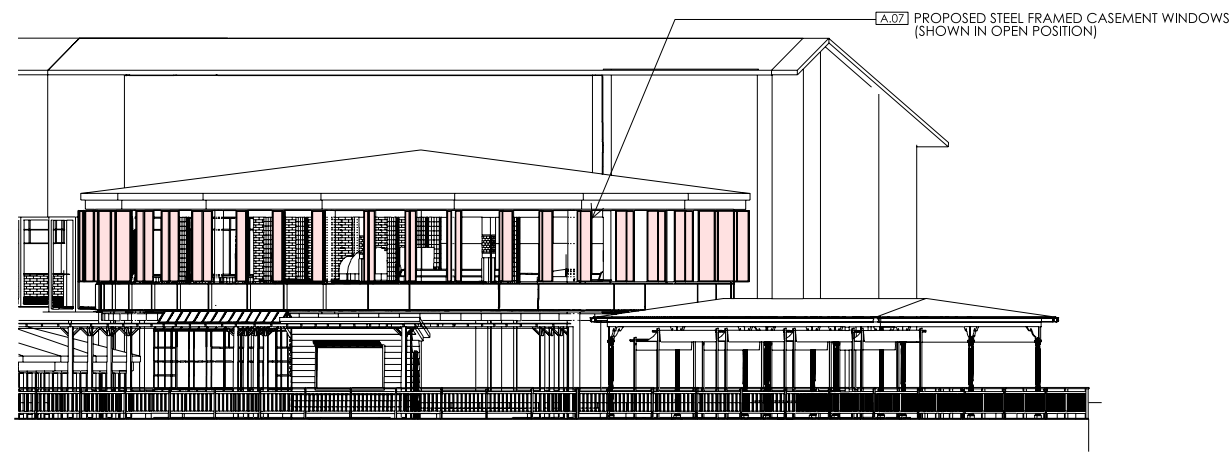

02 PROPOSED REAR ELEVATION
SCALE 1:250

SCHEDULE OF FINISHES


- A.01 EXISTING CONCRETE FLOOR FINISH
- A.02 PROPOSED TIMBER FLOOR FINISH
- A.03 PROPOSED CERAMIC TILE FLOOR FINISH
- A.04 RETAIN EXISTING WALL FINISH
- A.05 PROPOSED CERAMIC TILES TO WALLS OR COLUMNS
- A.06 JOINERY ITEM
- A.07 STEEL FRAMED CASEMENT WINDOWS WITH GLAZING

LEGEND

- EXISTING WALL / COLUMN
- PROPOSED WORKS
- NEW WALLS

DATE 18.03.16
ISSUE NO. A
ISSUE + REVISIONS FOR DEVELOPMENT APPLICATION

AKIN CREATIVE
#4 / 1 MARY PLACE
SURREY HILLS
NSW, Australia, 2010
T: + 61 2 9043 3166
F: + 61 2 85691739
E: INFO@AKINCREATIVE.COM

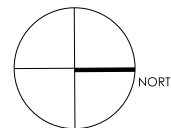

CLIENT
MERIVALE

PROJECT
NEWPORT ARMS HOTEL
KALINYA STREET
NEWPORT
NSW

DRAWING
PROPOSED SECTIONS AA, BB & CC

CHECK ALL DIMENSIONS ON SITE PRIOR TO THE COMMENCEMENT OF WORK
USE FIGURED DIMENSIONS ONLY DO NOT SCALE
COMPLY WITH RELEVANT AUTHORITIES REQUIREMENTS
COMPLY WITH BUILDING CODE OF AUSTRALIA
COMPLY WITH ALL RELEVANT AUSTRALIAN STANDARDS
COPYRIGHT IN ALL DOCUMENTS AND DRAWINGS PREPARED BY AKIN CREATIVE

PROJECT NO.
0359
SCALE@A3
1 : 250
DWG NO.
CDC F01
DRAWN
ED
CHECKED
KH
ISSUE
A