




GROUND FLOOR PLAN - TYPE C

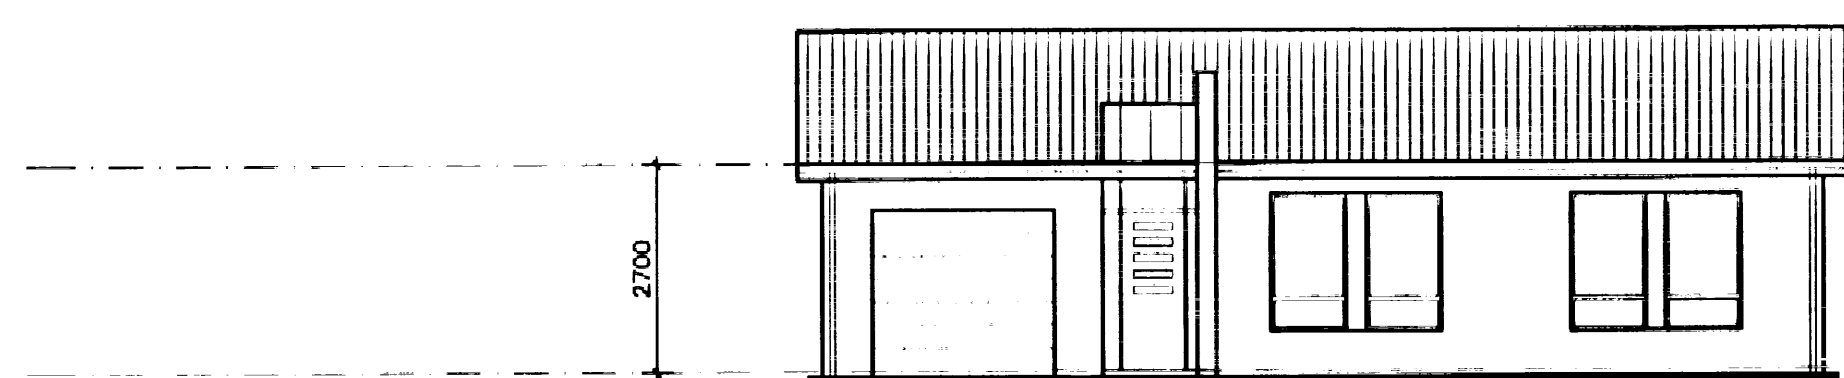


FRONT ELEVATION

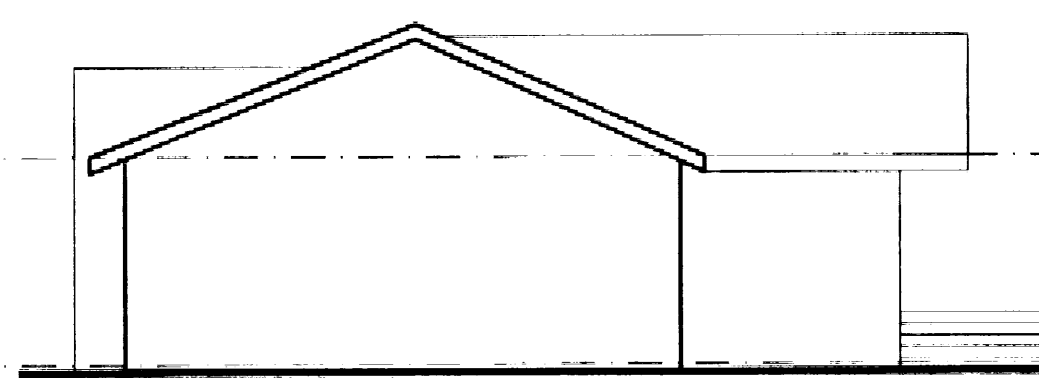


SIDE ELEVATION

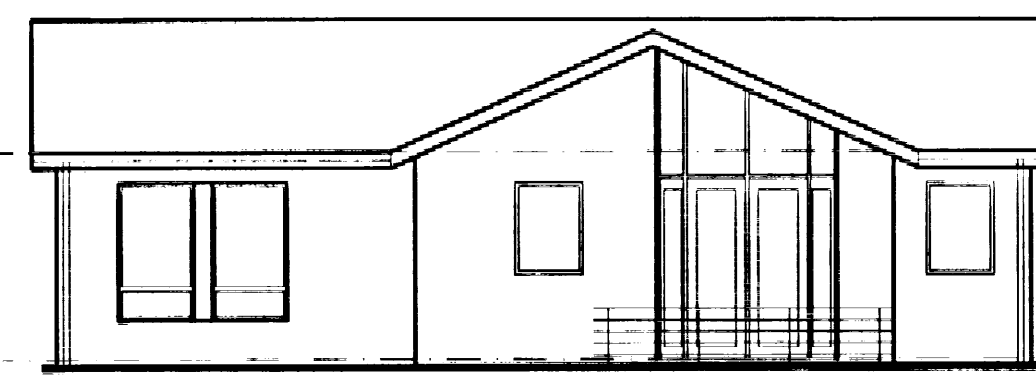

REAR ELEVATION

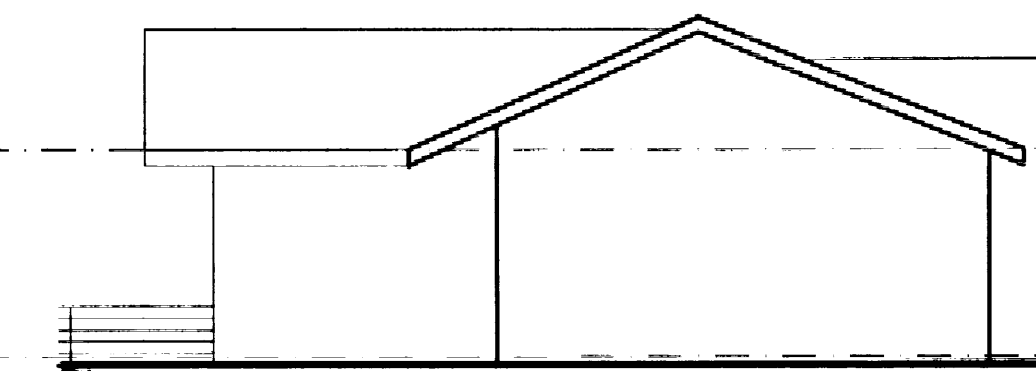

SIDE ELEVATION

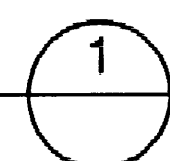

HOUSE TYPE C DETAILS

SCALE 1:100

20.12.04	A	FOR SUBMISSION TO COUNCIL	KH
DATE	ISSUE	REVISION DESCRIPTION	BY
1. DO NOT SCALE OFF THIS DRAWING. USE WRITTEN DIMENSIONS ONLY. 2. LEVELS ARE INDICATIVE ONLY AND ARE TO BE CHECKED PRIOR TO COMMENCEMENT OF WORK. 3. THESE DRAWINGS SHALL BE READ IN CONJUNCTION WITH ALL OTHER CONSULTANTS DRAWINGS AND OTHER RELEVANT REFERENCE DRAWINGS AND SPECIFICATIONS. 4. ALL DISCREPANCIES SHALL BE REFERRED TO ICA PROPERTY COMPANY ARCHITECT FOR DECISION BEFORE PROCEEDING.			

CLIENT	Mr. Peter Gualtier, Ms. Teresa Gualtier, Mr. John Gigliotti and Mr. Vincenzo Sacco	PROJECT	PART SECTOR 5, FOREST RD, WARRIEWOOD	
ARCHITECT:	K. HUGHES 24 GREGORY ST, PUTNEY Tel: 02 9802 5605 Mob: 0422 222 876	TITLE	HOUSE TYPE C DETAILS	
		ARCHITECT:	KH	PROJECT NO
		DRAWN:	KH	0000
		CHECKED:		DRAWING NO
			DATE: 20-12-04	DA-07
				ISSUE
				A