


NOTES		REV		DATE	DESCRIPTION	PROJECT		ARCHITECT		CLIENT		PROJECT NUMBER		PROJECT ADDRESS	
<ul style="list-style-type: none">- ALL WORKS TO BE IN ACCORDANCE WITH THE BUILDING CODE OF AUSTRALIA, AUSTRALIAN STANDARDS, STATUTORY REGULATIONS AND LOCAL AUTHORITY REQUIREMENTS.- CONTRACTOR TO ENSURE CONSISTENCY BETWEEN SIMILAR MATERIAL IS MAINTAINED.- PREPARE & MAKE GOOD ALL SURFACES & SUBSTRATE AS REQUIRED TO RECEIVE NEW FINISHES AS PER MANUFACTURER'S SPECIFICATION.- ALL DIMENSIONS TO BE CHECKED ON SITE BEFORE COMMENCEMENT OF WORK. ALL DIMENSIONS MUST BE CHECKED & VERIFIED ON SITE PRIOR TO CONSTRUCTION & MANUFACTURE OF ANY ITEM.- THIS DRAWING IS COPYRIGHT AND THE PROPERTY OF THE AUTHOR. IT MUST NOT BE RETAINED, COPIED OR USED WITHOUT THE EXPRESS AUTHORITY OF PLAY CO PTY LTD.		P1	27/01/21	PRELIMINARY		23A Bungan Head Road Newport		 P L A Y		Cathy Saad		DRAWING NUMBER		DRAWING TITLE	
		P2	01/02/21	PRELIMINARY											
		A	10/02/21	DA ISSUE											
		B													
		C													
		D				PLAY CO PTY LTD ABN 206 135 521 86 Suite 6.14 55 Miller Street Pyrmont NSW 2009 ACCOUNTS@PLAY-CO.COM.AU		CLIENT		Cathy Saad		SCALE		PAPER SIZE	
		E										1:50		A3	
		F										DRAWN BY		REVIEWED BY	
		G										RN		NK	
														PROJECT STATUS	
														DA ISSUE	



1
D.P. 667454

EXTEND OF NEIGHBOURS HOUSE NOT VISIBLE

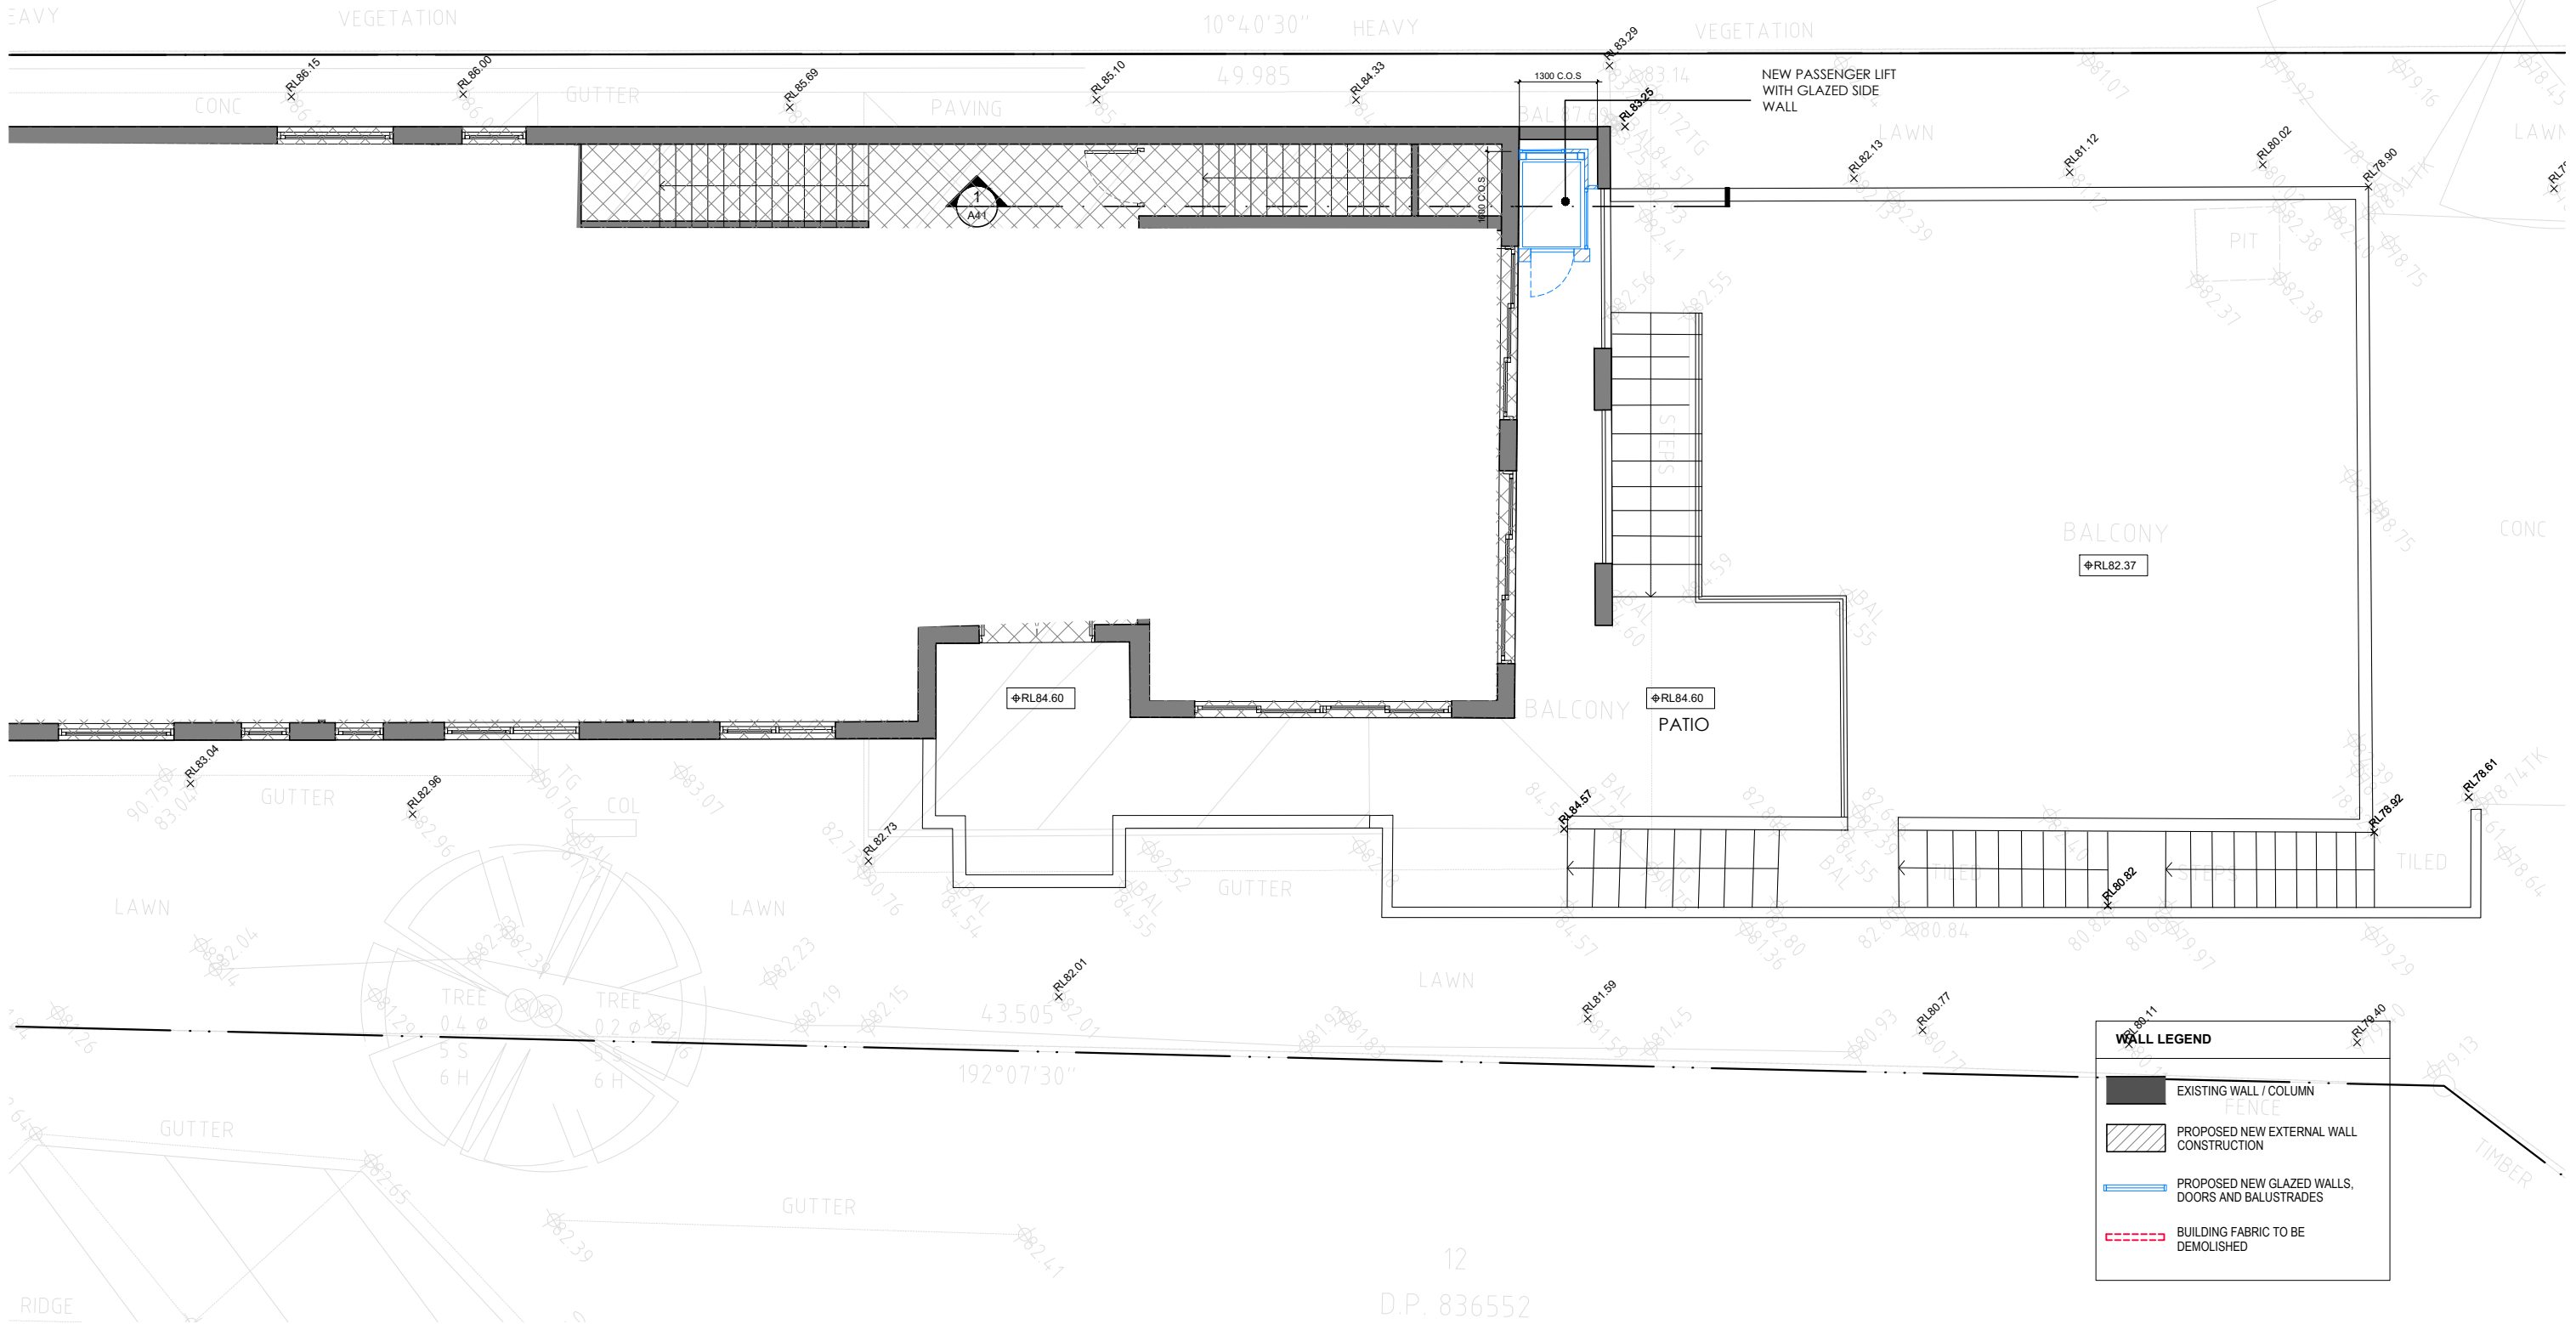


NOTES

- ALL WORKS TO BE IN ACCORDANCE WITH THE BUILDING CODE OF AUSTRALIA, AUSTRALIAN STANDARDS, STATUTORY REGULATIONS AND LOCAL AUTHORITY REQUIREMENTS.
- CONTRACTOR TO ENSURE CONSISTENCY BETWEEN SIMILAR MATERIAL IS MAINTAINED.
- PREPARE & MAKE GOOD ALL SURFACES & SUBSTRATE AS REQUIRED TO RECEIVE NEW FINISHES AS PER MANUFACTURER'S SPECIFICATION.
- ALL DIMENSIONS TO BE CHECKED ON SITE BEFORE COMMENCEMENT OF WORK. ALL DIMENSIONS MUST BE CHECKED & VERIFIED ON SITE PRIOR TO CONSTRUCTION & MANUFACTURE OF ANY ITEM.
- THIS DRAWING IS COPYRIGHT AND THE PROPERTY OF THE AUTHOR. IT MUST NOT BE RETAINED, COPIED OR USED WITHOUT THE EXPRESS AUTHORITY OF PLAY CO PTY LTD.

REV	DATE	DESCRIPTION
P1	27/01/21	PRELIMINARY
P2	01/02/21	PRELIMINARY
A	10/02/21	DA ISSUE
B		
C		
D		
E		
F		
G		

PROJECT
23A Bungan Head Road
Newport

 

PLAY CO PTY LTD
ABN 206 135 521 86
Suite 6.14 55 Miller Street Pyrmont NSW 2009
ACCOUNTS@PLAY-CO.COM.AU

ARCHITECT
CLIENT
Cathy Saad

PROJECT NUMBER	P169	PROJECT ADDRESS	23A Bungan Head Road Newport
DRAWING NUMBER	A22	DRAWING TITLE	PROPOSED GROUND FLOOR PLAN
SCALE	1:50	PAPER SIZE	A3
DRAWN BY	RN	REVIEWED BY	NK
		REVISION	A
		PROJECT STATUS	DA ISSUE

1
D.P. 667454

EXTEND OF NEIGHBOURS HOUSE NOT VISIBLE


EA

VEGETATION

10°40'30"

HEAVY

VEGETATION

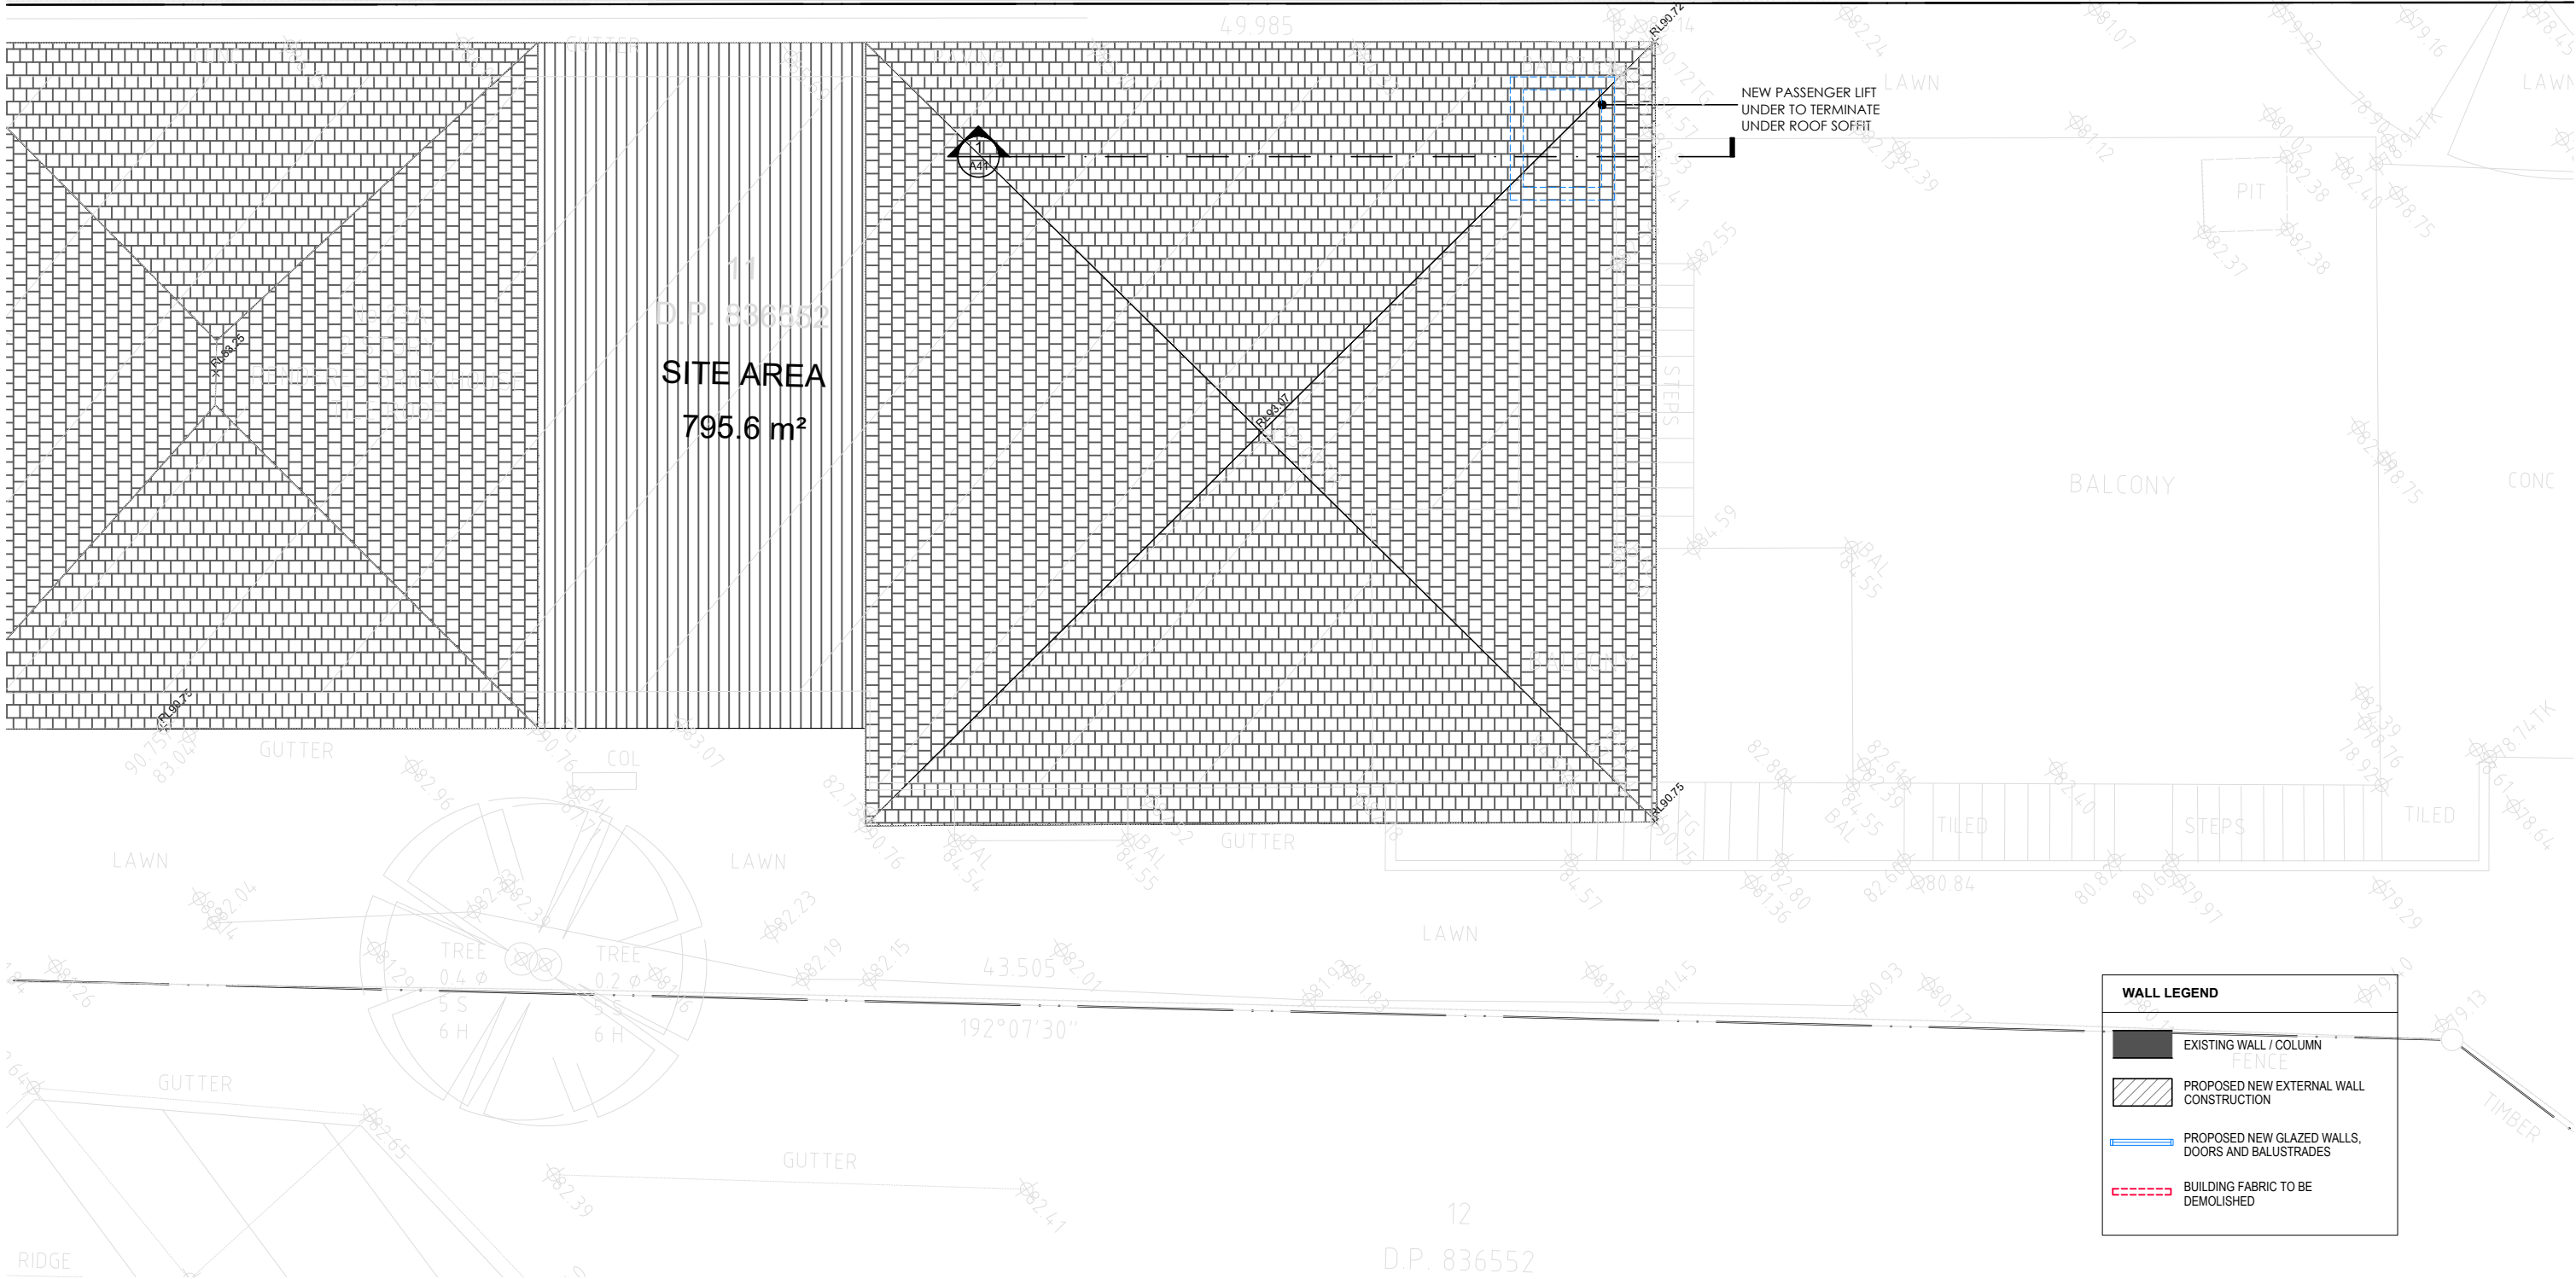

NOTES

- ALL WORKS TO BE IN ACCORDANCE WITH THE BUILDING CODE OF AUSTRALIA, AUSTRALIAN STANDARDS, STATUTORY REGULATIONS AND LOCAL AUTHORITY REQUIREMENTS.
- CONTRACTOR TO ENSURE CONSISTENCY BETWEEN SIMILAR MATERIAL IS MAINTAINED.
- PREPARE & MAKE GOOD ALL SURFACES & SUBSTRATE AS REQUIRED TO RECEIVE NEW FINISHES AS PER MANUFACTURER'S SPECIFICATION.
- ALL DIMENSIONS MUST BE CHECKED ON SITE BEFORE COMMENCEMENT OF WORK. ALL DIMENSIONS MUST BE CHECKED & VERIFIED ON SITE PRIOR TO CONSTRUCTION & MANUFACTURE OF ANY ITEM.
- THIS DRAWING IS COPYRIGHT AND THE PROPERTY OF THE AUTHOR. IT MUST NOT BE RETAINED, COPIED OR USED WITHOUT THE EXPRESS AUTHORITY OF PLAY CO PTY LTD.

REV	DATE	DESCRIPTION
P1	27/01/21	PRELIMINARY
P2	01/02/21	PRELIMINARY
A	10/02/21	DA ISSUE
B		
C		
D		
E		
F		
G		

PROJECT
23A Bungan Head Road
Newport

ARCHITECT
PLAY


PLAY CO PTY LTD
ABN 206 135 521 86
Suite 6.14 55 Miller Street Pyrmont NSW 2009
ACCOUNTS@PLAY-CO.COM.AU

CLIENT
Cathy Saad

PROJECT NUMBER	P169	PROJECT ADDRESS	23A Bungan Head Road Newport
DRAWING NUMBER	A24	DRAWING TITLE	PROPOSED ROOF PLAN
SCALE	1:50	PAPER SIZE	A3
DRAWN BY	RN	REVIEWED BY	NK
		REVISION	A
		PROJECT STATUS	DA ISSUE



1 EXISTING NORTH ELEVATION
SCALE 1:100

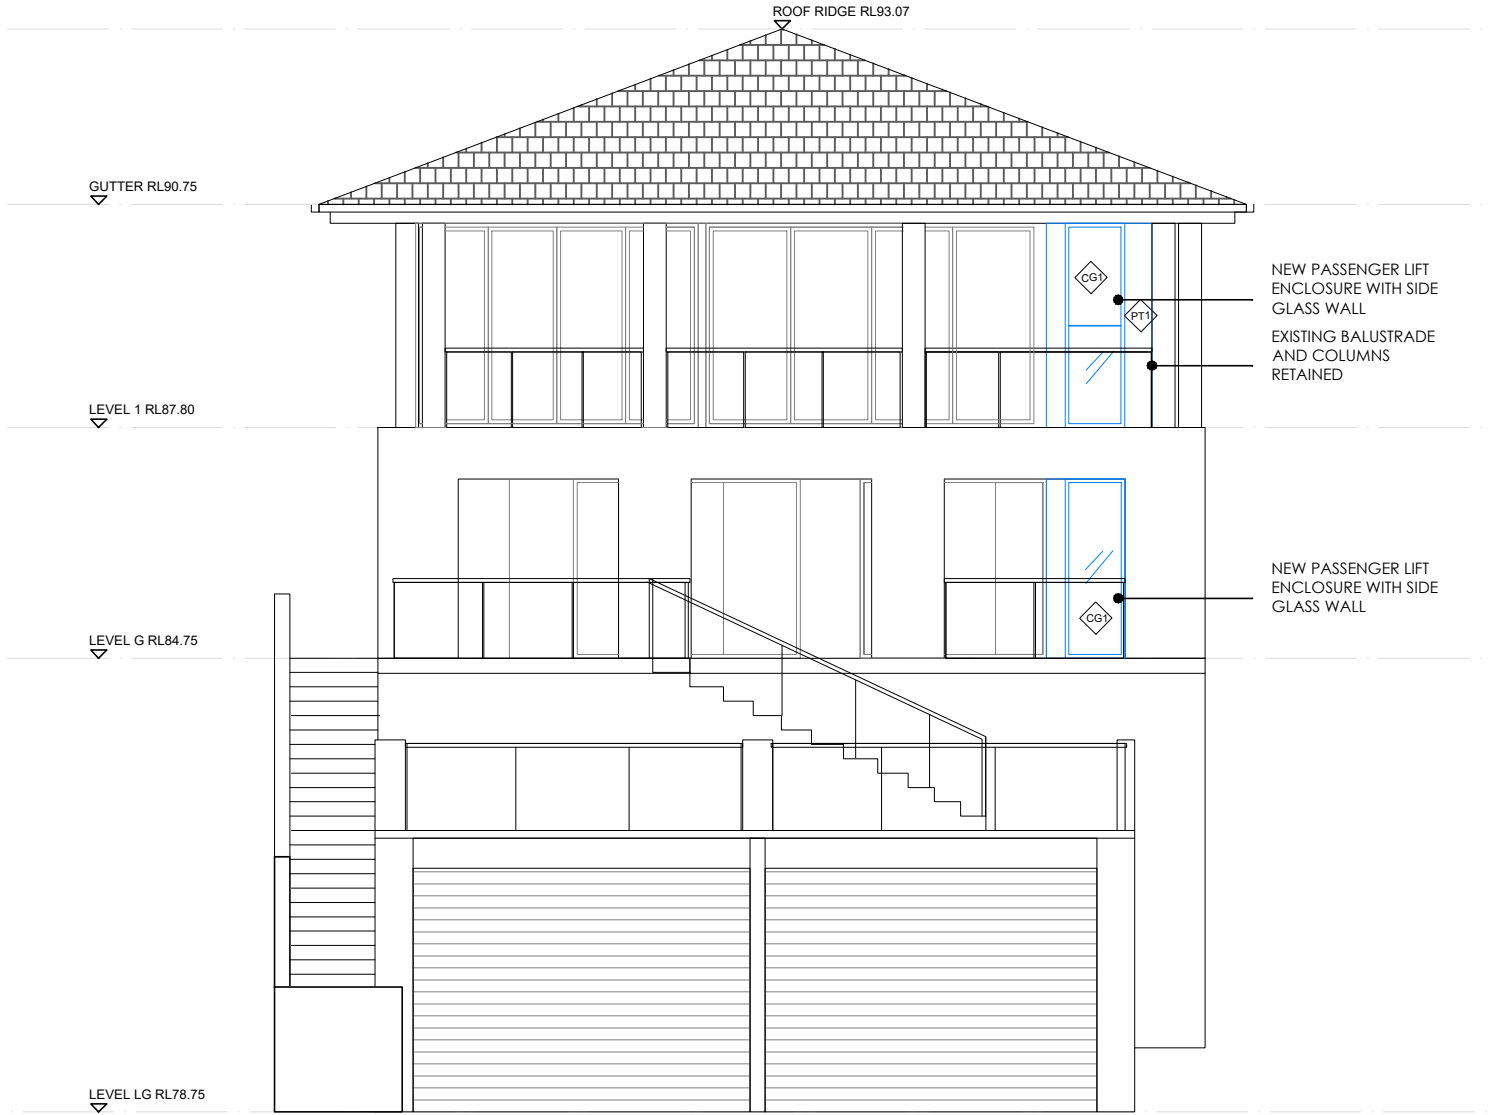

2 PROPOSED NORTH ELEVATION
SCALE 1:100

WALL LEGEND	
	EXISTING WALL / COLUMN
	PROPOSED NEW EXTERNAL WALL CONSTRUCTION
	PROPOSED NEW GLAZED WALLS, DOORS AND BALUSTRADES
	BUILDING FABRIC TO BE DEMOLISHED

NOTES

- ALL WORKS TO BE IN ACCORDANCE WITH THE BUILDING CODE OF AUSTRALIA, AUSTRALIAN STANDARDS, STATUTORY REGULATIONS AND LOCAL AUTHORITY REQUIREMENTS.
- CONTRACTOR TO ENSURE CONSISTENCY BETWEEN SIMILAR MATERIAL IS MAINTAINED.
- PREPARE & MAKE GOOD ALL SURFACES & SUBSTRATE AS REQUIRED TO RECEIVE NEW FINISHES AS PER MANUFACTURER'S SPECIFICATION.
- ALL DIMENSIONS MUST BE CHECKED ON SITE BEFORE COMMENCEMENT OF WORK. ALL DIMENSIONS MUST BE CHECKED & VERIFIED ON SITE PRIOR TO CONSTRUCTION & MANUFACTURE OF ANY ITEM.
- THIS DRAWING IS COPYRIGHT AND THE PROPERTY OF THE AUTHOR. IT MUST NOT BE RETAINED, COPIED OR USED WITHOUT THE EXPRESS AUTHORITY OF PLAY CO PTY LTD.

REV	DATE	DESCRIPTION
P1	27/01/21	PRELIMINARY
P2	01/02/21	PRELIMINARY
A	10/02/21	DA ISSUE
B		
C		
D		
E		
F		
G		


PROJECT
23A Bungan Head Road
Newport

ARCHITECT
 P L A Y
PLAY CO PTY LTD
ABN 206 135 521 86
Suite 6.14 55 Miller Street Pyrmont NSW 2009
ACCOUNTS@PLAY-CO.COM.AU


CLIENT
Cathy Saad

PROJECT NUMBER	P169	PROJECT ADDRESS	23A Bungan Head Road Newport		
DRAWING NUMBER	A31	DRAWING TITLE	NORTH ELEVATIONS		
SCALE	1:100	PAPER SIZE	A3	REVISION	A
DRAWN BY	RN	REVIEWED BY	NK	PROJECT STATUS	DA ISSUE

1 EXISTING EAST ELEVATION
SCALE 1:100

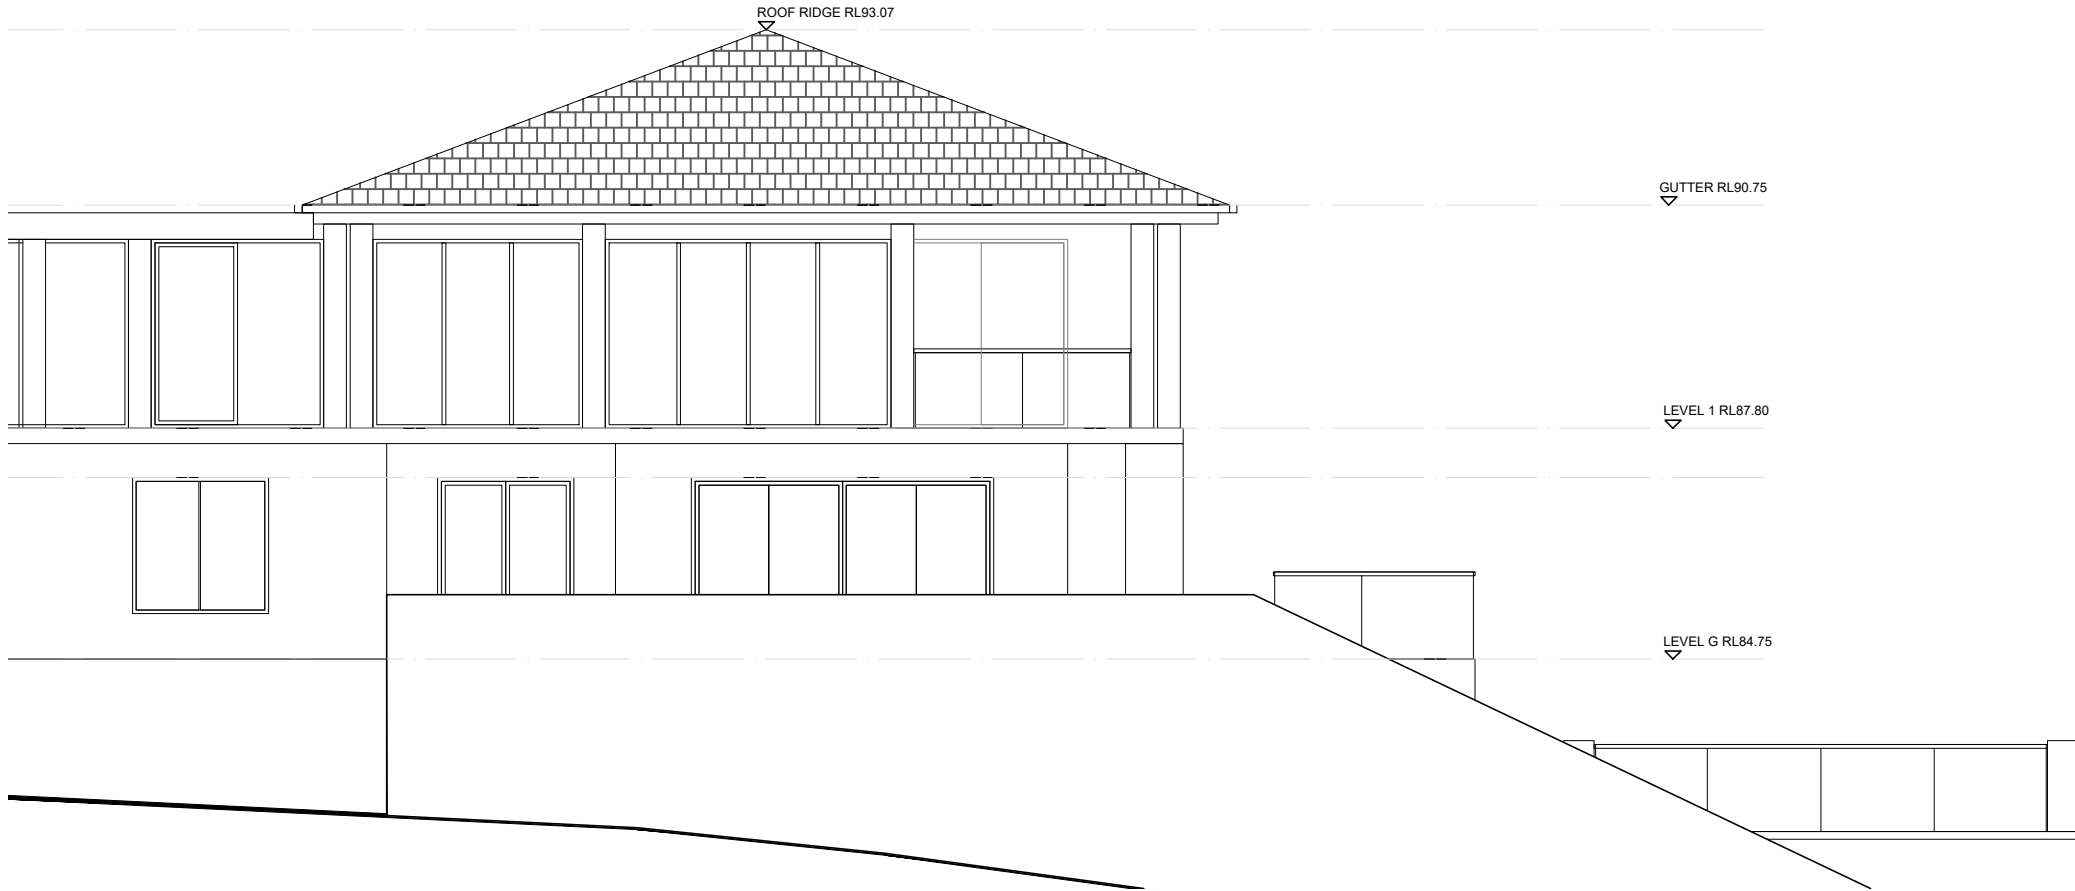

2 PROPOSED EAST ELEVATION
SCALE 1:100

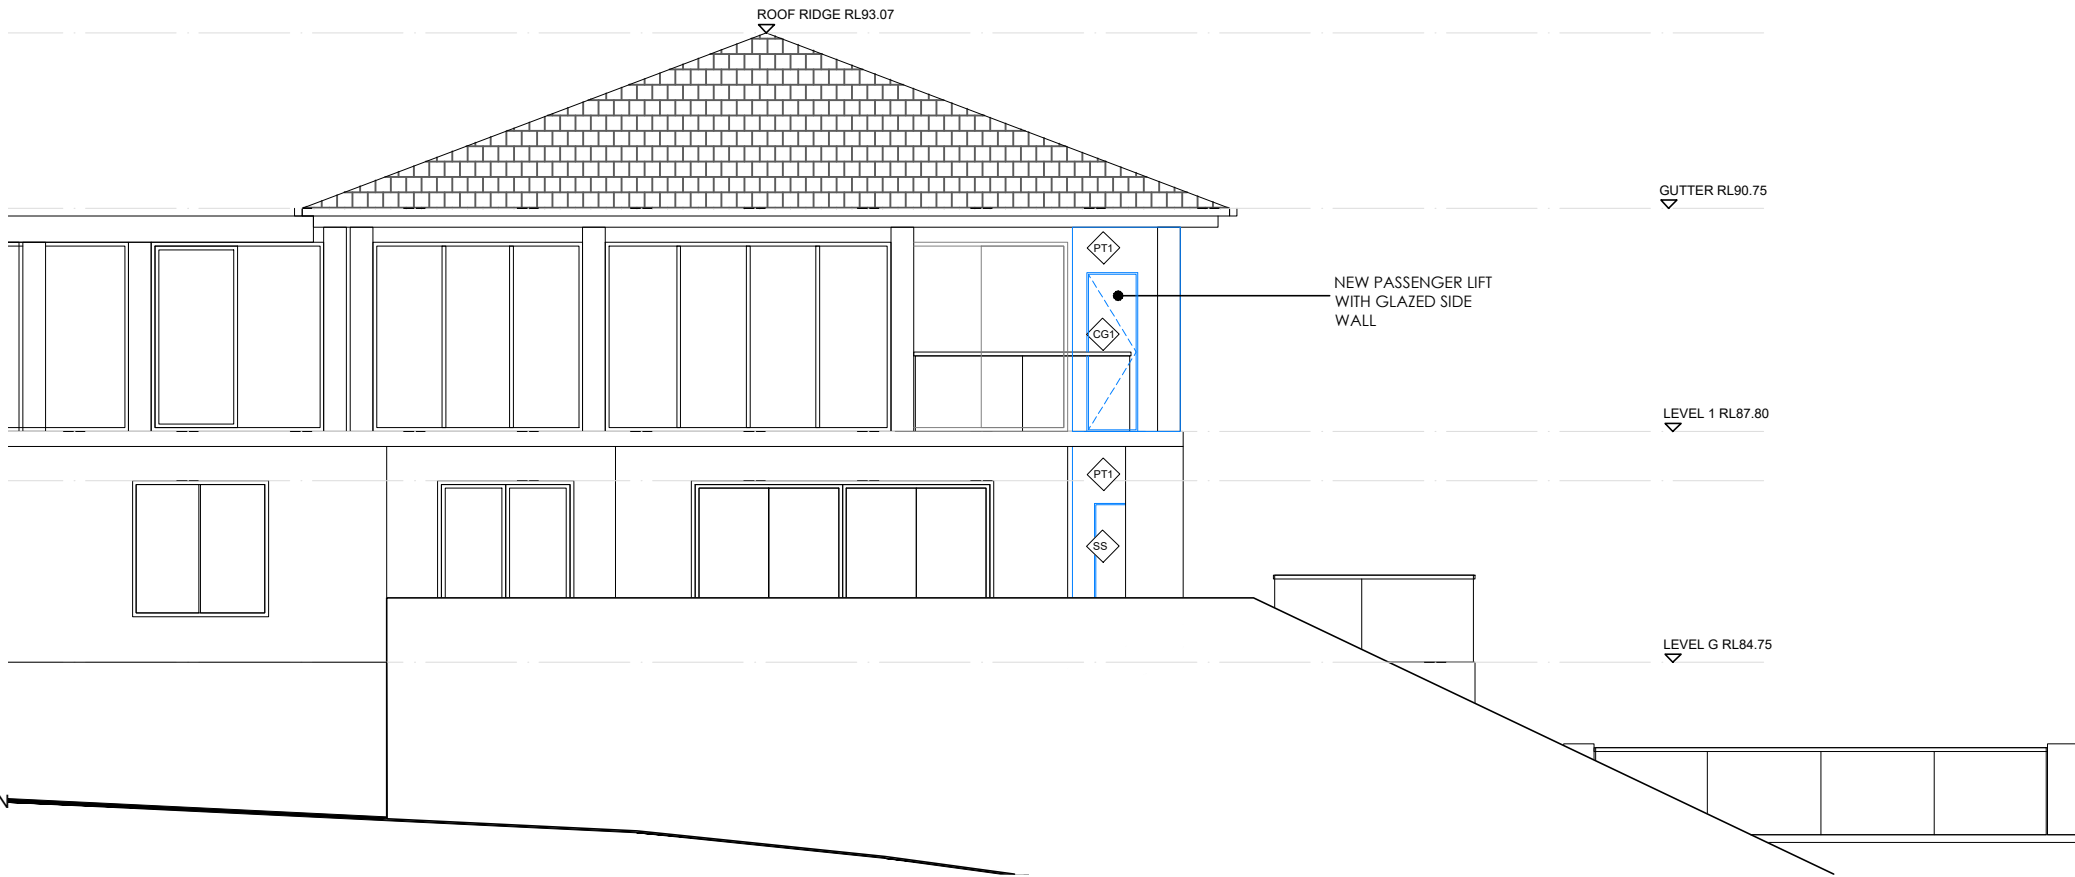

WALL LEGEND	
	EXISTING WALL / COLUMN
	PROPOSED NEW EXTERNAL WALL CONSTRUCTION
	PROPOSED NEW GLAZED WALLS, DOORS AND BALUSTRADES
	BUILDING FABRIC TO BE DEMOLISHED

NOTES

- ALL WORKS TO BE IN ACCORDANCE WITH THE BUILDING CODE OF AUSTRALIA, AUSTRALIAN STANDARDS, STATUTORY REGULATIONS AND LOCAL AUTHORITY REQUIREMENTS.
- CONTRACTOR TO ENSURE CONSISTENCY BETWEEN SIMILAR MATERIAL IS MAINTAINED.
- PREPARE & MAKE GOOD ALL SURFACES & SUBSTRATE AS REQUIRED TO RECEIVE NEW FINISHES AS PER MANUFACTURER'S SPECIFICATION.
- ALL DIMENSIONS MUST BE CHECKED ON SITE BEFORE COMMENCEMENT OF WORK. ALL DIMENSIONS MUST BE CHECKED & VERIFIED ON SITE PRIOR TO CONSTRUCTION & MANUFACTURE OF ANY ITEM.
- THIS DRAWING IS COPYRIGHT AND THE PROPERTY OF THE AUTHOR. IT MUST NOT BE RETAINED, COPIED OR USED WITHOUT THE EXPRESS AUTHORITY OF PLAY CO PTY LTD.

REV	DATE	DESCRIPTION
P1	27/01/21	PRELIMINARY
P2	01/02/21	PRELIMINARY
A	10/02/21	DA ISSUE
B		
C		
D		
E		
F		
G		

PROJECT
23A Bungan Head Road
Newport




PLAY CO PTY LTD
ABN 206 135 521 86
Suite 6.14 55 Miller Street Pyrmont NSW 2009
ACCOUNTS@PLAY-CO.COM.AU


CLIENT
Cathy Saad

PROJECT NUMBER	P169	PROJECT ADDRESS	23A Bungan Head Road Newport		
DRAWING NUMBER	A32	DRAWING TITLE	EAST ELEVATIONS		
SCALE	1:100	PAPER SIZE	A3	REVISION	A
DRAWN BY	RN	REVIEWED BY	NK	PROJECT STATUS	DA ISSUE

1 EXISTING WEST ELEVATION
SCALE 1:100

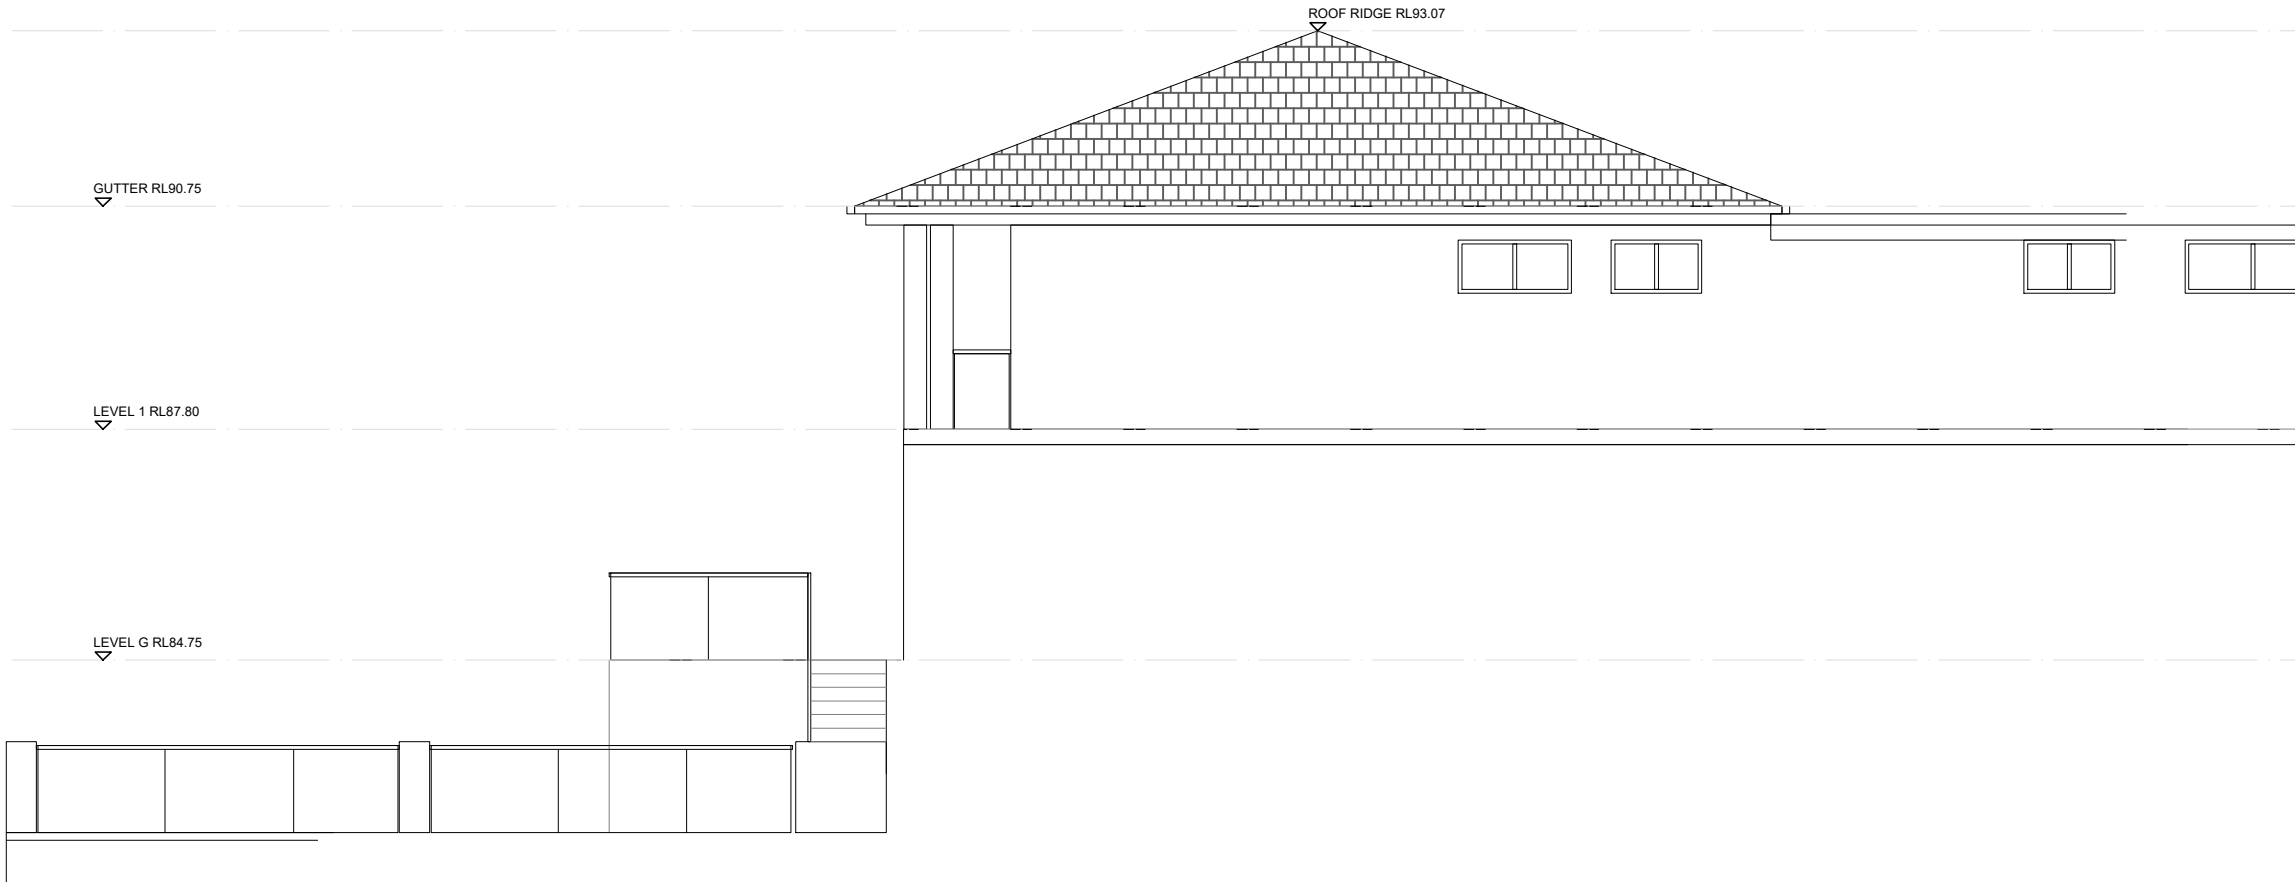

2 PROPOSED WEST ELEVATION
SCALE 1:100

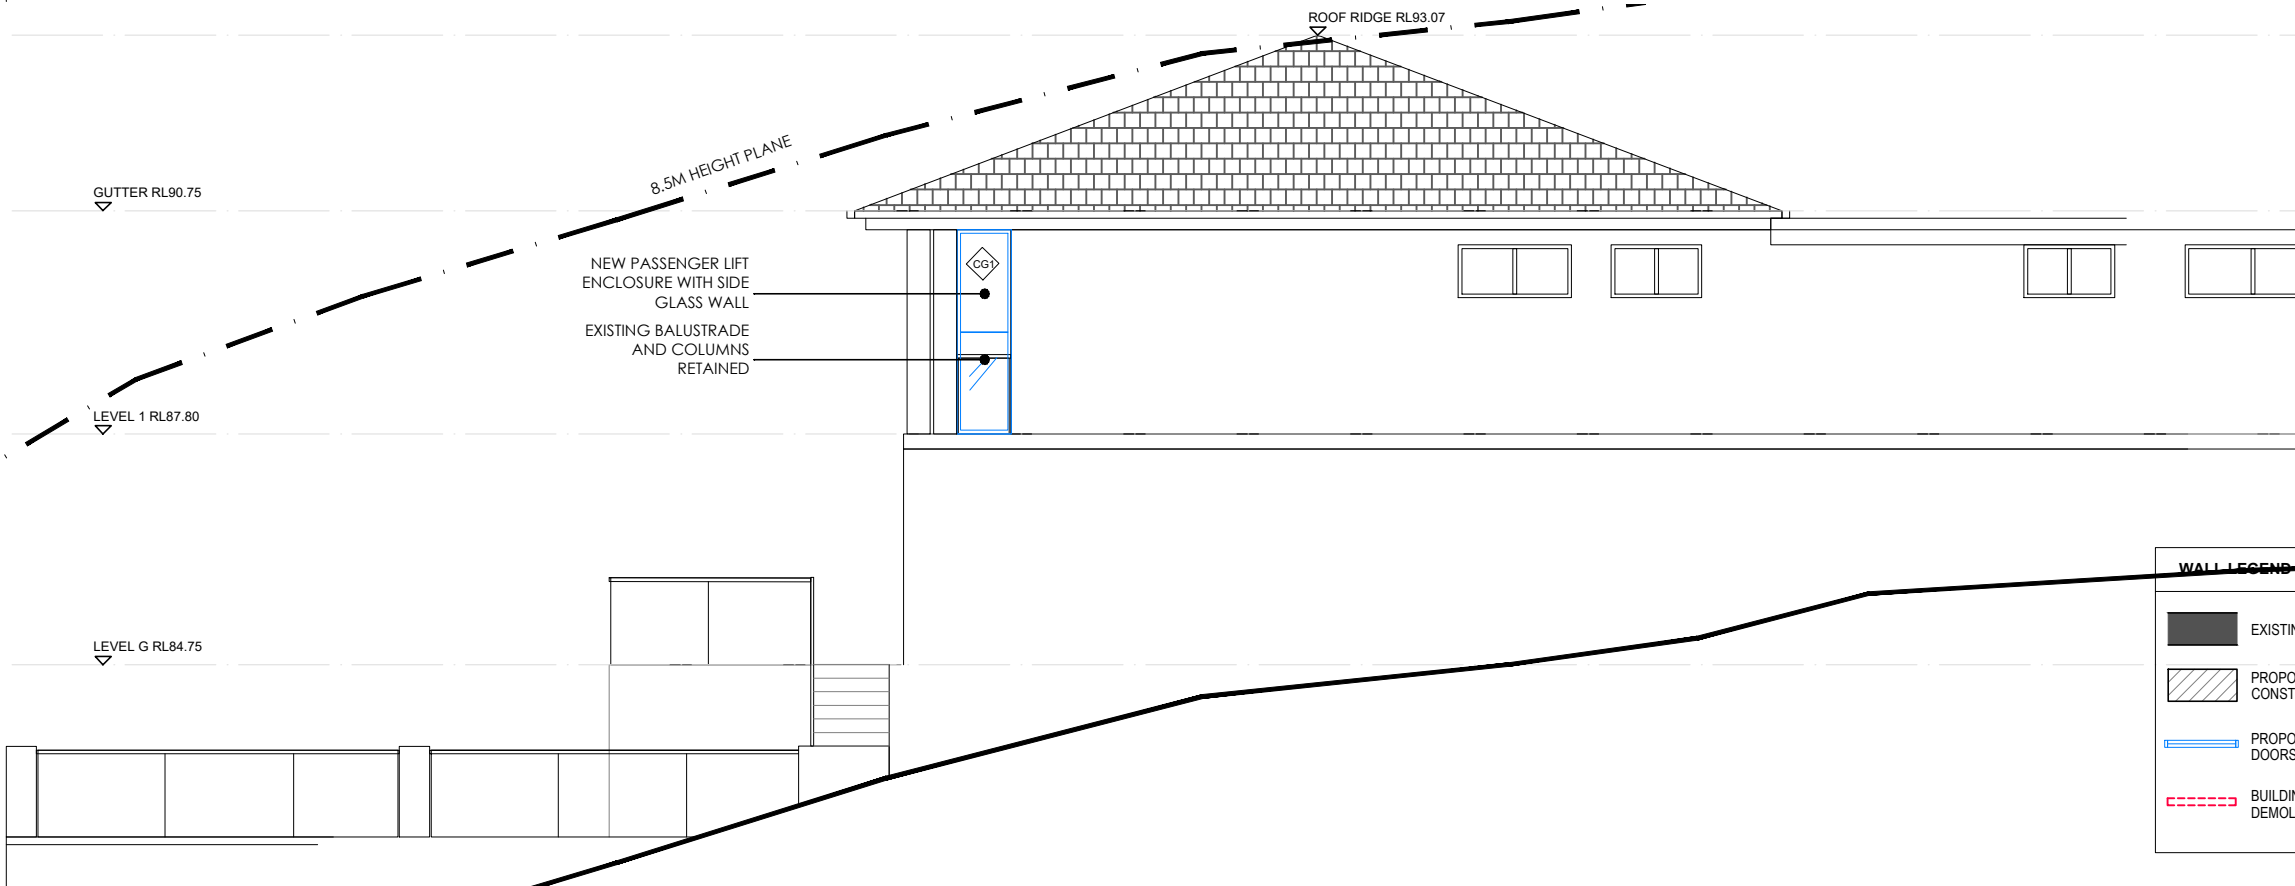

WALL LEGEND	
	EXISTING WALL / COLUMN
	PROPOSED NEW EXTERNAL WALL CONSTRUCTION
	PROPOSED NEW GLAZED WALLS, DOORS AND BALUSTRADES
	BUILDING FABRIC TO BE DEMOLISHED

NOTES

- ALL WORKS TO BE IN ACCORDANCE WITH THE BUILDING CODE OF AUSTRALIA, AUSTRALIAN STANDARDS, STATUTORY REGULATIONS AND LOCAL AUTHORITY REQUIREMENTS.
- CONTRACTOR TO ENSURE CONSISTENCY BETWEEN SIMILAR MATERIAL IS MAINTAINED.
- PREPARE & MAKE GOOD ALL SURFACES & SUBSTRATE AS REQUIRED TO RECEIVE NEW FINISHES AS PER MANUFACTURER'S SPECIFICATION.
- ALL DIMENSIONS MUST BE CHECKED ON SITE BEFORE COMMENCEMENT OF WORK. ALL DIMENSIONS MUST BE CHECKED & VERIFIED ON SITE PRIOR TO CONSTRUCTION & MANUFACTURE OF ANY ITEM.
- THIS DRAWING IS COPYRIGHT AND THE PROPERTY OF THE AUTHOR. IT MUST NOT BE RETAINED, COPIED OR USED WITHOUT THE EXPRESS AUTHORITY OF PLAY CO PTY LTD.

REV	DATE	DESCRIPTION
P1	27/01/21	PRELIMINARY
P2	01/02/21	PRELIMINARY
A	10/02/21	DA ISSUE
B		
C		
D		
E		
F		
G		


PROJECT
23A Bungan Head Road
Newport



PLAY CO PTY LTD
ABN 206 135 521 86
Suite 6.14 55 Miller Street Pyrmont NSW 2009
ACCOUNTS@PLAY-CO.COM.AU

CLIENT
Cathy Saad

PROJECT NUMBER	P169	PROJECT ADDRESS	23A Bungan Head Road Newport		
DRAWING NUMBER	A33	DRAWING TITLE	WEST ELEVATIONS		
SCALE	1:100	PAPER SIZE	A3	REVISION	A
DRAWN BY	RN	REVIEWED BY	NK	PROJECT STATUS	DA ISSUE

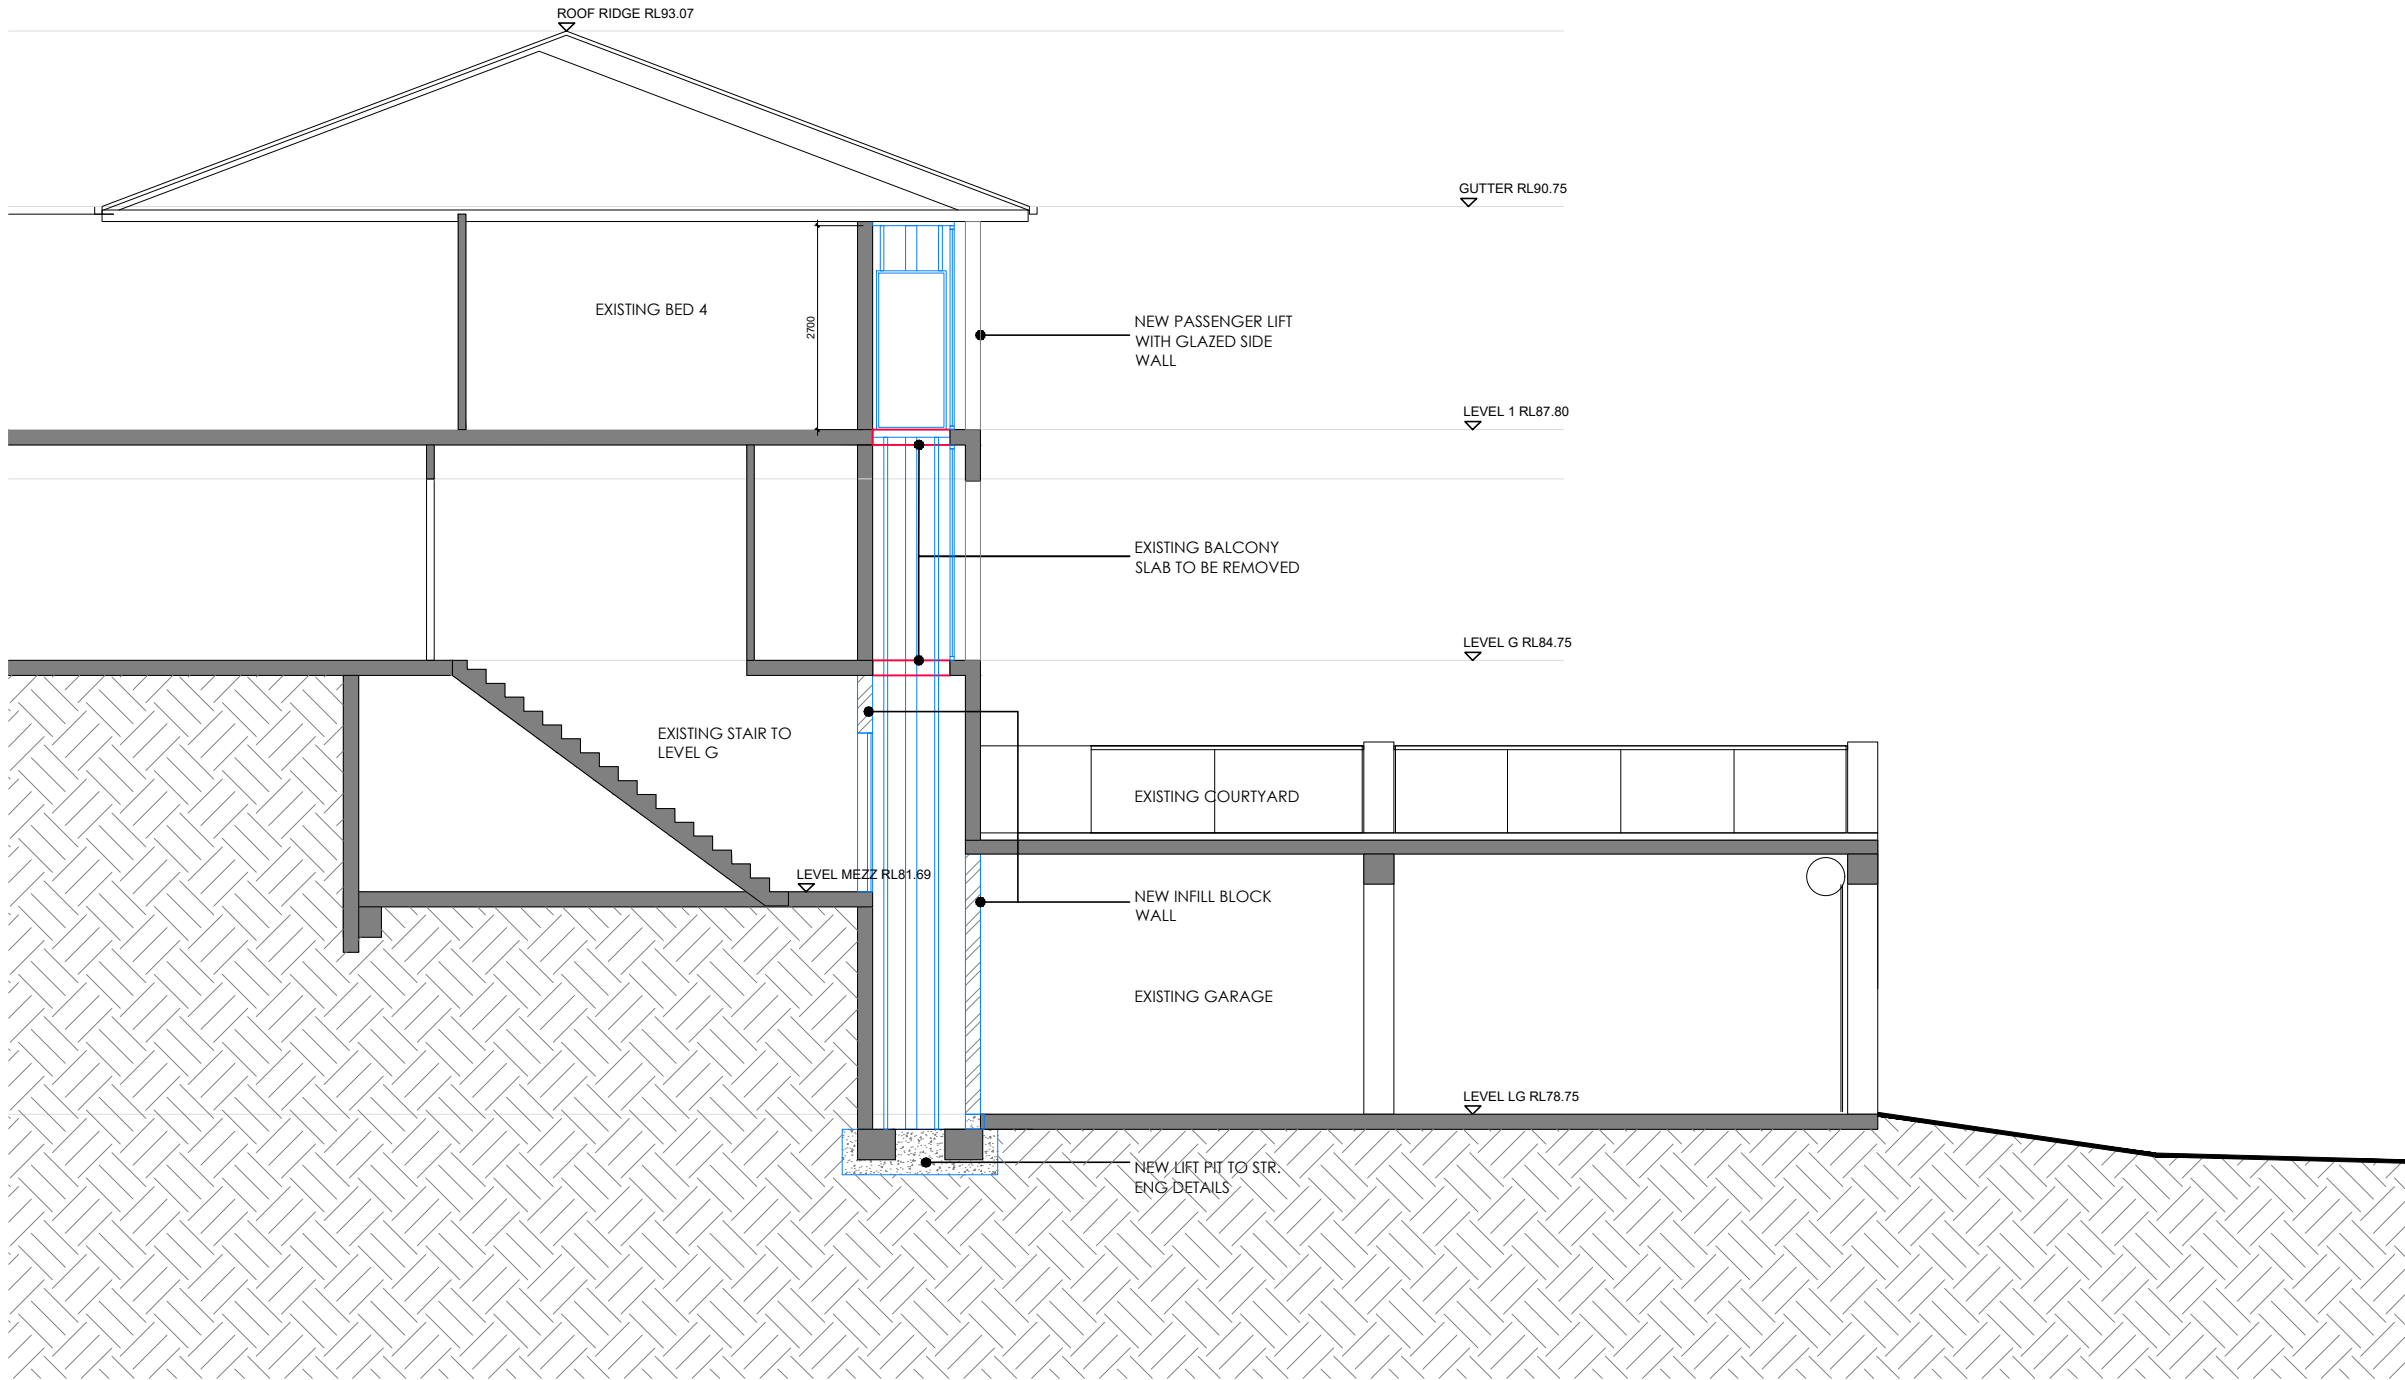

WALL LEGEND	
	EXISTING WALL / COLUMN
	PROPOSED NEW EXTERNAL WALL CONSTRUCTION
	PROPOSED NEW GLAZED WALLS, DOORS AND BALUSTRADES
	BUILDING FABRIC TO BE DEMOLISHED

NOTES

- ALL WORKS TO BE IN ACCORDANCE WITH THE BUILDING CODE OF AUSTRALIA, AUSTRALIAN STANDARDS, STATUTORY REGULATIONS AND LOCAL AUTHORITY REQUIREMENTS.
- CONTRACTOR TO ENSURE CONSISTENCY BETWEEN SIMILAR MATERIAL IS MAINTAINED.
- PREPARE & MAKE GOOD ALL SURFACES & SUBSTRATE AS REQUIRED TO RECEIVE NEW FINISHES AS PER MANUFACTURER'S SPECIFICATION.
- ALL DIMENSIONS TO BE CHECKED ON SITE BEFORE COMMENCEMENT OF WORK. ALL DIMENSIONS MUST BE CHECKED & VERIFIED ON SITE PRIOR TO CONSTRUCTION & MANUFACTURE OF ANY ITEM.
- THIS DRAWING IS COPYRIGHT AND THE PROPERTY OF THE AUTHOR. IT MUST NOT BE RETAINED, COPIED OR USED WITHOUT THE EXPRESS AUTHORITY OF PLAY CO PTY LTD.

REV	DATE	DESCRIPTION
P1	27/01/21	PRELIMINARY
P2	01/02/21	PRELIMINARY
A	10/02/21	DA ISSUE
B		
C		
D		
E		
F		
G		

PROJECT
23A Bungan Head Road
Newport

ARCHITECT
 P L A Y
PLAY CO PTY LTD
ABN 206 135 521 86
Suite 6.14 55 Miller Street Pyrmont NSW 2009
ACCOUNTS@PLAY-CO.COM.AU

CLIENT
Cathy Saad

PROJECT NUMBER	P169	PROJECT ADDRESS	23A Bungan Head Road Newport		
DRAWING NUMBER	A41	DRAWING TITLE	PROPOSED LIFT SECTION		
SCALE	1:100	PAPER SIZE	A3	REVISION	A
DRAWN BY	RN	REVIEWED BY	NK	PROJECT STATUS	DA ISSUE