



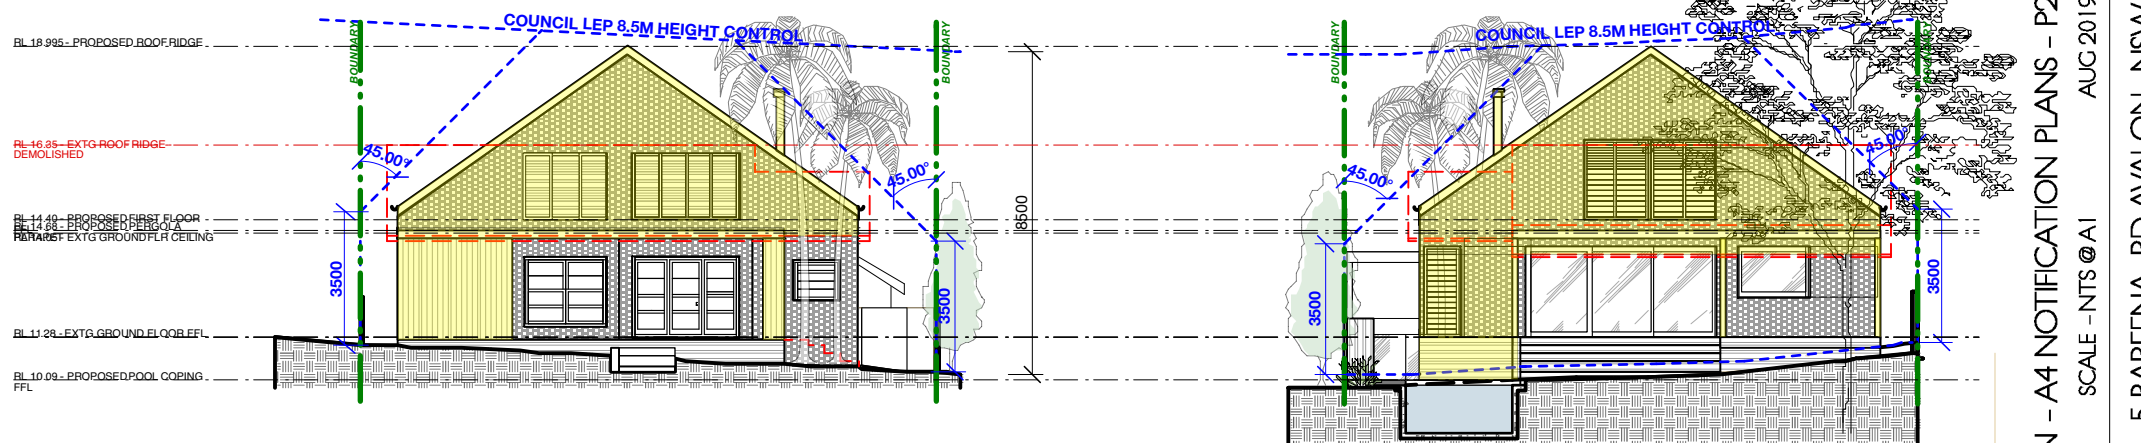


1 NORTH ELEVATION - PROPOSED HOUSE
Scale: 1:200

2 SOUTH ELEVATION - PROPOSED HOUSE
Scale: 1:200

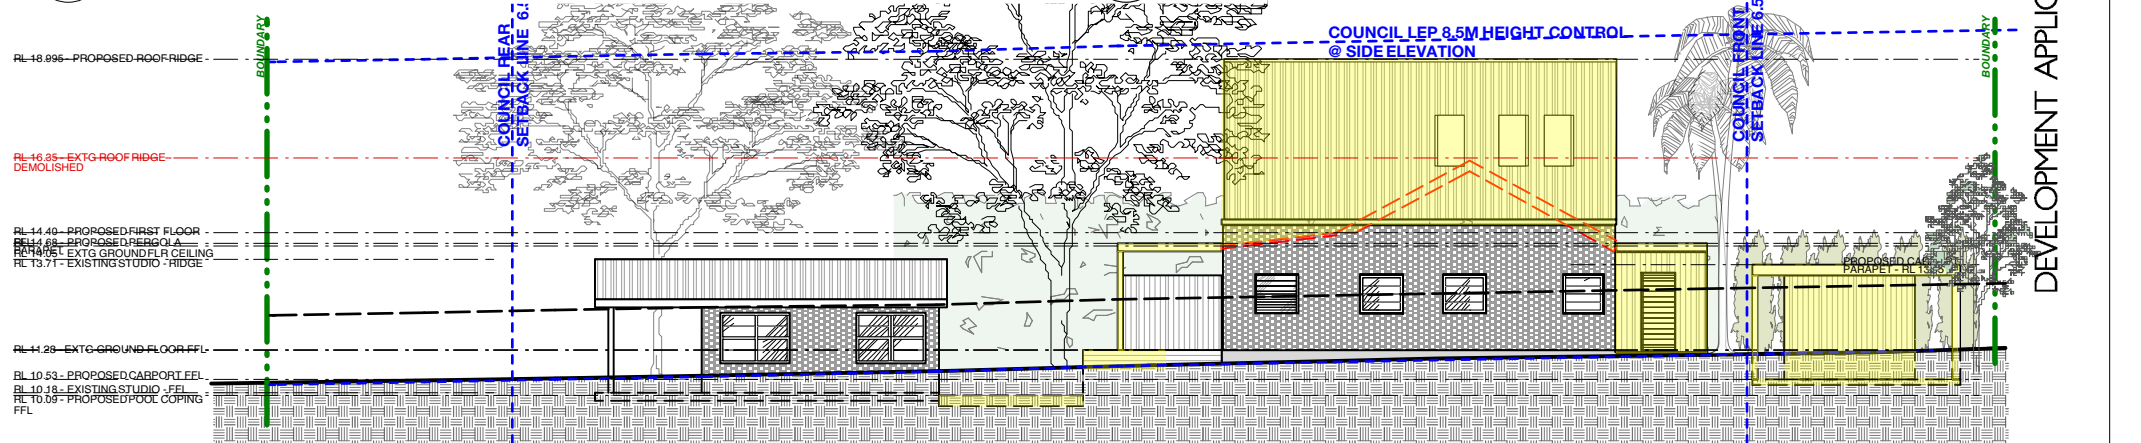

3 EAST ELEVATION
Scale: 1:200

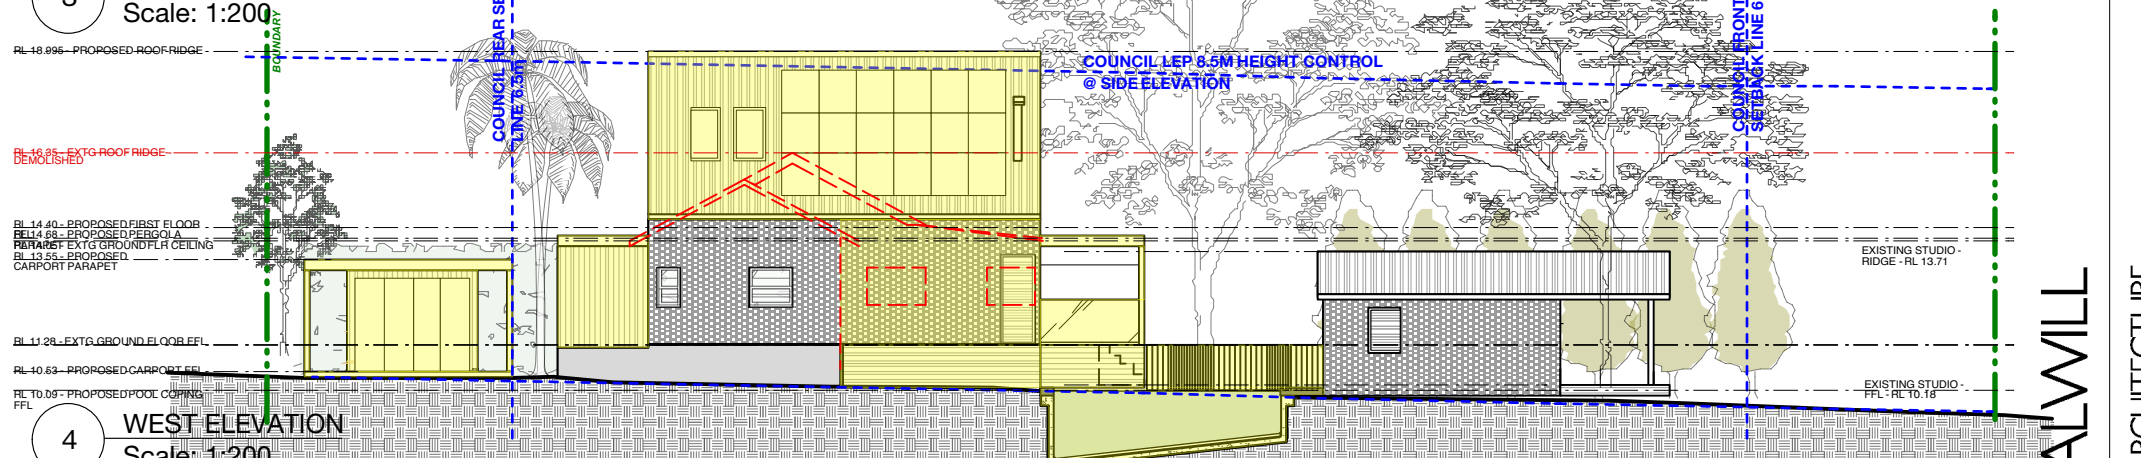

4 WEST ELEVATION
Scale: 1:200