




ARCHITECT  
**BONUS + ASSOCIATES**  
 LEVEL 1  
 397 DARLING STREET  
 ROSELLEX NEW 2039  
 T 02 9818 6188  
 F 02 9818 6288  
 E info@bonusarch.com  
 9/15 A PTY. LTD. ABN 40 615 651 420

THIS DRAWING IS THE COPYRIGHT OF BONUS + ASSOCIATES ARCHITECTS AND IS PROTECTED UNDER THE COPYRIGHT ACT 1968. UNLESS OTHERWISE STATED, FIGURES DIMENSIONS ONLY.  
 CHECK ALL DIMENSIONS ON SITE PRIOR TO THE COMMENCEMENT OF ANY WORK. THE PREPARATION OF SHOP DRAWINGS OR THE FABRICATION OF PARTS, ELECTRICAL CONNECTIONS OR MECHANICAL CONNECTIONS, SHALL BE THE RESPONSIBILITY OF THE CONTRACTOR. ALRIGHT PRINTED COPIES TO ENSURE NO LOSS OF INFORMATION.

JOB NO  
 1104  
 NOMINATED ARCHITECT  
 G BONUS  
 ARCH REG. 4034  
 DRAWN  
 CX/FF/SK

**museum of surf**



ALTERATIONS & ADDITIONS TO  
 FRESHWATER SLSC  
 FOR  
 FRESHWATER SLSC & NORTHERN BEACHES COUNCIL


 


REV	DATE	AMENDMENT
A	08.05.23	DA ISSUE

DRAWING TITLE  
 SITE PLAN

DRAWING NO  
**DA202**  
 ISSUE  
**A**

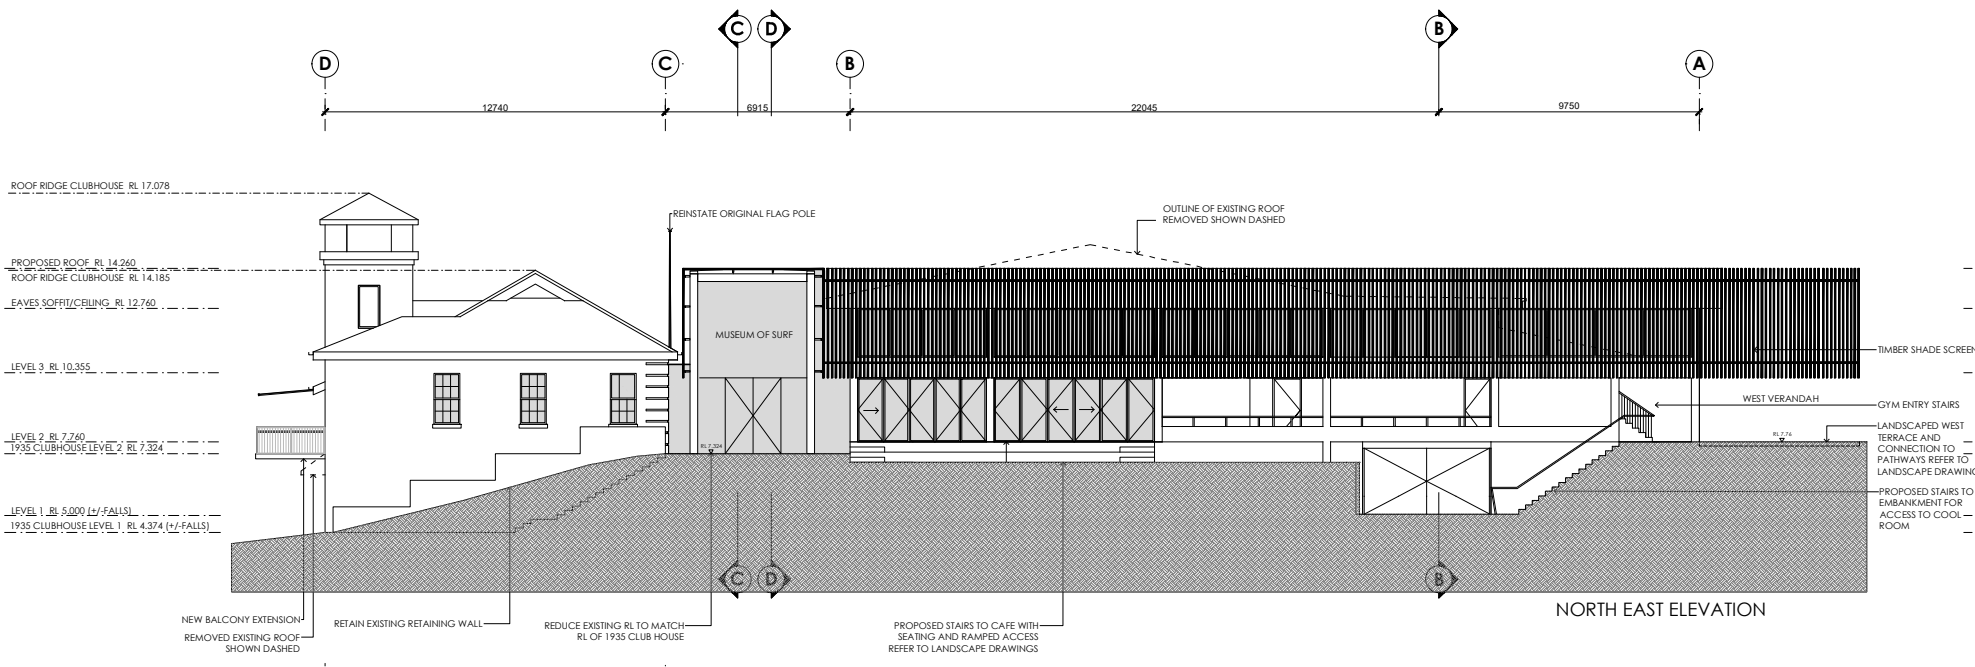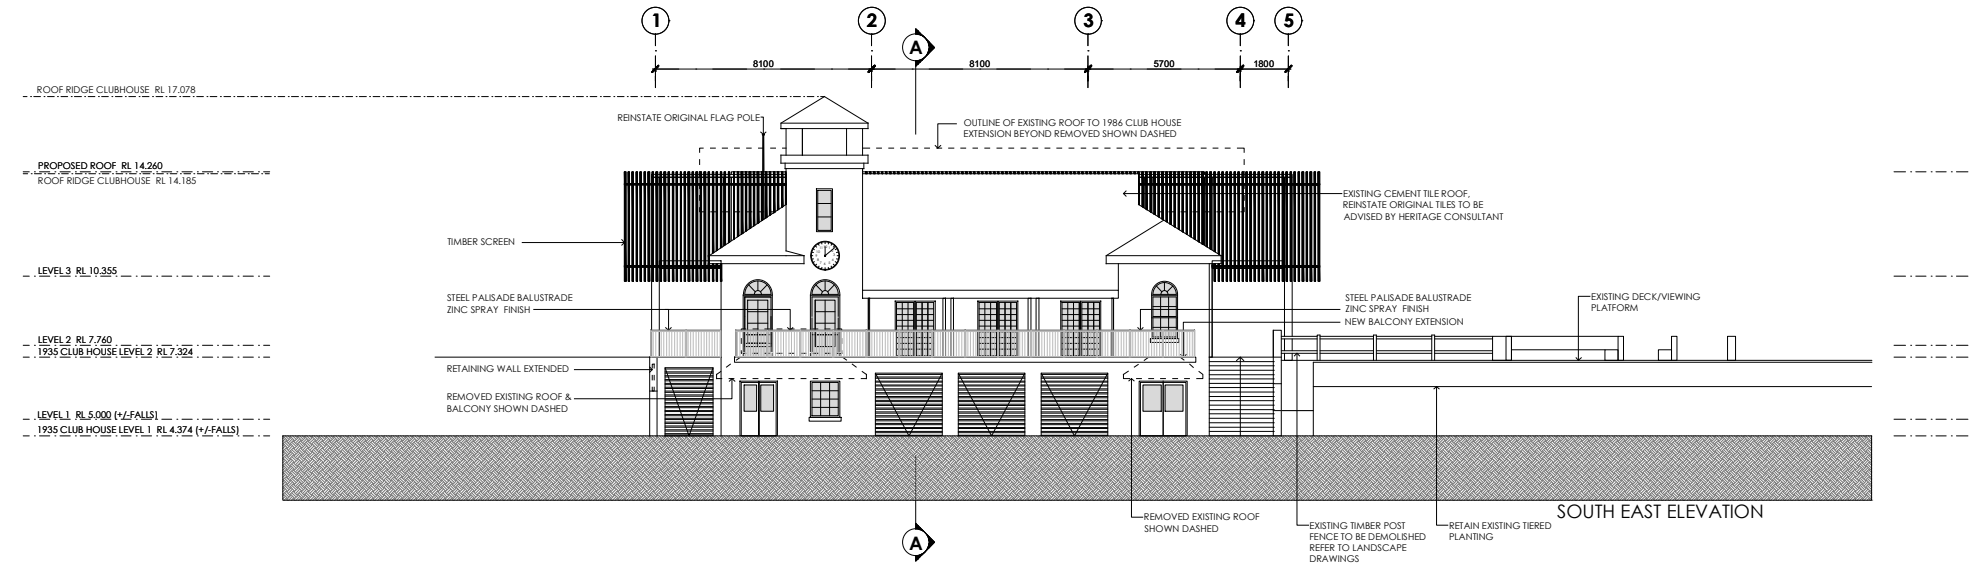


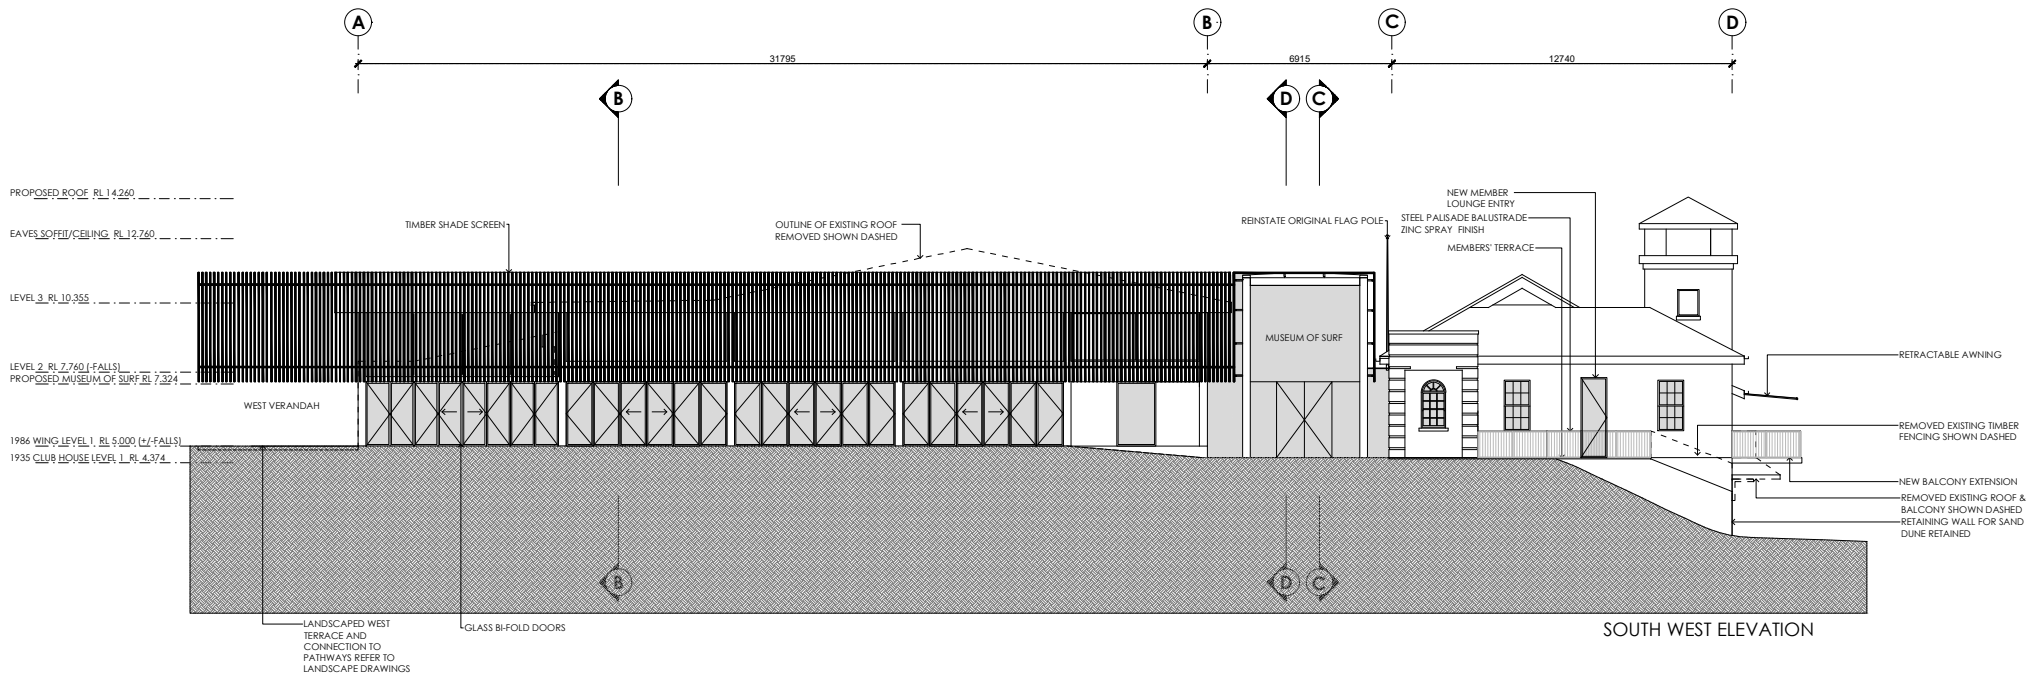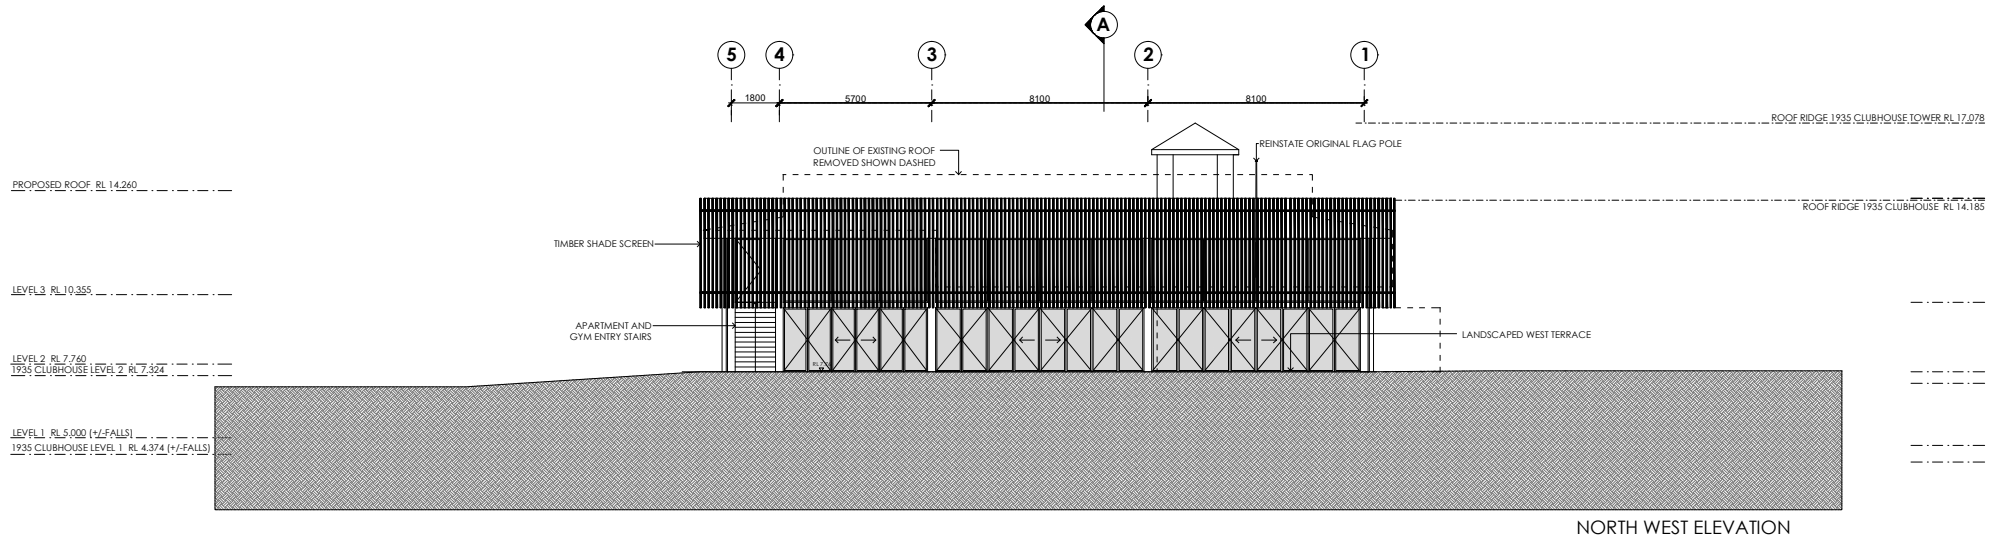





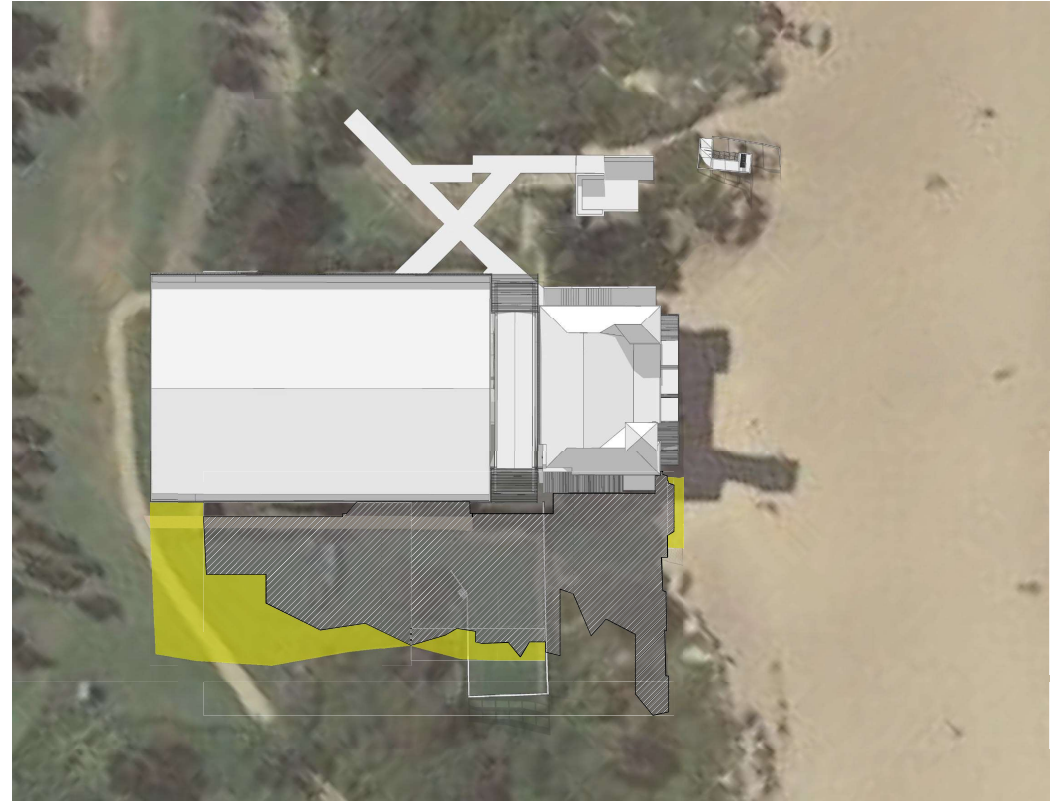


[EXISTING] 9AM 21st JUNE



[PROPOSED] 9AM 21st JUNE

-  SHADOWS CAST BY EXISTING
-  SHADOWS CAST BY PROPOSAL
-  SHADOWS REMOVED



**ARCHITECT**  
**BONUS + ASSOCIATES**  
 LEVEL 1  
 397 DARLING STREET  
 ROSELLEX NEW 2039  
 T 02 9818 6188  
 F 02 9818 6288  
 E info@bonusarch.com  
 9/15 A PTY. LTD. ABN 48 613 453 420

THIS DRAWING IS THE COPYRIGHT OF BONUS + ASSOCIATES ARCHITECTS AND IS PROTECTED UNDER THE COPYRIGHT ACT. THIS DRAWING IS FOR INFORMATION ONLY. FIGURED DIMENSIONS ONLY.  
 CHECK ALL DIMENSIONS ON SITE PRIOR TO THE COMMENCEMENT OF ANY WORK. THE PREPARATION OF SHOP DRAWINGS OR THE FABRICATION OF PARTS, ELECTRICAL CONNECTIONS OR OTHER WORK SHALL BE THE RESPONSIBILITY OF THE CONTRACTOR. ELECTRICIAN SHALL BE ADVISED AGAINST PRINTED COPIES TO ENSURE NO LOSS OF INFORMATION.

JOB NO  
 1104  
 NOMINATED ARCHITECT  
 G BONUS  
 ARCH REG. 4034  
 DRAWN  
 CX/PF/SK


**museum of surf**  
 ALTERATIONS & ADDITIONS TO  
 FRESHWATER SLSC  
 FOK  
 FRESHWATER SLSC & NORTHERN BEACHES COUNCIL




REV	DATE	AMENDMENT
A	08.05.23	DA ISSUE

DRAWING TITLE  
**SHADOW DIAGRAMS 9AM**

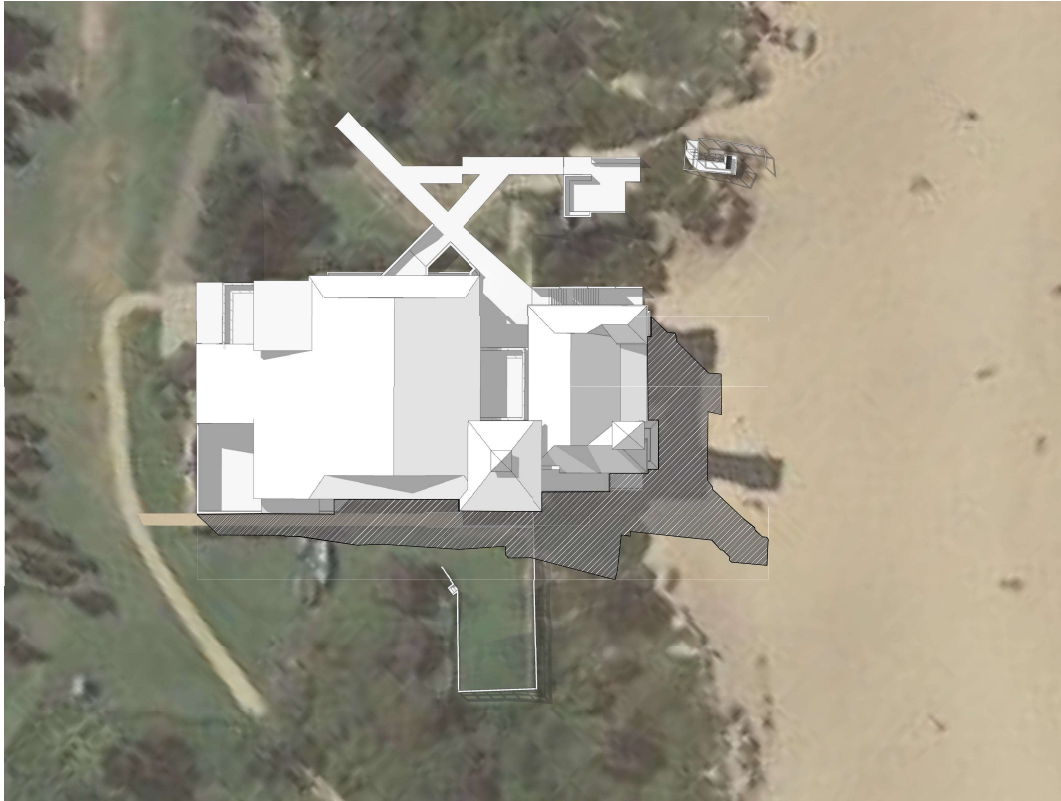


DRAWING NO  
**DA216**  
 ISSUE  
**A**

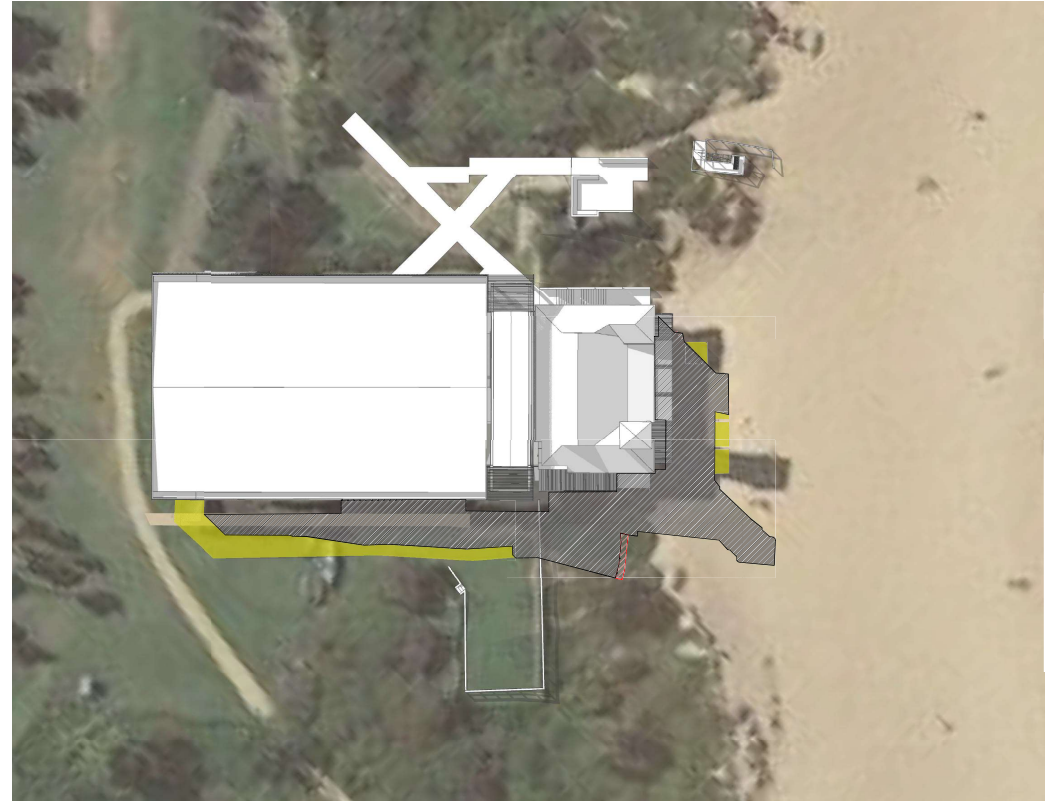

[EXISTING] 12PM 21st JUNE



[PROPOSED] 12PM 21st JUNE

-  SHADOWS CAST BY EXISTING
-  SHADOWS CAST BY PROPOSAL
-  SHADOWS REMOVED



**ARCHITECT**  
**BONUS + ASSOCIATES**  
 LEVEL 1  
 597 DARLING STREET  
 ROSELLEX NEW 2009  
 T 02 9818 6188  
 F 02 9818 6288  
 E info@bonusarch.com  
 9/15 A PTY. LTD. ABN 49 613 453 420

THIS DRAWING IS THE COPYRIGHT OF BONUS + ASSOCIATES ARCHITECTS AND IS PROTECTED UNDER THE COPYRIGHT ACT. THIS IS NOT A SCALE DRAWING. USE FIGURED DIMENSIONS ONLY.  
 CHECK ALL DIMENSIONS ON SITE PRIOR TO THE COMMENCEMENT OF ANY WORK. THE PREPARATION OF SHOP DRAWINGS OR THE FABRICATION OF PARTS, ELECTRICAL CONNECTIONS OR OTHER MECHANICAL ASSEMBLY SHALL BE THE RESPONSIBILITY OF THE CLIENT. PRINTED COPIES TO ENSURE NO LOSS OF INFORMATION.

JOB NO  
 1104  
 NOMINATED ARCHITECT  
 G BONUS  
 ARCH REG. 4034  
 DRAWN  
 CX/PP/SK


**museum of surf**  
 ALTERATIONS & ADDITIONS TO  
 FRESHWATER SLSC  
 FOK  
 FRESHWATER SLSC & NORTHERN BEACHES COUNCIL




REV	DATE	AMENDMENT
A	08.05.23	DA ISSUE

DRAWING TITLE  
**SHADOW DIAGRAMS 12PM**

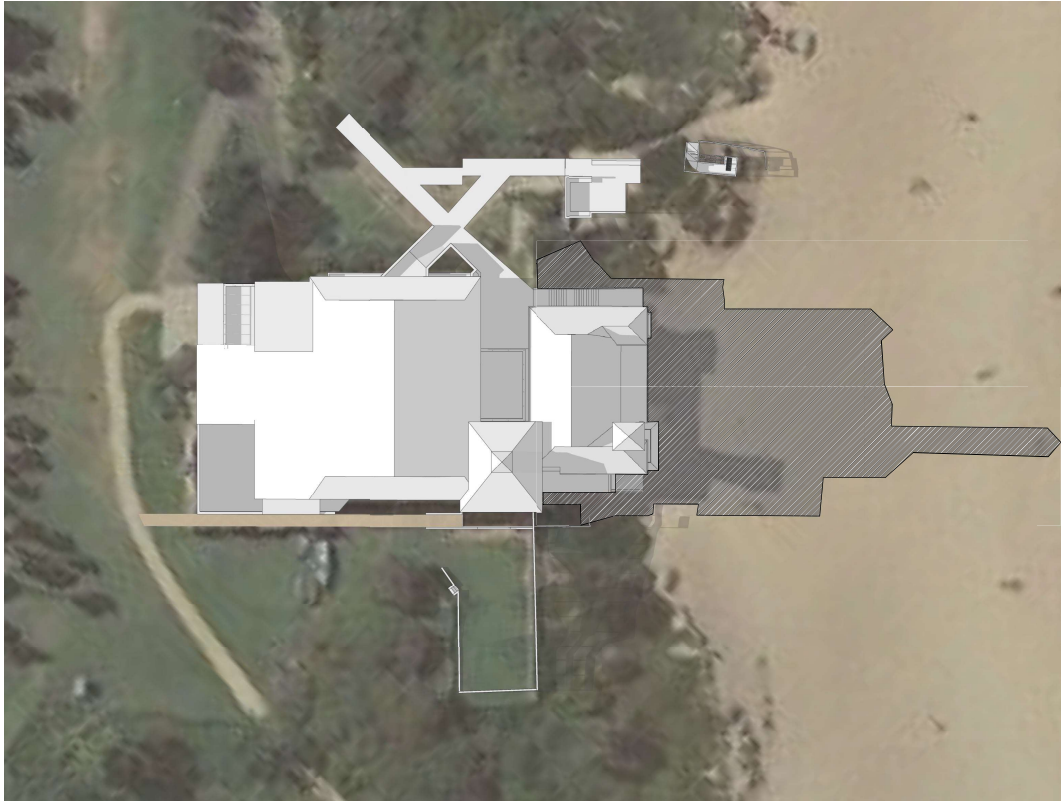


DRAWING NO  
**DA217**  
 ISSUE  
**A**

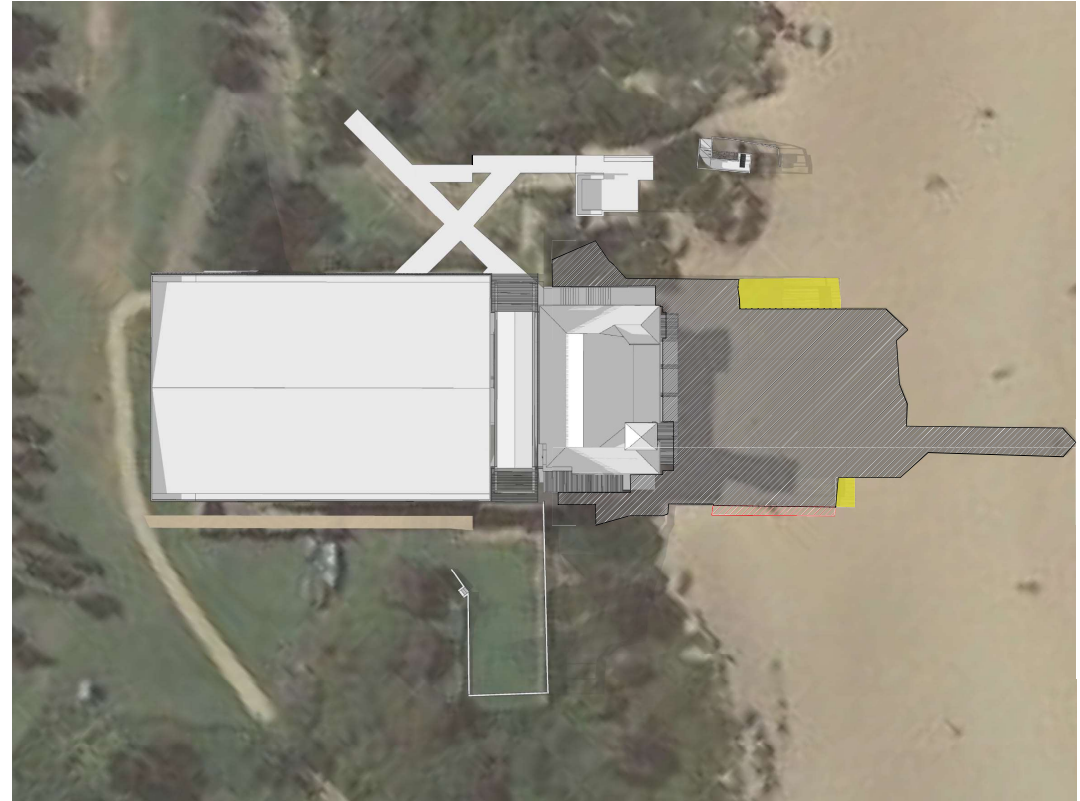

[EXISTING] 3PM 21st JUNE



[PROPOSED] 3PM 21st JUNE

-  SHADOWS CAST BY EXISTING
-  SHADOWS CAST BY PROPOSAL
-  SHADOWS REMOVED



**ARCHITECT**  
**BONUS + ASSOCIATES**  
 LEVEL 1  
 397 DARLING STREET  
 ROSELLEX NEW 2009  
 T 02 9818 6188  
 F 02 9818 6288  
 E info@bonusarch.com  
 8/15 A PTY. LTD. ABN 48 613 453 420

THIS DRAWING IS THE COPYRIGHT OF BONUS + ASSOCIATES ARCHITECTS AND IS PROTECTED UNDER THE COPYRIGHT ACT. THIS IS NOT A SCALE DRAWING. USE FIGURED DIMENSIONS ONLY.  
 CHECK ALL DIMENSIONS ON SITE PRIOR TO THE COMMENCEMENT OF ANY WORK. THE PREPARATION OF SHOP DRAWINGS OR THE FABRICATION OF PARTS, ELECTRICAL CONNECTIONS OR MECHANICAL CONNECTIONS SHALL BE THE RESPONSIBILITY OF THE CONTRACTOR. ALRIGHT PRINTED COPIES TO ENSURE NO LOSS OF INFORMATION.

JOB NO  
 1104  
 NOMINATED ARCHITECT  
 G BONUS  
 ARCH REG. 4034  
 DRAWN  
 CX/PF/SK

**museum of surf**  
 ALTERATIONS & ADDITIONS TO  
 FRESHWATER SLSC  
 FOK  
 FRESHWATER SLSC & NORTHERN BEACHES COUNCIL



REV	DATE	AMENDMENT
A	08.05.23	DA ISSUE

DRAWING TITLE  
 SHADOW DIAGRAMS 3PM

DRAWING NO  
**DA218**  
 ISSUE  
**A**