


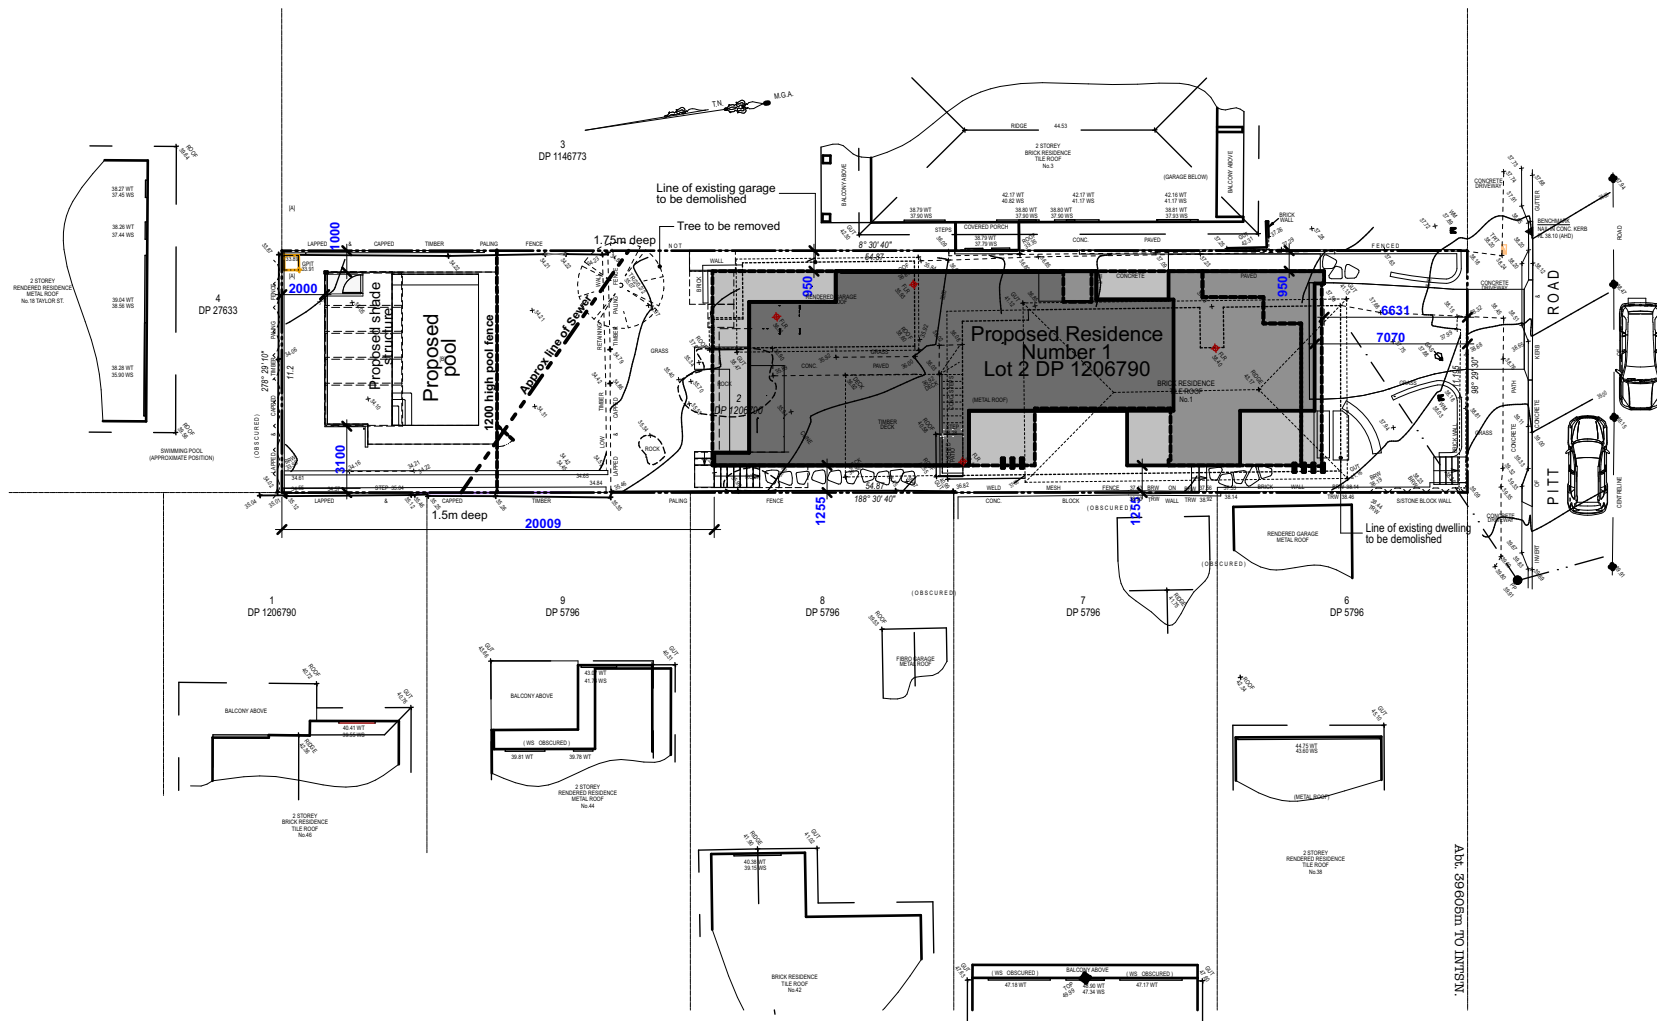

DESIGN / DRAWN



UrbanHarmony

Luxury Residential Design
Urban . Rural . Coastal . Alpine

M 0402 200 700 . T 02 9973 4697

PO Box 858 Avalon Beach NSW 2107
Jeremy@urbanharmony.com.au

www.urbanharmony.com.au



BUILDER



PO Box 6420 Baulkham Hills BC NSW 2153
Office: (Ph) 9629 9509 (Fax) 9680 4429
Email: info@gremmohomes.com.au
Web: www.gremmohomes.com.au

DRAWING TITLE

N01 Site Plan

CLIENT

A & B Gremmo

SCALE NTS

DESIGNED

Jeremy McCulla


DATE 18/12/18

DRAWN JMC

JOB No. **555/18**

DRAWING No. **555.**

REVISION
DA.2

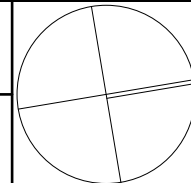


© Copyright Urban Harmony


Copyright in this design and document is owned by Urban Harmony. All rights are reserved. No part of this drawing may be reproduced in any form or by any means without the prior written consent of Urban Harmony. Any unauthorised use is strictly prohibited.

PROJECT


1 Pitt Road
North Curl Curl NSW

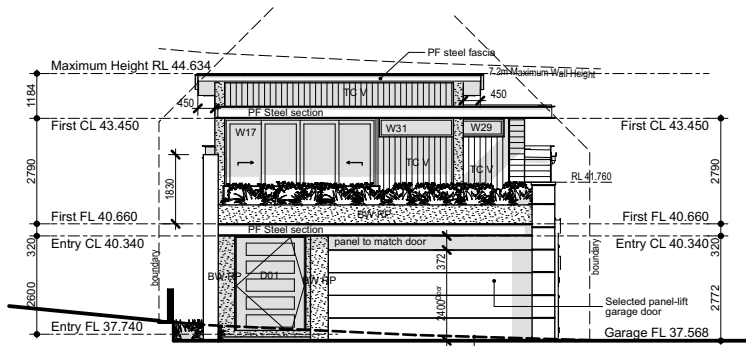

Front Elevation
Scale 1:200

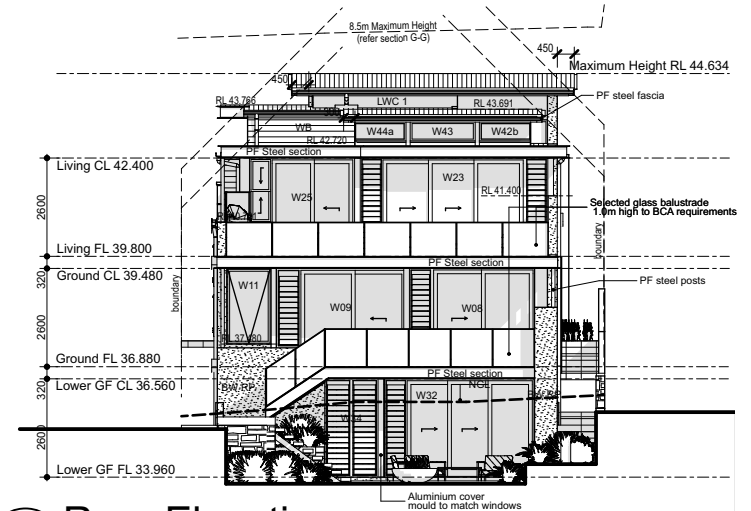

Rear Elevation
Scale 1:200

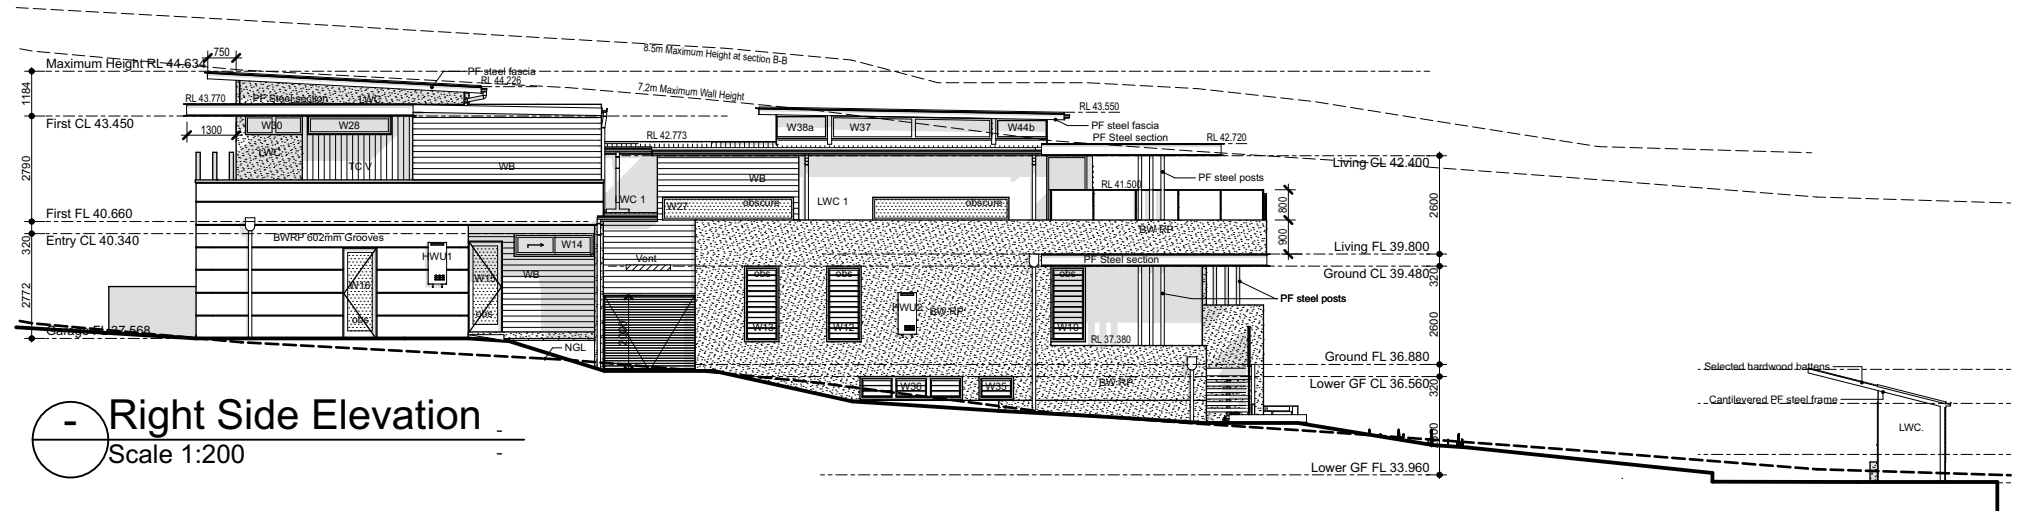

Right Side Elevation
Scale 1:200

DESIGN / DRAWN



Urban Harmony

Luxury Residential Design
Urban . Rural . Coastal . Alpine

M 0402 200 700 . T 02 9973 4697

PO Box 858 Avalon Beach NSW 2107
Jeremy@urbanharmony.com.au

www.urbanharmony.com.au



BUILDER



PO Box 6420 Baulkham Hills BC NSW 2153
Office: (Ph) 9629 9509 (Fax) 9680 4429
Email: info@gremmohomes.com.au
Web: www.gremmohomes.com.au

DRAWING TITLE

N02 Elevs 1

CLIENT

A & B Gremmo

SCALE NTS

DESIGNED

Jeremy McCulla

DATE 18/12/18

DRAWN JMC

JOB No. 555/18

DRAWING No. 555.


REVISION
DA.2

© Copyright Urban Harmony


Copyright in this design and document is owned by Urban Harmony. All rights are reserved.
No part of this drawing may be reproduced in any form or by any means without the prior
written consent of Urban Harmony. Any unauthorised use is strictly prohibited.

PROJECT


**1 Pitt Road
North Curl Curl NSW**

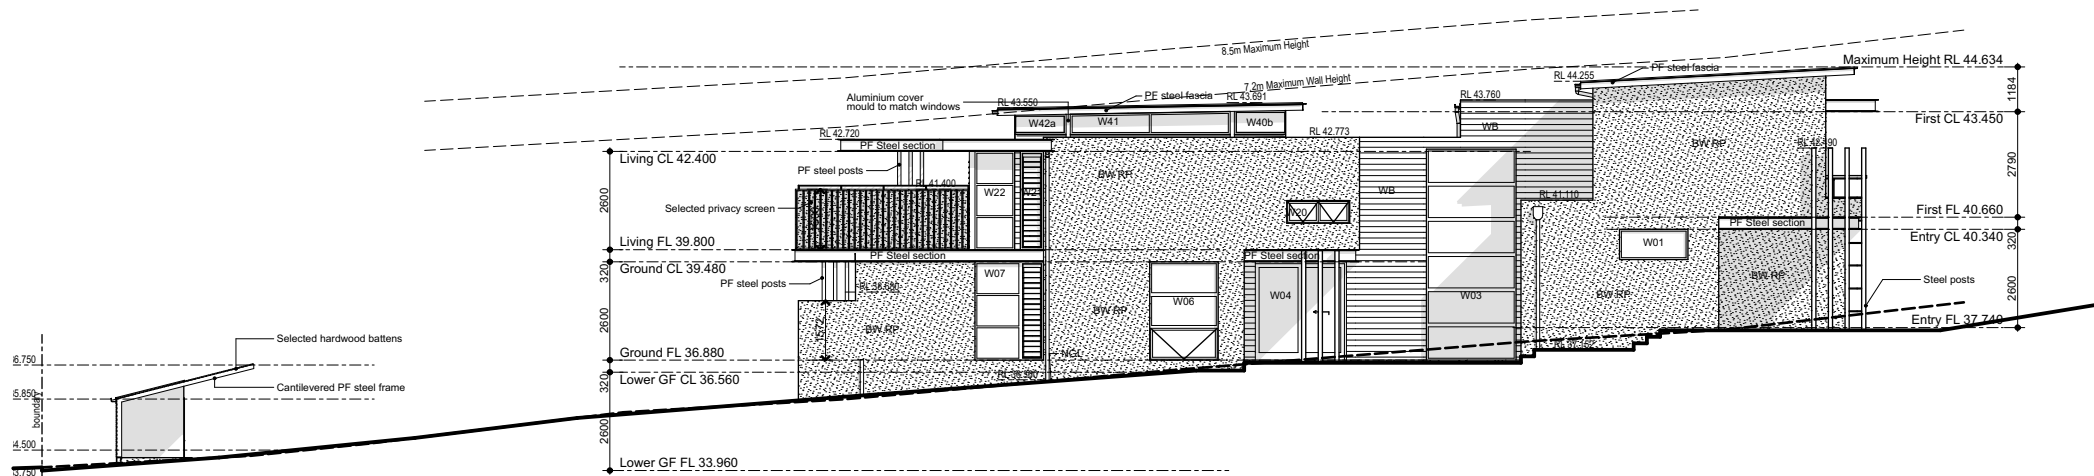


Left Side Elevation
Scale 1:200

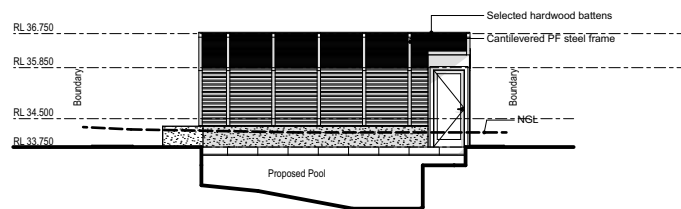

Cabana Front Elevation
Scale 1:200

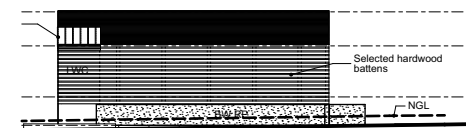

Cabana Rear Elevation
Scale 1:200

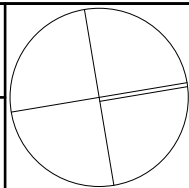DESIGN / DRAWN UrbanHarmony Luxury Residential Design Urban . Rural . Coastal . Alpine M 0402 200 700 . T 02 9973 4697 PO Box 858 Avalon Beach NSW 2107 Jeremy@urbanharmony.com.au www.urbanharmony.com.au	BUILDER Gremmo Homes ...creating dream homes for your lifestyle PO Box 6420 Baulkham Hills BC NSW 2153 Office: (Ph) 9629 9509 (Fax) 9680 4429 Email: info@gremmohomes.com.au Web: www.gremmohomes.com.au	DRAWING TITLE N02 Elevs 2 CLIENT A & B Gremmo	
© Copyright Urban Harmony Copyright in this design and document is owned by Urban Harmony. All rights are reserved. No part of this drawing may be reproduced in any form or by any means without the prior written consent of Urban Harmony. Any unauthorised use is strictly prohibited.	PROJECT 1 Pitt Road North Curl Curl NSW	SCALE NTS DESIGNED Jeremy McCulla DATE 18/12/18 DRAWN JMC JOB No. 555/18 DRAWING No. 555. REVISION DA.2	