


LEVELS DATUM IS AHD.

- | | | |
|---|---|---|
|  | - | SGGP, SINGLE GRATED GULLY PIT |
|  | - | SJP, SEALED JUNCTION PIT |
|  | - | GRATED DRAIN (300W x 200D U.N.O.) |
|  | - | DRAINAGE LINE |
|  | - | ROOFWATER LINE |
|  | - | EXISTING SEWER MAIN |
|  | - | FINISHED PAVEMENT CONTOUR (MAJOR)
0.5m INTERVALS |
|  | - | FINISHED PAVEMENT CONTOUR (MINOR)
0.1m INTERVALS |

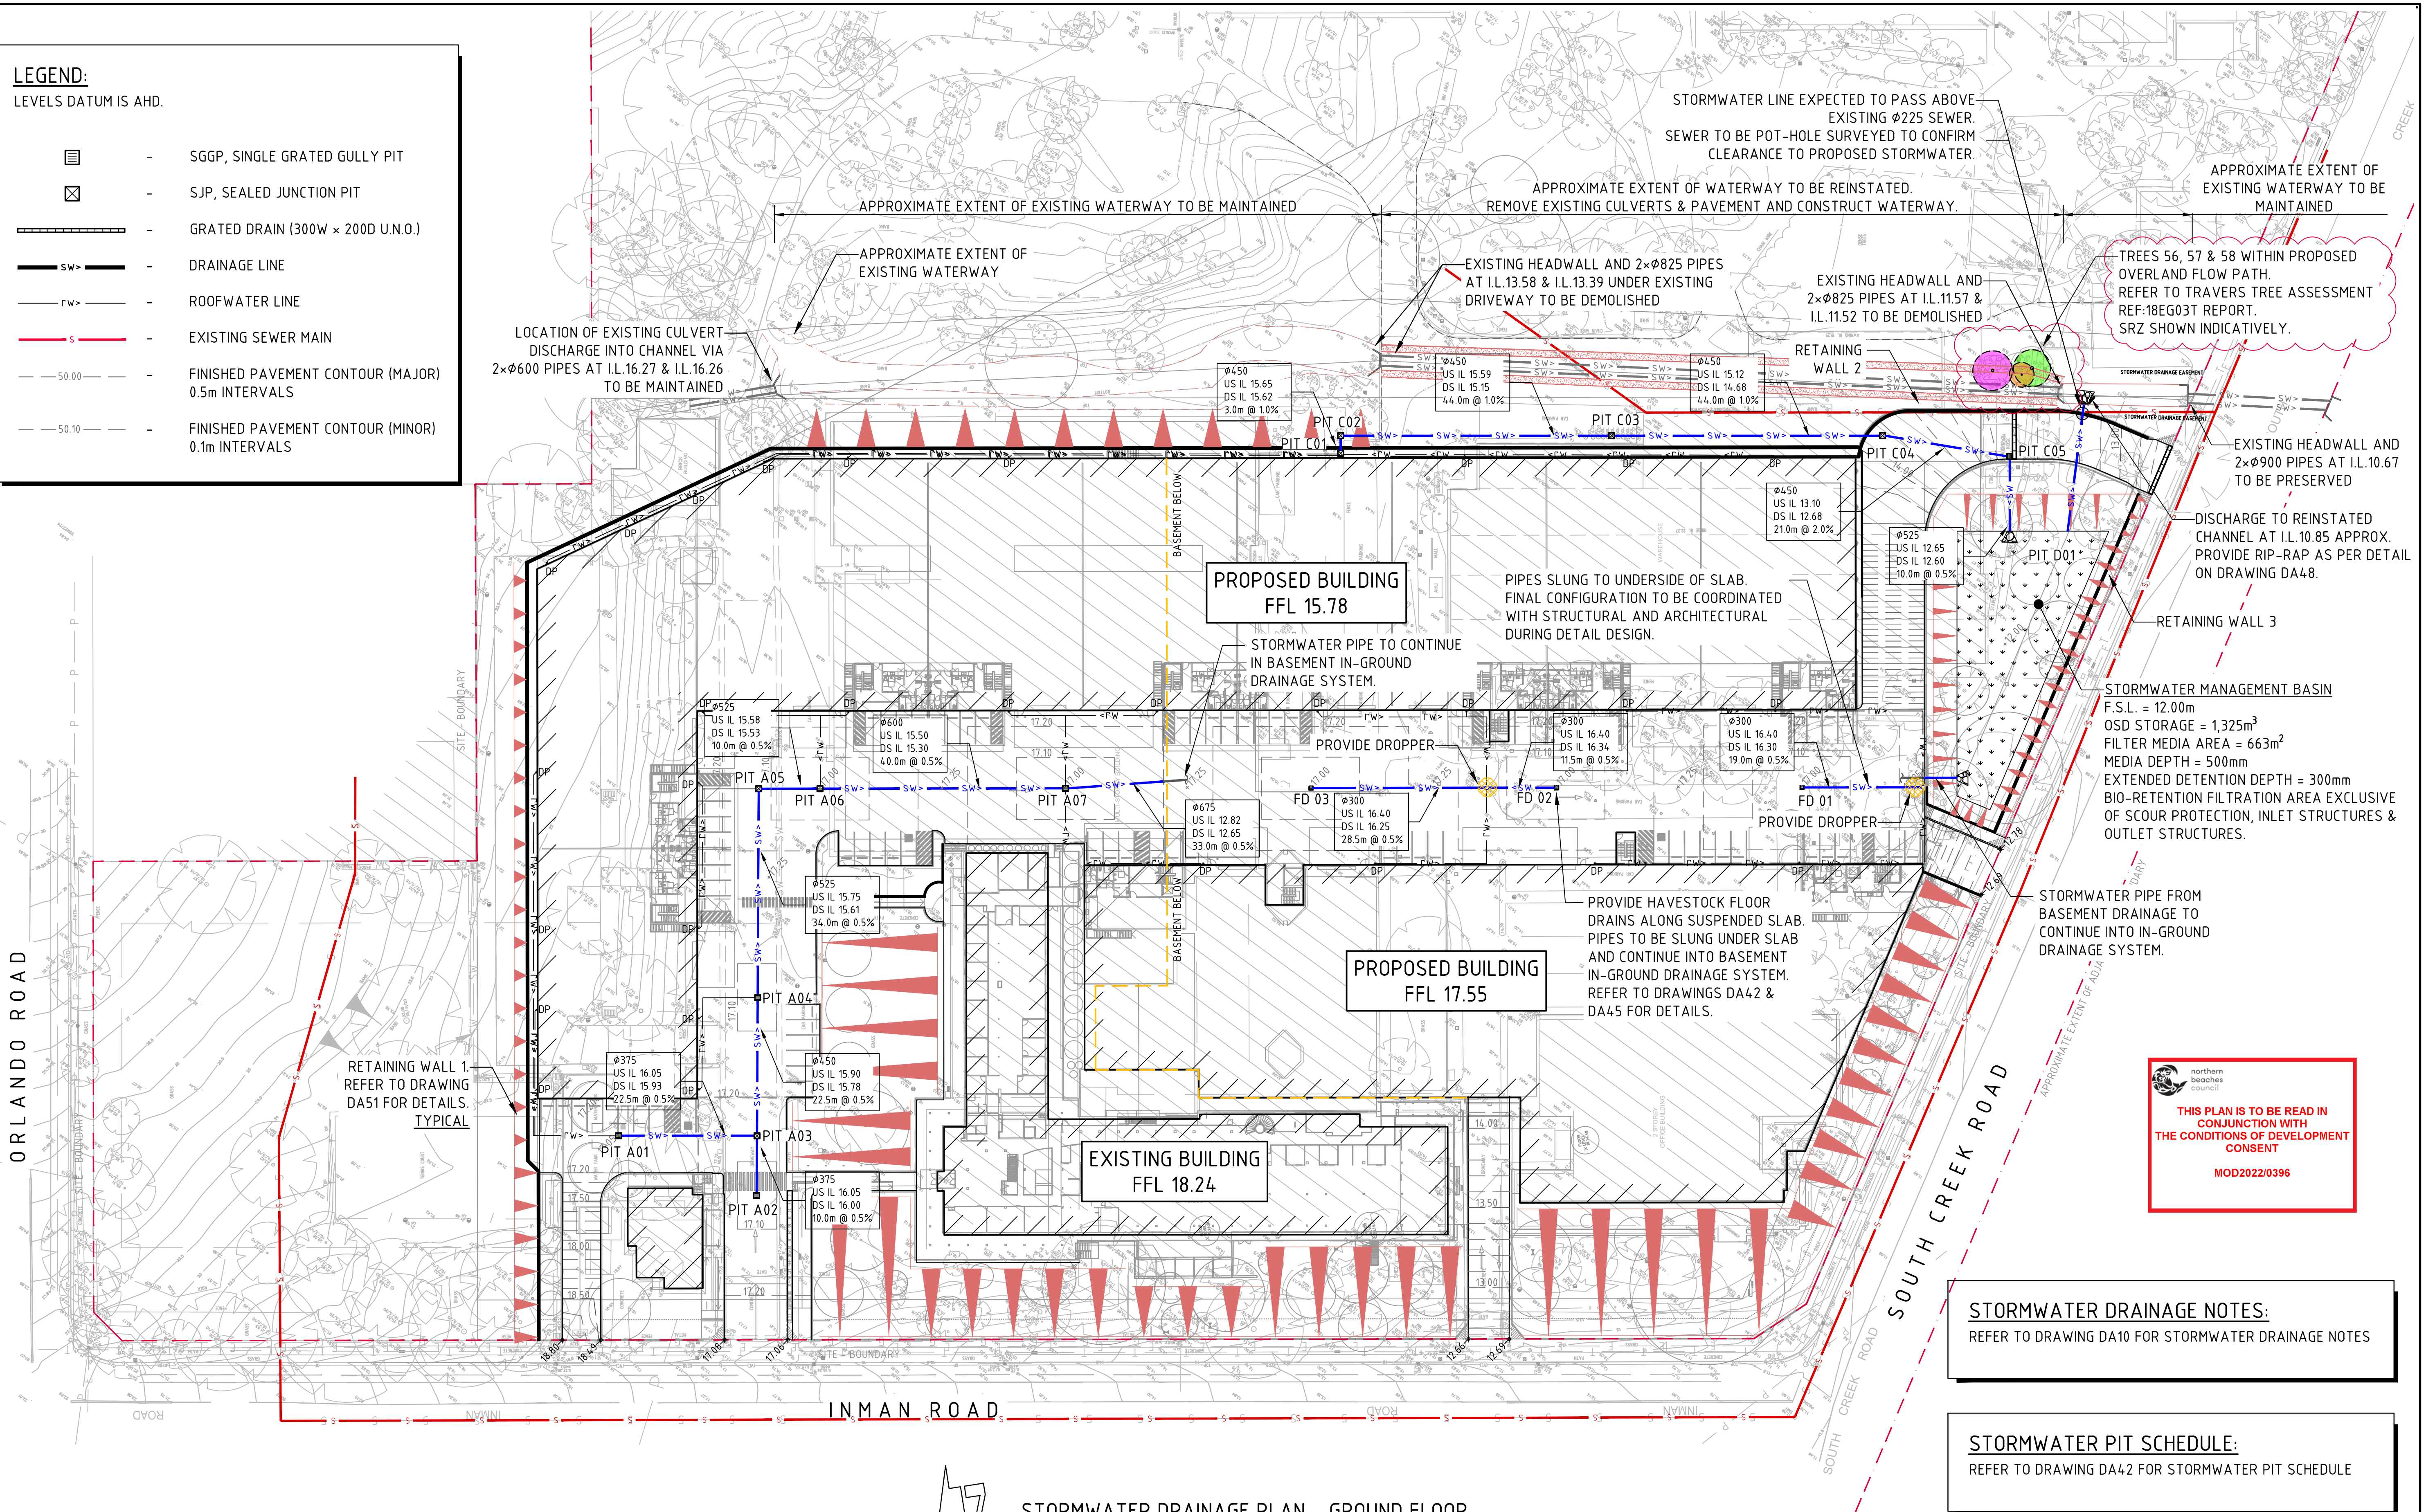

STORMWATER DRAINAGE PLAN - GROUND FLOOR
1:500 SCALE

FOR DEVELOPMENT APPLICATION

5m 0 10 20 30 40 50m
1:500 SCALE AT A1 SHEET SIZE

REVISED AS CLOUDED	20.05.22	D.2
REVISED AS CLOUDED	19.05.22	D.1
ISSUED FOR DEVELOPMENT APPLICATION	21.10.20	D
ISSUED FOR DEVELOPMENT APPLICATION	28.02.20	C
ISSUED FOR DEVELOPMENT APPLICATION	26.11.19	B
ISSUED FOR INFORMATION ONLY	01.11.19	A
AMENDMENTS	DATE	ISSUE

ARCHITECT	

CLIENT
EG FUNDS MANAGEMENT
GOVERNOR PHILLIP TOWER
21/1 FARRER PLACE
SYDNEY, NSW 2000

PROJECT
PROPOSED DEVELOPMENT
100 SOUTH CREEK ROAD
CROMER, 2099, NEW SOUTH WALES

DESIGNED TW	DRAWN TW	DATE OCT 2019	CHECKED MW	SIZE A1	SCALE AS SHOWN	CAD REF: C013674.01-DA4
----------------	-------------	------------------	---------------	------------	-------------------	----------------------------

Costin Roe Consulting Pty Ltd.
Consulting Engineers ACN 003 696 446
 Level 1, 8 Windmill Street
 Walsh Bay, Sydney NSW 2000
 Tel: (02) 9251-7699 Fax: (02) 9241-3731
 email: mail@costinroe.com.au ©


Costin Roe Consulting

PRECISION | COMMUNICATION | ACCOUNTABILITY

DRAWING TITLE		ISSUE
STORMWATER DRAINAGE PLAN GROUND FLOOR		2
DRAWING No	C013674.01-DA41	

LEGEND:
LEVELS DATUM IS AHD.

- EXISTING SITE LEVELS AND DETAILS BASED ON SURVEY INFORMATION PROVIDED BY LTS LOCKLEY SURVEYORS TITLED 05384 001DT DATED 21/06/2018.
- SGGP, SINGLE GRATED GULLY PIT
 - SJP, SEALED JUNCTION PIT
 - GRATED DRAIN (300W x 200D U.N.O.)
 - EXISTING SEWER MAIN
 - FINISHED PAVEMENT CONTOUR (MAJOR) 0.5m INTERVALS
 - FINISHED PAVEMENT CONTOUR (MINOR) 0.1m INTERVALS

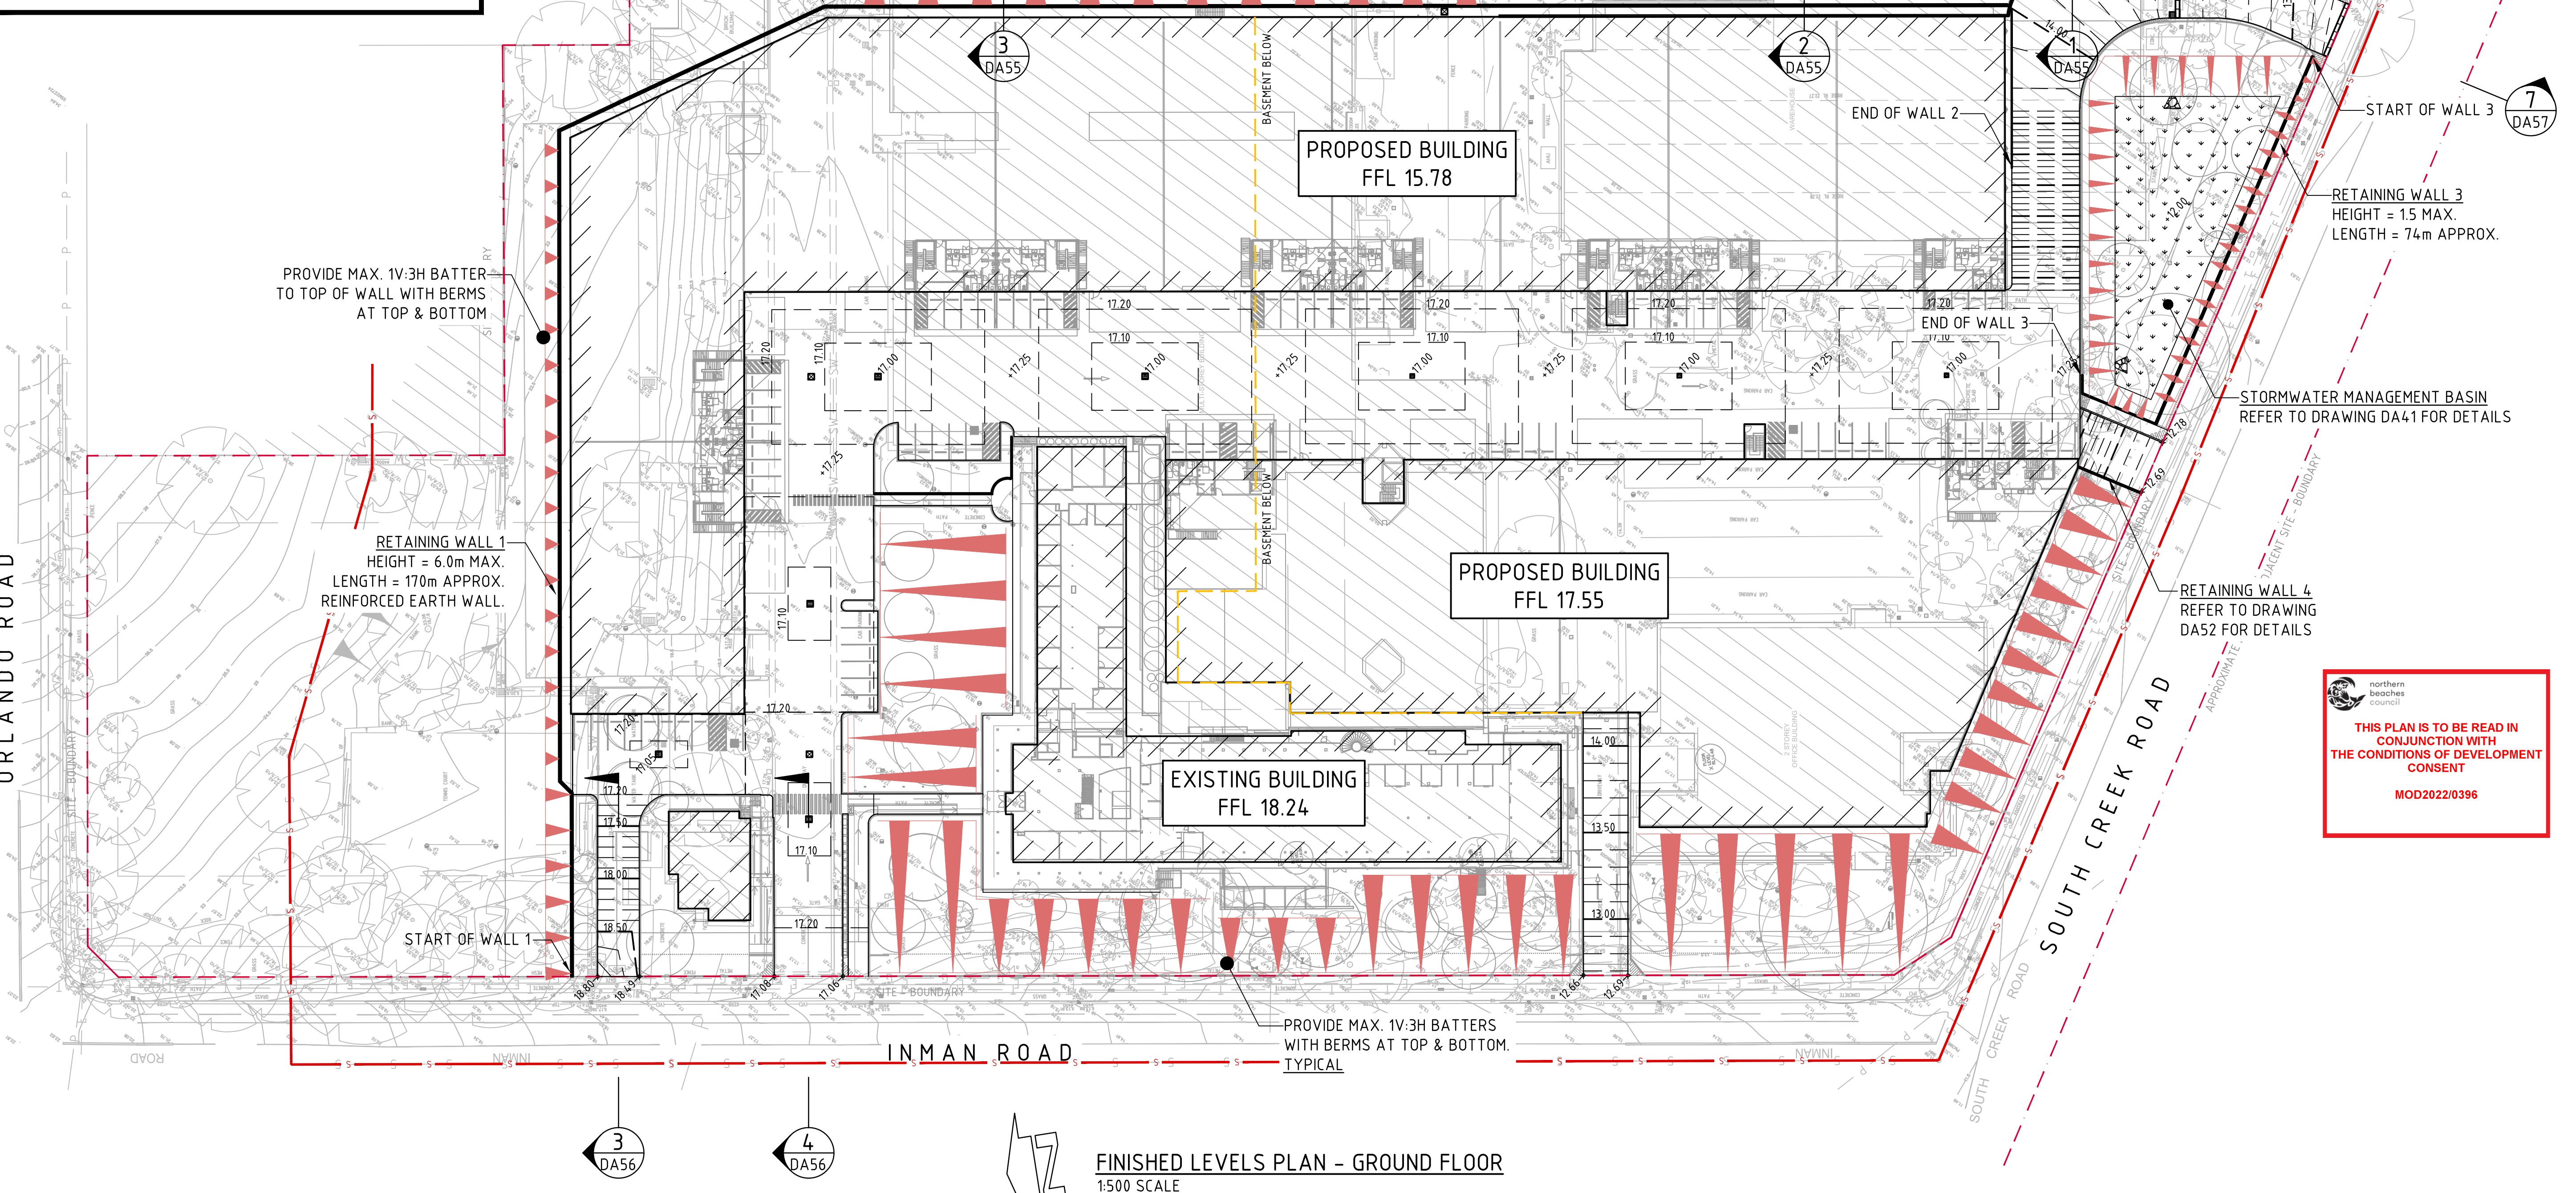

FINISHED LEVELS PLAN - GROUND FLOOR
1:500 SCALE

FOR DEVELOPMENT APPLICATION

REVISED AS CLOUDED	20.05.22	D.2
REVISED AS CLOUDED	19.05.22	D.1
ISSUED FOR DEVELOPMENT APPLICATION	21.10.20	D
ISSUED FOR DEVELOPMENT APPLICATION	28.02.20	C
ISSUED FOR DEVELOPMENT APPLICATION	26.11.19	B
ISSUED FOR INFORMATION ONLY	01.11.19	A
AMENDMENTS	DATE	ISSUE

ARCHITECT	CLIENT
EG FUNDS MANAGEMENT	GOVERNOR PHILLIP TOWER
21/1 FARRER PLACE	SYDNEY, NSW 2000

PROJECT	CLIENT
PROPOSED DEVELOPMENT	GOVERNOR PHILLIP TOWER
100 SOUTH CREEK ROAD	21/1 FARRER PLACE
CROMER, 2099, NEW SOUTH WALES	SYDNEY, NSW 2000

DESIGNED	DRAWN	CHECKED	DATE	SCALE	CAD REF:
TW	TW	MW	OCT 2019	AS SHOWN	C013674.01-DA51

Costin Roe Consulting Pty Ltd.
Consulting Engineers
Level 1, 8 Windmill Street
Walsh Bay, Sydney NSW 2000
Tel: (02) 9251-7699 Fax: (02) 9241-3731
email: mail@costinroe.com.au @

Costin Roe Consulting

PRECISION | COMMUNICATION | ACCOUNTABILITY

DRAWING TITLE	DRAWING No	ISSUE
FINISHED LEVELS PLAN GROUND FLOOR	C013674.01-DA51	D.2