


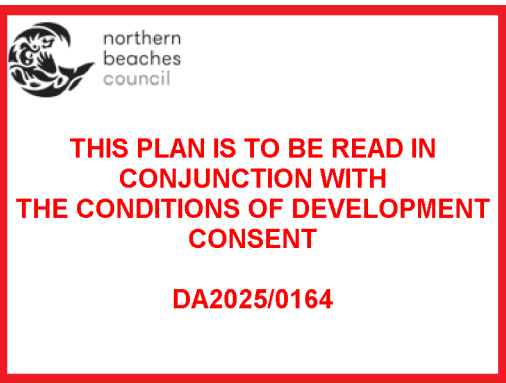

DA2025/0164



EXISTING - LOWER GROUND


be



northern
beaches
council

THIS PLAN IS TO BE READ IN
CONJUNCTION WITH
THE CONDITIONS OF DEVELOPMENT
CONSENT

DA2025/0164

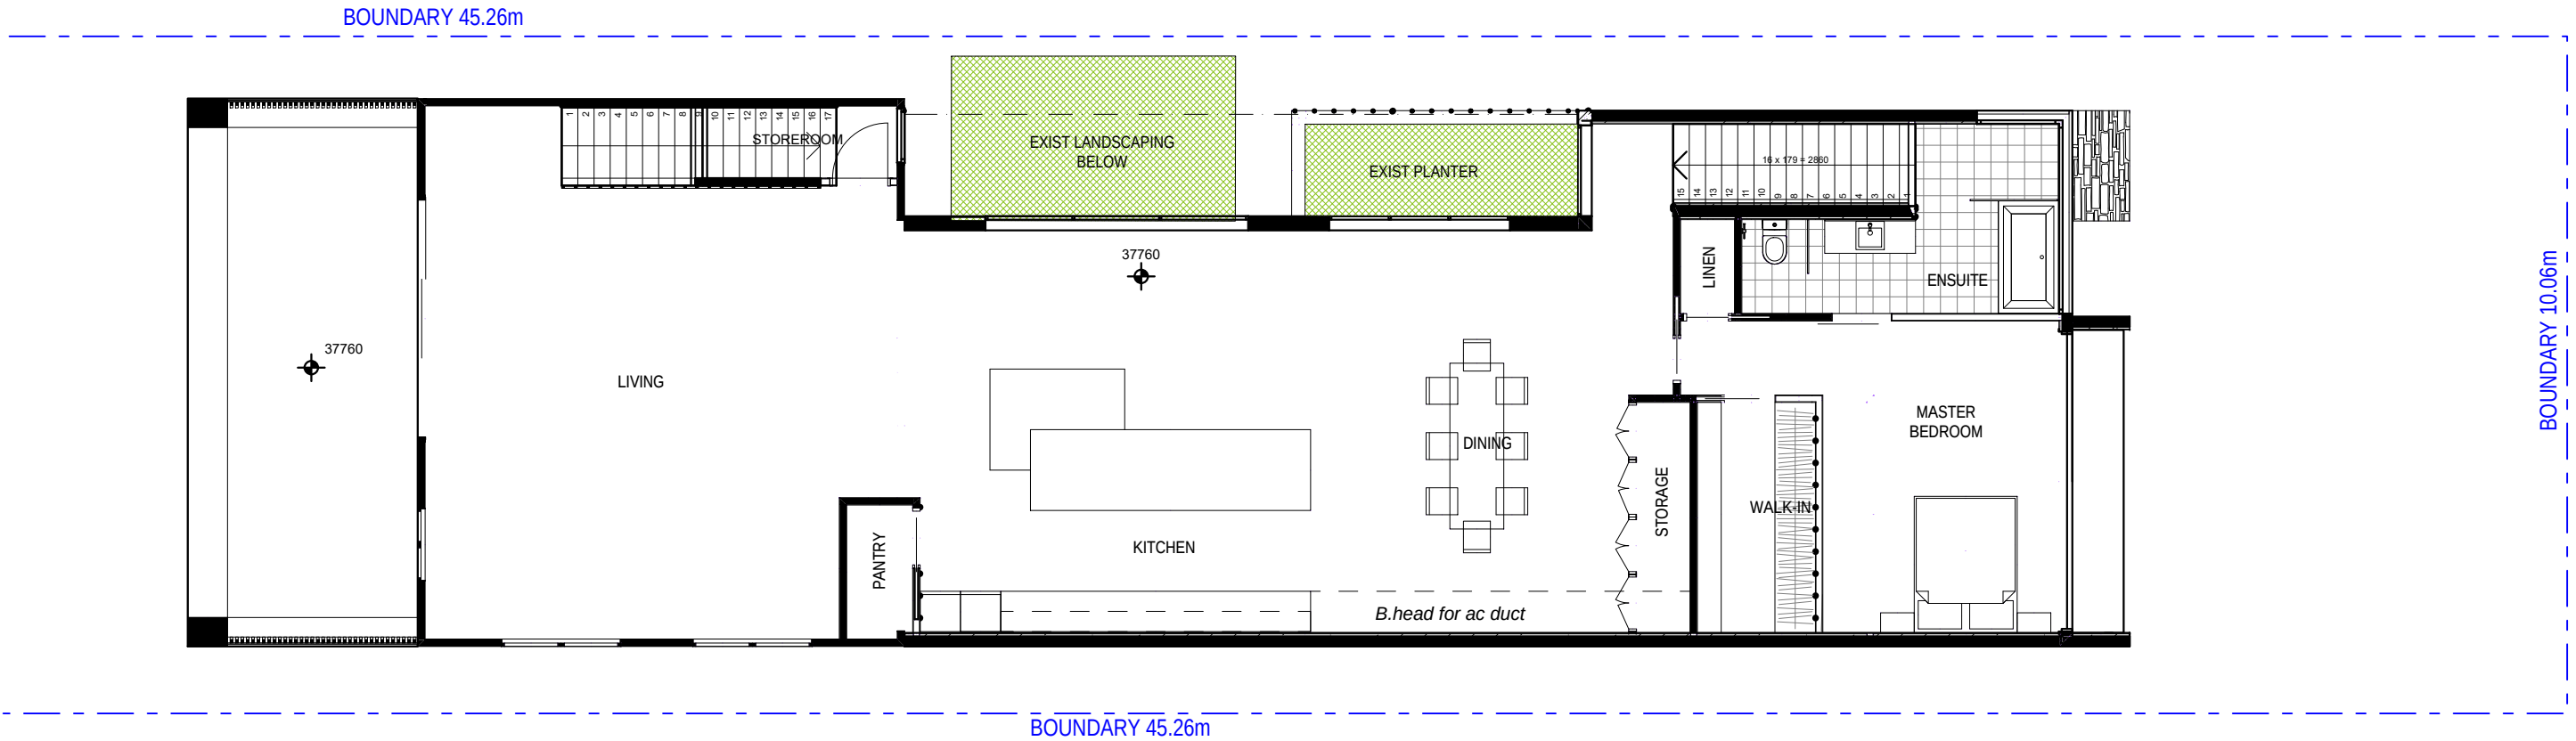




northern
beaches
council

THIS PLAN IS TO BE READ IN
CONJUNCTION WITH
THE CONDITIONS OF DEVELOPMENT
CONSENT


DA2025/0164

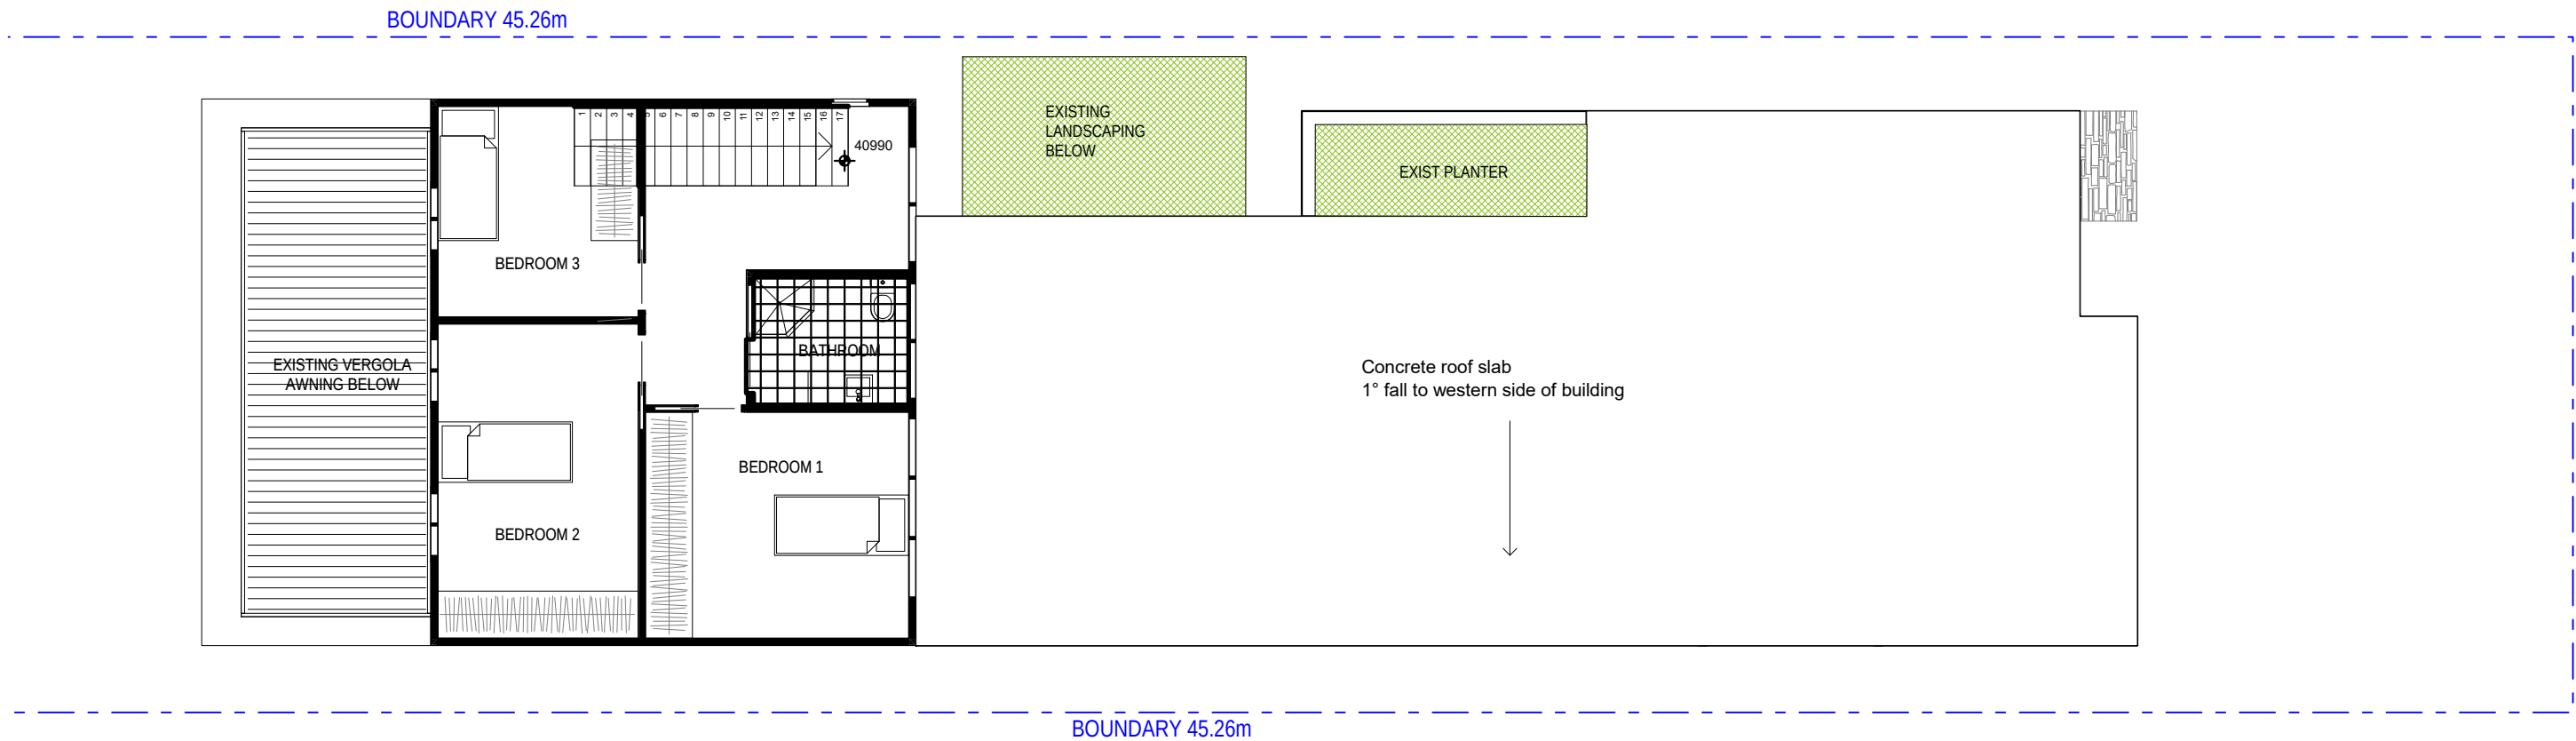





137
D.P.6143

 




137
D.P.6143

No 34
1 STOREY
CLAD RESIDENCE
METAL ROOF

139
D.P.6143

No 38
2 AND 3 STOREY
RENDERED AND
CLAD RESIDENCE
METAL ROOF

ABN. 51653562940

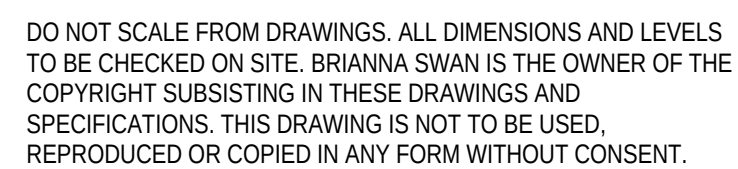


36 AUSTIN AVENUE
NORTH CURL CURL

SCALE: 1:100 @ A2


PROPOSED - FIRST FLOOR PLAN



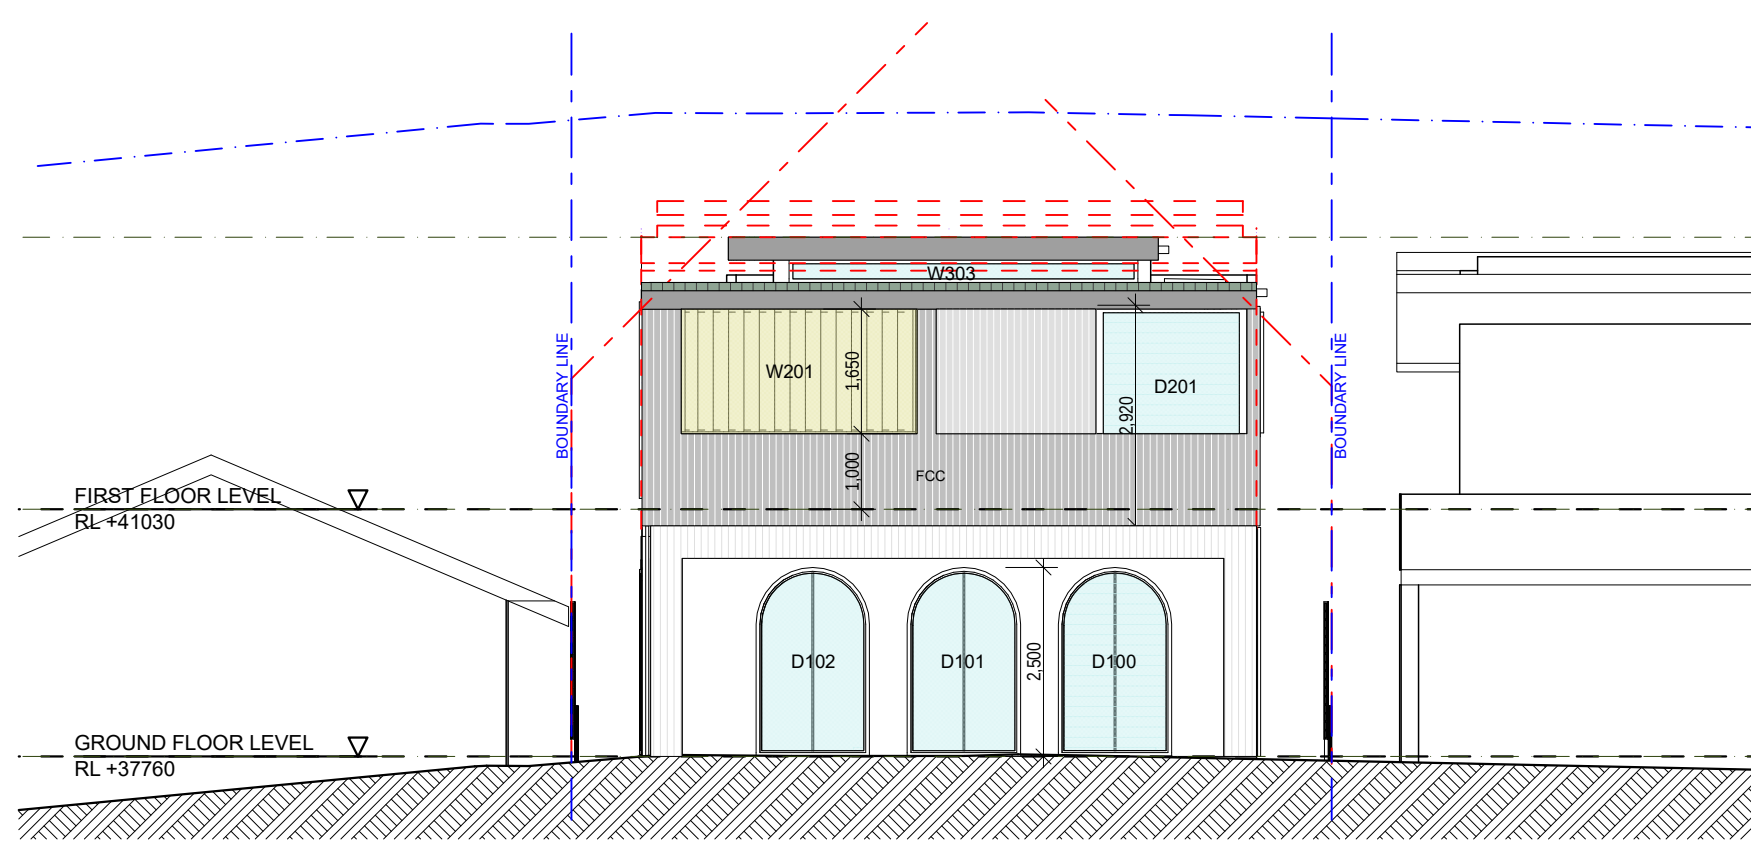

Architectural elevation drawing of a building facade. The drawing includes various windows, roof details, and annotations. Key elements and labels include:

- Roof Details:**
 - EXIST. ROOF / ATRIUM LEVEL RL +44630
 - NEW PARAPET LEVEL RL +44130
 - New 1" Kloplok flat roof sheeting behind masonry parapet with painted finish to Engineer's Details
 - New 1" Kloplok flat roof sheeting on portal frame with concealed gutter to Engineer's Details
 - NEW ROOF LEVEL RL +44030
 - Extent of Existing First Floor Level (indicated by a red dashed line)
- Windows and Doors:**
 - W205 (Arched window)
 - W204 (Arched window)
 - W305 (Rectangular window)
 - W304 (Rectangular window)
 - W202 (Rectangular window)
 - W105 (Large rectangular window)
 - W103 (Small rectangular window)
 - W102 (Arched window)
- Other Features:**
 - RM (Room)
 - FCC (Flooded/Covered/Covered)
 - New aluminium adjustable louvre wall to meet W202 basic commitments
 - New vertical lightweight cladding to match existing
 - New glass balustrade to balcony to BCA standards
 - New SOD roof garden to soften street facade
 - Neighbouring Roof shown
 - New windows W206 and W205 to meet basic commitments
- Dimensions and Levels:**
 - 1,500 (Height of upper section)
 - 900 (Height of lower section)
 - 1,000 (Height of balcony)
 - 2,600 (Height of W105)
 - 2,000 (Height of W102)
 - 2,500 (Height of W102)
 - 2,000 (Height of W103)
 - 600 (Height of W103)
 - 700 (Height of W202)
 - 2,000 (Height of W202)
- Boundary Lines:**
 - BOUNDARY LINE (indicated by a blue dashed line)

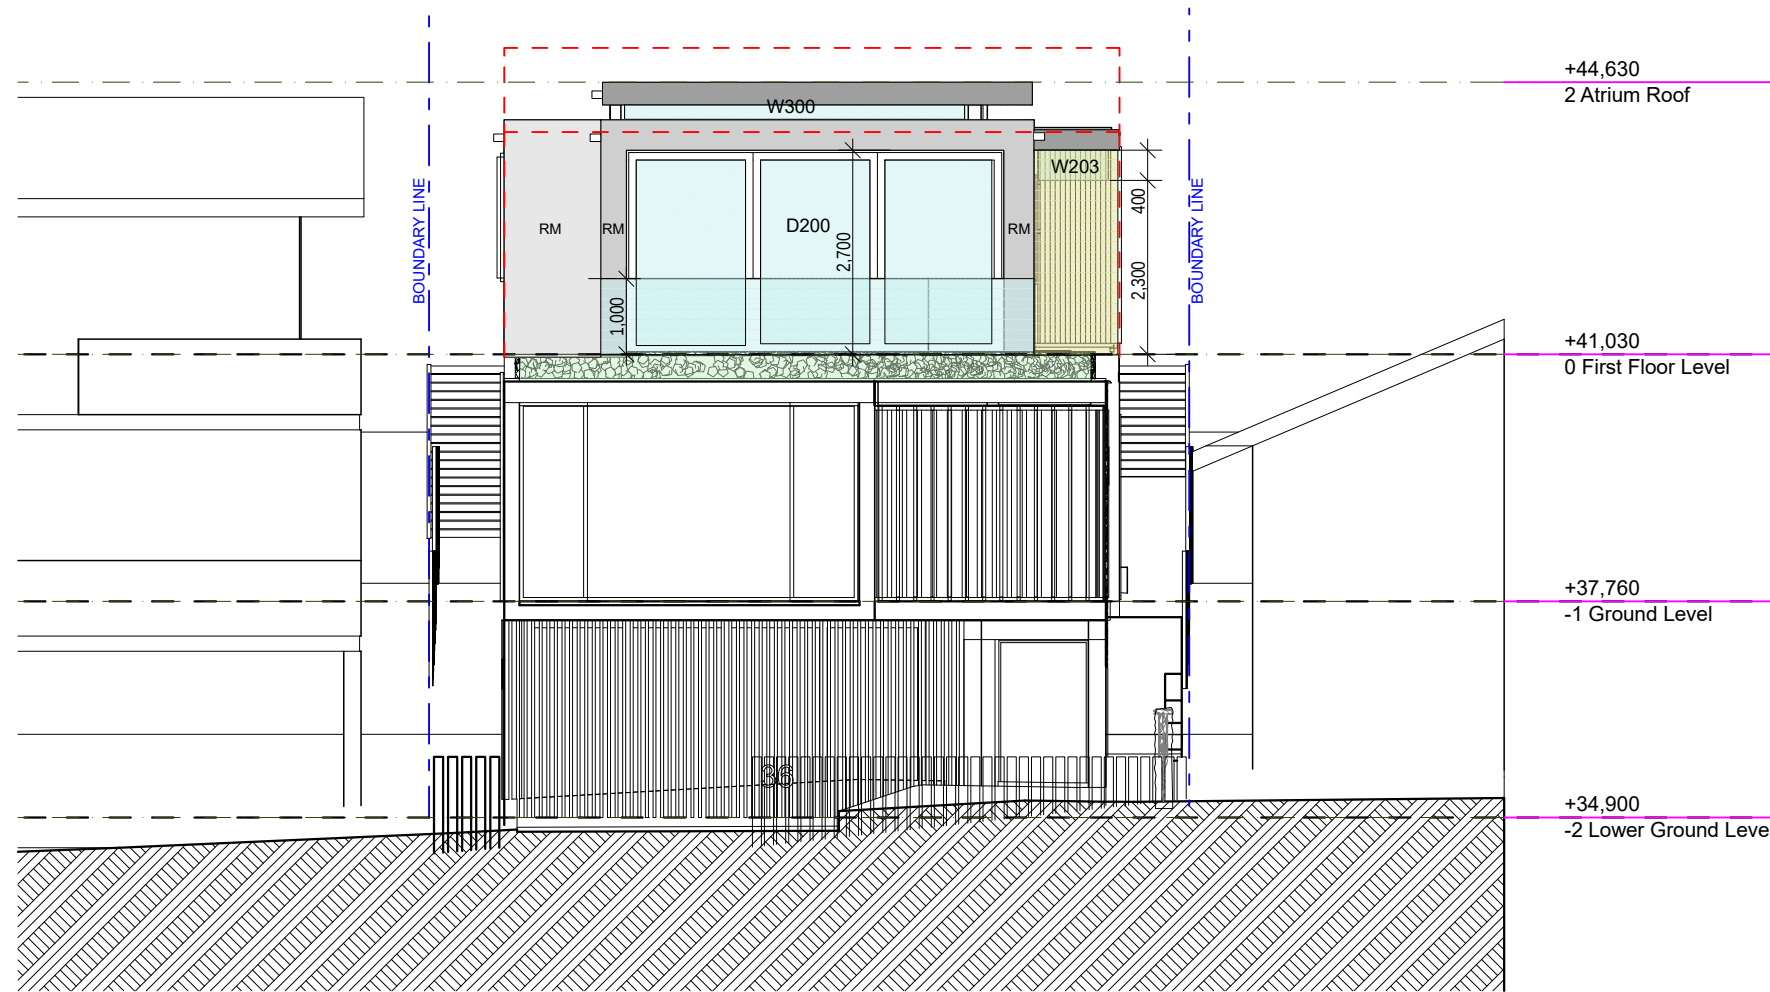


SOUTH ELEVATION

 northern
beaches
council

**THIS PLAN IS TO BE READ IN
CONJUNCTION WITH
THE CONDITIONS OF DEVELOPMENT
CONSENT**

DA2025/0164

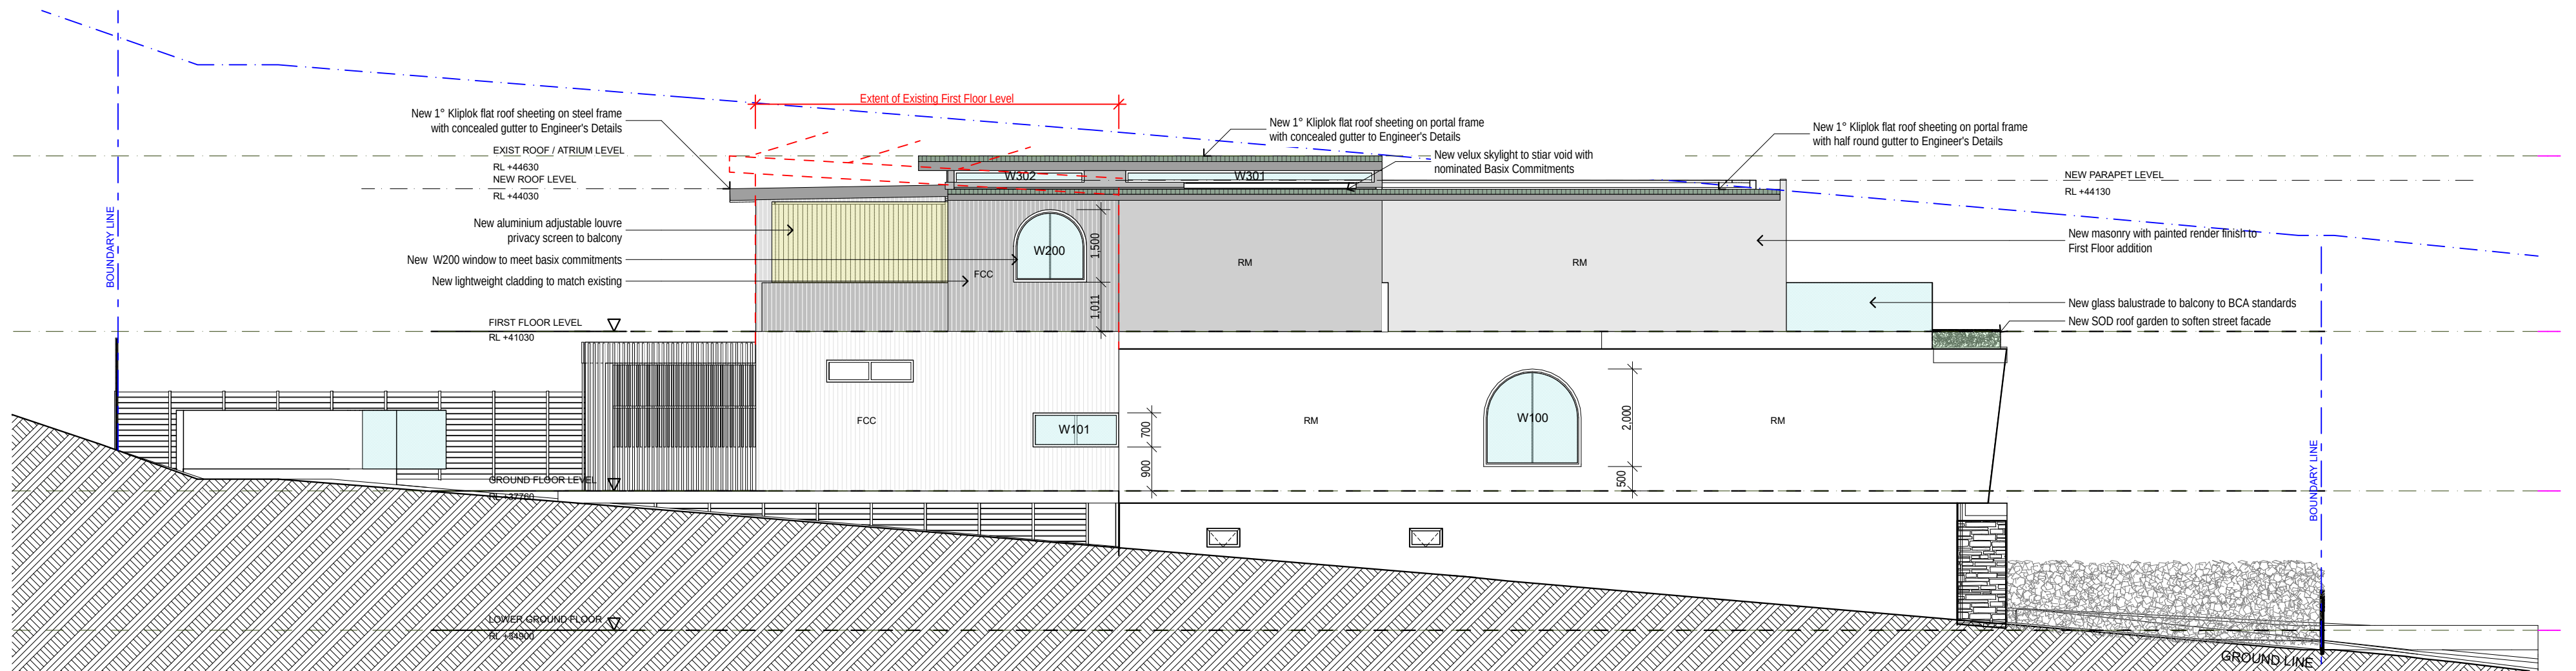

WEST ELEVATION

TURNER RESIDENCE
Proposed Alterations and Additions
36 AUSTIN AVENUE
NORTH CURL CURL

DO NOT SCALE FROM DRAWINGS. ALL DIMENSIONS AND LEVELS TO BE CHECKED ON SITE. BRIANNA SWAN IS THE OWNER OF THE COPYRIGHT SUBSISTING IN THESE DRAWINGS AND SPECIFICATIONS. THIS DRAWING IS NOT TO BE USED, REPRODUCED OR COPIED IN ANY FORM WITHOUT CONSENT.


DWG: DA-BS-10
DATE: 2/6/2025
ISSUE: A
SCALE: 1:100 @ A2

SOUTH / WEST
ELEVATIONS


 northern
beaches
council

THIS PLAN IS TO BE READ IN
CONJUNCTION WITH
THE CONDITIONS OF DEVELOPMENT
CONSENT

DA2025/0164

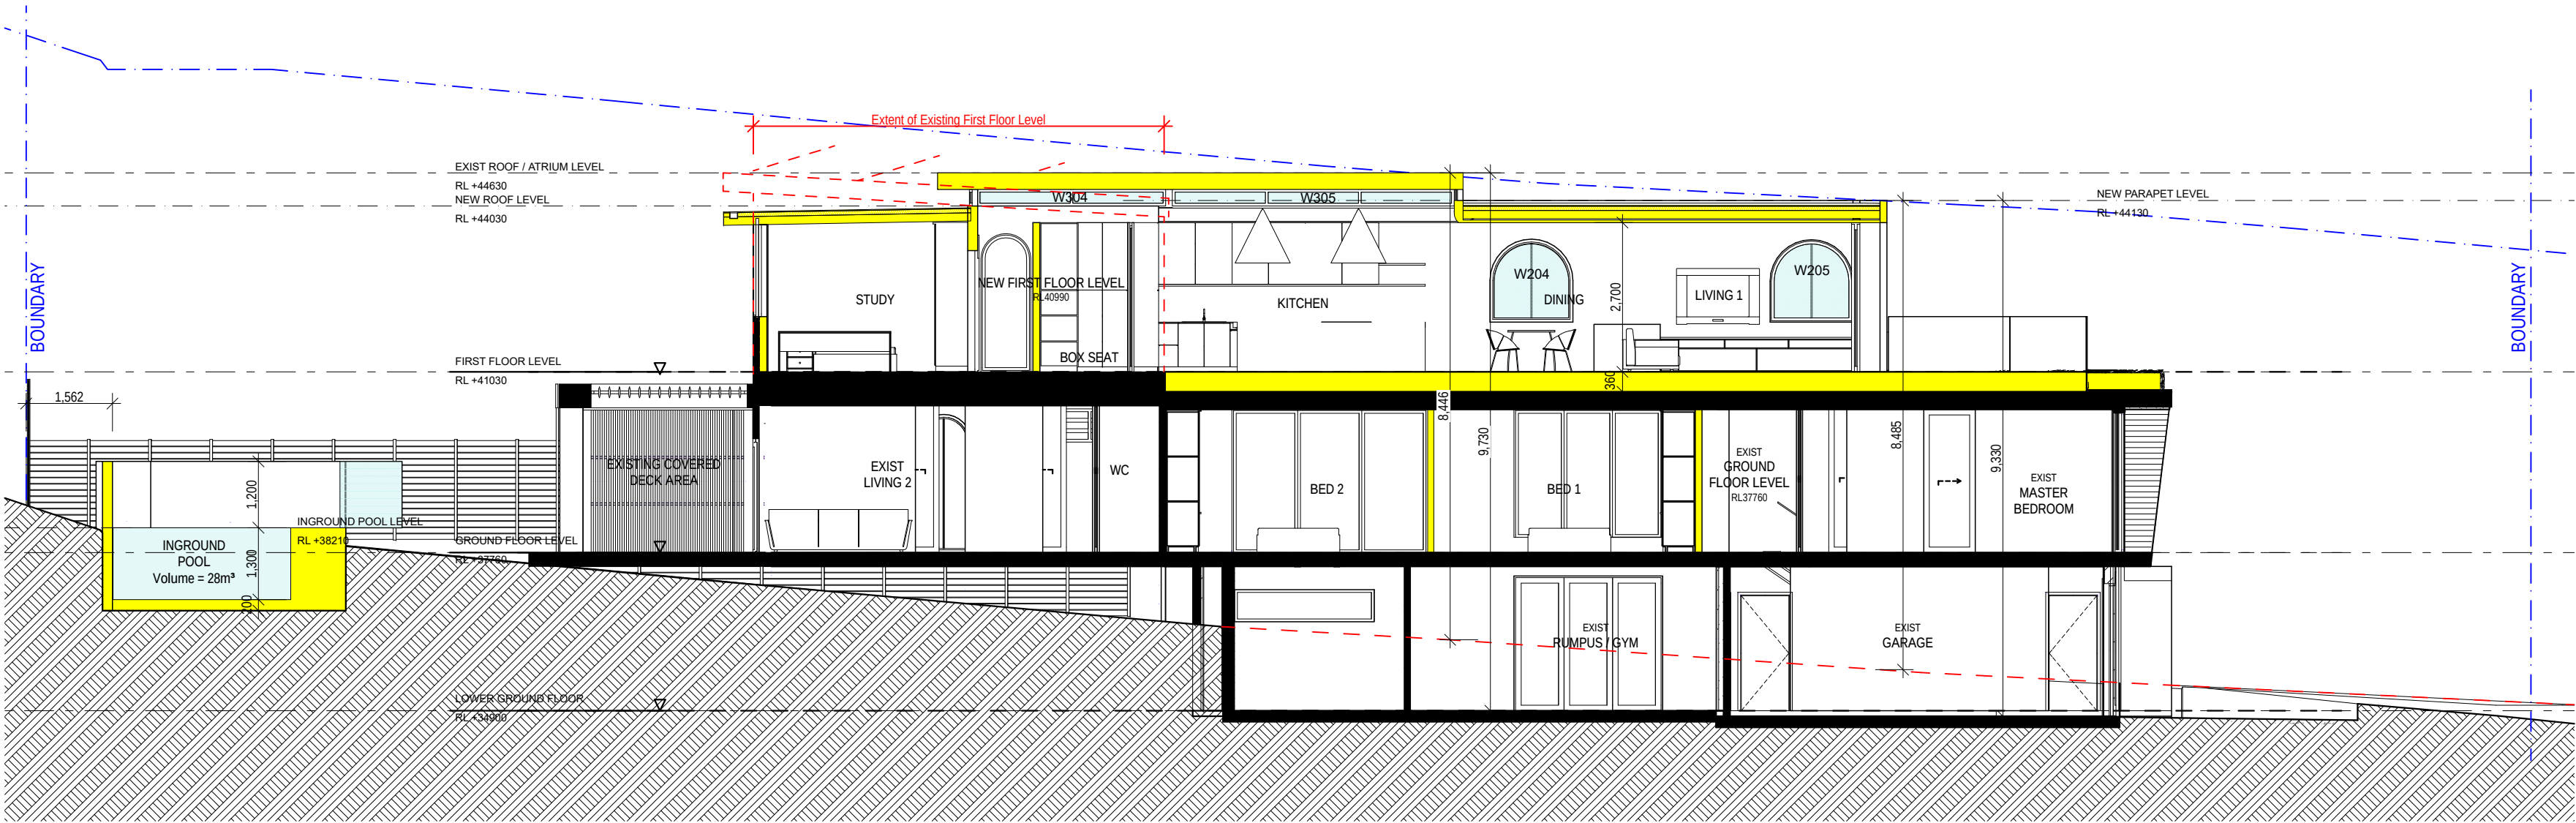

SECTION A

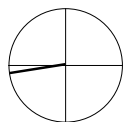

DO NOT SCALE FROM DRAWINGS. ALL DIMENSIONS AND LEVELS
TO BE CHECKED ON SITE. BRIANNA SWAN IS THE OWNER OF THE
COPYRIGHT SUBSISTING IN THESE DRAWINGS AND
SPECIFICATIONS. THIS DRAWING IS NOT TO BE USED,
REPRODUCED OR COPIED IN ANY FORM WITHOUT CONSENT.

TURNER RESIDENCE
Proposed Alterations and Additions
36 AUSTIN AVENUE
NORTH CURL CURL


DWG: DA-BS-11
DATE: 2/6/2025
ISSUE: A
SCALE: 1:100 @ A2

LONG CROSS
SECTION




THIS PLAN IS TO BE READ IN
CONJUNCTION WITH
THE CONDITIONS OF DEVELOPMENT
CONSENT

DA2025/0164

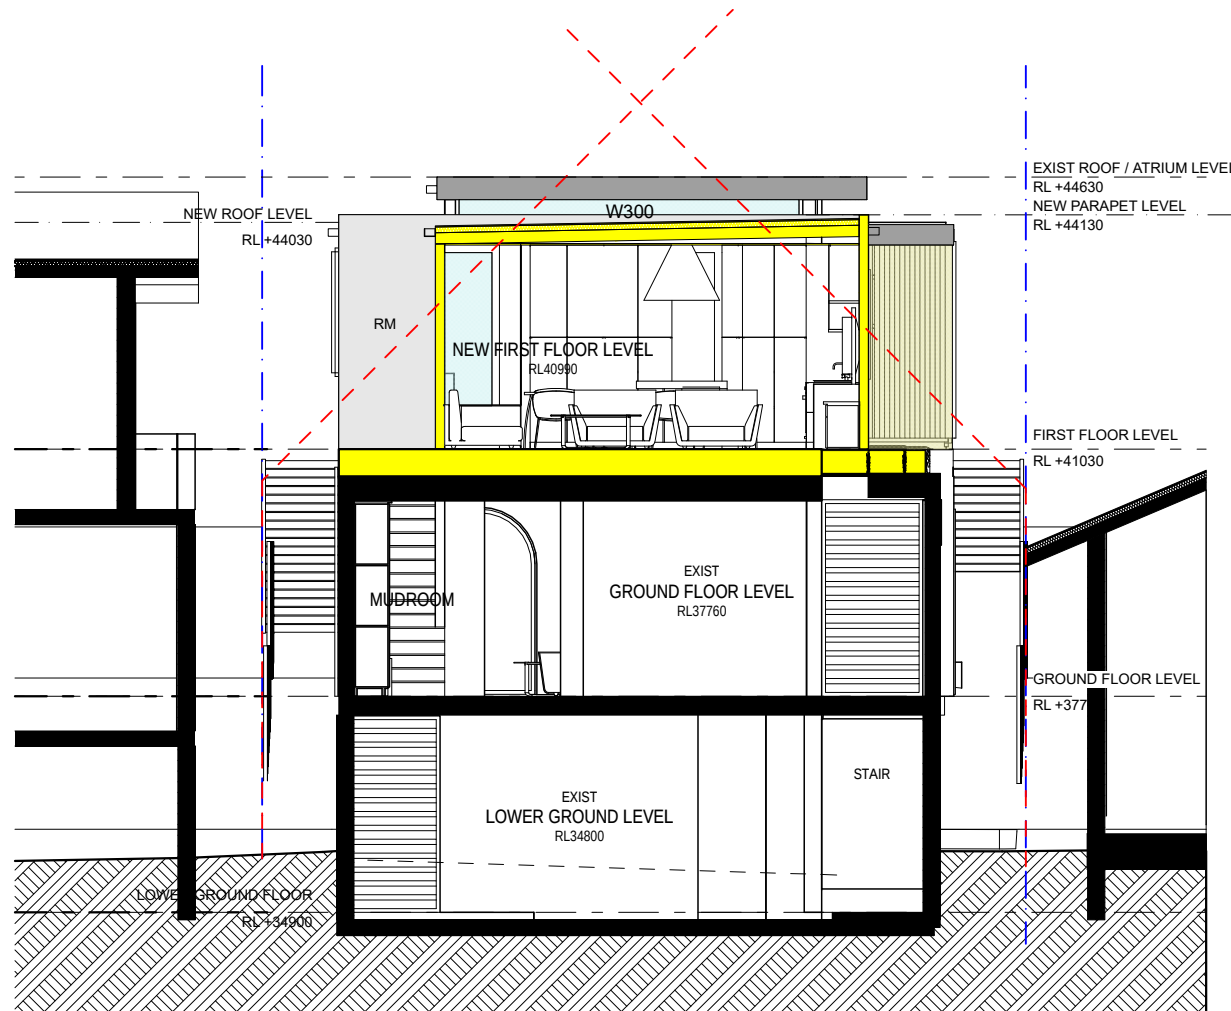

SECTION B

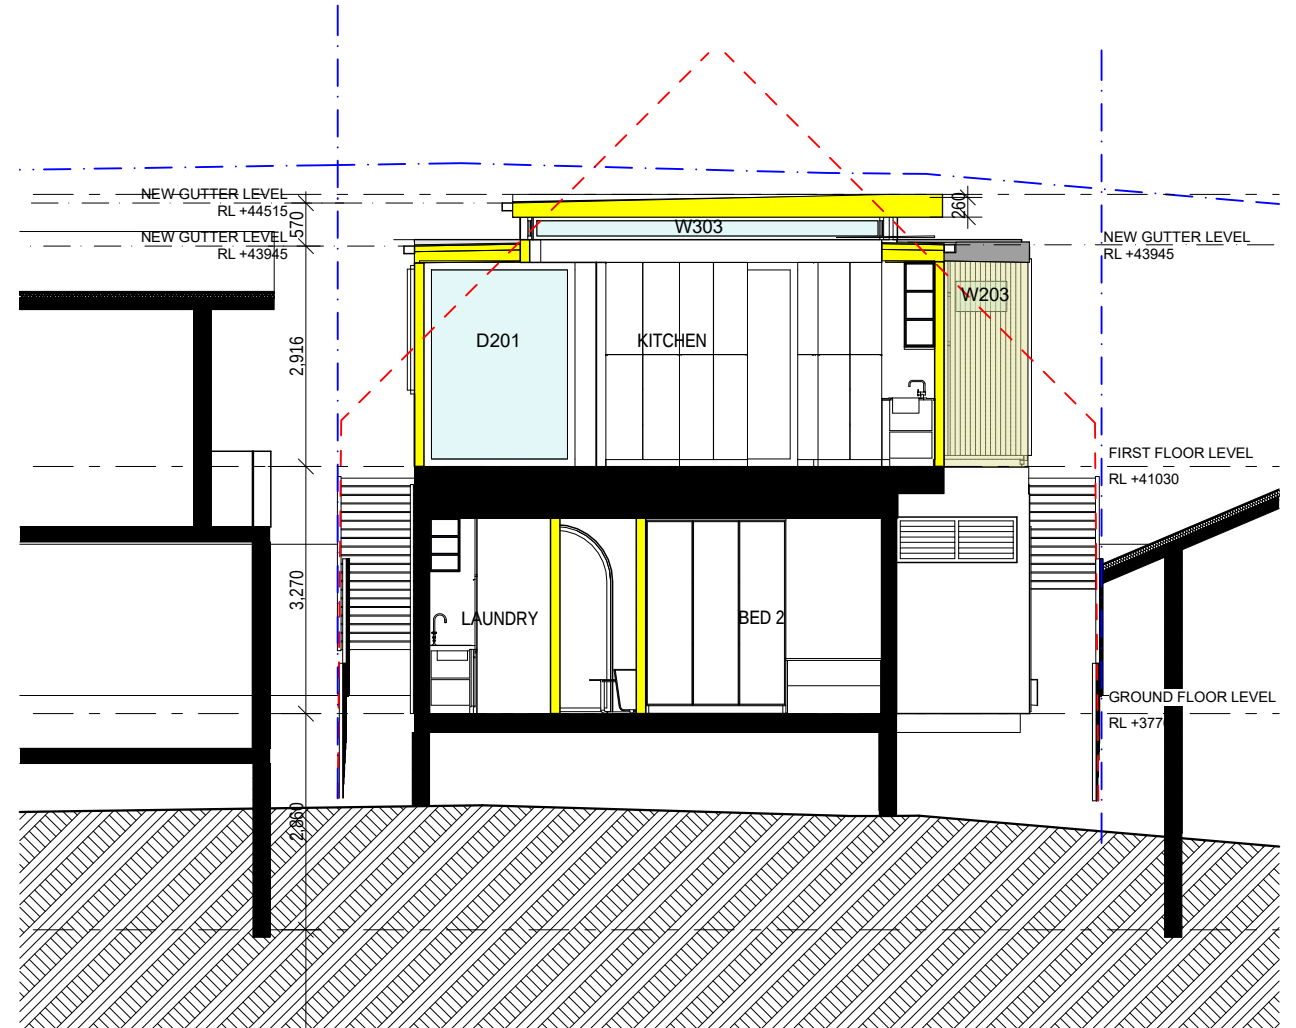

SECTION C


brianna emily DESIGN

B.ARCHITECTURE.USYD

m.0412 701 120

e.briannaemilydesign@gmail.com

ABN.51653562940

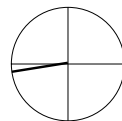

DO NOT SCALE FROM DRAWINGS. ALL DIMENSIONS AND LEVELS TO BE CHECKED ON SITE.
BRIANNA SWAN IS THE OWNER OF THE COPYRIGHT SUBSISTING IN THESE DRAWINGS AND
SPECIFICATIONS. THIS DRAWING IS NOT TO BE USED, REPRODUCED OR COPIED IN ANY
FORM WITHOUT CONSENT.

TURNER RESIDENCE

Proposed Alterations and Additions

36 AUSTIN AVENUE
NORTH CURL CURL

DWG: DA-BS-12

DATE: 2/6/2025

ISSUE: A

SCALE: 1:100 @ A3

CROSS SECTION

be