


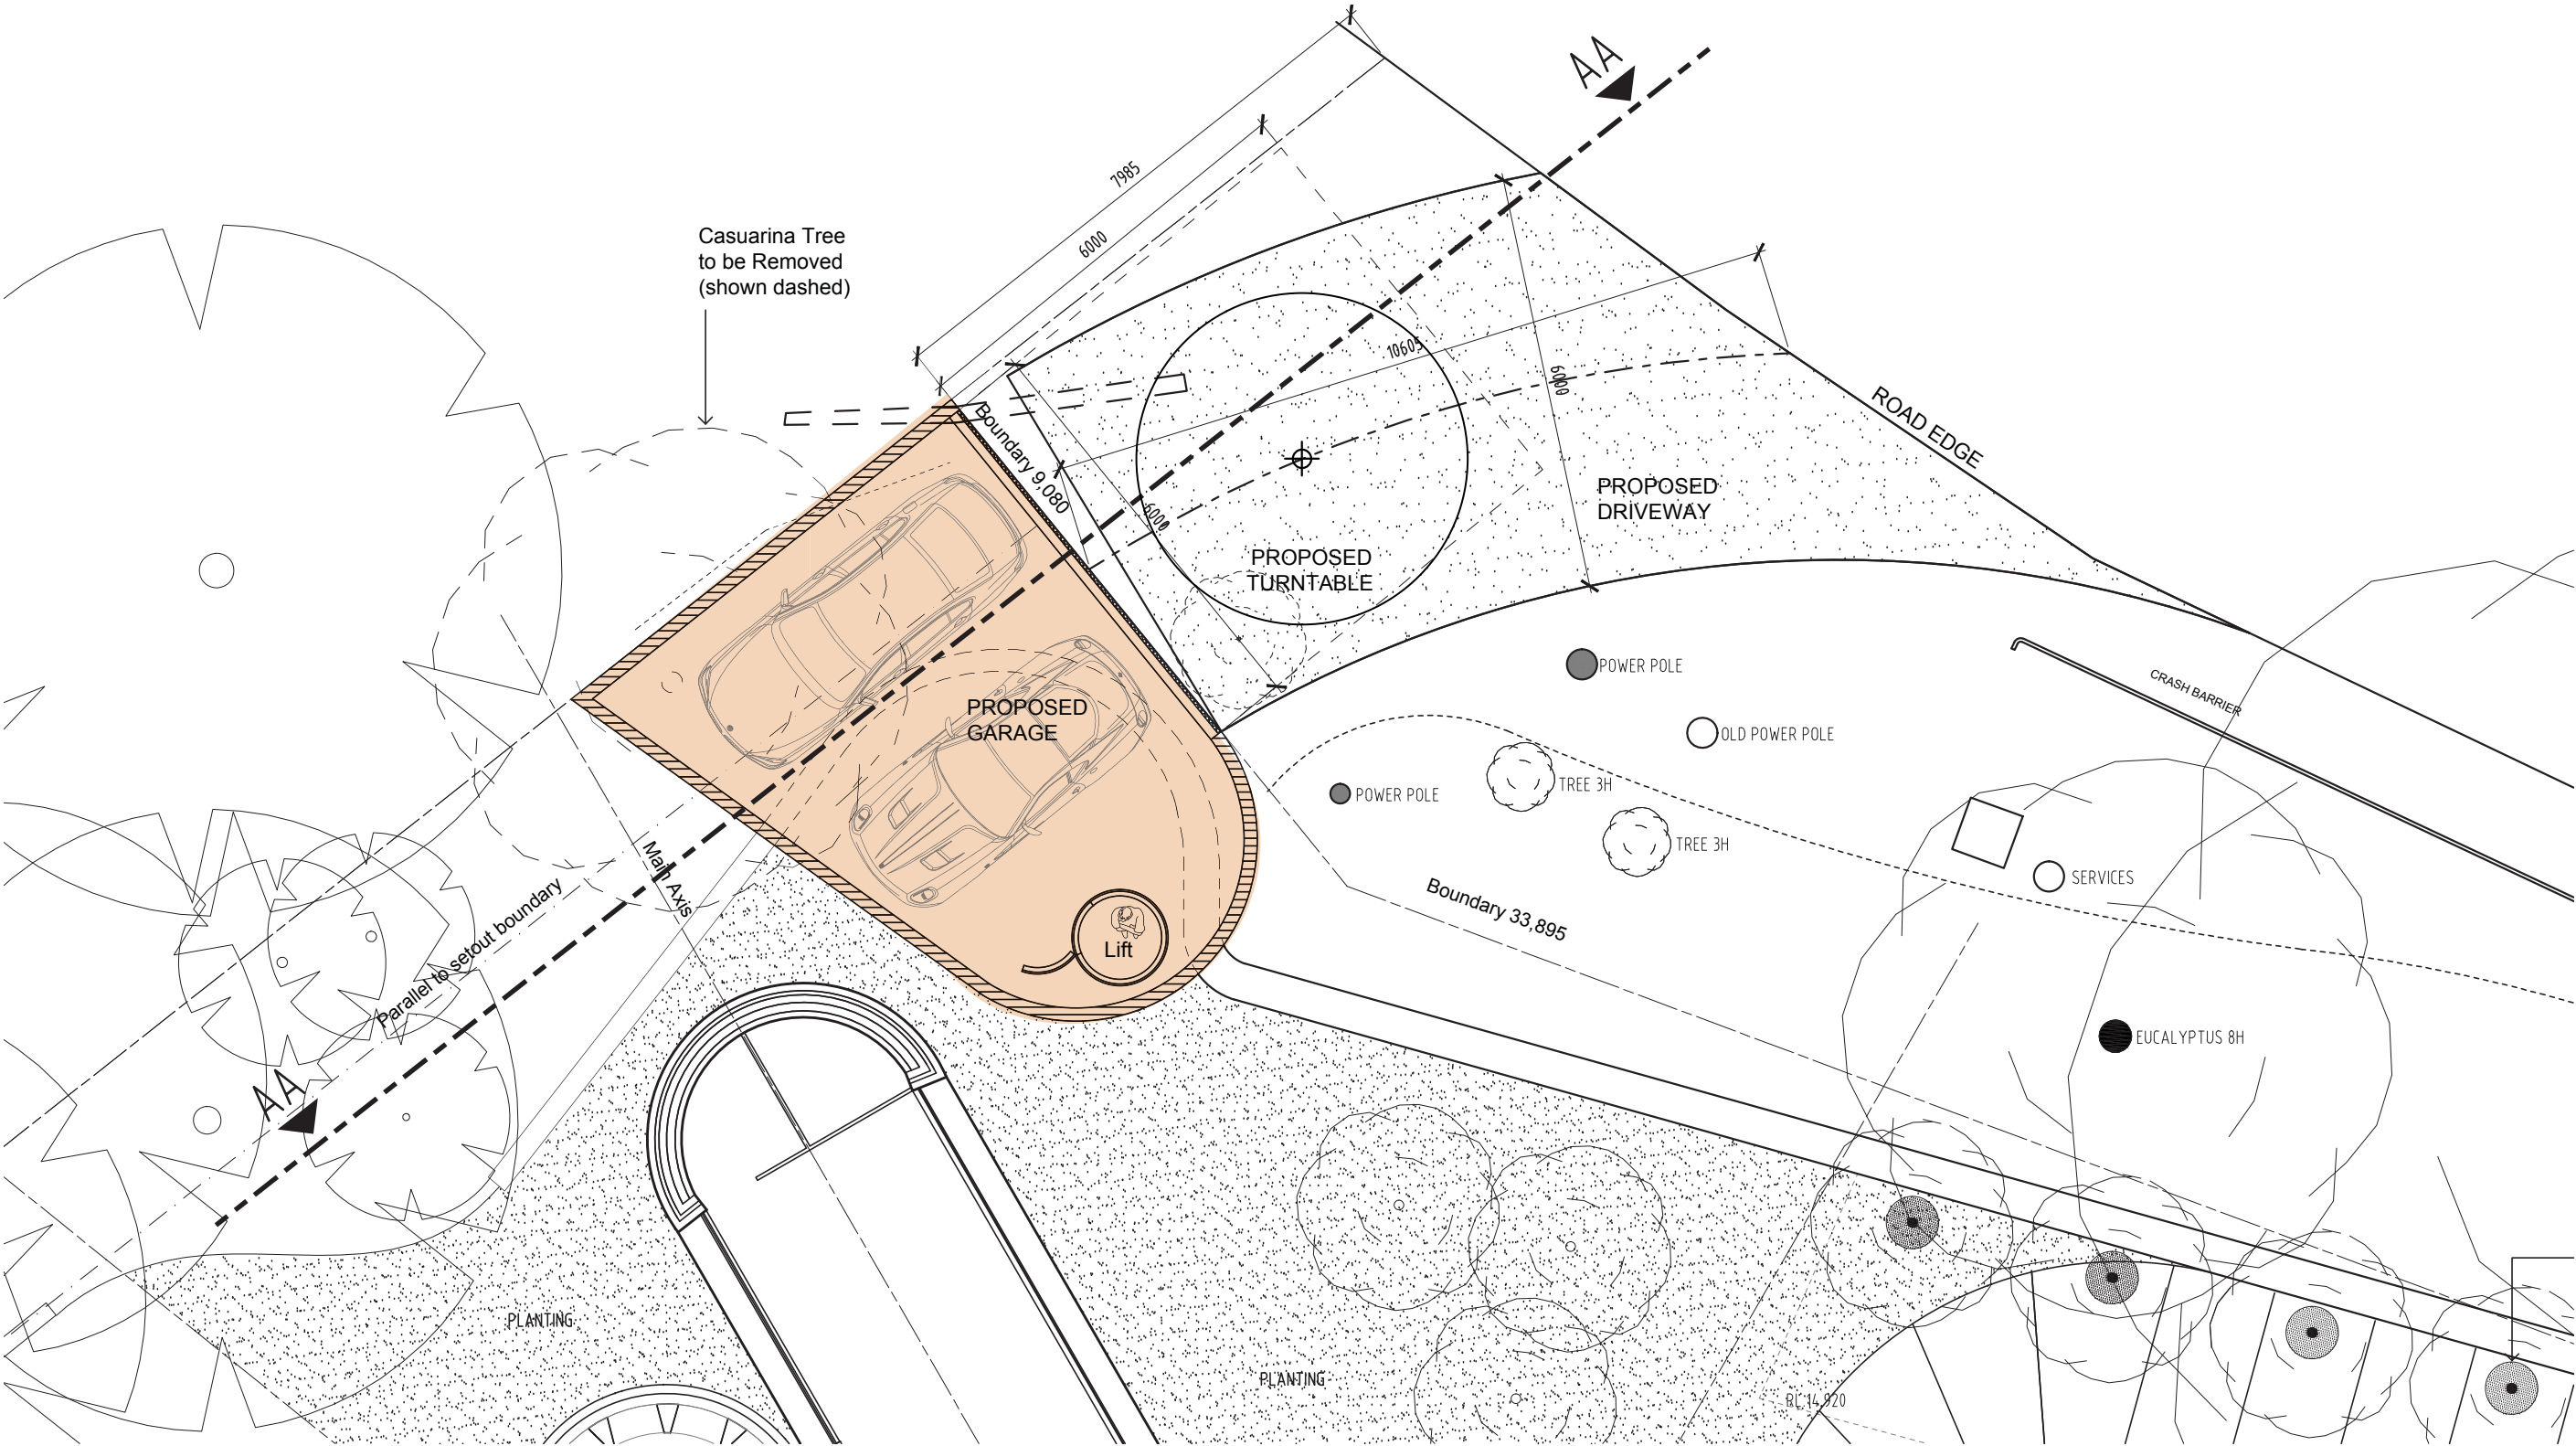


Wood / Marsh Pty Ltd Architecture

CLIENT	PAUL HYLAND AND PAMELA MARSHALL
PROJECT	KUMALE 949 BARRENJOY RD PALM BEACH
TITLE	LVL 7 - REVISED GARAGE PLAN

DRAWING NO.	DA.100	REVISION NO.	A
JOB NUMBER	306	DATE	2016.02.26
SCALE	1:100	DESIGNED	RW/RM
DRAWN		CHECKED	-
		APPROVED	WM

DO NOT SCALE VERIFY ON SITE COPYRIGHT

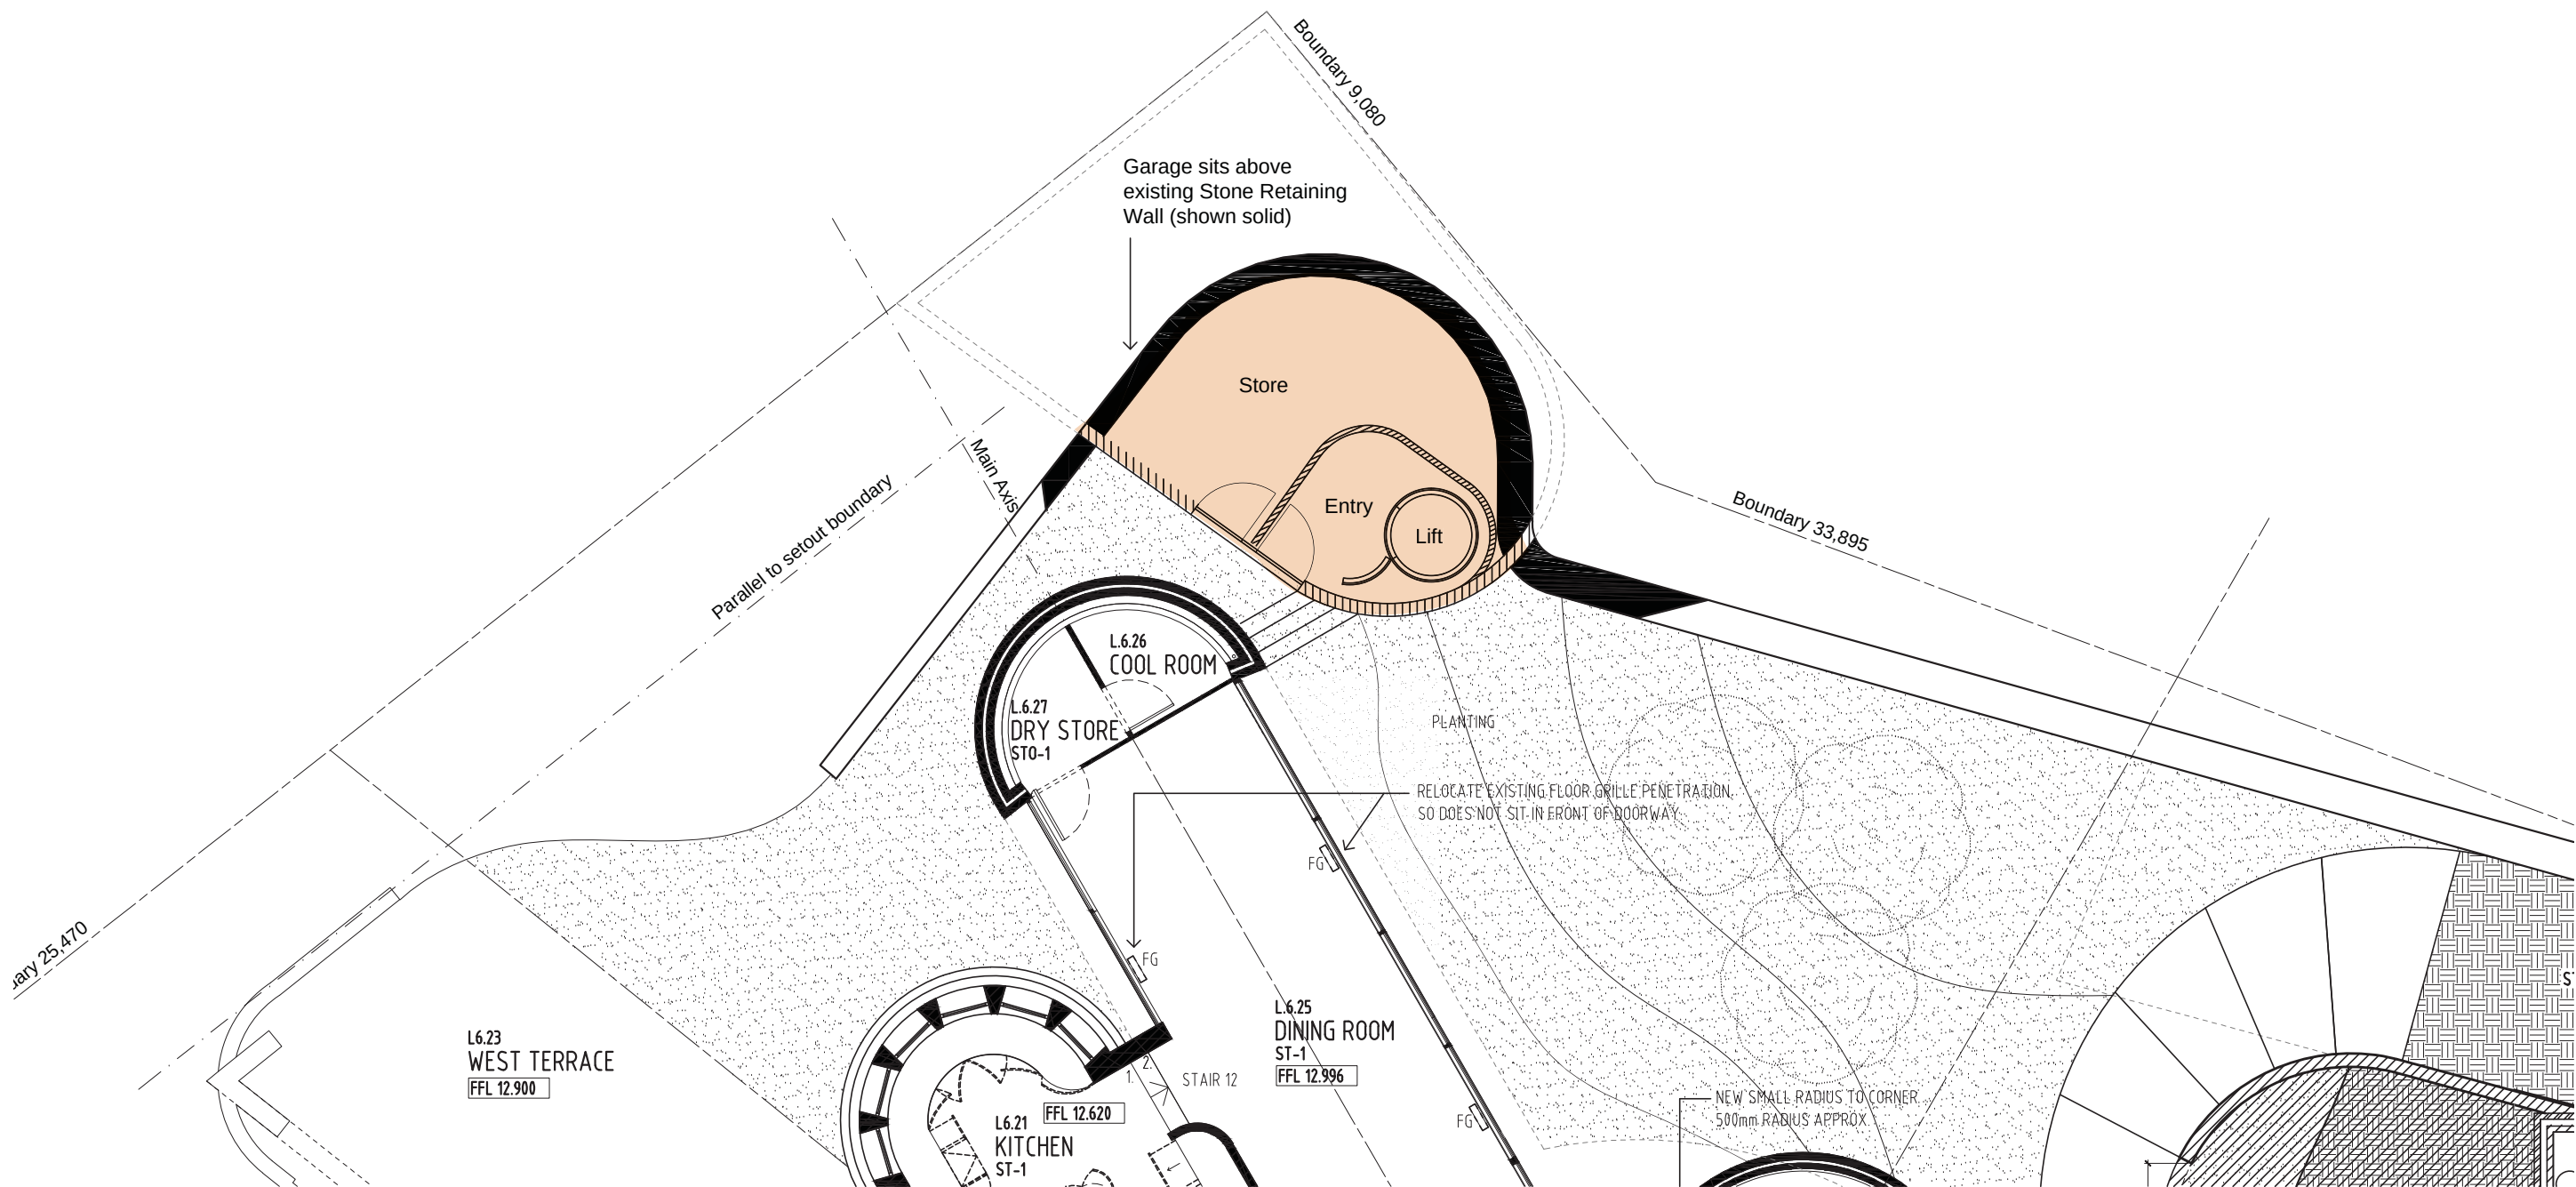


Wood / Marsh Pty Ltd Architecture


CLIENT	PAUL HYLAND AND PAMELA MARSHALL
PROJECT	KUMALE 949 BARRENJOY RD PALM BEACH
TITLE	LVL 6 - REVISED GARAGE PLAN

DRAWING NO.	DA.101	REVISION NO.	-
JOB NUMBER	306	DATE	2015.10.10
SCALE	1:100	DESIGNED	RW/RM
DRAWN		CHECKED	-
		APPROVED	WM


DONOT SCALE VERIFY ON SITE COPYRIGHT

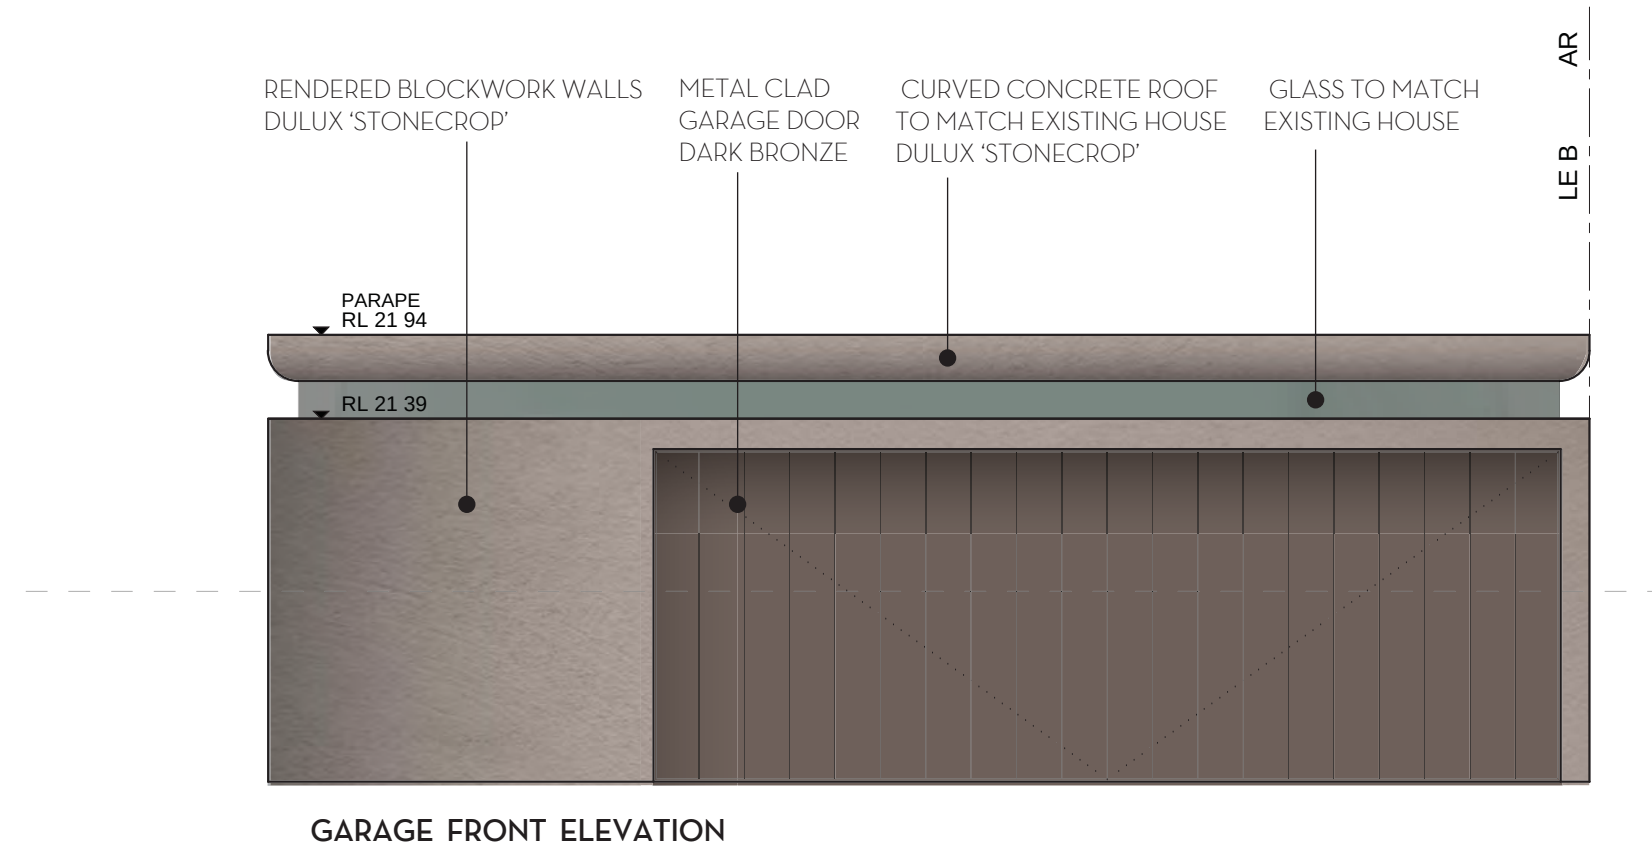

GARAGE FRONT ELEVATION

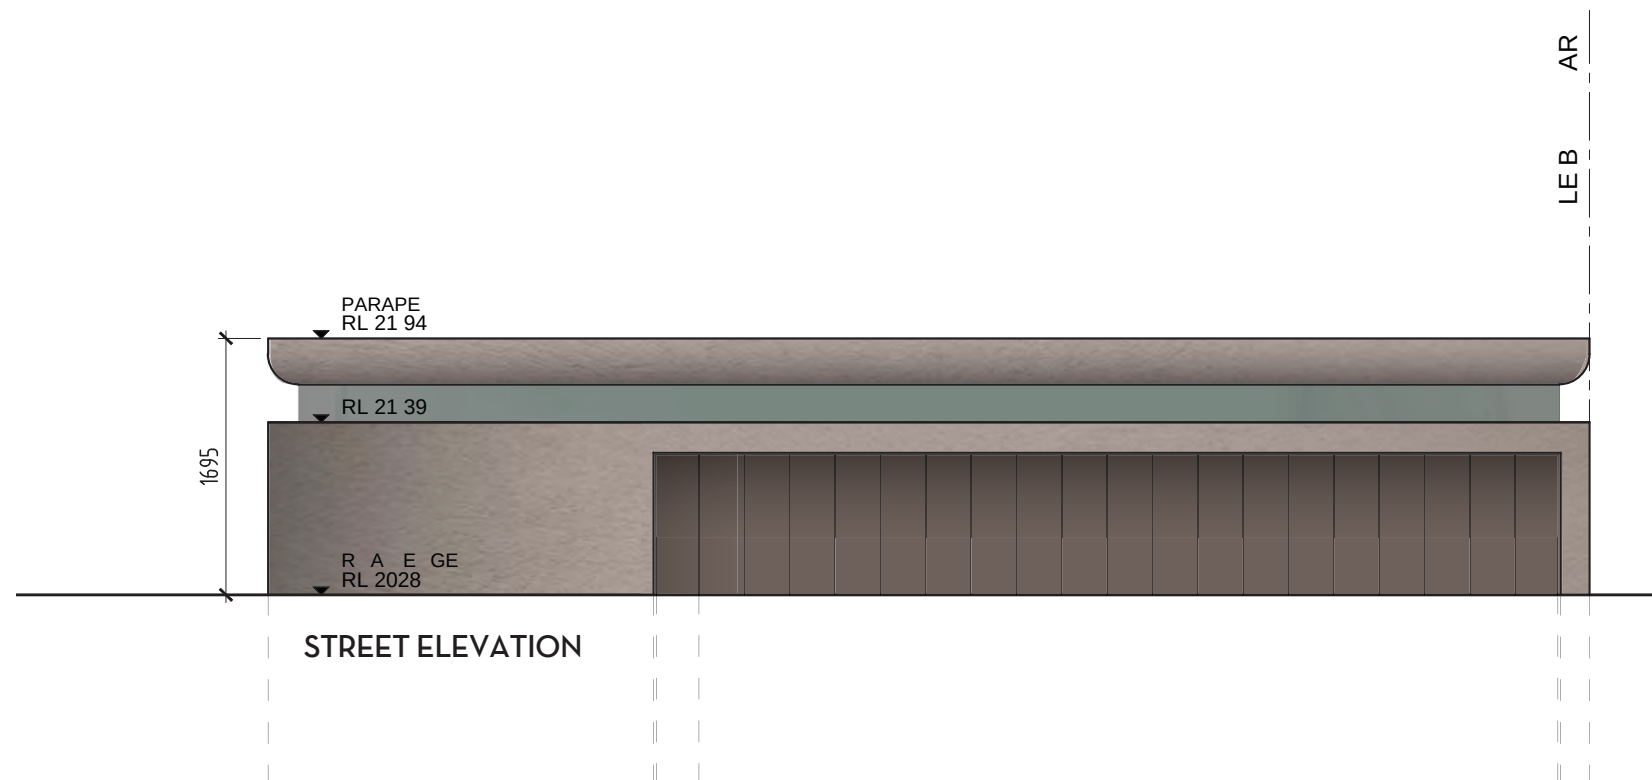


STREET ELEVATION

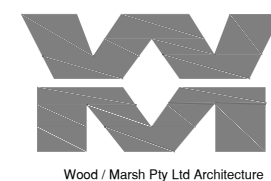

CLIENT	PAUL HYLAND AND PAMELA MARSHALL
PROJECT	KUMALE 949 BARRENJOY RD PALM BEACH
TITLE	PROPOSED GARAGE / STREET ELEVATION


DRAWING NO.	DA.200	REVISION NO.	-
JOB NUMBER	306	DATE	2015.10.08
SCALE	1:50	DESIGNED	RW/RM
DRAWN		CHECKED	-
		APPROVED	WM

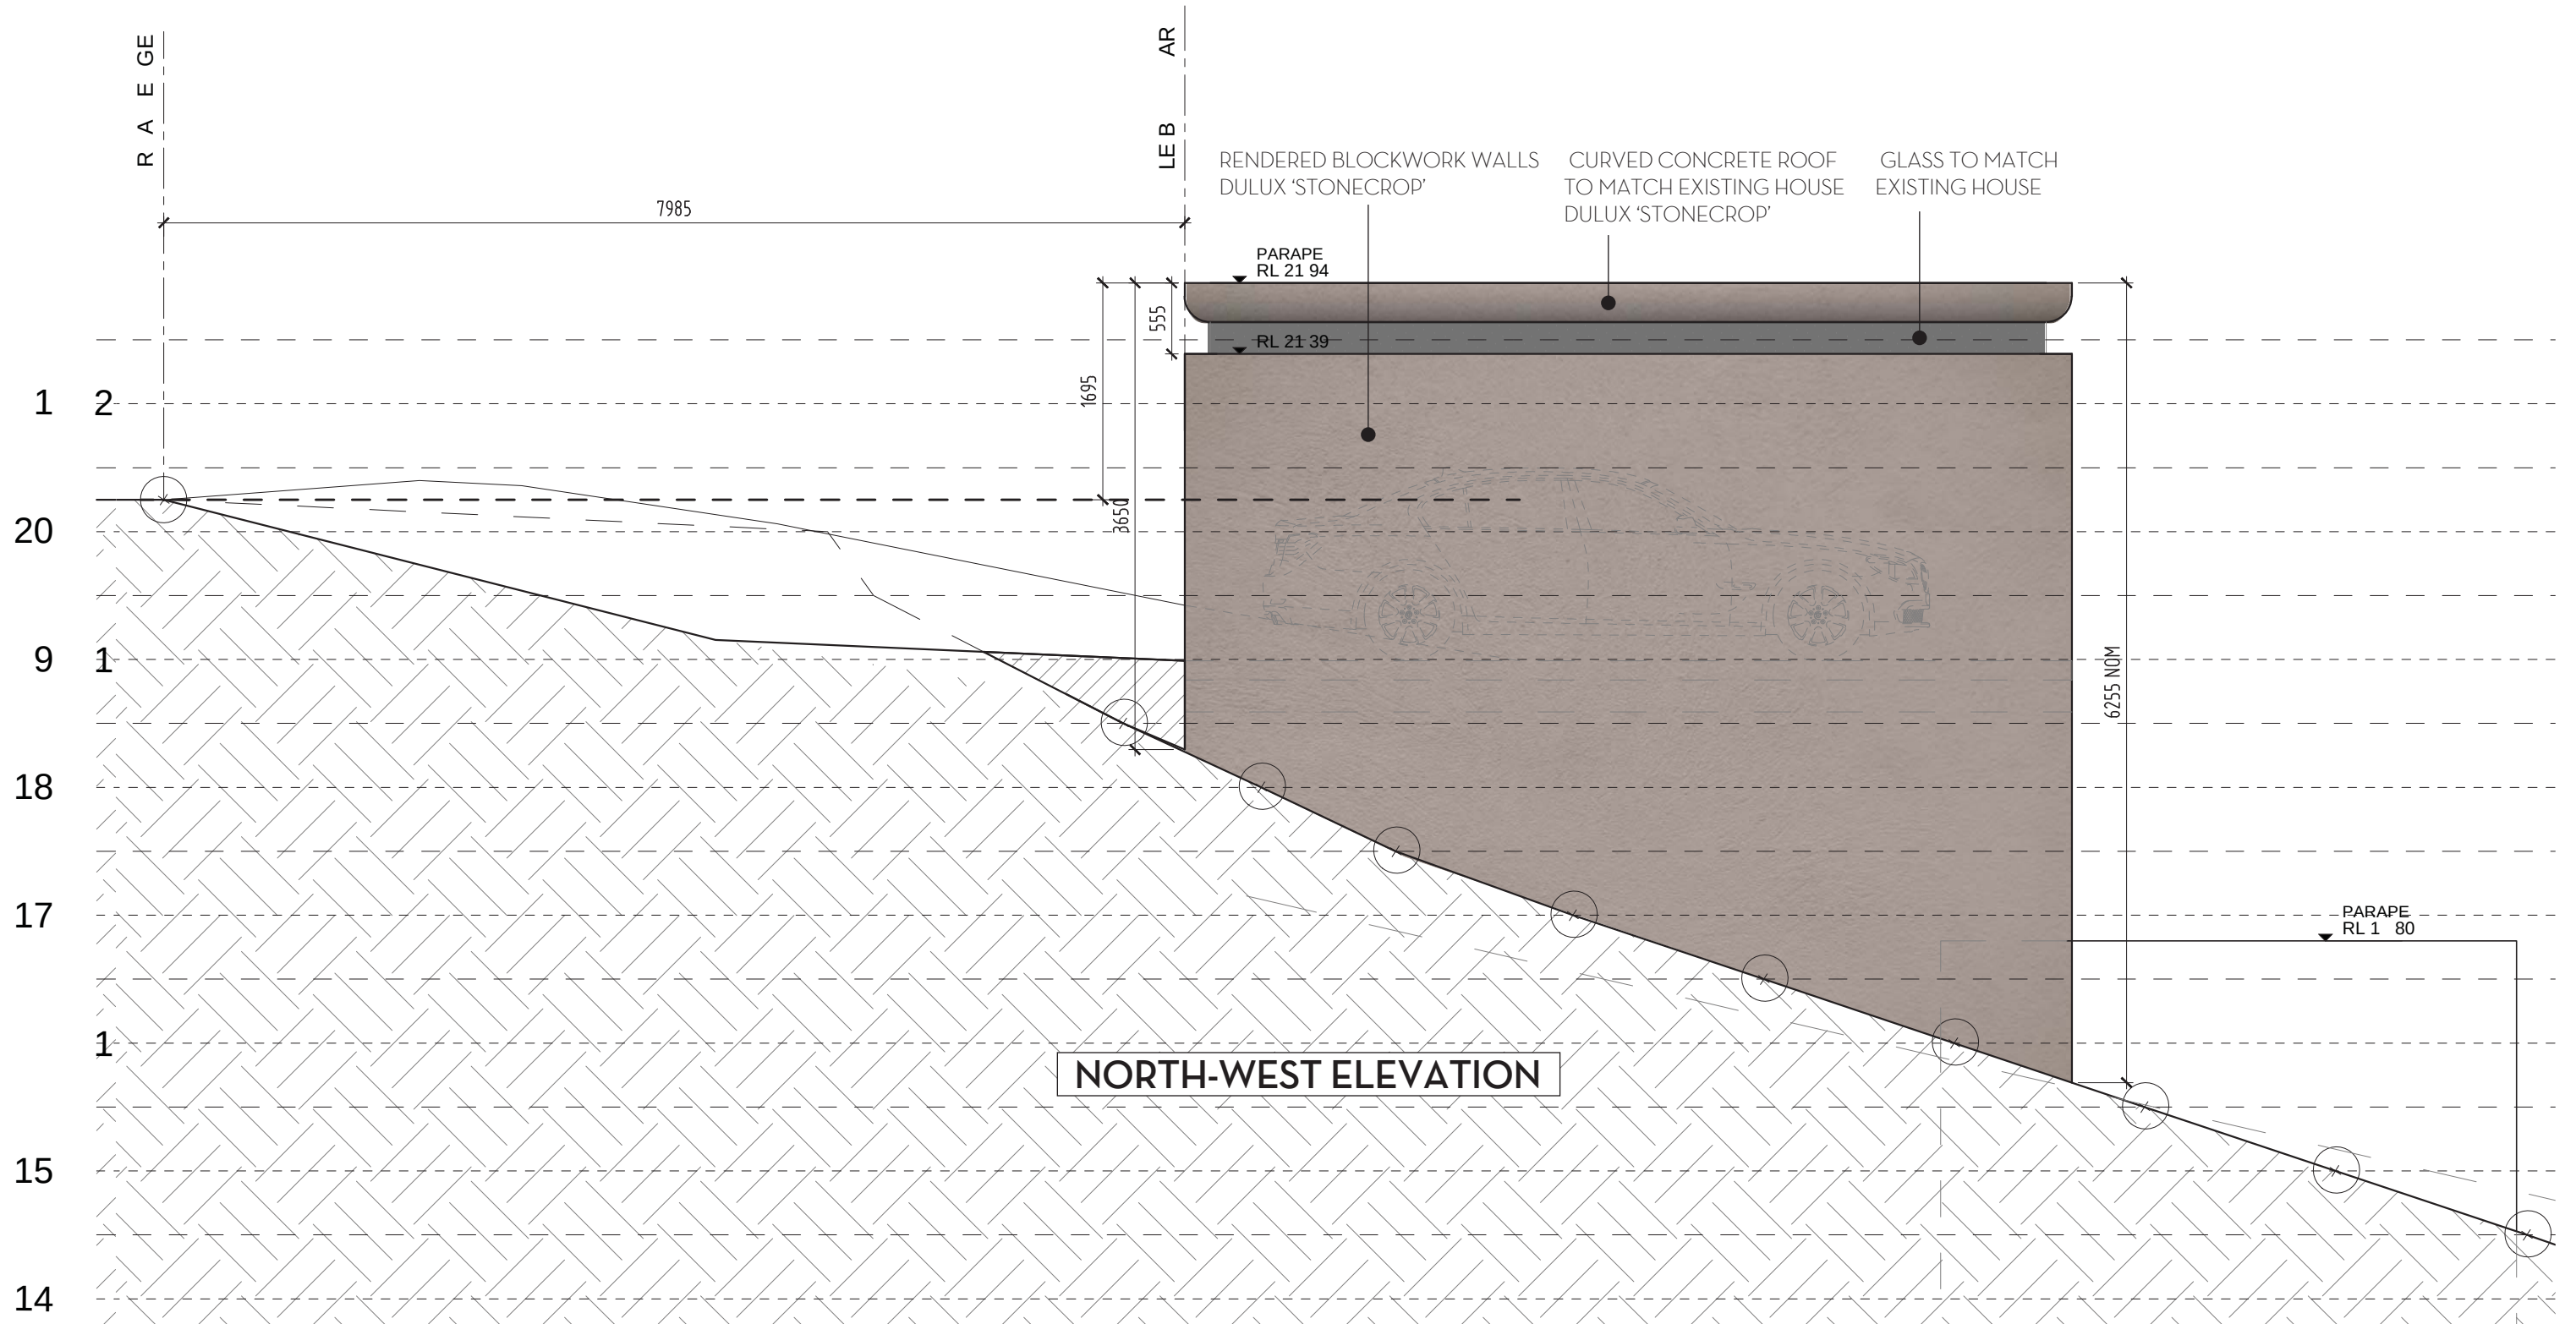

Wood / Marsh Pty Ltd Architecture

CLIENT	PAUL HYLAND AND PAMELA MARSHALL
PROJECT	KUMALE 949 BARRENJOY RD PALM BEACH
TITLE	PROPOSED GARAGE / BOUNDARY ELEVATION

DRAWING NO.	DA.201	REVISION NO.	-
JOB NUMBER	306	DATE	2015.10.08
SCALE	1:50	DESIGNED	RW/RM
DRAWN		CHECKED	
		APPROVED	WM
DO NOT SCALE	VERIFY ON SITE	COPYRIGHT	

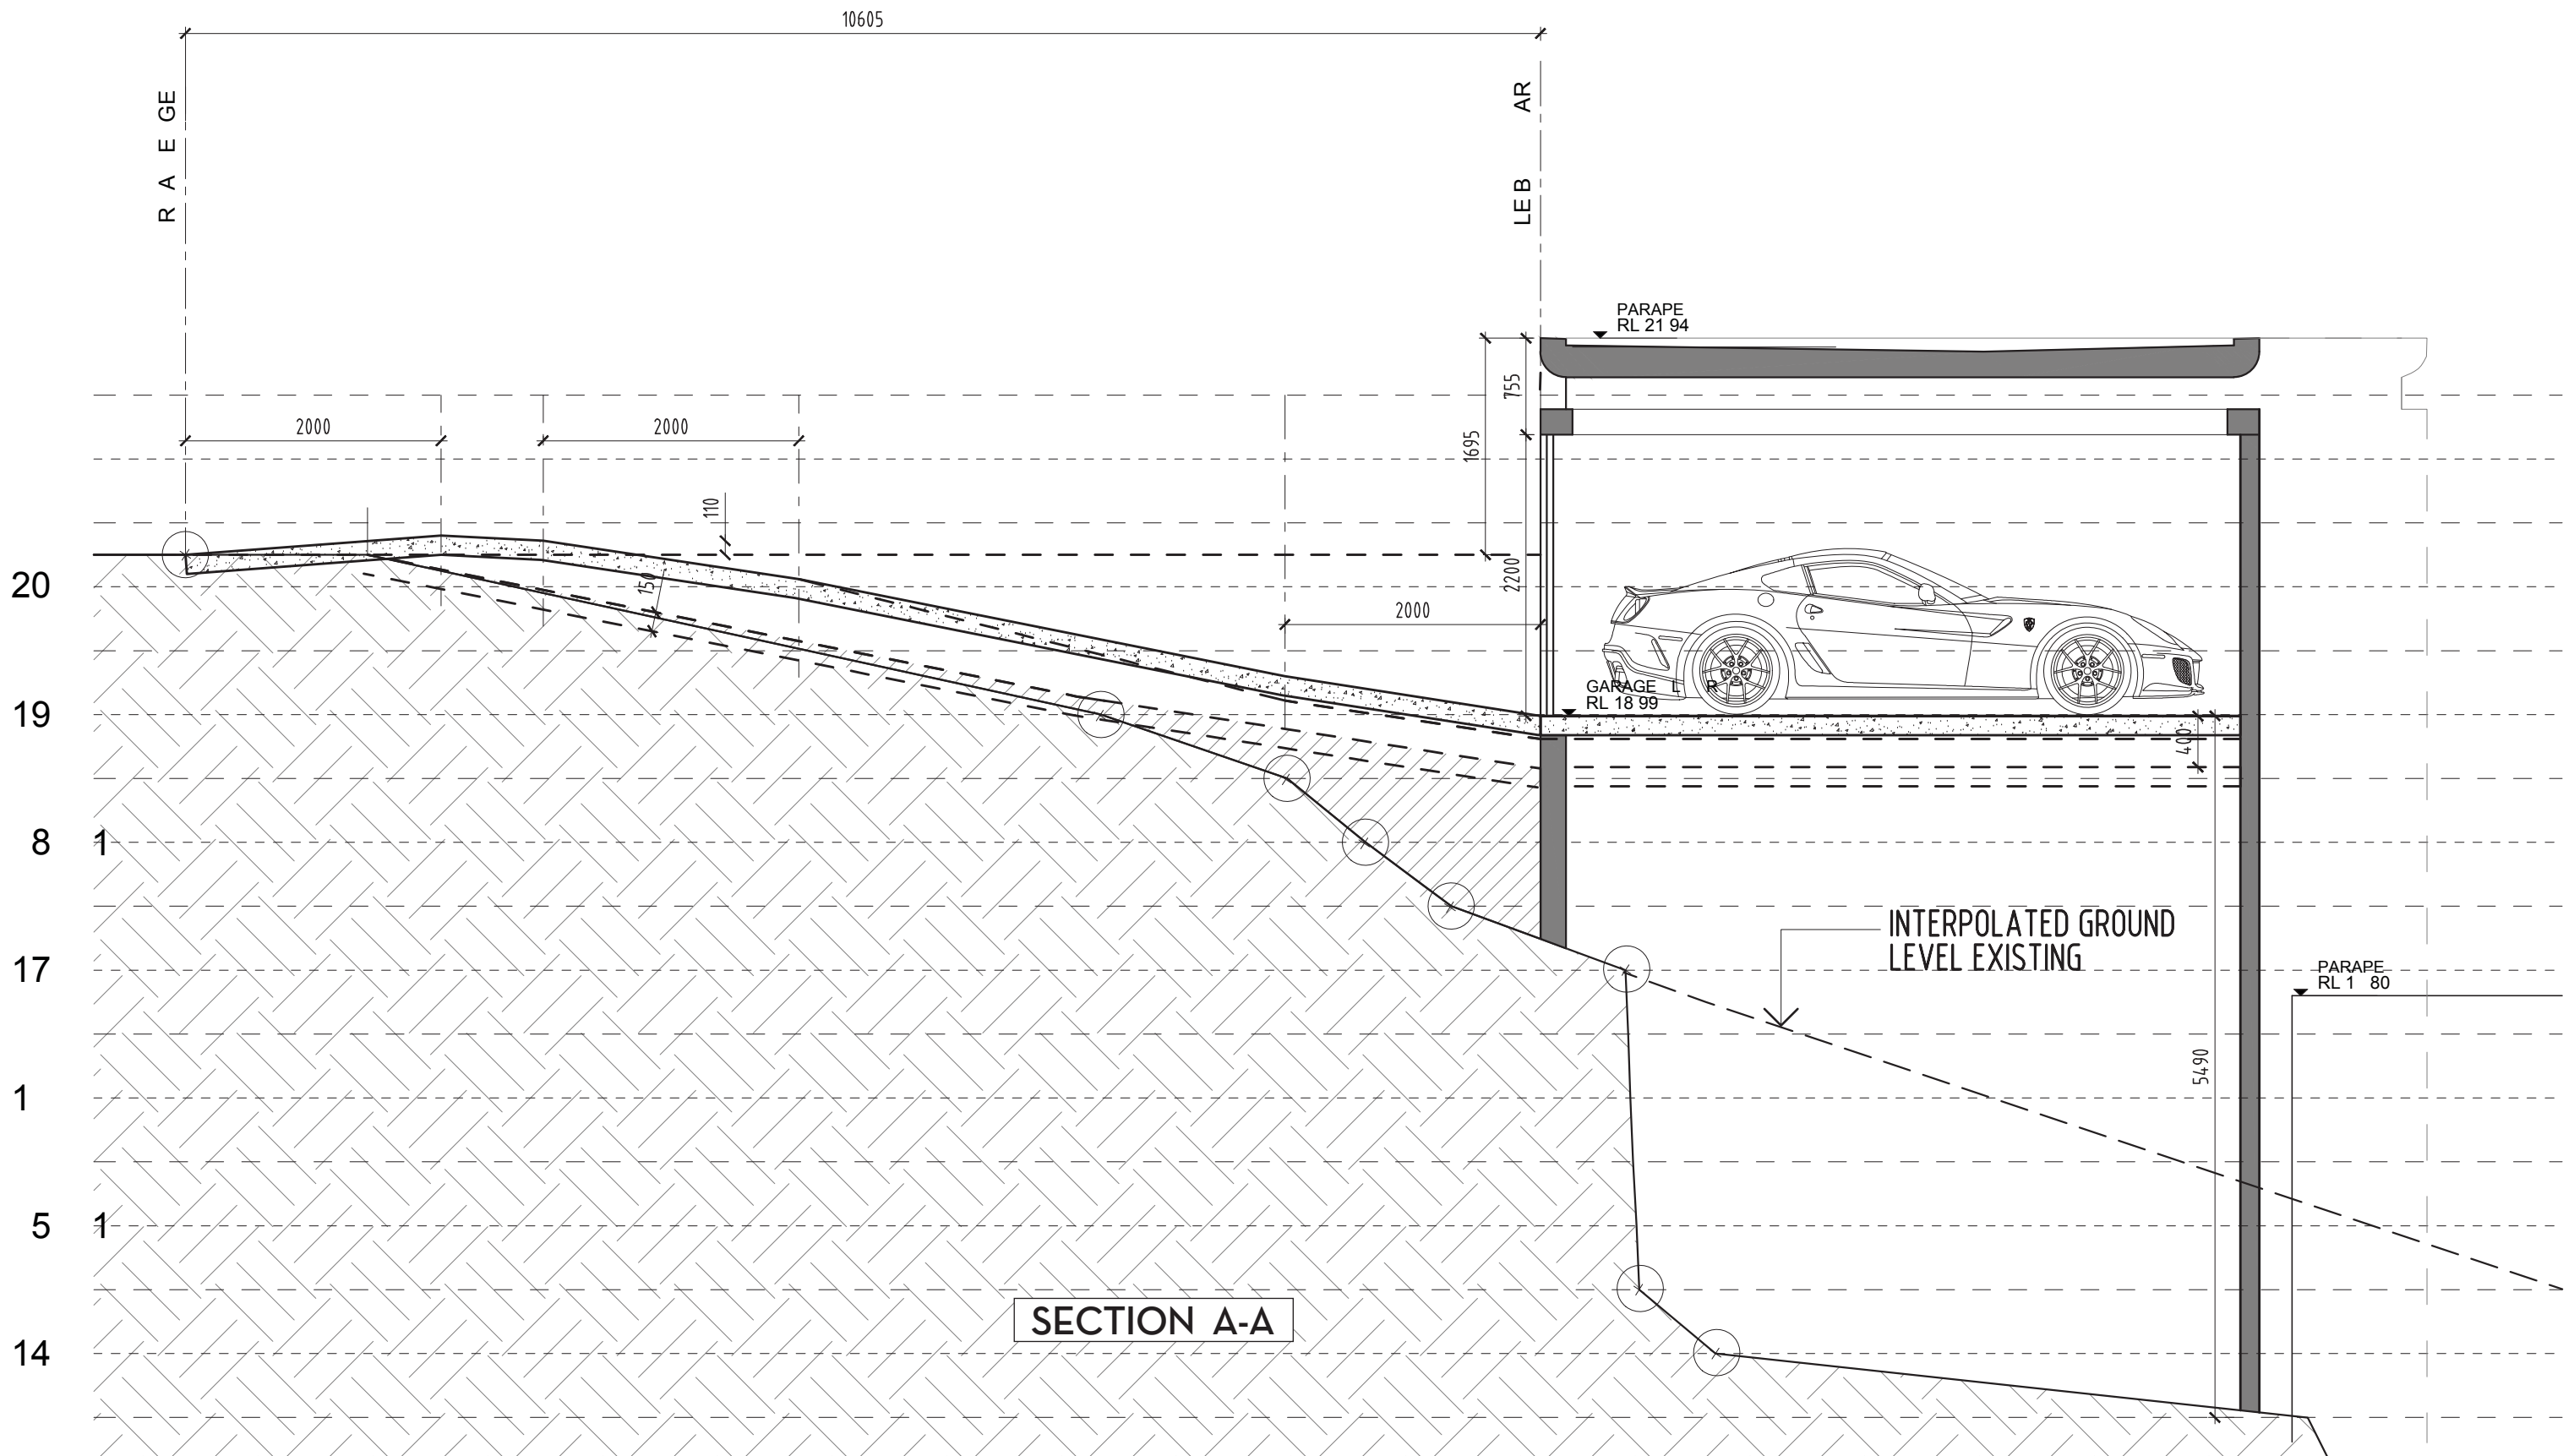

Wood / Marsh Pty Ltd Architecture

CLIENT	PAUL HYLAND AND PAMELA MARSHALL
PROJECT	KUMALE 949 BARRENJOY RD PALM BEACH
TITLE	PROPOSED GARAGE / DRIVEWAY PROFILE

DRAWING NO.	DA.250	REVISION NO.	-
JOB NUMBER	306	DATE	2015.10.08
SCALE	1:50	DESIGNED	RW/RM
DRAWN		CHECKED	-
DO NOT SCALE		APPROVED	WM
VERIFY ON SITE		COPYRIGHT	