


# Cantilever Racks Elevation

Accoustic Wall Panel fixed to Rear of Racks

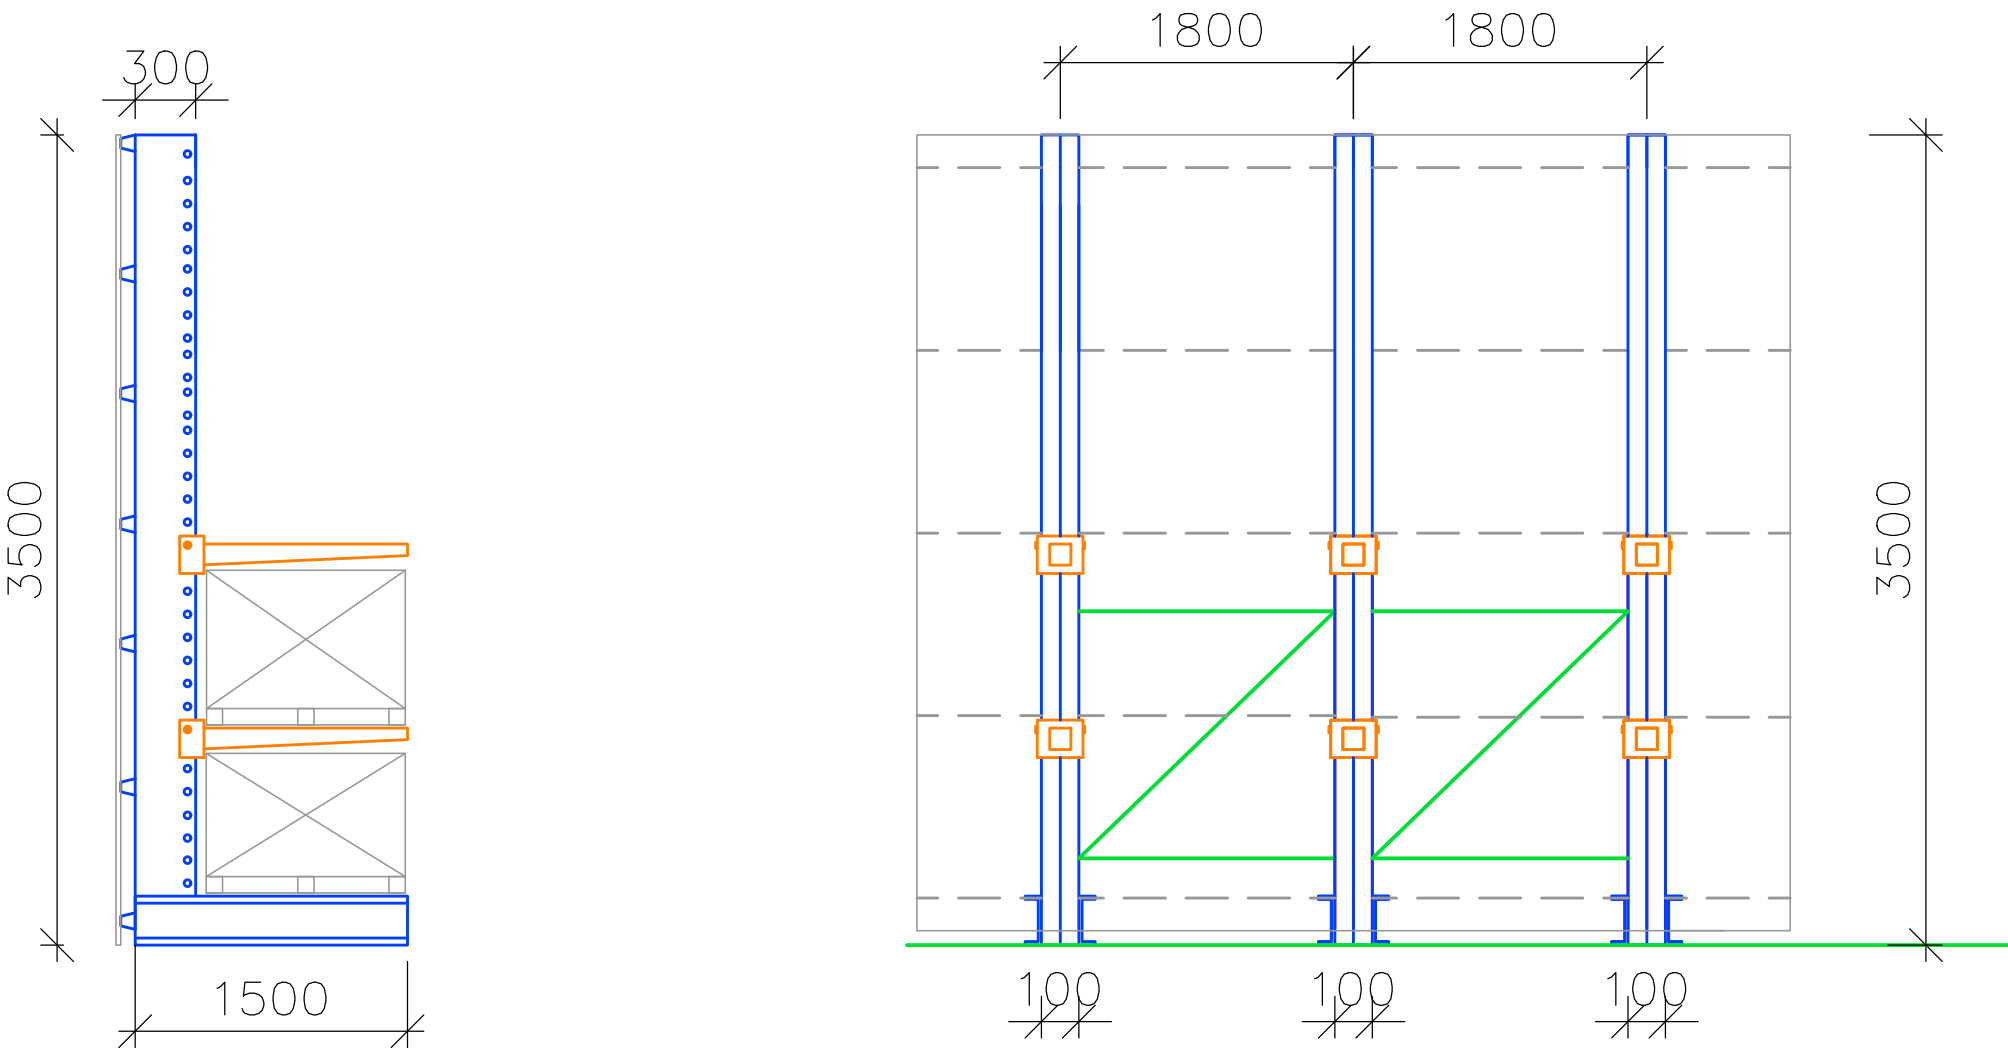

LOCATION: 59 Myoora Rd, Terry Hills

<b>Display and Rack Australia</b> Storage and Display Systems Specialists Ph: (02) 9755 3343 Fax: (02) 9724 3788 www.displayandrack.com.au 2 / 195 Miller Road, Villawood NSW 2163	Project: H&G. TERRY HILLS	Date: 20/10/20    Drawn by: A.F.	Customer Drawing Confirmation	
	Scale:    COPY (NOT TO SCALE)	Please note that these drawings remain the property of Display & Rack Australia and as such are copyright.	Date:	Sign:




OUTLINE OF ACOUSTIC WALL  
along the adjoining Reserve

\*RL247.41


NORTH ELEVATION (facing the Reserve) 1-100

approx 33 mtrs

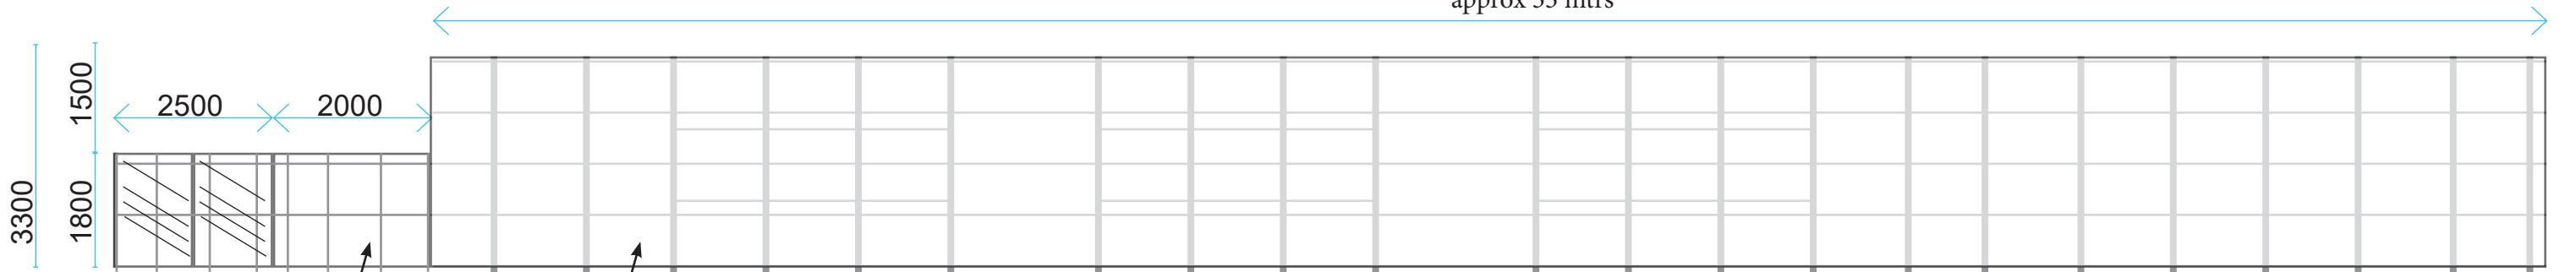


North Elevation - view from council reserve 38.1 m fence, as per acoustic report

Transparent panel  
Solid panel to 1.8m H  
Solid panel to 3.5m H

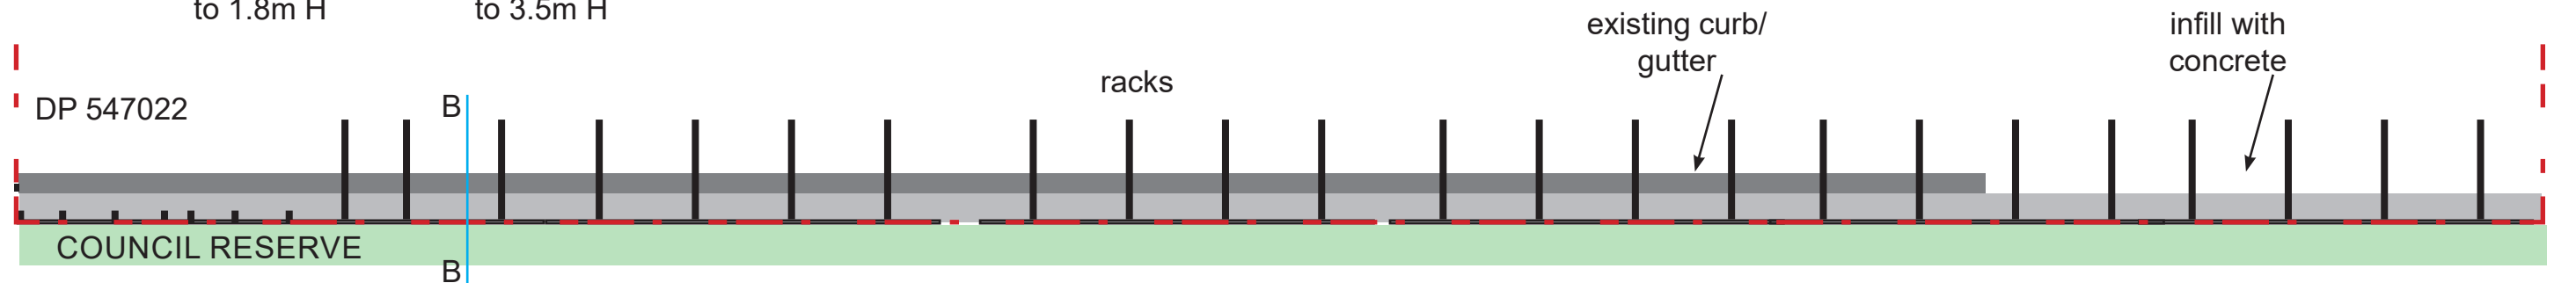

**B-B**  
Cross section of Northern boundary fence mounted to rear of racking

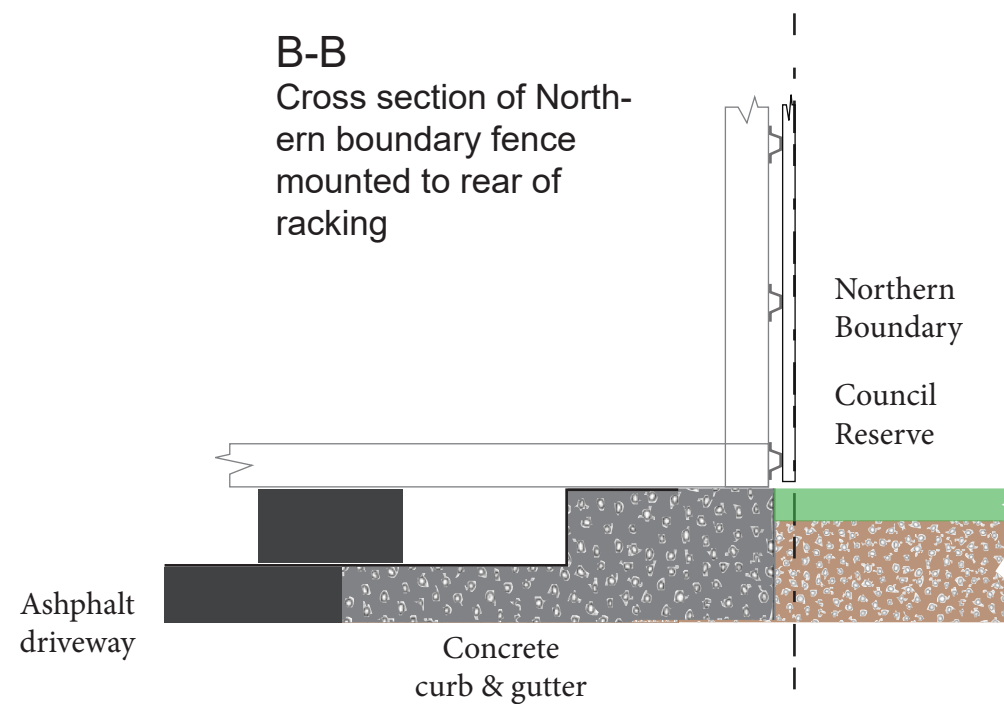

Top view of Northern boundry fence set back

Solid Panel Fence colour to match Colorbond Woodland Grey  
Matching Channel capping top and bottom

40-50mm Solid surface Colourbond steel wall panel with internal core either;  
PIR core or Mineral wool core with BAL rating



Hardware & General Supplies Limited  
Drawn By: Joanne Macgregor  
02 8456-1188

59 MYOORA ROAD, TERREY HILLS  
CHANGE OF USE  
SCALE @ A2: 1:100 DATE: 3 NOVEMBER 2020  
PAGE: TITLE: EAST FENCE PLAN