


URI T DESIGN PO BOX 7368 BOND BEACH, NSW 2026 PH: 0416 321 982
uri@uritdesign.com




REVISIONS
REV A
REV B - ARTICULATE STREET VIEW, REDUCE FSR AND LOWER ROOF ALONG THE WEST ELEVATION

DRAWING	ROOF AND SITE ANALYSIS	DRAWN BY	UT
PROJECT	ALTERATION AND ADDITION	JOB NO	DA-M19
	19 MANLY ROAD	DRAWING NO	DA-1001
	SEAFORTH NSW 2092	REVISION	REV B

Contractor to verify all dimensions on site prior to commencing work. Uri T Design is to be notified of any discrepancies in the dimension and setting out of the work. Copyright of designs shown hereon is retained by Uri T Design. Authority is required for any reproduction.

SCALE: 1:200 @ A3 PLOTTED: 23/1/20

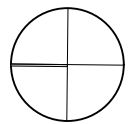

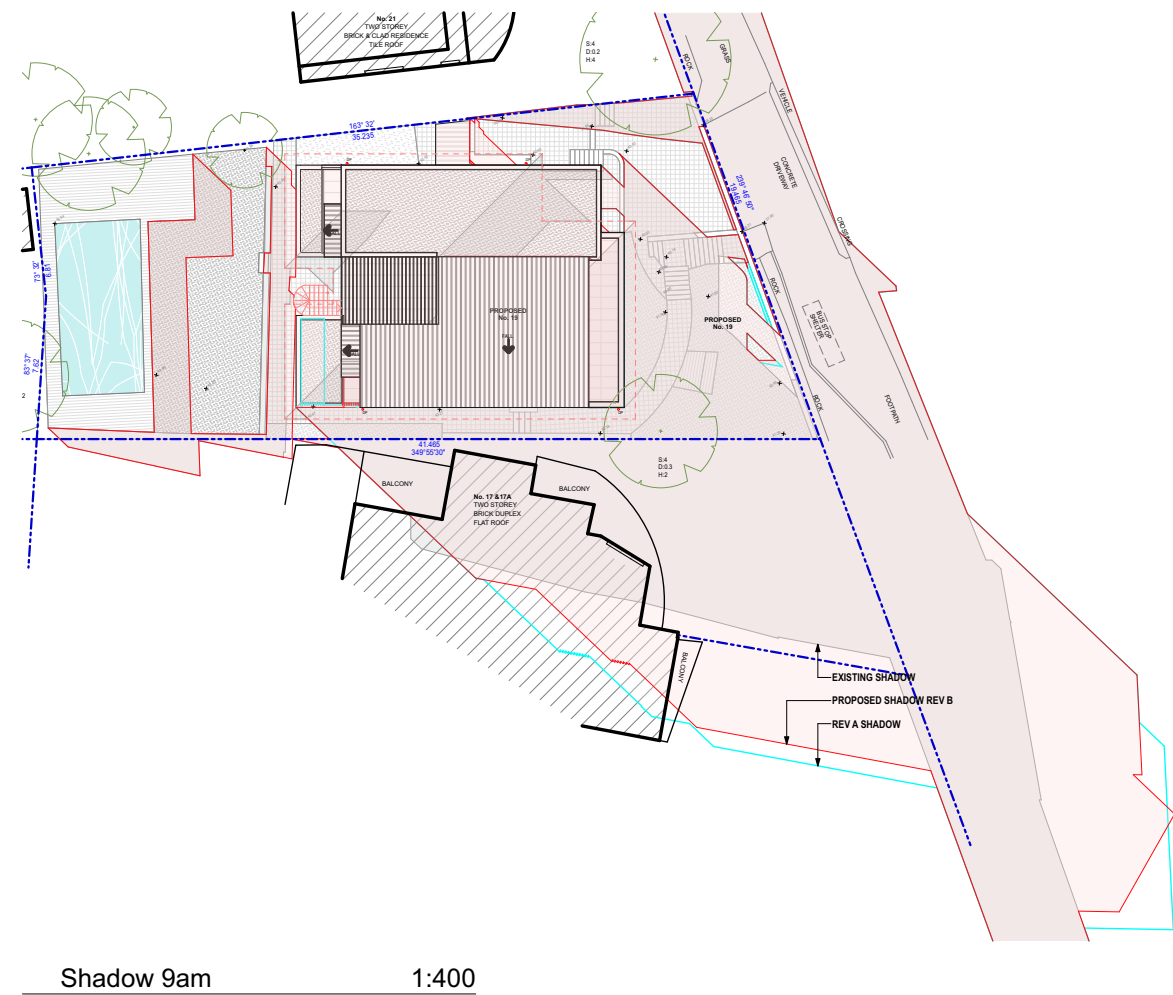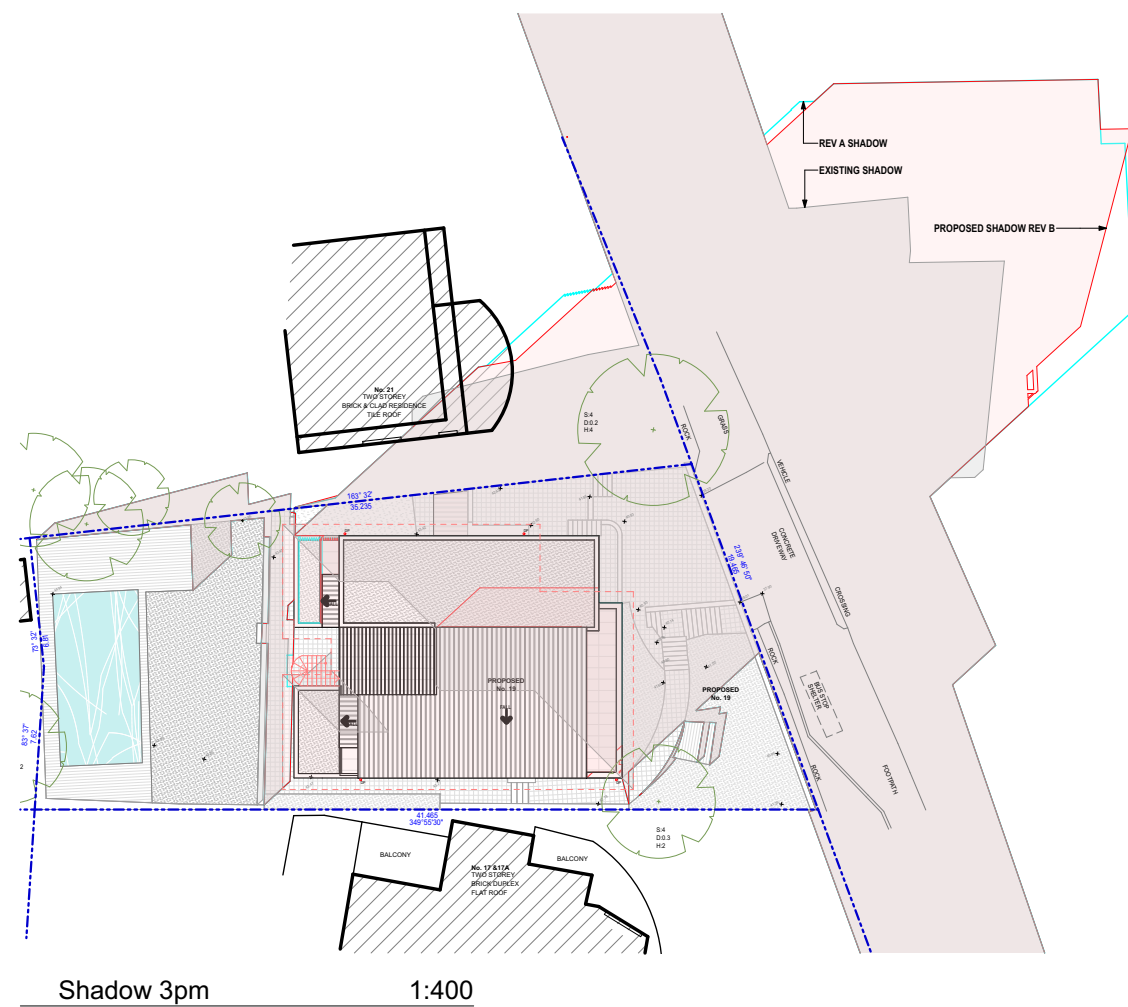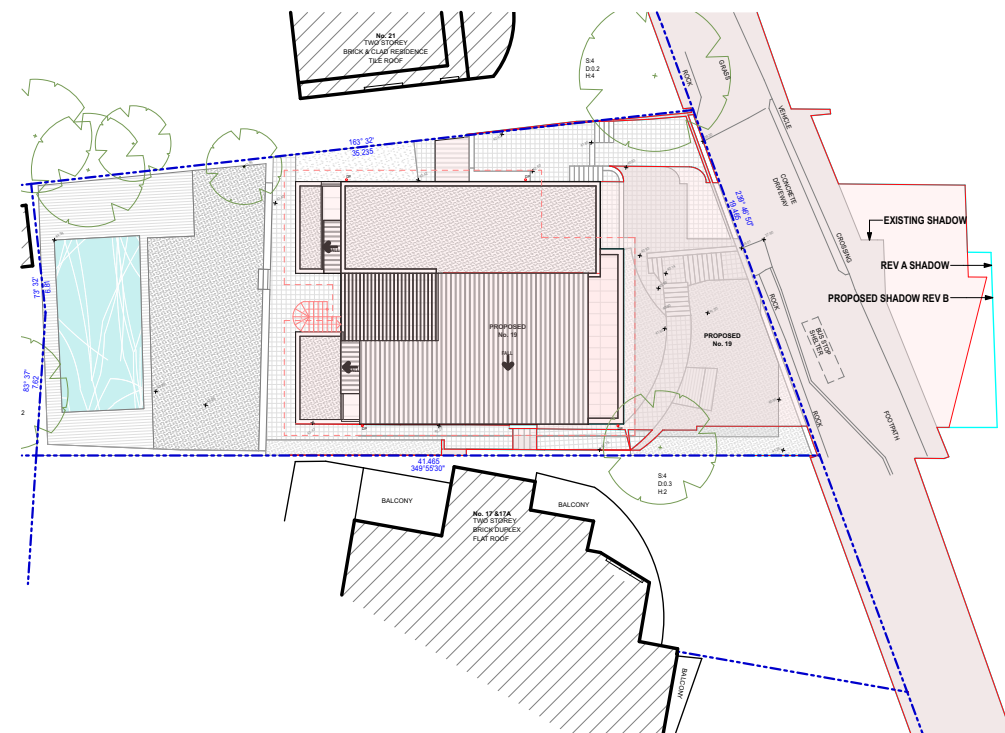

U R I T D E S I G N

URI T D E S I G N PO BOX 7368 BOND BEACH, NSW 2026 PH: 0416 321 982
REVISIONS uri@uritdesign.com

REVISIONS uri@uritdesign.com

REVISIONS

REV A

REV B - ARTICULATE STREET VIEW, REDUCE FSR AND LOWER ROOF ALONG THE WEST ELEVATION

Contractor to verify all dimensions on site prior to commencing work. Uri T Design is to be notified of any discrepancies in the dimension and setting out of the work. Copyright of designs shown hereon is retained by Uri T Design. Authority is required for any reproduction.

DRAWING SHADOW DIAGRAM - PROPOSED

DRAWN BY UT

PROJECT ALTERATION AND ADDITION

JOB NO DA-M19


19 MANLY ROAD


DRAWING NO DA-1005

SEAFORTH NSW 2092

REVISION REV B

SCALE: 1:400 @ A3 PLOTTED: 23/1/20

 

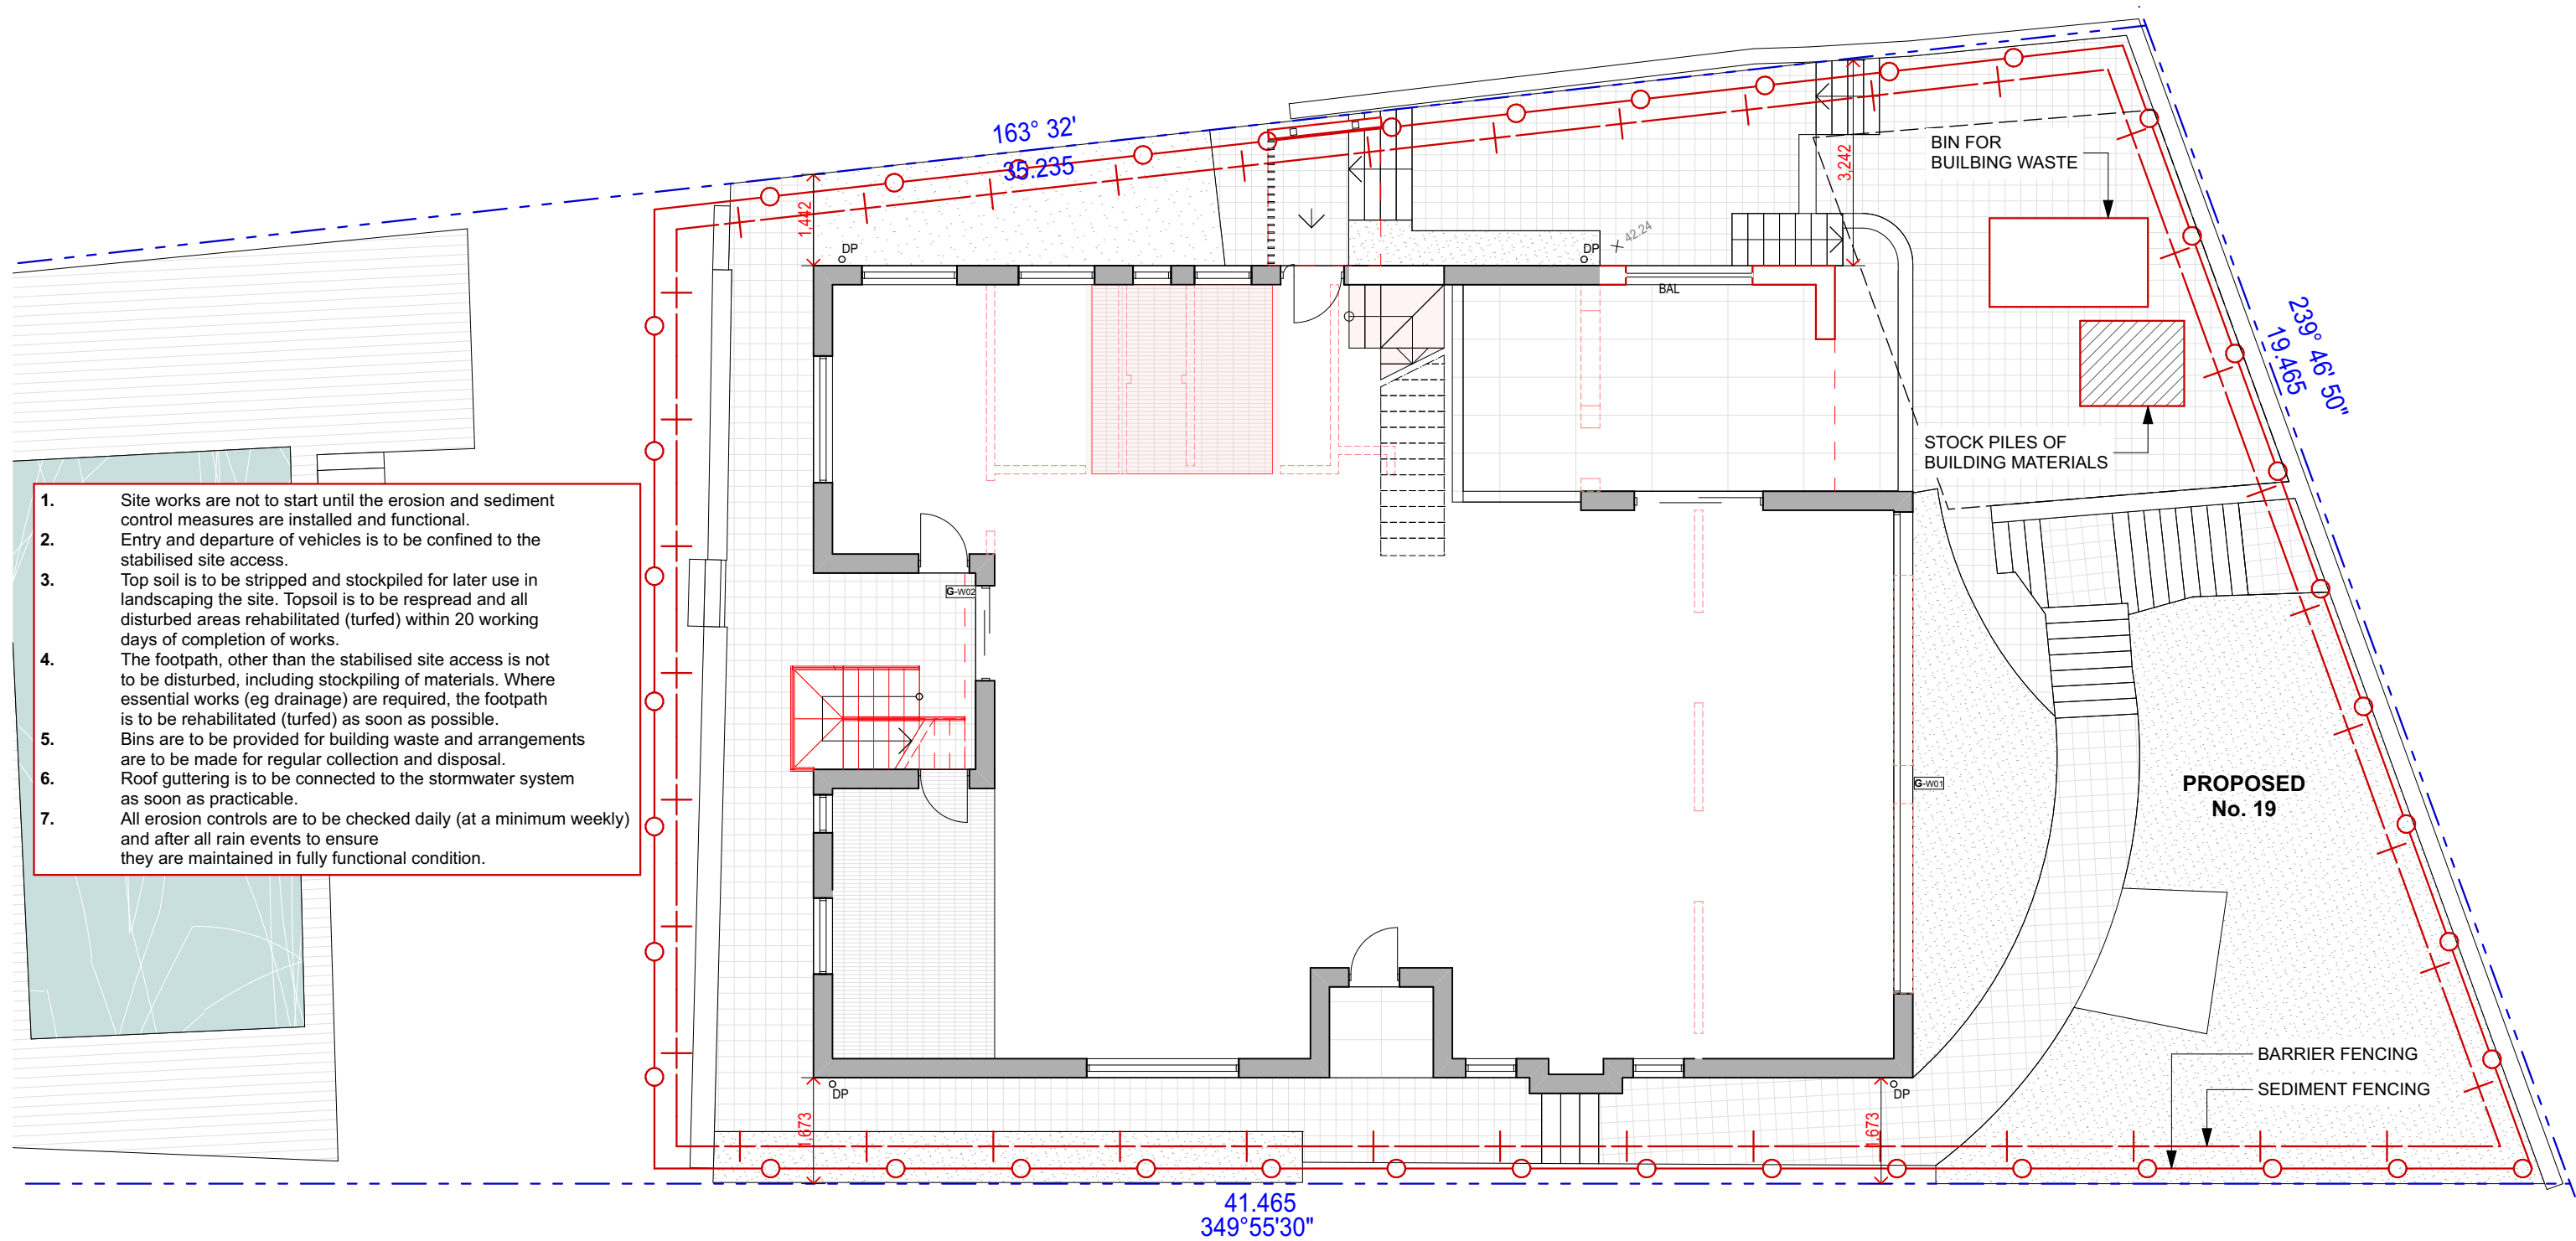

Erosion & Sediments Control 1:100

URI T D E S I G N

PO BOX 7368 BOND BEACH, NSW 2026 PH: 0416 321 982


uri@uritdesign.com


REVISIONS
REV A


DRAWING	EROSION & SEDIMENTS CONTROL	DRAWN BY	UT
PROJECT	ALTERATION AND ADDITION	JOB NO	DA-M19
	19 MANLY ROAD	DRAWING NO	DA-1008
	SEAFORTH NSW 2092	REVISION	REV A



Contractor to verify all dimensions on site prior to commencing work. Uri T Design is to be notified of any discrepancies in the dimension and setting out of the work. Copyright of designs shown hereon is retained by Uri T Design. Authority is required for any reproduction.


SCALE: 1:100 @ A3 PLOTTED: 16/10/19

 

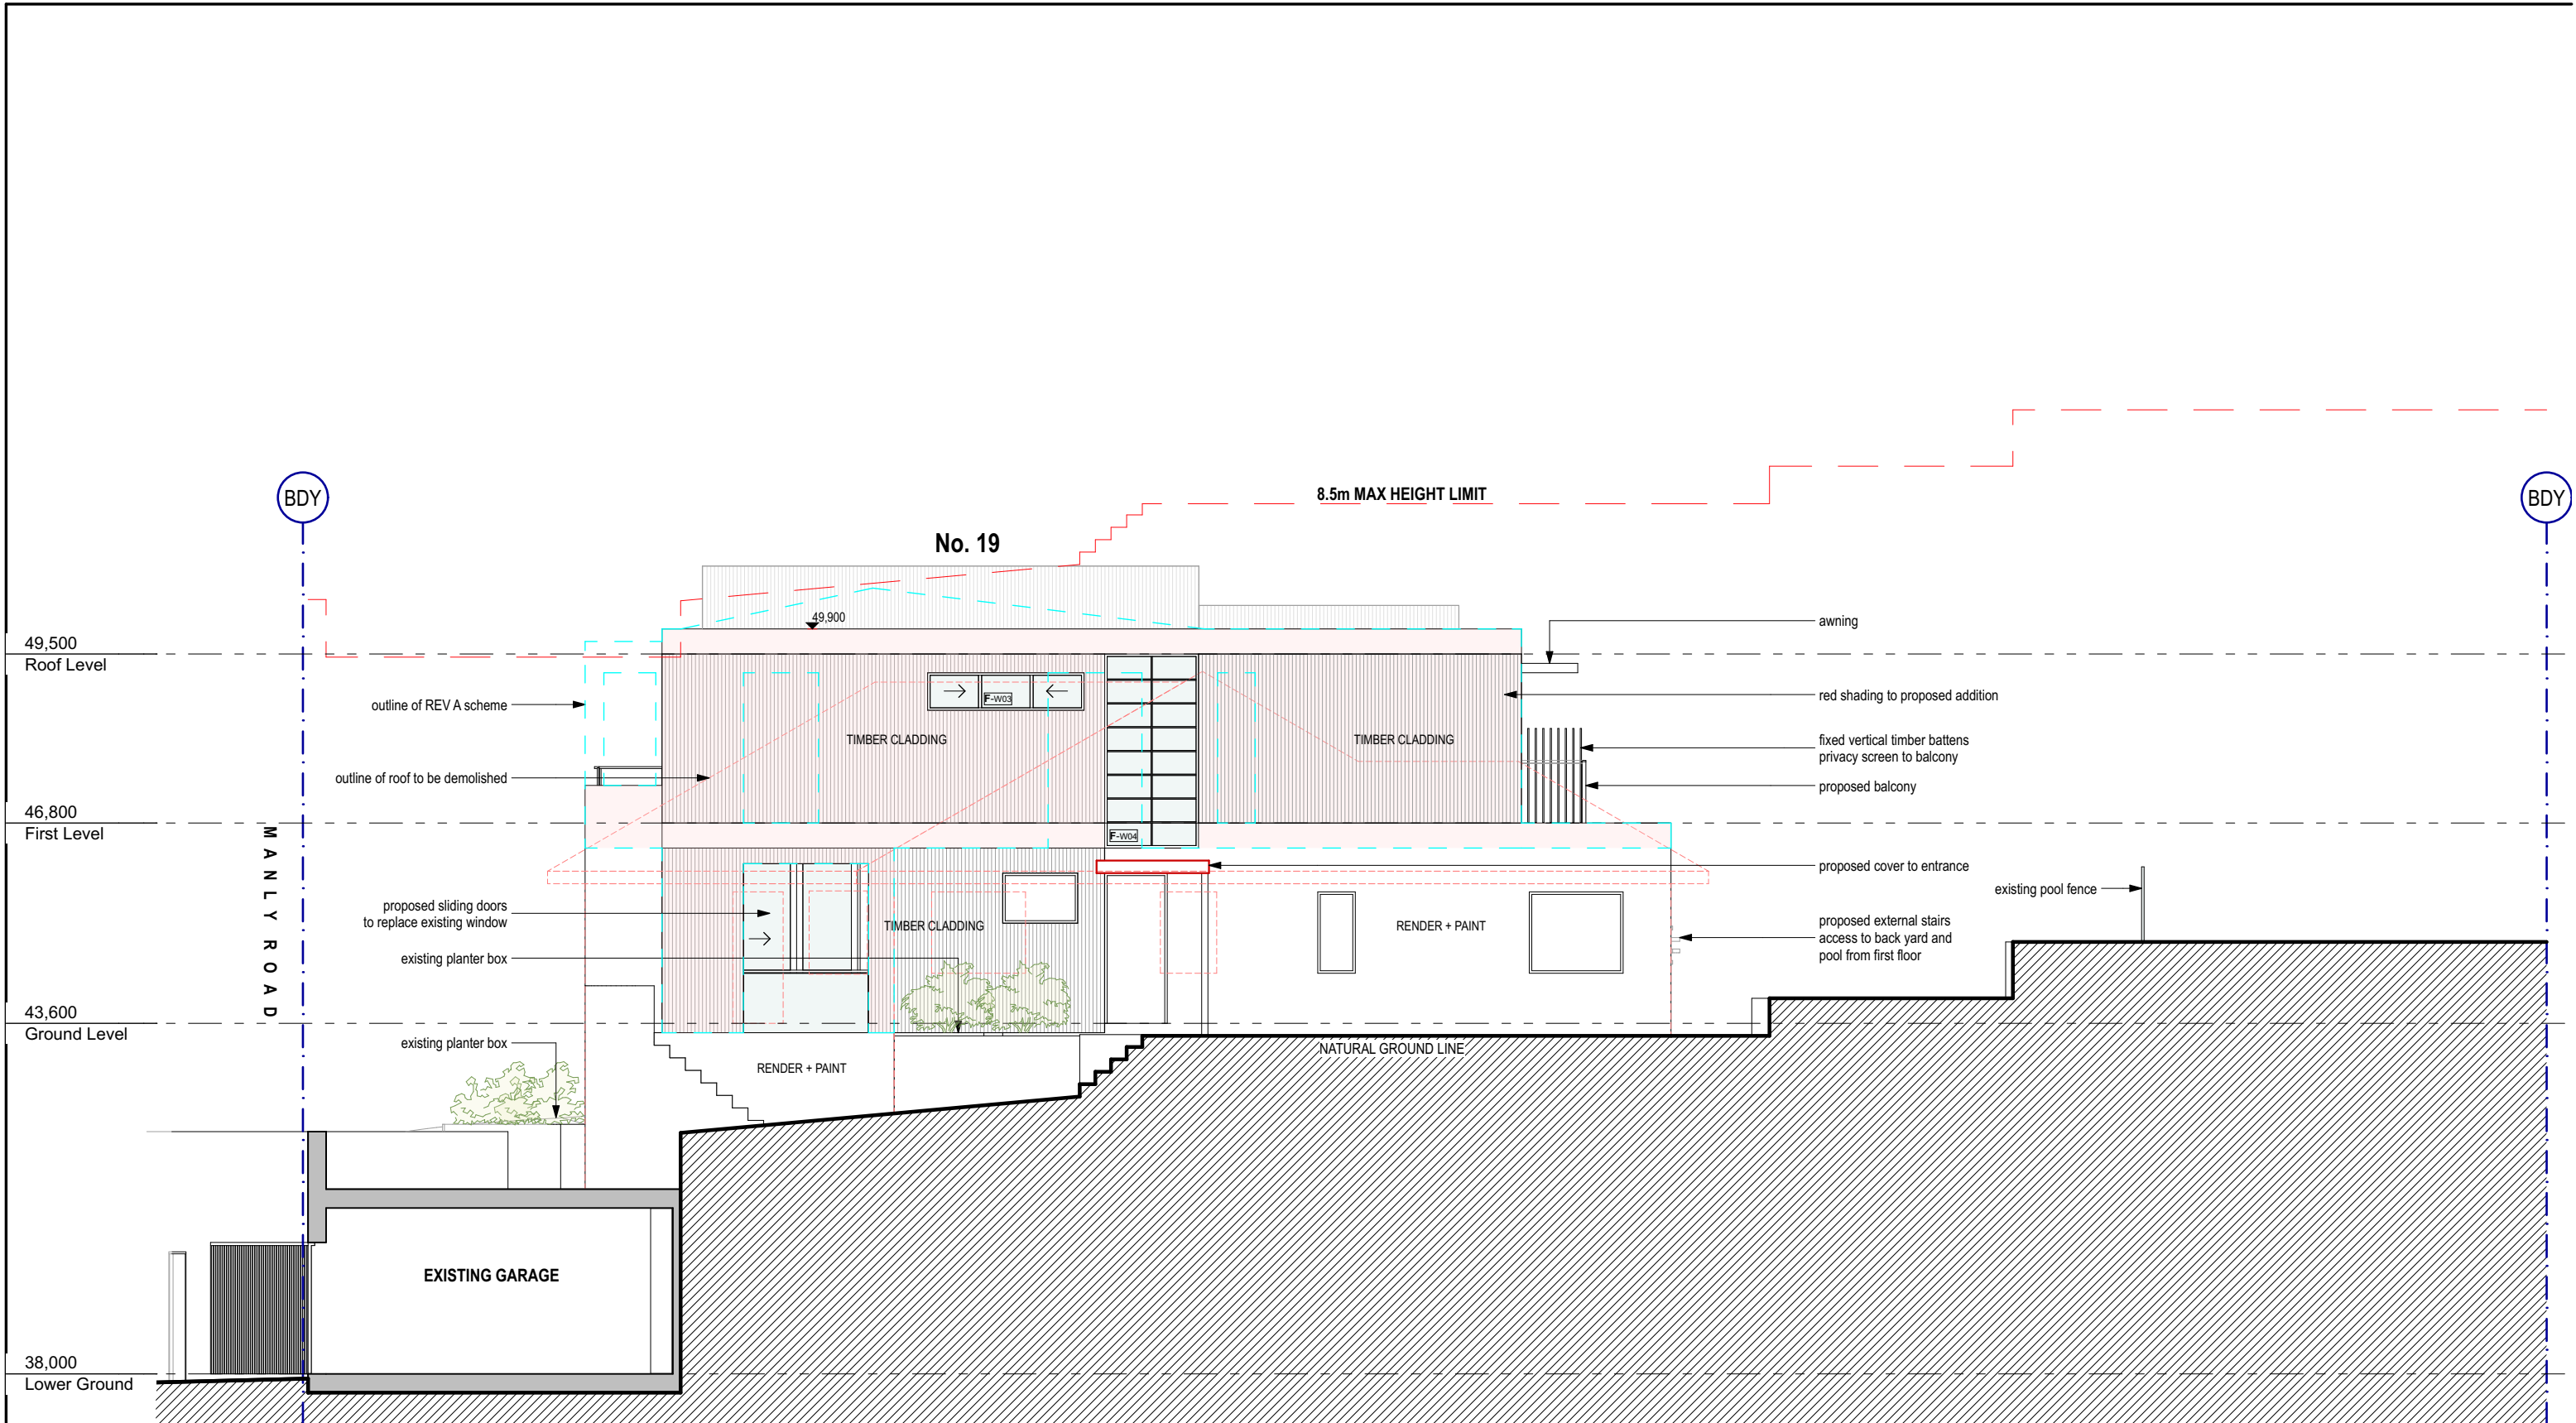

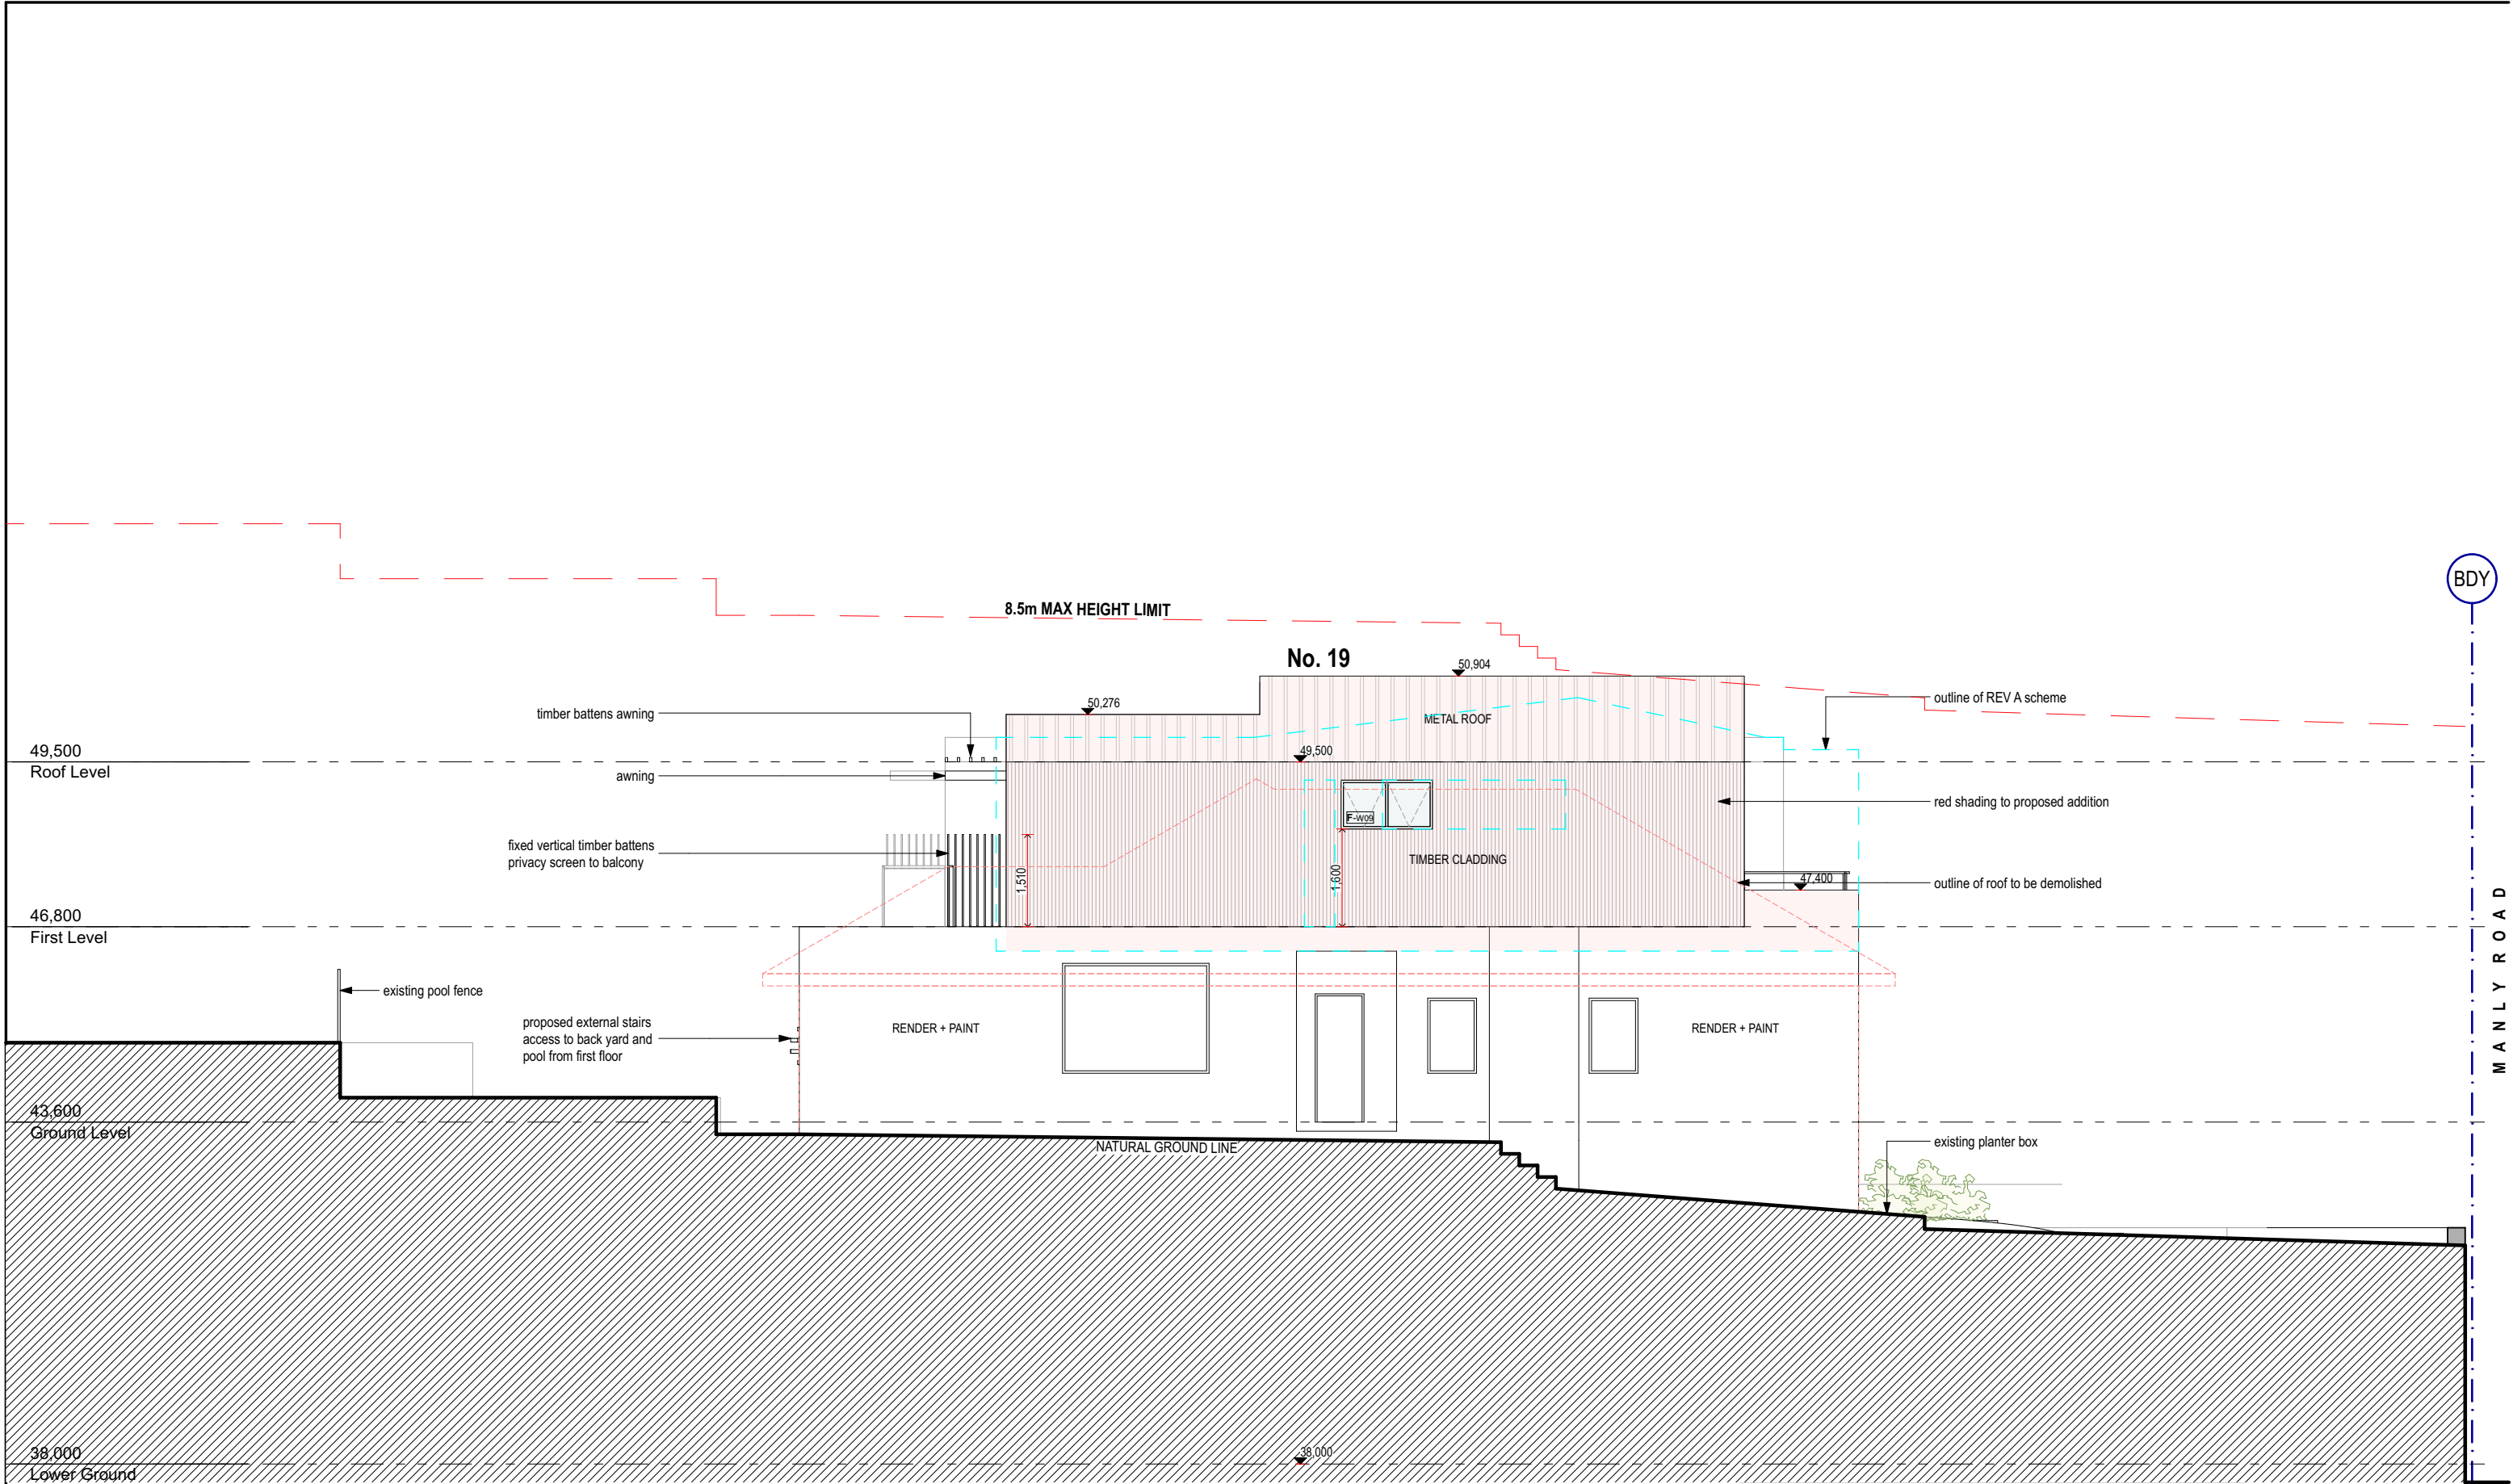

 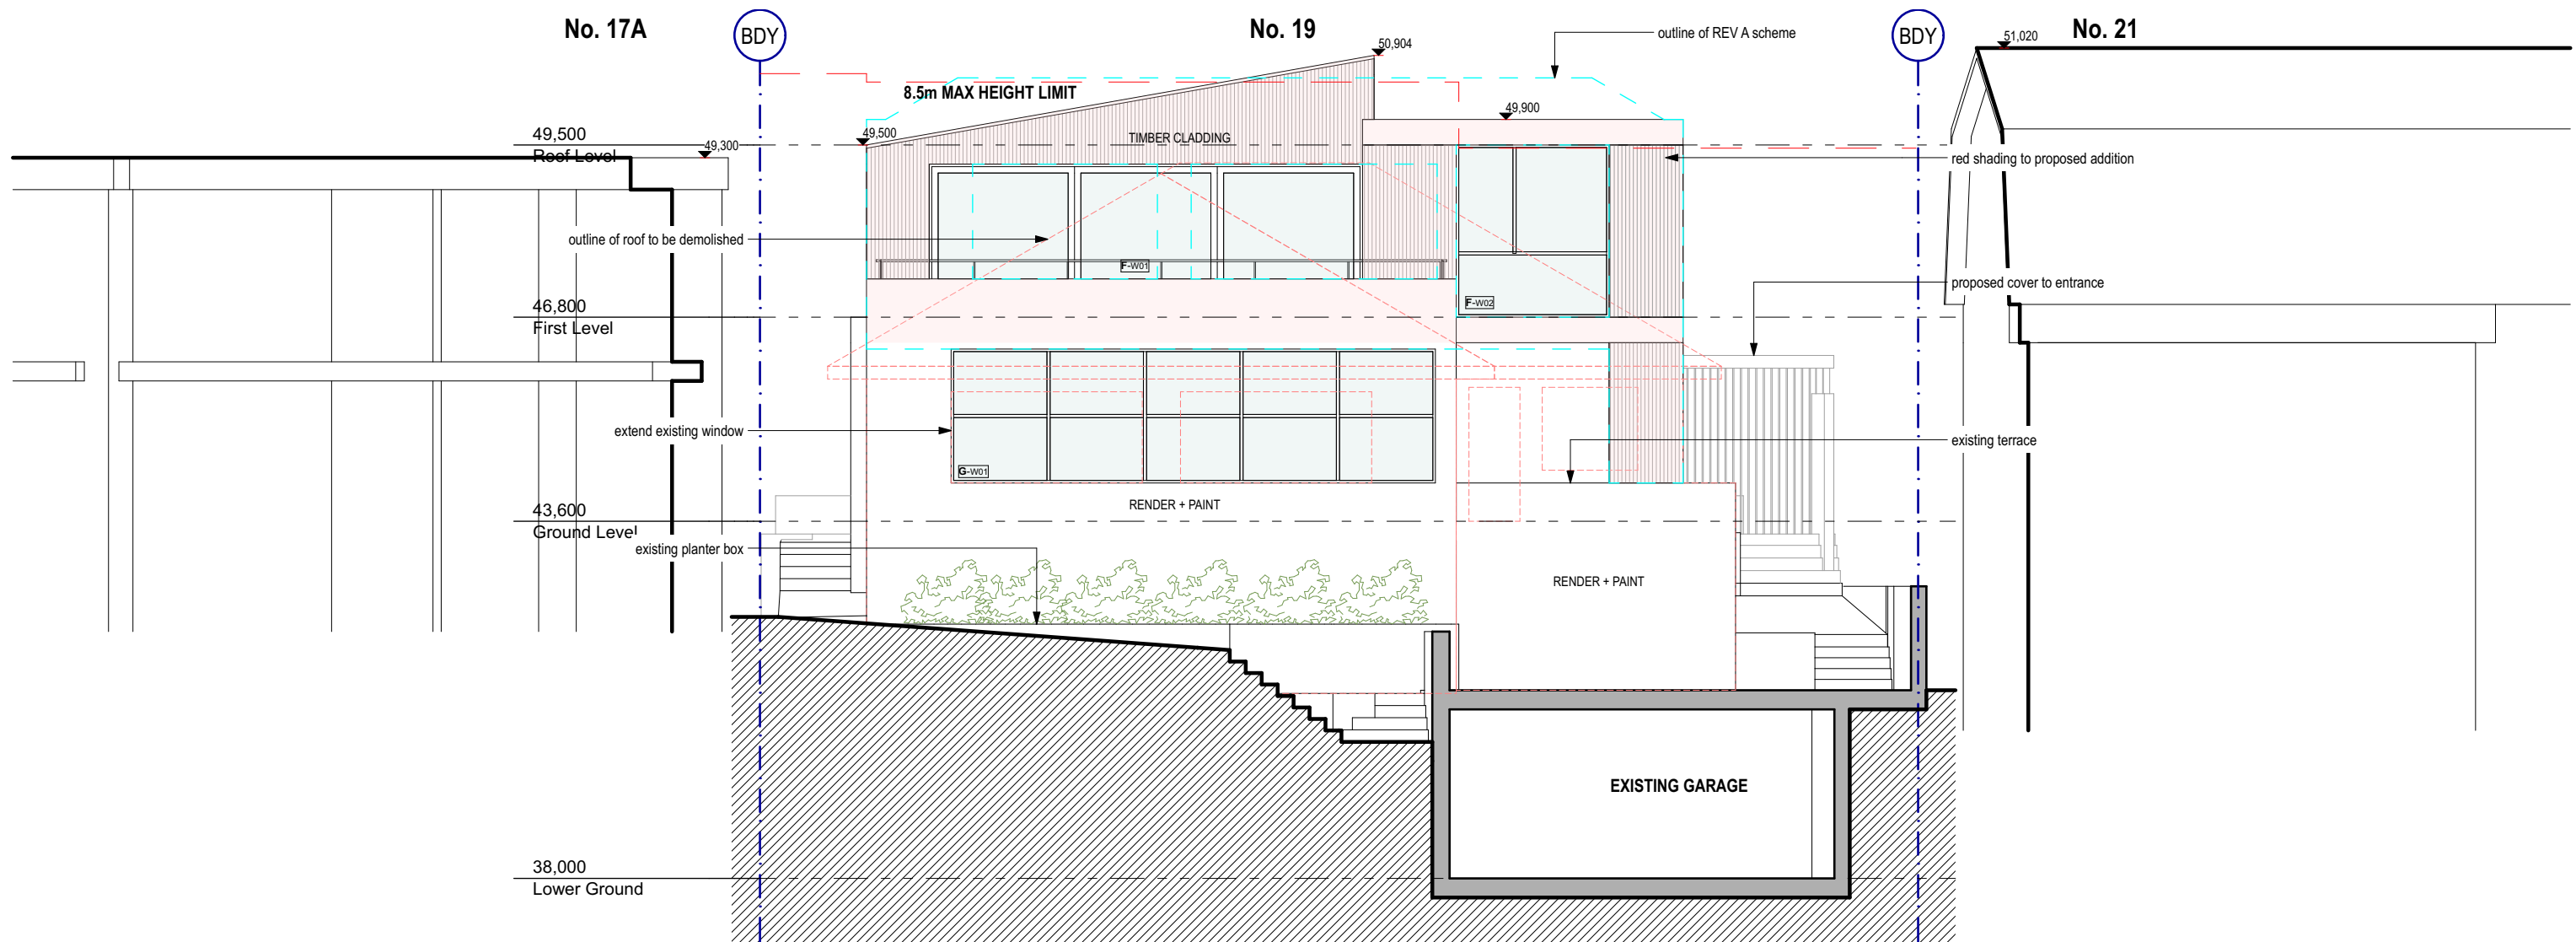

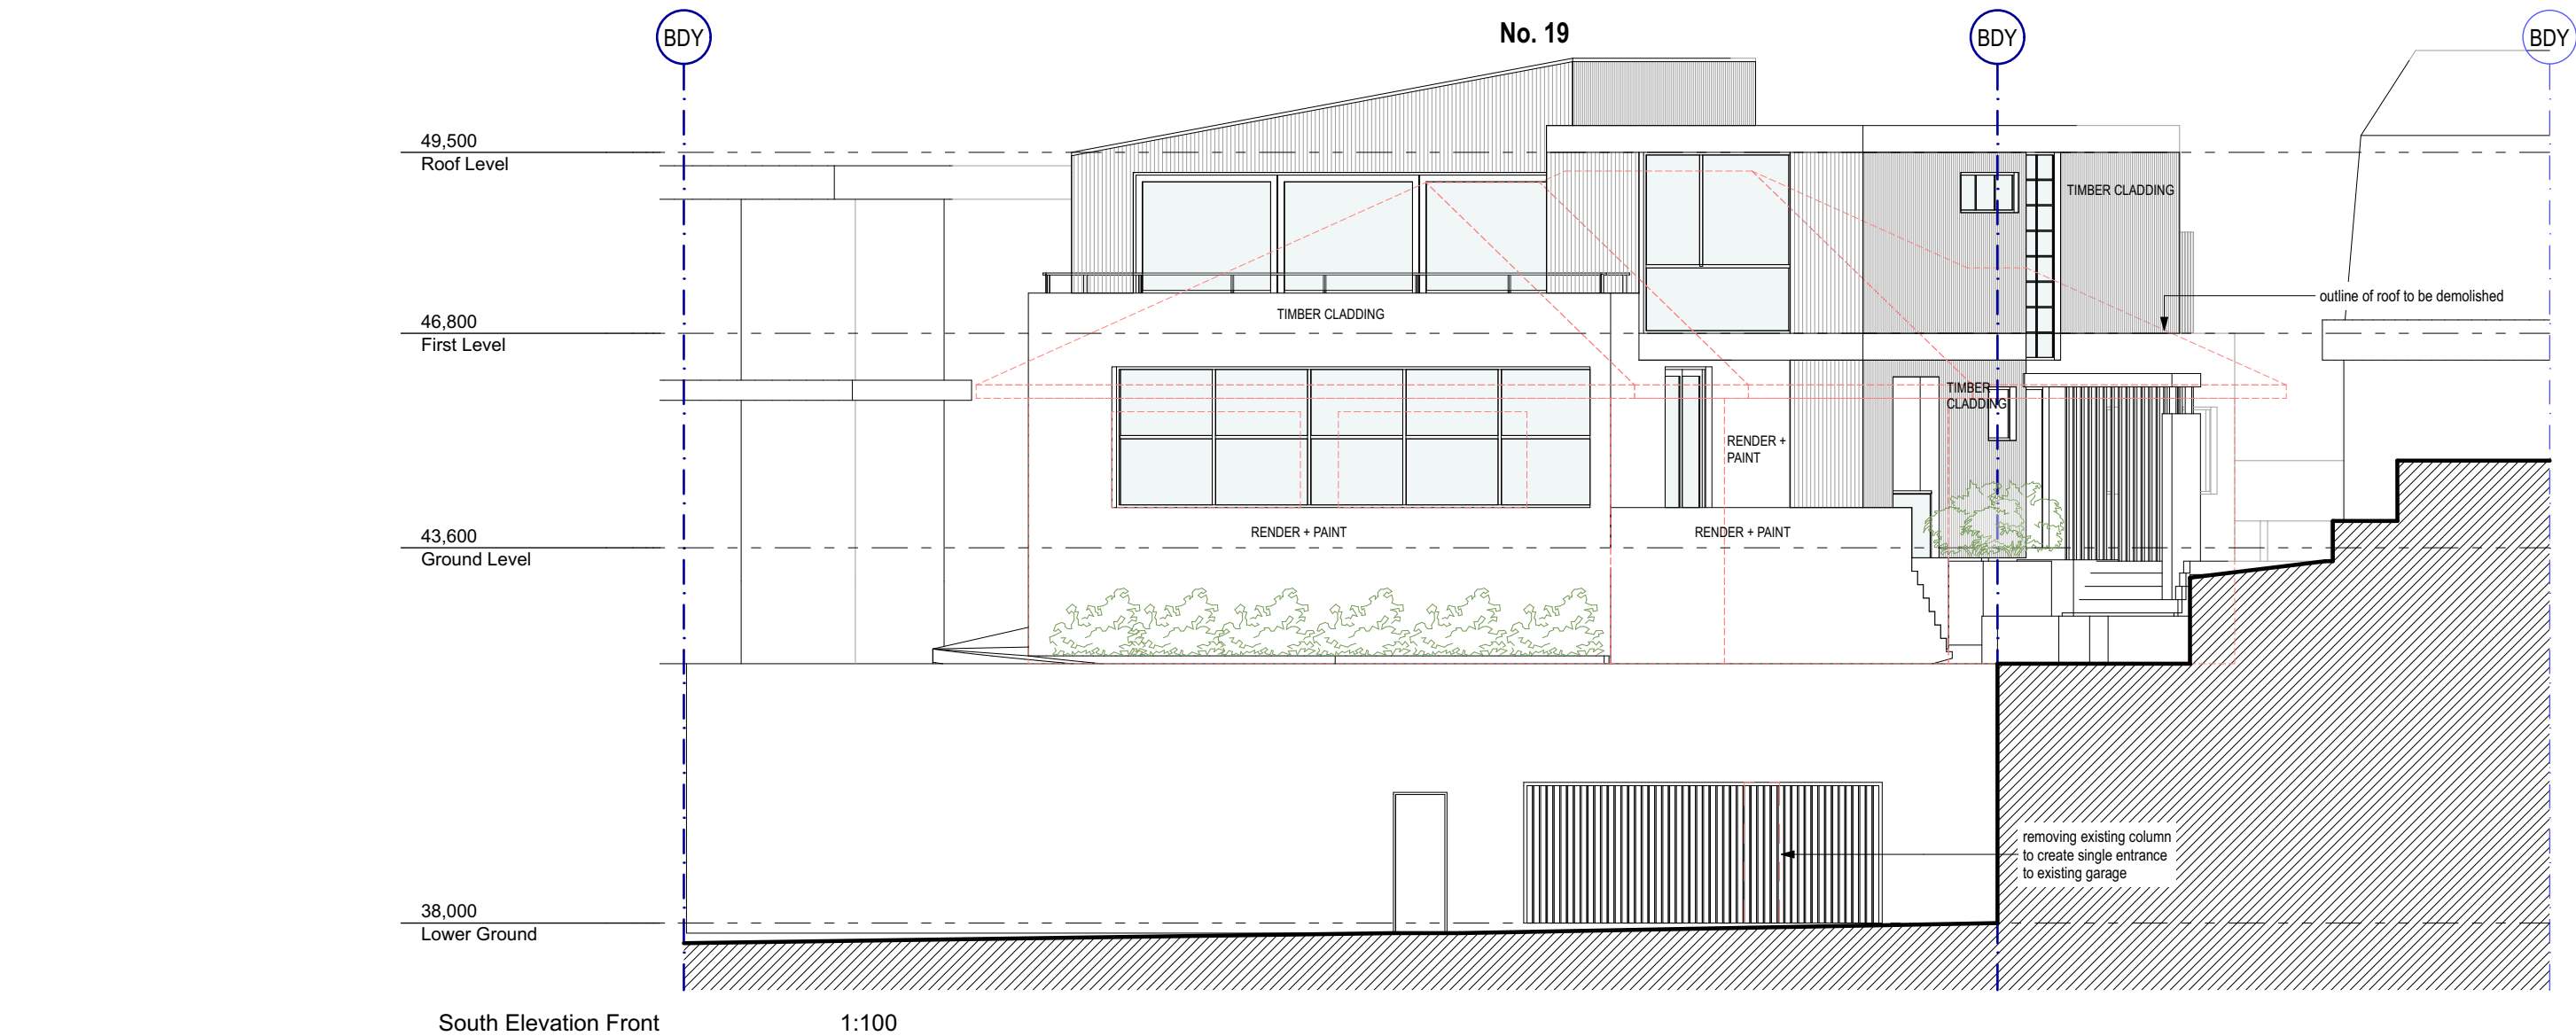

URI T DESIGN
PO BOX 7368 BOND BEACH, NSW 2026 PH: 0416 321 982
uri@uritdesign.com

REVISIONS
REV A
REV B - ARTICULATE STREET VIEW, REDUCE FSR AND LOWER ROOF ALONG THE WEST ELEVATION

Contractor to verify all dimensions on site prior to commencing work. Uri T Design is to be notified of any discrepancies in the dimension and setting out of the work. Copyright of designs shown hereon is retained by Uri T Design. Authority is required for any reproduction.

DRAWING	STREET VIEW SOUTH EAST	DRAWN BY	UT
PROJECT	ALTERATION AND ADDITION	JOB NO	DA-M19
	19 MANLY ROAD	DRAWING NO	DA-2005
	SEAFORTH NSW 2092	REVISION	REV B

SCALE: 1:100 @ A3 PLOTTED: 23/1/20