
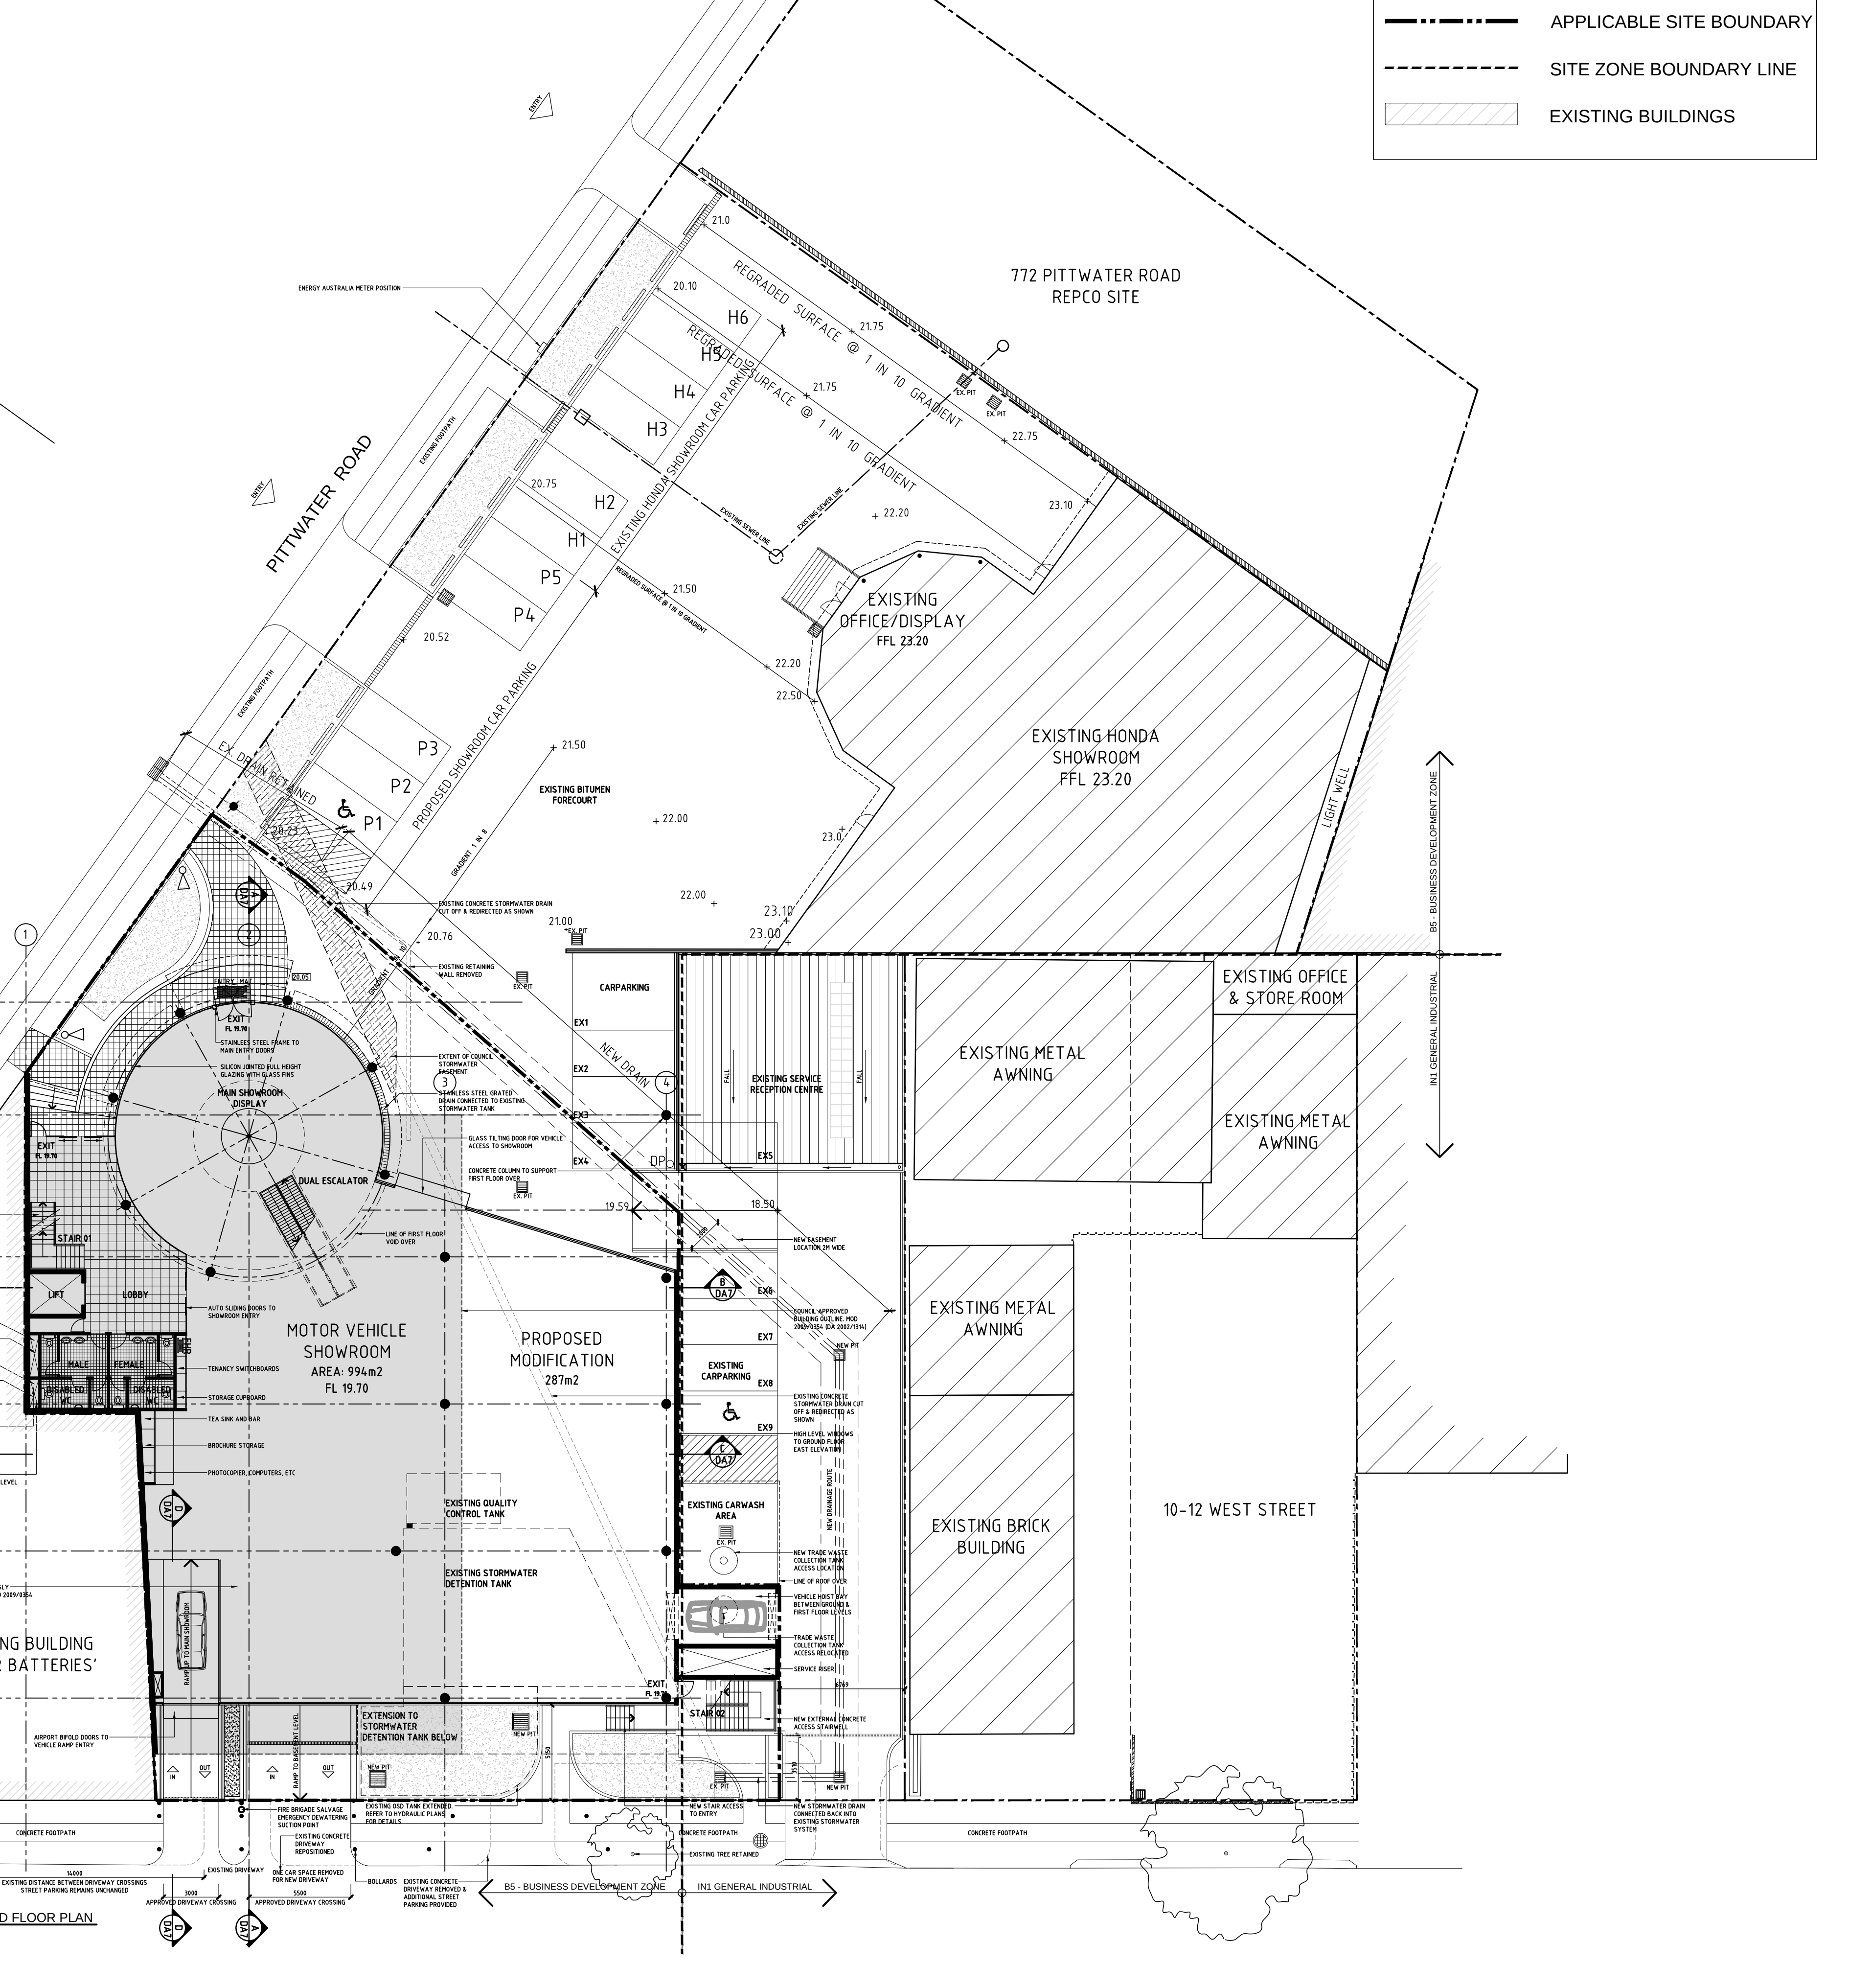
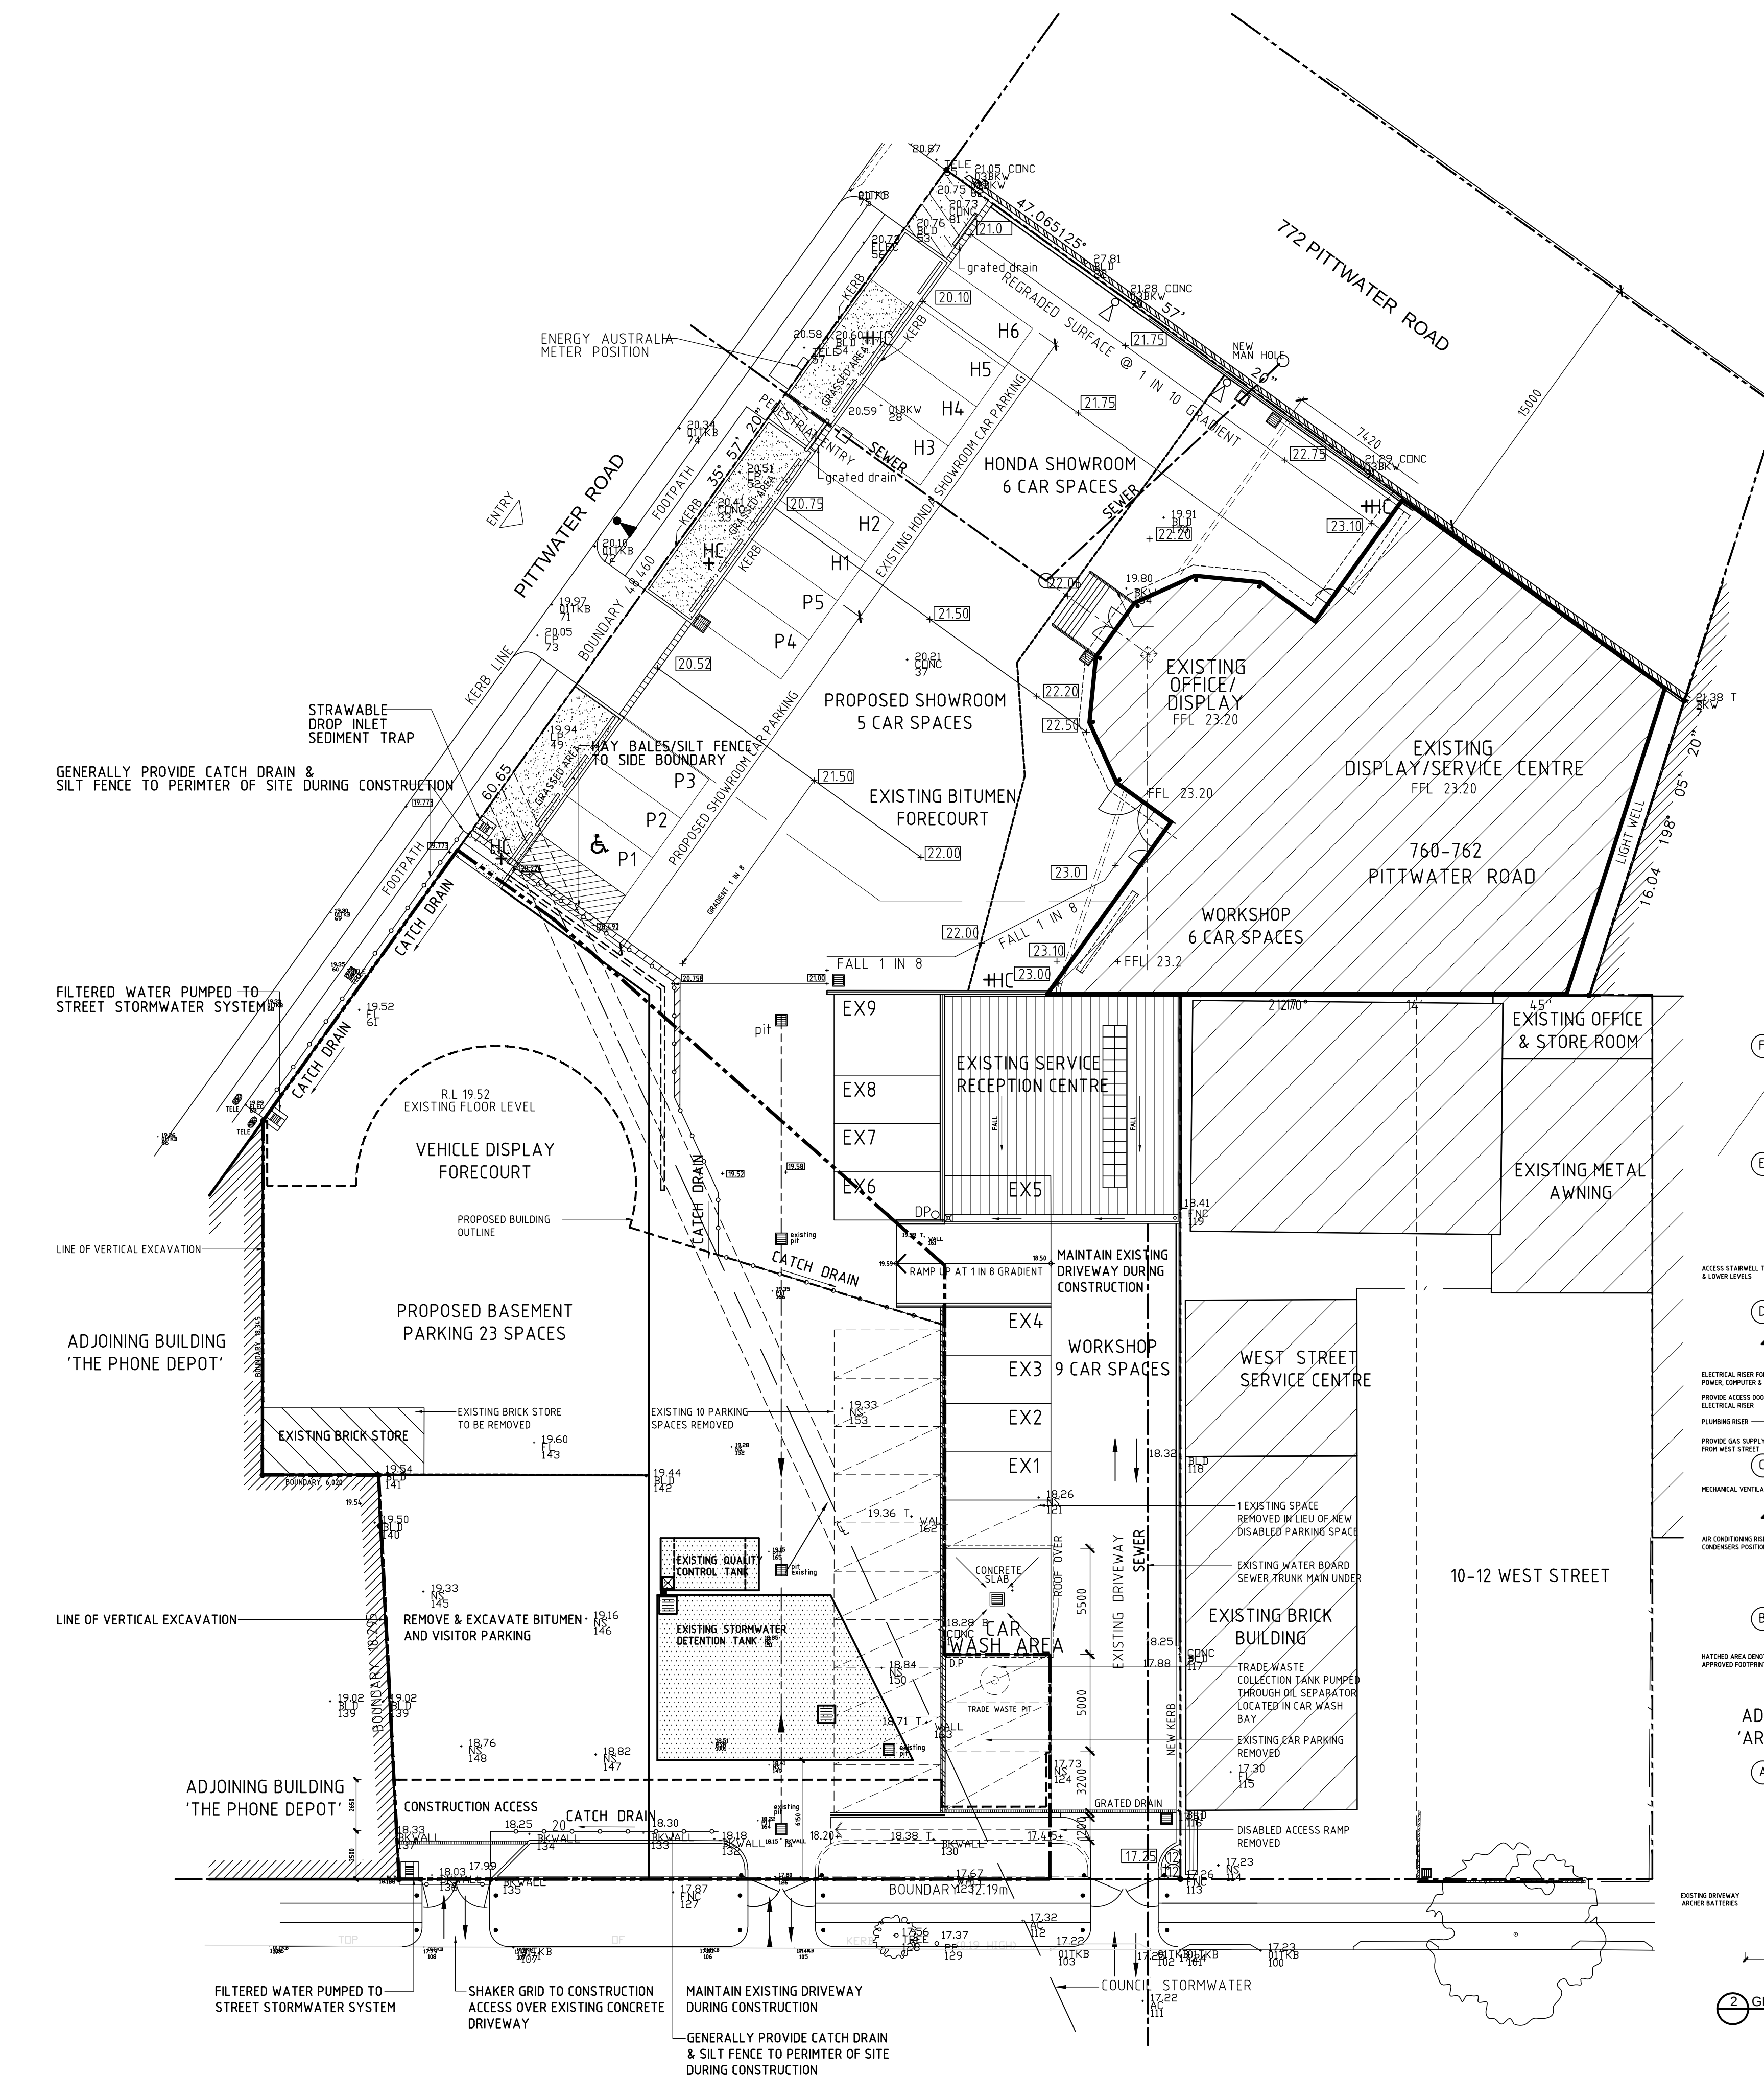


HYDRAULIC NOTES:
REFER TO HYDRAULIC DESIGN BY MOTT MACDONALD FOR DRAINAGE
AND DETENTION TANK DETAILS SUBMITTED WITH THIS DEVELOPMENT APPLICATION

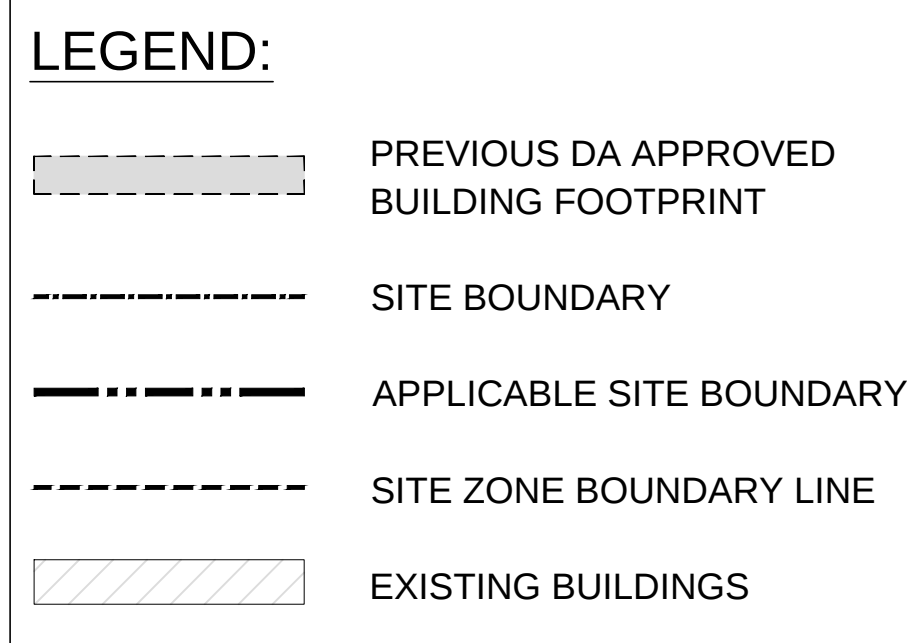

SEDIMENT & EROSION CONTROL PLAN


DEMOLITION PLAN & EXISTING SITE LEVELS

SCALE 1:200

2 SITE PLAN
SCALE 1:200

DEMOLITION PLAN & SITE PLAN

PLOT DATE: 10-05-2013

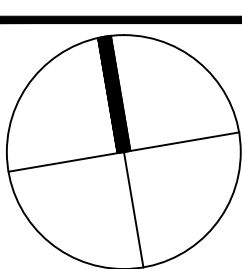

MODIFIED S96(2) SUBMISSION TO WARRINGAH COUNCIL	S96(2)-1	10-05-2013
MODIFIED S96(2) SUBMISSION TO WARRINGAH COUNCIL	S96(2)	5-11-2009
Amendment/Issue	No	Date

PROPRIETOR
WOOD PARK PTY LTD

PROJECT
PROPOSED NEW SHOWROOM
AND OFFICE BUILDING AT
762 PITTWATER ROAD,
BROOKVALE

SHEET TITLE
DEMOLITION PLAN & SITE PLAN
S96(2) SUBMISSION - 10/05/2013

UMEL
architects

PO Box 1666 Dee Why NSW 2099
T 61 2 9981 6511
F 61 2 9981 1913
E info@humel.com.au

SCALE 1:200@B1 DATE MAY 2013
DRAWN NE CHECKED BH

DRAWING NUMBER	2006.75	DA2	REV:	S96(2)-1
----------------	---------	-----	------	----------

0-05-2013