


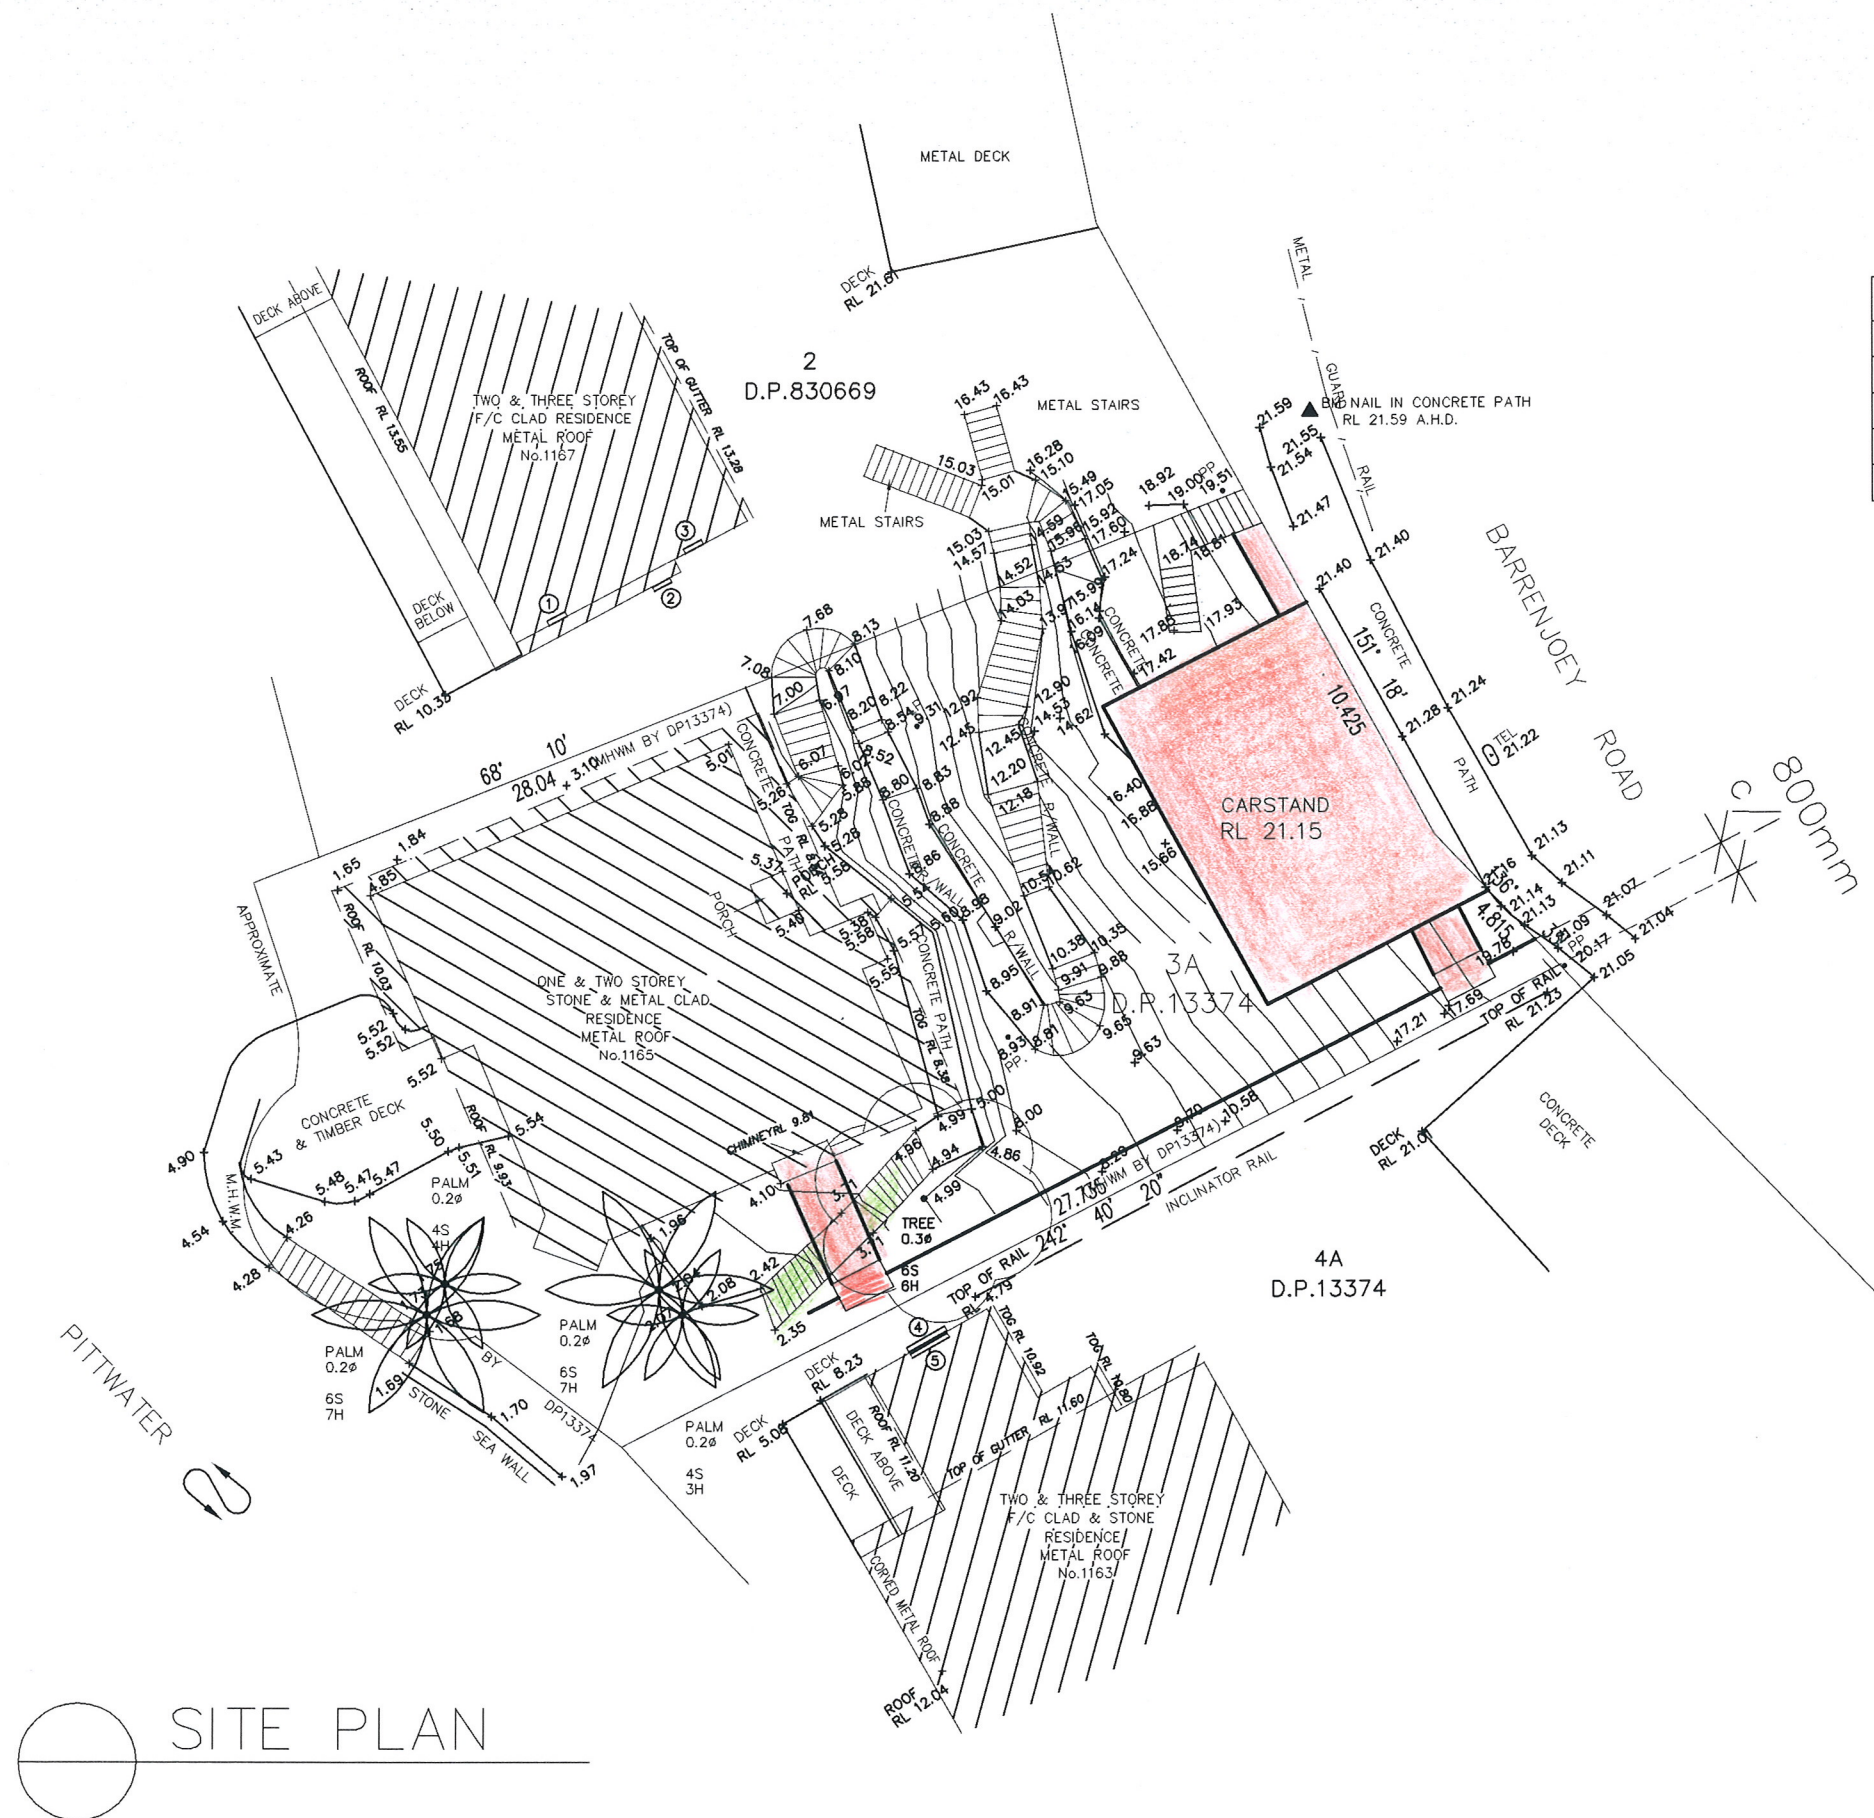

SITE CALCULATIONS			
SITE AREA	480.60m ²		
EXISTING BUILT UPON AREA	170.00m ²		
PROPOSED BUILT UPON AREA	190.00m ²		
EXISTING LANDSCAPED AREA	310.0m ²	65%	
PROPOSED LANDSCAPED AREA	290.0m ²	61%	

SITE PLAN



All Dimensions are in millimetres
Written Dimensions preferred to scale
All measurements to be checked on site
All work to BCA and AS
NOT FOR CONSTRUCTION

© Copyright 2018

Client
MR. JOHN OLIVER
1165 BARRENJOEY ROAD
PALM BEACH NSW 2108


Project
CAR STAND AND INCLINATOR
1165 BARRENJOEY ROAD
PALM BEACH NSW 2108

Drawing
SITE PLAN

PETER PRINCI architects
ABN 34 315 485 678
P.O. Box 615
Frenchs Forest NSW 1580
Email: peter@pparchitects.com.au
Ph: (02) 9452 5661
Fax: (02) 9452 5662
Mobile: 0419 166 002

Drawn PP	Job No.
Checked PP	Date Aug '18
Scale 1:200	Issue A

Drawing No
DA01

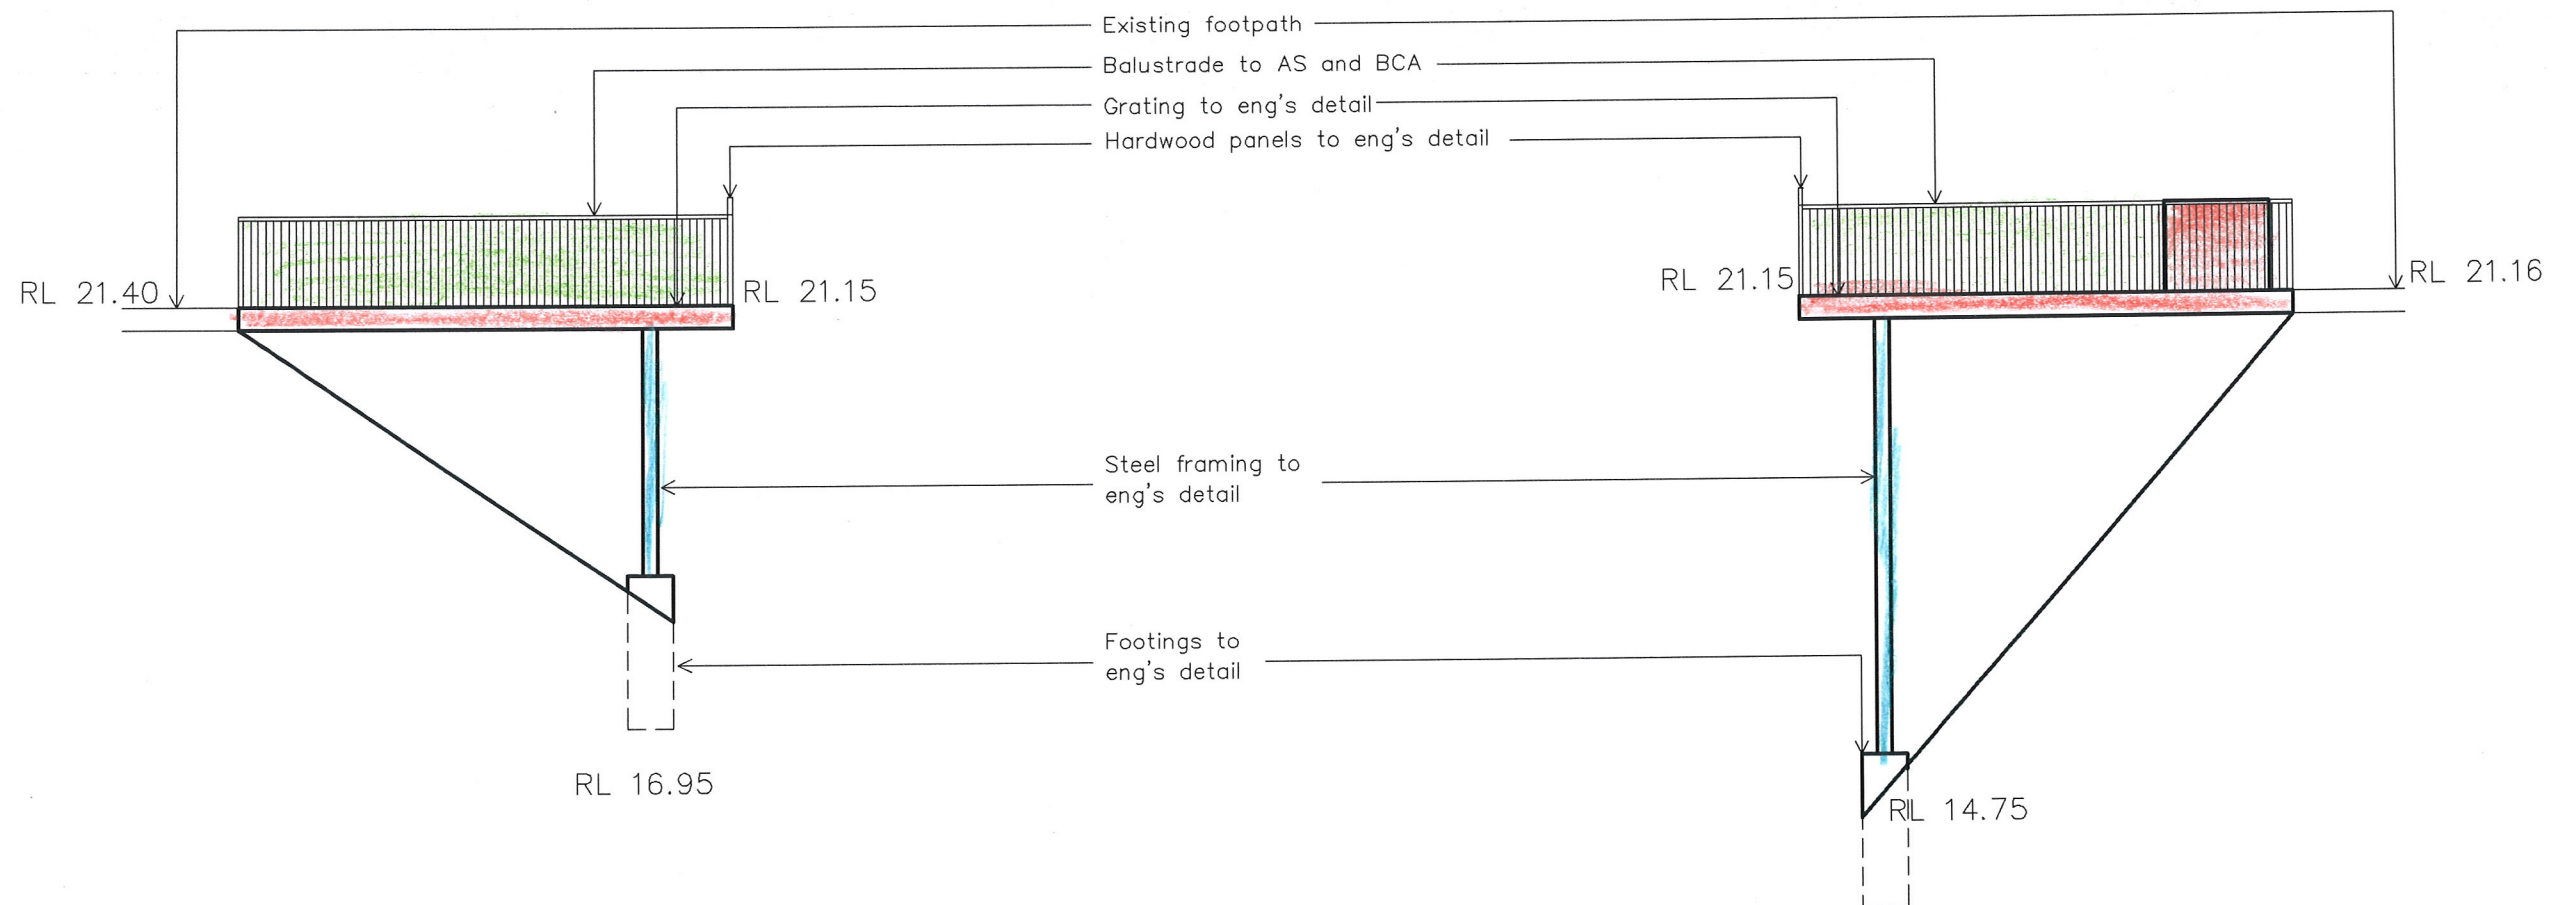

All Dimensions are in millimetres
Written Dimensions preferred to scale
All measurements to be checked on site
All work to BCA and AS
NOT FOR CONSTRUCTION

© Copyright 2018

Client
MR. JOHN OLIVER
1165 BARRENJOEY ROAD
PALM BEACH NSW 2108

Project
CAR STAND AND INCLINATOR
1165 BARRENJOEY ROAD
PALM BEACH NSW 2108

Drawing
CARSTAND – ELEVATIONS

PETER PRINCI architects
ABN 34 315 485 678
P.O. Box 615
Frenchs Forest, NSW 1580
Email: peter@pparchitects.com.au
Ph: (02) 9452 5661
Fax: (02) 9452 5662
Mobile: 0418 166 002

Drawn PP	Job No.
Checked PP	Date Aug '18
Scale 1:100	Issue A

Drawing No
DA04

NOTIFICATION PLANS
1165 Barrenjoey Road – PALM BEACH

