



SITE AREA	490.40 M2	
SOFT LANDSCAPING	232.10 M2	48 %

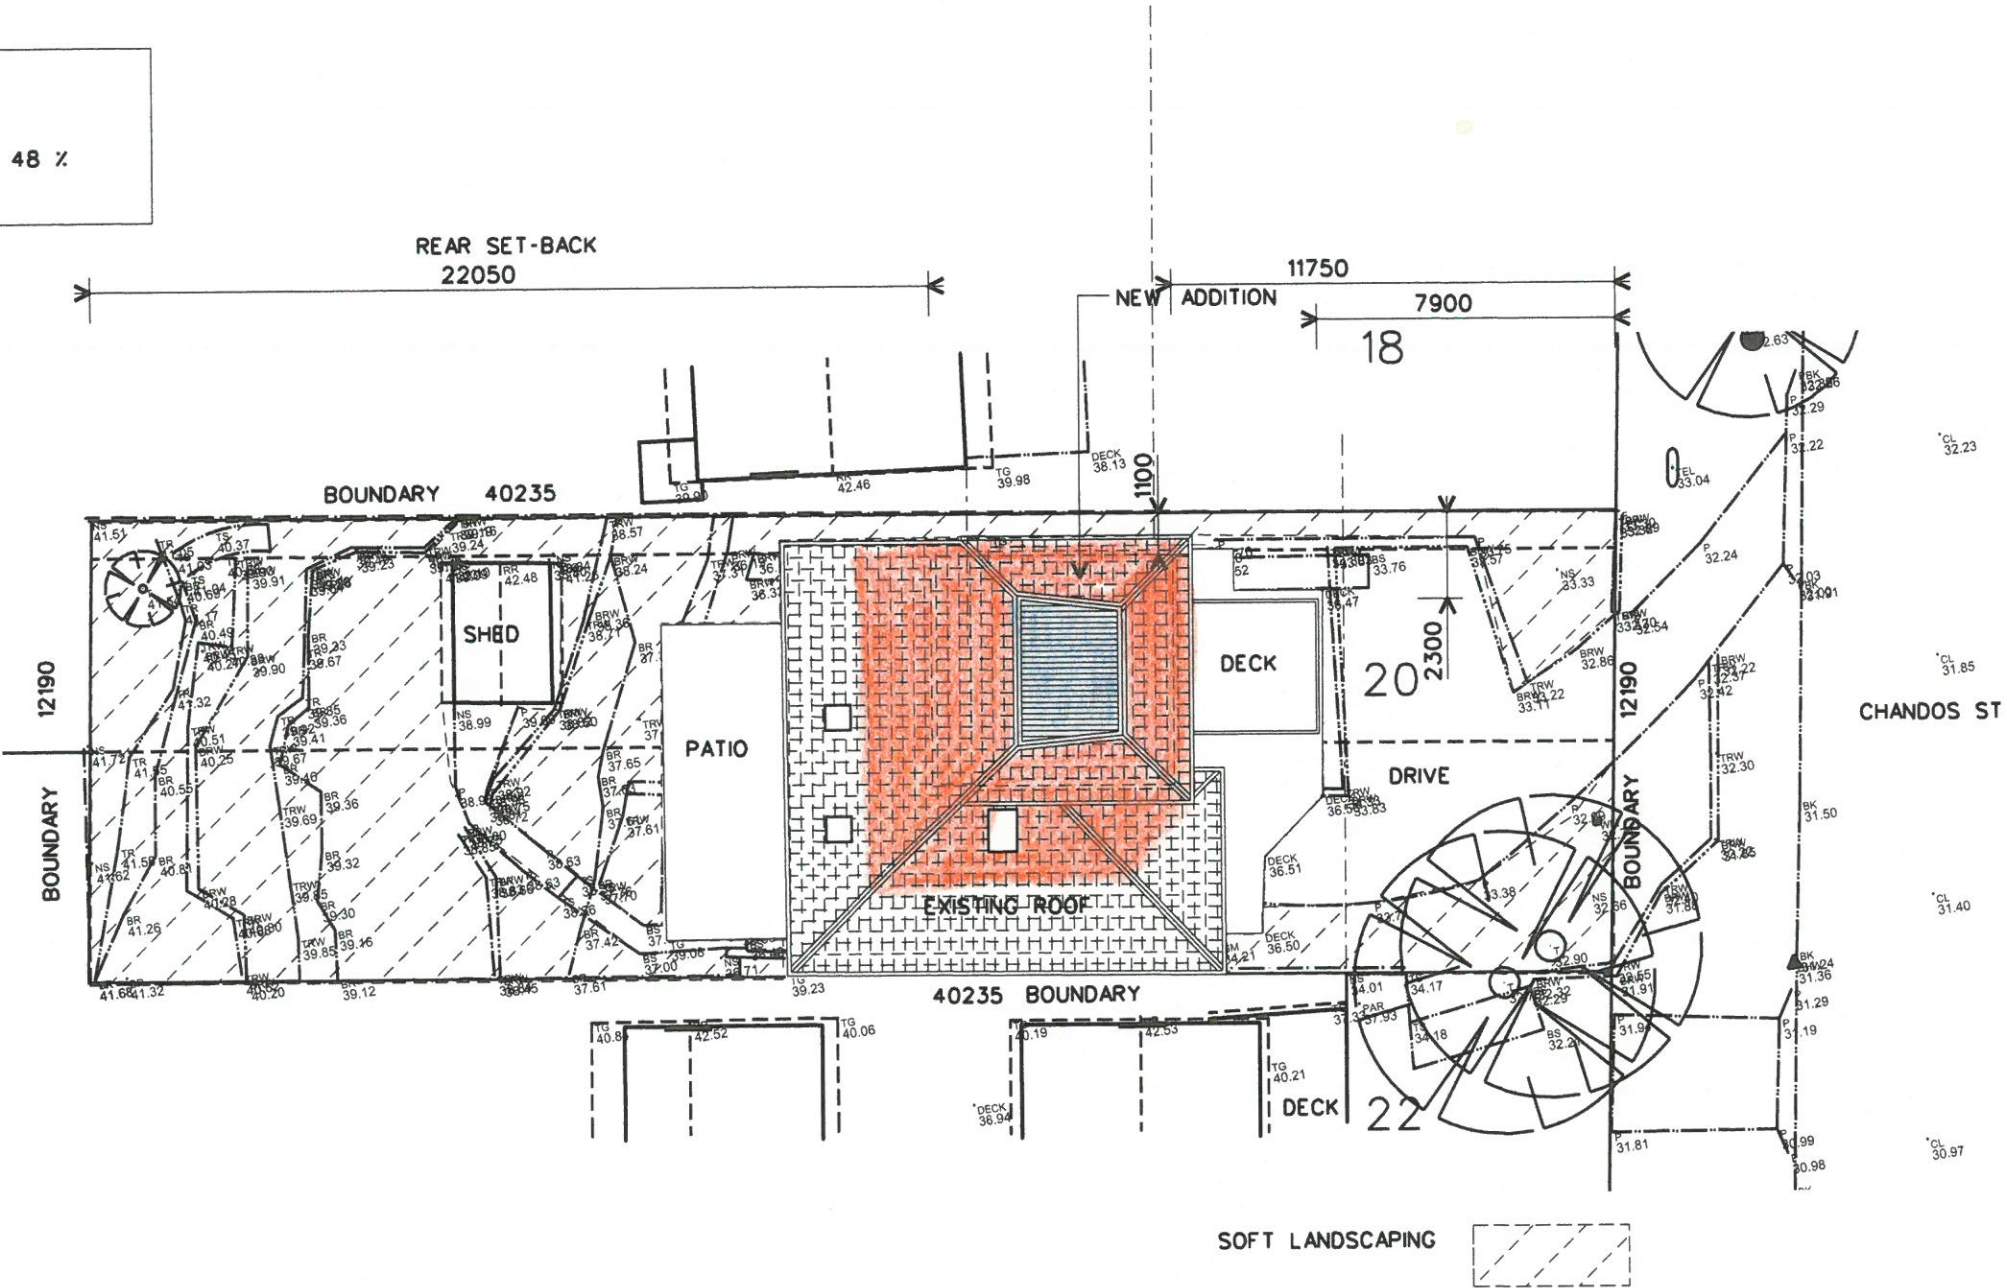

1 SITE PLAN
SCALE 1:200




North Point 	This drawing is copyright and shall not be used or reproduced without the written consent of DESIGN ASSOCIATES Pty Ltd	CHECK ALL DIMENSIONS ON-SITE PRIOR TO CONSTRUCTION.	Client TRISH MORROW PETER TEBB	Drawing SITE PLAN		
	PO BOX 3907 MOSMAN NSW 2088 0416 003 095 kate@designassociates.com.au	Address 20 CHANDOS ST MANLY VALE NSW 2093	Project FIRST FLOOR ADDITION	Scale 1:200 at A3 Date JAN 2020 Drawn KR Ckd	Drawing No. 20-01 DA-02	Issue A

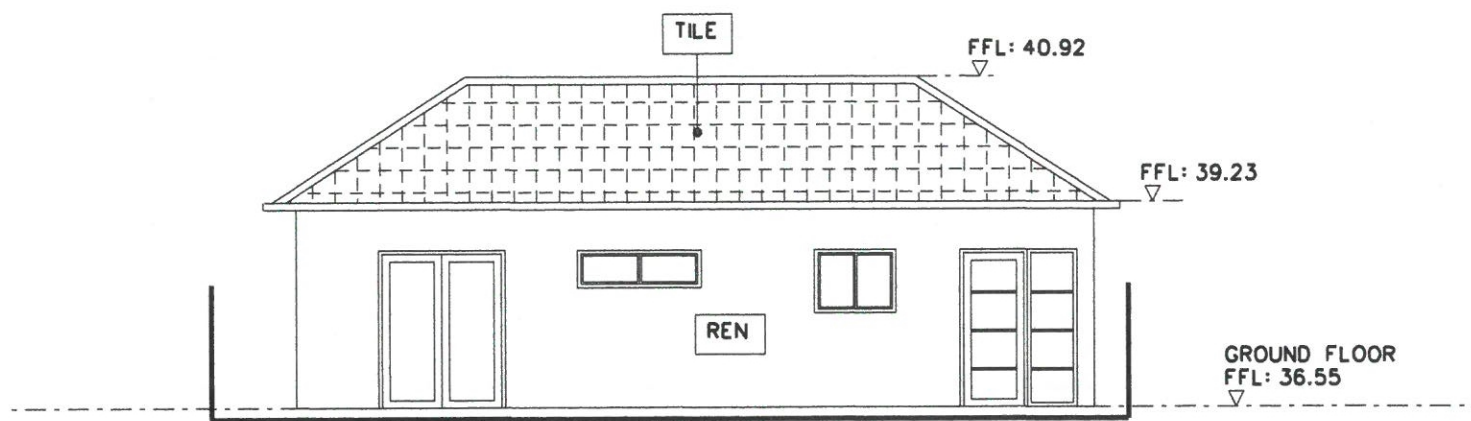


1 EXISTING WEST ELEVATION
SCALE 1:100


FINISHES	
REN	RENDER PAINT FINISH
TIM	TIMBER PAINT FINISH
ALUM	ALUMINIUM WINDOW FRAMES
TILE	ROOF TILES TO MATCH EXISTING

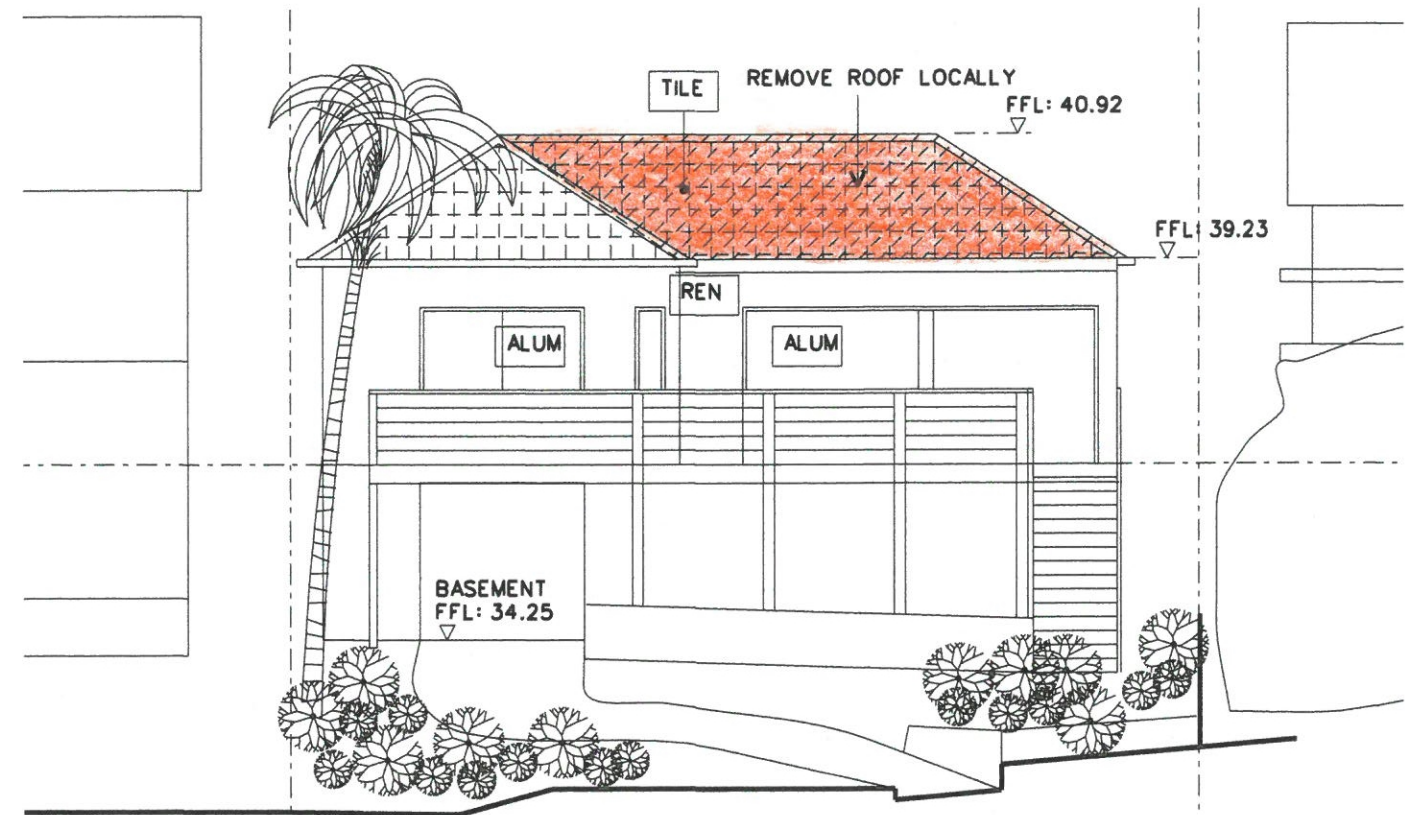

2 EXISTING EAST ELEVATION
SCALE 1:100

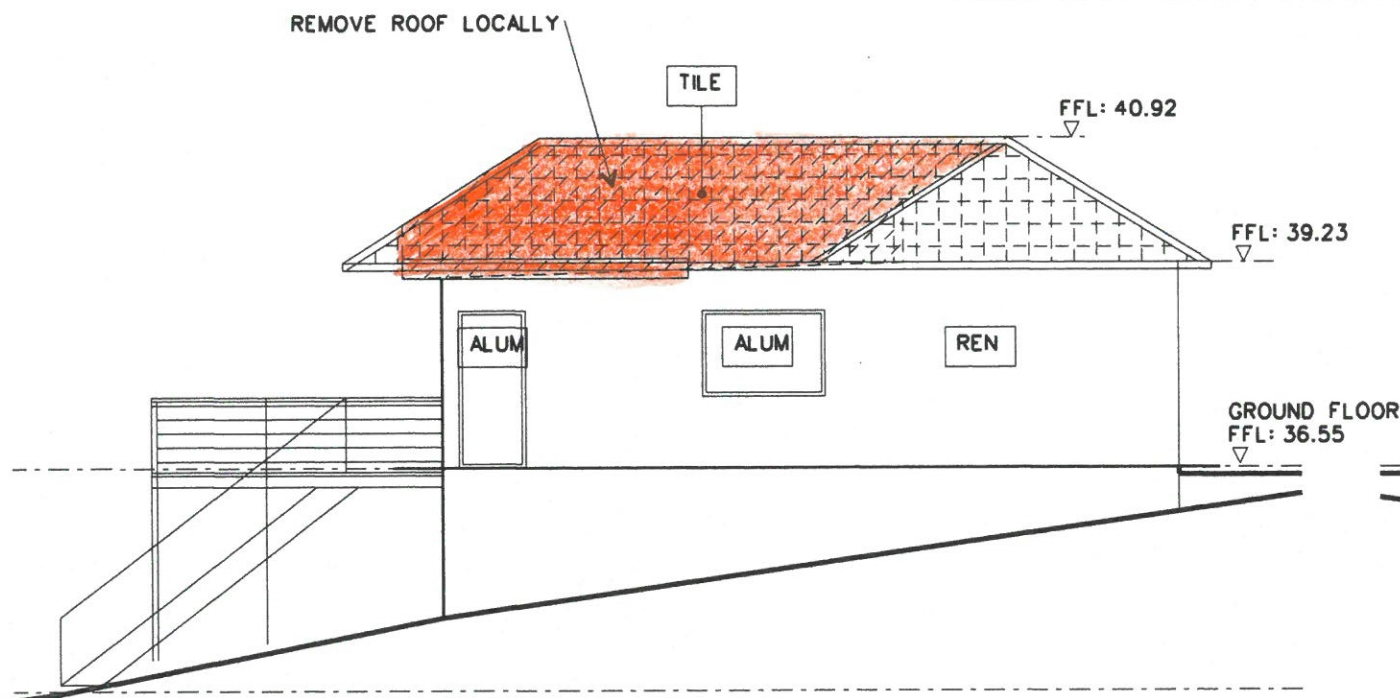


3 EXISTING NORTH ELEVATION
SCALE 1:100

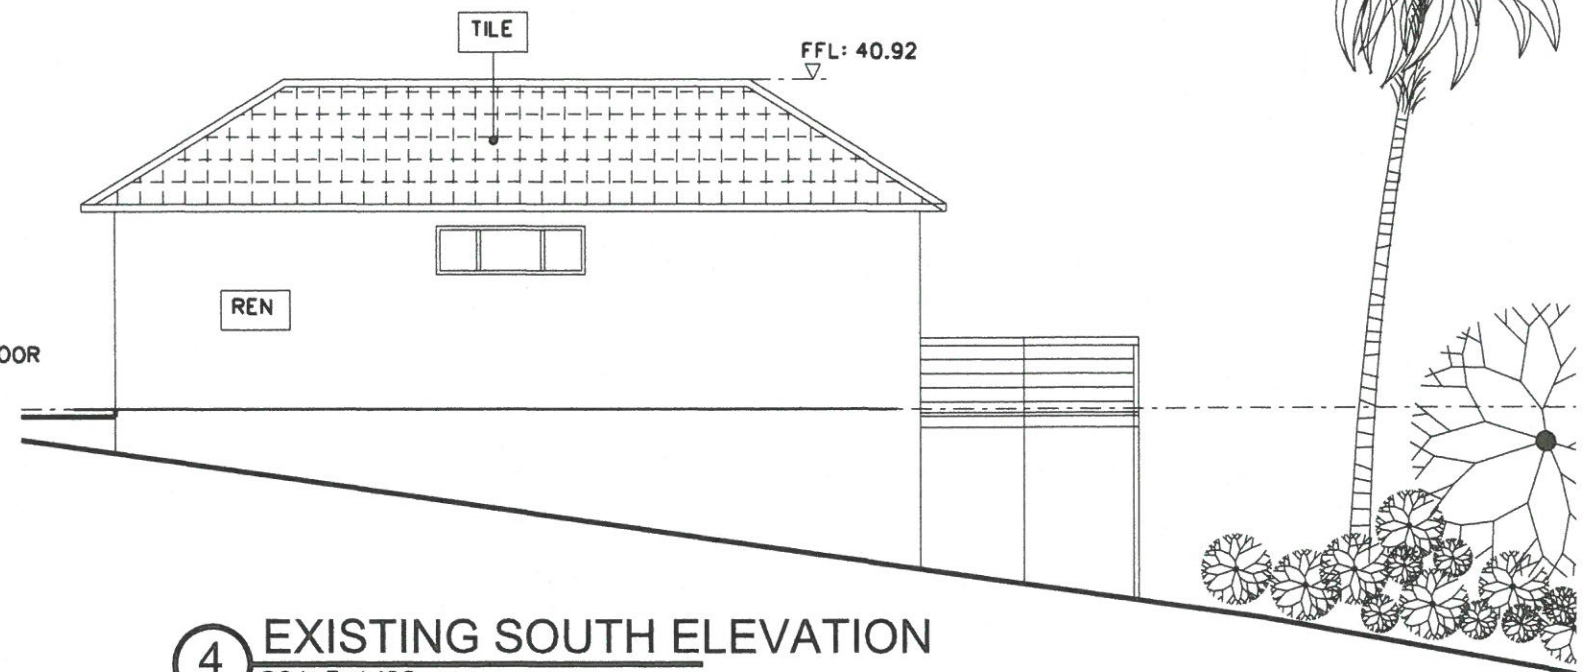


4 EXISTING SOUTH ELEVATION
SCALE 1:100

North Point	This drawing is copyright and shall not be used or reproduced without the written consent of DESIGN ASSOCIATES Pty Ltd		Client TRISH MORROW PETER TEBB		A MAR 2020 DEVELOPMENT APPLICATION	
	PO BOX 3907 MOSMAN NSW 2088 0416 003 095 kate@designassociates.com.au	Address 20 CHANDOS ST MANLY VALE NSW 2093	Project FIRST FLOOR ADDITION	Scale 1:100 at A3 1:200 at A4 Date JAN 2020 Drawn KR Ckd	Drawing No. 20-01 Issue DA-04	Issue A

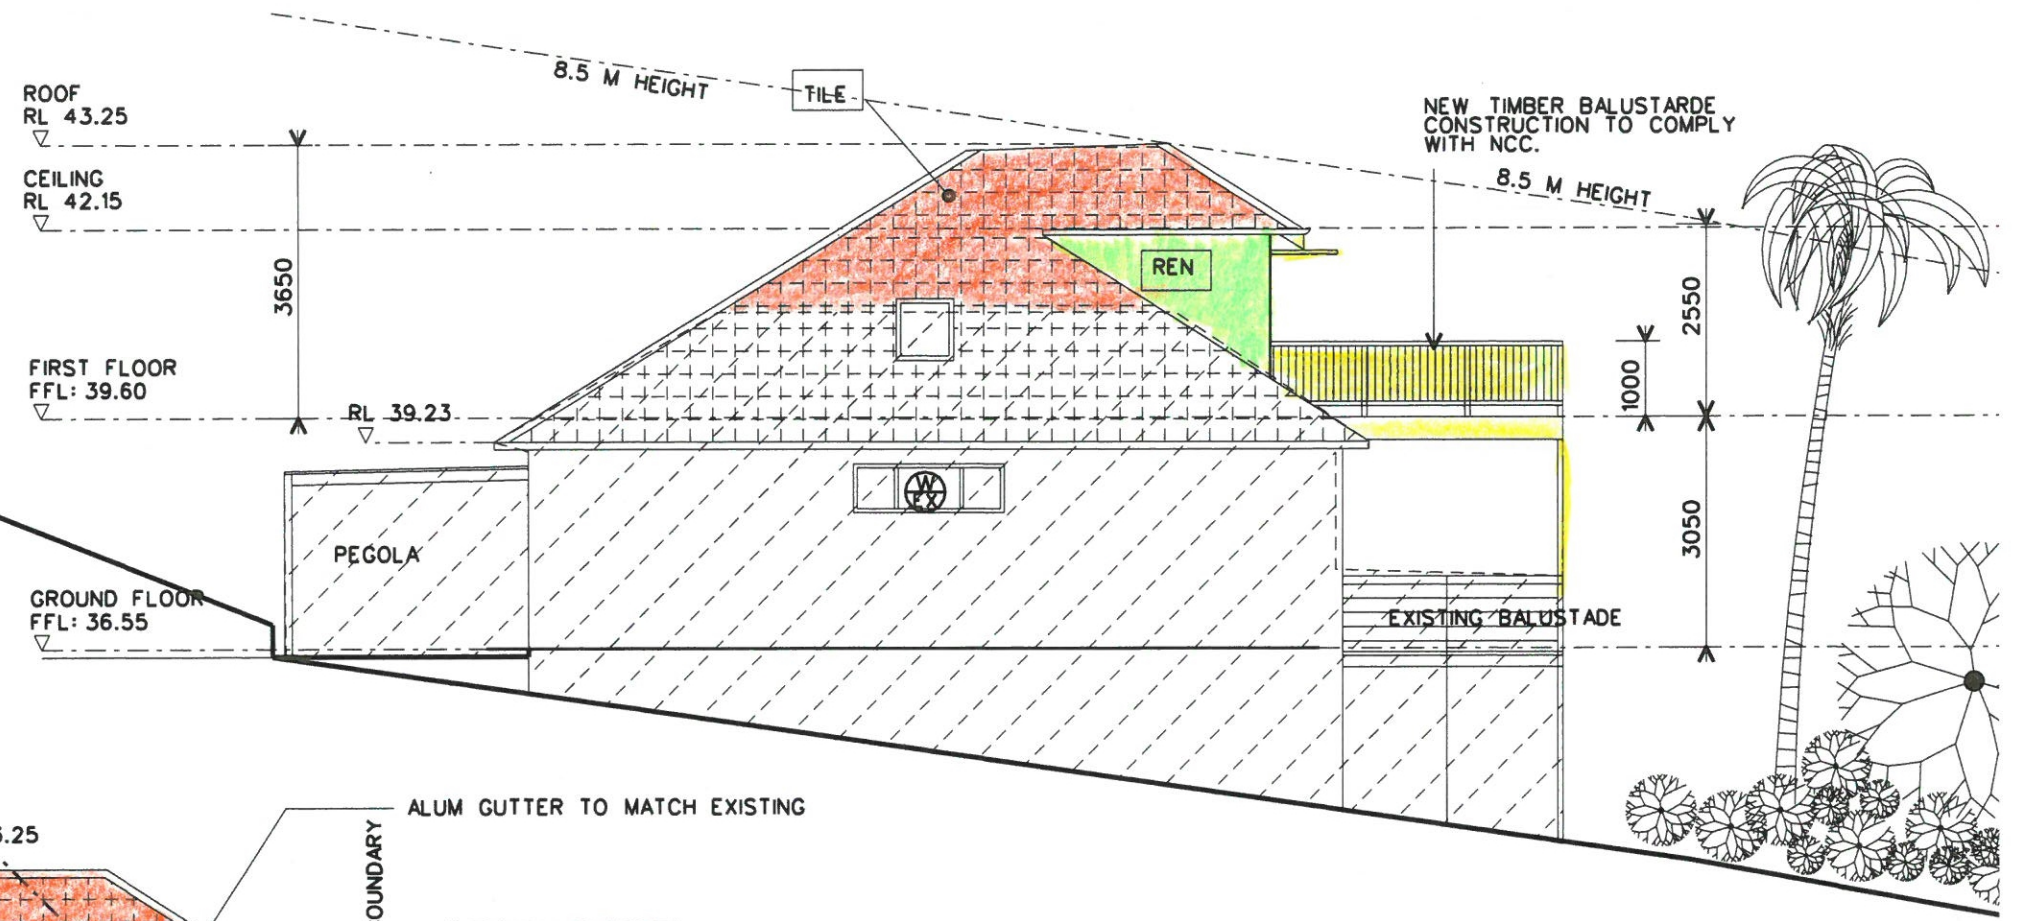

1 SOUTH ELEVATION
SCALE 1:100

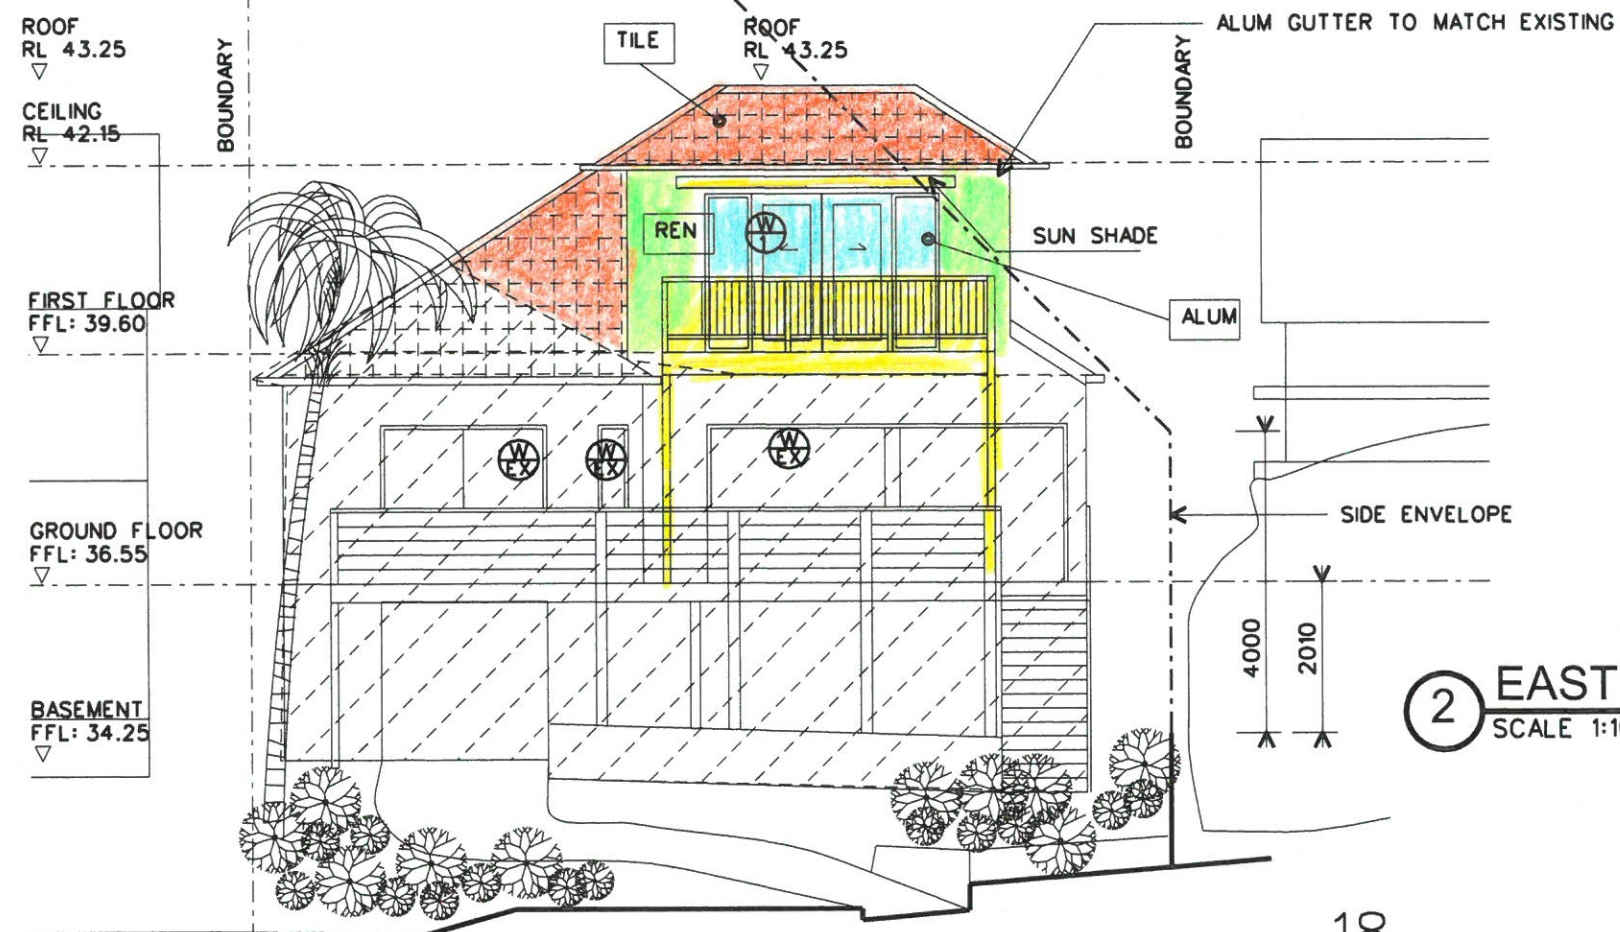

2 EAST ELEVATION
SCALE 1:100

- FINISHES**
- REN RENDER PAINT FINISH
 - TIM TIMBER PAINT FINISH
 - ALUM ALUMINIUM WINDOW FRAMES
 - TILE ROOF TILES TO MATCH EXISTING
 - KLIP KLIPKLOK ROOF

NO WORKS

22

20 CHANDOS ST

18

North Point	This drawing is copyright and shall not be used or reproduced without the written consent of DESIGN ASSOCIATES Pty Ltd	CHECK ALL DIMENSIONS ON-SITE PRIOR TO CONSTRUCTION.	Client TRISH MORROW PETER TEBB	Issue Date Amendment			
				Drawing ELEVATIONS			
	PO BOX 3907 MOSMAN NSW 2088 kate@designassociates.com.au	0416 003 095	Address 20 CHANDOS ST MANLY VALE NSW 2093	Project FIRST FLOOR ADDITION	Scale 1:100 at A3 1:200 at A4	Drawing No. 20-01	Issue A
					Date JAN 2020		
					Drawn KR	DA-07	
Ckd							