




1 SITE / ROOF / SEDIMENT EROSION / WASTE MANAGEMENT PLAN 1:200

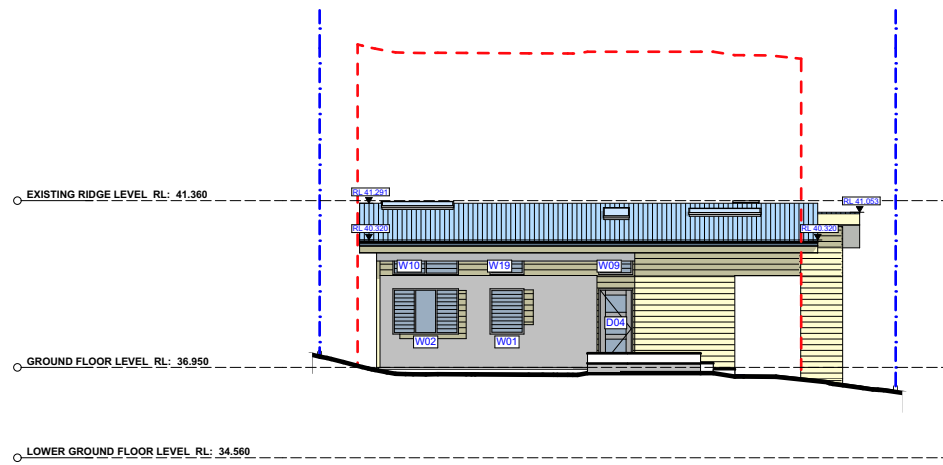


2 SOUTH WEST ELEVATION 1:200

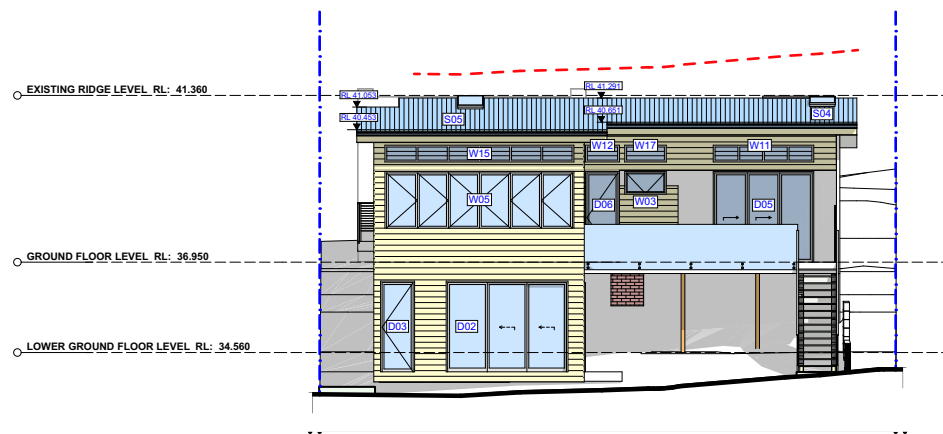

3 NORTH EAST ELEVATION 1:200

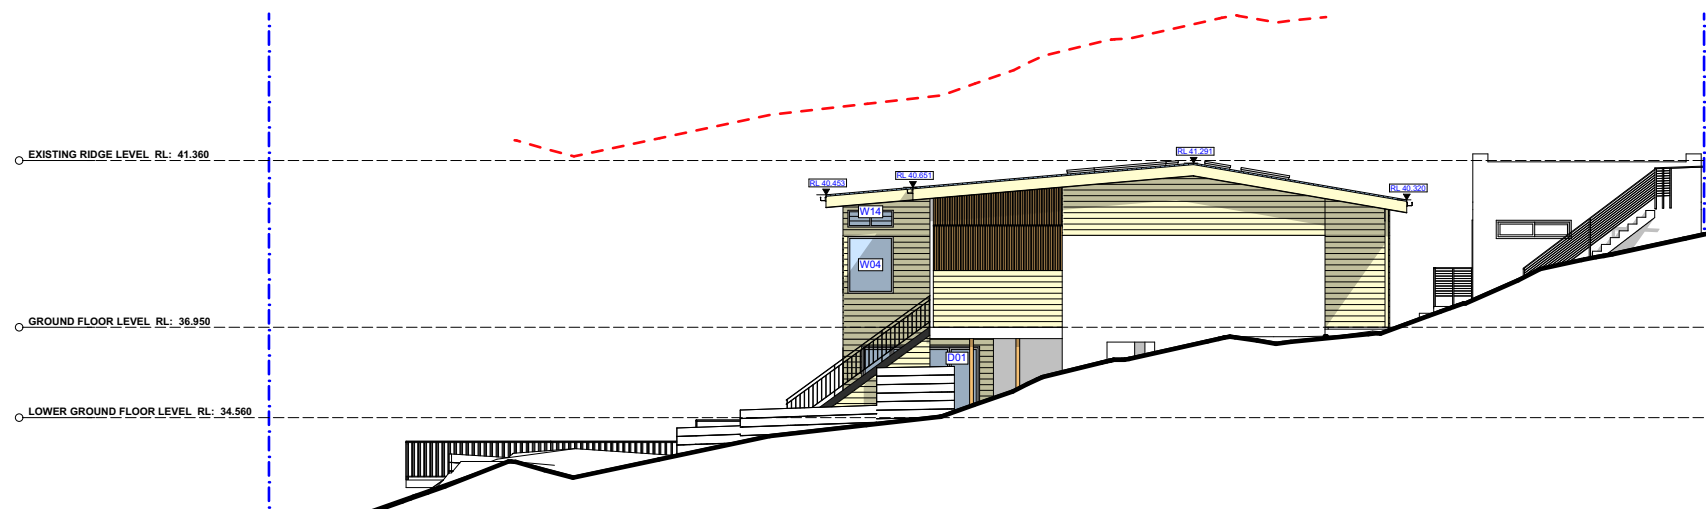

4 NORTH WEST ELEVATION 1:200

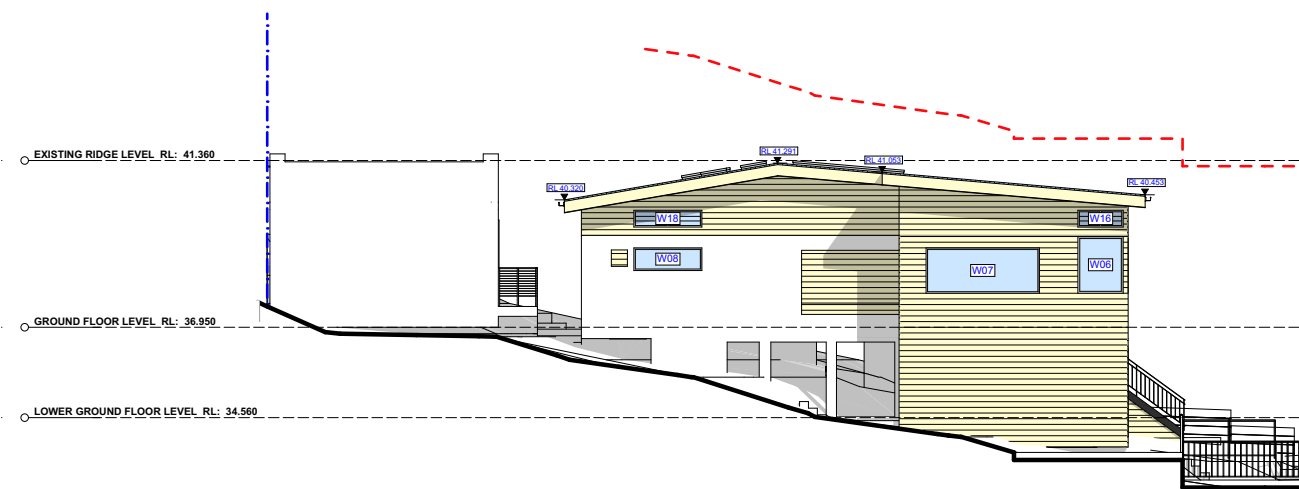

5 SOUTH EAST ELEVATION 1:200



ACTION PLANS

m: 0426 957 518
e: operations@actionplans.com.au
w: www.actionplans.com.au

REV.	DATE	COMMENTS	DRWN
A	19/12/2018	INITIAL DESIGN PLAN	DLR
B	22/01/2019	REVISED DESIGN PLANS	DLR
C	08/02/19	REVISED DESIGN PLANS	DLR

NOTES
This drawing is the copyright of Action Plans and not be altered, reproduced or transmitted in any form or by any means in part or in whole with the written permission of Action Plans.
Do not scale measure from drawings. Figured dimensions are to be used only.
The Builder/Contractor shall check and verify all levels and dimensions on site prior to commencement of any work, creation of shop drawings, or fabrication of components.
All errors and omissions are to be verified by the Builder/Contractor and referred to the designer prior to the commencement of works.

LEGEND

CLIENT

ALEX & CATHERINE BROWN

PROJECT ADDRESS

41 POWDERWORKS ROAD, NORTH NARRABEEN

DRAWING NO.

NP01

DATE

Wednesday, 3 April 2019

DRAWING NAME

NOTIFICATION PLAN

SCALE

1:200 @A3

