


 **northern
beaches
council**

**THIS PLAN IS TO BE READ IN
CONJUNCTION WITH
THE CONDITIONS OF DEVELOPMENT
CONSENT**

DA2019/0783

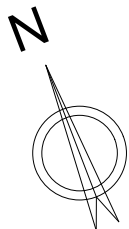

ALL NEW WORK SHOWN YELLOW

No.	Date	Description
A	05.06.2019	ISSUE FOR DEVELOPMENT APPLICATION

PROJECT & SIZE ADDRESS

1100 BARRNEJOEY RD, PALM BEACH
LOT 41 DP 6746

CLIENT

N SPROATS + P RYDSTRAND

DRAWING

SITE PLAN - PROPOSED

DISCLAIMER

ALL DRAWINGS ARE DESIGN DRAWINGS ONLY AND SHOULD NOT BE USED FOR CONSTRUCTION.
DO NOT SCALE FROM DRAWINGS
koughDESIGN: PH: 0414094588 | nick@koughdesign.com.au | koughdesign.com.au

PROJECT NO

2019013

DATE


05.06.2019

DRAWING NO


A010

SCALE


1 : 200

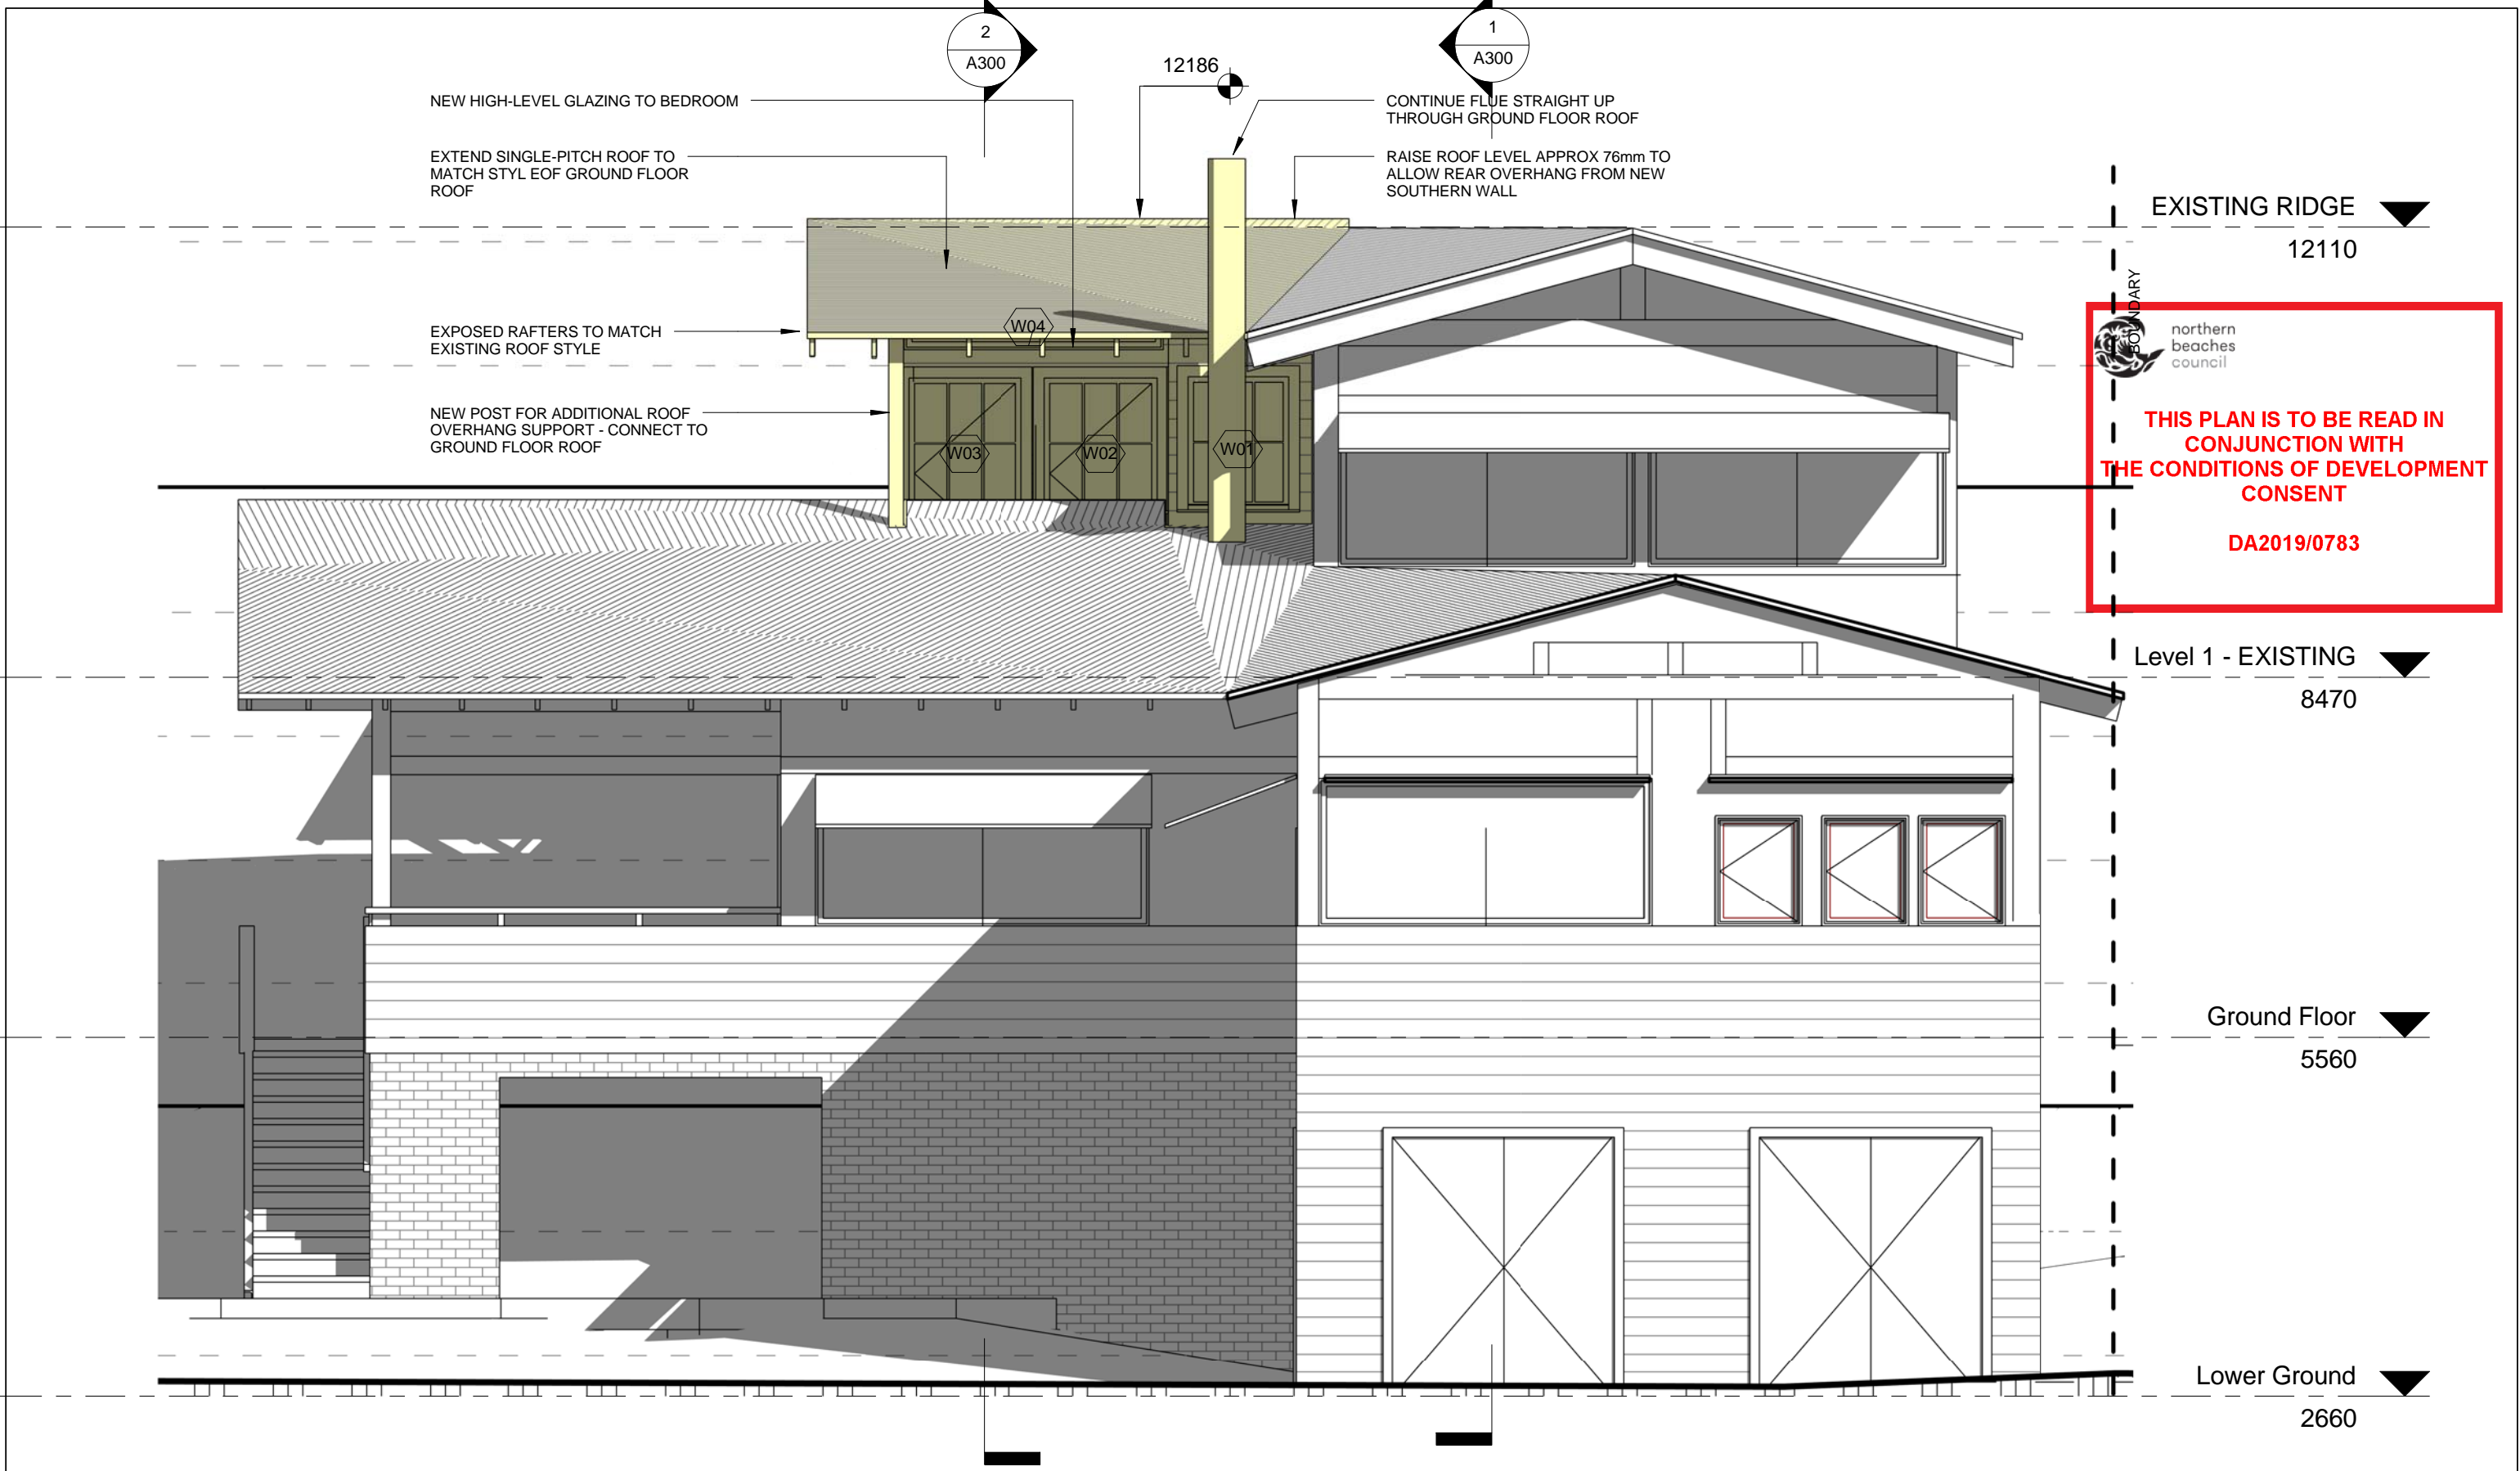

	<div><div></div><div>ALL NEW WORK SHOWN YELLOW</div></div>	PROJECT & SIZE ADDRESS	DRAWING	PROJECT NO	DRAWING NO					
		1100 BARRNEJOEY RD, PALM BEACH LOT 41 DP 6746	WEST ELEVATION - PROPOSED	2019013	A201					
				DATE						
				05.06.2019						
	<table><tr><th>No.</th><th>Date</th><th>Description</th></tr><tr><td>A</td><td>05.06.2019</td><td>ISSUE FOR DEVELOPMENT APPLICATION</td></tr></table>	No.	Date	Description	A	05.06.2019	ISSUE FOR DEVELOPMENT APPLICATION	CLIENT	DISCLAIMER	
No.	Date	Description								
A	05.06.2019	ISSUE FOR DEVELOPMENT APPLICATION								
	N SPROATS + P RYDSTRAND	ALL DRAWINGS ARE DESIGN DRAWINGS ONLY AND SHOULD NOT BE USED FOR CONSTRUCTION. DO NOT SCALE FROM DRAWINGS koughDESIGN: PH: 0414094588 nick@koughdesign.com.au koughdesign.com.au		1 : 50						

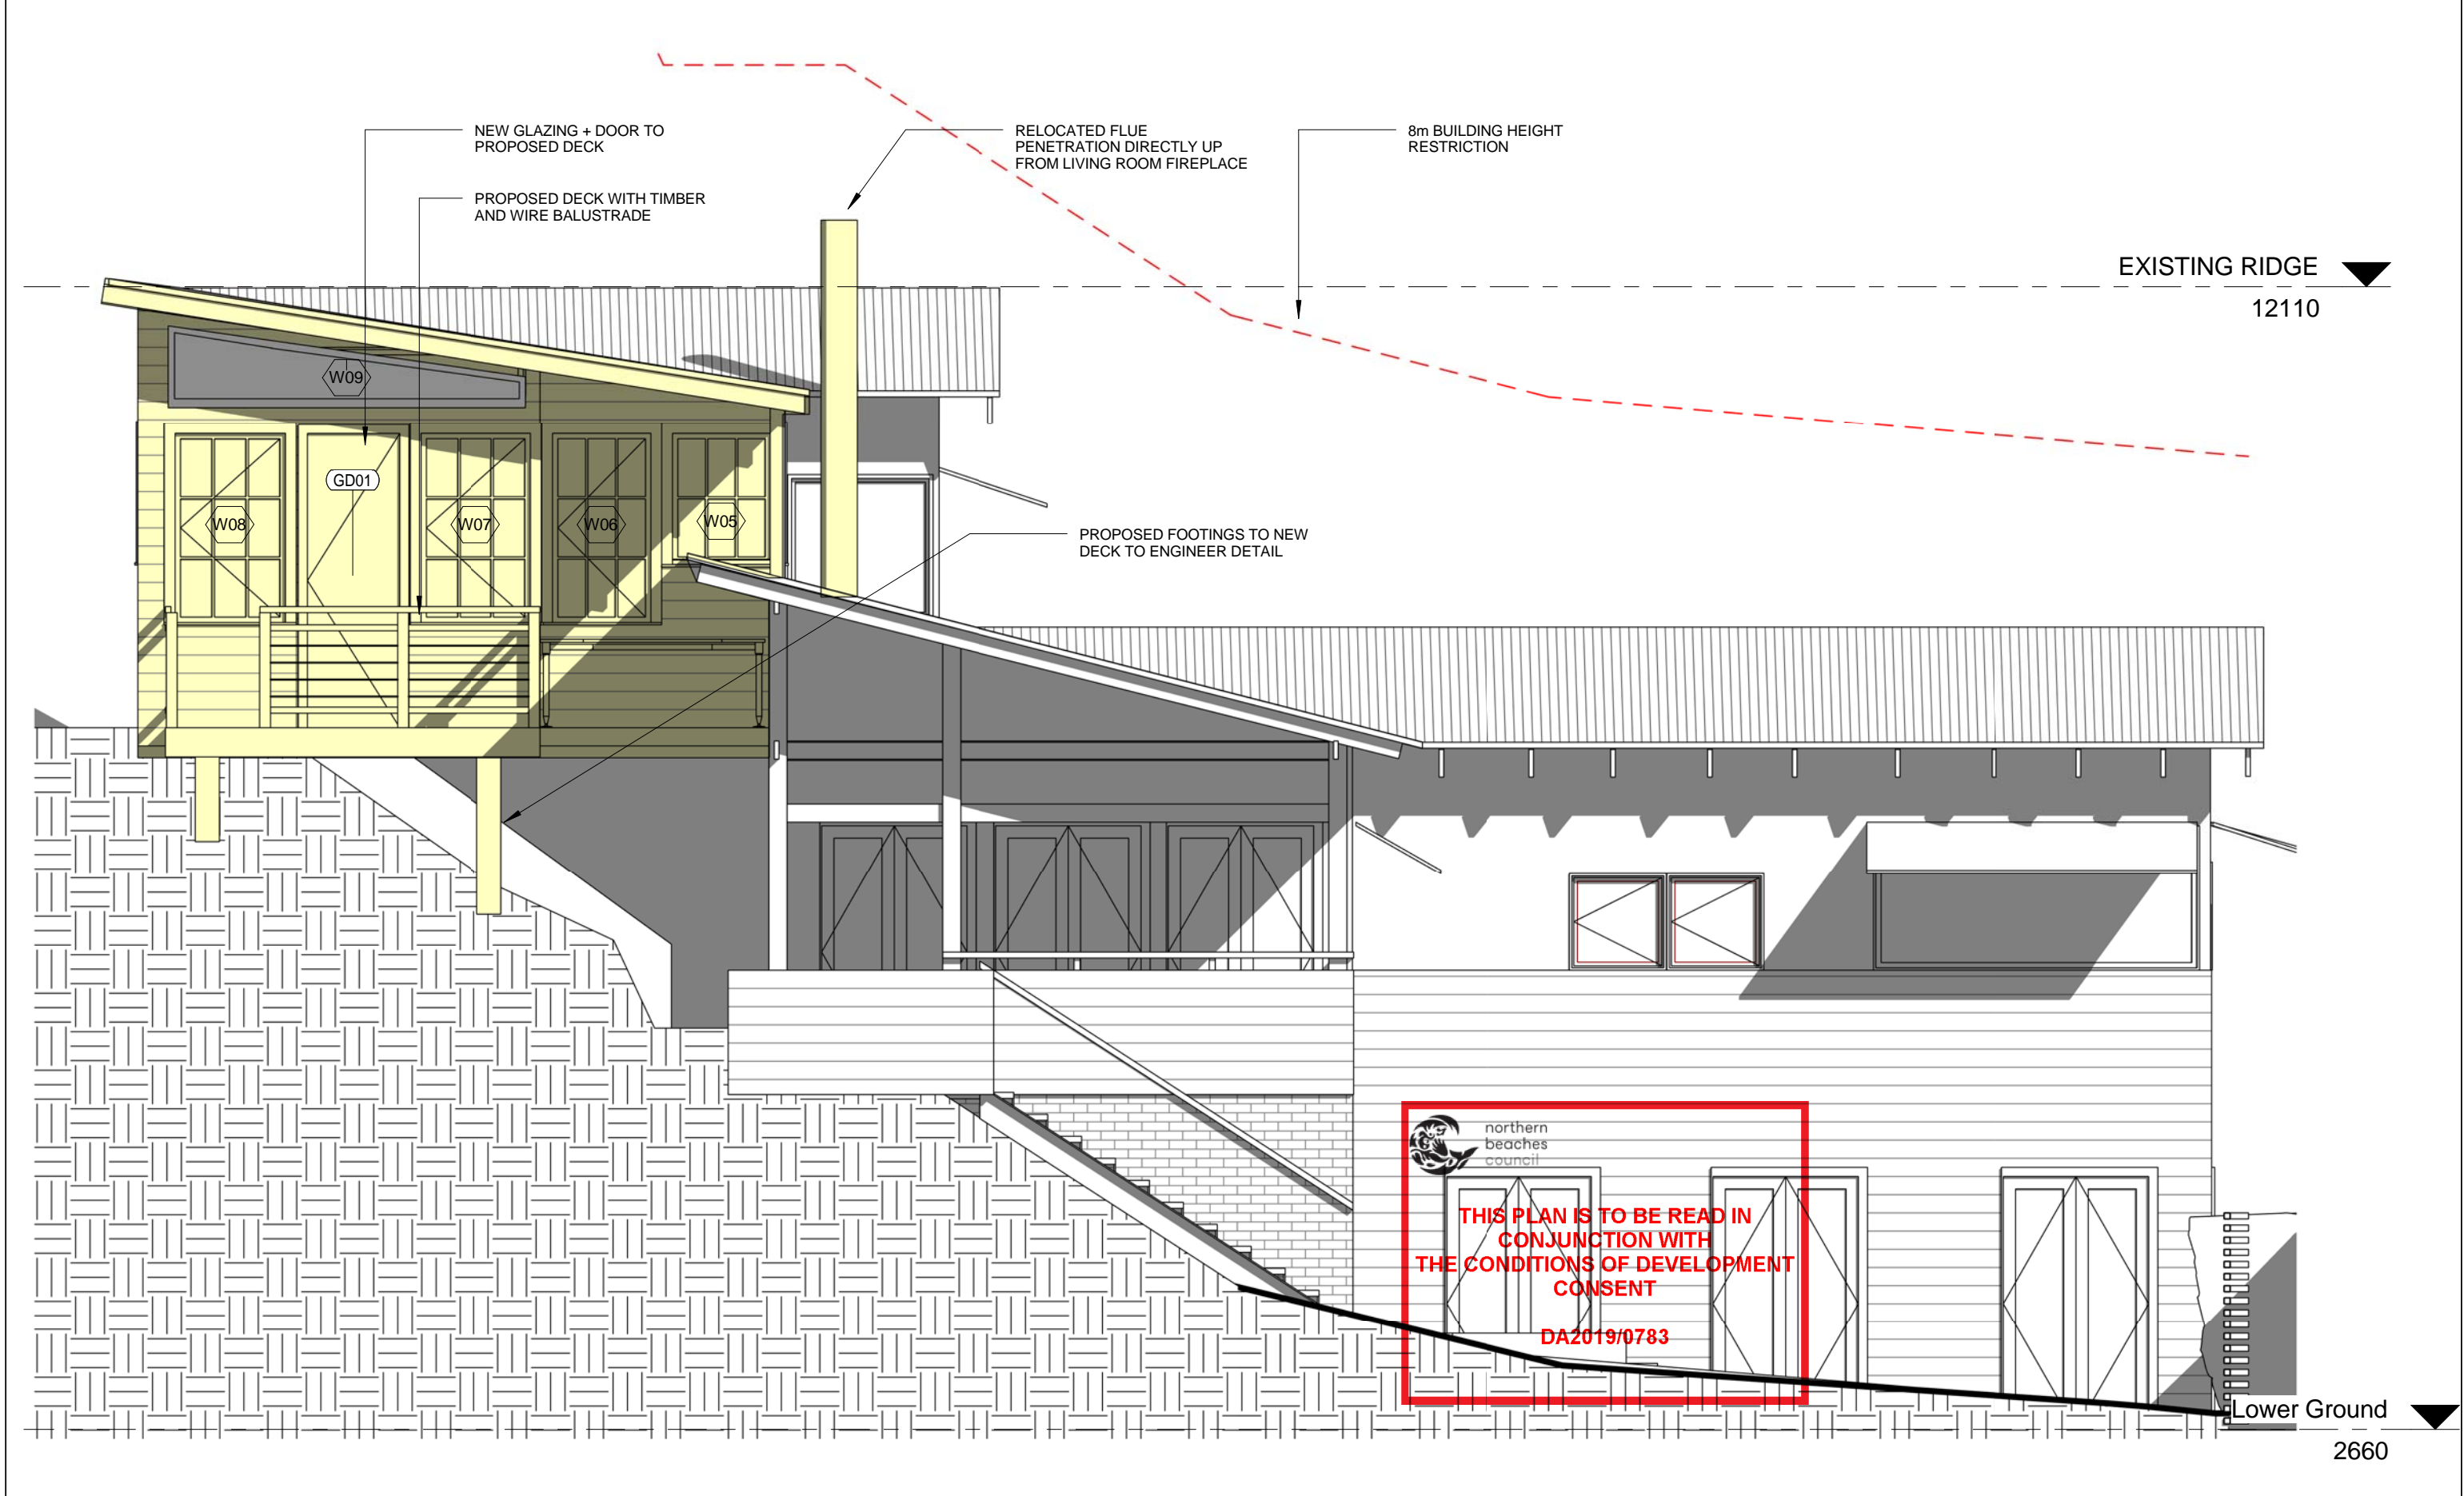

	<div><div></div>ALL NEW WORK SHOWN YELLOW</div>		PROJECT & SIZE ADDRESS 1100 BARRNEJOEY RD, PALM BEACH LOT 41 DP 6746	DRAWING NORTH ELEVATION - PROPOSED	PROJECT NO	DRAWING NO A203	
	No.	Date			Description		2019013
					DATE		
	A	05.06.2019	ISSUE FOR DEVELOPMENT APPLICATION	05.06.2019			
				CLIENT	DISCLAIMER		SCALE
			N SPROATS + P RYDSTRAND	ALL DRAWINGS ARE DESIGN DRAWINGS ONLY AND SHOULD NOT BE USED FOR CONSTRUCTION. DO NOT SCALE FROM DRAWINGS koughDESIGN: PH: 0414094588 nick@koughdesign.com.au koughdesign.com.au		1 : 50	

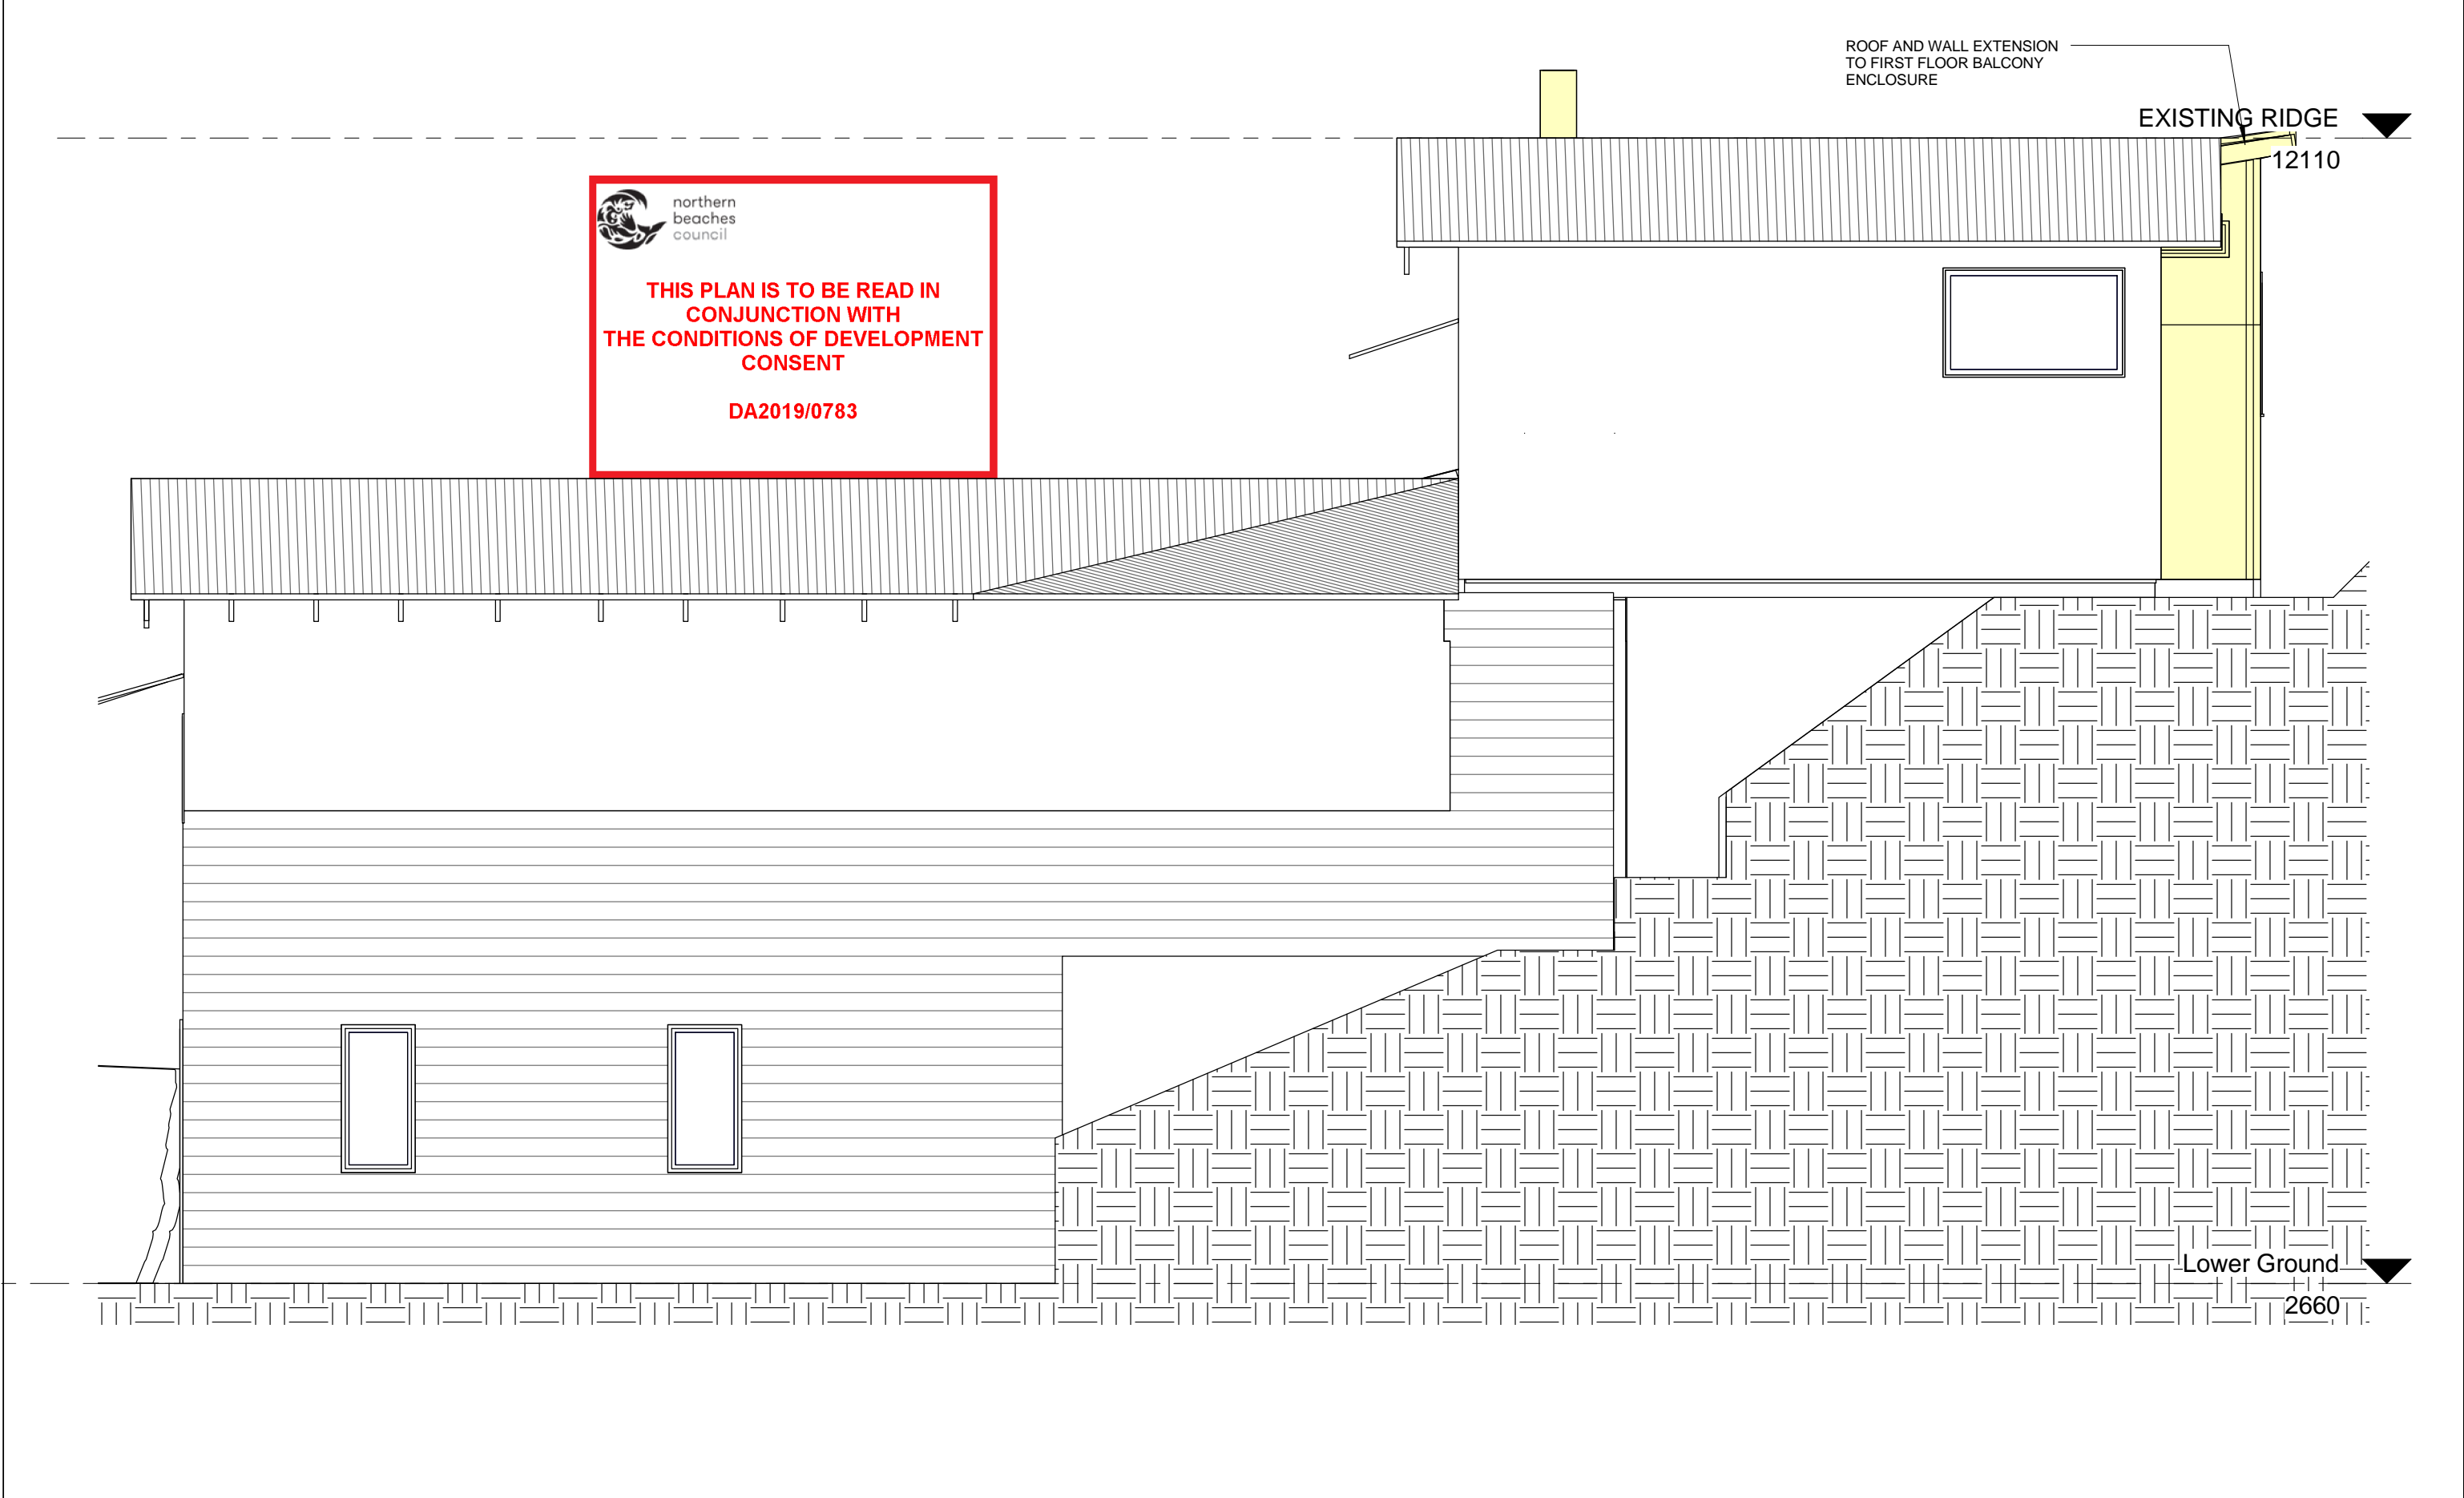


	<div><div></div>ALL NEW WORK SHOWN YELLOW</div>	PROJECT & SIZE ADDRESS	DRAWING	PROJECT NO	DRAWING NO
		1100 BARRNEJOEY RD, PALM BEACH LOT 41 DP 6746	SOUTH ELEVATION - PROPOSED	2019013	A204
				DATE	
				05.06.2019	
		CLIENT	DISCLAIMER		SCALE
	N SPROATS + P RYDSTRAND	ALL DRAWINGS ARE DESIGN DRAWINGS ONLY AND SHOULD NOT BE USED FOR CONSTRUCTION. DO NOT SCALE FROM DRAWINGS koughDESIGN: PH: 0414094588 nick@koughdesign.com.au koughdesign.com.au		1 : 50	



northern
beaches
council

THIS PLAN IS TO BE READ IN
CONJUNCTION WITH
THE CONDITIONS OF DEVELOPMENT
CONSENT

DA2019/0783

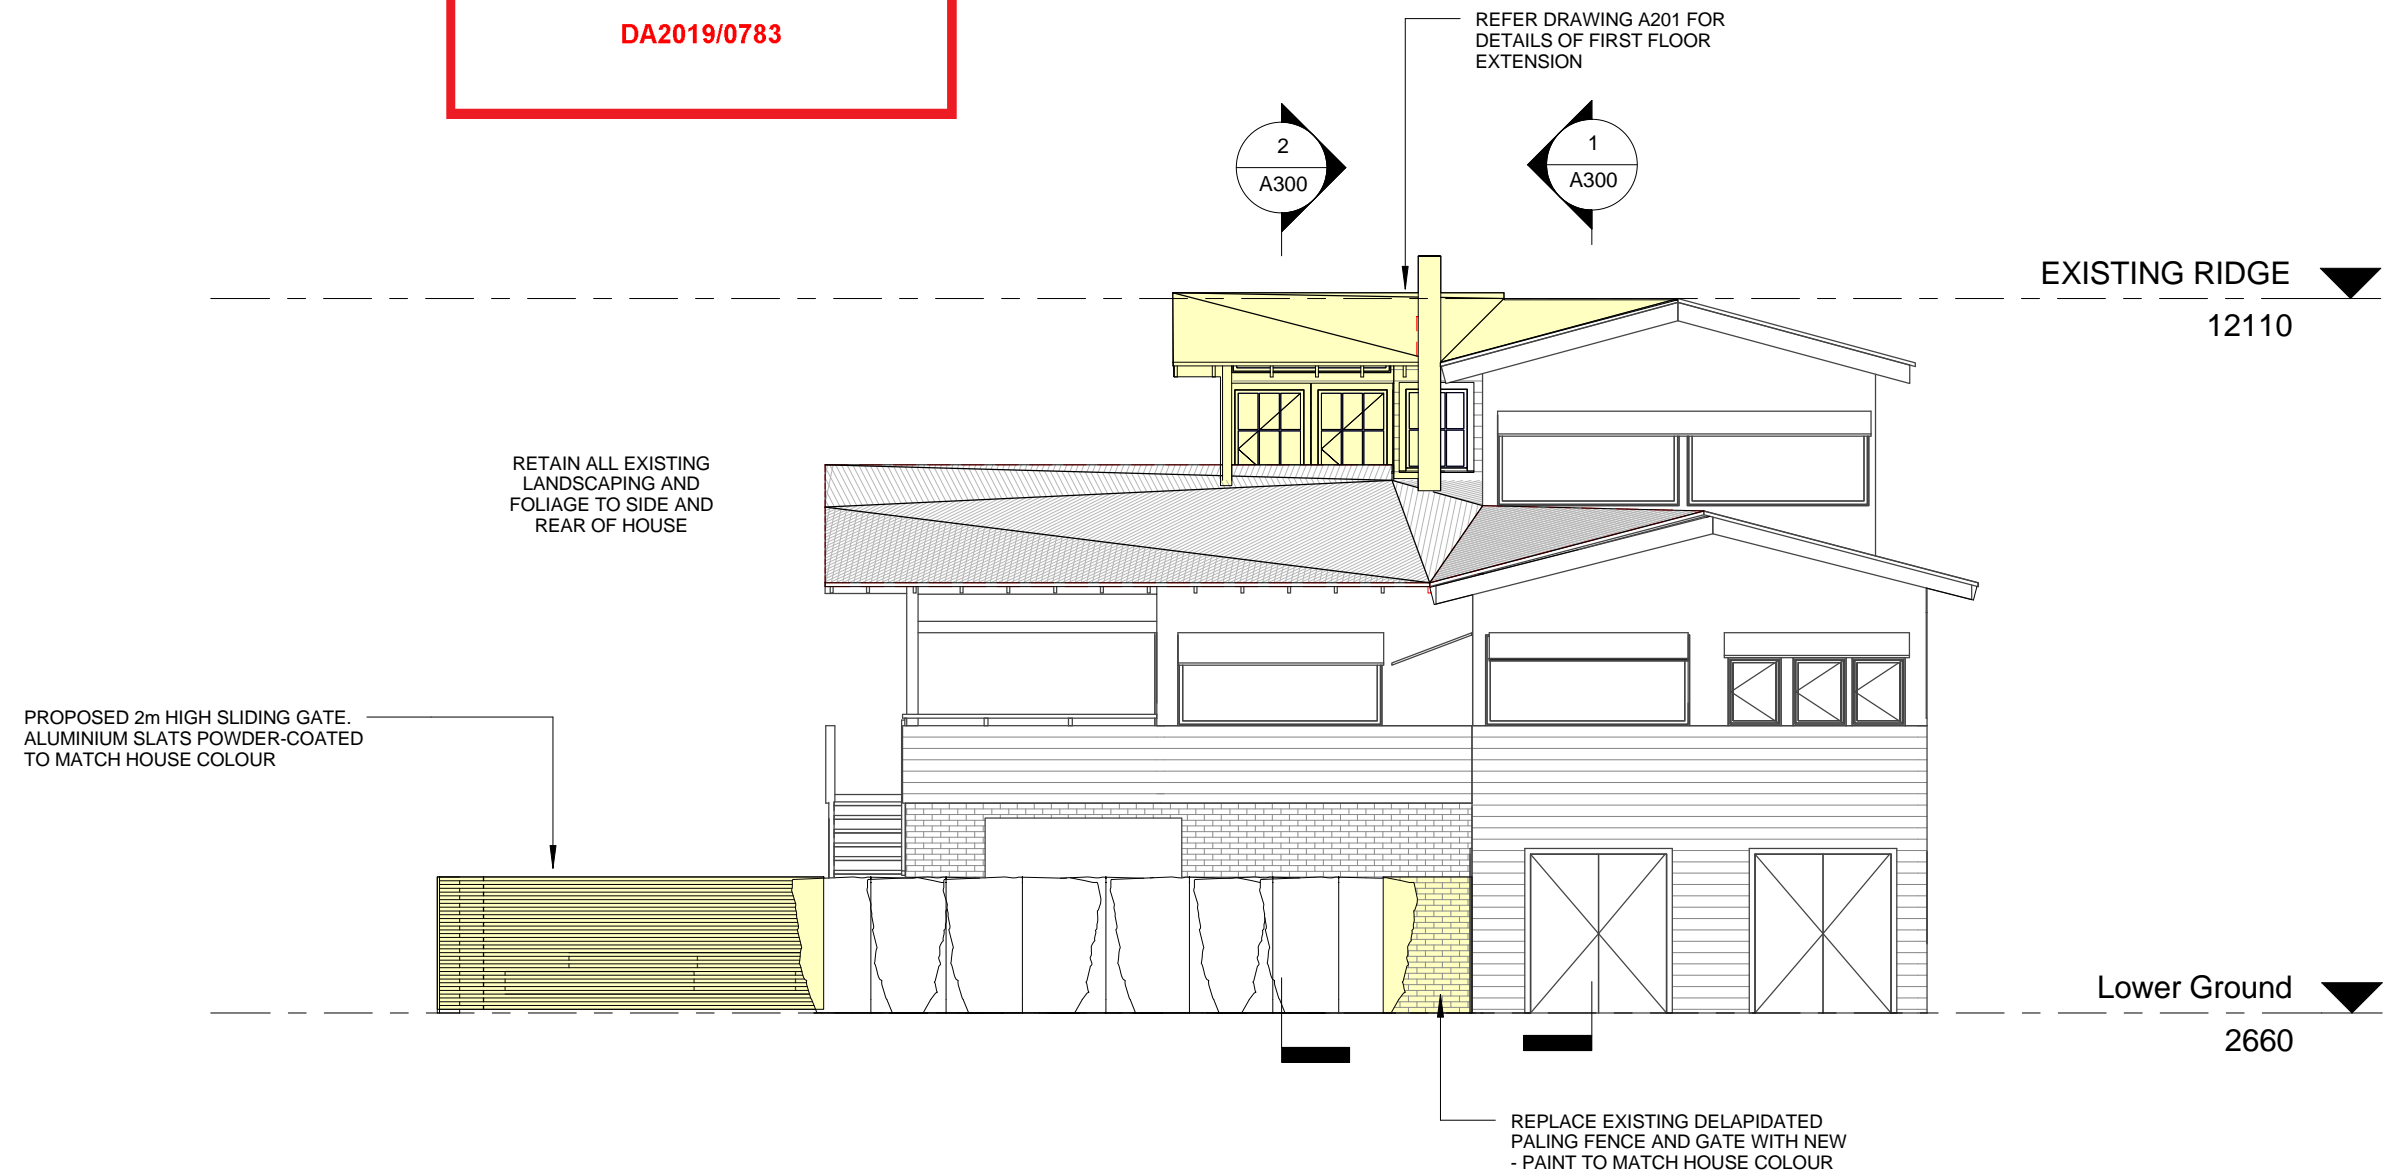

<div><div></div><div>ALL NEW WORK SHOWN YELLOW</div></div>		
No.	Date	Description
A	05.06.2019	ISSUE FOR DEVELOPMENT APPLICATION

PROJECT & SIZE ADDRESS	DRAWING	PROJECT NO	DRAWING NO
1100 BARRNEJOEY RD, PALM BEACH LOT 41 DP 6746	PROPOSED STREET ELEVATION	2019013	A205
		DATE	
		05.06.2019	
CLIENT	DISCLAIMER		SCALE
N SPROATS + P RYDSTRAND	ALL DRAWINGS ARE DESIGN DRAWINGS ONLY AND SHOULD NOT BE USED FOR CONSTRUCTION. DO NOT SCALE FROM DRAWINGS koughDESIGN: PH: 0414094588 nick@koughdesign.com.au koughdesign.com.au		1 : 100