




1 LOCALITY MAP
Scale: NTS

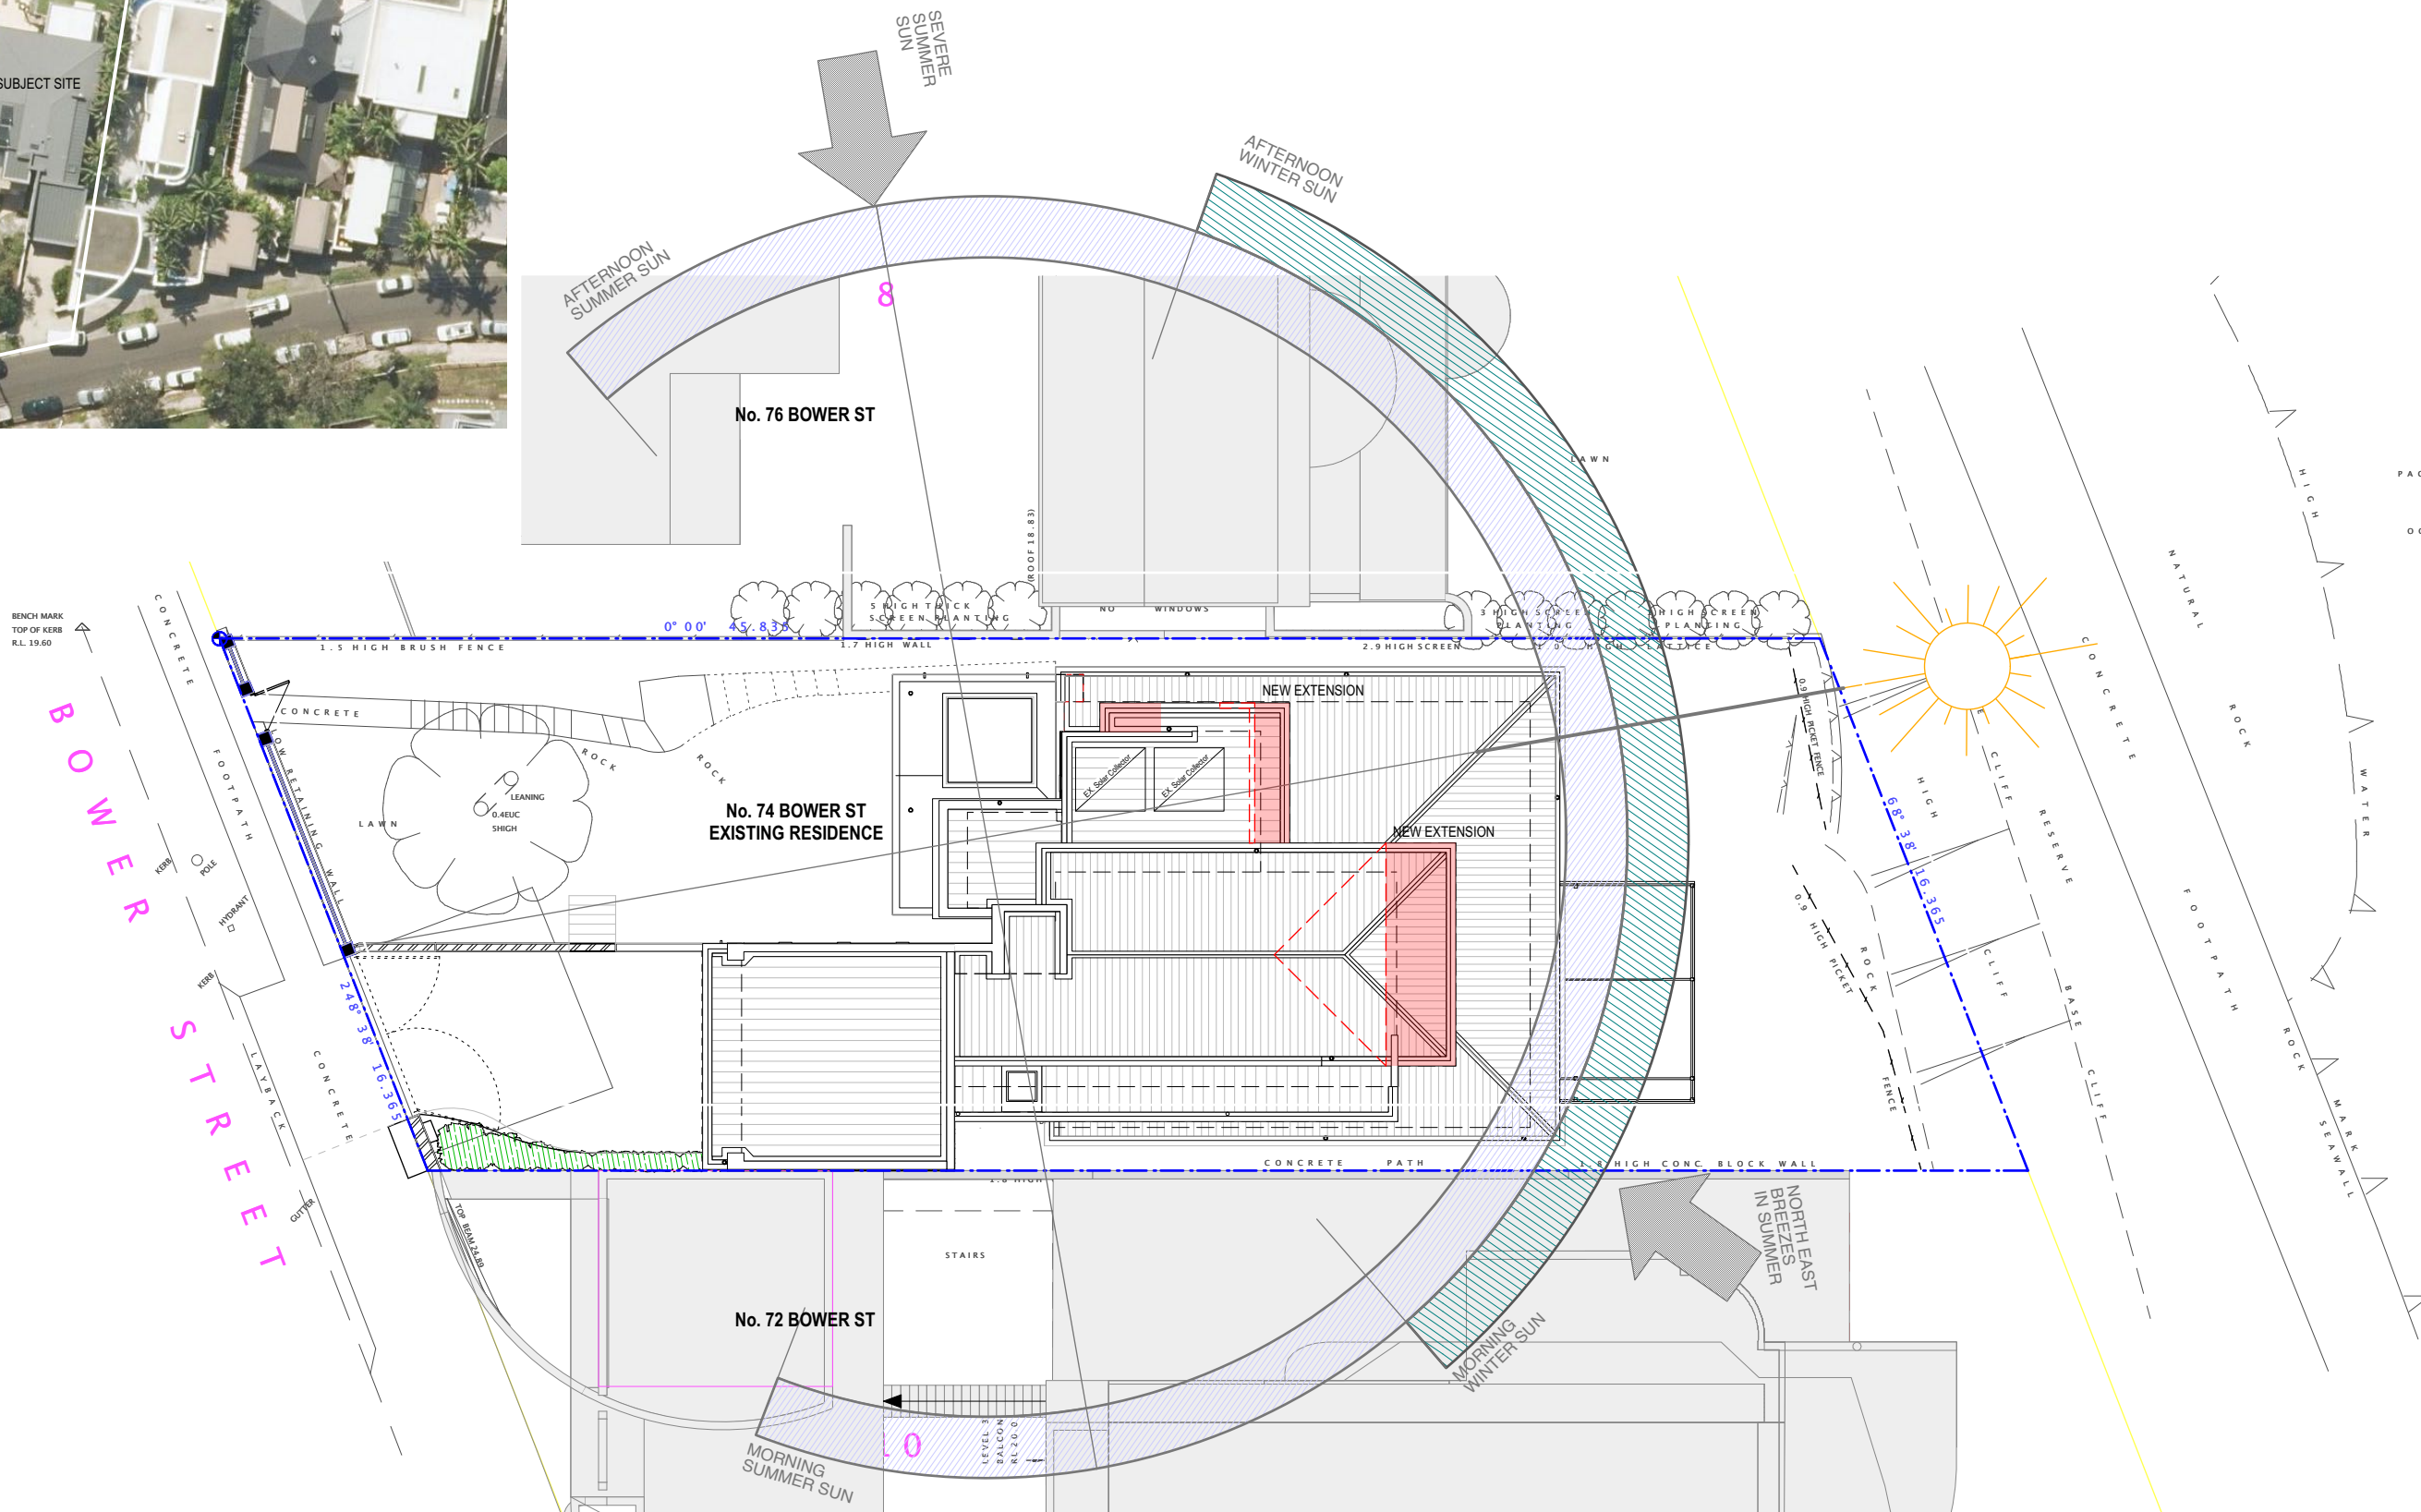

SITE PLAN AND SITE ANALYSIS


© THIS DESIGN REMAINS THE PROPERTY OF MARK HURCUM DESIGN PRACTICE AND
MUST NOT BE COPIED OR LOANED WITHOUT WRITTEN CONSENT
MARK HURCUM DESIGN PRACTICE PTY LIMITED 2016

ALTERATIONS AND ADDITIONS 74 BOWER STREET MANLY


FOR DEVELOPMENT APPLICATION ONLY

A001 A
Scale - 1:200 @ A3
AUGUST 2018

ISSUED FOR DEVELOPMENT APPLICATION
AMENDMENT
MARK HURCUM DESIGN PRACTICE
ARCHITECTS
LEVEL 2 271 ALFRED STREET NORTH
NORTH SYDNEY NSW 2060
FACSIMILE 02) 9955 5063
TELEPHONE 02) 9955 5608
DESIGN PRACTICE

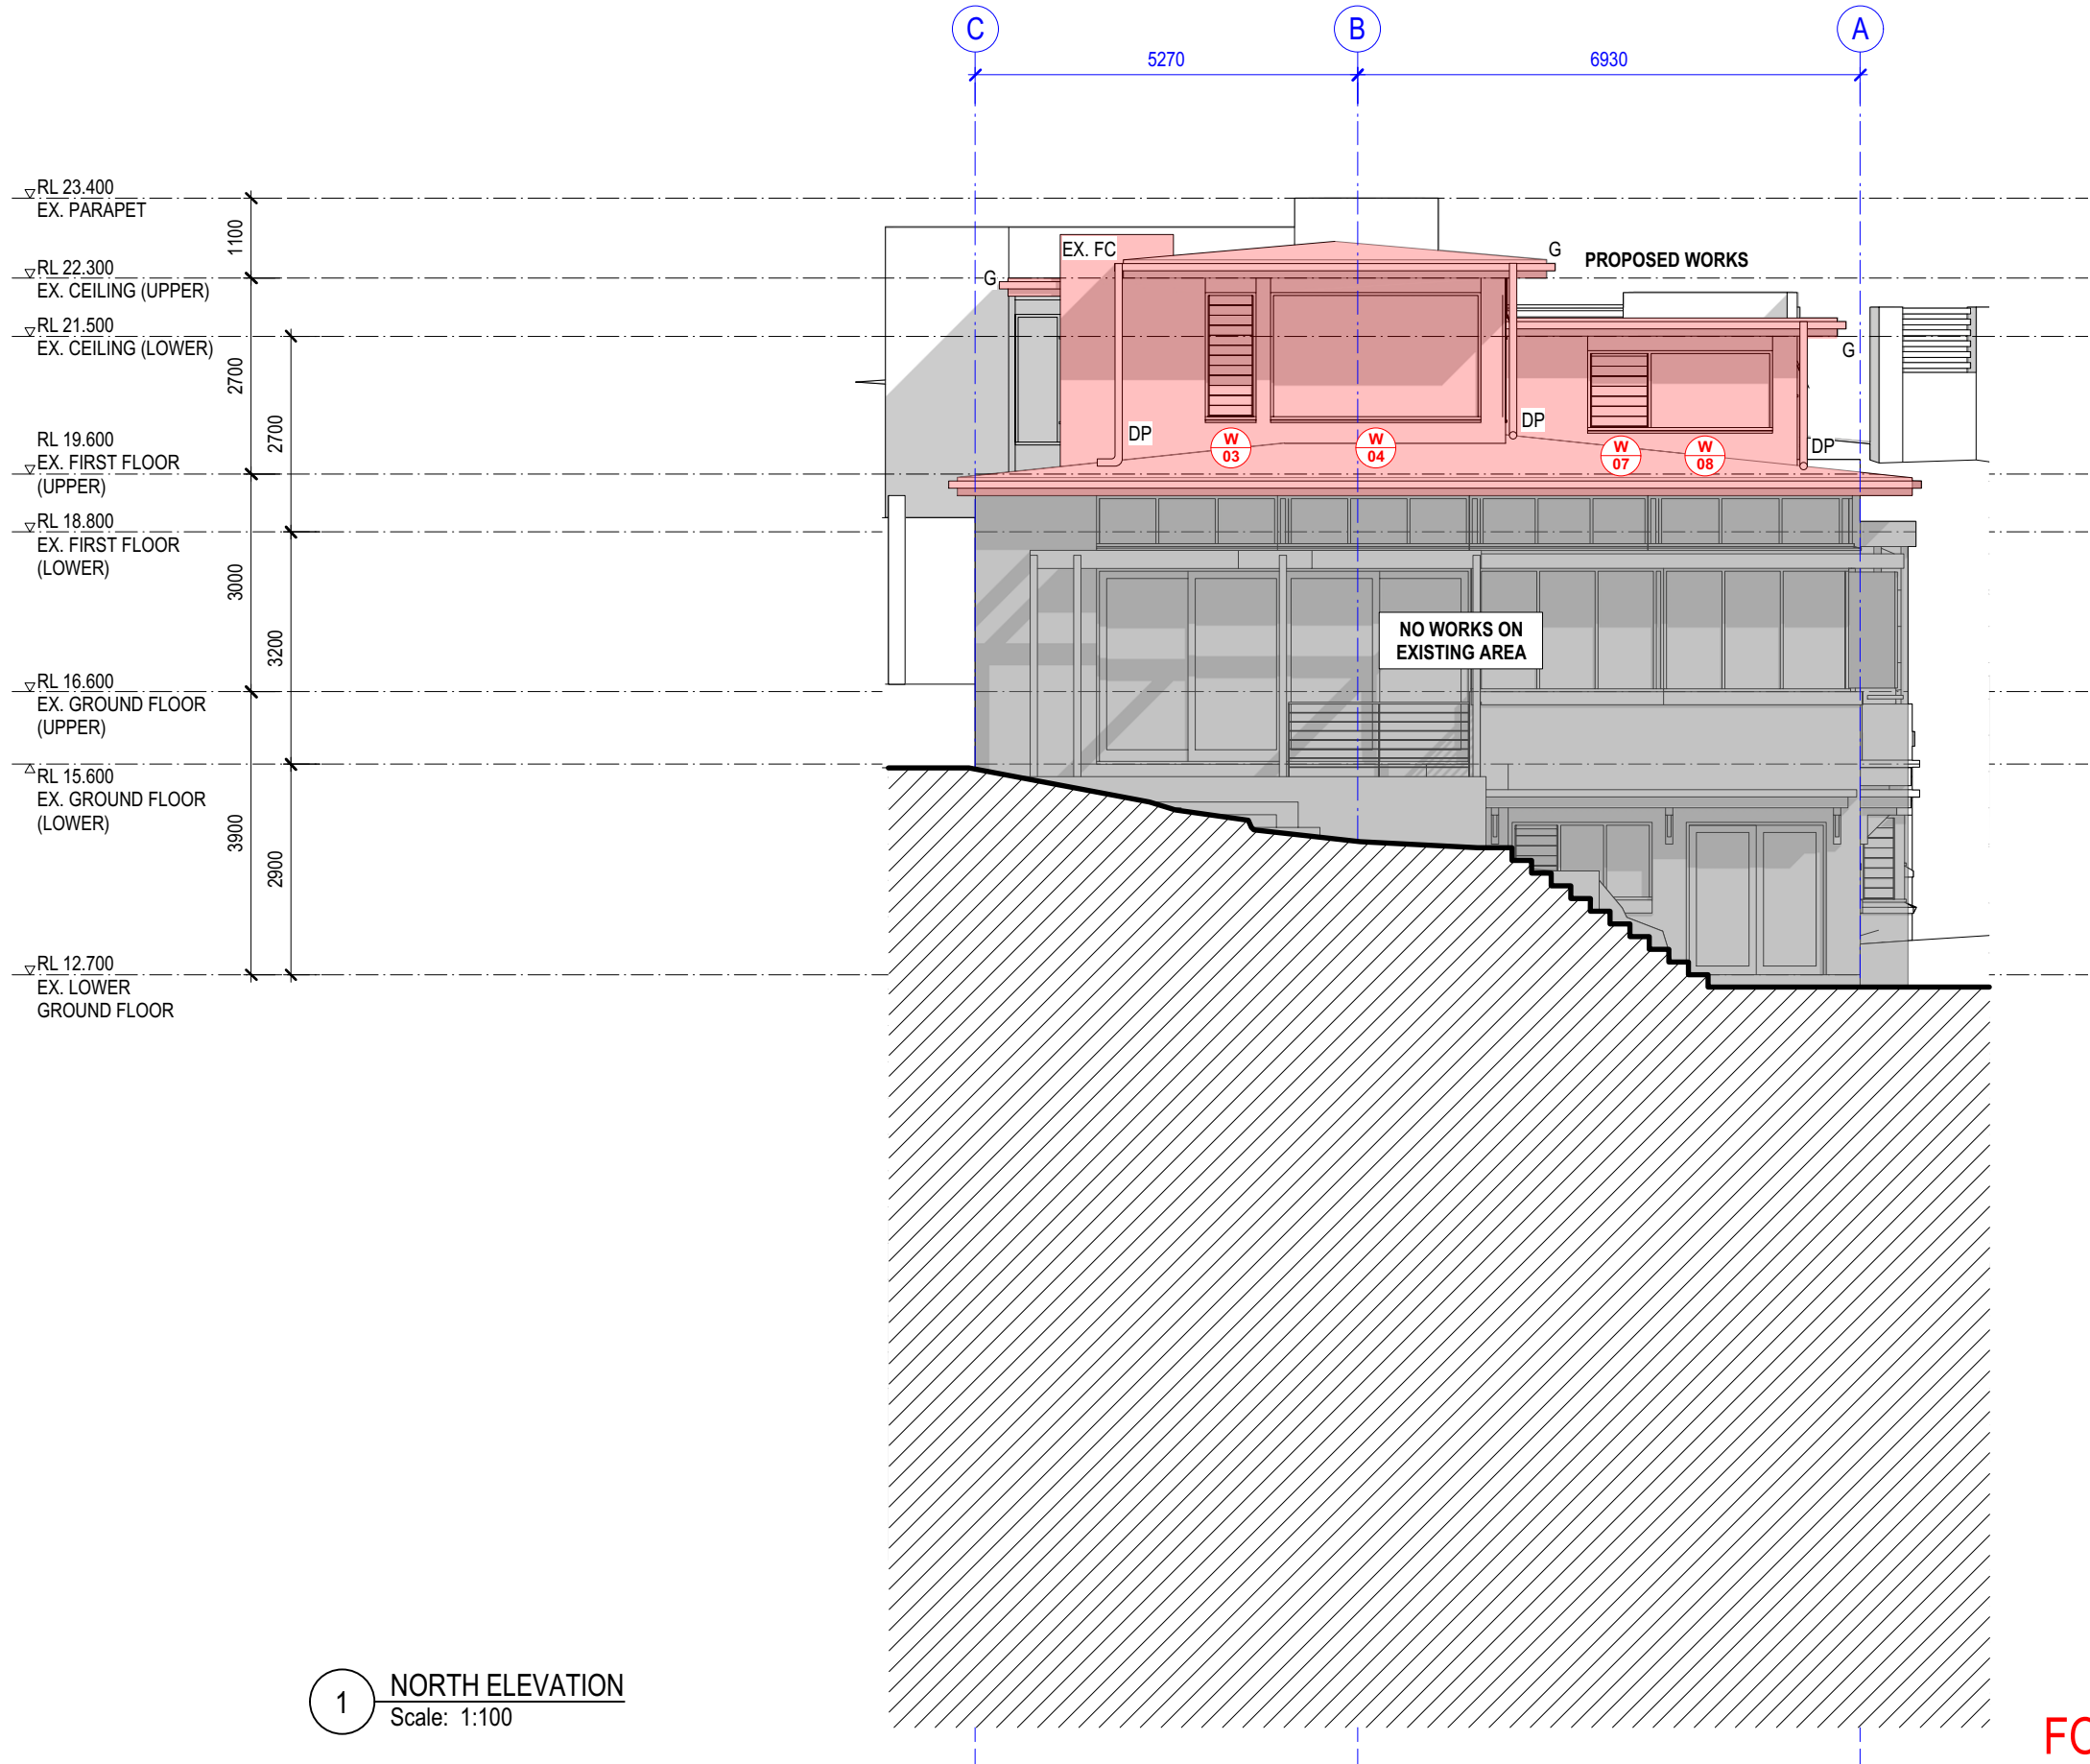

EXTERNAL FINISHES SCHEDULE
(TO MATCH EXISTING)

 

P1 (EX F1)
EXISTING RENDER WALL COLOUR
DULUX:
BERKSHIRE WHITE
SW1E8



P2
WALL COLOUR
DULUX:
APPARITION
S16B2



P3
TIMBERWORK AND WALL COLOUR
DULUX:
TEAHOUSE
GR23



P4
FEATURE COLOUR
DULUX:
NAMADJI
SN4G8



MR1
ROOF SHEET AND ACCESSORIES
COLOUR:
COLOURBOND:
WOODLAND GREY




GL1
ALUMINIUM WINDOW FRAME
COLOUR:
POWDERCOAT
OFF WHITE

NORTH ELEVATION

ALTERATIONS AND ADDITIONS
74 BOWER STREET MANLY

FOR DEVELOPMENT APPLICATION ONLY

A201 A
Scale - 1:100 @ A3
AUGUST 2018

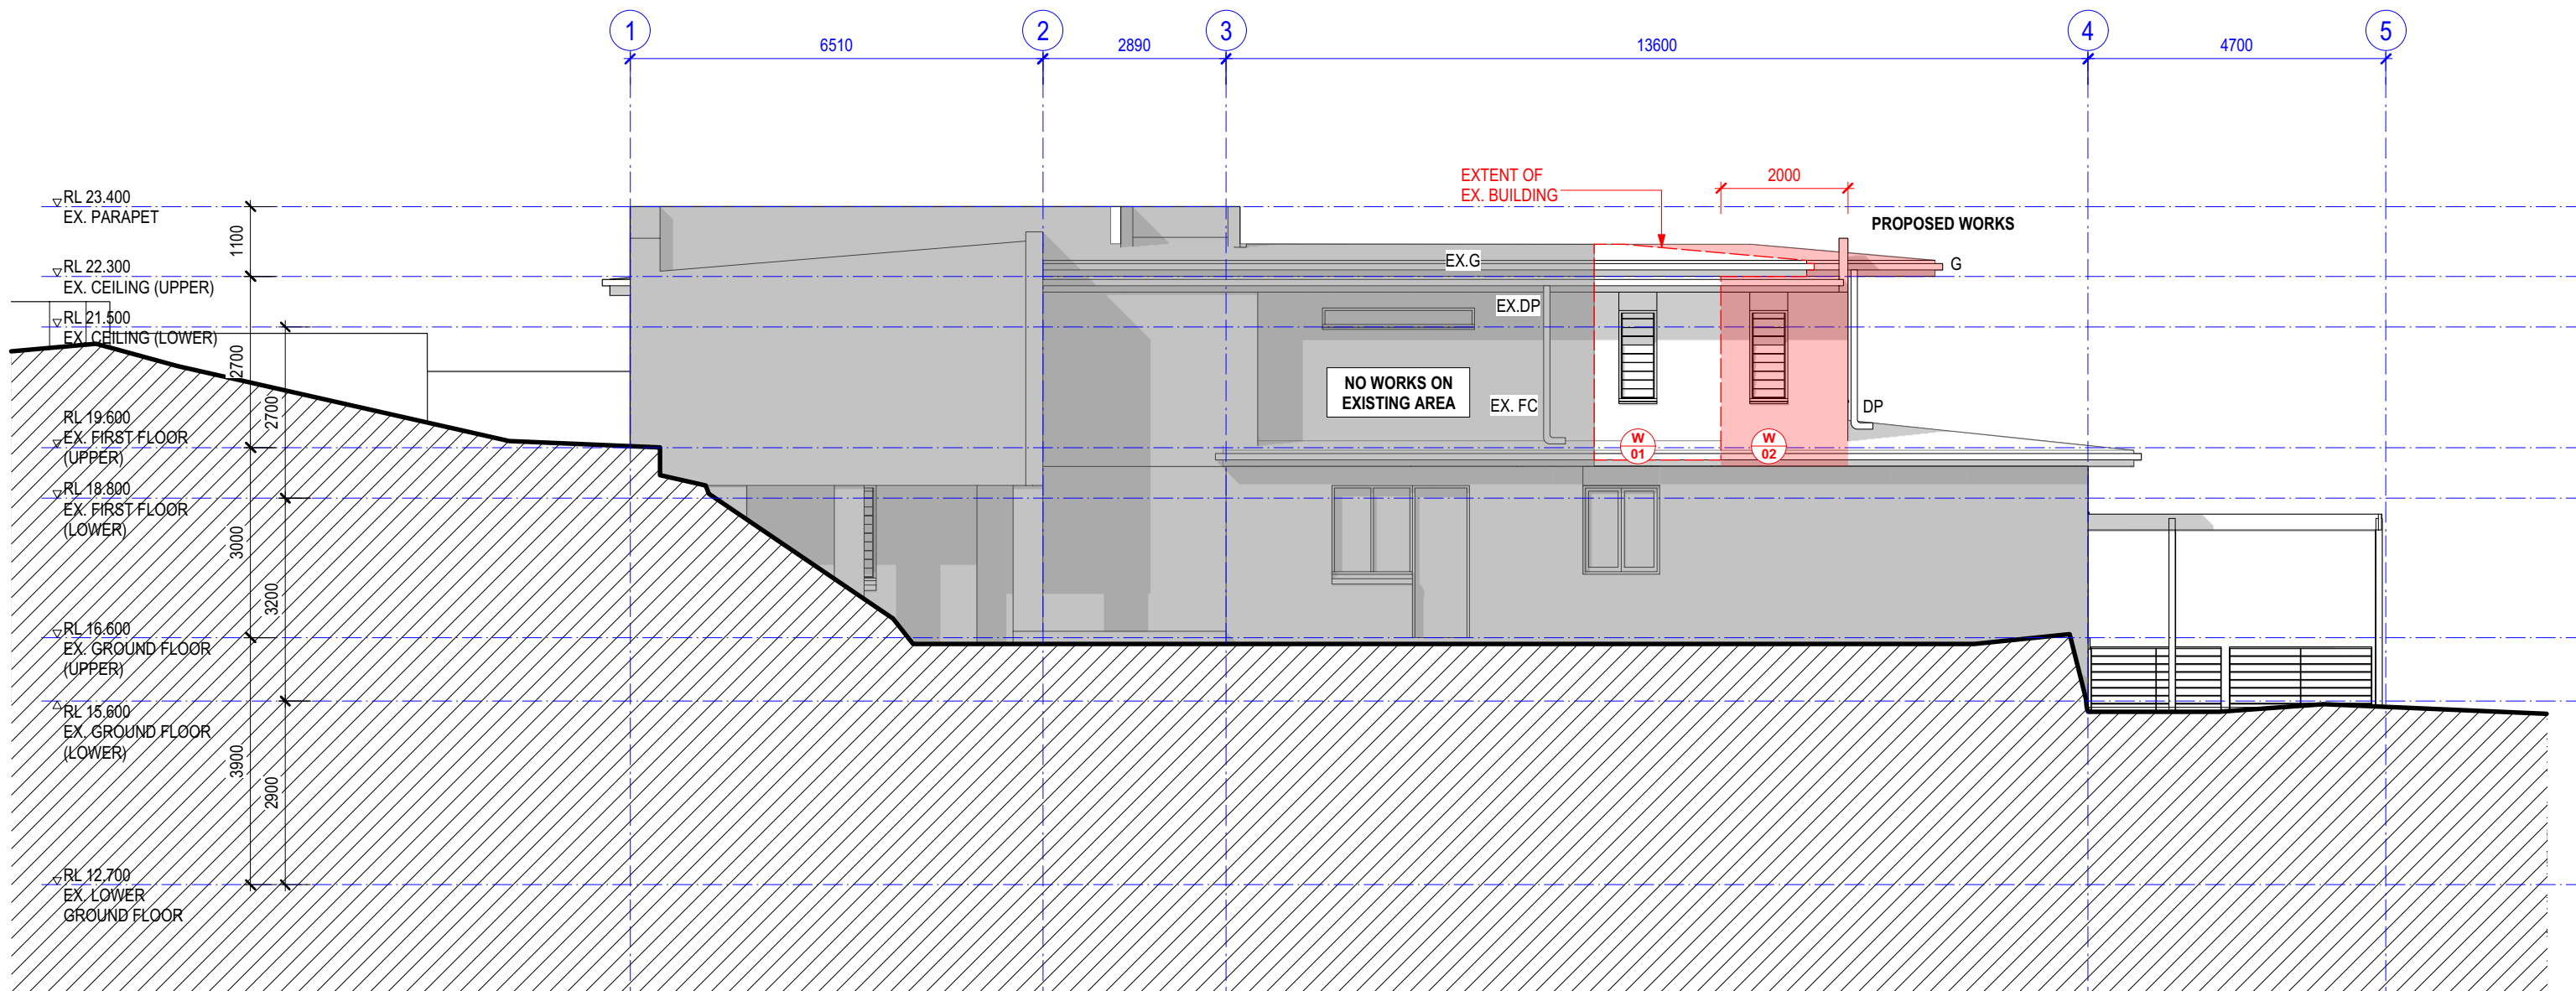

1 EAST ELEVATION
Scale: 1:100

EAST ELEVATION

© THIS DESIGN REMAINS THE PROPERTY OF MARK HURCUM DESIGN PRACTICE AND
MUST NOT BE COPIED OR LOANED WITHOUT WRITTEN CONSENT

MARK HURCUM DESIGN PRACTICE PTY LIMITED 2016

ALTERATIONS AND ADDITIONS 74 BOWER STREET MANLY

FOR DEVELOPMENT APPLICATION ONLY

A202 A


Scale - 1:100 @ A3

AUGUST 2018

ISSUED FOR DEVELOPMENT APPLICATION	14/11/18	A
AMENDMENT	DATE	ISSUE
MARK HURCUM DESIGN PRACTICE		
ARCHITECTS		
LEVEL 2 271 ALFRED STREET NORTH		
NORTH SYDNEY NSW 2060		
FACSIMILE 02) 9955 5063		
TELEPHONE 02) 9955 5608		
DESIGN PRACTICE		

MARK HURCUM DESIGN PRACTICE PTY LIMITED 18/11/18
DRAWING: 18/11/18 A202 Plan: Current v2018.dwg

Tue, 13 Nov 2018

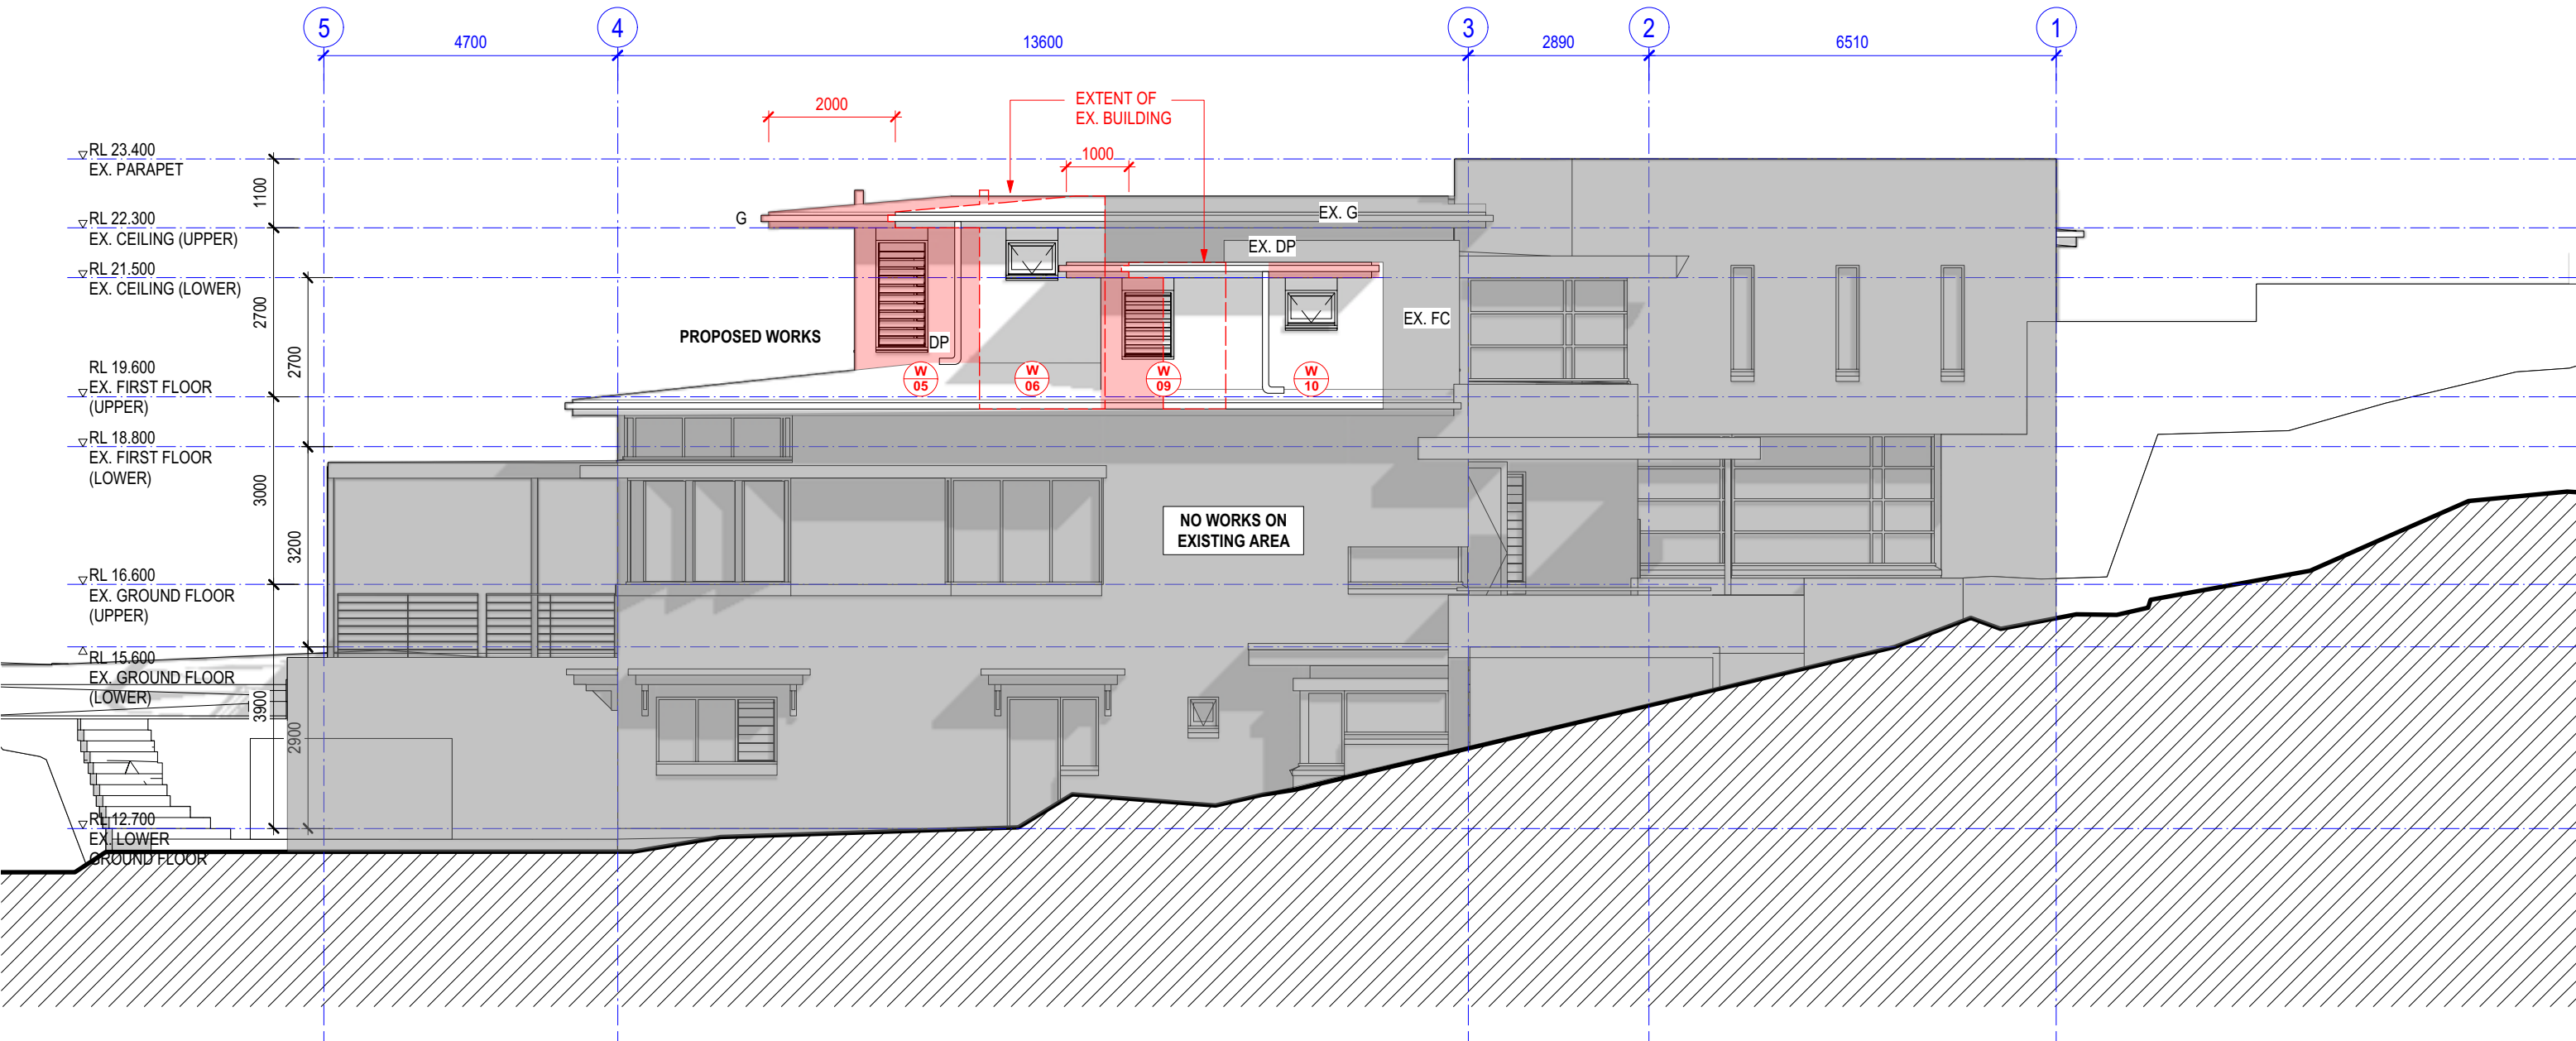

1 WEST ELEVATION
Scale: 1:100

WEST ELEVATION


© THIS DESIGN REMAINS THE PROPERTY OF MARK HURCUM DESIGN PRACTICE AND
MUST NOT BE COPIED OR LOANED WITHOUT WRITTEN CONSENT
MARK HURCUM DESIGN PRACTICE PTY LIMITED 2016

ALTERATIONS AND ADDITIONS 74 BOWER STREET MANLY

FOR DEVELOPMENT APPLICATION ONLY

A204 A
Scale - 1:100 @ A3
AUGUST 2018

ISSUED FOR DEVELOPMENT APPLICATION AMENDMENT	14/11/18 DATE	A ISSUE
MARK HURCUM DESIGN PRACTICE ARCHITECTS		
LEVEL 2 271 ALFRED STREET NORTH NORTH SYDNEY NSW 2060 FACSIMILE 02) 9955 5063 TELEPHONE 02) 9955 5608		
DESIGN PRACTICE		Tue, 13 Nov 2018

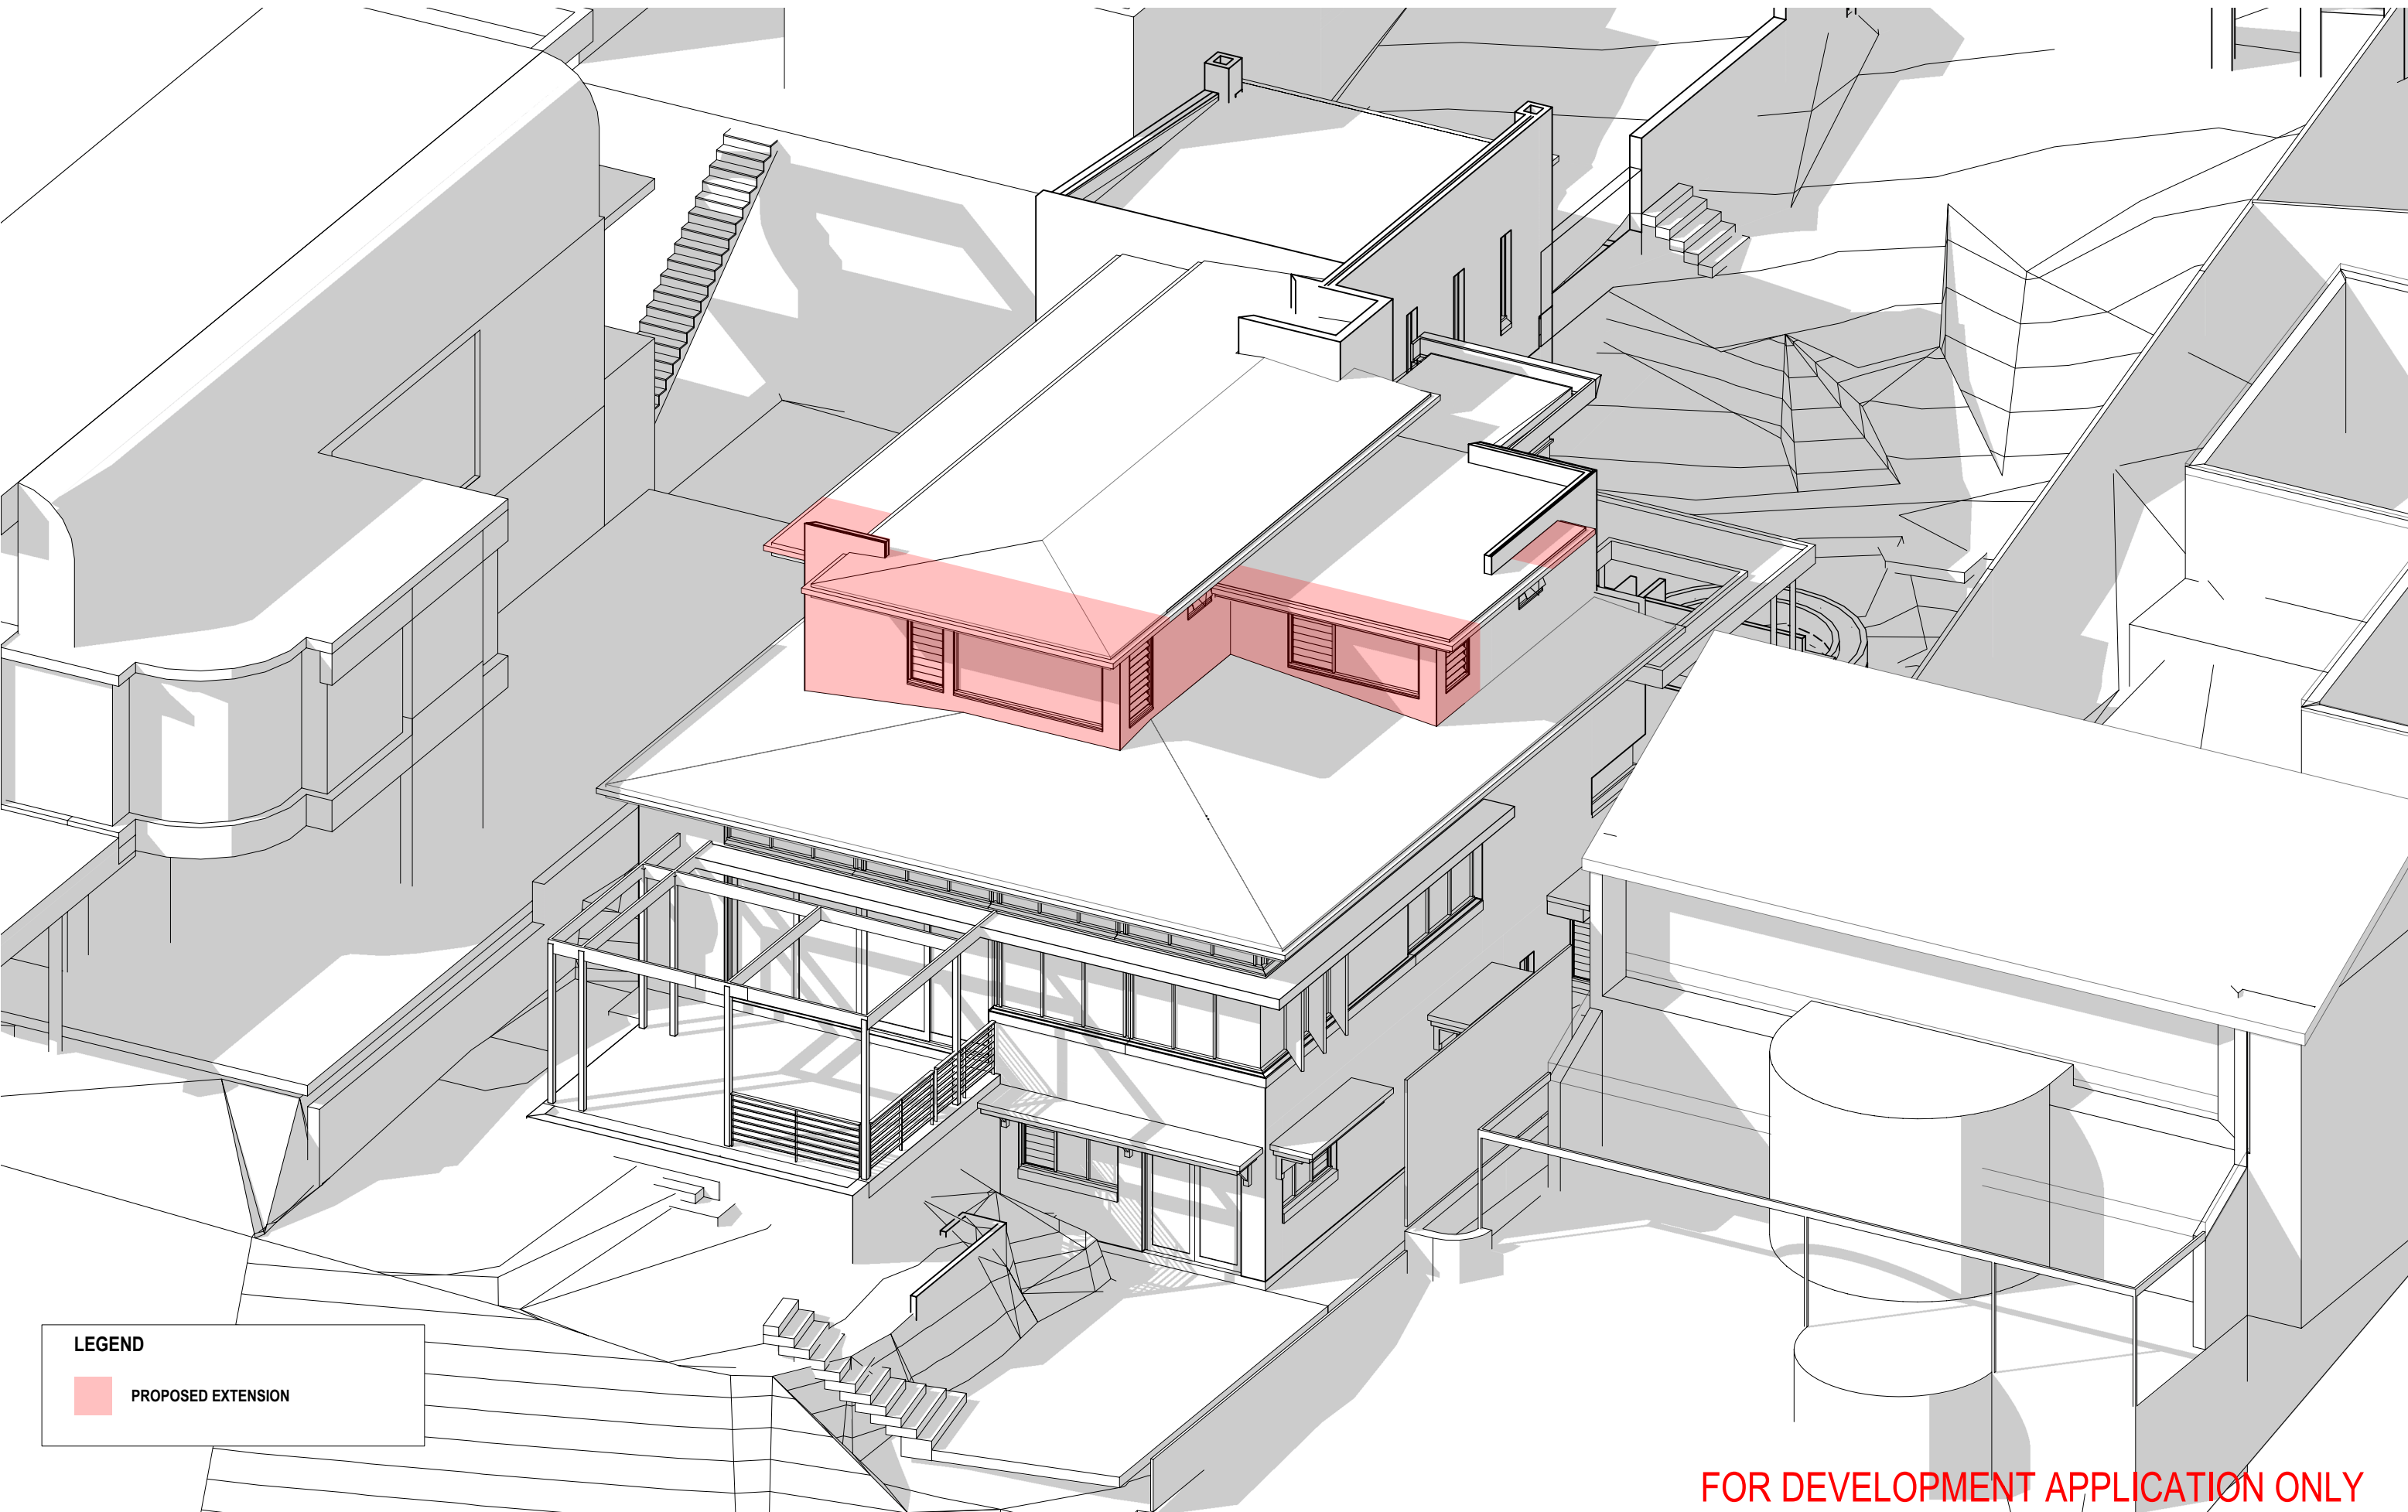

LEGEND

 **PROPOSED EXTENSION**

PERSPECTIVE

© THIS DESIGN REMAINS THE PROPERTY OF MARK HURCUM DESIGN PRACTICE AND
MUST NOT BE COPIED OR LOANED WITHOUT WRITTEN CONSENT
MARK HURCUM DESIGN PRACTICE PTY LIMITED 2016

ALTERATIONS AND ADDITIONS
74 BOWER STREET MANLY

FOR DEVELOPMENT APPLICATION ONLY

SK31 A
NTS
AUGUST 2018

ISSUED FOR DEVELOPMENT APPLICATION AMENDMENT	14/11/18 DATE	A ISSUE
MARK HURCUM DESIGN PRACTICE ARCHITECTS		
LEVEL 2 271 ALFRED STREET NORTH NORTH SYDNEY NSW 2060 FACSIMILE 02) 9955 5063 TELEPHONE 02) 9955 5608		
MARK HURCUM DESIGN PRACTICE PTY LIMITED 1818 BOWER STREET MANLY NSW 1518-02 DRAWING NO: 1018-ADP1 Plans Current v2018.dwg		 DESIGN PRACTICE