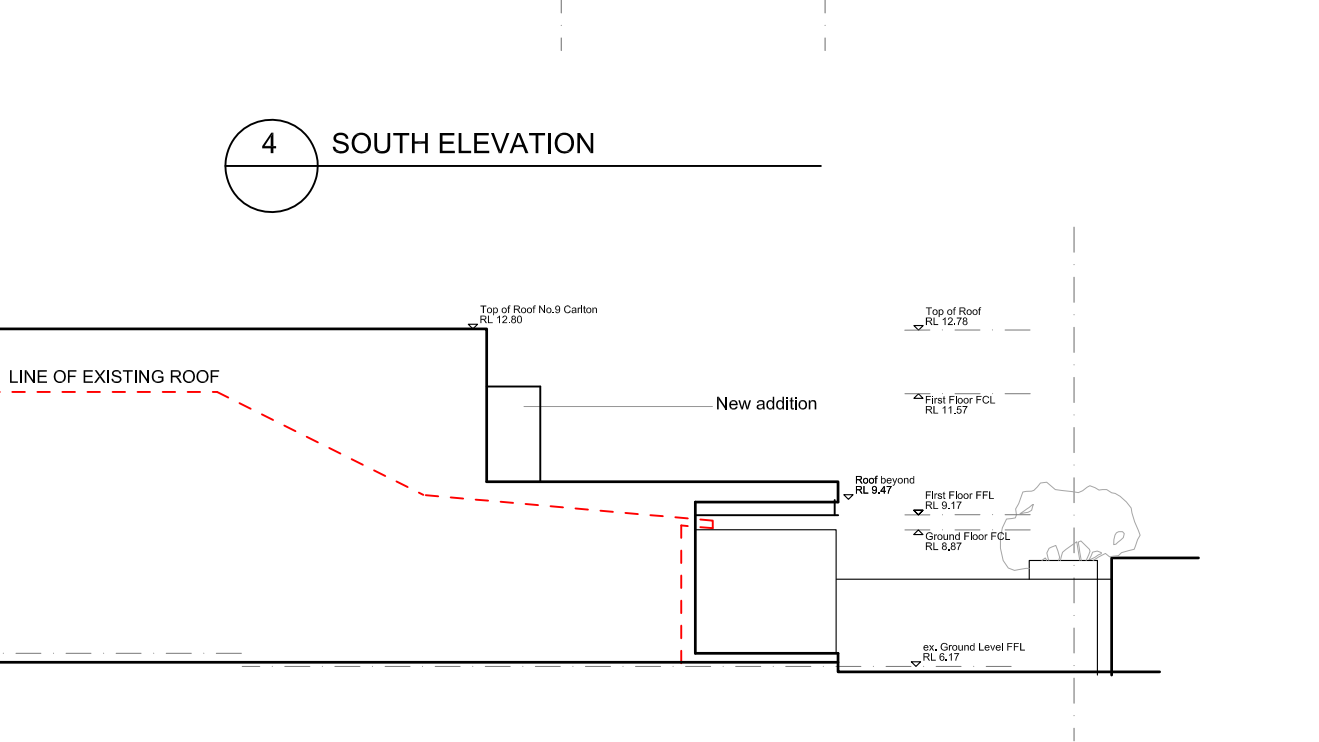
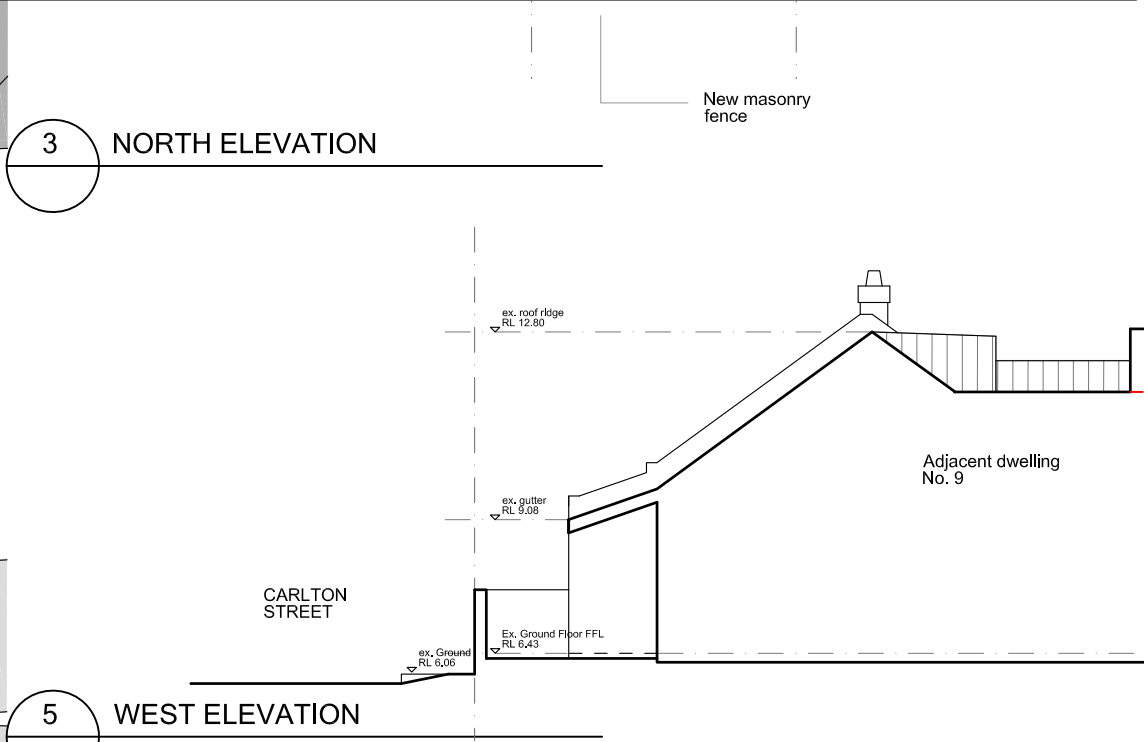
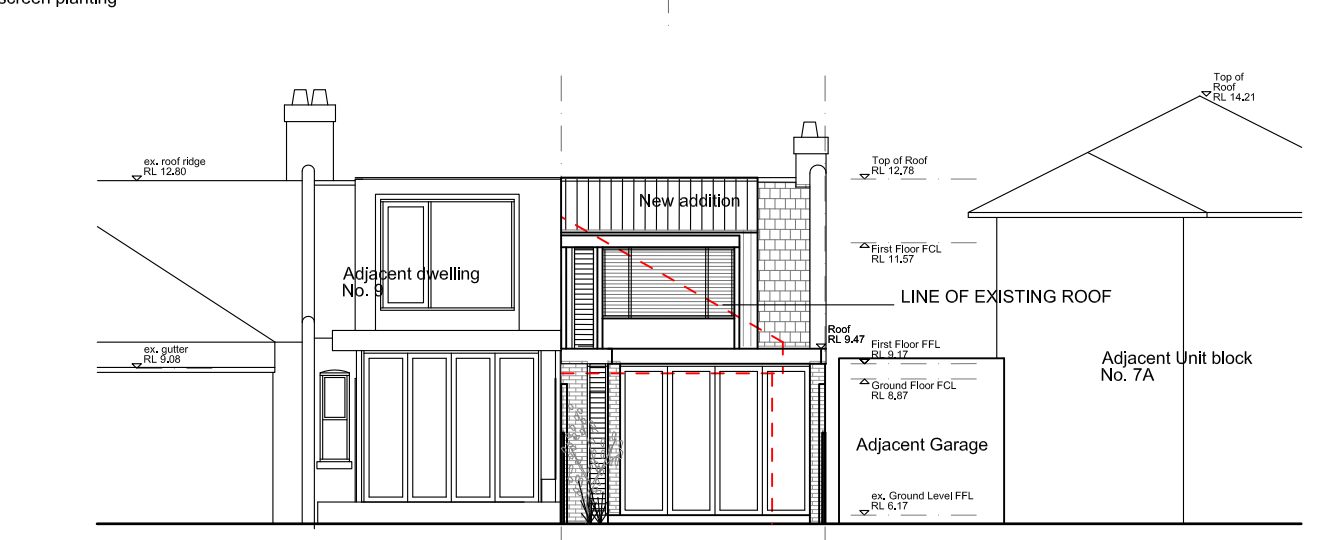
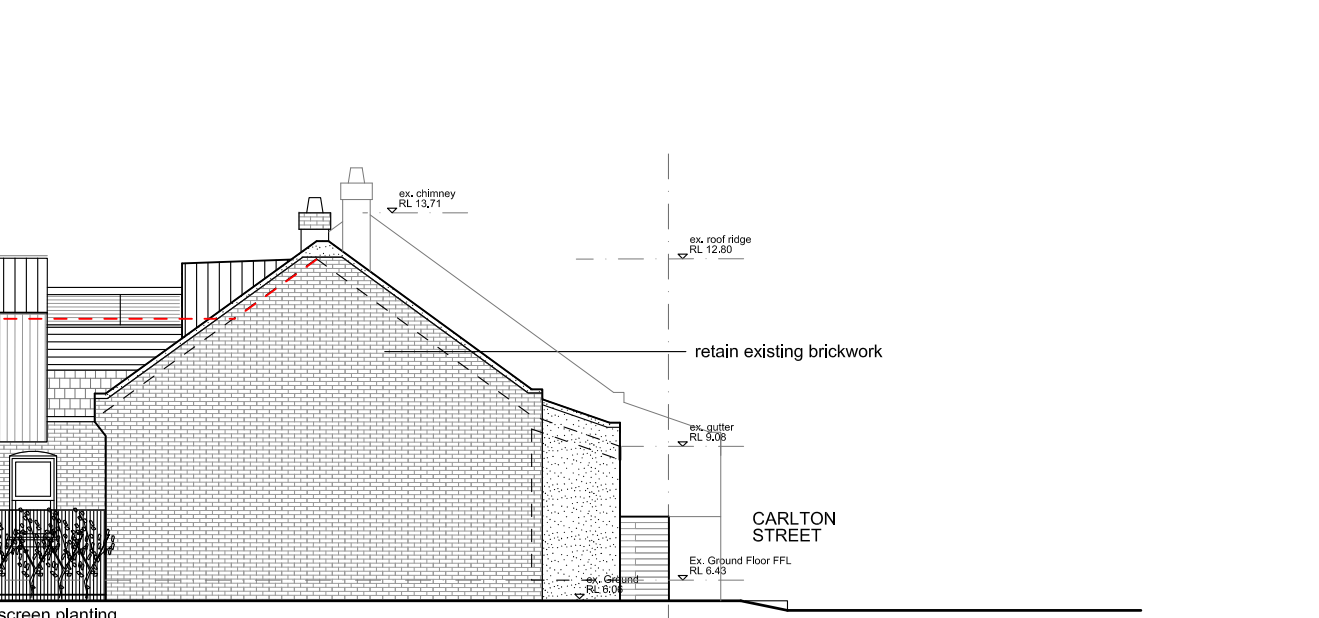
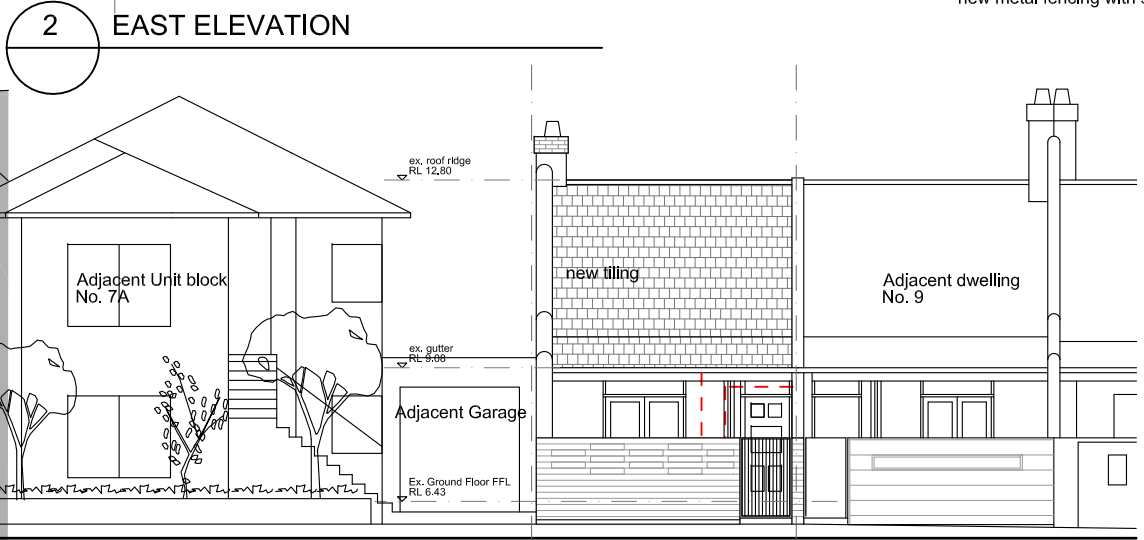
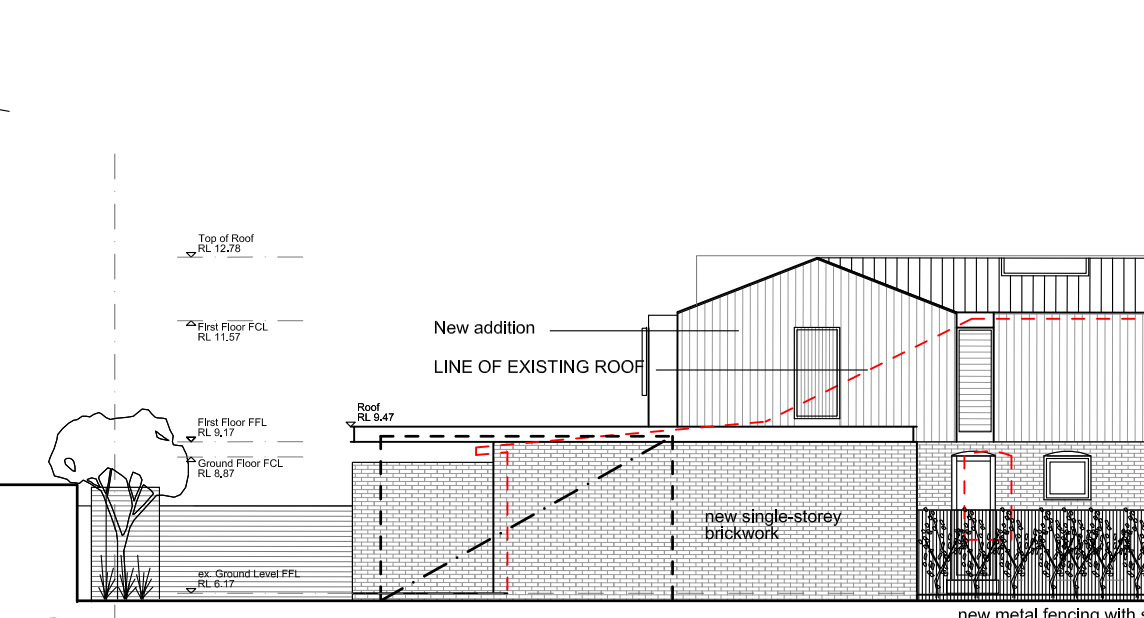
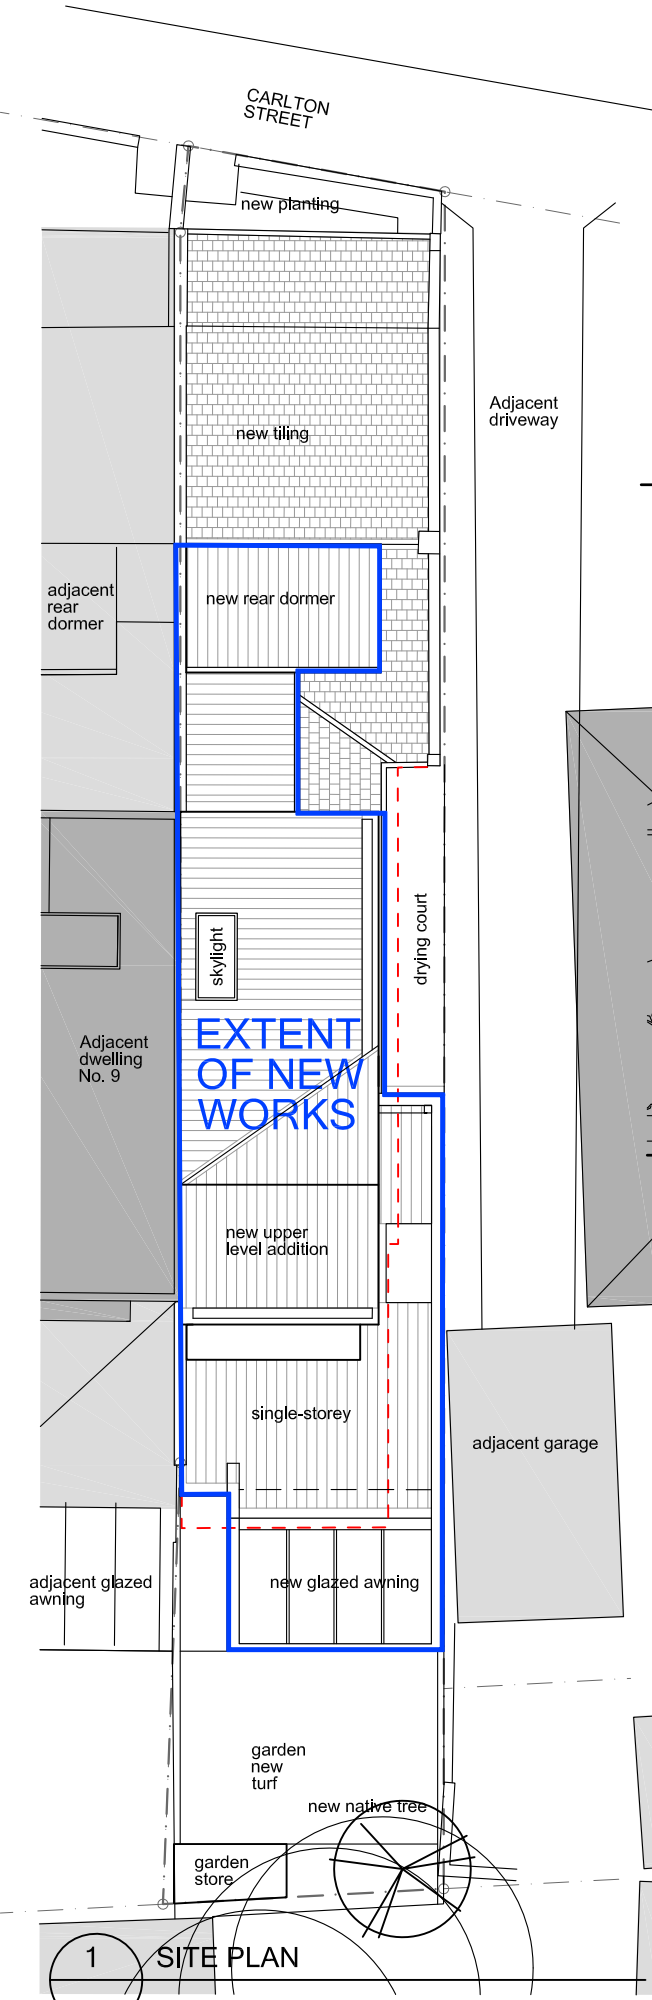


1 SITE PLAN

scale
0 1m 5m

Do not scale off drawings. Use figured dimensions only.
Check all dimensions on site prior to construction.
Any discrepancies must be reported to the architects.

DATE	NOTES	ISSUE	Project	Project No.	Drawing Title	Scale	Drawn By
08.01.19	DA Issue	A	Carlton Street House Alterations & Additions	10035	NOTIFICATION PLAN	BD	BD
			Address 7 Carlton Street Manly NSW 2095		NTS		
			Client A. Formica		10035_DA 0.00		A

Sydney
84 Waratah Parade
Narraweena NSW 2099
0422 986372
brad_dorn@hotmail.com