



# BUILDING INFORMATION PLANS

FV MOTORCYCLES PTY LTD  
63 MIDDLETON RD, CROMER 2099.

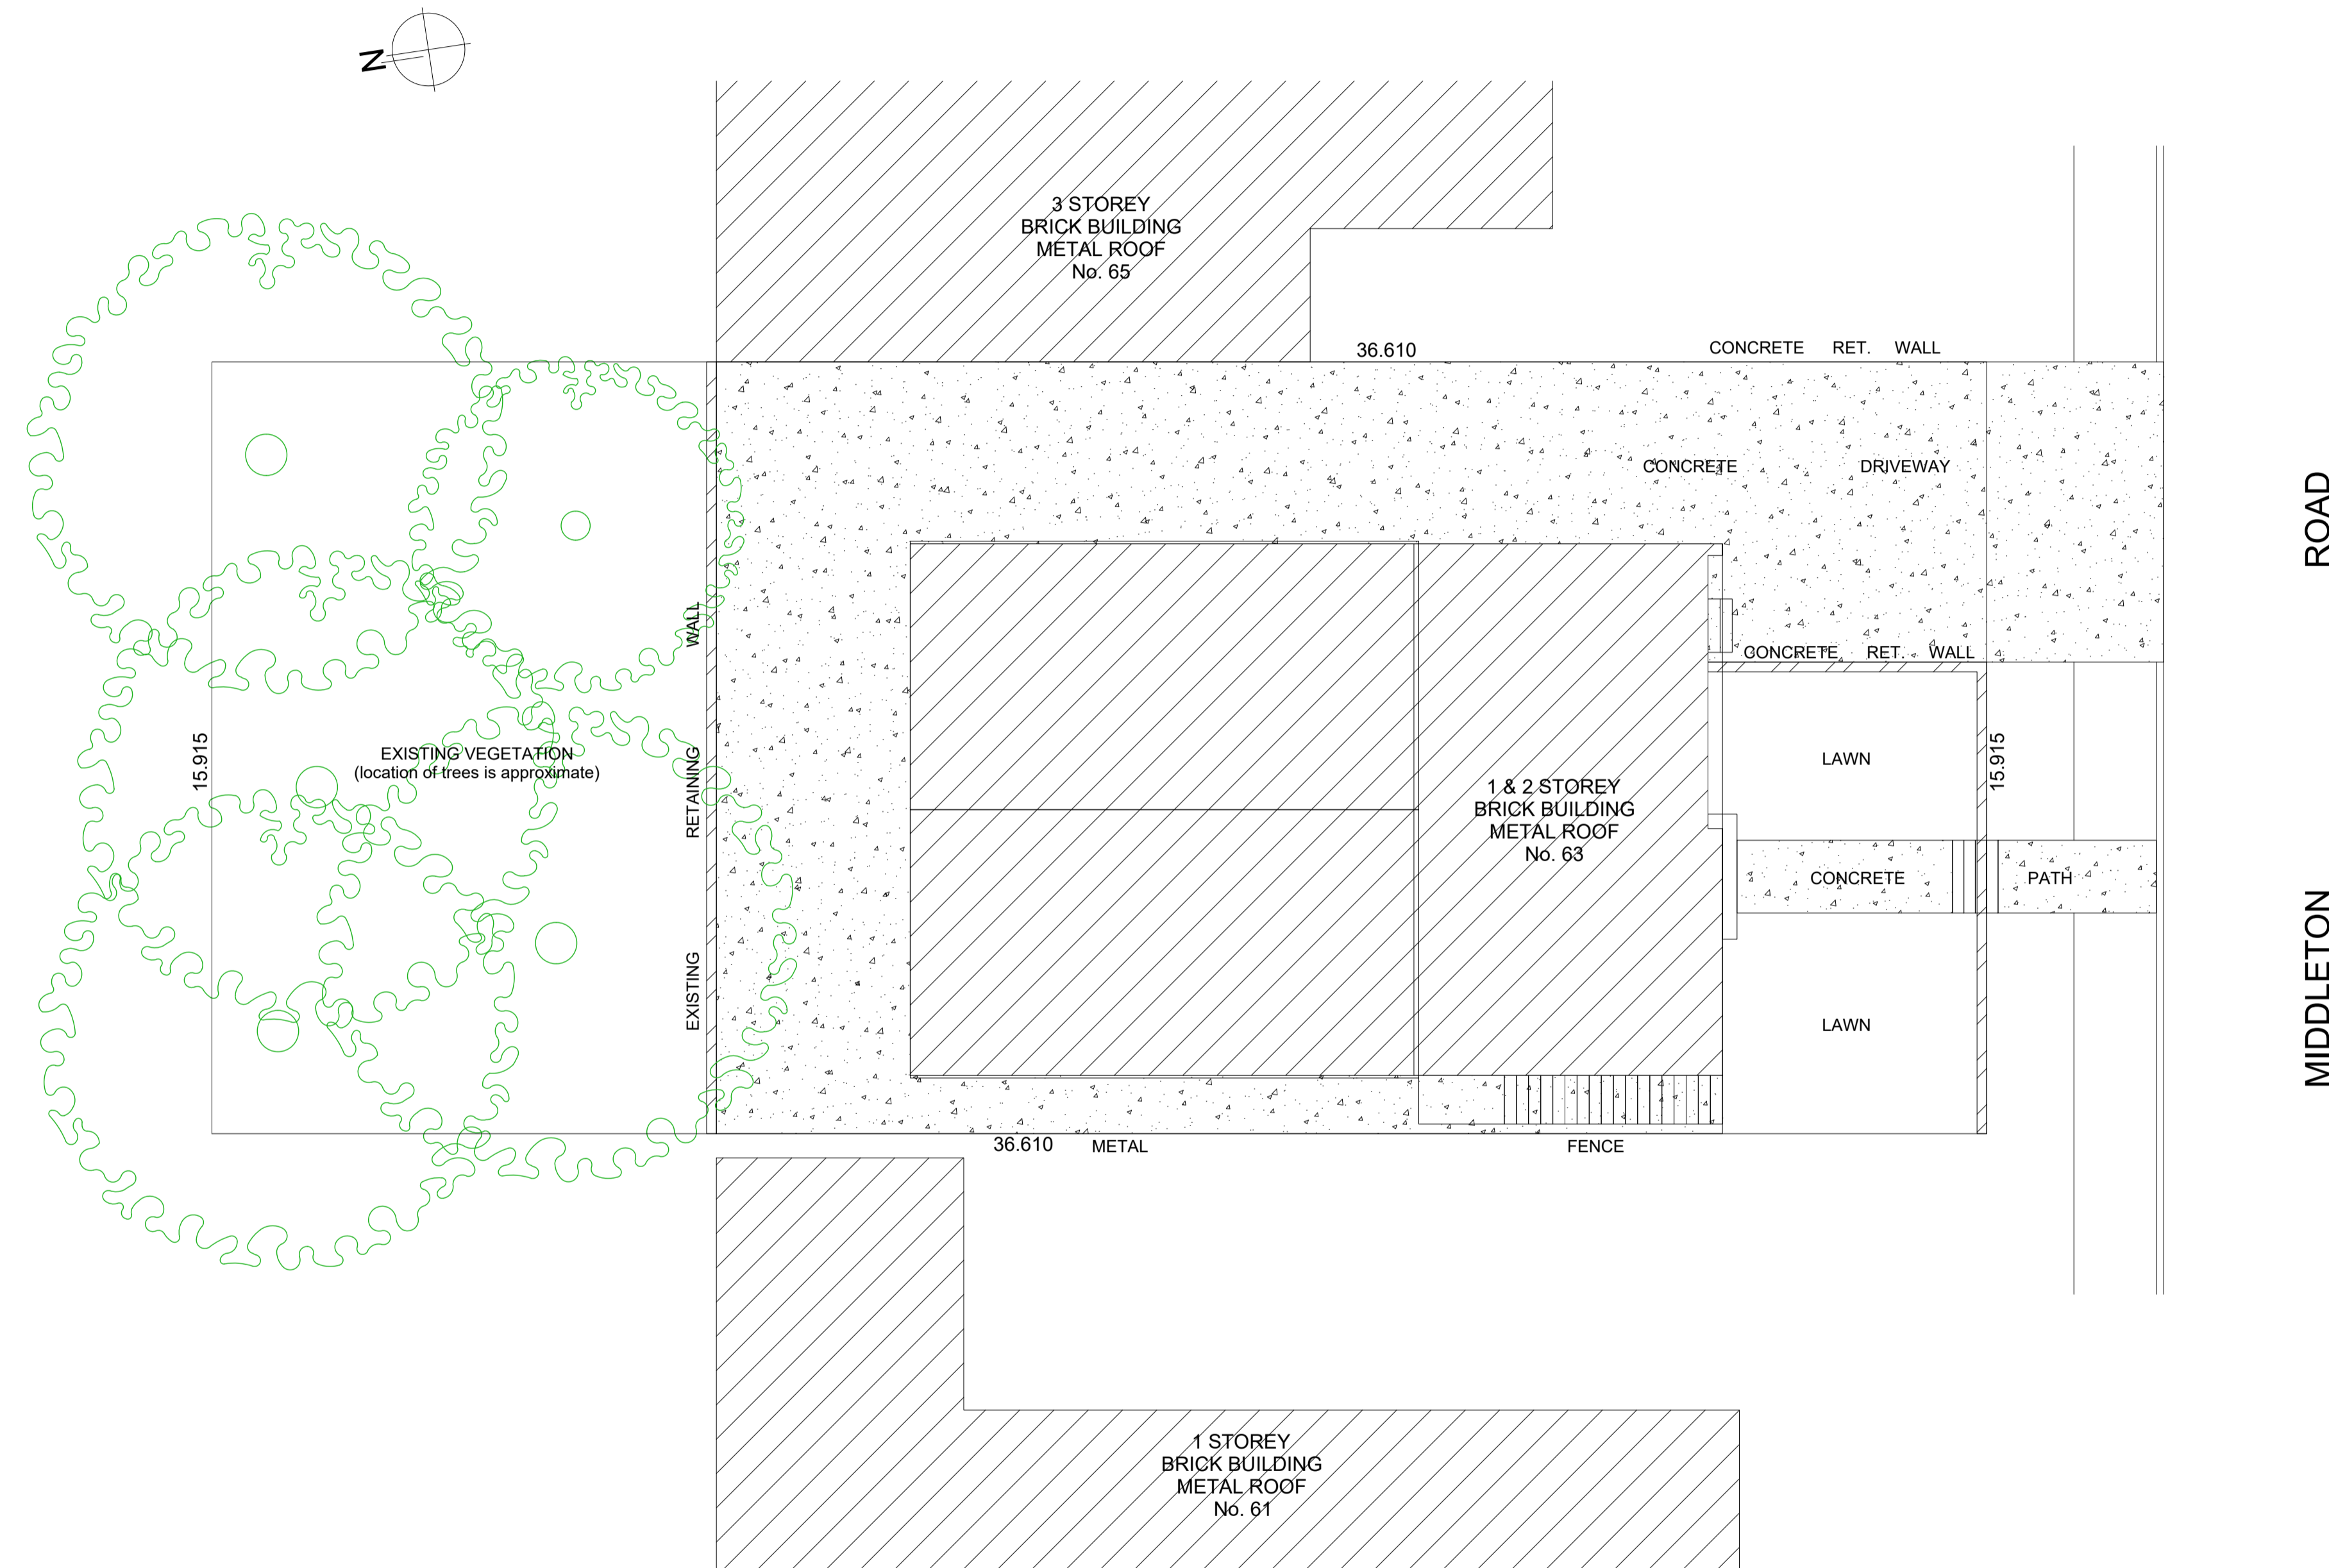

**SITE PLAN PLAN - EXISTING / PROPOSED**  
SCALE 1:100

**GENERAL NOTES**  
 \*BUILDER TO CONFIRM ALL LEVELS AND DIMENSIONS ON SITE BEFORE WORK BEGINS  
 \*ALL WORK TO BE IN ACCORDANCE WITH LOCAL AUTHORITIES REQUIREMENTS AND S.C.A. REQUIREMENTS.  
 \*CONNECT DIPS TO EXISTING STORMWATER SYSTEM  
 \*ALL STRUCTURAL DETAILS TO ENGINEERS SPECIFICATIONS

 

NOTE: THIS DRAWING IS PROVIDED FOR INFORMATIONAL PURPOSES ONLY. IF USED FOR CONSTRUCTION, THE CONTRACTOR ASSUMES ALL RESPONSIBILITY FOR LOCAL CODE COMPLIANCE. ALL DRAWINGS, PLANS, SKETCHES ETC. ARE PROVIDED TO OUR CLIENTS BASED UPON INFORMATION PROVIDED BY THE CLIENT AND DRAWN IN ACCORDANCE WITH COMMON BUILDING PRACTICES AND LOCAL CODES. NONE OF THE EMPLOYEES OF DRAFTING HELP ARE REGISTERED ARCHITECTS, ENGINEERS OR LAND SURVIVORS. ALL DIMENSIONS AND SPECIFICATIONS SHOULD BE VERIFIED BY CLIENT AND/OR CONTRACTOR BEFORE ACTUAL CONSTRUCTION BEGINS. IF DIMENSIONS AND SPECIFICATIONS ARE NOT VERIFIED BY CLIENT AND/OR CONTRACTOR BEFORE ACTUAL CONSTRUCTION BEGINS DRAFTING HELP WILL BE HELD HARMLESS. DRAFTING-HELP ASSUMES NO LIABILITY FOR CHANGES AND/OR REVISIONS MADE TO PLANS BY CLIENT AND/OR CONTRACTOR.

**63 MIDDLETON RD  
CROMER  
2099**

ARCHITECTURAL DRAFTING  
3D VISUALISATION  
DEVELOPMENT APPLICATION ASSISTANCE  
COUNCIL COMPLIANT PLANS

LEGEND:  
 [Blue outline] EXISTING BUILDING OUTLINE  
 [Yellow outline] PROPOSED WORK

General Notes

Project ADDITIONS AND ALTERATIONS  
 Date: 27-Sep-22  
 Scale: AS SHOWN

Sheet **1**



DP No. ....  
 LOT No. ....

No.	Revision/Issue	Date
A	ISSUED FOR DA	Sep. 27, 22



**dh DRAFTING HELP**  
 5470 Sydney Rd  
 Stagshead 2099 NSW  
 www.draftinghelp.com.au  
 02 87763474

Project Name and Address  
**FELIPE VENEGAS  
 63 MIDDLETON RD  
 CROMER  
 2099**

FRAME  
 REV/DATE  
 USER

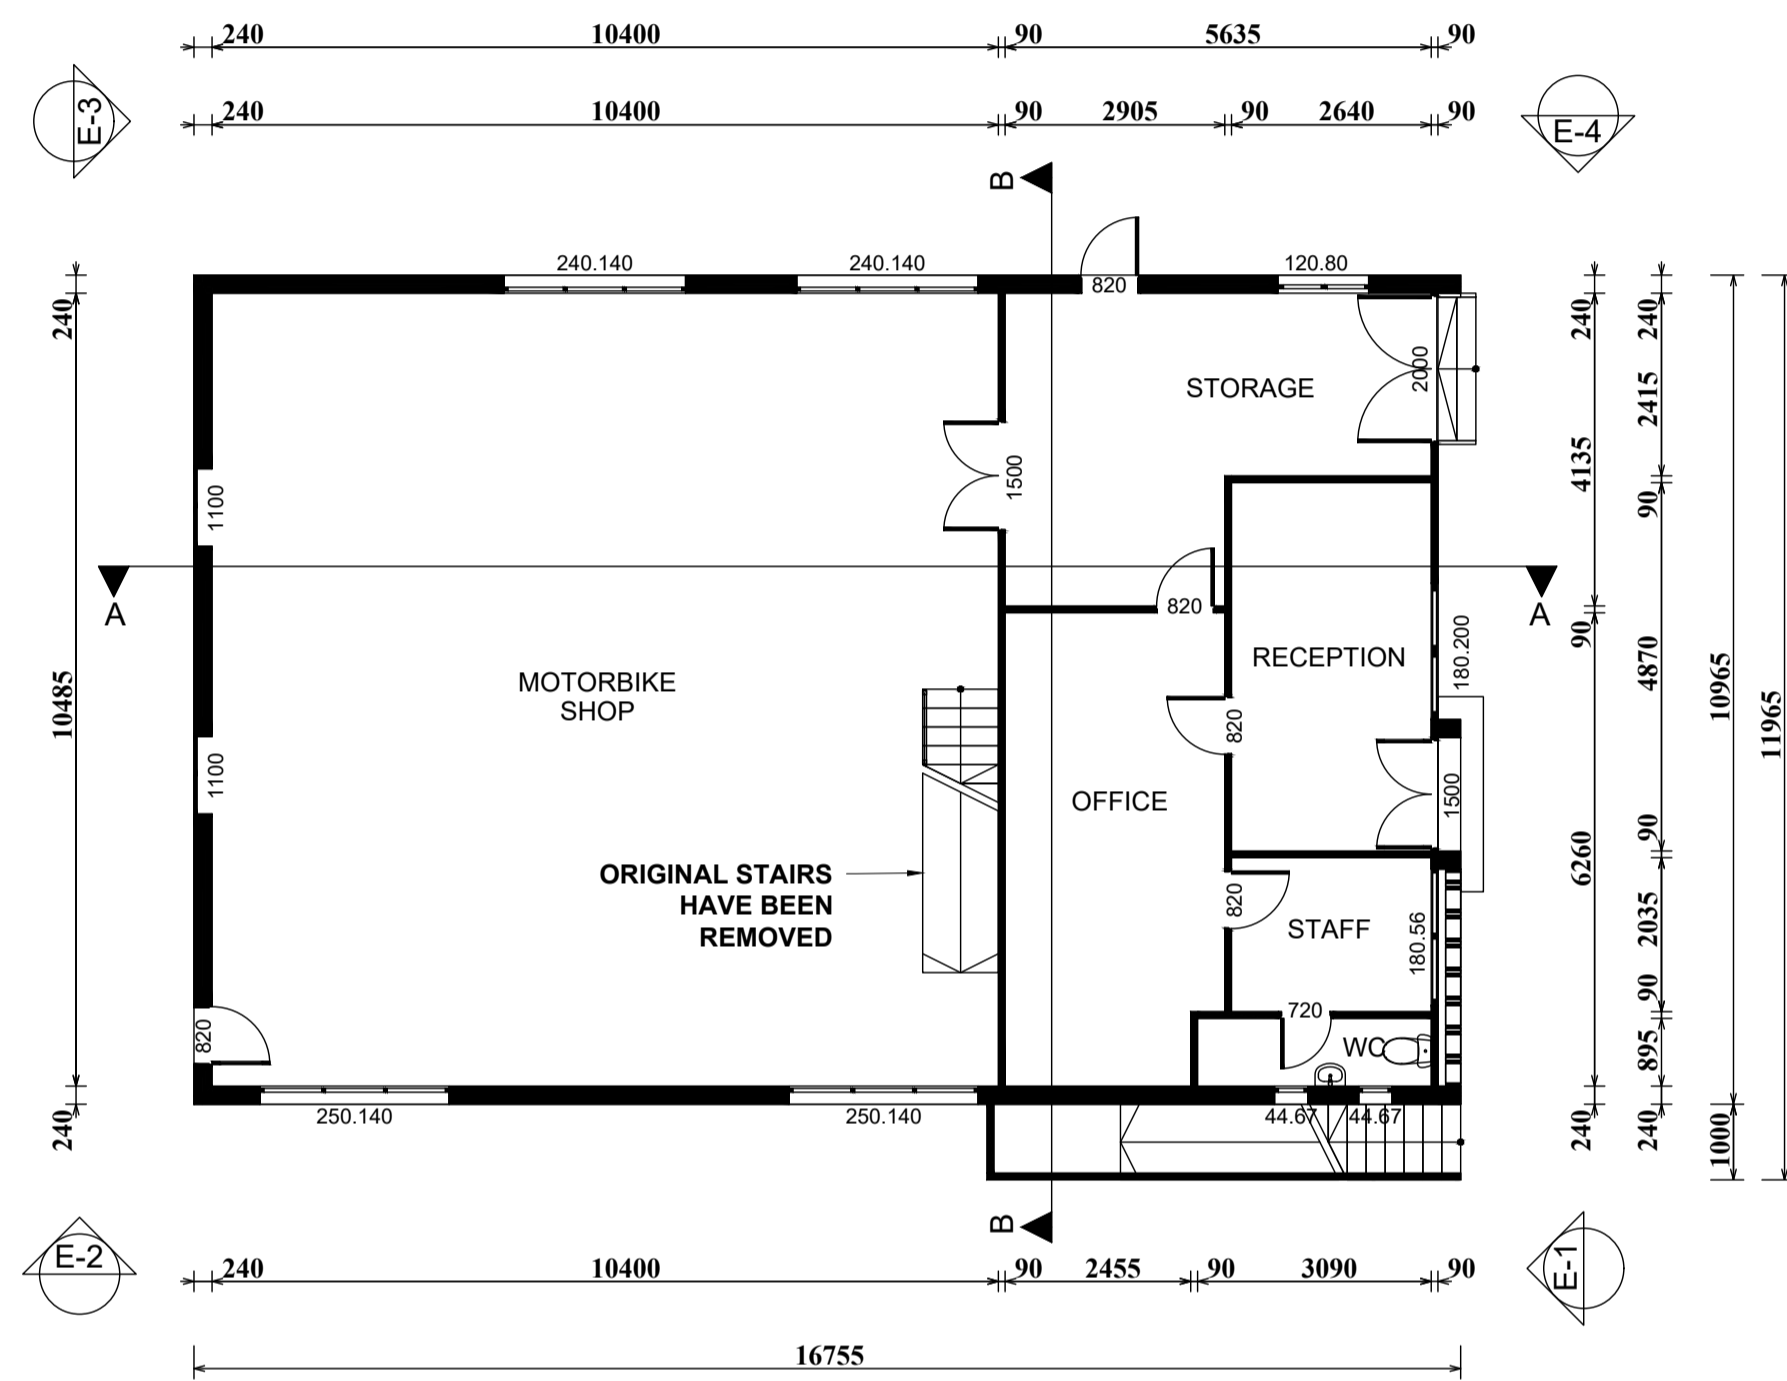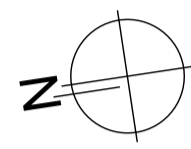


**GROUND FLOOR PLAN - ORIGINAL**  
SCALE 1:100

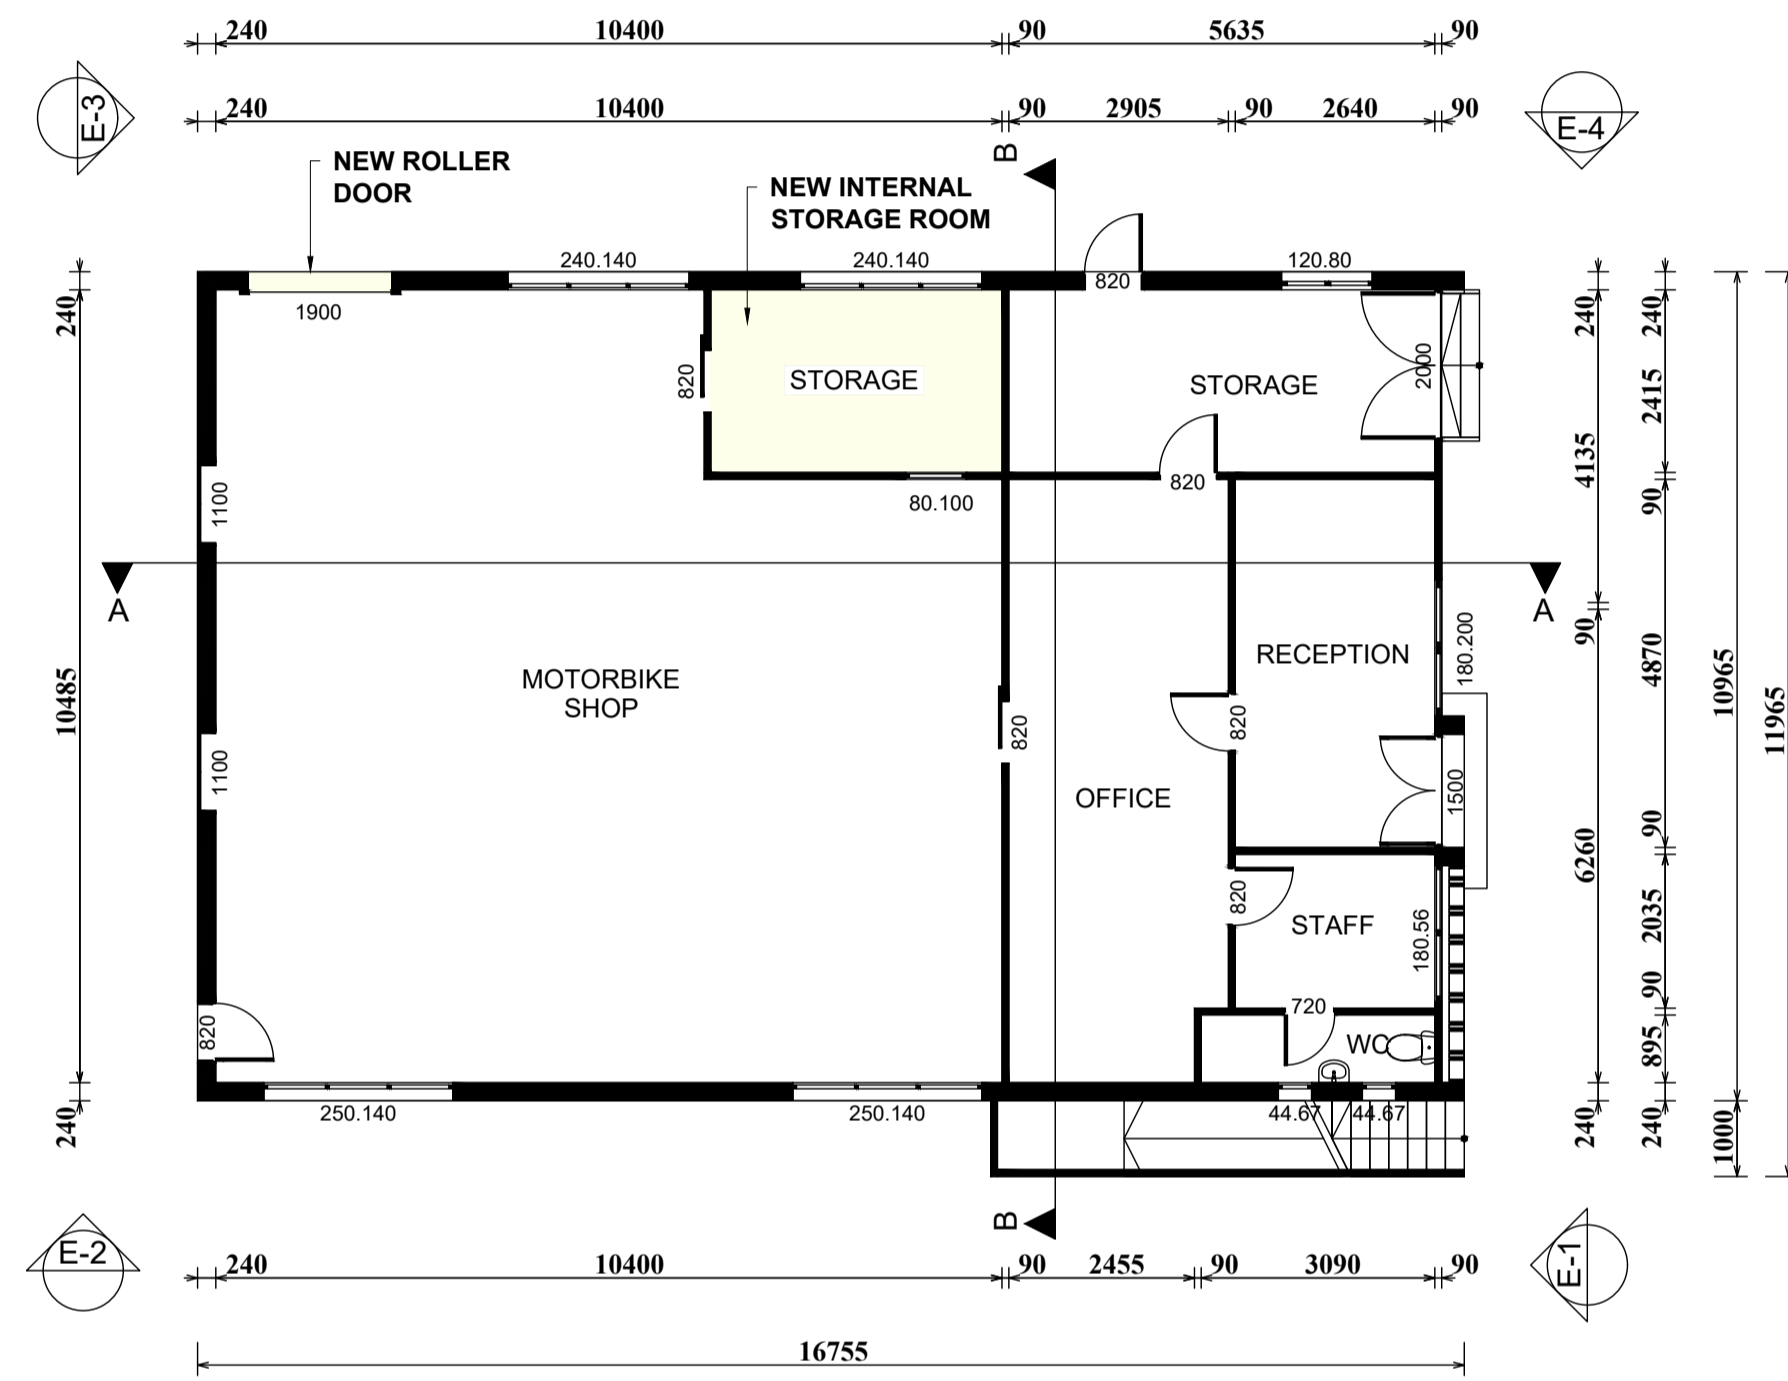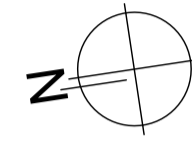


**GROUND FLOOR PLAN - PROPOSED**  
SCALE 1:100

**GENERAL NOTES**

- BUILDER TO CONFIRM ALL LEVELS AND DIMENSIONS ON SITE BEFORE WORK BEGINS
- ALL WORK TO BE IN ACCORDANCE WITH LOCAL AUTHORITIES REQUIREMENTS AND S.C.A. REQUIREMENTS.
- CONNECT DIPS TO EXISTING STORMWATER SYSTEM
- ALL STRUCTURAL DETAILS TO ENGINEERS SPECIFICATIONS

 


NOTE: THIS DRAWING IS PROVIDED FOR INFORMATIONAL PURPOSES ONLY. IF USED FOR CONSTRUCTION, THE CONTRACTOR ASSUMES ALL RESPONSIBILITY FOR LOCAL CODE COMPLIANCE. ALL DRAWINGS, PLANS, SKETCHES ETC. ARE PROVIDED TO OUR CLIENTS BASED UPON INFORMATION PROVIDED BY THE CLIENT AND DRAWN IN ACCORDANCE WITH COMMON BUILDING PRACTICES AND LOCAL CODES. NONE OF THE EMPLOYEES OF DRAFTING HELP ARE REGISTERED ARCHITECTS, ENGINEERS OR LAND SURVIVORS. ALL DIMENSIONS AND SPECIFICATIONS SHOULD BE VERIFIED BY CLIENT AND/OR CONTRACTOR BEFORE ACTUAL CONSTRUCTION BEGINS. IF DIMENSIONS AND SPECIFICATIONS ARE NOT VERIFIED BY CLIENT AND/OR CONTRACTOR BEFORE ACTUAL CONSTRUCTION BEGINS DRAFTING HELP WILL BE HELD HARMLESS. DRAFTINGHELP ASSUMES NO LIABILITY FOR CHANGES AND/OR REVISIONS MADE TO PLANS BY CLIENT AND/OR CONTRACTOR.

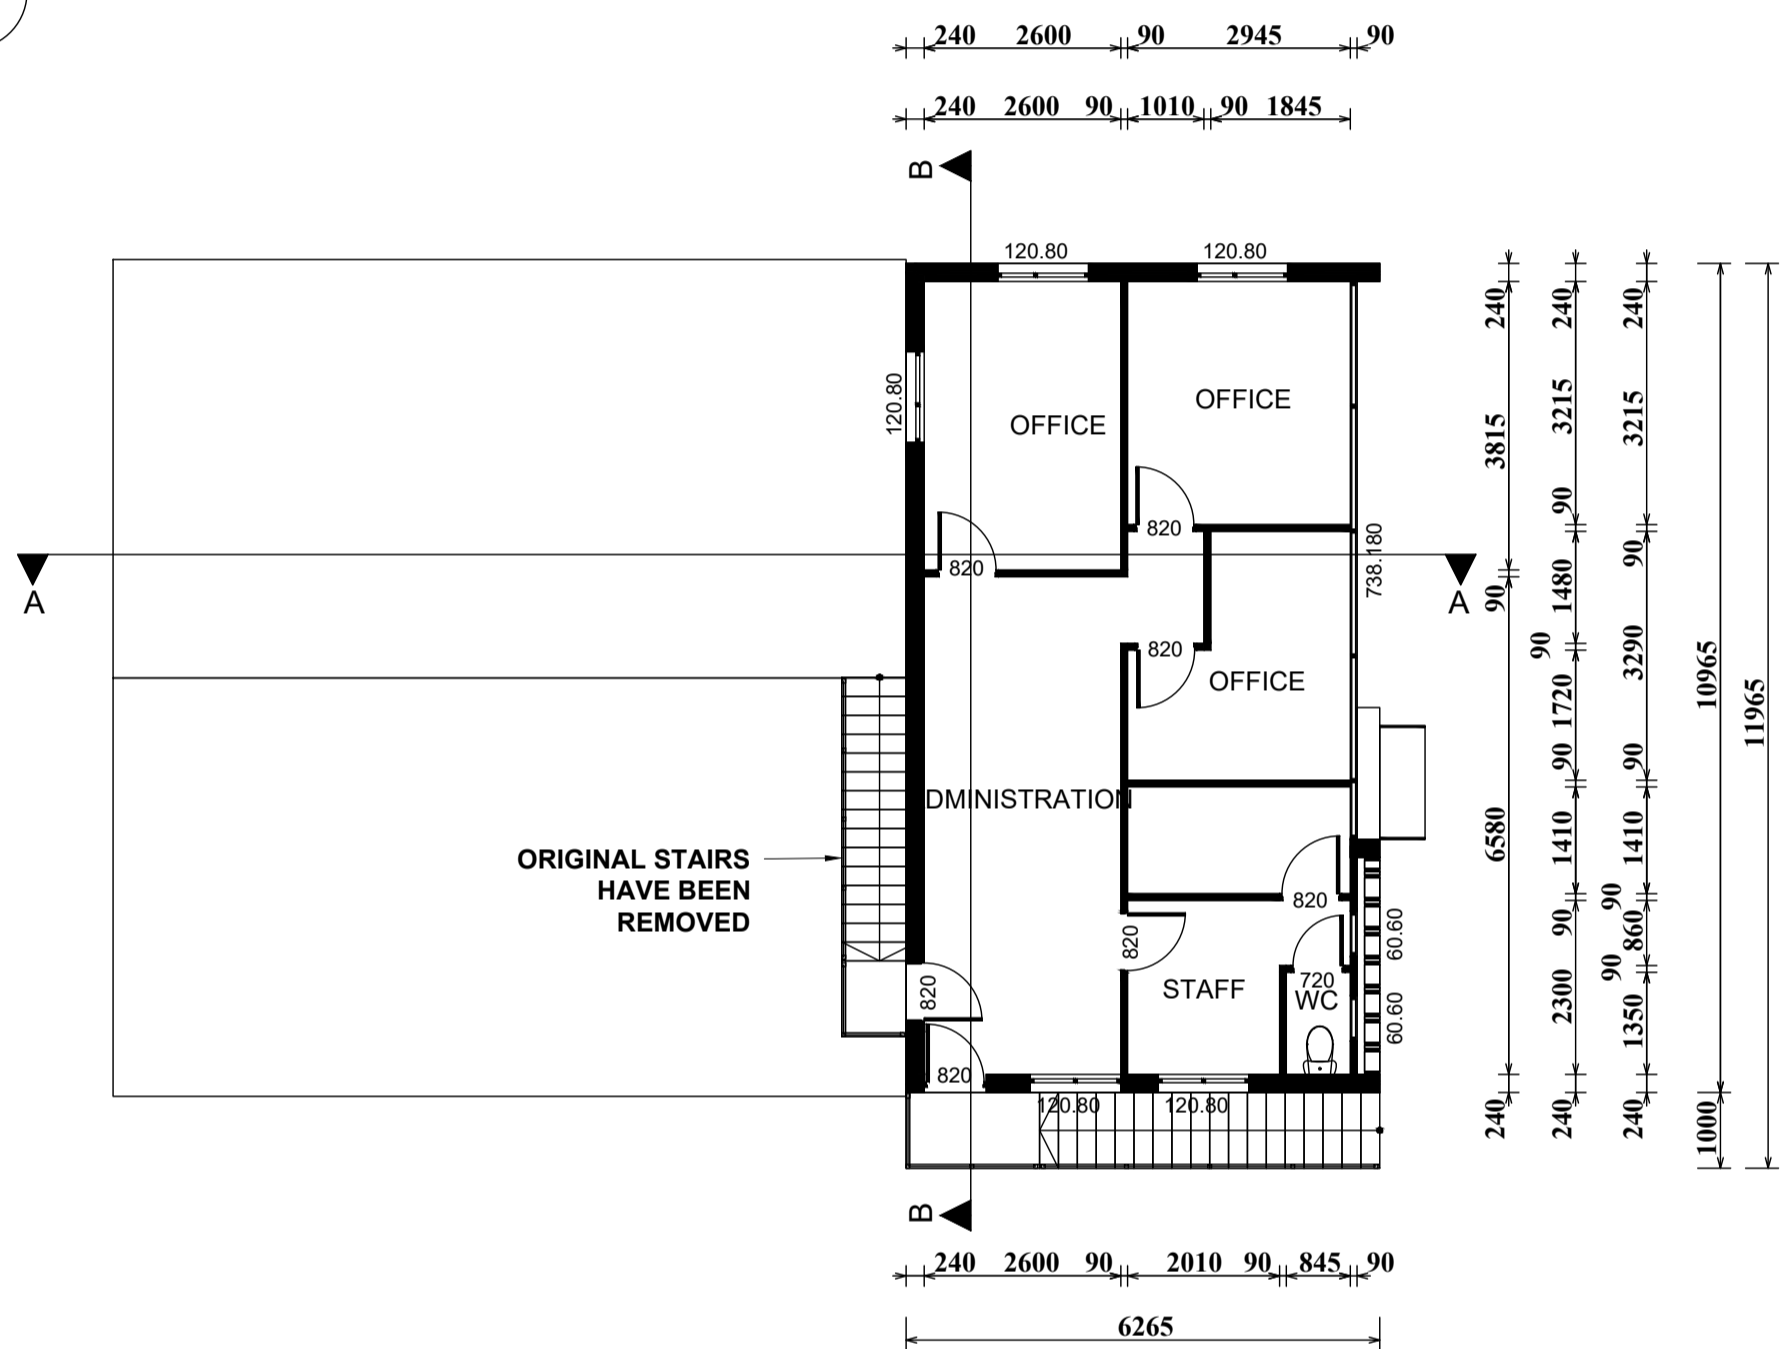

**GROUND FLOOR PLAN - ORIGINAL PLAN**


SCALE 1:100

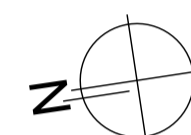



**GROUND FLOOR PLAN - PROPOSED**

SCALE 1:100



**GENERAL NOTES**  
 \*BUILDER TO CONFIRM ALL LEVELS AND DIMENSIONS ON SITE BEFORE WORK BEGINS  
 \*ALL WORK TO BE IN ACCORDANCE WITH LOCAL AUTHORITIES REQUIREMENTS AND S.C.A. REQUIREMENTS.  
 \*CONNECT DPS TO EXISTING STORMWATER SYSTEM  
 \*ALL STRUCTURAL DETAILS TO ENGINEERS SPECIFICATIONS

 

NOTE: THIS DRAWING IS PROVIDED FOR INFORMATIONAL PURPOSES ONLY. IF USED FOR CONSTRUCTION, THE CONTRACTOR ASSUMES ALL RESPONSIBILITY FOR LOCAL CODE COMPLIANCE. ALL DRAWINGS, PLANS, SKETCHES ETC. ARE PROVIDED TO OUR CLIENTS BASED UPON INFORMATION PROVIDED BY THE CLIENT AND DRAWN IN ACCORDANCE WITH COMMON BUILDING PRACTICES AND LOCAL CODES. NONE OF THE EMPLOYEES OF DRAFTING HELP ARE REGISTERED ARCHITECTS, ENGINEERS OR LAND SURVIVORS. ALL DIMENSIONS AND SPECIFICATIONS SHOULD BE VERIFIED BY CLIENT AND/OR CONTRACTOR BEFORE ACTUAL CONSTRUCTION BEGINS. IF DIMENSIONS AND SPECIFICATIONS ARE NOT VERIFIED BY CLIENT AND/OR CONTRACTOR BEFORE ACTUAL CONSTRUCTION BEGINS DRAFTING HELP WILL BE HELD HARMLESS. DRAFTING-HELP ASSUMES NO LIABILITY FOR CHANGES AND/OR REVISIONS MADE TO PLANS BY CLIENT AND/OR CONTRACTOR.

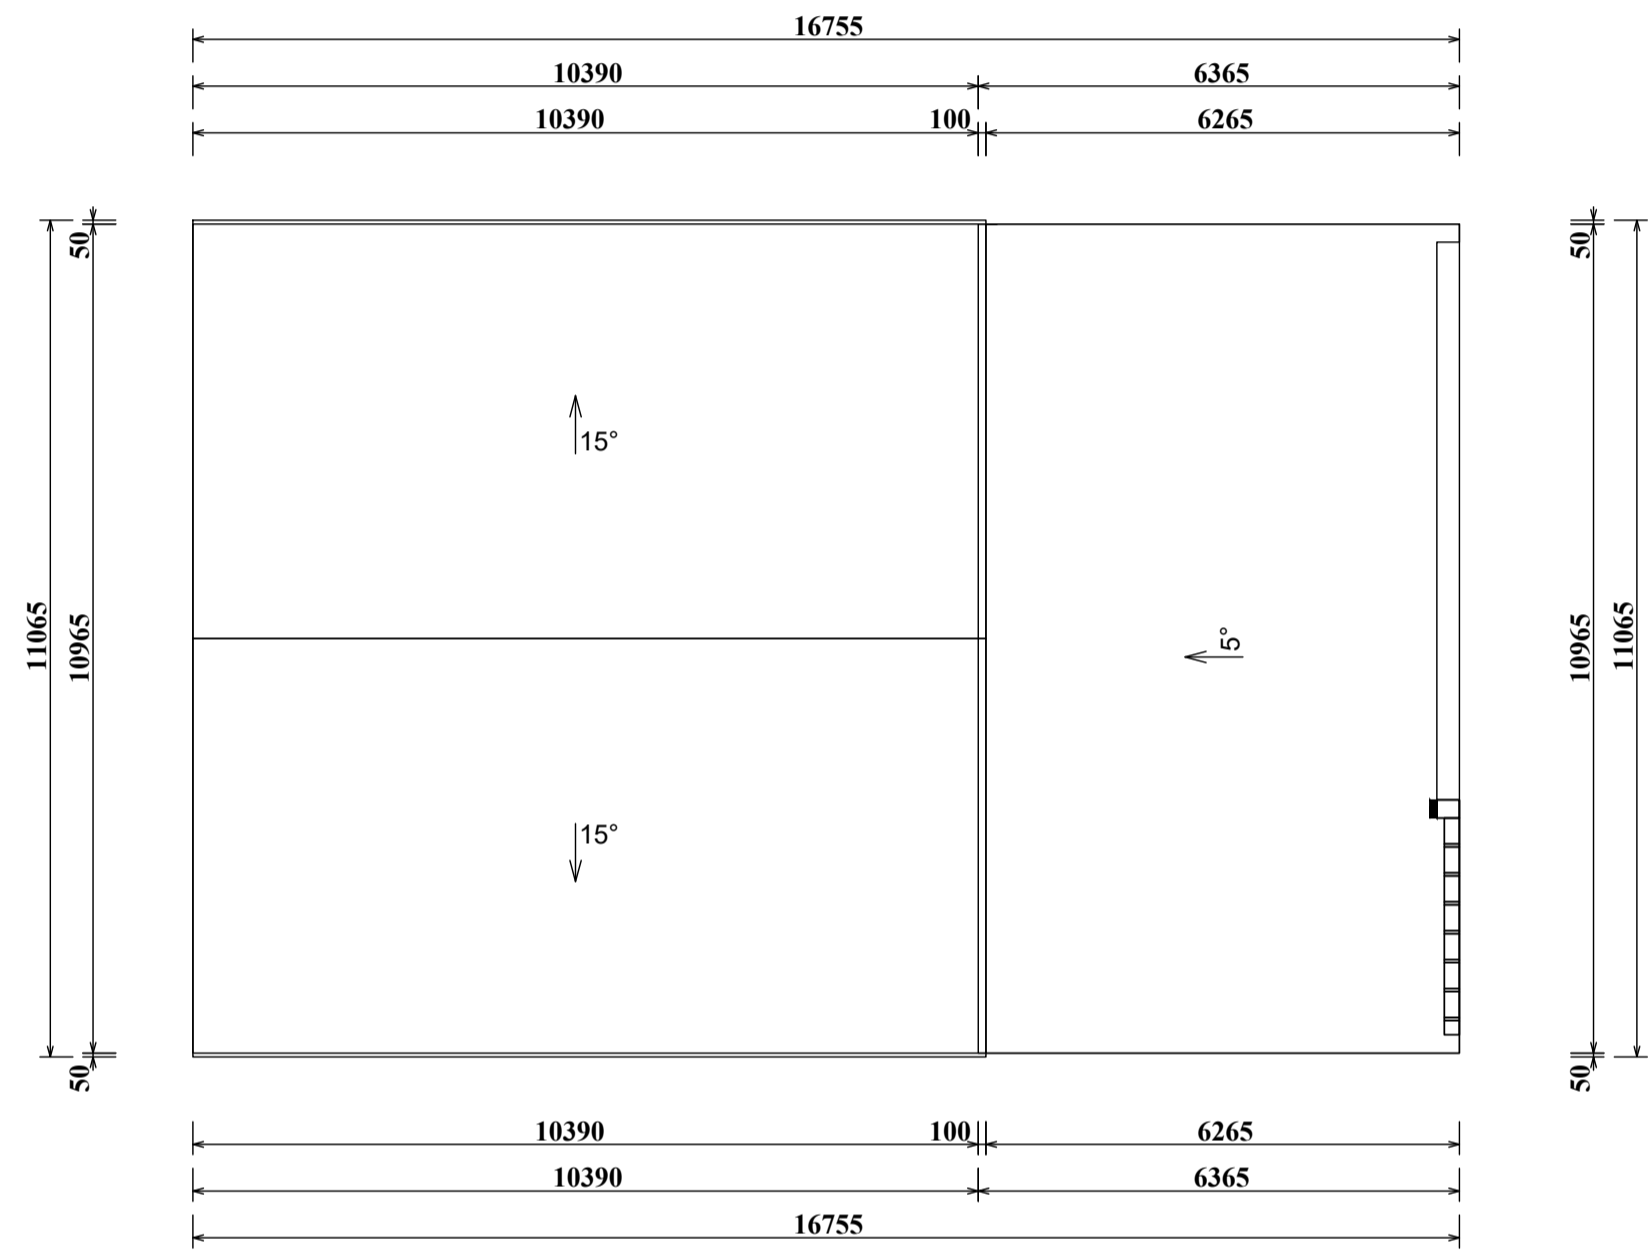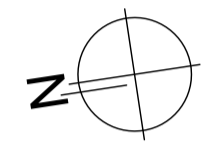


**ROOF PLAN - ORIGINAL**  
SCALE 1:100

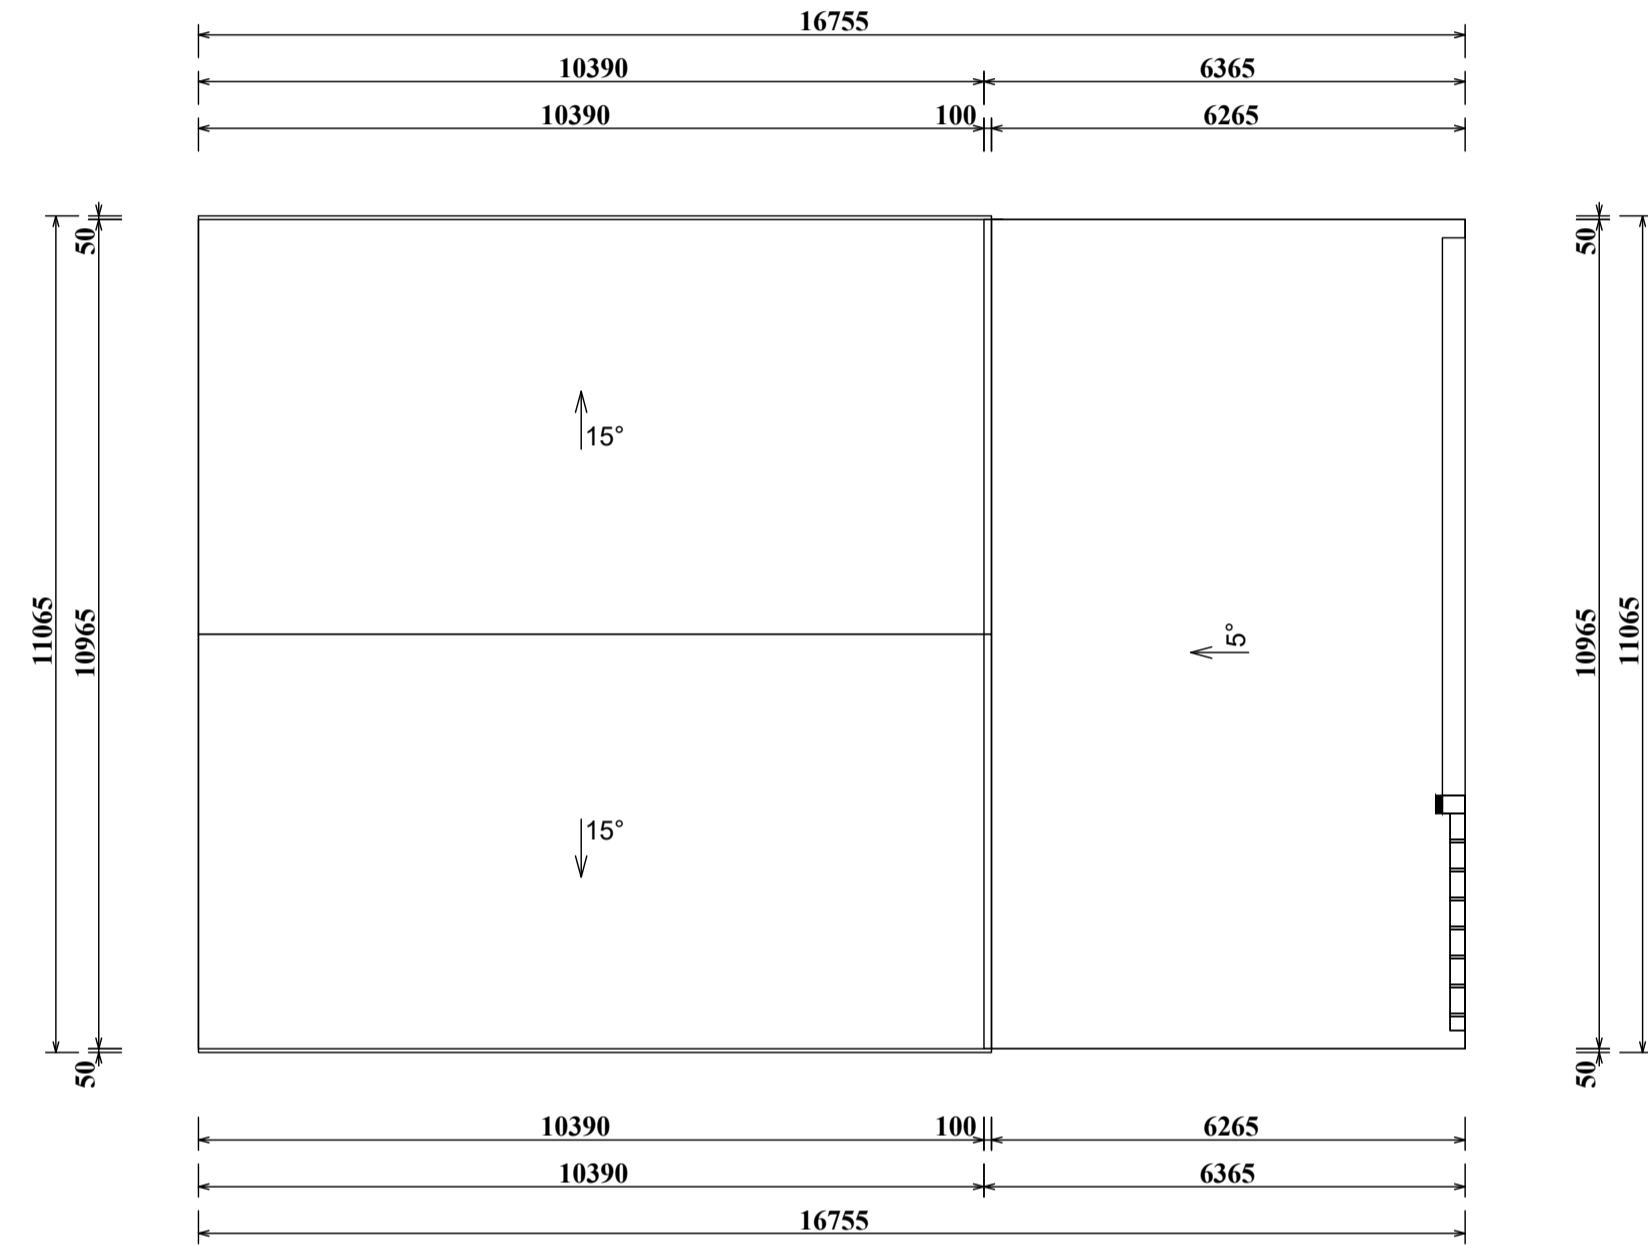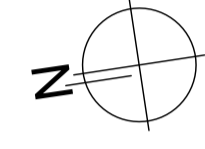

**ROOF PLAN - PROPOSED**  
SCALE 1:100

**GENERAL NOTES**  
 \*BUILDER TO CONFIRM ALL LEVELS AND DIMENSIONS ON SITE BEFORE WORK BEGINS  
 \*ALL WORK TO BE IN ACCORDANCE WITH LOCAL AUTHORITIES REQUIREMENTS AND S.C.A. REQUIREMENTS.  
 \*CONNECT DPS TO EXISTING STORMWATER SYSTEM  
 \*ALL STRUCTURAL DETAILS TO ENGINEERS SPECIFICATIONS

 

NOTE: THIS DRAWING IS PROVIDED FOR INFORMATIONAL PURPOSES ONLY. IF USED FOR CONSTRUCTION, THE CONTRACTOR ASSUMES ALL RESPONSIBILITY FOR LOCAL CODE COMPLIANCE. ALL DRAWINGS, PLANS, SKETCHES ETC. ARE PROVIDED TO OUR CLIENTS BASED UPON INFORMATION PROVIDED BY THE CLIENT AND DRAWN IN ACCORDANCE WITH COMMON BUILDING PRACTICES AND LOCAL CODES. NONE OF THE EMPLOYEES OF DRAFTING HELP ARE REGISTERED ARCHITECTS, ENGINEERS OR LAND SURVIVORS. ALL DIMENSIONS AND SPECIFICATIONS SHOULD BE VERIFIED BY CLIENT AND/OR CONTRACTOR BEFORE ACTUAL CONSTRUCTION BEGINS. IF DIMENSIONS AND SPECIFICATIONS ARE NOT VERIFIED BY CLIENT AND/OR CONTRACTOR BEFORE ACTUAL CONSTRUCTION BEGINS DRAFTING HELP WILL BE HELD HARMLESS. DRAFTING-HELP ASSUMES NO LIABILITY FOR CHANGES AND/OR REVISIONS MADE TO PLANS BY CLIENT AND/OR CONTRACTOR.

ARCHITECTURAL DRAFTING  
 3D VISUALISATION  
 DEVELOPMENT APPLICATION  
 ASSISTANCE  
 COUNCIL COMPLIANT PLANS

**LEGEND:**  
 ■ EXISTING BUILDING OUTLINE  
 ■ PROPOSED WORK

General Notes



THESE DRAWINGS ARE SUBJECT TO COPYRIGHT AND MAY NOT BE COPIED, USED OR REPRODUCED IN ANY MANNER WITHOUT THE WRITTEN PERMISSION OF DRAFTING HELP. ALL DIMENSIONS AND AREAS INDICATED ON DRAWINGS ARE APPROXIMATE ONLY AND ARE SUBJECT TO SURVEY CORRECTIONS. THE DESIGN IS SUBJECT TO COUNCIL APPROVAL AND NOT INTENDED TO BE USED FOR CONSTRUCTION PURPOSES.

Project ADDITIONS AND ALTERATIONS	Sheet
Date 27-Sep-22	<b>5</b>
Scale AS SHOWN	

DP No. ....


LOT No. ....

**A** ISSUED FOR DA Sep. 27, 22


No.	Revision/Issue	Date

**dh DRAFTING HELP**  
 5470 Sydney Rd  
 Stagshead 2099 NSW  
 www.draftinghelp.com.au  
 02 87763474

Project Name and Address  
**FELIPE VENEGAS  
 63 MIDDLETON RD  
 CROMER  
 2099**

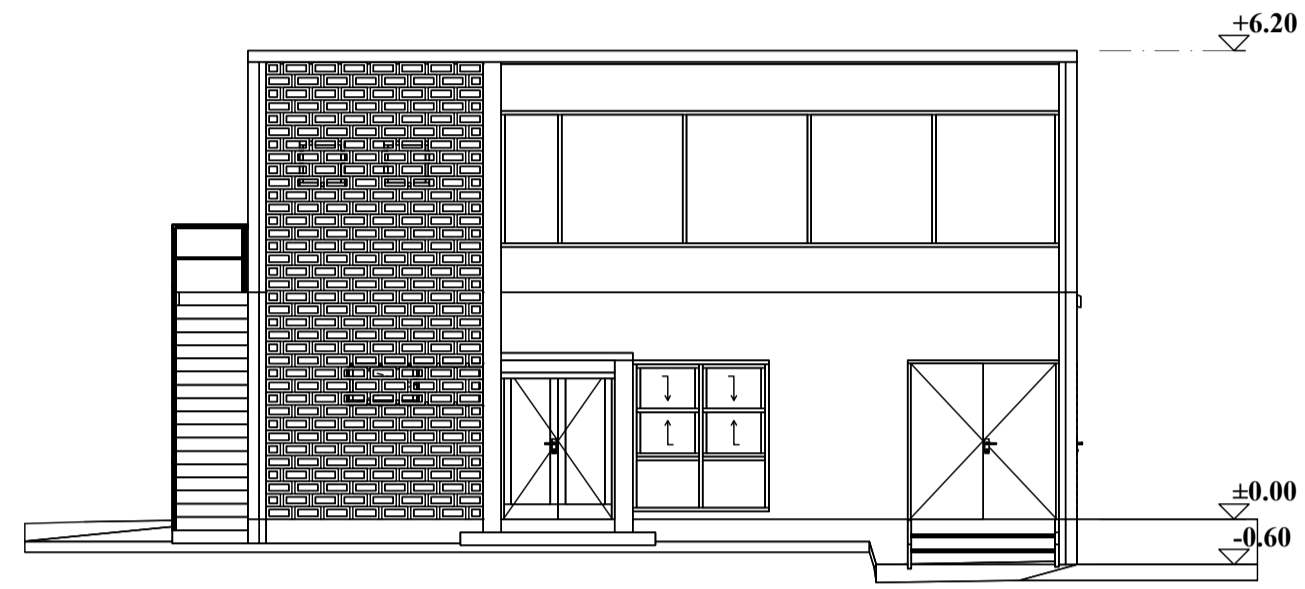


**SOUTH ELEVATION - ORIGINAL**  
SCALE 1:100

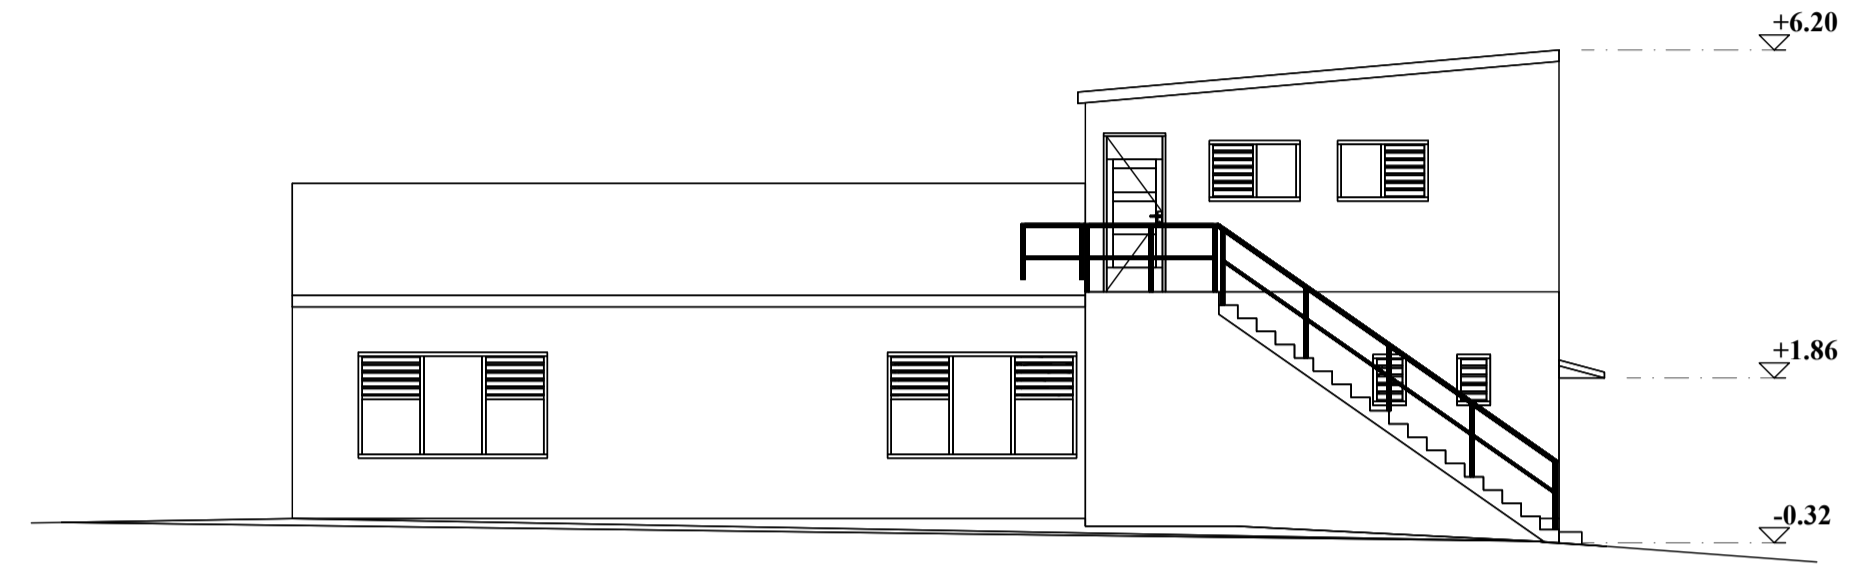

**WEST ELEVATION - ORIGINAL**  
SCALE 1:100




**SOUTH ELEVATION - PROPOSED**  
SCALE 1:100

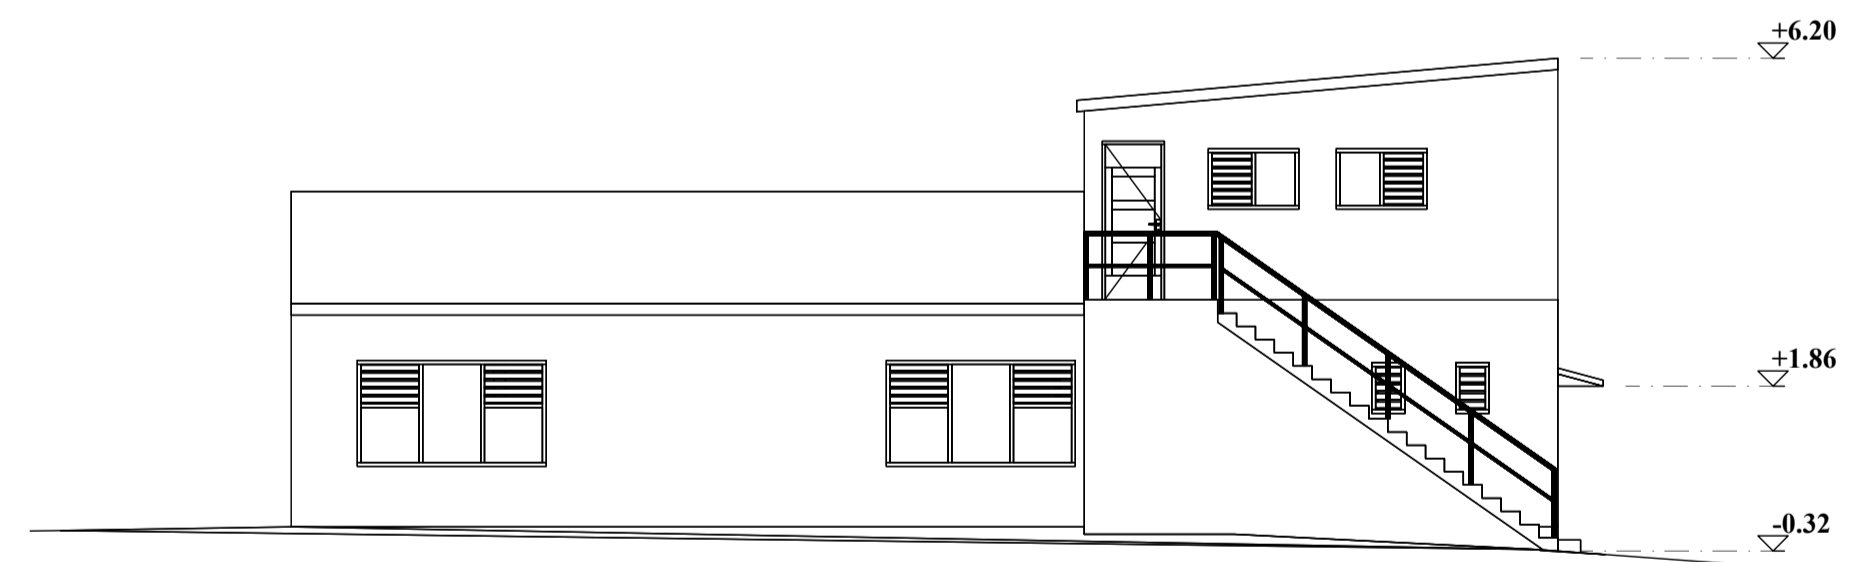

**WEST ELEVATION - PROPOSED**  
SCALE 1:100

**GENERAL NOTES**

- \*BUILDER TO CONFIRM ALL LEVELS AND DIMENSIONS ON SITE BEFORE WORK BEGINS
- \*ALL WORK TO BE IN ACCORDANCE WITH LOCAL AUTHORITIES REQUIREMENTS AND S.C.A. REQUIREMENTS.
- \*CONNECT DPS TO EXISTING STORMWATER SYSTEM
- \*ALL STRUCTURAL DETAILS TO ENGINEERS SPECIFICATIONS

 

NOTE: THIS DRAWING IS PROVIDED FOR INFORMATIONAL PURPOSES ONLY. IF USED FOR CONSTRUCTION, THE CONTRACTOR ASSUMES ALL RESPONSIBILITY FOR LOCAL CODE COMPLIANCE. ALL DRAWINGS, PLANS, SKETCHES ETC. ARE PROVIDED TO OUR CLIENTS BASED UPON INFORMATION PROVIDED BY THE CLIENT AND DRAWN IN ACCORDANCE WITH COMMON BUILDING PRACTICES AND LOCAL CODES. NONE OF THE EMPLOYEES OF DRAFTING HELP ARE REGISTERED ARCHITECTS, ENGINEERS OR LAND SURVIVORS. ALL DIMENSIONS AND SPECIFICATIONS SHOULD BE VERIFIED BY CLIENT AND/OR CONTRACTOR BEFORE ACTUAL CONSTRUCTION BEGINS. IF DIMENSIONS AND SPECIFICATIONS ARE NOT VERIFIED BY CLIENT AND/OR CONTRACTOR BEFORE ACTUAL CONSTRUCTION BEGINS DRAFTING HELP WILL BE HELD HARMLESS. DRAFTING-HELP ASSUMES NO LIABILITY FOR CHANGES AND/OR REVISIONS MADE TO PLANS BY CLIENT AND/OR CONTRACTOR.

ARCHITECTURAL DRAFTING  
3D VISUALISATION  
DEVELOPMENT APPLICATION  
ASSISTANCE  
COUNCIL COMPLIANT PLANS

**LEGEND:**  
EXISTING BUILDING OUTLINE  
PROPOSED WORK

General Notes



THESE DRAWINGS ARE SUBJECT TO COPYRIGHT AND MAY NOT BE COPIED, USED OR REPRODUCED IN ANY MANNER WITHOUT THE WRITTEN PERMISSION OF DRAFTING HELP. ALL DIMENSIONS AND AREAS INDICATED ON DRAWINGS ARE APPROXIMATE ONLY AND ARE SUBJECT TO SURVEY CONFORMANCE. THIS DESIGN IS SUBJECT TO COUNCIL APPROVAL AND IS INTENDED TO BE USED FOR CONSTRUCTION PURPOSES.

Project Additions and Alterations	Sheet
Date: 27-Sep-22	<b>5</b>
Scale: AS SHOWN	


DP No. ....

LOT No. ....


A	ISSUED FOR DA	Sep. 27, 22
No.	Revision/Issue	Date

**dh DRAFTING HELP**  
5470 Sydney Rd  
Balgownie 2099 NSW  
www.draftinghelp.com.au  
02 87763474

Project Name and Address  
**FELIPE VENEGAS  
63 MIDDLETON RD  
CROMER  
2099**

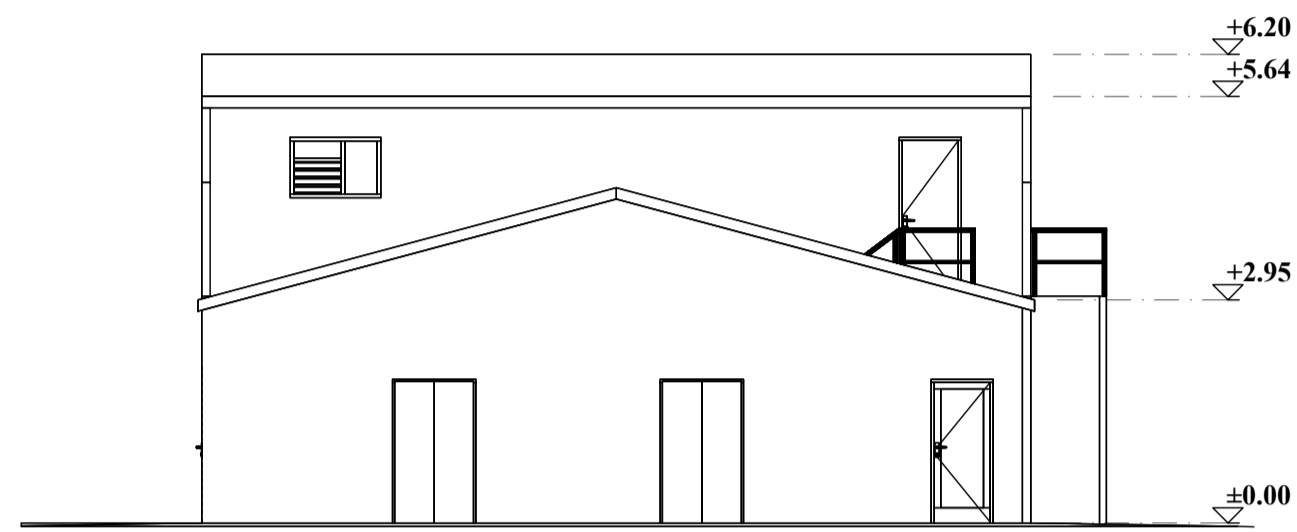


**NORTH ELEVATION - EXISTING**  
SCALE 1:100

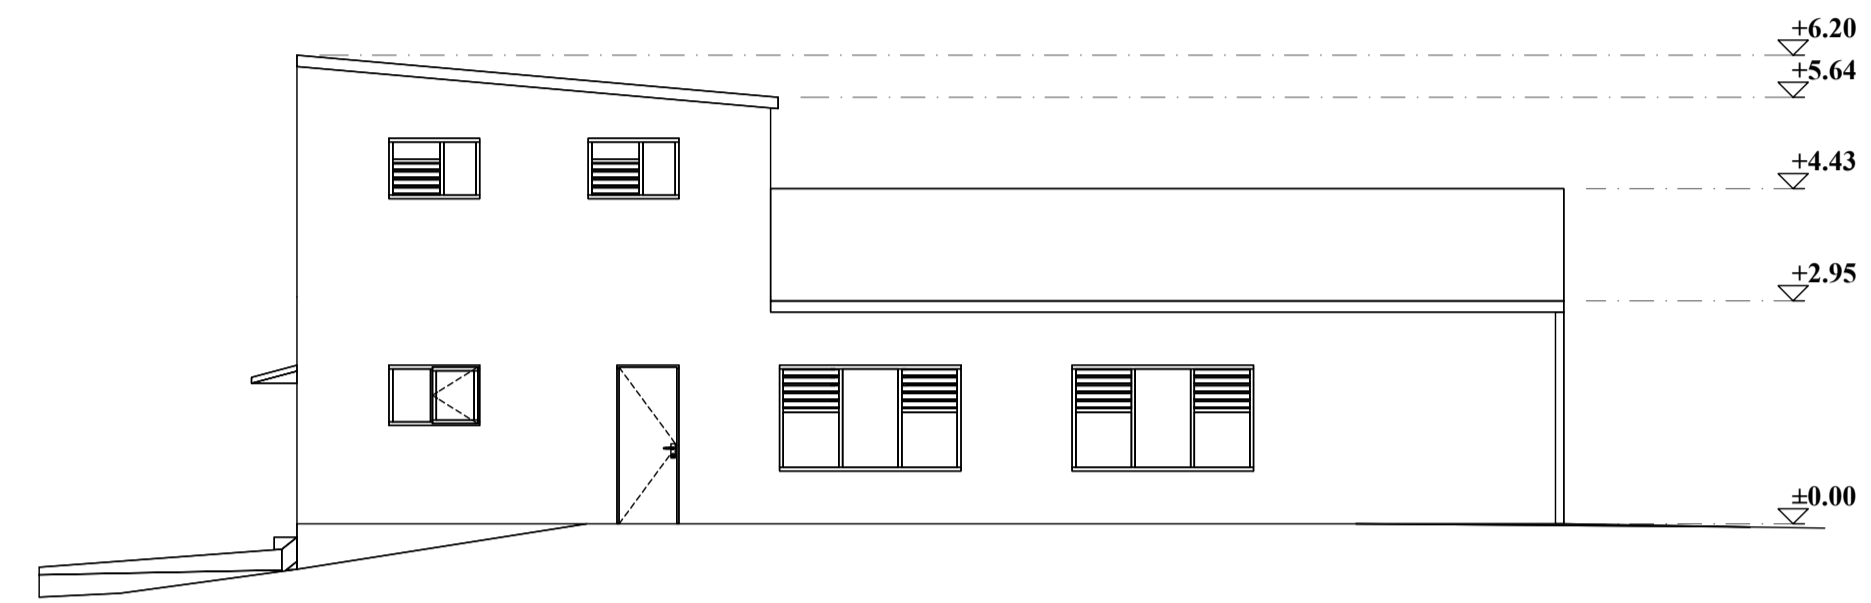

**EAST ELEVATION - EXISTING**  
SCALE 1:100


**63 MIDDLETON RD**

**65 MIDDLETON RD**

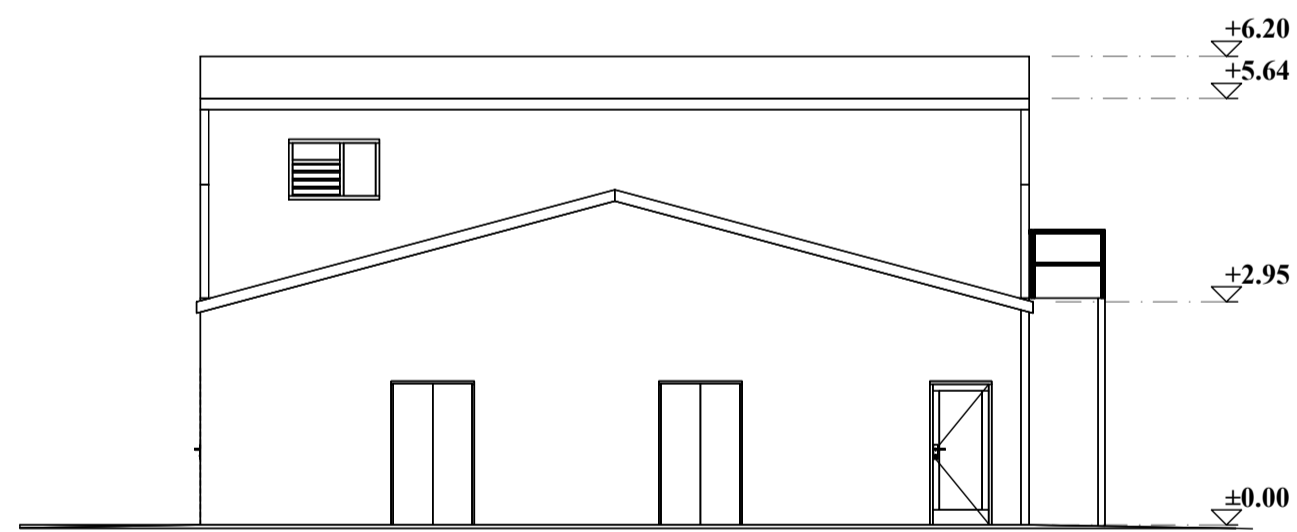


**NORTH ELEVATION - PROPOSED**  
SCALE 1:100

**61 MIDDLETON RD**

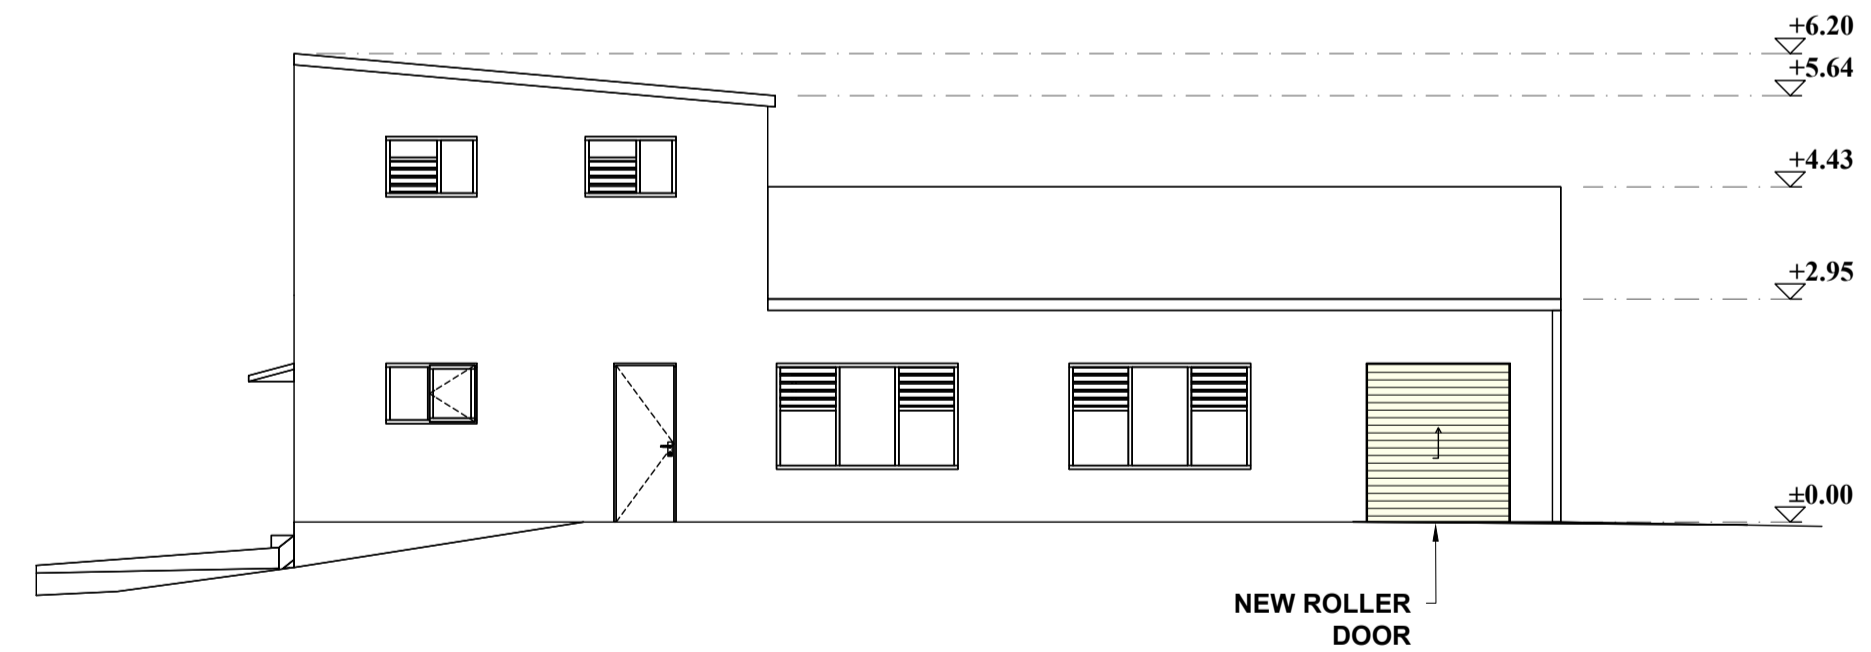

**EAST ELEVATION - PROPOSED**  
SCALE 1:100

**GENERAL NOTES**  
 \*BUILDER TO CONFIRM ALL LEVELS AND DIMENSIONS ON SITE BEFORE WORK BEGINS  
 \*ALL WORK TO BE IN ACCORDANCE WITH LOCAL AUTHORITIES REQUIREMENTS AND S.C.A. REQUIREMENTS.  
 \*CONNECT DPS TO EXISTING STORMWATER SYSTEM  
 \*ALL STRUCTURAL DETAILS TO ENGINEERS SPECIFICATIONS

 

NOTE: THIS DRAWING IS PROVIDED FOR INFORMATIONAL PURPOSES ONLY. IF USED FOR CONSTRUCTION, THE CONTRACTOR ASSUMES ALL RESPONSIBILITY FOR LOCAL CODE COMPLIANCE. ALL DRAWINGS, PLANS, SKETCHES ETC. ARE PROVIDED TO OUR CLIENTS BASED UPON INFORMATION PROVIDED BY THE CLIENT AND DRAWN IN ACCORDANCE WITH COMMON BUILDING PRACTICES AND LOCAL CODES. NONE OF THE EMPLOYEES OF DRAFTING HELP ARE REGISTERED ARCHITECTS, ENGINEERS OR LAND SURVEYORS. ALL DIMENSIONS AND SPECIFICATIONS SHOULD BE VERIFIED BY CLIENT AND/OR CONTRACTOR BEFORE ACTUAL CONSTRUCTION BEGINS. IF DIMENSIONS AND SPECIFICATIONS ARE NOT VERIFIED BY CLIENT AND/OR CONTRACTOR BEFORE ACTUAL CONSTRUCTION BEGINS DRAFTING HELP WILL BE HELD HARMLESS. DRAFTING-HELP ASSUMES NO LIABILITY FOR CHANGES AND/OR REVISIONS MADE TO PLANS BY CLIENT AND/OR CONTRACTOR.

ARCHITECTURAL DRAFTING  
3D VISUALISATION  
DEVELOPMENT APPLICATION  
ASSISTANCE  
COUNCIL COMPLIANT PLANS

LEGEND:  
 ■ EXISTING BUILDING OUTLINE  
 ■ PROPOSED WORK

General Notes



THESE DRAWINGS ARE SUBJECT TO COPYRIGHT AND MAY NOT BE COPIED, USED OR REPRODUCED IN ANY MANNER WITHOUT THE WRITTEN PERMISSION OF DRAFTING HELP PTY. ALL DIMENSIONS AND AREAS INDICATED ON DRAWINGS ARE APPROXIMATE ONLY AND ARE SUBJECT TO SURVEY CONFORMANCE. THE DESIGN IS SUBJECT TO COUNCIL APPROVAL AND IS INTENDED TO BE USED FOR CONSTRUCTION PURPOSES.

Project Additions and Alterations  
 Date: 27-Sep-22  
 Scale: AS SHOWN

Sheet  
**6**

DP No. ....


LOT No. ....

A ISSUED FOR DA Sep. 27, 22


No. Revision/Issue Date

**dh DRAFTING HELP**  
 5470 Sydney Rd  
 Wagga Wagga 2690 NSW  
 www.draftinghelp.com.au  
 02 87763474


Project Name and Address  
**FELIPE VENEGAS  
 63 MIDDLETON RD  
 CROMER  
 2099**

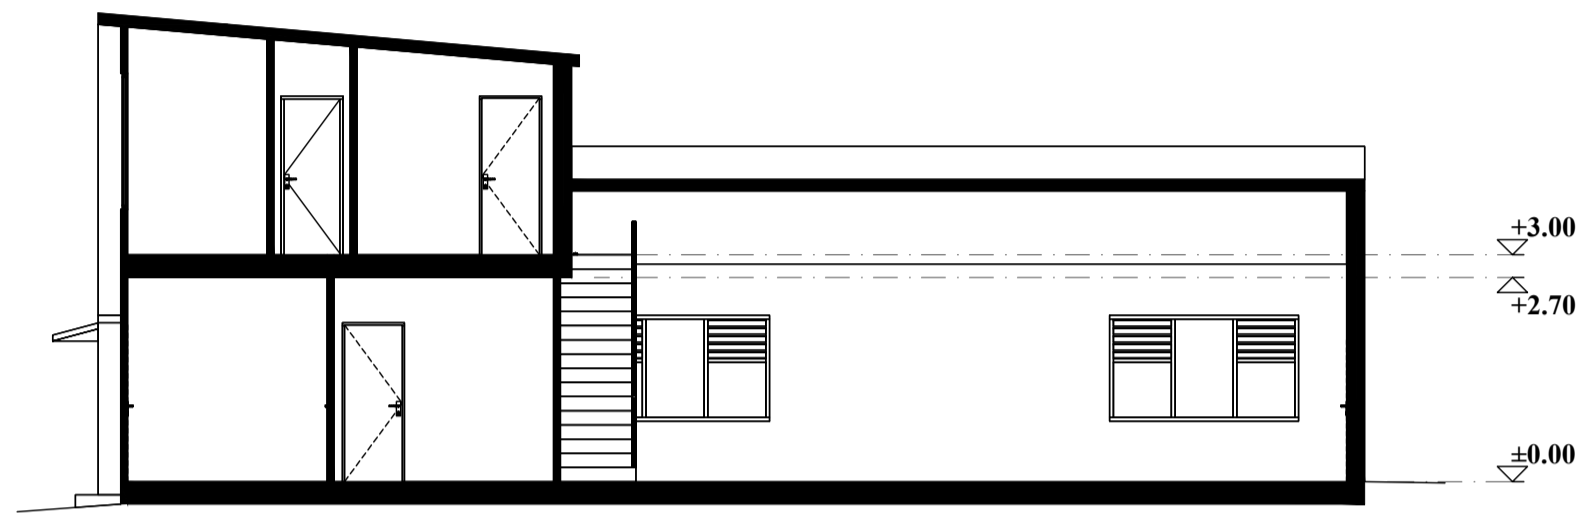


**SECTION A - EXISTING**  
SCALE 1:100

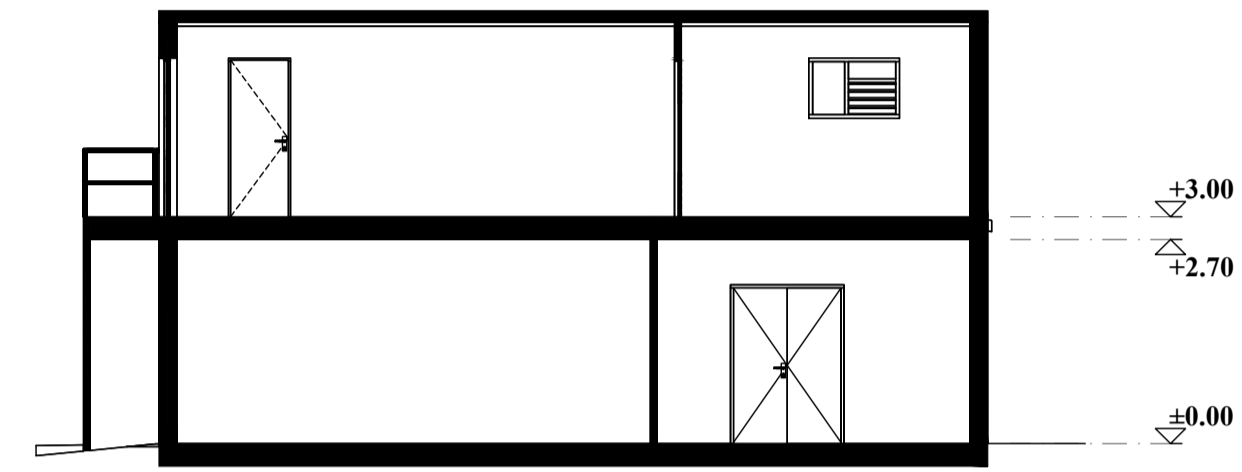

**SECTION B - EXISTING**  
SCALE 1:100

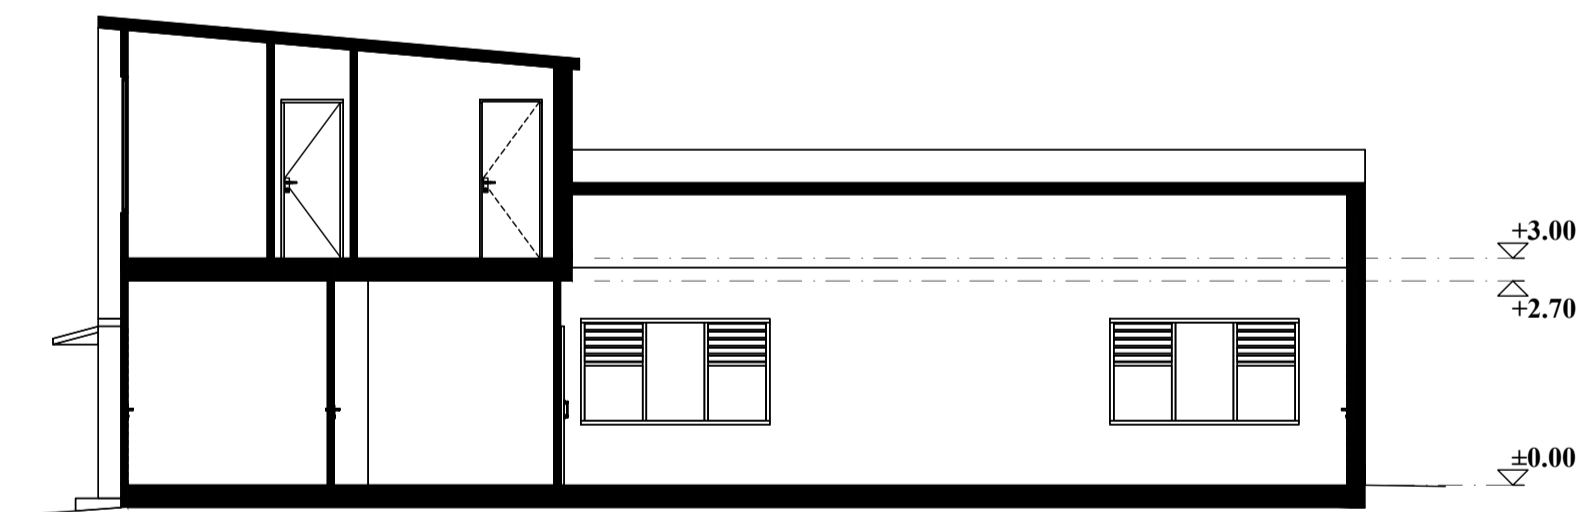


**SECTION A - PROPOSED**  
SCALE 1:100

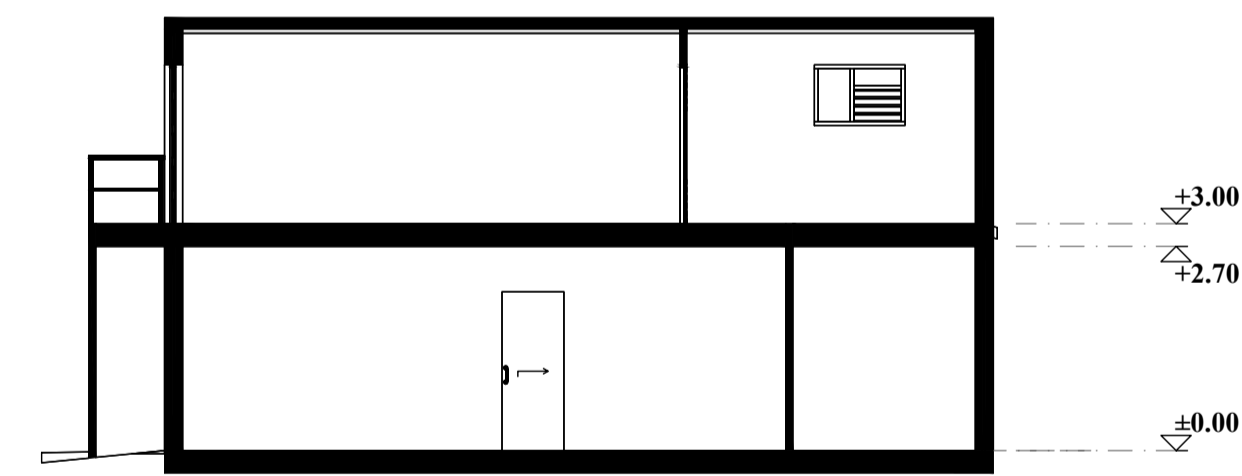

**SECTION B - PROPOSED**  
SCALE 1:100

**GENERAL NOTES**

- \*BUILDER TO CONFIRM ALL LEVELS AND DIMENSIONS ON SITE BEFORE WORK BEGINS
- \*ALL WORK TO BE IN ACCORDANCE WITH LOCAL AUTHORITIES REQUIREMENTS AND S.C.A. REQUIREMENTS.
- \*CONNECT DPS TO EXISTING STORMWATER SYSTEM
- \*ALL STRUCTURAL DETAILS TO ENGINEERS SPECIFICATIONS

 

NOTE: THIS DRAWING IS PROVIDED FOR INFORMATIONAL PURPOSES ONLY. IF USED FOR CONSTRUCTION, THE CONTRACTOR ASSUMES ALL RESPONSIBILITY FOR LOCAL CODE COMPLIANCE. ALL DRAWINGS, PLANS, SKETCHES ETC. ARE PROVIDED TO OUR CLIENTS BASED UPON INFORMATION PROVIDED BY THE CLIENT AND DRAWN IN ACCORDANCE WITH COMMON BUILDING PRACTICES AND LOCAL CODES. NONE OF THE EMPLOYEES OF DRAFTING HELP ARE REGISTERED ARCHITECTS, ENGINEERS OR LAND SURVEYORS. ALL DIMENSIONS AND SPECIFICATIONS SHOULD BE VERIFIED BY CLIENT AND/OR CONTRACTOR BEFORE ACTUAL CONSTRUCTION BEGINS. IF DIMENSIONS AND SPECIFICATIONS ARE NOT VERIFIED BY CLIENT AND/OR CONTRACTOR BEFORE ACTUAL CONSTRUCTION BEGINS DRAFTING HELP WILL BE HELD HARMLESS. DRAFTING-HELP ASSUMES NO LIABILITY FOR CHANGES AND/OR REVISIONS MADE TO PLANS BY CLIENT AND/OR CONTRACTOR.

ARCHITECTURAL DRAFTING  
3D VISUALISATION  
DEVELOPMENT APPLICATION  
ASSISTANCE  
COUNCIL COMPLIANT PLANS

**LEGEND:**  
EXISTING BUILDING OUTLINE  
PROPOSED WORK

General Notes



THESE DRAWINGS ARE SUBJECT TO COPYRIGHT AND MAY NOT BE COPIED, USED OR REPRODUCED IN ANY MANNER WITHOUT THE WRITTEN PERMISSION OF DRAFTING HELP. ALL DIMENSIONS AND AREAS INDICATED ON DRAWINGS ARE APPROXIMATE ONLY AND ARE SUBJECT TO SURVEY CONFORMANCE. THIS DESIGN IS SUBJECT TO COUNCIL APPROVAL AND IS INTENDED TO BE USED FOR CONSTRUCTION PURPOSES.

Project ADDITIONS AND ALTERATIONS  
Date 27-Sep-22  
Scale AS SHOWN  
Sheet 7



DP No. ....

LOT No. ....

A	ISSUED FOR DA	Sep. 27, 22
No.	Revision/Issue	Date



**dh DRAFTING HELP**  
5470 Sydney Rd  
Balgownie 2093 NSW  
www.draftinghelp.com.au  
02 87763474

Project Name and Address  
**FELIPE VENEGAS  
63 MIDDLETON RD  
CROMER  
2099**

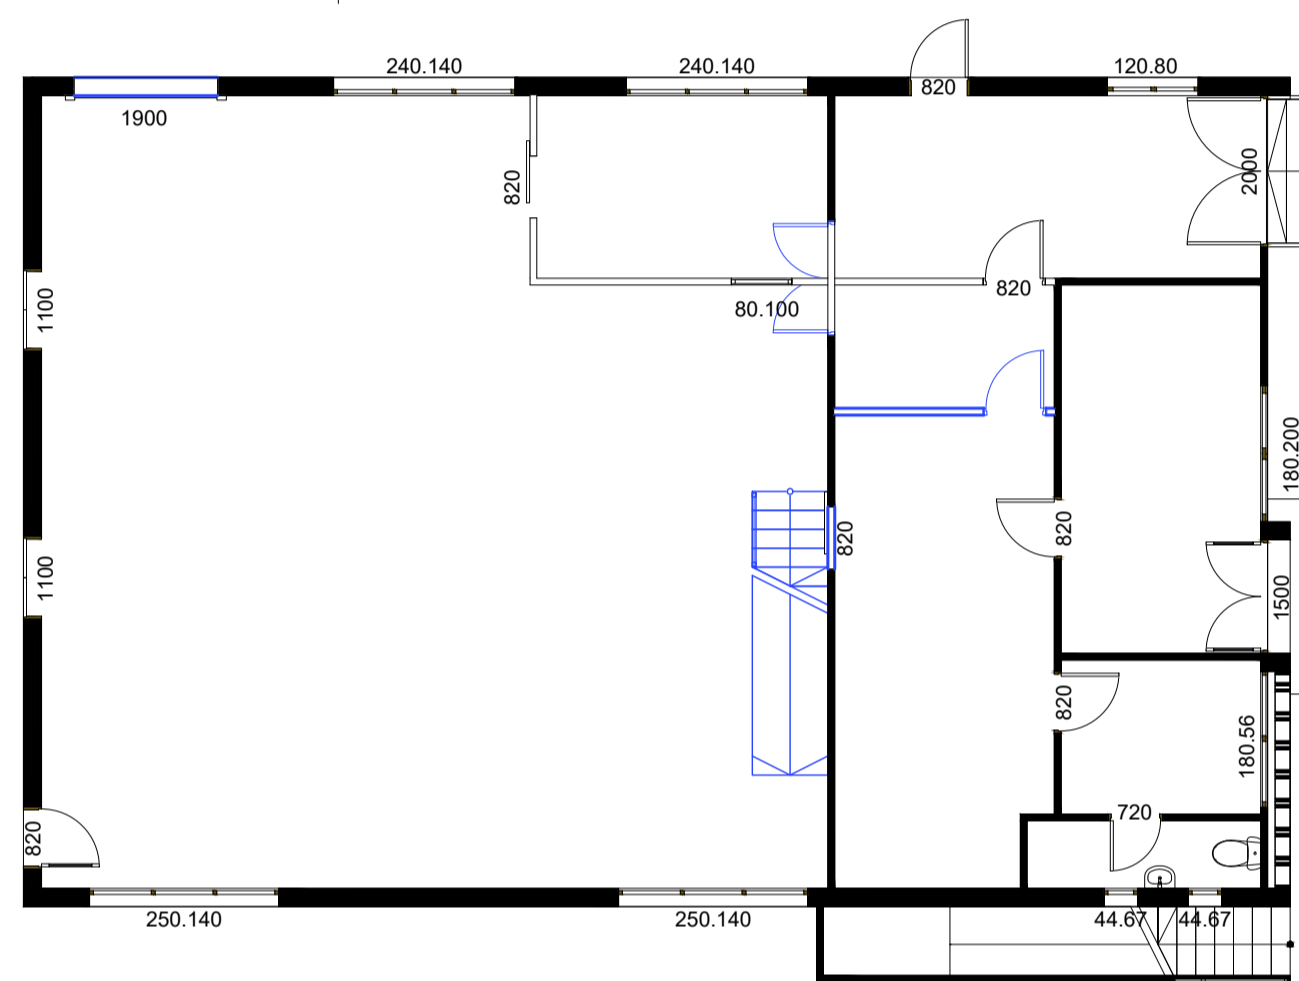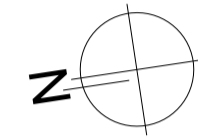

**DEMO PLAN - GROUND FLOOR**  
SCALE 1:100


LEGEND:  
EXISTING WORKS TO BE REMOVED

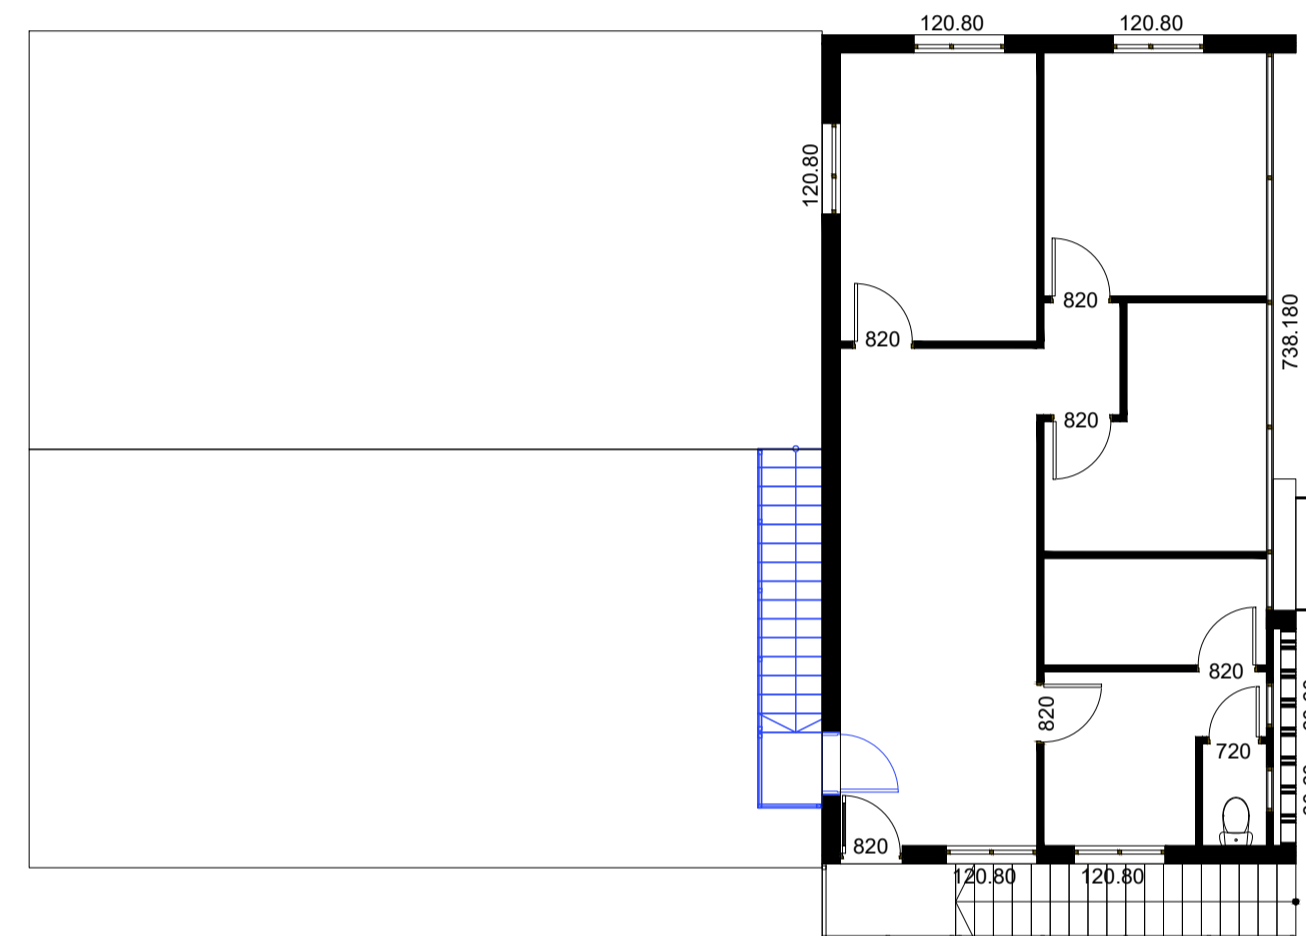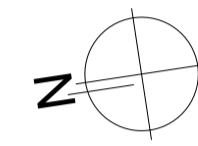

**DEMO PLAN - 1ST FLOOR**  
SCALE 1:100

LEGEND:  
EXISTING WORKS TO BE REMOVED

**GENERAL NOTES**  
 \*BUILDER TO CONFIRM ALL LEVELS AND DIMENSIONS ON SITE BEFORE WORK BEGINS  
 \*ALL WORK TO BE IN ACCORDANCE WITH LOCAL AUTHORITIES REQUIREMENTS AND S.C.A. REQUIREMENTS.  
 \*CONNECT DPS TO EXISTING STORMWATER SYSTEM  
 \*ALL STRUCTURAL DETAILS TO ENGINEERS SPECIFICATIONS

 

NOTE:  
THIS DRAWING IS PROVIDED FOR INFORMATIONAL PURPOSES ONLY. IF USED FOR CONSTRUCTION, THE CONTRACTOR ASSUMES ALL RESPONSIBILITY FOR LOCAL CODE COMPLIANCE. ALL DRAWINGS, PLANS, SKETCHES ETC. ARE PROVIDED TO OUR CLIENTS BASED UPON INFORMATION PROVIDED BY THE CLIENT AND DRAWN IN ACCORDANCE WITH COMMON BUILDING PRACTICES AND LOCAL CODES. NONE OF THE EMPLOYEES OF DRAFTING HELP ARE REGISTERED ARCHITECTS, ENGINEERS OR LAND SURVIVORS. ALL DIMENSIONS AND SPECIFICATIONS SHOULD BE VERIFIED BY CLIENT AND/OR CONTRACTOR BEFORE ACTUAL CONSTRUCTION BEGINS. IF DIMENSIONS AND SPECIFICATIONS ARE NOT VERIFIED BY CLIENT AND/OR CONTRACTOR BEFORE ACTUAL CONSTRUCTION BEGINS DRAFTING HELP WILL BE HELD HARMLESS. DRAFTING-HELP ASSUMES NO LIABILITY FOR CHANGES AND/OR REVISIONS MADE TO PLANS BY CLIENT AND/OR CONTRACTOR.

ARCHITECTURAL DRAFTING  
3D VISUALISATION  
DEVELOPMENT APPLICATION  
ASSISTANCE  
COUNCIL COMPLIANT PLANS

LEGEND:  
EXISTING BUILDING OUTLINE  
PROPOSED WORK

General Notes



THESE DRAWINGS ARE SUBJECT TO COPYRIGHT AND MAY NOT BE COPIED, USED OR REPRODUCED IN ANY MANNER WITHOUT THE WRITTEN PERMISSION OF DRAFTING HELP. ALL DIMENSIONS AND AREAS INDICATED ON DRAWINGS ARE APPROXIMATE ONLY AND ARE SUBJECT TO SURVEY CONFORMANCE. THE DESIGN IS SUBJECT TO COUNCIL APPROVAL AND IS NOT INTENDED TO BE USED FOR CONSTRUCTION PURPOSES.

Project ADDITIONS AND ALTERATIONS  
Date 27-Sep-22  
Scale AS SHOWN  
Sheet 8

DP No. ....

LOT No. ....

A ISSUED FOR DA Sep. 27, 22

No. Revision/Issue Date

**dh DRAFTING HELP**  
5470 Sydney Rd  
Balgownie 2093 NSW  
www.draftinghelp.com.au  
02 87763474

Project Name and Address  
**FELIPE VENEGAS  
63 MIDDLETON RD  
CROMER  
2099**