



Project: 18 ALEXANDER ST
COLLARROY NSW
Client: BRENDAN & SIMONE WAGHTS

Walsh²
Architects
Registered Architect
ACT 2624 NSW 10366
scott@walsharchitects.com.au
0466 049 880

Scale
1 : 200 @ A1

Sheet Name
SITE PLAN

This drawing is copyright and remains the property of Walsh² Architects.
This drawing is for tender purposes only and not for construction.

Number
DA100

No. A Description
FOR DA APPROVAL

Date
04.03.19

Rev.
A






1 EXISTING NORTH ELEVATION
DA300 1:100 @ A1



3 EXISTING SOUTH ELEVATION
DA300 1:100 @ A1



2 PROPOSED NORTH ELEVATION
DA300 1:100 @ A1

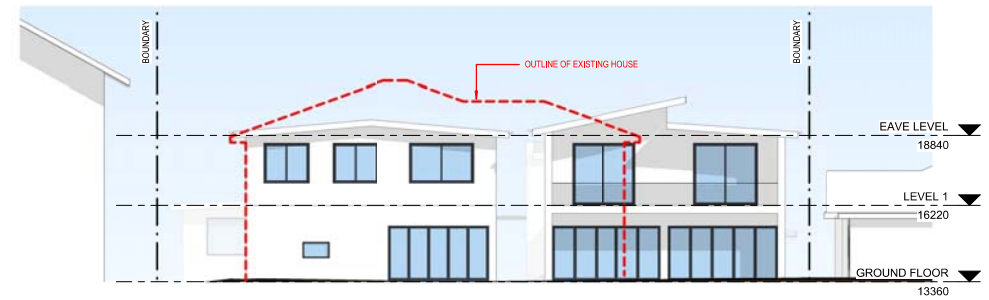

4 PROPOSED SOUTH ELEVATION
DA300 1:100 @ A1

Project: 18 ALEXANDER ST
COLLAROY NSW
Client: BRENDAN & SIMONE WAGHTS

Walsh²
Architects

Registered Architect
ACT 2624 NSW 10366
scott@walsharchitects.com.au
0466 049 880

Scale
1 : 100 @ A1

Sheet Name
NORTH & SOUTH ELEVATIONS


This drawing is copyright and remains the property of Walsh² Architects.
This drawing is for tender purposes only and not for construction.

Number
DA300


No. A Description
FOR DA APPROVAL

Date
04.03.19

Rev.
A

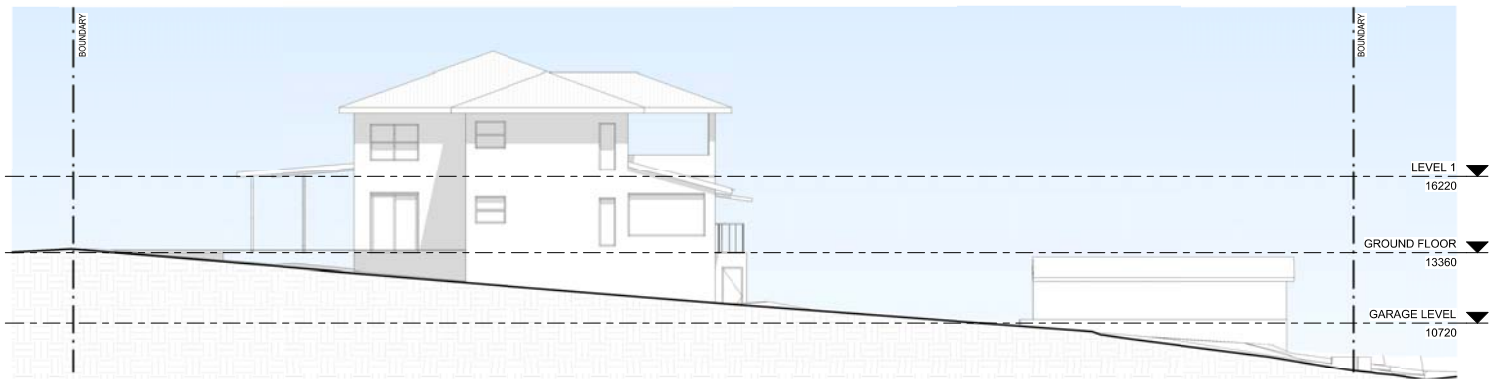

1 EXISTING EAST ELEVATION
1:100 @ A1

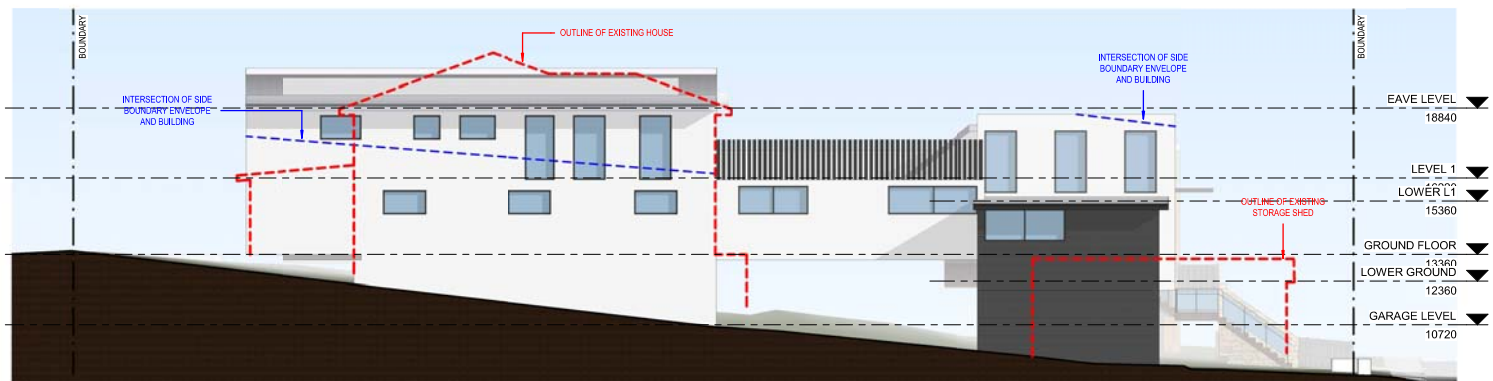

2 PROPOSED EAST ELEVATION
1:100 @ A1

Project: 18 ALEXANDER ST
COLLAROY NSW
Client: BRENDAN & SIMONE WIGHTS

Walsh²
Architects

Registered Architect
ACT 2624 NSW 10366
scott@walsharchitects.com.au
0466 049 880

Scale
1:100 @ A1

Sheet Name
EAST ELEVATIONS


This drawing is copyright and remains the property of Walsh² Architects.
This drawing is for tender purposes only and not for construction.

Number
DA301


No. A
Description
FOR DA APPROVAL

Date
04.03.19

Rev.
A

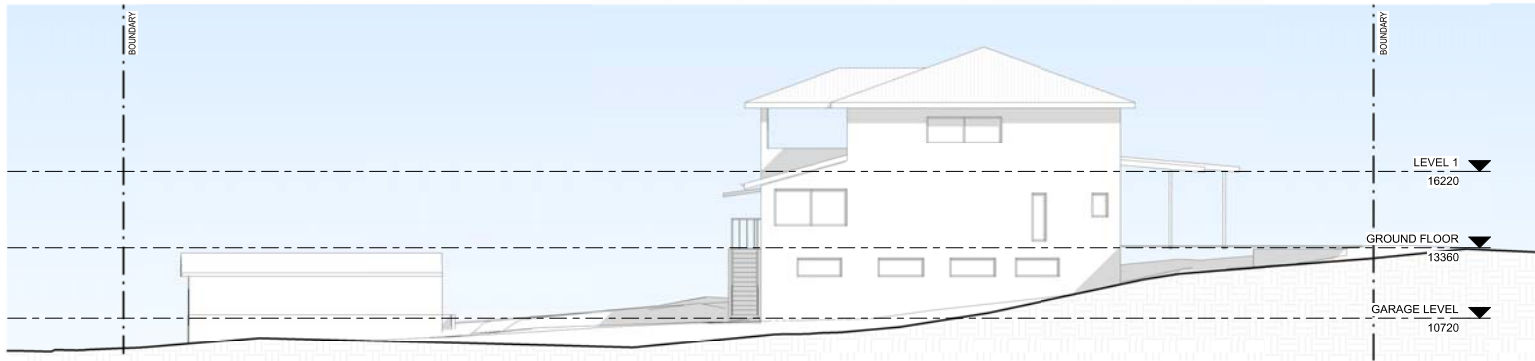

1 EXISTING WEST ELEVATION
DA302 1:100 @ A1

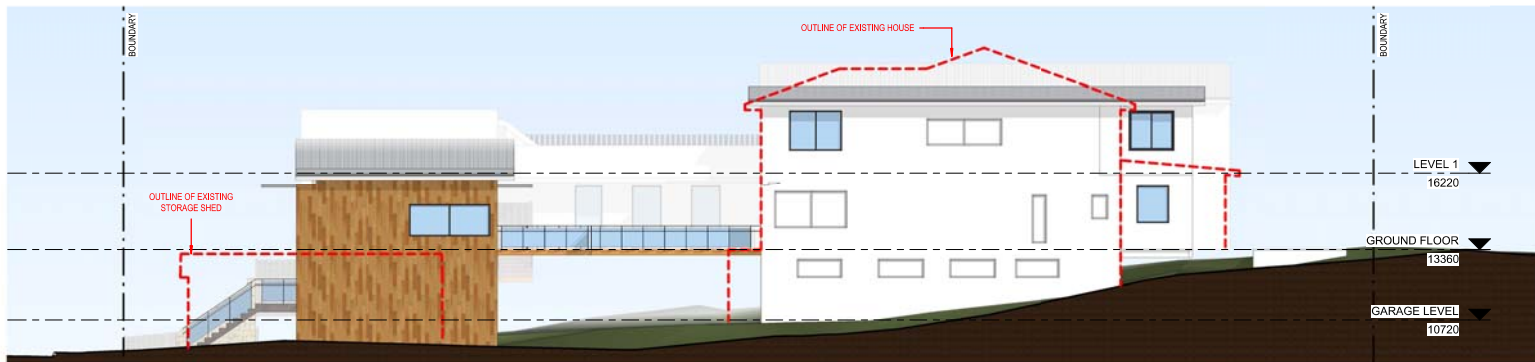

2 PROPOSED WEST ELEVATION
DA302 1:100 @ A1

Project: 18 ALEXANDER ST
COLLARROY NSW
Client: BRENDAN & SIMONE WAGHTS

Walsh²
Architects

Registered Architect
ACT 2624 NSW 10366
scott@walsharchitects.com.au
0466 049 880

Scale
1 : 100 @ A1

Sheet Name
WEST ELEVATIONS

This drawing is copyright and remains the property of Walsh² Architects.
This drawing is for tender purposes only and not for construction.

Number
DA302

No. A
Description
FOR DA APPROVAL

Date
04.03.19

Rev.
A