

Project Address:
22 OCEAN RD
PALM BCH

Client:

COMINO

Project Status:

ALTERATIONS

Sheet Name:

SITE

Project number:

63

Scale:

1 : 200

Date:

NOV 5 2019

Sheet Number


00

DAVID KATON
STUDIO PTY LTD
katon.david@gmail.com


4 TRACK BUILDING DESIGN

6 High View Rd
Pretty Beach
NSW 2257


P: 0422271398
E: info@4track.com.au

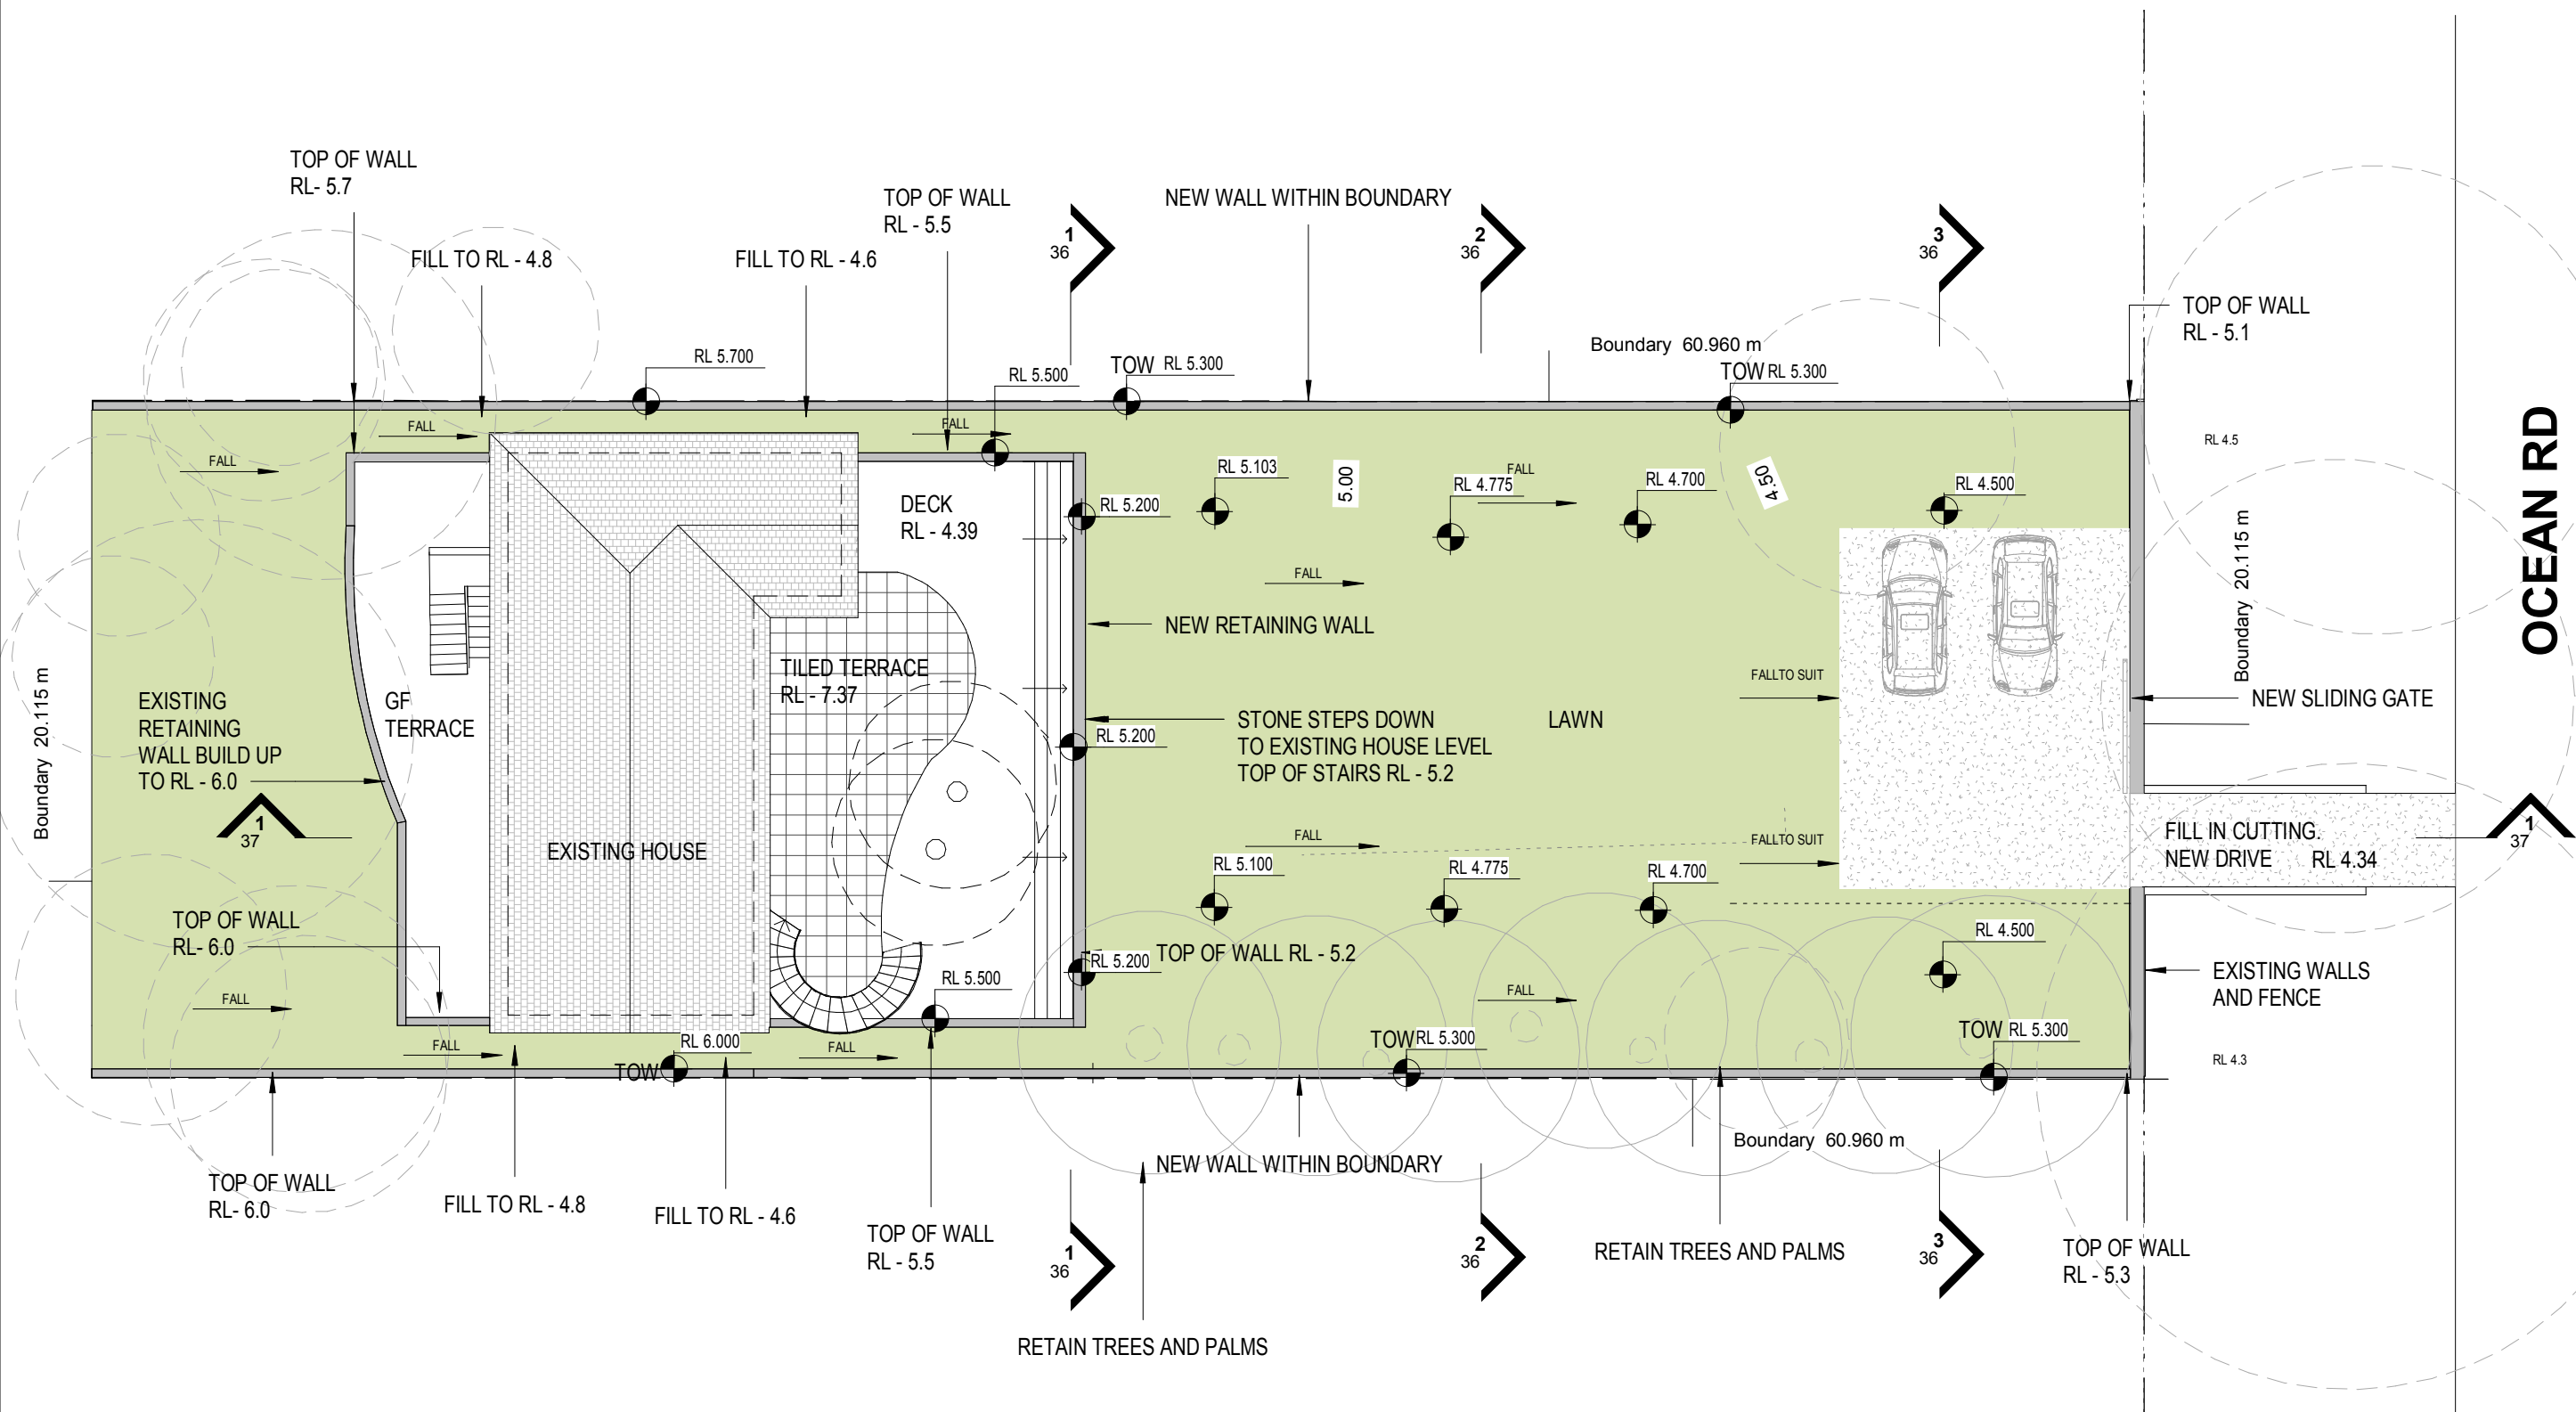


1 SITE PLAN
1 : 200

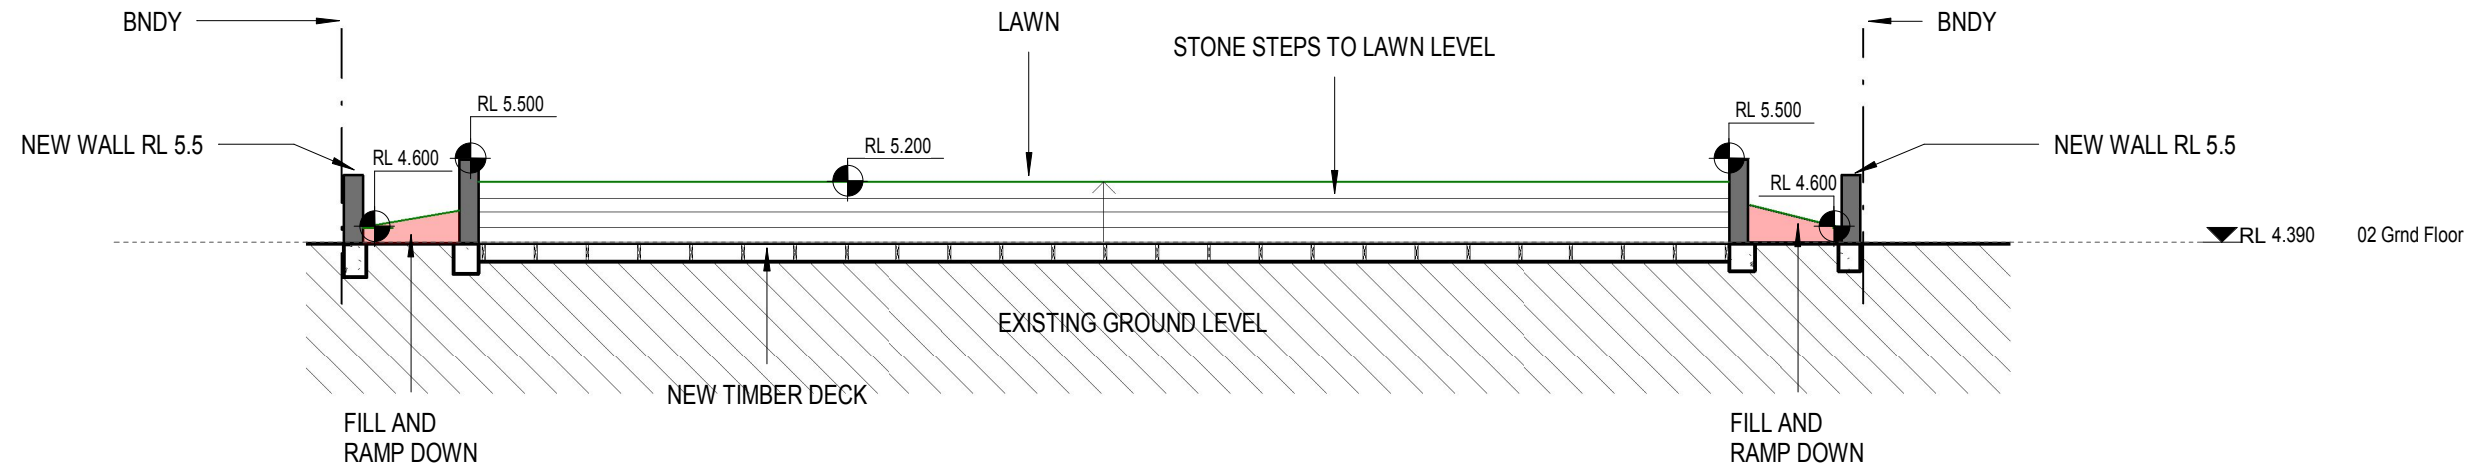

1 SHORT SECTION 1
1 : 100

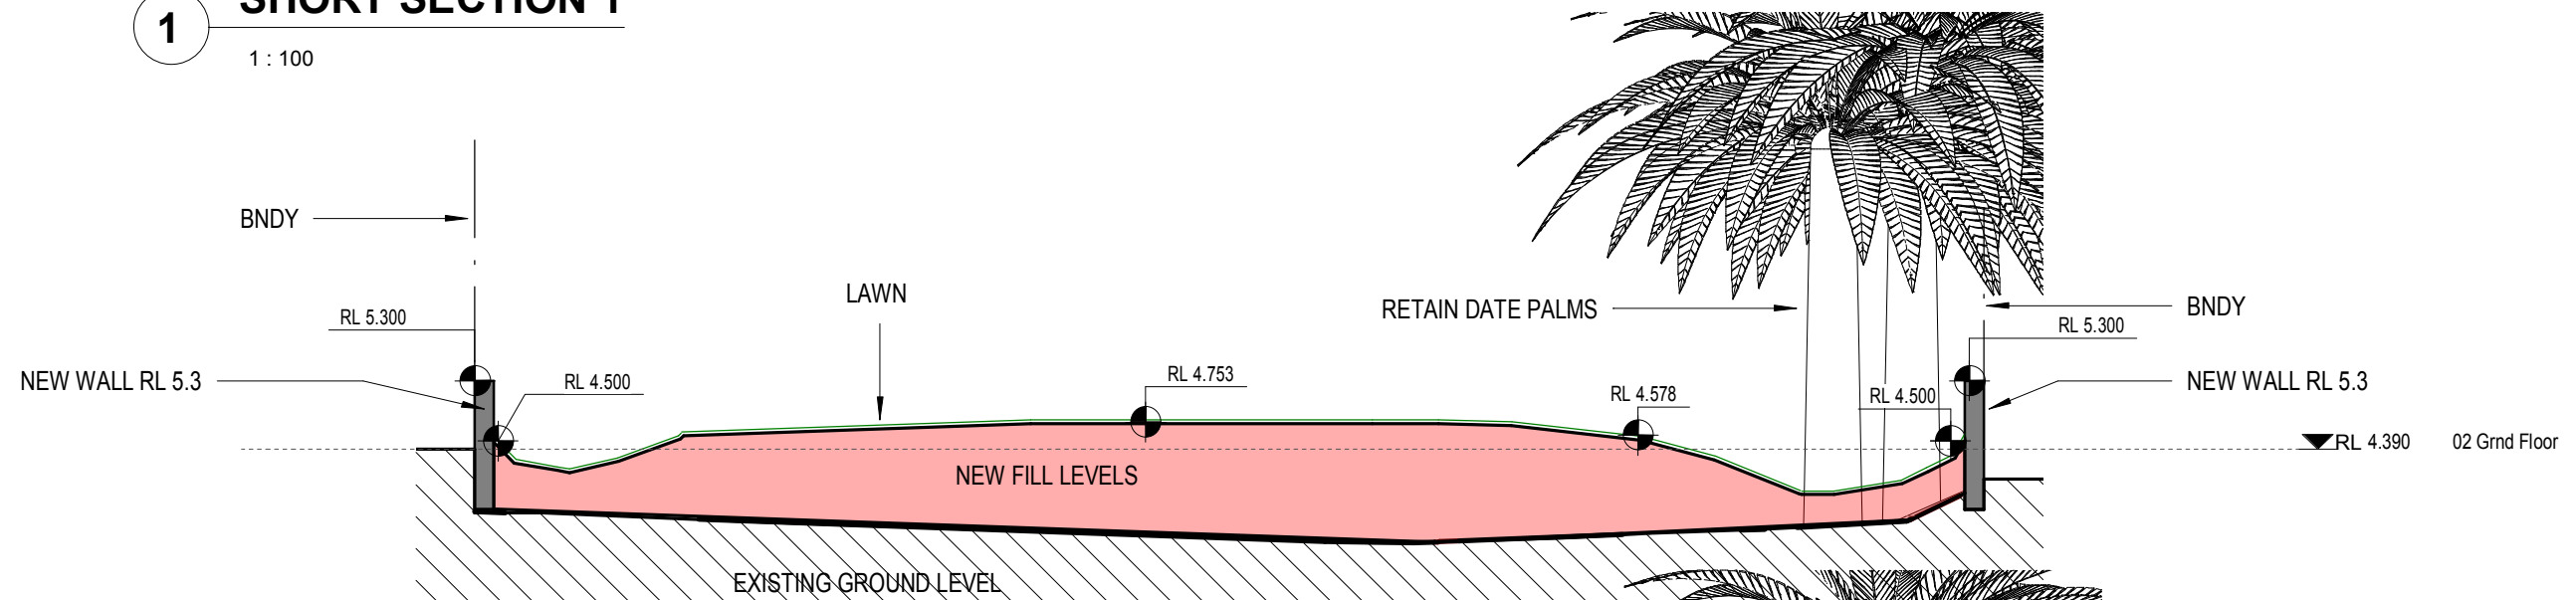

2 SHORT SECTION 2
1 : 100

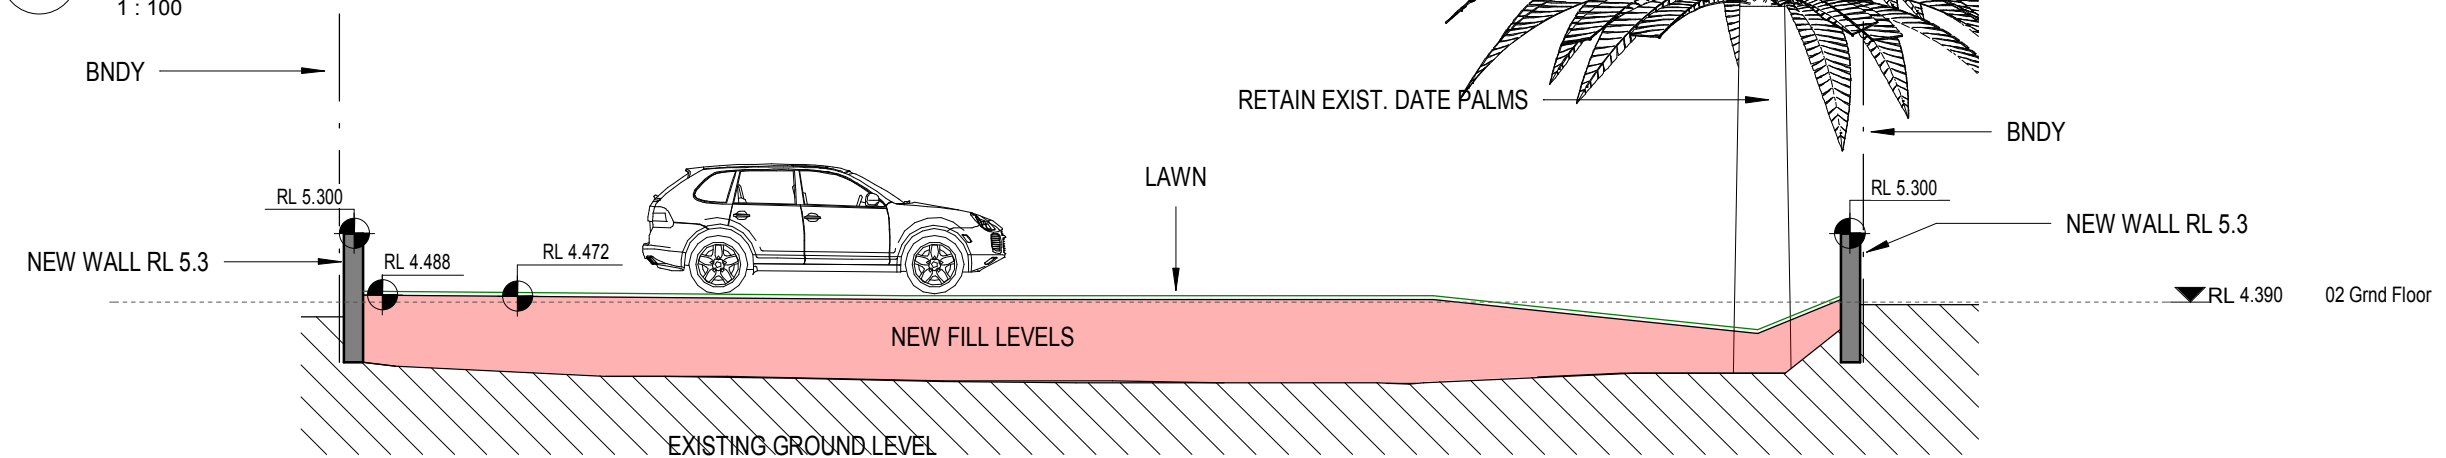

3 SHORT SECTION 3
1 : 100

Amendments

Project Address:
22 OCEAN RD
PALM BCH

Client:

COMINO

Project Status:

ALTERATIONS

Sheet Name:

YARD SHORT SEC.

Project number:

63

Scale:

1 : 100

Date:

NOV 5 2019

Sheet Number

36

DAVID KATON
STUDIO PTY LTD
katon.david@gmail.com

4 TRACK BUILDING DESIGN

6 High View Rd
Pretty Beach
NSW 2257

P: 0422271398
E: info@4track.com.au

