


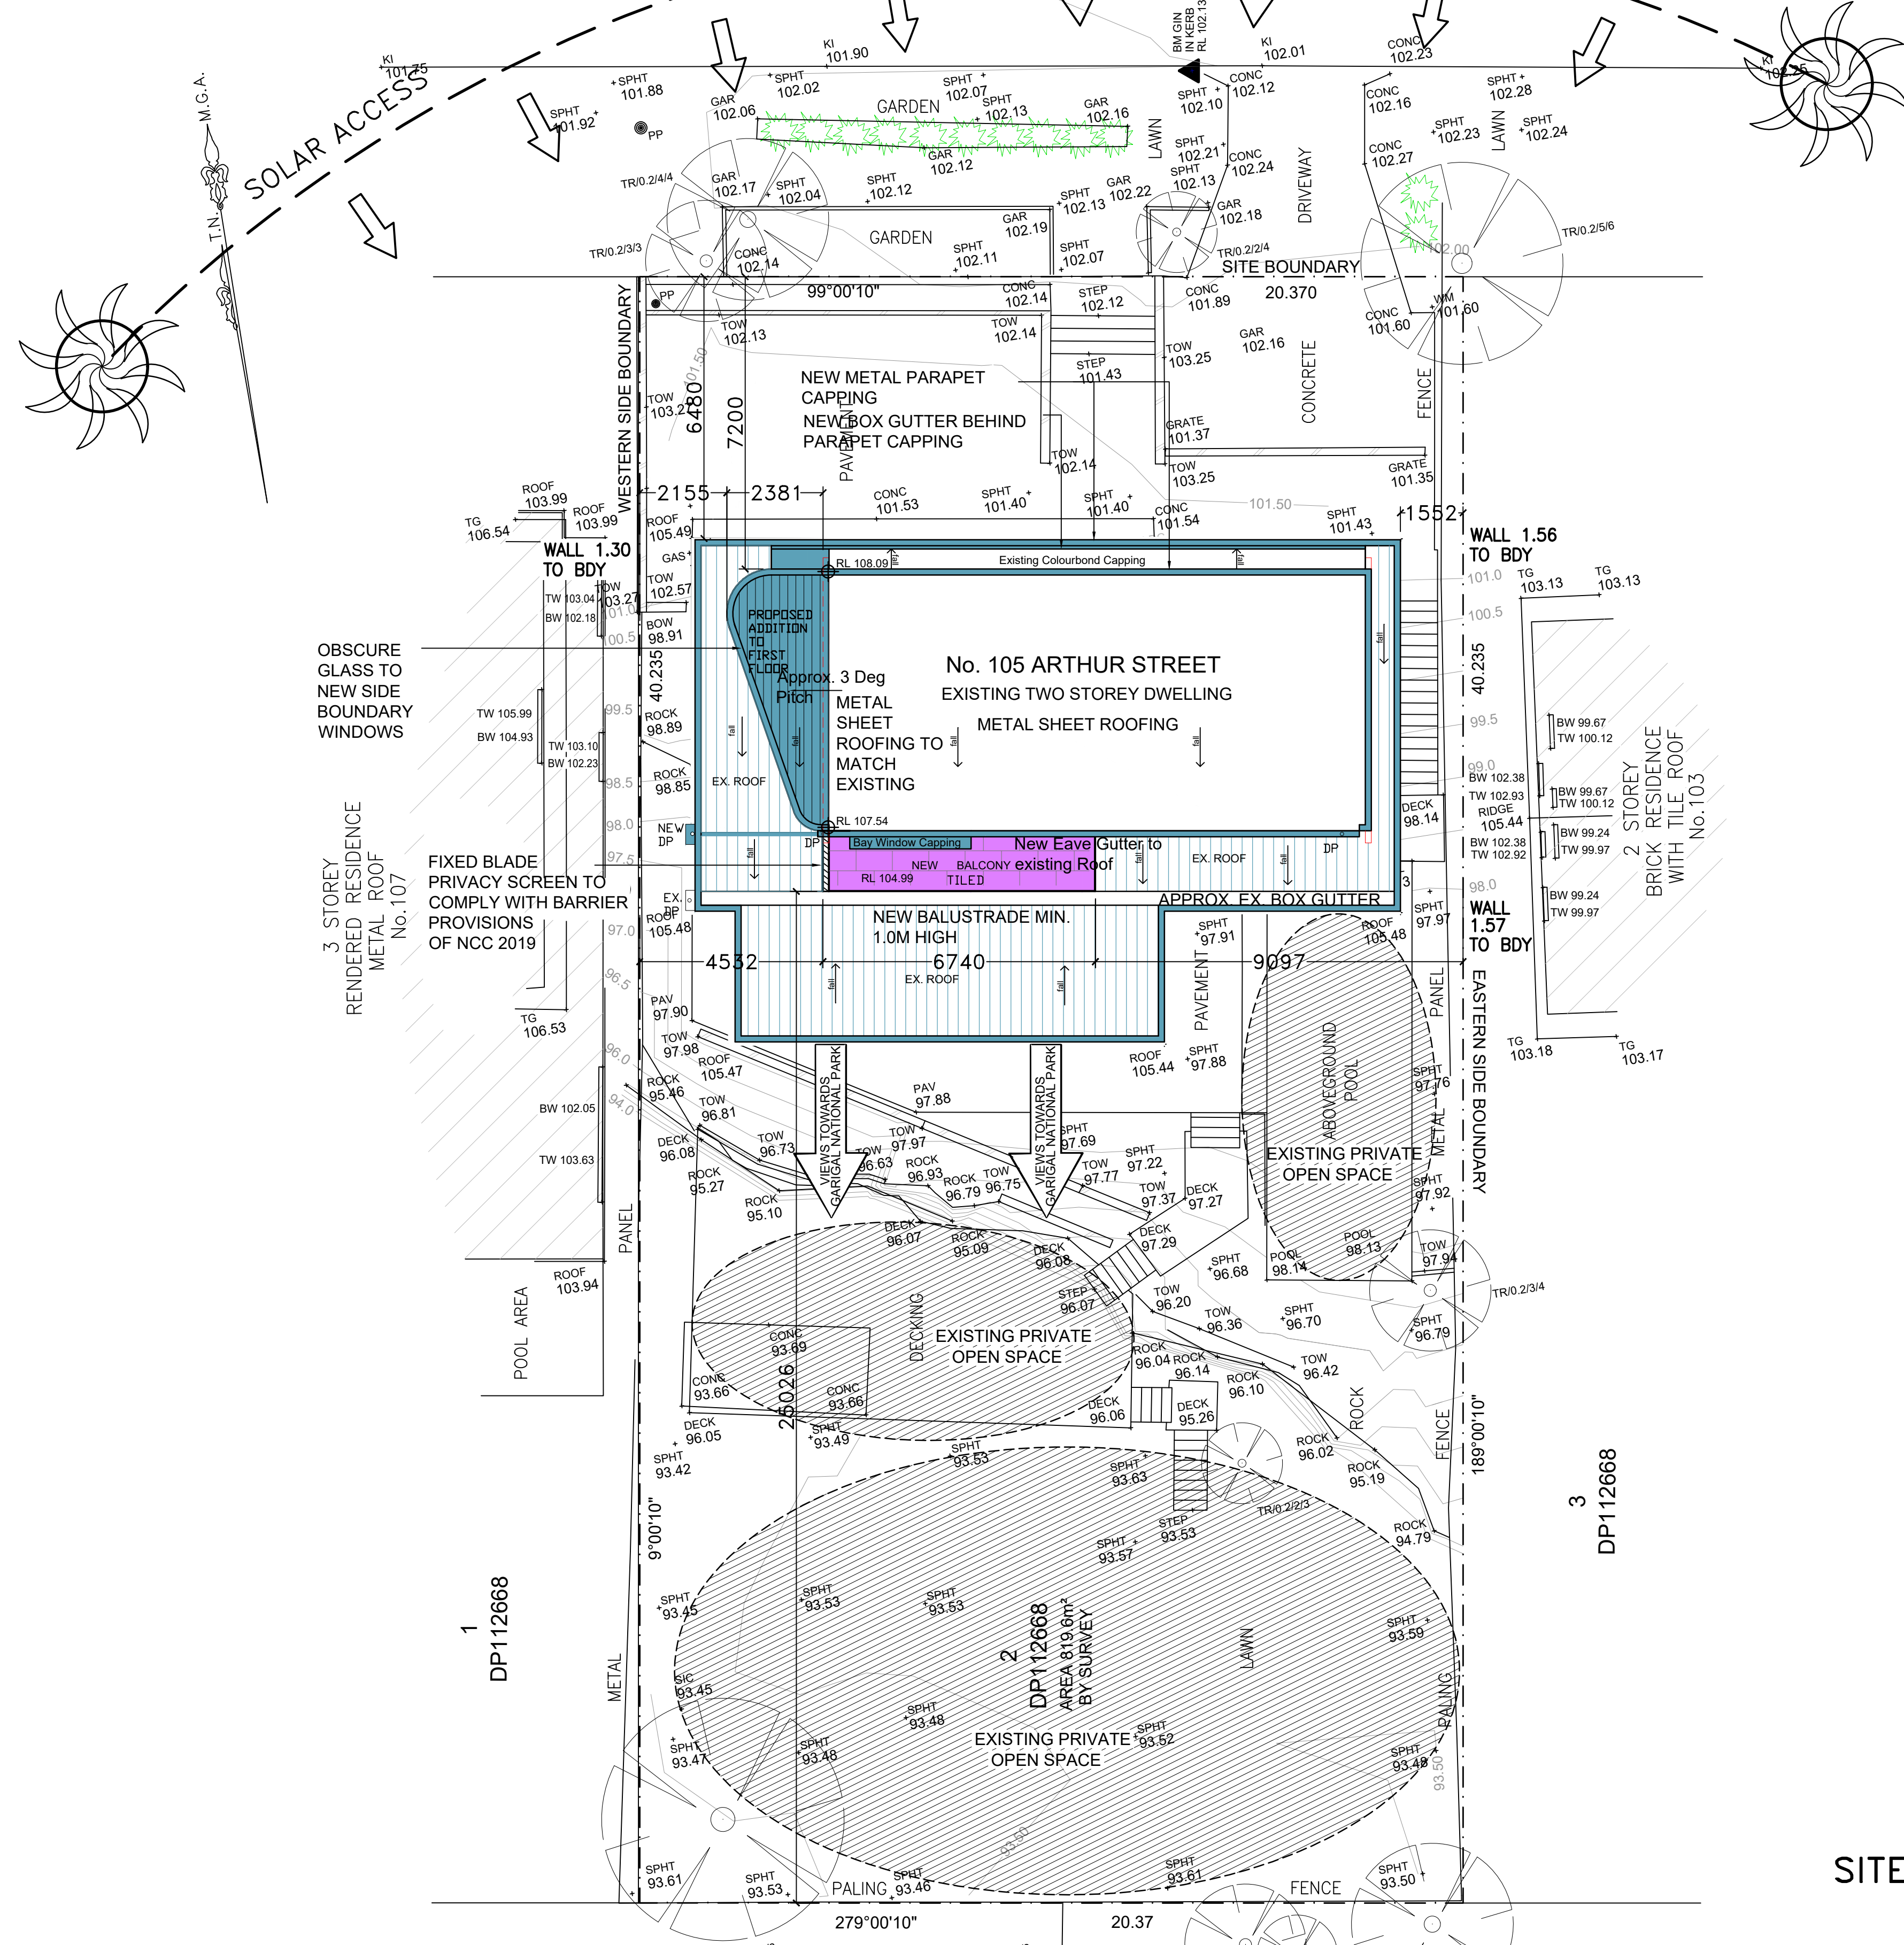

SITE ANALYSIS AND ROOF PLAN

ISSUE	PURPOSES	BY	DATE
A	DA SUBMISSION	SSO	13.07.2021

Project: ALTERATIONS TO EXISTING RESIDENCE 105 ARTHUR STREET, FORESTVILLE	
Applicant/Client: GERRIE & ALICIA POTGIETER	
Drawing: SITE PLAN & ROOF PLAN	
Stage: DEVELOPMENT APPLICATION	
Date: MAY 2021	Drawn By: SSO
Scale: NTS@A4	Checked By: JLL
Job No: 2105	
Drawing No. NP.01	Issue: A

Architect:
Leung Architects
ABN 67 001 790 512
25 KILLARNEY DRIVE
KILLARNEY HEIGHTS
NSW 2087 AUSTRALIA
TEL (02) 9453 5020
FAX (02) 9453 5498
E info@leungarchitects.com

Structural Engineer:

Surveyor:
**TRUE NORTH
SURVEYS**
16/9 NARABANG WAY,
BELROSE 2085
NSW AUSTRALIA
TEL (02) 9450 0868
FAX (02) 9450 0268


Hydraulic Engineer:

Geotech.Engineer:

Heritage Consultant:

COPYRIGHT
Copyright in all documents and drawings prepared by JKC Leung Design & Construction Pty. Ltd and in any works executed from those documents and drawings shall, unless otherwise agreed in writing, remain the property of JKC Leung Design & Construction Pty. Ltd.
DRAWINGS AND DIMENSIONS
Figured dimensions shown on the drawings shall be followed in preference to scaled dimensions. Check and verify dimensions with prevailing conditions on the site and progressively on the site before commencing any work, before ordering, supplying or fabricating any item. Any discrepancies on site shall be reported to the Architect prior to the commencement of any works.

Legend:
Existing Wall
Existing Wall to be demolished
Double brick wall 230mm
Single brick wall 110mm
Cavity brick wall 270mm
Concrete block wall
Precast concrete wall
Reinforced concrete block wall
Internal plasterboard wall
Insulation
Concrete
Filled earth
Waterproof membrane

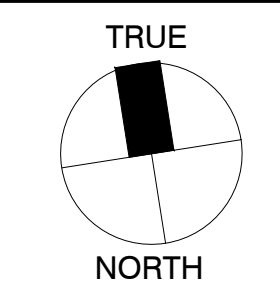

NOTES
All structural foundations, beams, walls, slabs and columns shall be to the Structural Engineer's specification and documentation.
All construction work to comply with current relevant Australian Standards and the Building Code of Australia
Nominated Architect: Jeffrey Leung Reg. No. 6198

