


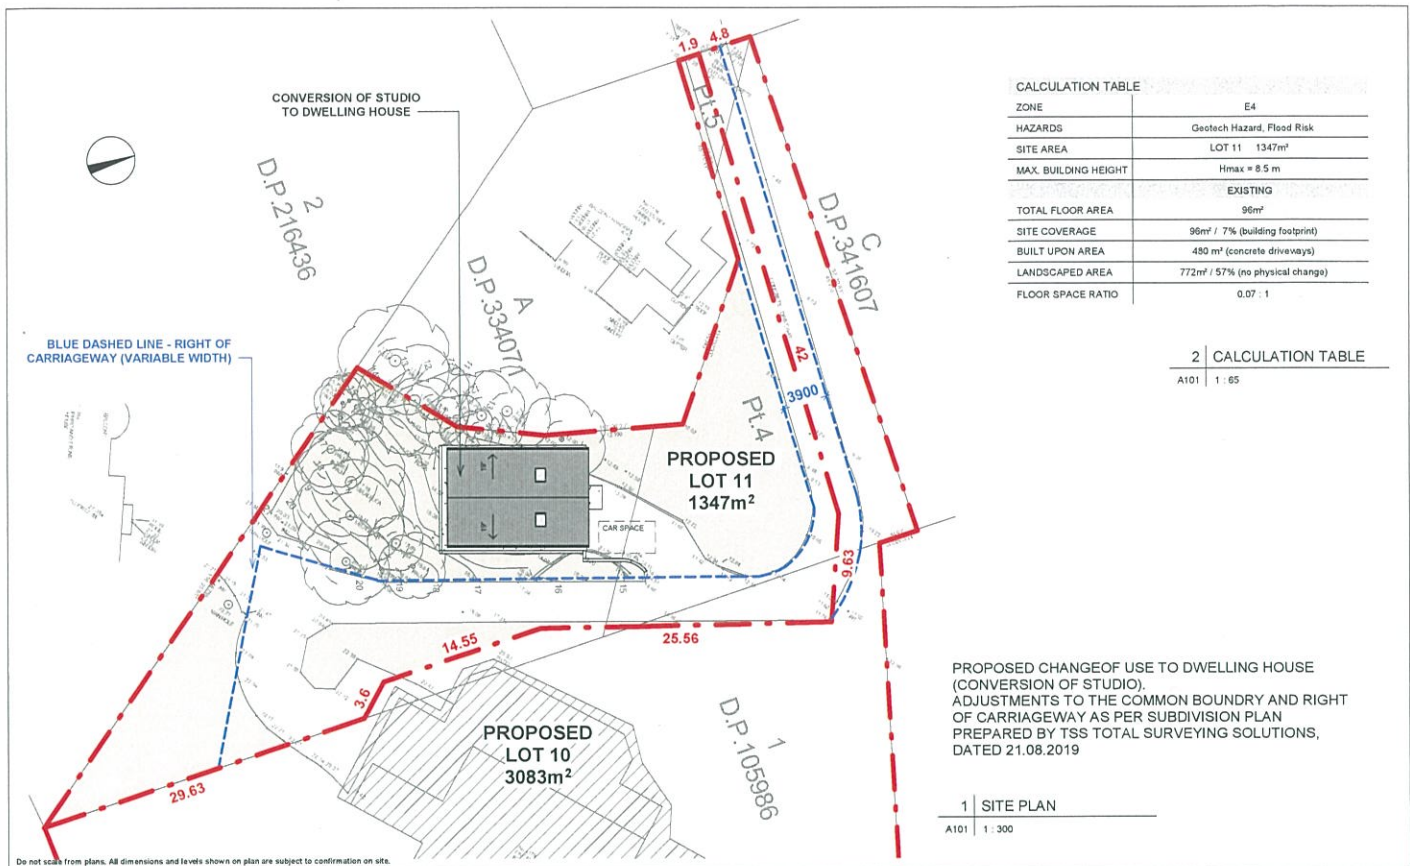

ISSUE	DATE	DESCRIPTION	DRWN	CHKD
-	07.02.2019	DA PLANS	KC	
-	29.08.2019	DA PLANS	MW	

BLUE SKY
BUILDING DESIGNS

PO BOX 367
Newport 2308
Mobile: 0434 333 371
E: info@buid.com.au

www.blueskybuildingdesigns.com.au

PROJECT TITLE: CONVERSION OF STUDIO - TO DWELLING HOUSE

PROJECT NO.: 2019006

AT: 1178 BARRENJOEY RD, PALM BEACH


FOR: LEON WAGNER

SHEET TITLE: SITE PLAN

SHEET NO: A101

SCALE A3: As indicated

This drawing is copyright and remains the property of Blue Sky Building Designs P/L.

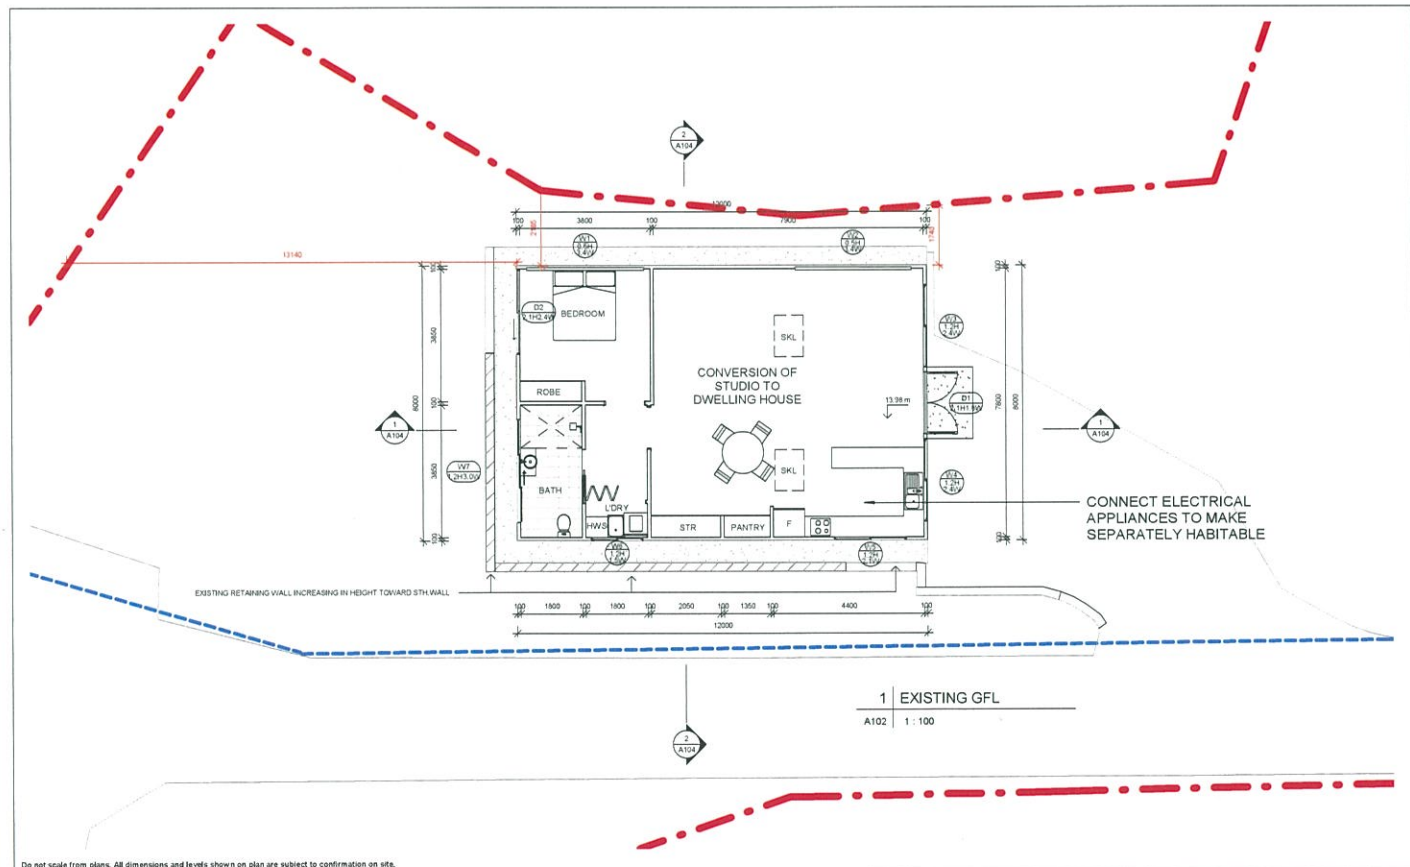

ISSUE	DATE	DESCRIPTION	DRWN	CHKD
-	07.02.2019	DA PLANS	KC	
-	29.08.2019	DA PLANS	MW	

BLUE SKY
BUILDING DESIGNS

PO BOX 367
Newport 2308
Mobile: 0434 333 371
E: info@buid.com.au

www.blueskybuildingdesigns.com.au

PROJECT TITLE: CONVERSION OF STUDIO - TO DWELLING HOUSE

PROJECT NO.: 2019006

AT: 1178 BARRENJOEY RD, PALM BEACH

FOR: LEON WAGNER

SHEET TITLE: GROUND FLOOR PLAN

SHEET NO: A102

SCALE A3: 1 : 100

This drawing is copyright and remains the property of Blue Sky Building Designs P/L.