

STELLA MARIS COLLEGE

48-50 EUROBIN AVENUE, MANLY NSW 2095 AUS

northern
beaches
council

THIS PLAN IS TO BE READ IN
CONJUNCTION WITH
THE CONDITIONS OF DEVELOPMENT
CONSENT

DA2023/0020

DA APPLICATION 48-50 EUROBIN AVENUE CHANGE OF USE, DEMOLITION OF EXISTING BUILDINGS
AND CONSTRUCT OF NEW 8 TEMPORARY CLASSROOMS

LOCATION MAP

SHEET NO.	DESCRIPTION	Drawing Scales
DA_000	COVER PAGE	
DA_001	LOT CONSOLIDATION PLAN	1:300
DA_002	EXISTING SITE ANALYSIS PLAN	1:400
DA_003	EXISTING & DEMOLITION SITE PLAN	1:400
DA_004	PROPOSED SITE PLAN	1:400
DA_005	PROPOSED SITE PLAN AFTER DEMOLITION OF TEMPORARY STRUCTURE	1:400
DA_101	EXISTING & DEMOLITION PLAN	1:100
DA_111	PROPOSED FLOOR PLAN	1:100
DA_112	PROPOSED ROOF PLAN	1:100
DA_401	ELEVATIONS	1:100
DA_403	SECTIONS	1:100
DA_410	FENCE DETAILS	1:100
DA_501	EXISTING SHADOW DIAGRAM	

PROJECT:
STELLA MARIS COLLEGE

CLIENT: STELLA MARIS COLLEGE

SITE: 48-50 EUROBIN AVENUE, MANLY NSW 2095 AUS

DRAWING TITLE :
COVER PAGE

DESIGNED/DRAWN AL/AL

CHECKED BY JH

SCALE AS SHOWN

PROJECT NO. 1235

DRAWING NO.
DA_000

REVISION NO.
D

D	100% Revised DA Architectural Documentation	19/12/2022	D
C	100% DA Architectural Documentation	15/12/2022	C
B	90% DA Architectural Documentation	9/12/2022	B
A	50% DA Issued to Consultants	6/12/2022	A
REV	DESCRIPTION	DATE	INI






 northern beaches council

THIS PLAN IS TO BE READ IN CONJUNCTION WITH THE CONDITIONS OF DEVELOPMENT CONSENT

DA2023/0020

© COPYRIGHT & LIABILITY NOTICE
THESE DESIGNS AND DRAWINGS AND THE COPYRIGHT THEREOF ARE THE PROPERTY OF JDA ARCHITECTS AND ARE NOT TO BE USED, RETAINED OR COPIED BY EITHER PHYSICAL OR ELECTRONIC MEANS WITHOUT WRITTEN OR EXPRESSED PERMISSION. JDA ARCHITECTS ACCEPTS NO RESPONSIBILITY FOR THE COMPLETENESS, ACCURACY OR COMPATIBILITY OF ELECTRONICALLY TRANSFERRED DOCUMENTS. IF NECESSARY, RECIPIENTS SHOULD REQUEST A HARDCOPY VERSION FOR VERIFICATION.
DO NOT SCALE OFF THESE DRAWINGS

REV	DESCRIPTION	DATE	INIT.
C	100% Revised DA Architectural Documentation	19/12/2022	AL
B	100% DA Architectural Documentation	15/12/2022	AL
A	90% DA Architectural Documentation	9/12/2022	AL

   -  PROPOSED TEMPORARY BUILDING
-  EXISTING NEIGHBOURING BUILDING
-  ELEMENTS TO BE DEMOLISHED
-  EXISTING GROUND
-  SITE BOUNDARY
-  CONSOLIDATED SITE BOUNDARY
-  PEDESTRIAN ENTRY
-  VEHICLE ENTRY
-  SERVICE/UTILITY ENTRY
-  BUILDING ENTRY/ACCESS
-  EXISTING RL
-  PROPOSED RL
-  TREE - EXISTING
-  TREE TO BE REMOVED (EXEMPT SPECIES)



Suite 301/249 Pitt Street
Sydney NSW 2000
Telephone: 02 9281 8697
www.jdaarchitects.com.au



PROJECT:
STELLA MARIS COLLEGE
CLIENT:
STELLA MARIS COLLEGE
ADDRESS:
48-50 EUROBIN AVENUE,
MANLY NSW 2095 AUS



DRAWING:
EXISTING & DEMOLITION SITE PLAN



ISSUE DATE:	SCALE:	DESIGNED/DRAWN:	CHECKED:	SHEET SIZE:
19/12/2022	1:400 @A1	AL/AL	JH	A1
JOB NO:	SHEET NO:	REVISION:		
1235	DA_003	C		

© COPYRIGHT & LIABILITY NOTICE
THESE DESIGNS AND DRAWINGS, AND THE COPYRIGHT THEREOF ARE THE PROPERTY OF JDH ARCHITECTS AND ARE NOT TO BE USED, RETAINED OR COPIED BY EITHER PHYSICAL OR ELECTRONIC MEANS WITHOUT WRITTEN OR EXPRESSED PERMISSION. JDH ARCHITECTS ACCEPTS NO RESPONSIBILITY FOR THE COMPLETENESS, ACCURACY OR COMPATIBILITY OF ELECTRONICALLY TRANSFERRED DOCUMENTS, IF NECESSARY, RECIPIENTS SHOULD REQUEST A HARDCOPY VERSION FOR VERIFICATION.

DO NOT SCALE OFF THESE DRAWINGS

  
	PROPOSED TEMPORARY BUILDING
	EXISTING NEIGHBOURING BUILDING
	EXISTING GROUND
	PROPOSED LANDSCAPE
	SITE BOUNDARY
	CONSOLIDATED SITE BOUNDARY
	PEDESTRIAN ENTRY
	VEHICLE ENTRY
	SERVICE/UTILITY ENTRY
	BUILDING ENTRY/ACCESS
	EXISTING RL
	PROPOSED RL
	TREE- EXISTING
	TREE TO BE REMOVED (EXEMPT SPECIES)



**northern
beaches
council**

**THIS PLAN IS TO BE READ IN
CONJUNCTION WITH
THE CONDITIONS OF DEVELOPMENT
CONSENT**

DA2023/0020

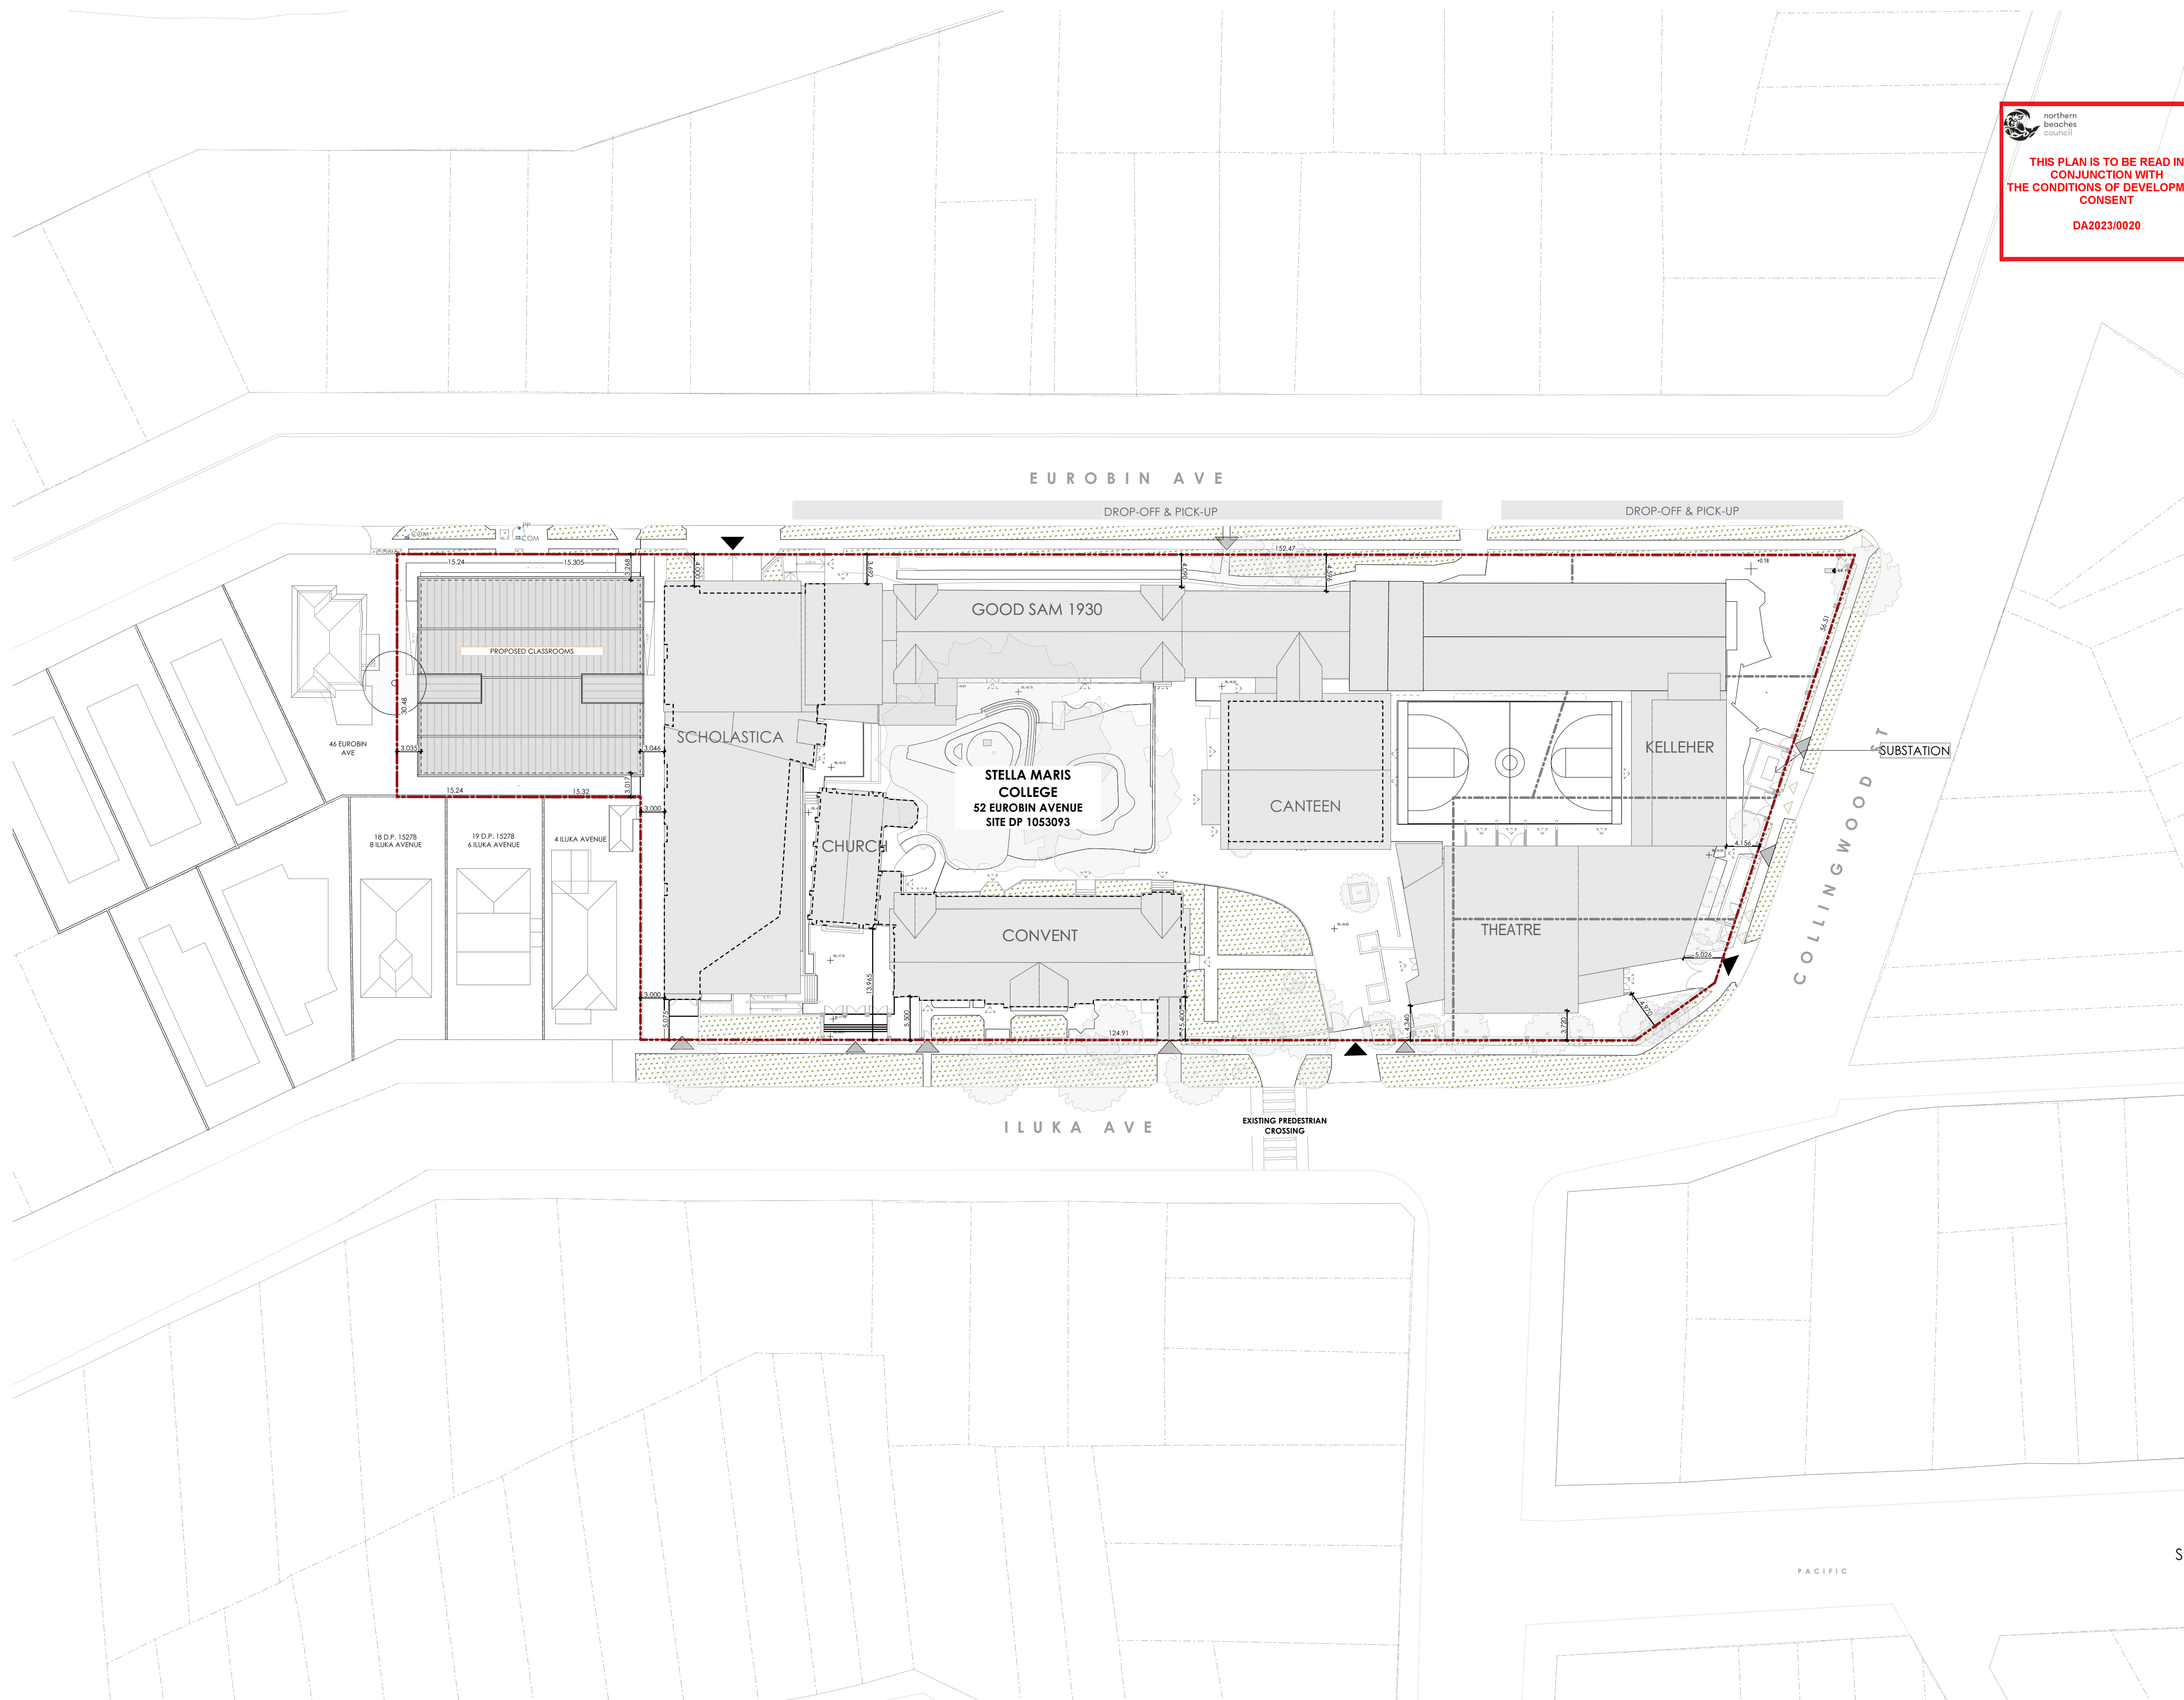

§




Suite 301/249 Pitt Street
Sydney NSW 2000
Telephone: 02 9281 8697
www.jdharchitects.com.au




PROJECT:
STELLA MARIS COLLEGE
CLIENT:
STELLA MARIS COLLEGE
ADDRESS:
48-50 EUROBIN AVENUE,
MANLY NSW 2095 AUS

DRAWING:
PROPOSED SITE PLAN

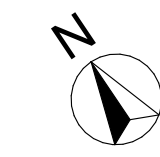

ISSUE DATE:	SCALE:	DESIGNED/DRAWN:	CHECKED:	SHEET SIZE:
19/12/2022	1:400 @A1	AL/AL	JH	A1
JOB NO:		SHEET NO:		REVISION:
1235		DA_004		C

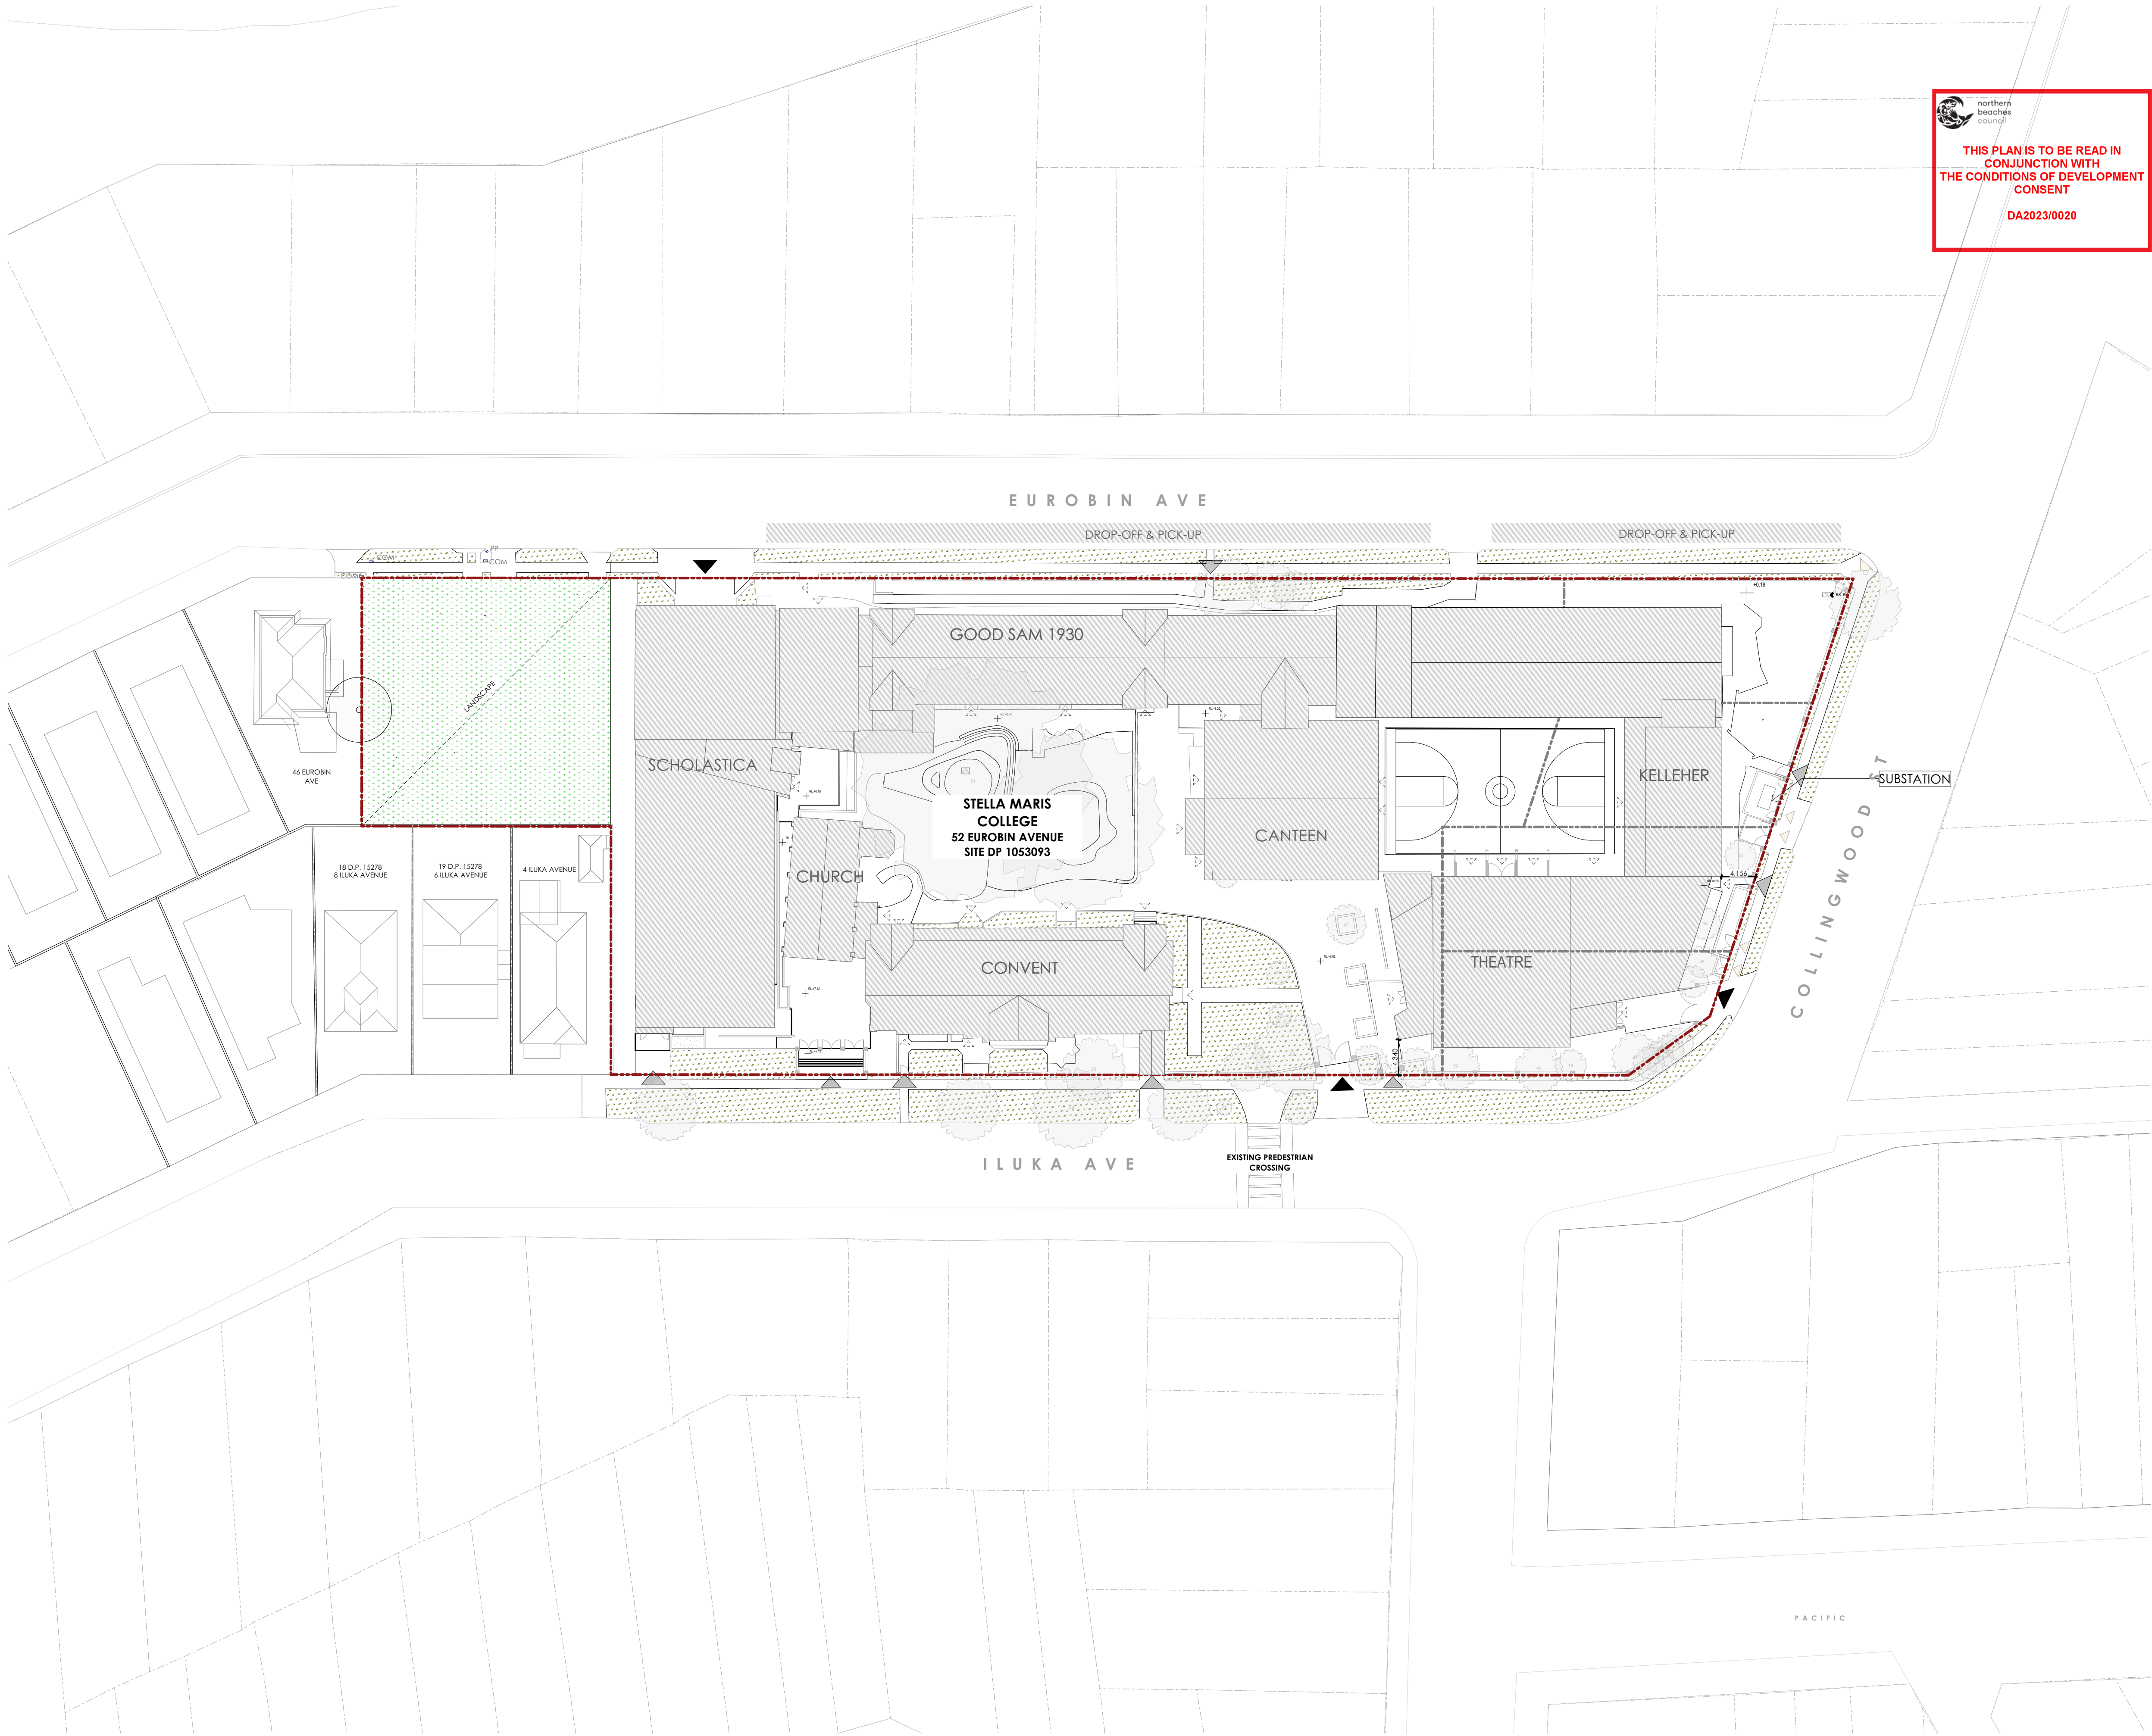

**THIS PLAN IS TO BE READ IN
CONJUNCTION WITH
THE CONDITIONS OF DEVELOPMENT
CONSENT**
DA2023/0020

© COPYRIGHT & LIABILITY NOTICE
THESE DESIGNS AND DRAWINGS AND THE COPYRIGHT THEREOF ARE THE PROPERTY OF JDI ARCHITECTS AND ARE NOT TO BE USED, RETAINED OR COPIED BY EITHER PHYSICAL OR ELECTRONIC MEANS WITHOUT WRITTEN OR EXPRESSED PERMISSION. JDI ARCHITECTS ACCEPTS NO RESPONSIBILITY FOR THE COMPLETENESS, ACCURACY OR COMPATIBILITY OF ELECTRONICALLY TRANSFERRED DOCUMENTS. IF NECESSARY, RECIPIENTS SHOULD REQUEST A HARDCOPY VERSION FOR VERIFICATION.
DO NOT SCALE OFF THESE DRAWINGS

REV	DESCRIPTION	DATE	INIT.
C	100% Revised DA Architectural Documentation	19/12/2022	AL
B	100% DA Architectural Documentation	15/12/2022	AL
A	90% DA Architectural Documentation	9/12/2022	AL


- SITE BOUNDARY
- CONSOLIDATED SITE BOUNDARY
- ▲ PEDESTRIAN ENTRY
- ▲ VEHICLE ENTRY
- ▲ SERVICE/UTILITY ENTRY
- ▲ BUILDING ENTRY/ACCESS
- XXXX EXISTING RL
- XXXX PROPOSED RL
- TREE- EXISTING
- TREE TO BE REMOVED (EXEMPT SPECIES)

JDI ARCHITECTS
Suite 301/249 Pitt Street
Sydney NSW 2000
Telephone: 02 9281 8697
www.jdiarchitects.com.au

PROJECT:
STELLA MARIS COLLEGE
CLIENT:
STELLA MARIS COLLEGE
ADDRESS:
48-50 EUROBIN AVENUE,
MANLY NSW 2095 AUS

DRAWING:
**PROPOSED SITE PLAN AFTER DEMOLITION
OF TEMPORARY STRUCTURE**

ISSUE DATE: 19/12/2022	SCALE: 1:400 @A1	DESIGNED/DRAWN: AL/AL	CHECKED: JH	SHEET SIZE: A1
JOB NO: 1235	SHEET NO: DA_005	REVISION: C		

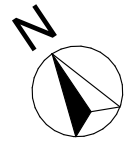

EUROBIN AVENUE



THIS PLAN IS TO BE READ IN CONJUNCTION WITH THE CONDITIONS OF DEVELOPMENT CONSENT

DA2023/0020

© COPYRIGHT & LIABILITY NOTICE
THESE DESIGNS AND DRAWINGS AND THE COPYRIGHT THEREOF ARE THE PROPERTY OF JDI ARCHITECTS AND ARE NOT TO BE USED, RETAINED OR COPIED BY EITHER PHYSICAL OR ELECTRONIC MEANS WITHOUT WRITTEN OR EXPRESSED PERMISSION. JDI ARCHITECTS ACCEPTS NO RESPONSIBILITY FOR THE COMPLETENESS, ACCURACY OR COMPATIBILITY OF ELECTRONICALLY TRANSFERRED DOCUMENTS. IF NECESSARY, RECIPIENTS SHOULD REQUEST A HARD COPY VERSION FOR VERIFICATION.
DO NOT SCALE OFF THESE DRAWINGS

REV	DESCRIPTION	DATE	INIT.
I	Issued for DA RFI	26/04/2023	JG
H	Issued for DA RFI	20/04/2023	JG
G	Issued for DA RFI	19/04/2023	JG
F	Issued for DA RFI	18/04/2023	JG
E	Issued for DA RFI	14/04/2023	JG
D	100% Revised DA Architectural Documentation	19/12/2022	AL
C	100% DA Architectural Documentation	15/12/2022	AL
B	90% DA Architectural Documentation	9/12/2022	AL
A	50% DA Issued to Consultants	6/12/2022	AL

- PROPOSED TEMPORARY BUILDING
- EXISTING NEIGHBOURING BUILDING
- EXISTING GROUND
- PROPOSED LANDSCAPE


- SITE BOUNDARY
- CONSOLIDATED SITE BOUNDARY
- PEDESTRIAN ENTRY
- VEHICLE ENTRY
- SERVICE/UTILITY ENTRY
- BUILDING ENTRY/ACCESS
- EXISTING RL
- PROPOSED RL
- TREE- EXISTING

NOTES: ADDITIONAL EXTERNAL FIRE HYDRANT

1) AS PER AS2419.1-2021, WALL IS TO EXTEND FOR HEIGHT OF NOT LESS THAN 2M ABOVE GROUND LEVEL.

2) CLEARANCE OF 1M TO BE MAINTAINED IN FRONT OF THE HYDRANT OUTLETS, FOR FIRE BRIGADE ACCESS.

3) HYDRANT OUTLET HEIGHT TO BE NO MORE THAN 1.2 M FROM THE GROUND, NO LESS THAN 750 MM FROM THE GROUND.

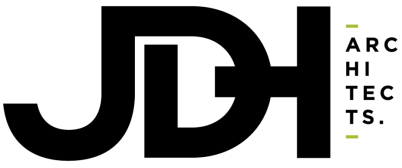

Suite 301/249 Pitt Street
Sydney NSW 2000
Telephone: 02 9281 8697
www.jdiarchitects.com.au




PROJECT:
STELLA MARIS COLLEGE
CLIENT:
STELLA MARIS COLLEGE
ADDRESS:
**48-50 EUROBIN AVENUE,
MANLY NSW 2095 AUS**


DRAWING:
PROPOSED FLOOR PLAN



ISSUE DATE: 23/04/26 SCALE: 1:100 @A1 DESIGNED/DRAWN: AL/AL CHECKED: JH SHEET SIZE: A1

JOB NO: 1235 SHEET NO: DA_111 REVISION: I

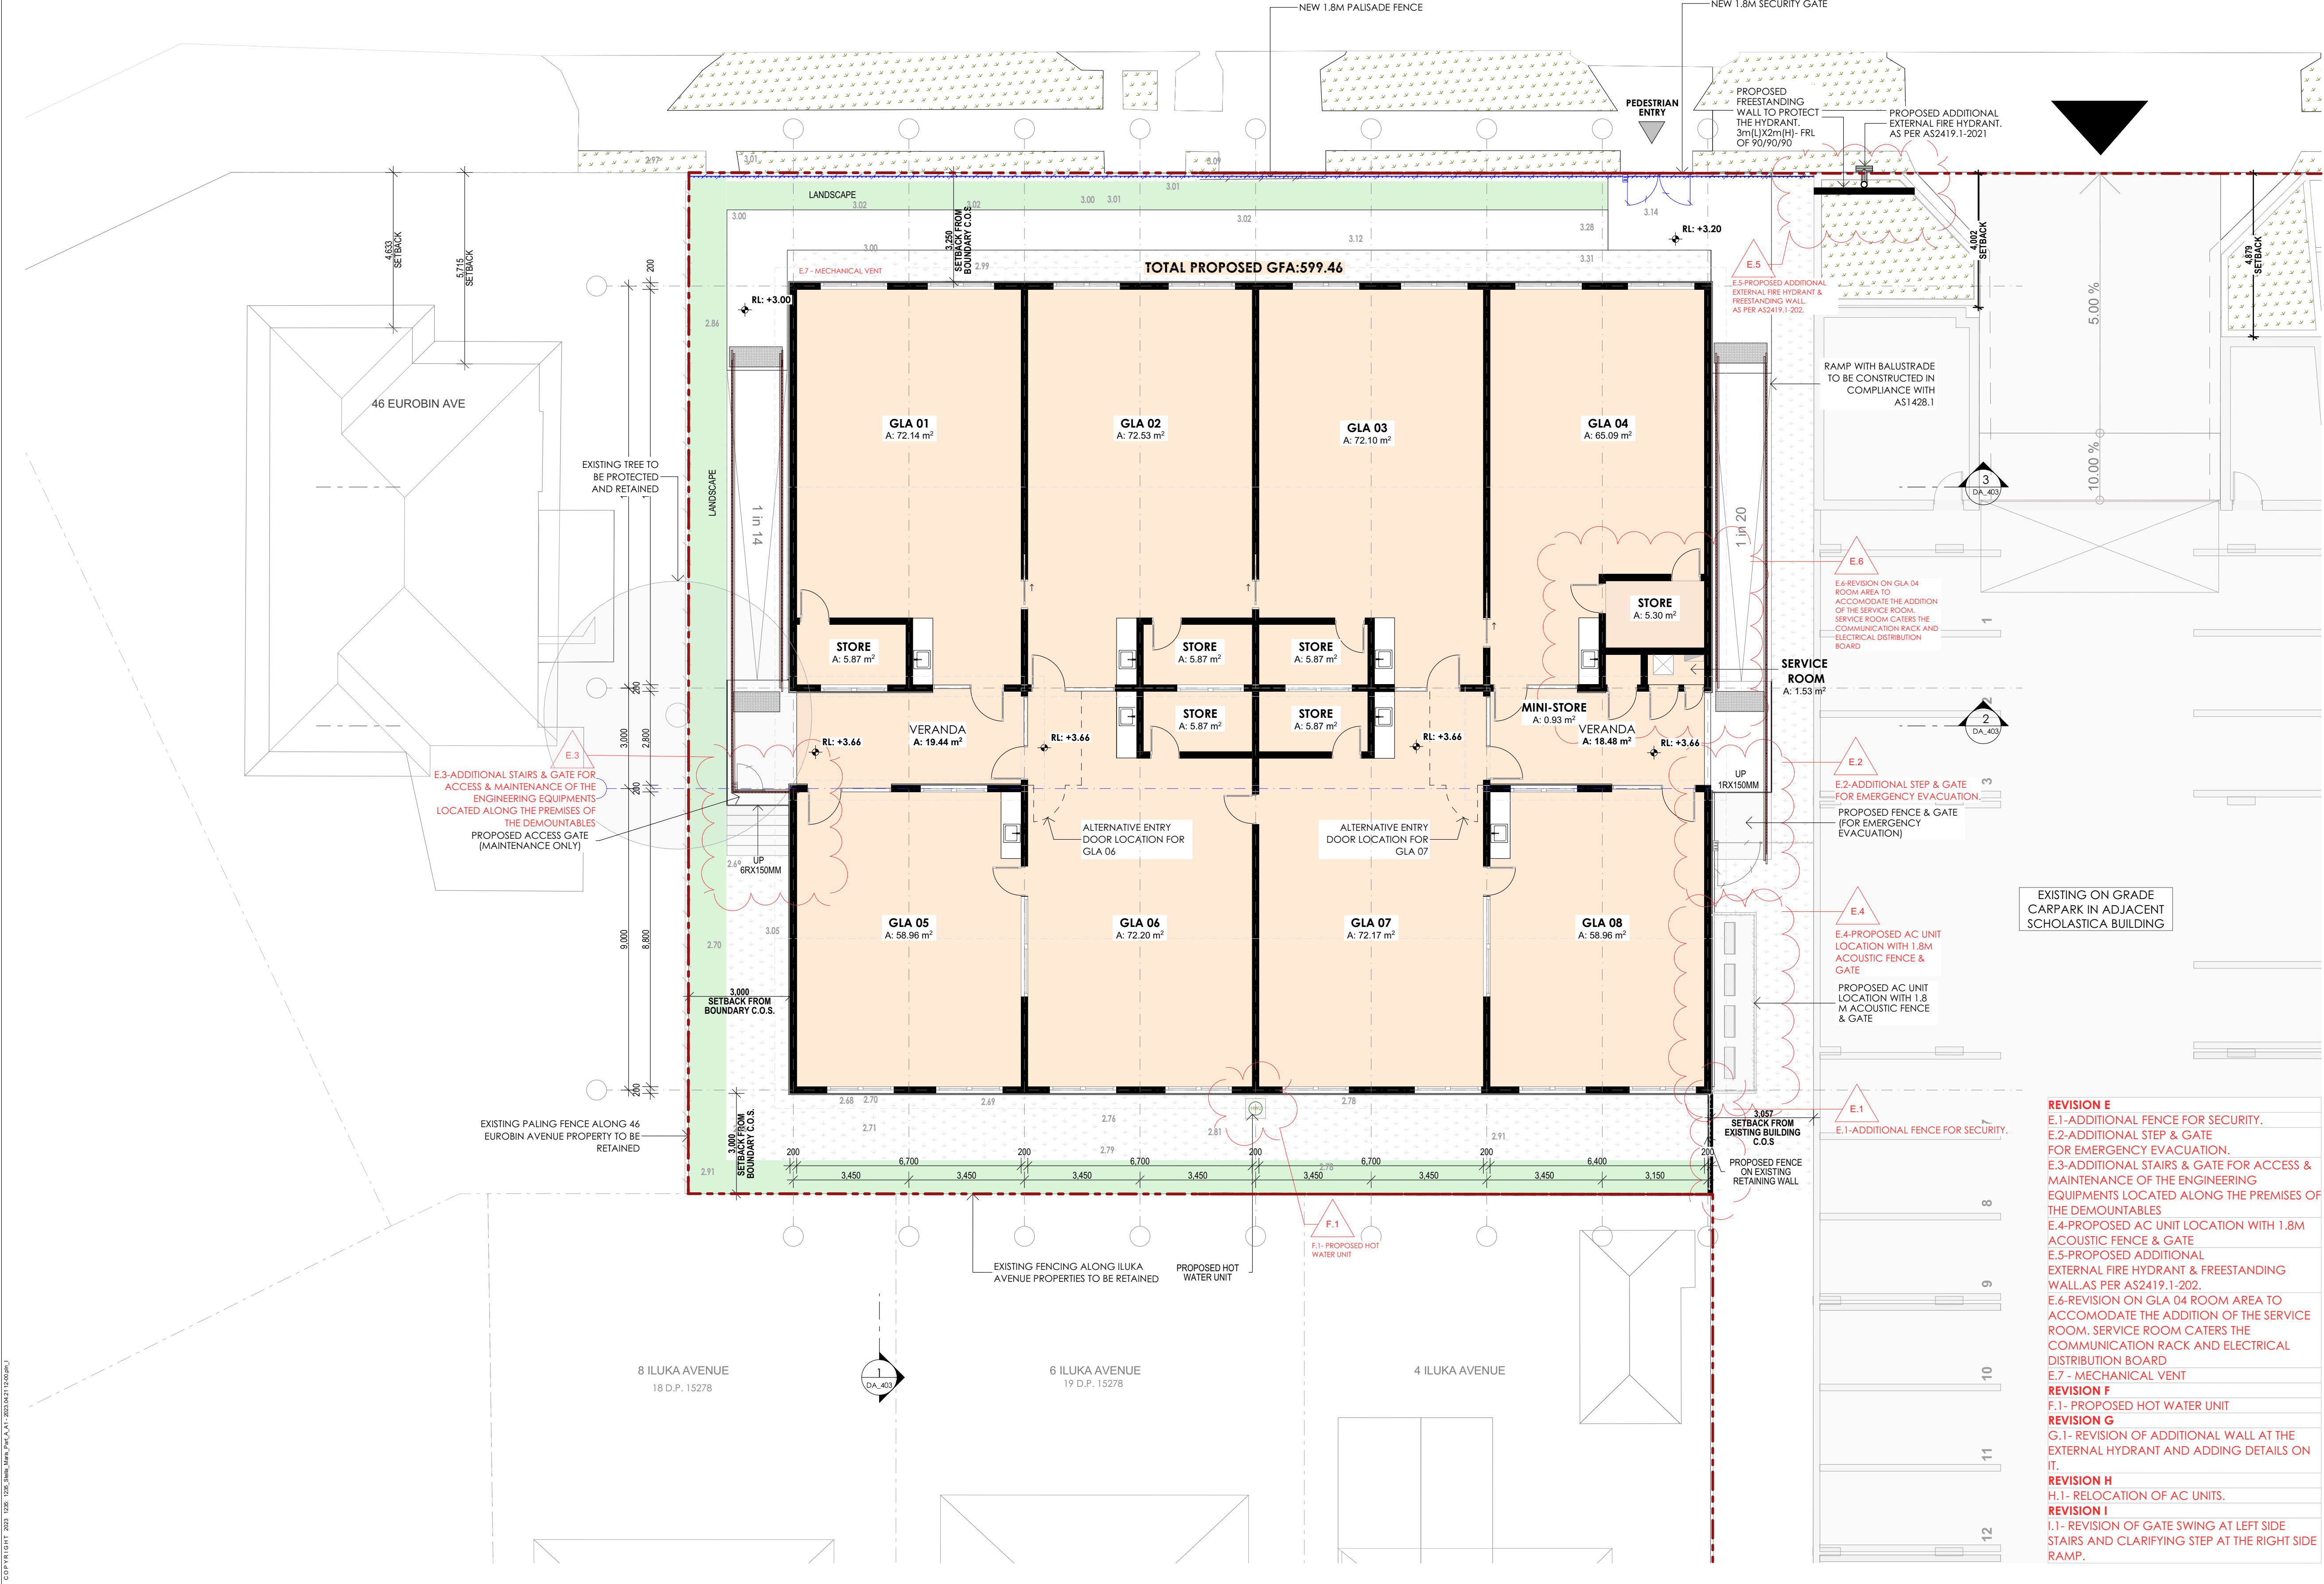

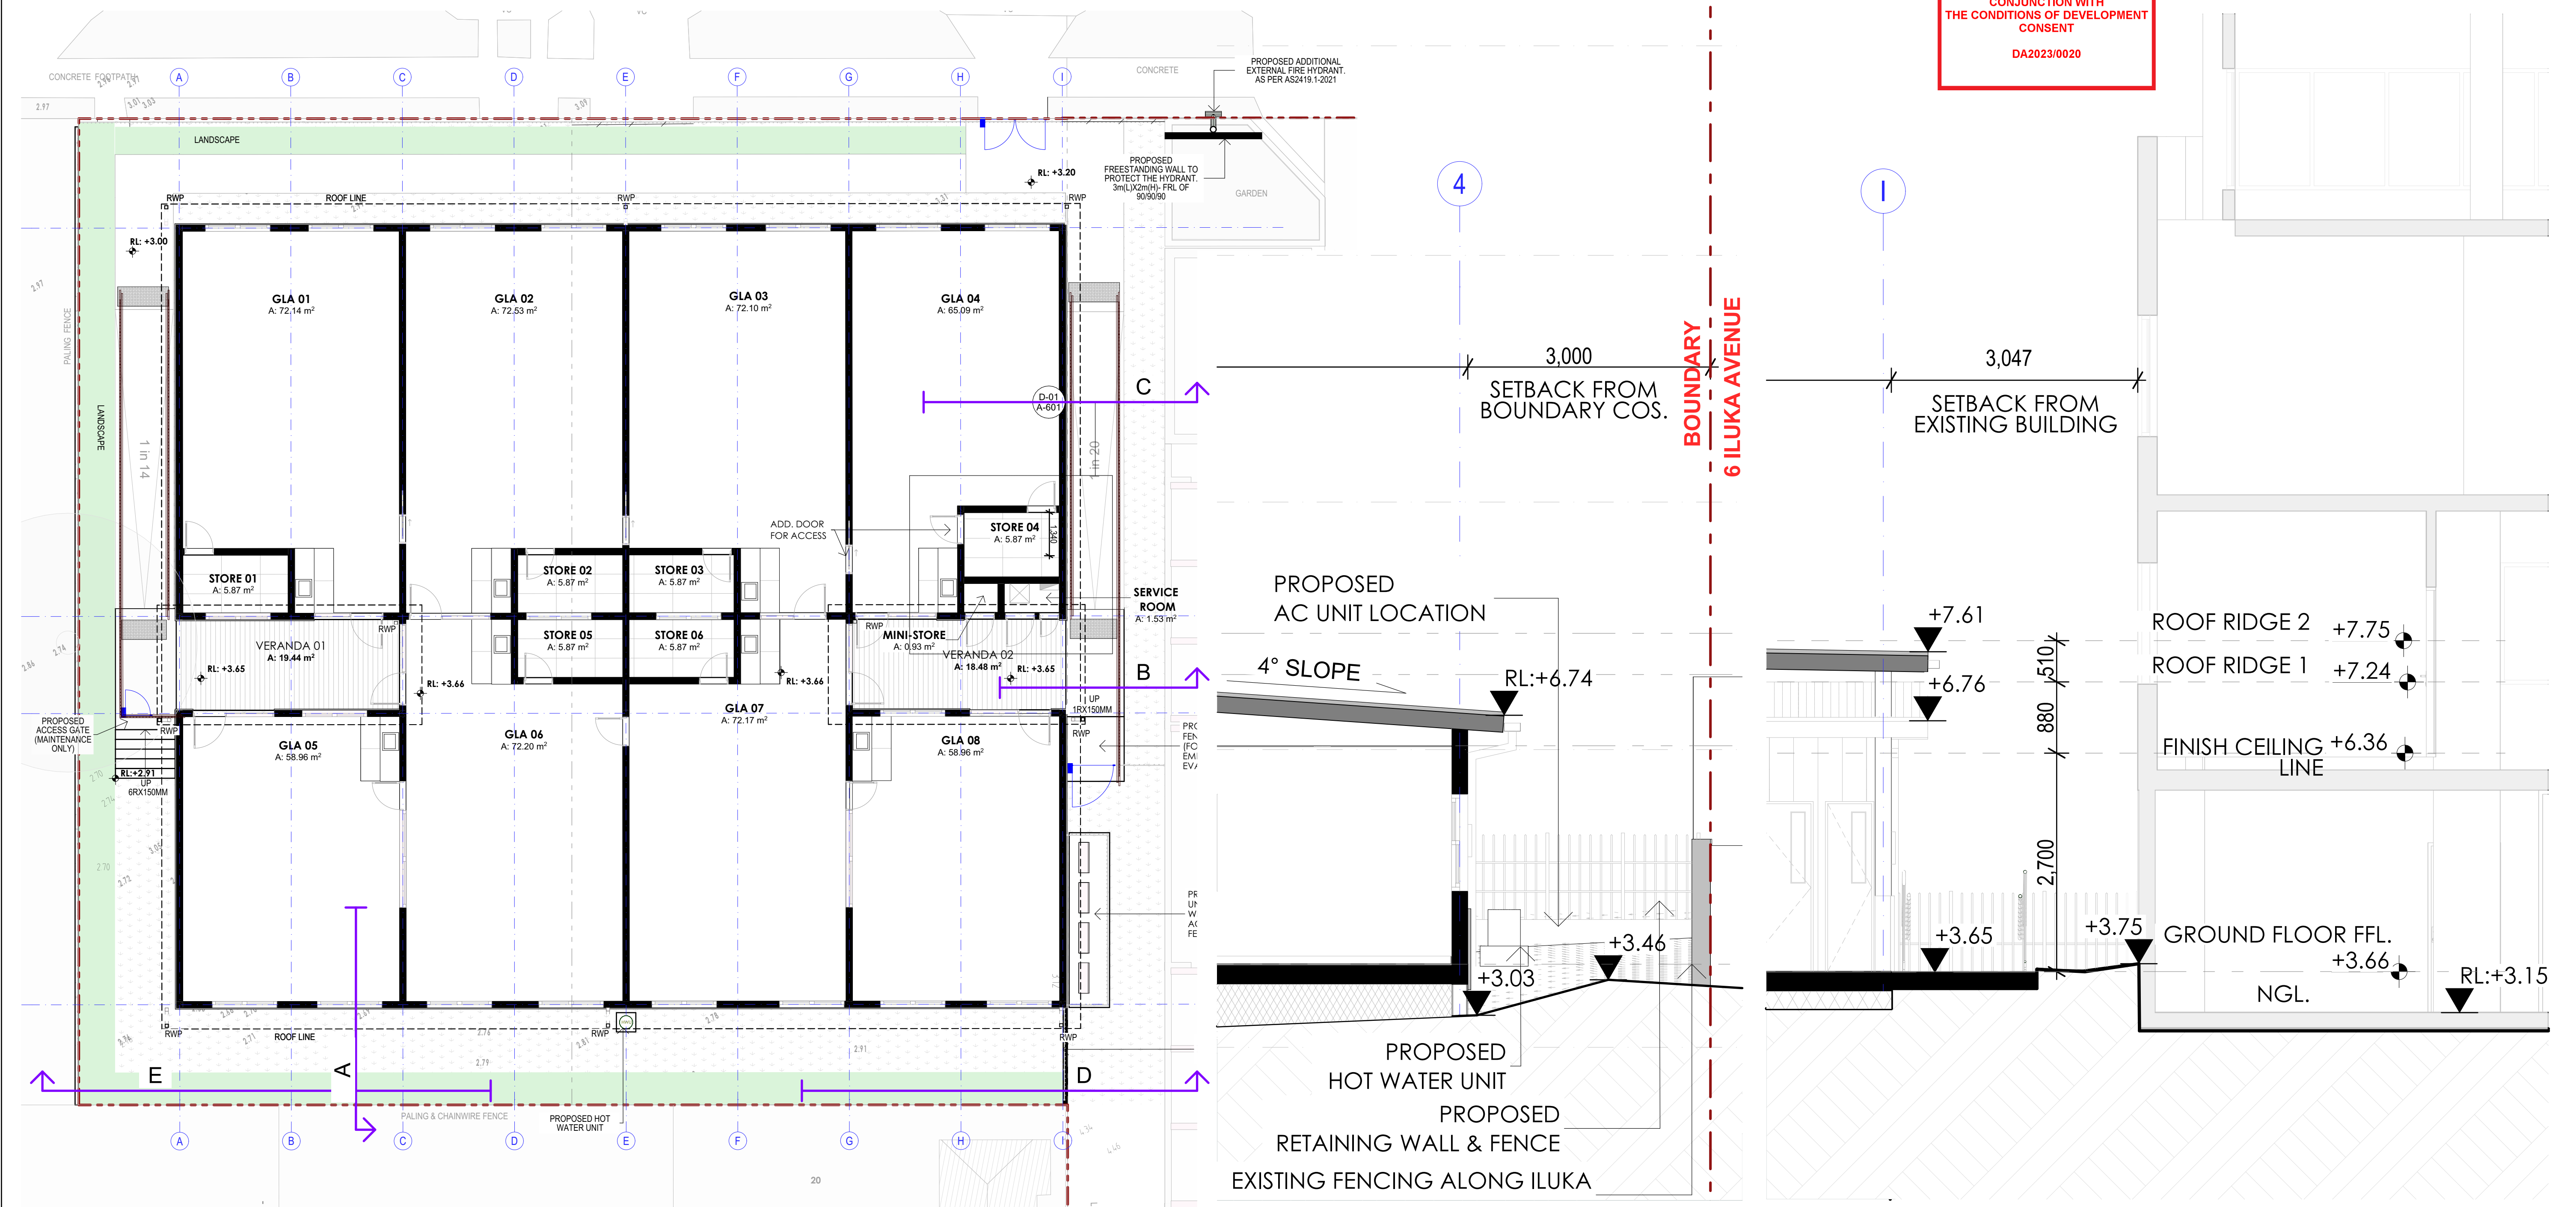

PROPOSED FLOOR PLAN
SCALE1:100

KEY SECTION @ A
SCALE1:40

SPOT SECTION @ B
SCALE1:40



PROJECT:
STELLA MARIS COLLEGE

CLIENT: STELLA MARIS COLLEGE

SITE: 48-50 EUROBIN AVENUE, MANLY NSW 2095 AUS


DRAWING TITLE :
GROUND FLOOR PLAN & KEY SECTION A & B

DESIGNED/DRAWN	TH/JG	SCALE	AS SHOWN
CHECKED BY	TH	PROJECT NO.	1235


DRAWING NO.
DA-703

REVISION NO.
F

F	Issued for DA RFI	26/04/2023	TH/JG
E	Issued for DA RFI	20/04/2023	TH/JG
D	Issued for DA RFI	19/04/2023	TH/JG
C	Issued for DA RFI	18/04/2023	TH/JG
B	Issued for DA RFI	14/04/2023	TH/JG
A	Issued for DA RFI	13/04/2023	TH/JG

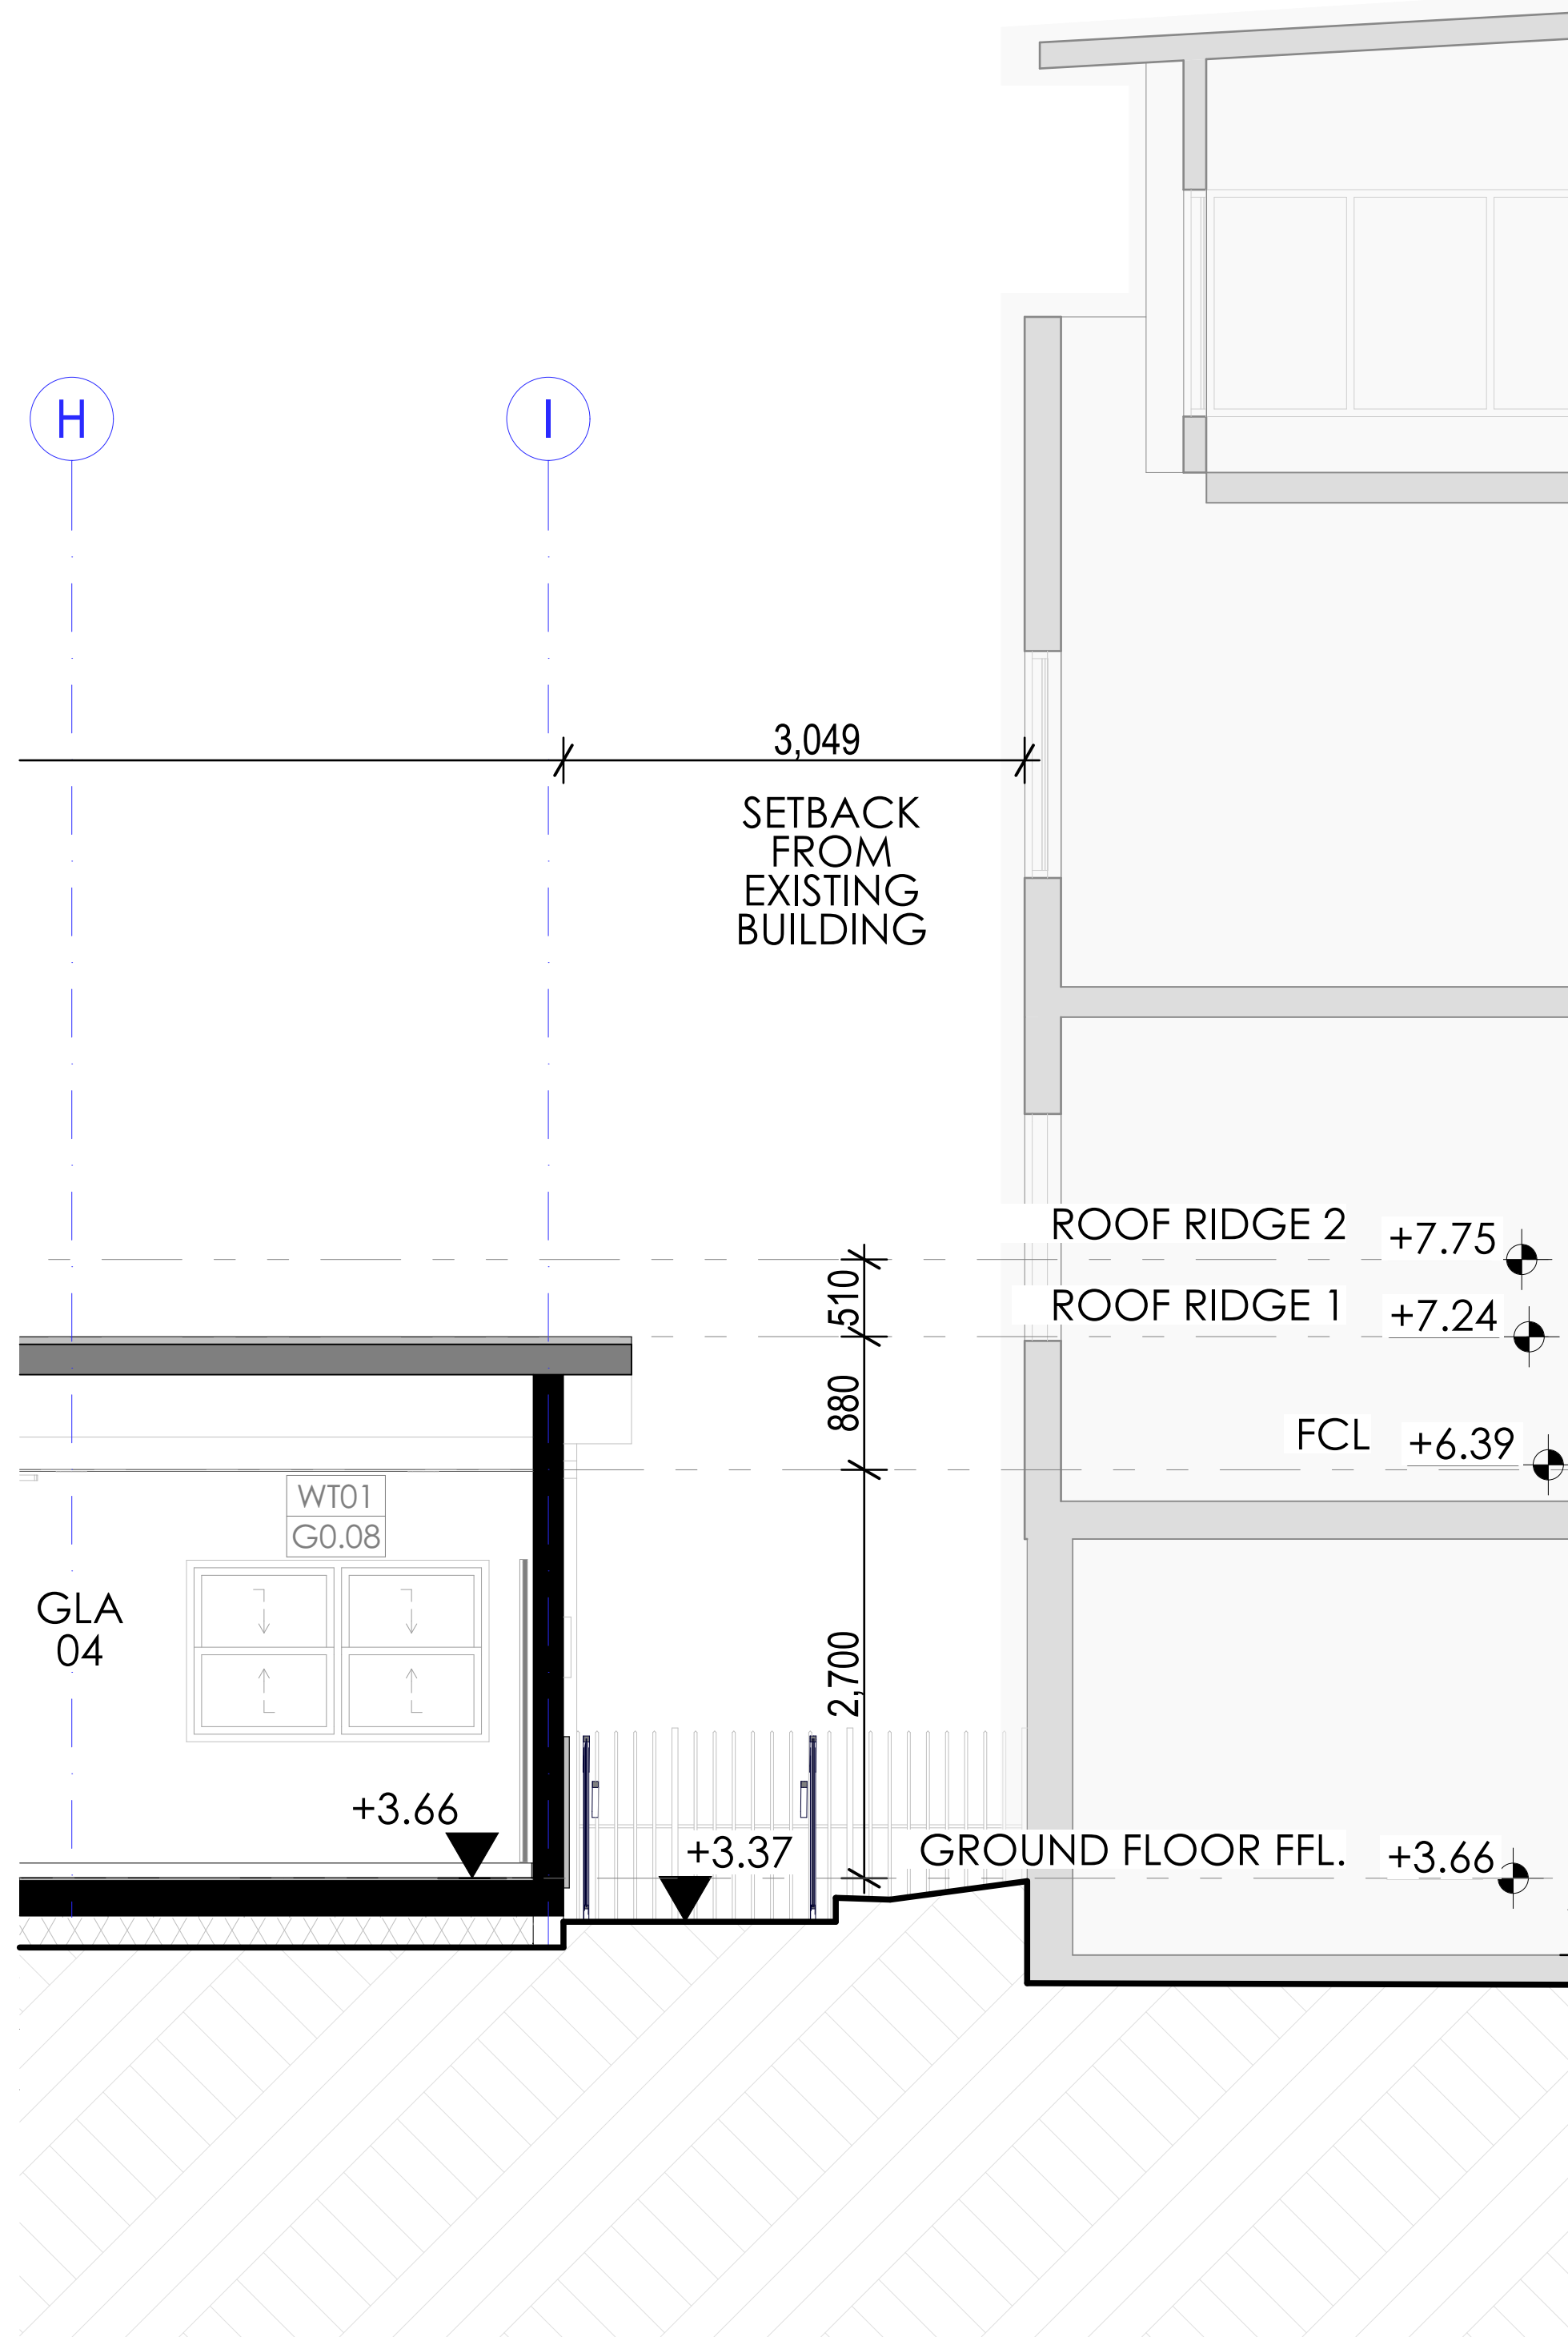

SPOT SECTION @ C
SCALE 1:40

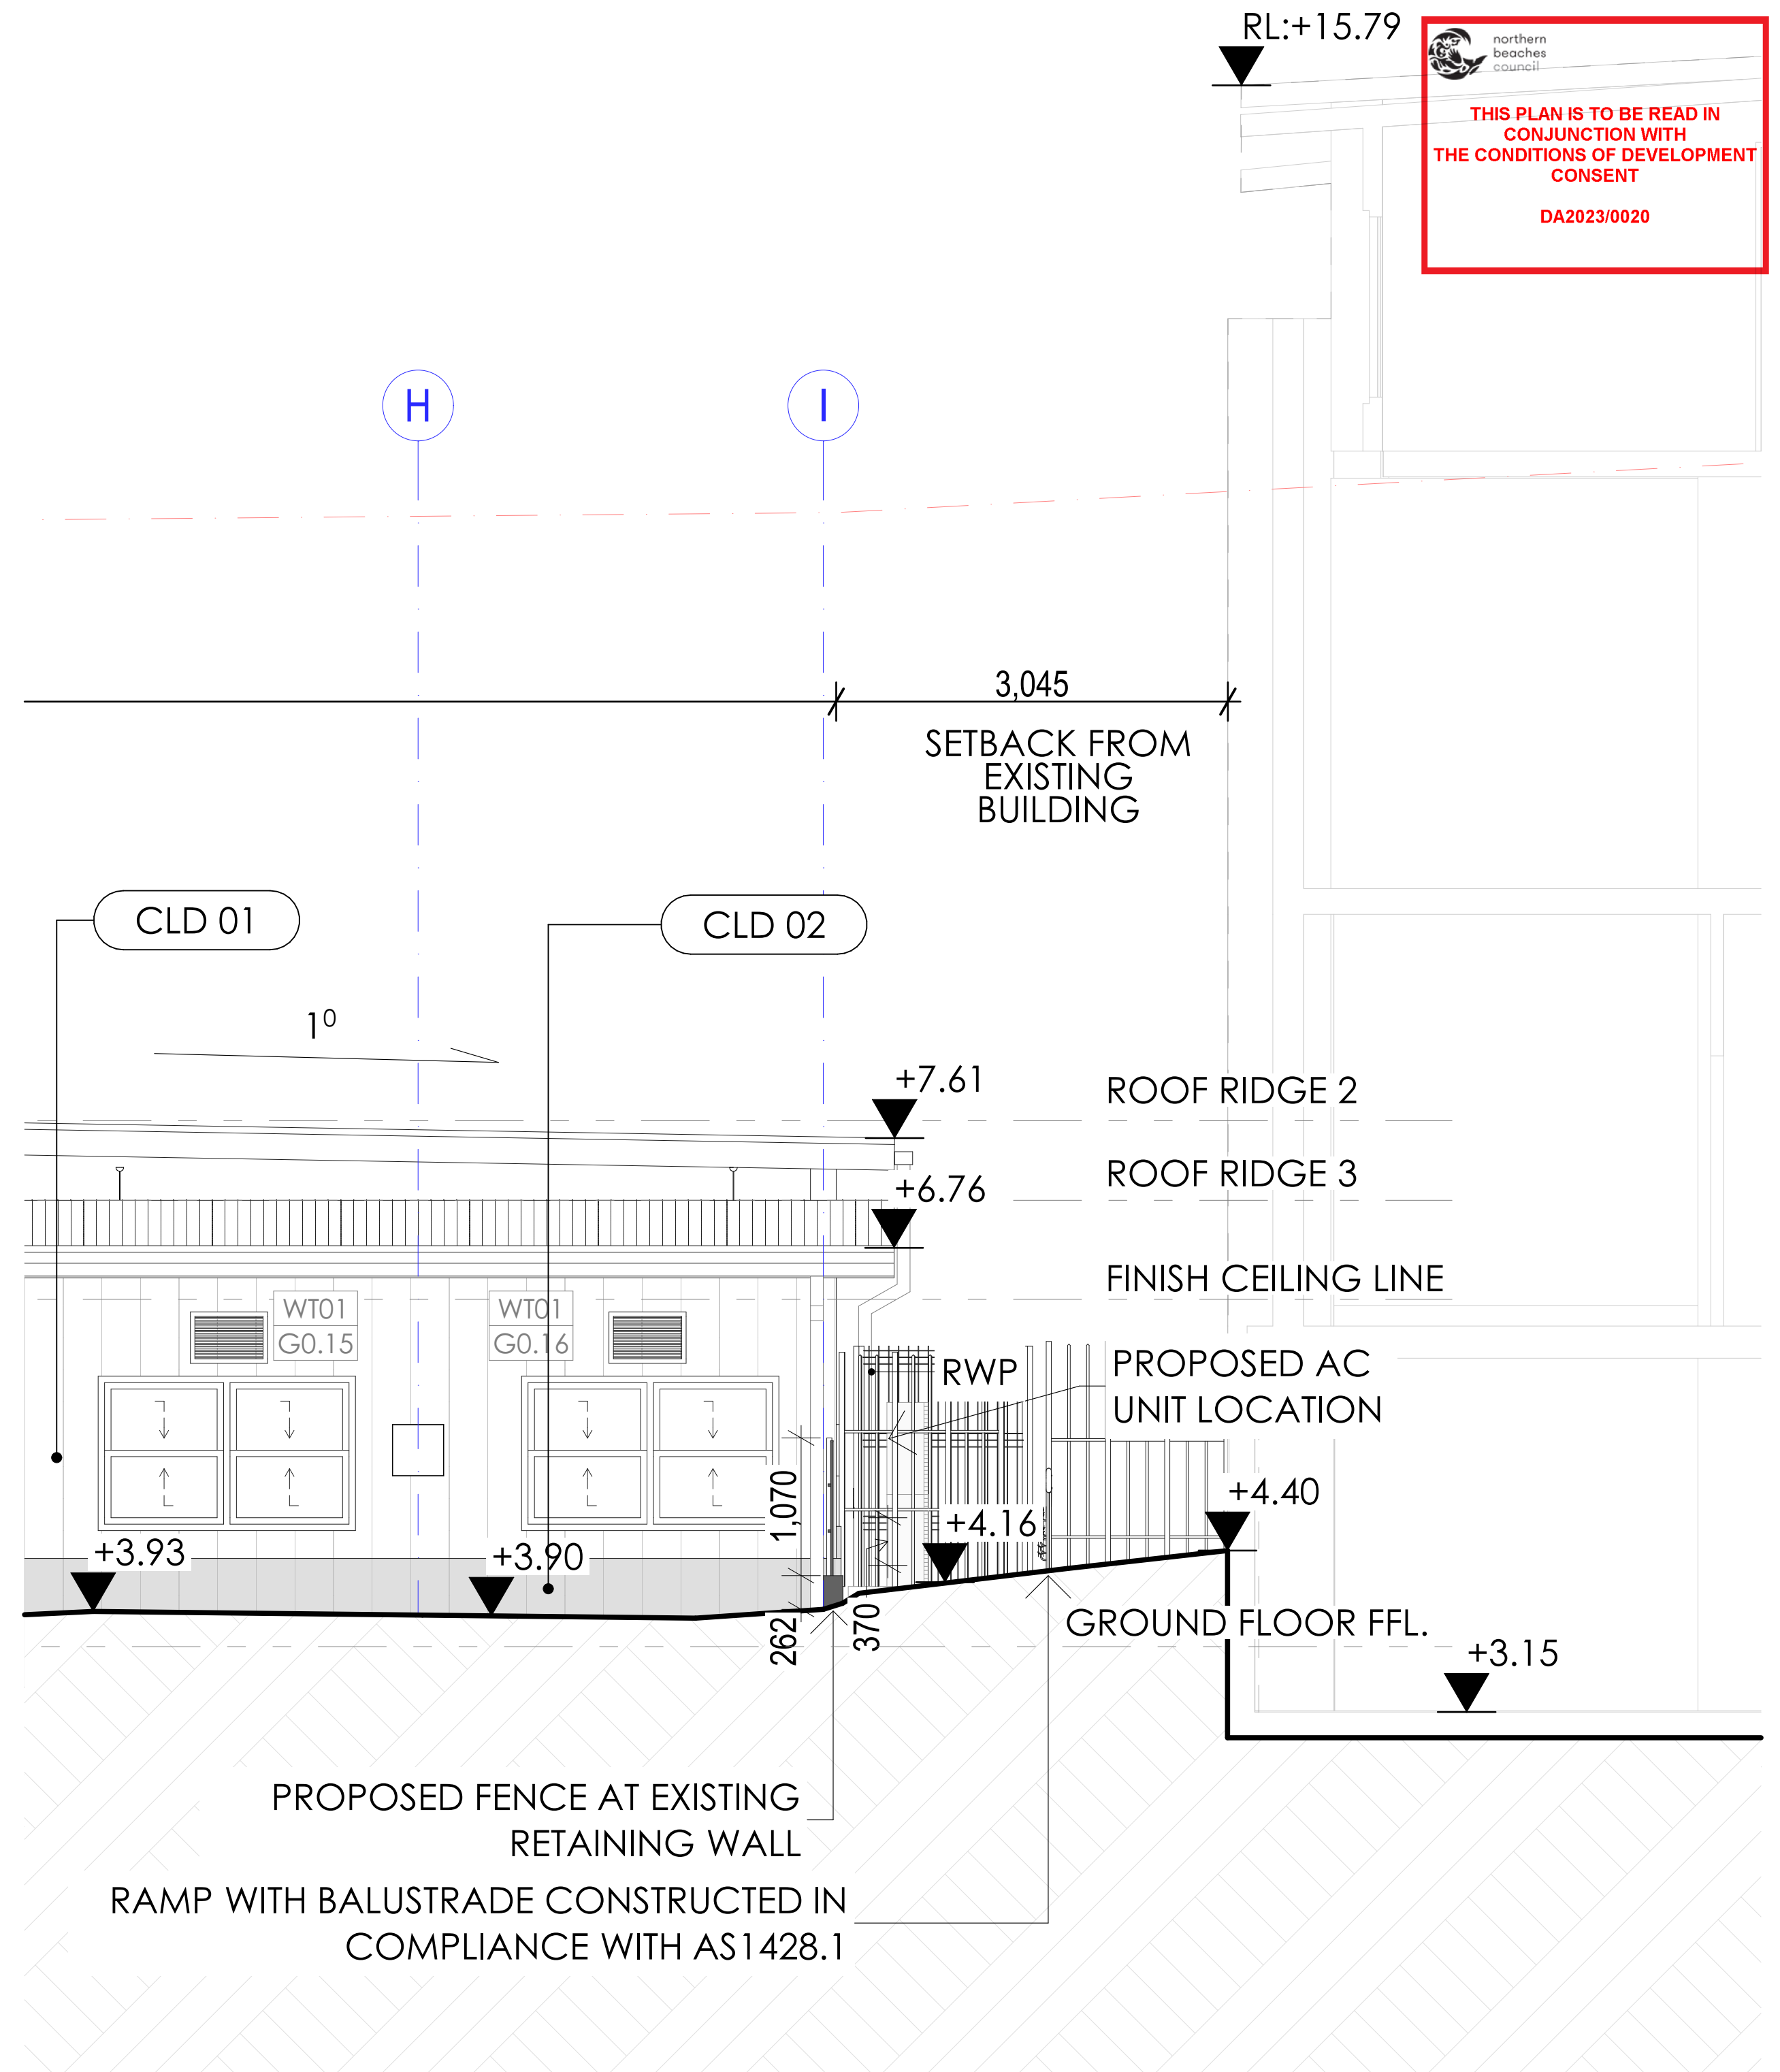

SPOT SECTION @ D
SCALE 1:40

THIS PLAN IS TO BE READ IN
CONJUNCTION WITH
THE CONDITIONS OF DEVELOPMENT
CONSENT
DA2023/0020




northern

beaches


council

THIS PLAN IS TO BE READ IN CONJUNCTION WITH THE CONDITIONS OF DEVELOPMENT CONSENT

DA2023/0020

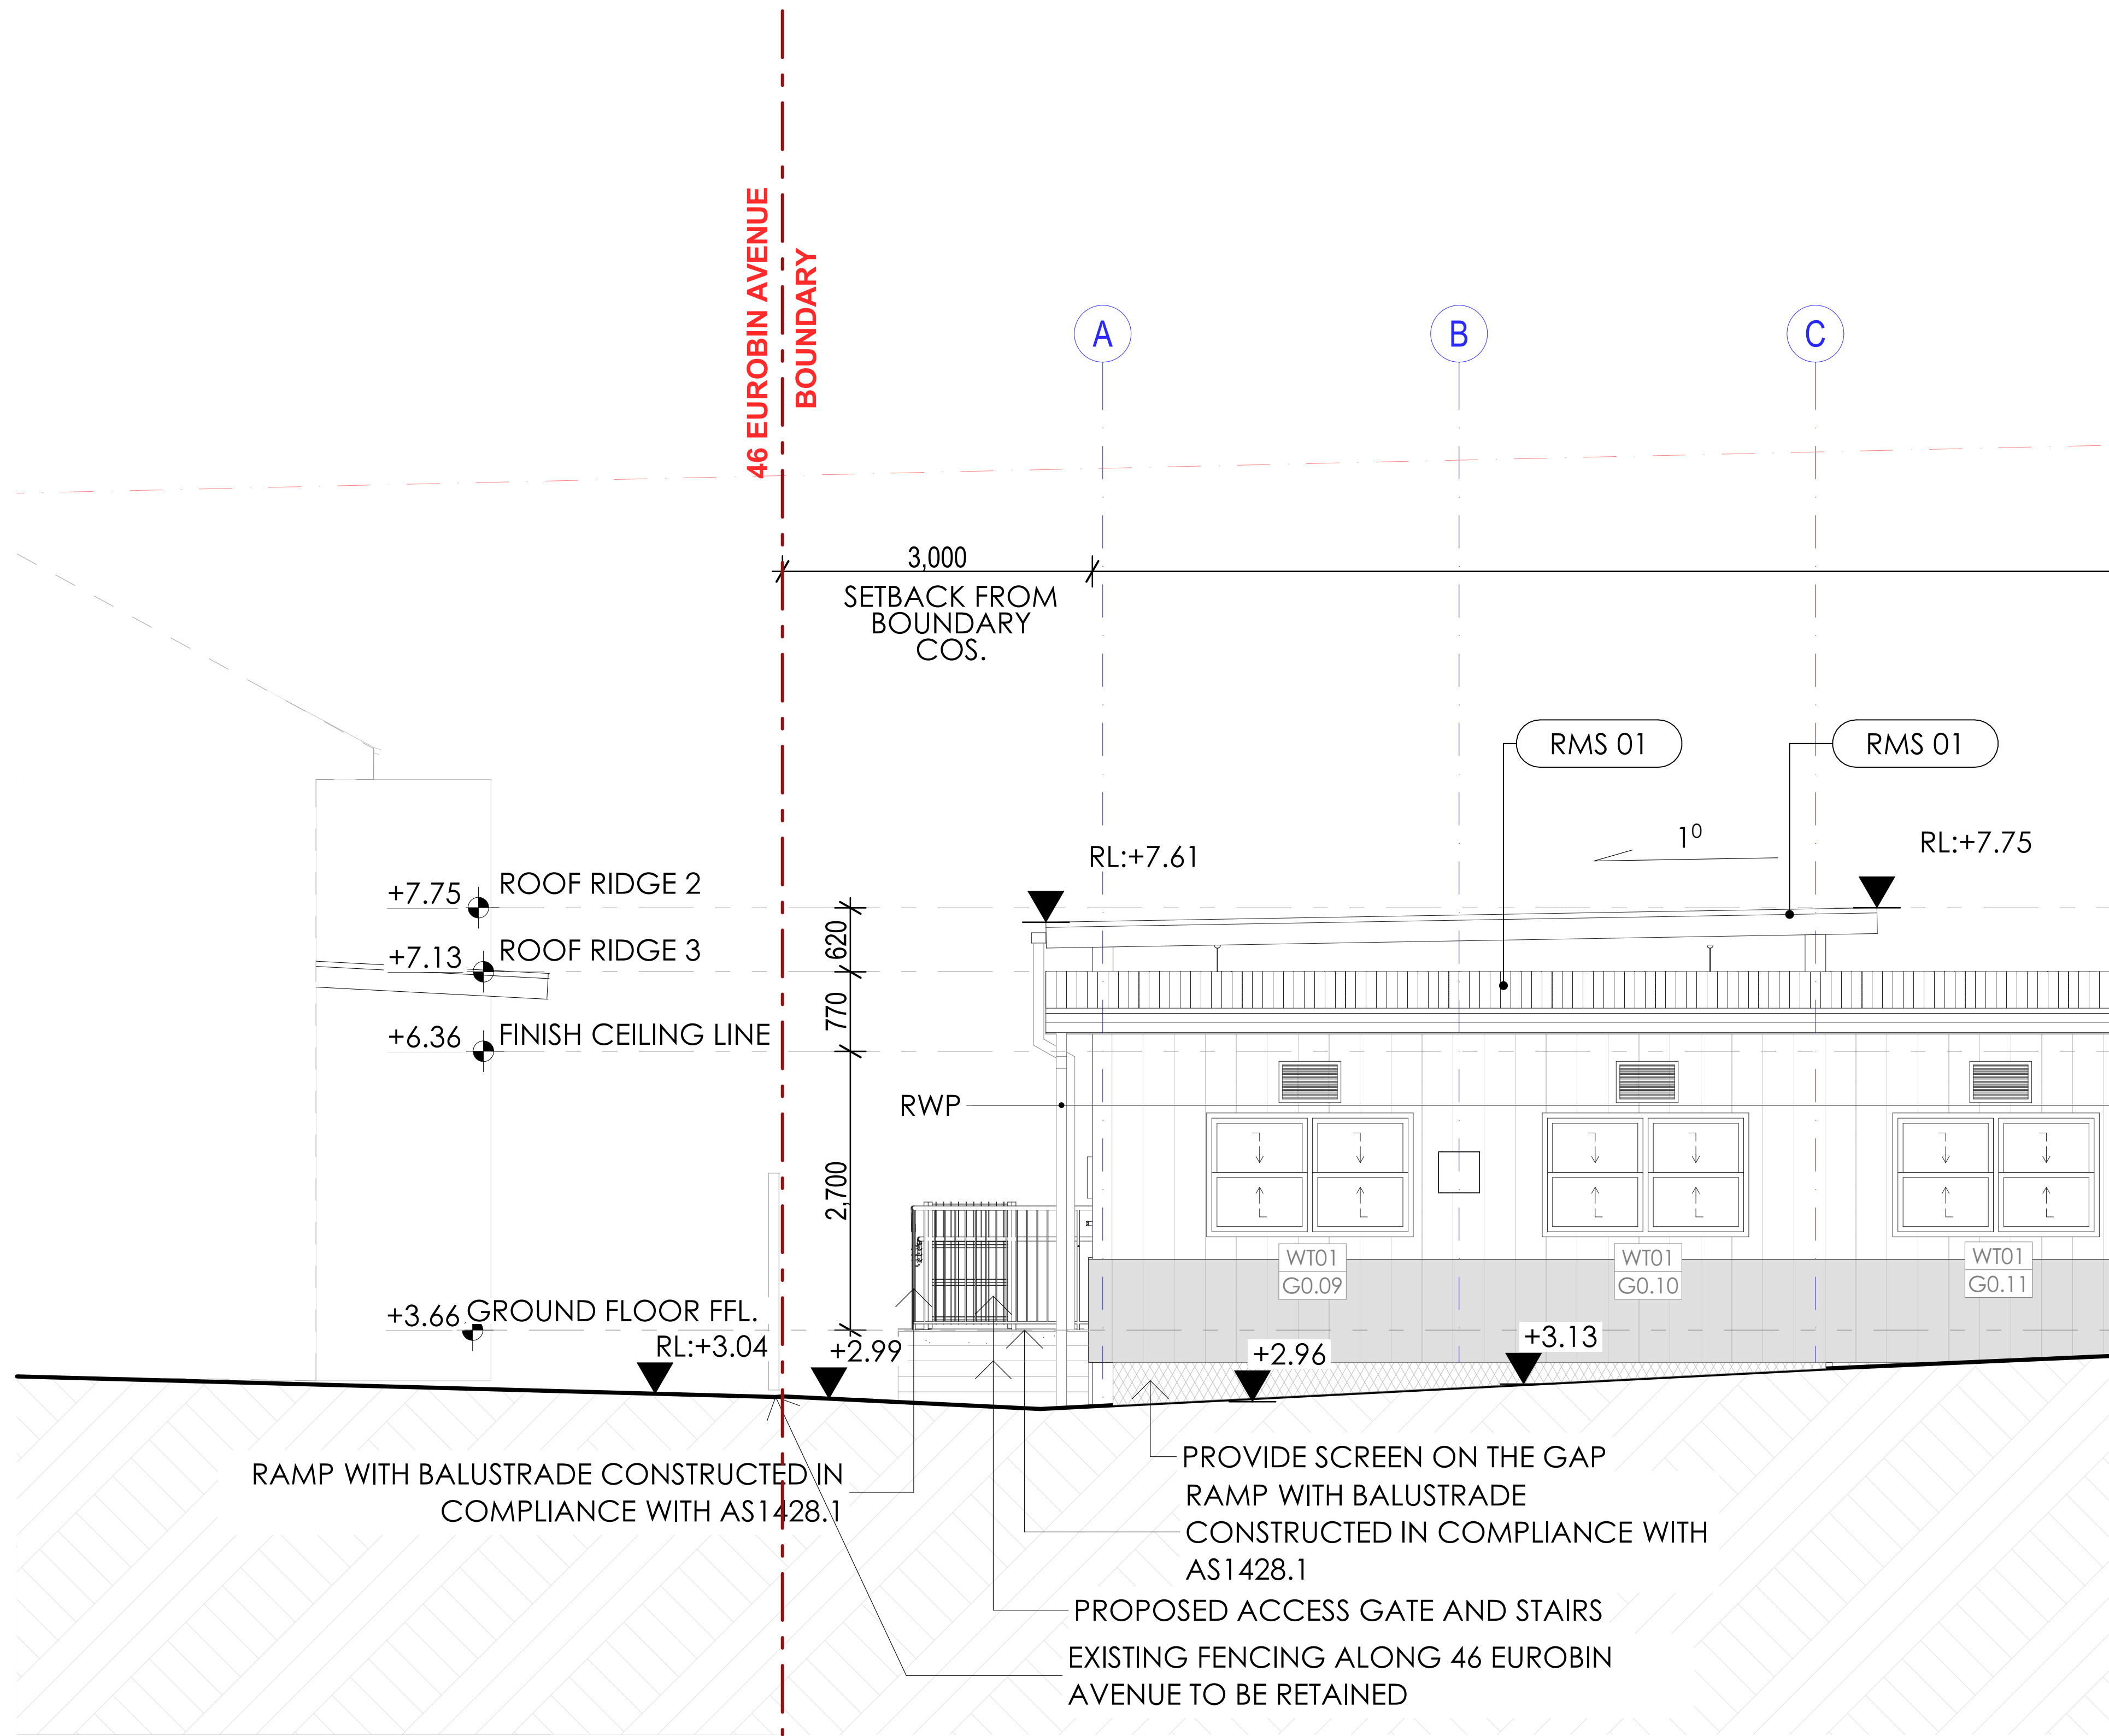

SPOT SECTION @ E
SCALE 1:40

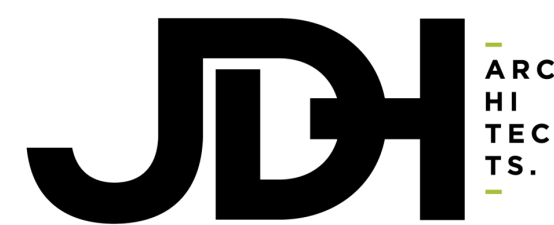

PROJECT:
STELLA MARIS COLLEGE

CLIENT: STELLA MARIS COLLEGE

SITE: 48-50 EUROBIN AVENUE, MANLY NSW 2095 AUS

DRAWING TITLE :
GROUND FLOOR PLAN & KEY SECTION E




DESIGNED/DRAWN TH/JG
CHECKED BY TH

SCALE AS SHOWN
PROJECT NO. 1235

DRAWING NO.
DA-705

REVISION NO.
F

F	Issued for DA RFI	26/04/2023	TH/JG
E	Issued for DA RFI	20/04/2023	TH/JG
D	Issued for DA RFI	19/04/2023	TH/JG
C	Issued for DA RFI	18/04/2023	TH/JG
B	Issued for DA RFI	14/04/2023	TH/JG
REV	DESCRIPTION	DATE	INT

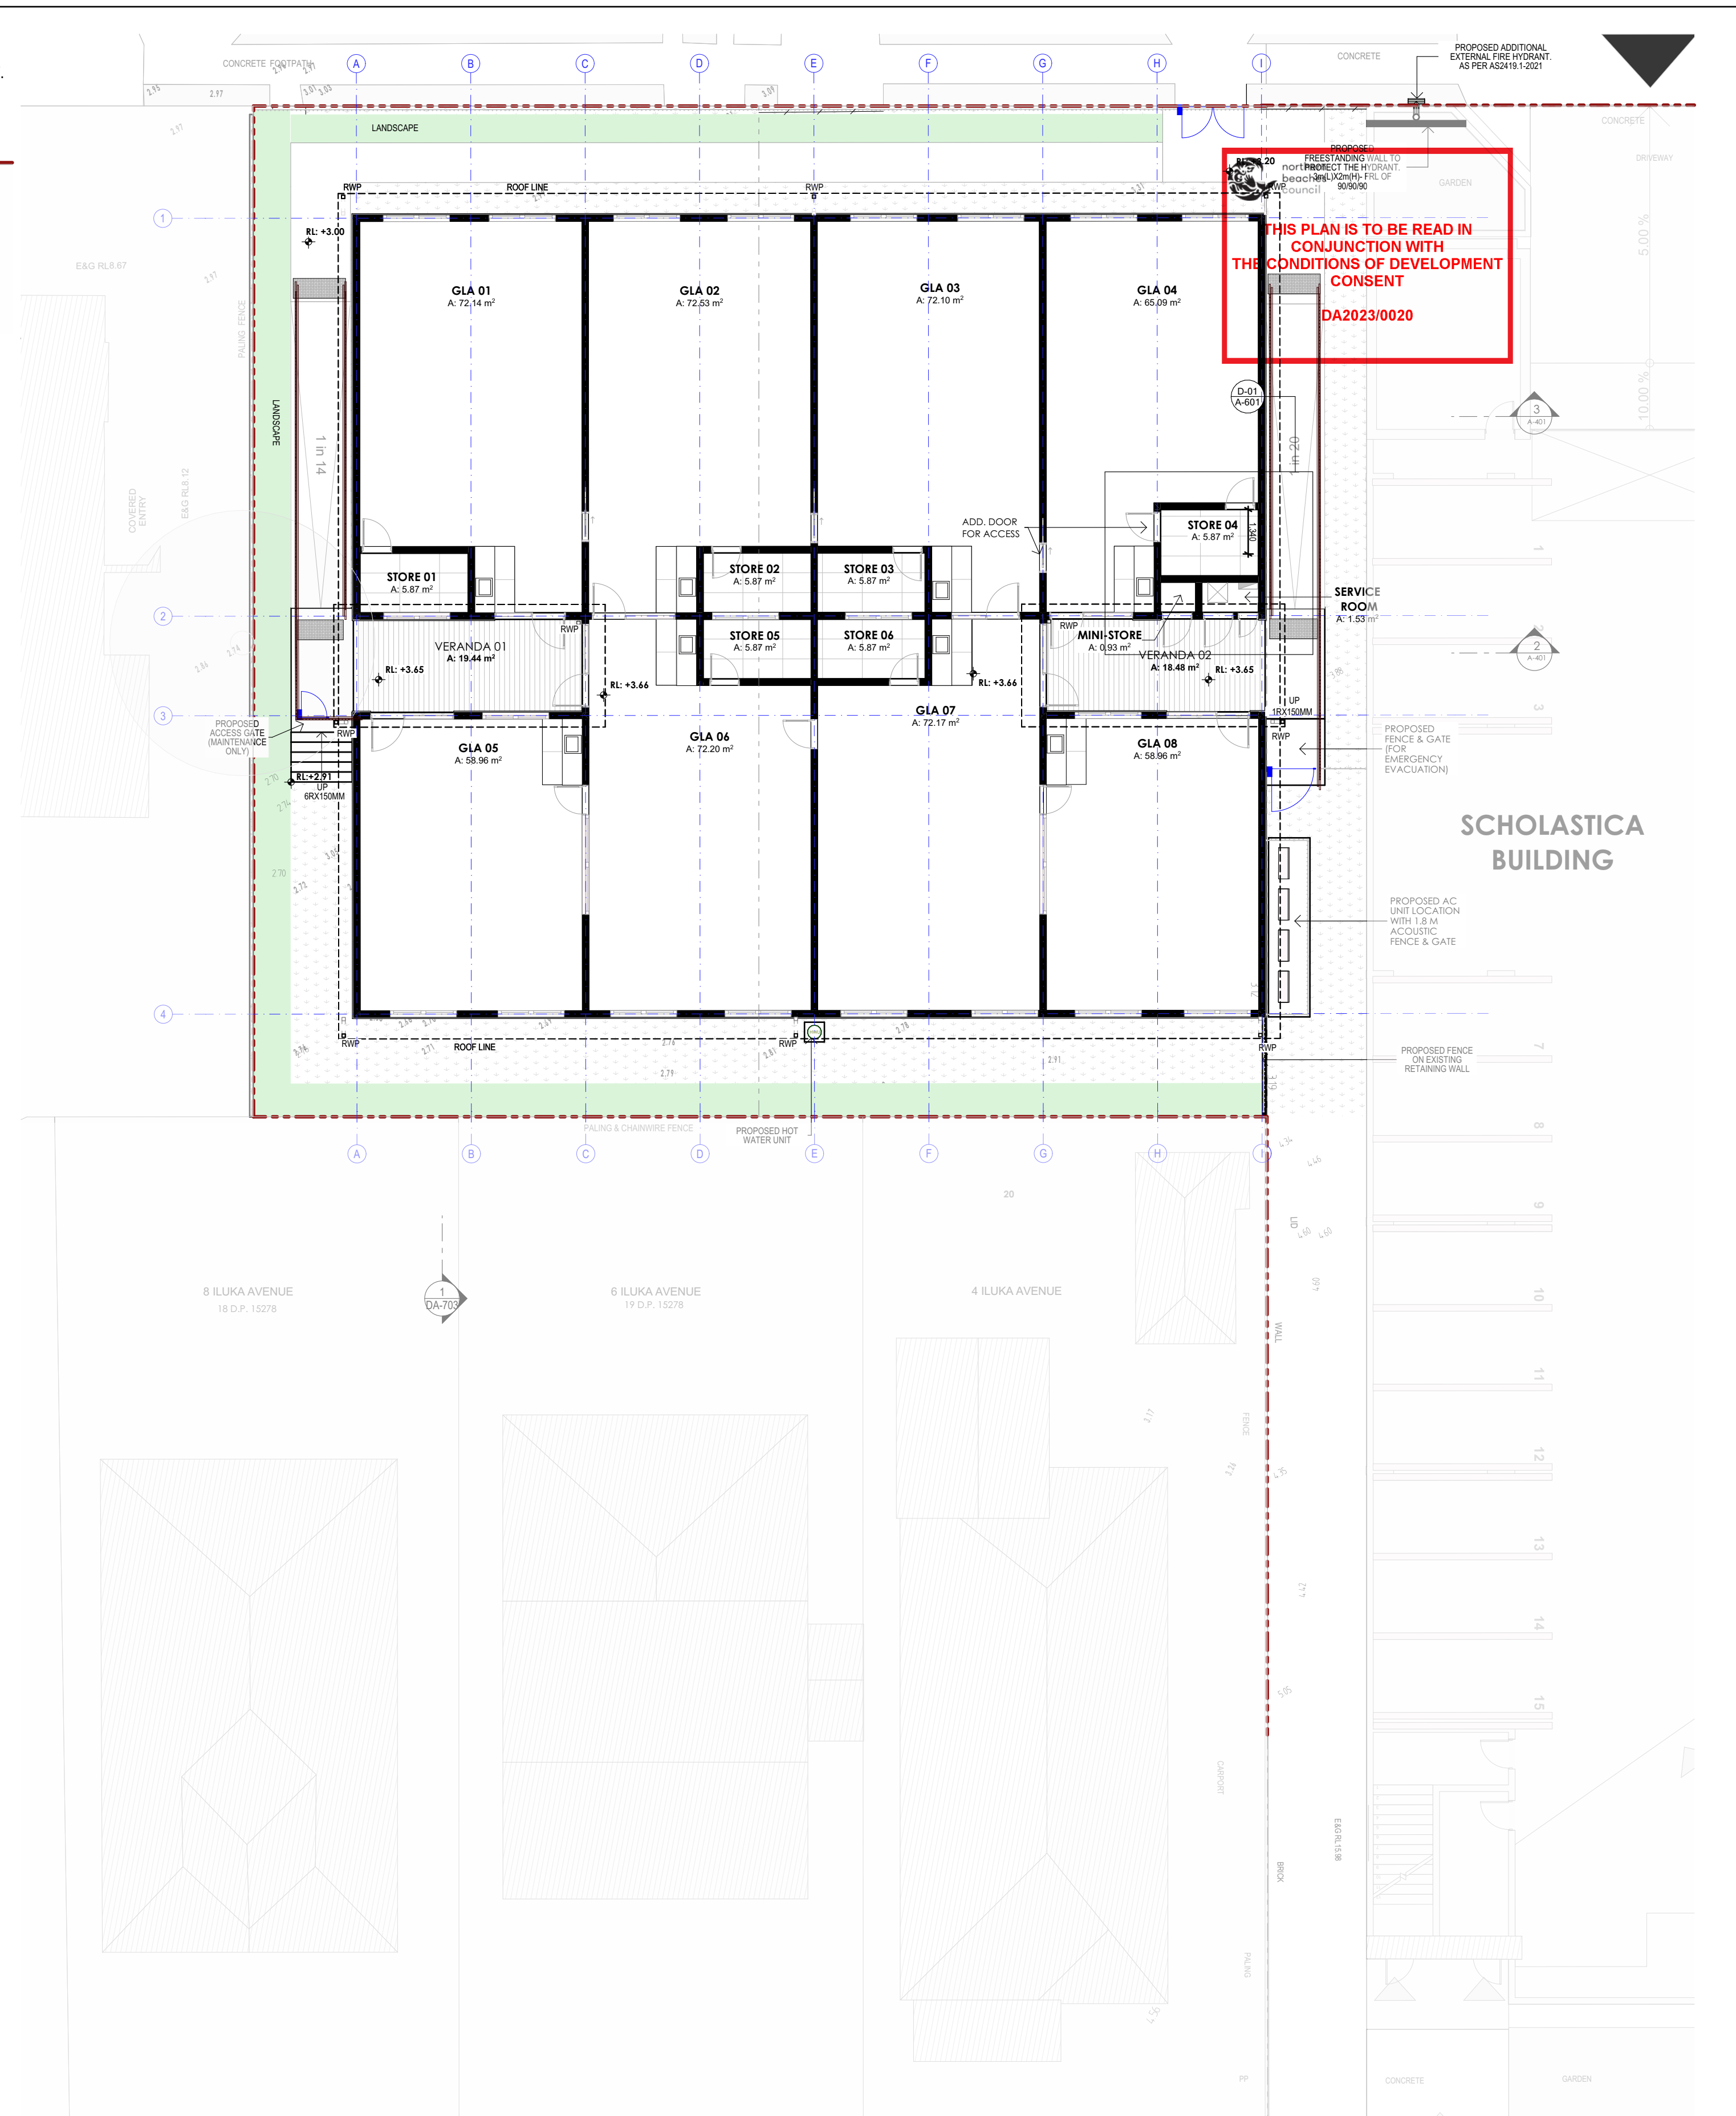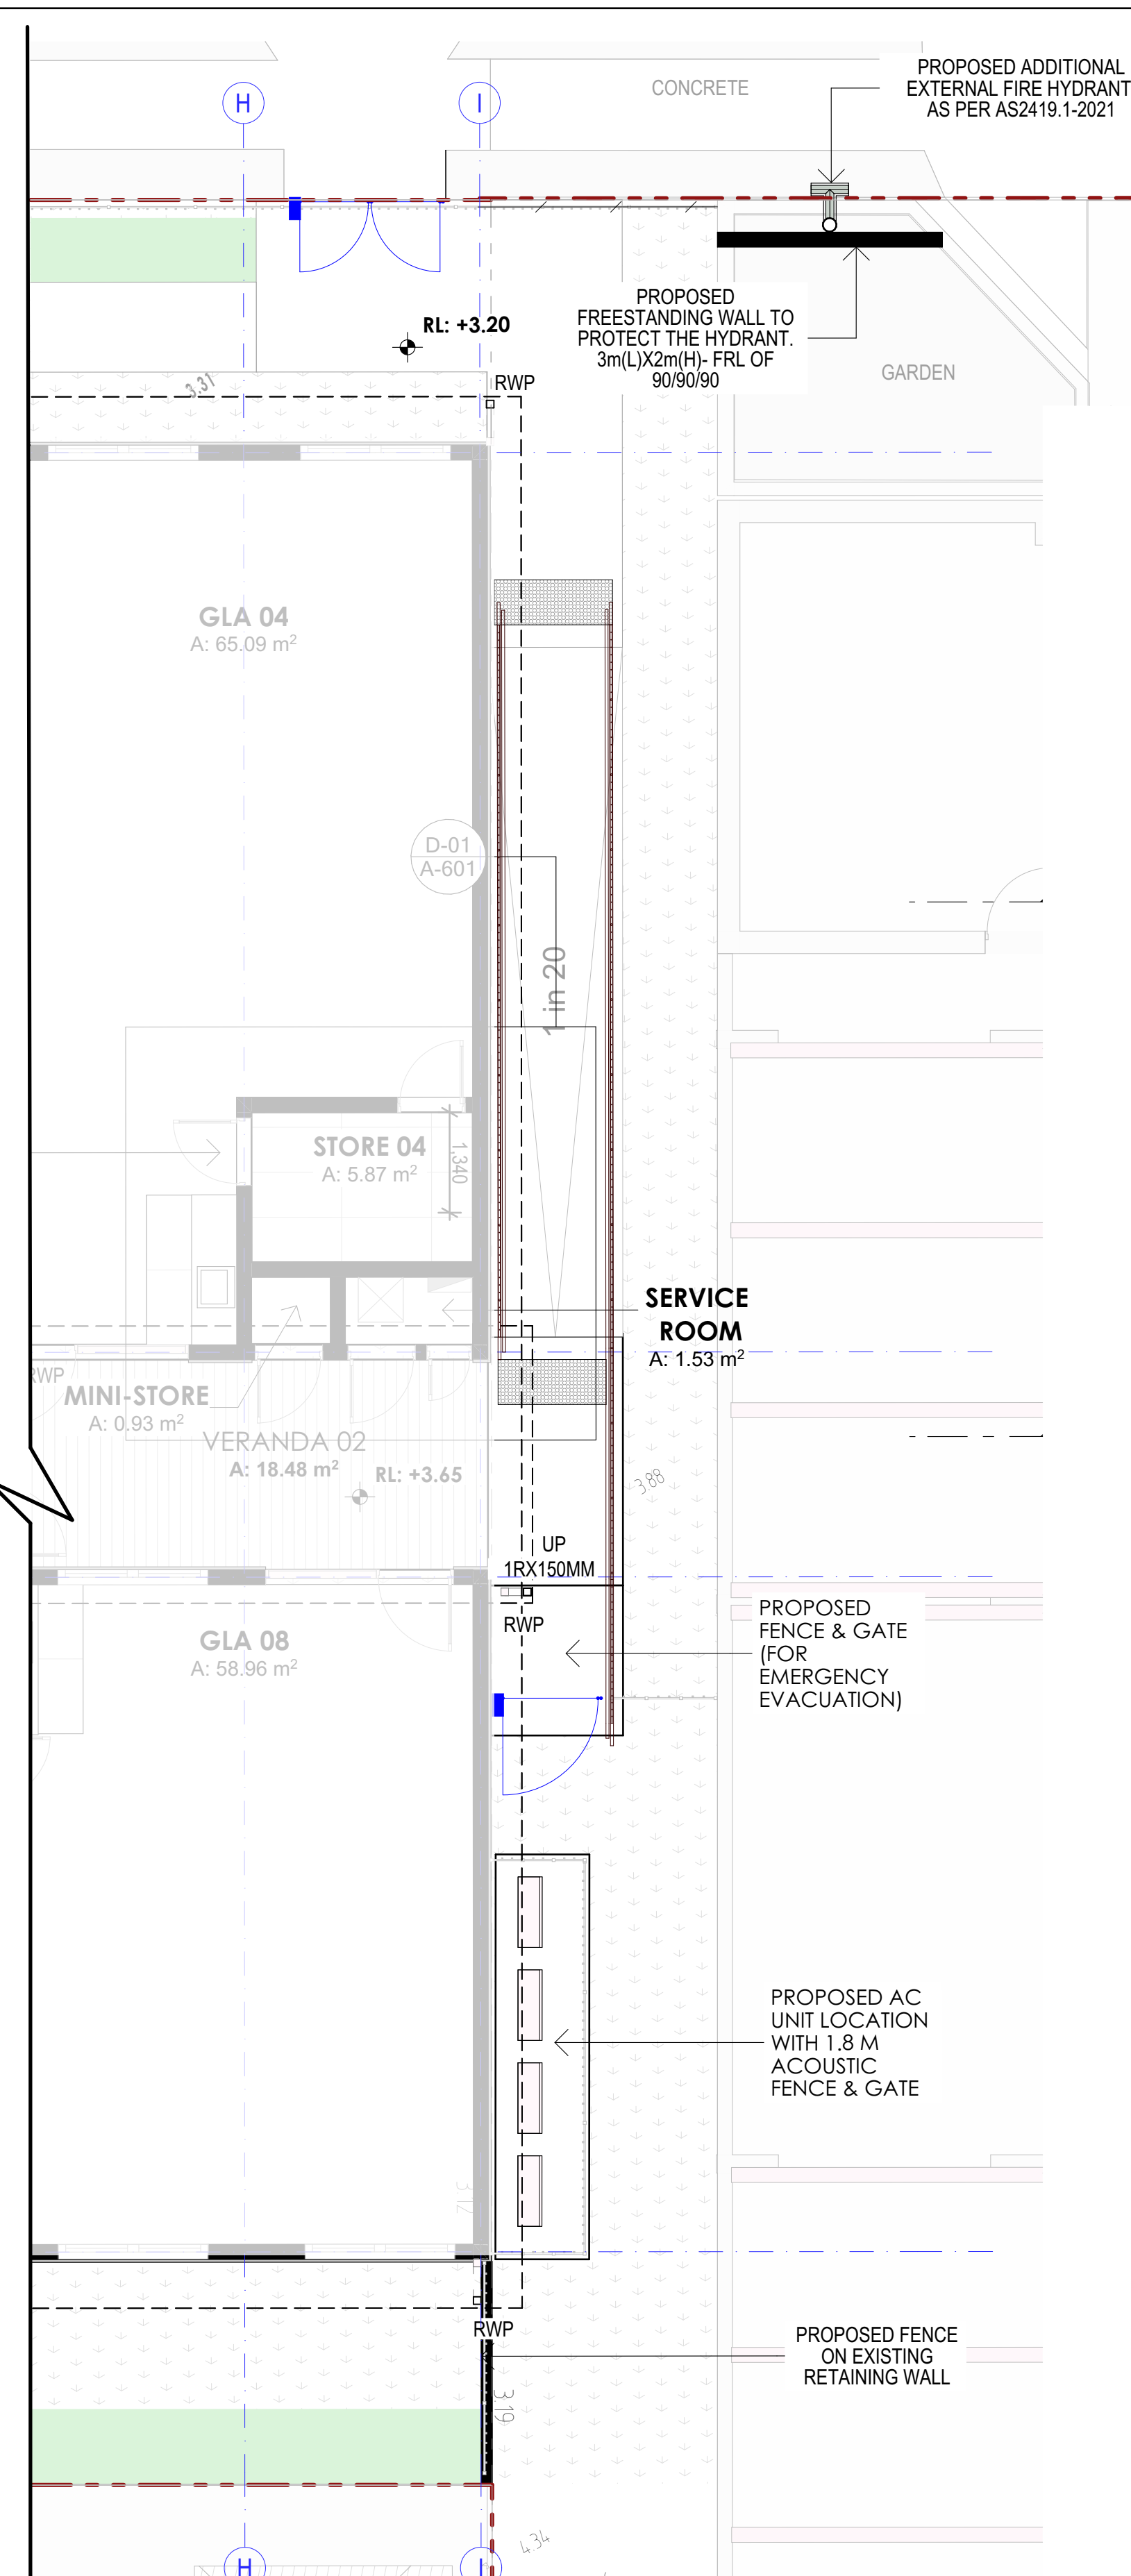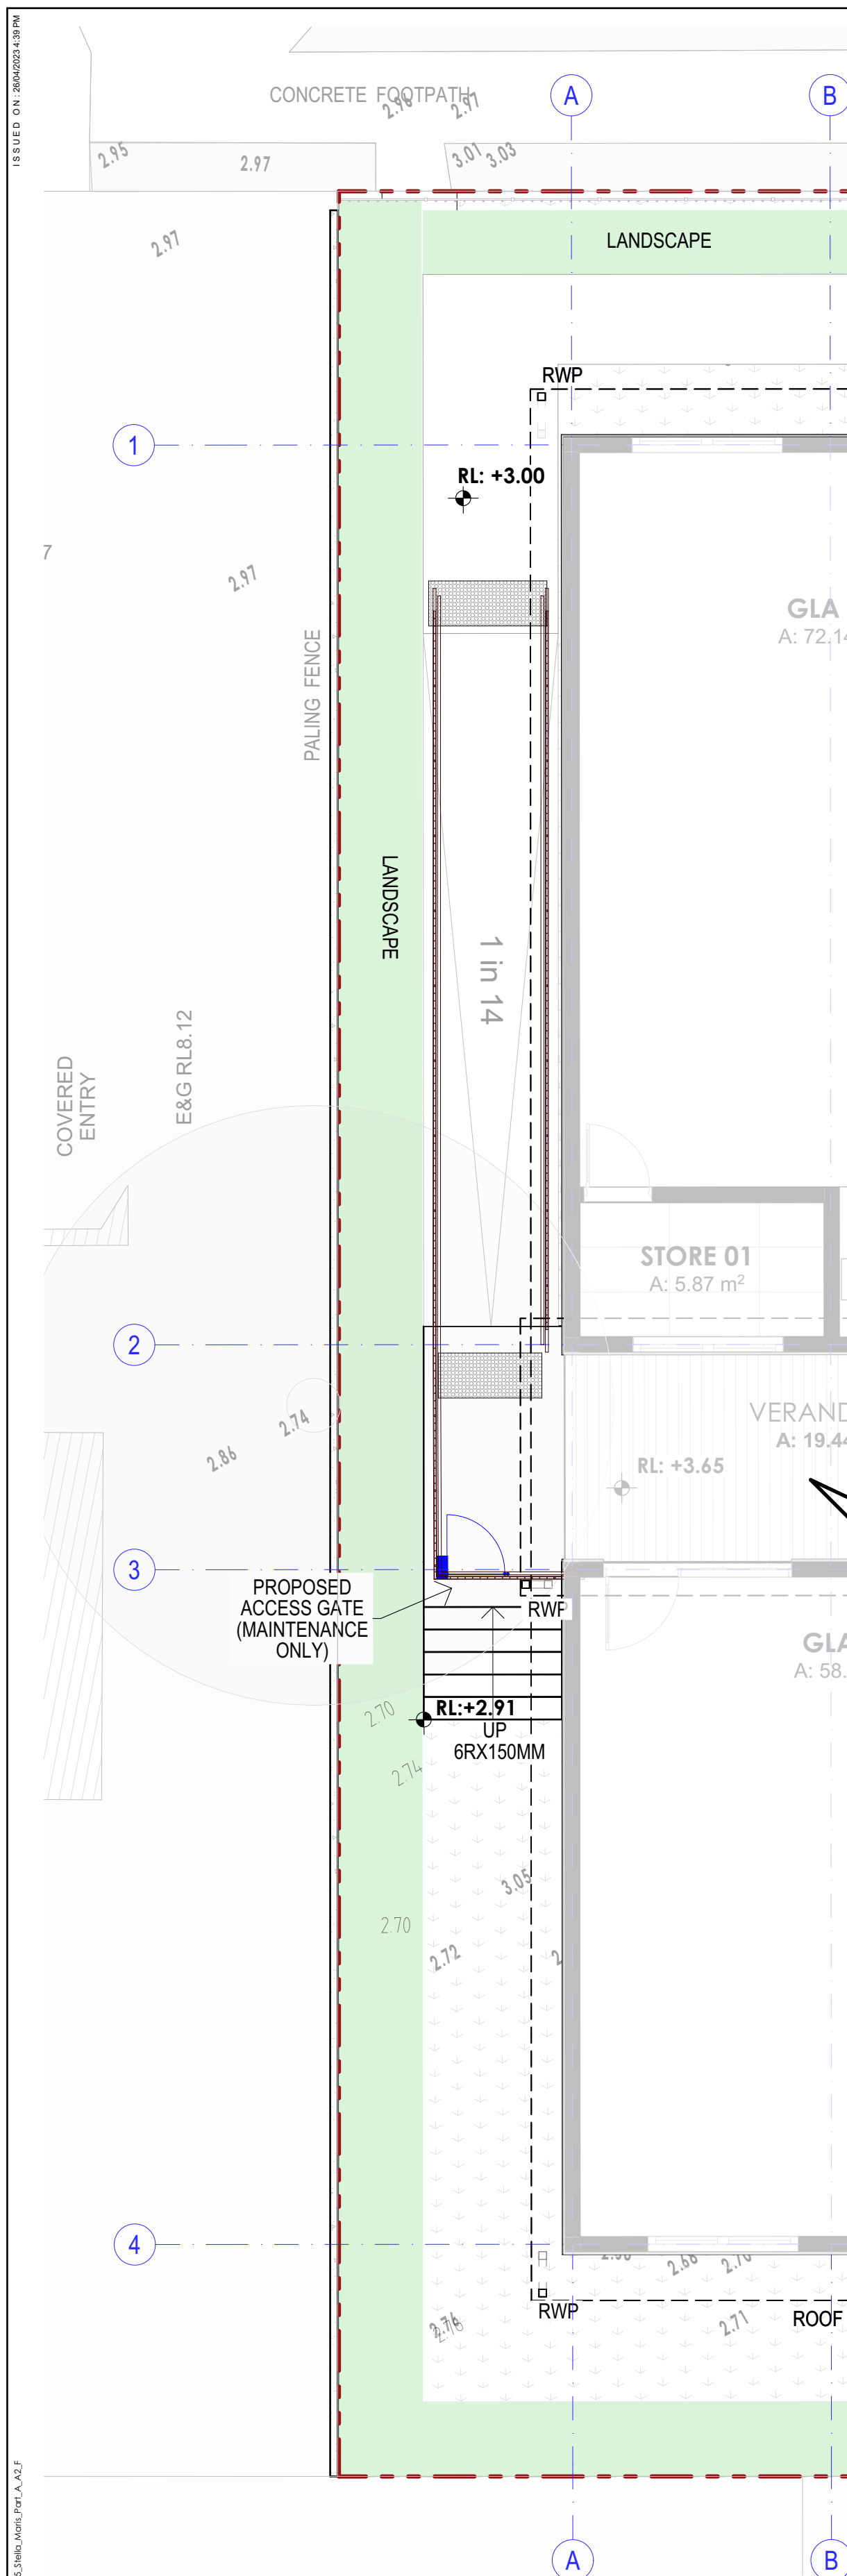


© COPYRIGHT & LIABILITY NOTICE
THESE DESIGNS AND DRAWINGS, AND THE COPYRIGHT THEREOF ARE THE PROPERTY OF JDH ARCHITECTS AND ARE NOT TO BE USED, RETAINED OR COPIED BY EITHER PHYSICAL OR ELECTRONIC MEANS WITHOUT WRITTEN OR EXPRESSED PERMISSION. JDH ARCHITECTS ACCEPTS NO RESPONSIBILITY FOR THE COMPLETENESS, ACCURACY OR COMPATIBILITY OF ELECTRONICALLY TRANSFERRED DOCUMENTS, IF NECESSARY, RECIPIENTS SHOULD REQUEST A HARD COPY VERSION FOR VERIFICATION.

DO NOT SCALE OFF THESE DRAWINGS

REV	DESCRIPTION	DATE	INIT.
0	Revised DA Architectural Documentation	19/12/2022	AL
1	100% DA Architectural Documentation	15/12/2022	AL
2	100% DA Architectural Documentation	9/12/2022	AL

SYMBOLS AND LEGEND

- | | |
|---|-------------------------------------|
|  | PROPOSED TEMPORARY BUILDING |
|  | EXISTING NEIGHBOURING BUILDING |
|  | EXISTING GROUND |
|  | PROPOSED LANDSCAPE |
|  | SITE BOUNDARY |
|  | CONSOLIDATED SITE BOUNDARY |
|  | PEDESTRIAN ENTRY |
|  | VEHICLE ENTRY |
|  | SERVICE/UTILITY ENTRY |
|  | BUILDING ENTRY/ACCESS |
|  | EXISTING RL |
|  | PROPOSED RL |
|  | TREE- EXISTING |
|  | TREE TO BE REMOVED (EXEMPT SPECIES) |

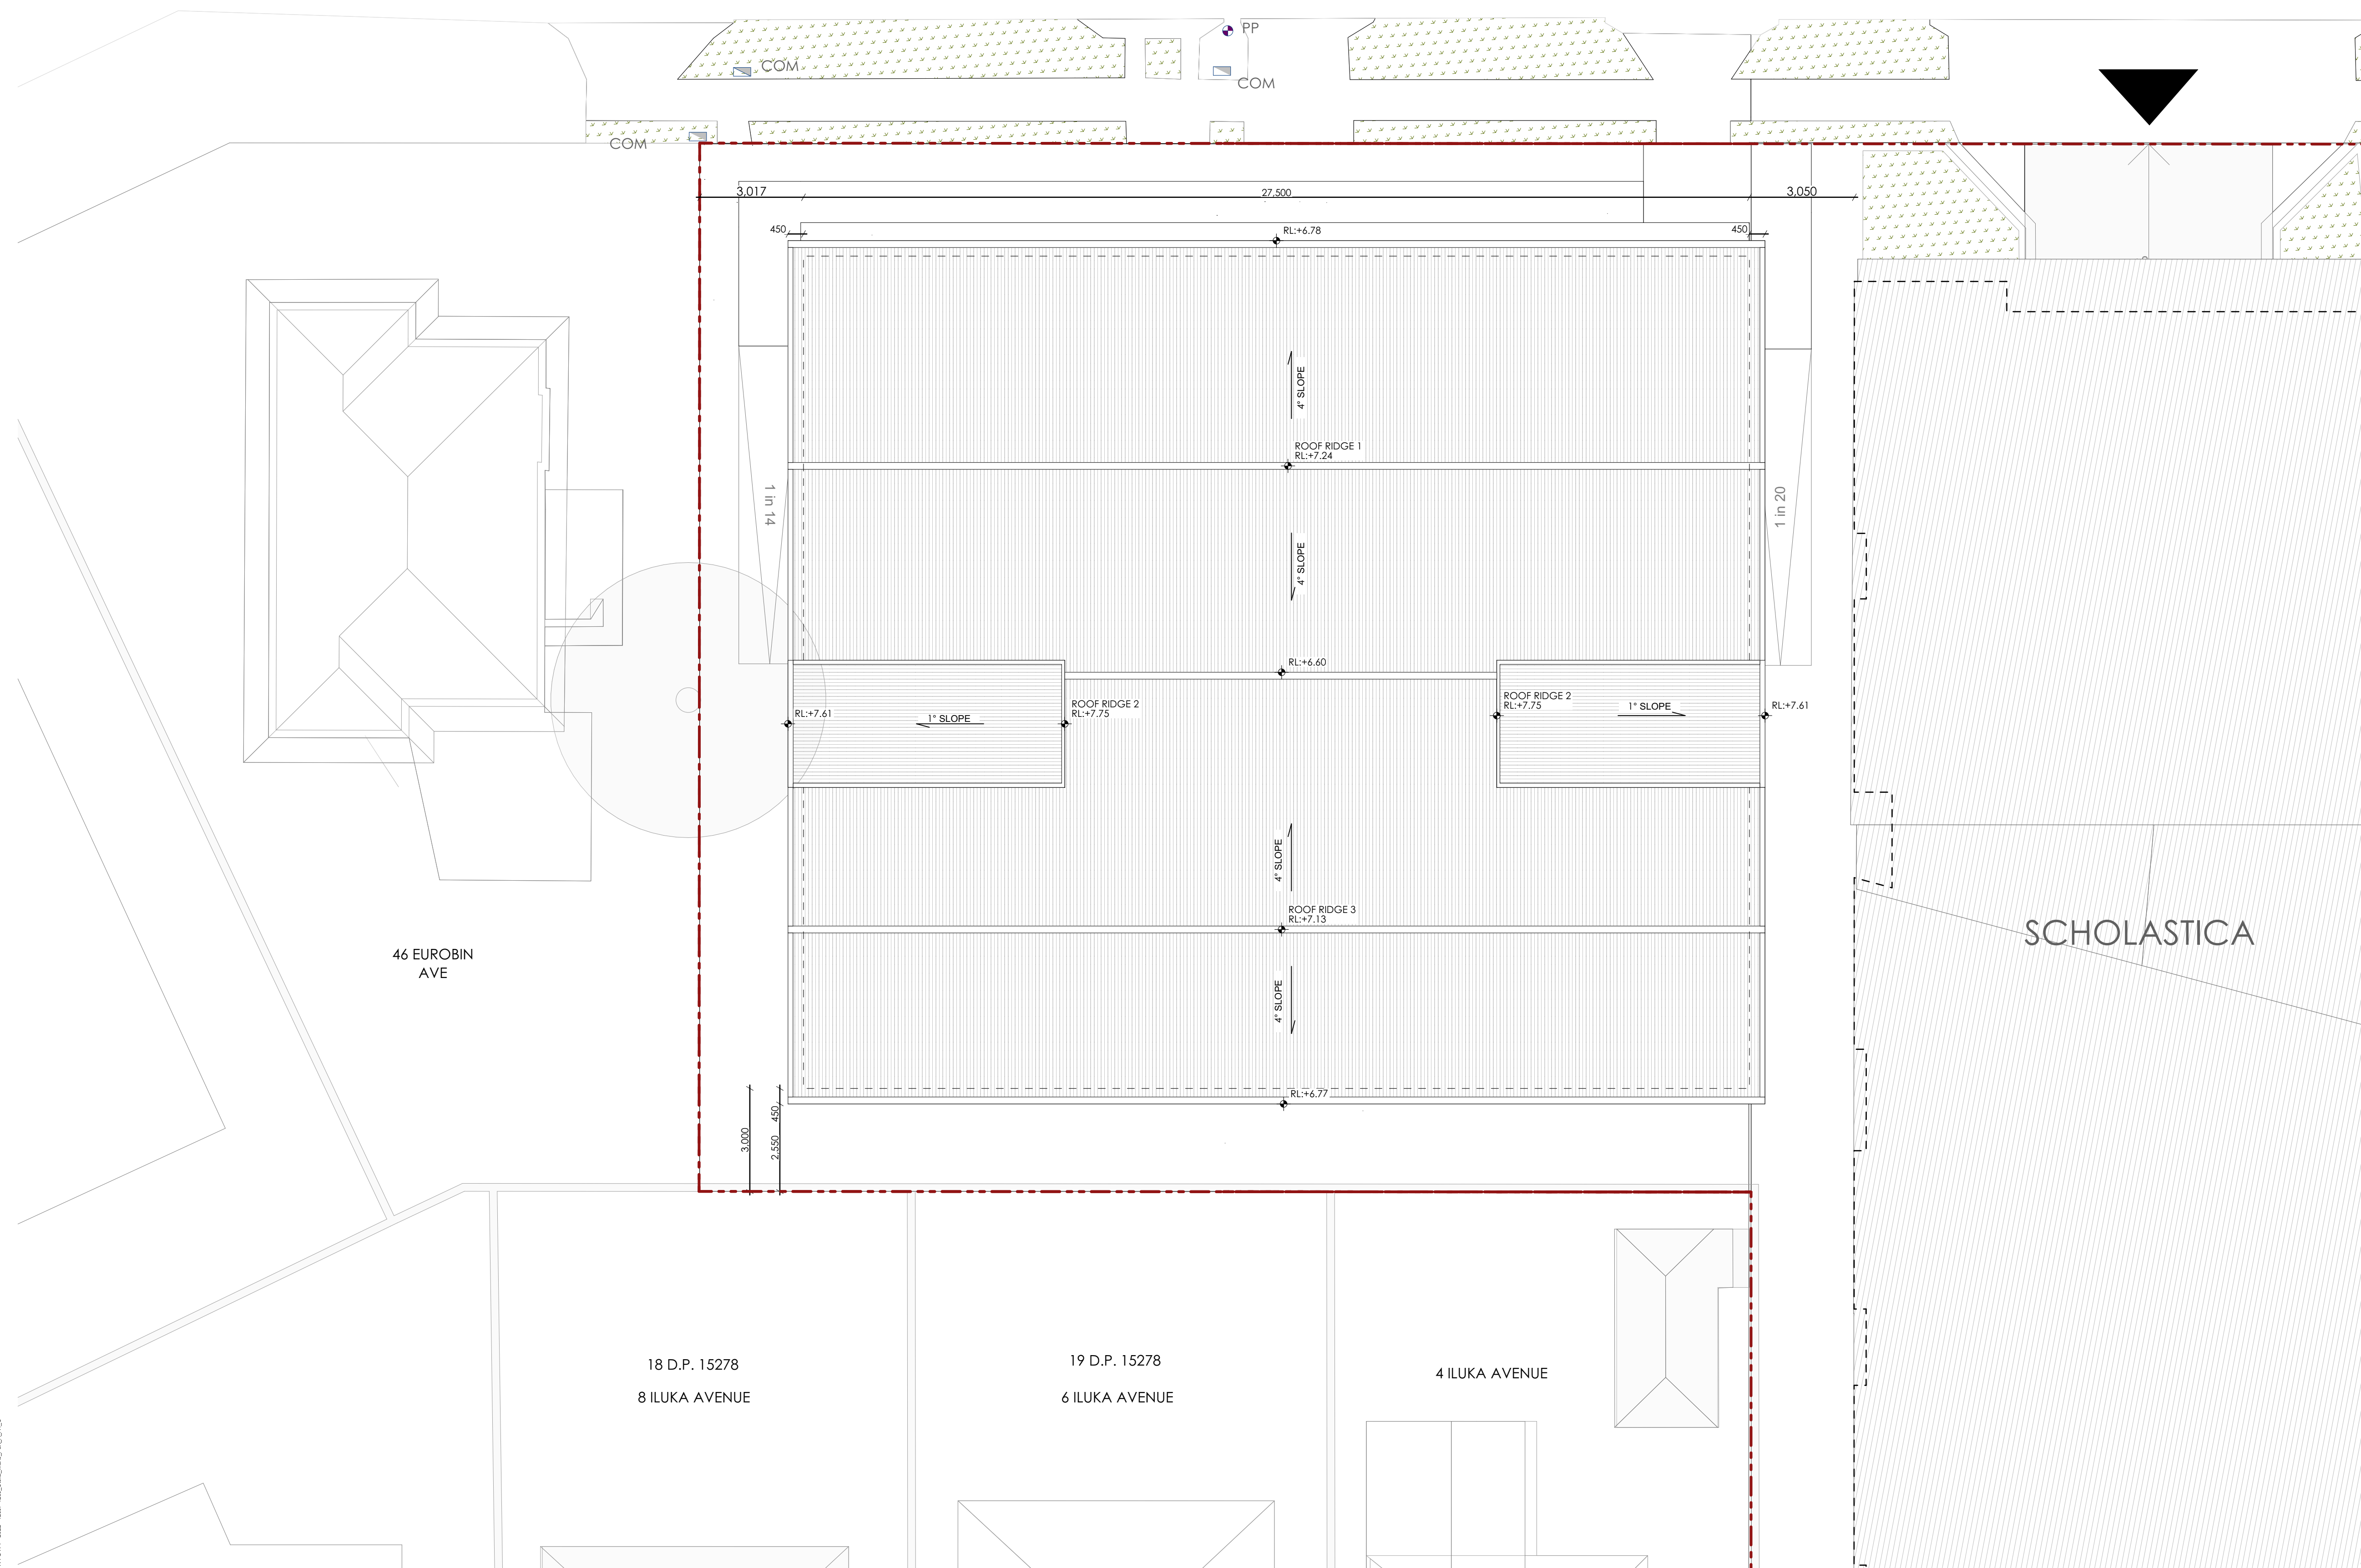


JDH —
ARCHITECTS

Suite 301/249 Pitt Street
Sydney NSW 2000
Telephone: 02 9281 8697
www.jdharchitects.com.au




PROJECT:
STELLA MARIS COLLEGE
CLIENT:
STELLA MARIS COLLEGE
ADDRESS:
48-50 EUROBIN AVENUE,
MANLY NSW 2095 AUS

DRAWING:
PROPOSED ROOF PLAN

 


ISSUE DATE:	SCALE:	DESIGNED/DRAWN:	CHECKED:	SHEET SIZE:
19/12/2022	1:100 @A1	AL/AL	JH	A1


JOB NO: 1235	SHEET NO: DA 112	REVISION: C
------------------------	----------------------------	-----------------------

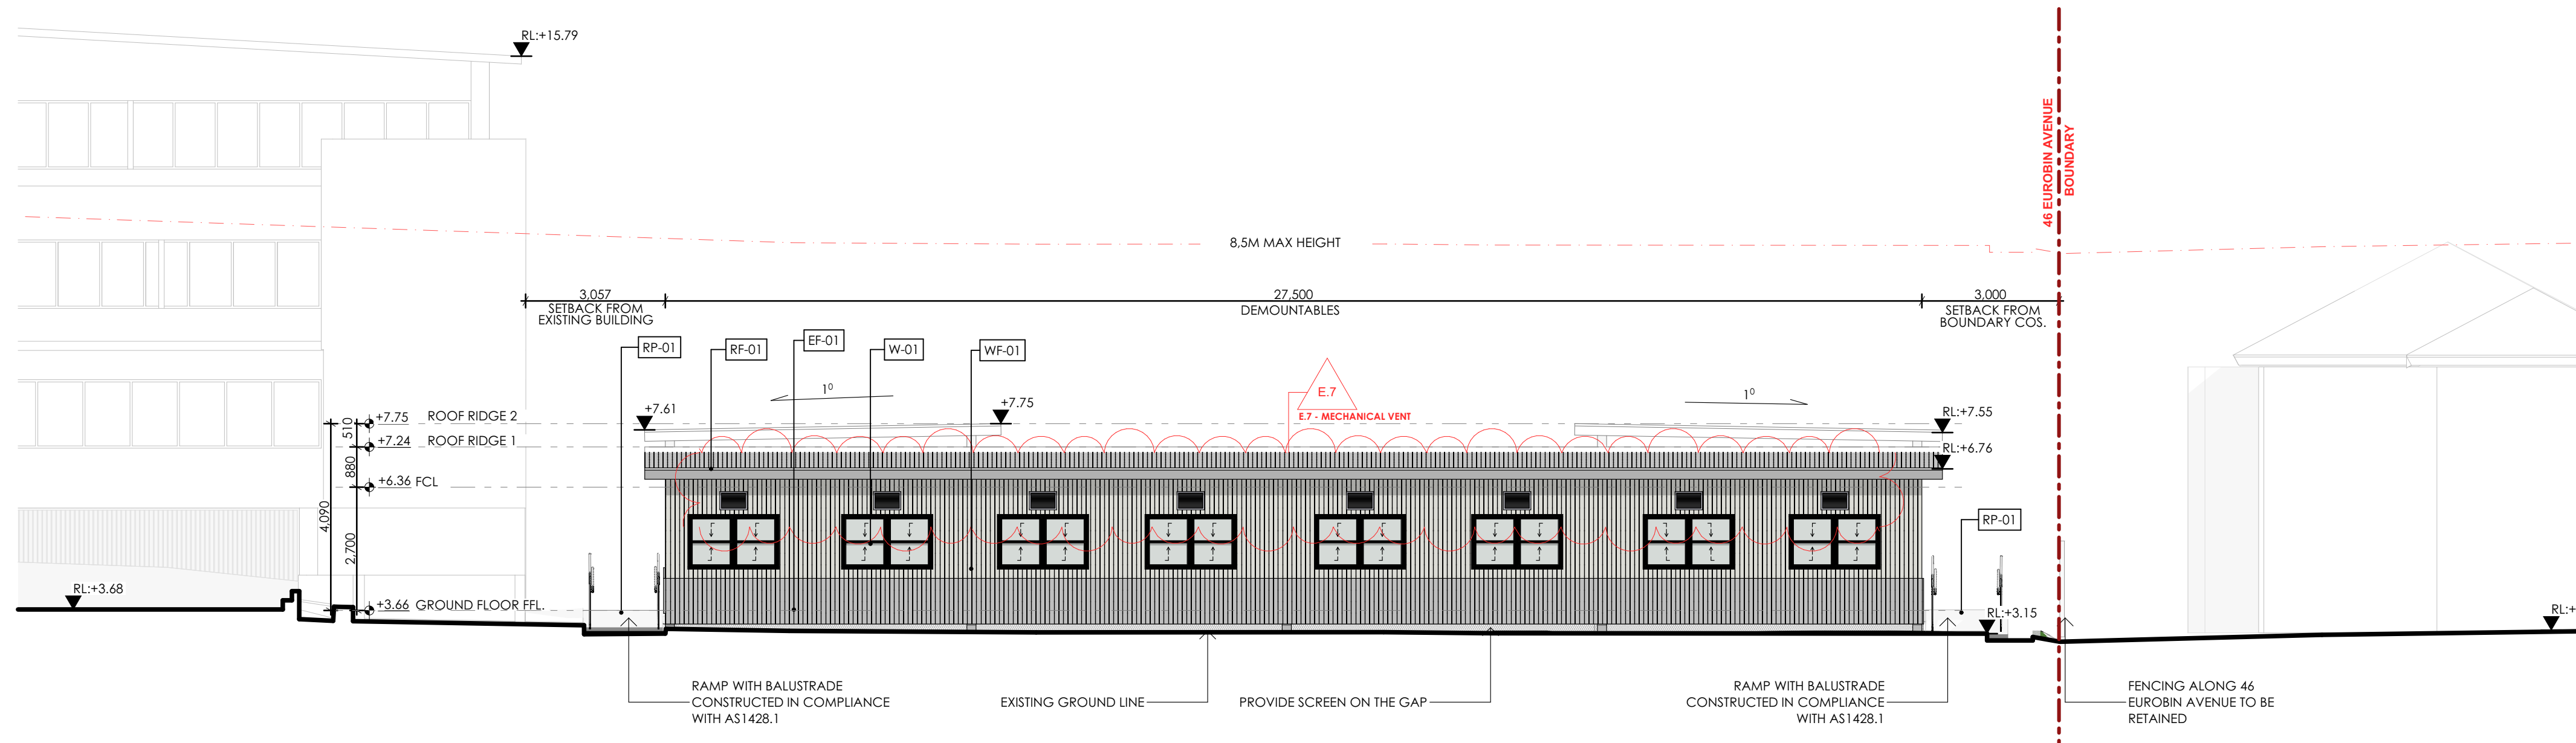

1 NORTH ELEVATION
SCALE 1:100

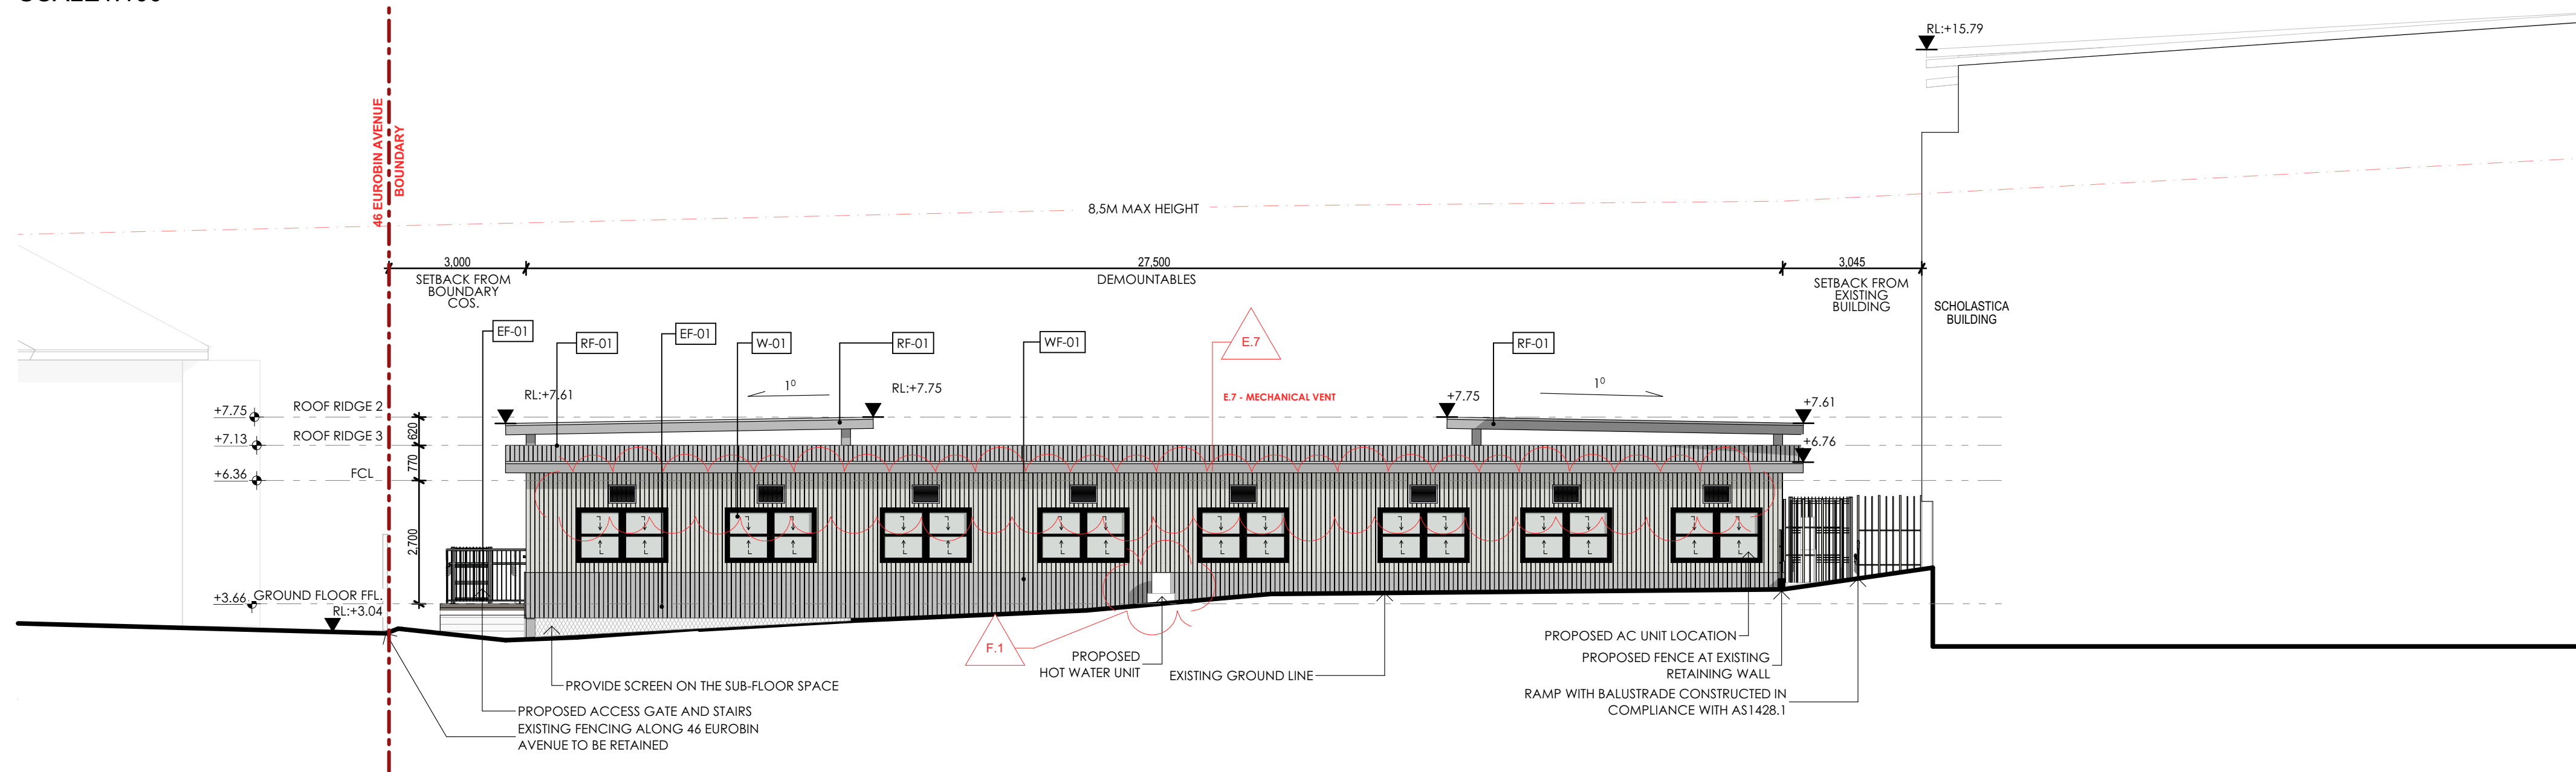

2 SOUTH ELEVATION
SCALE 1:100

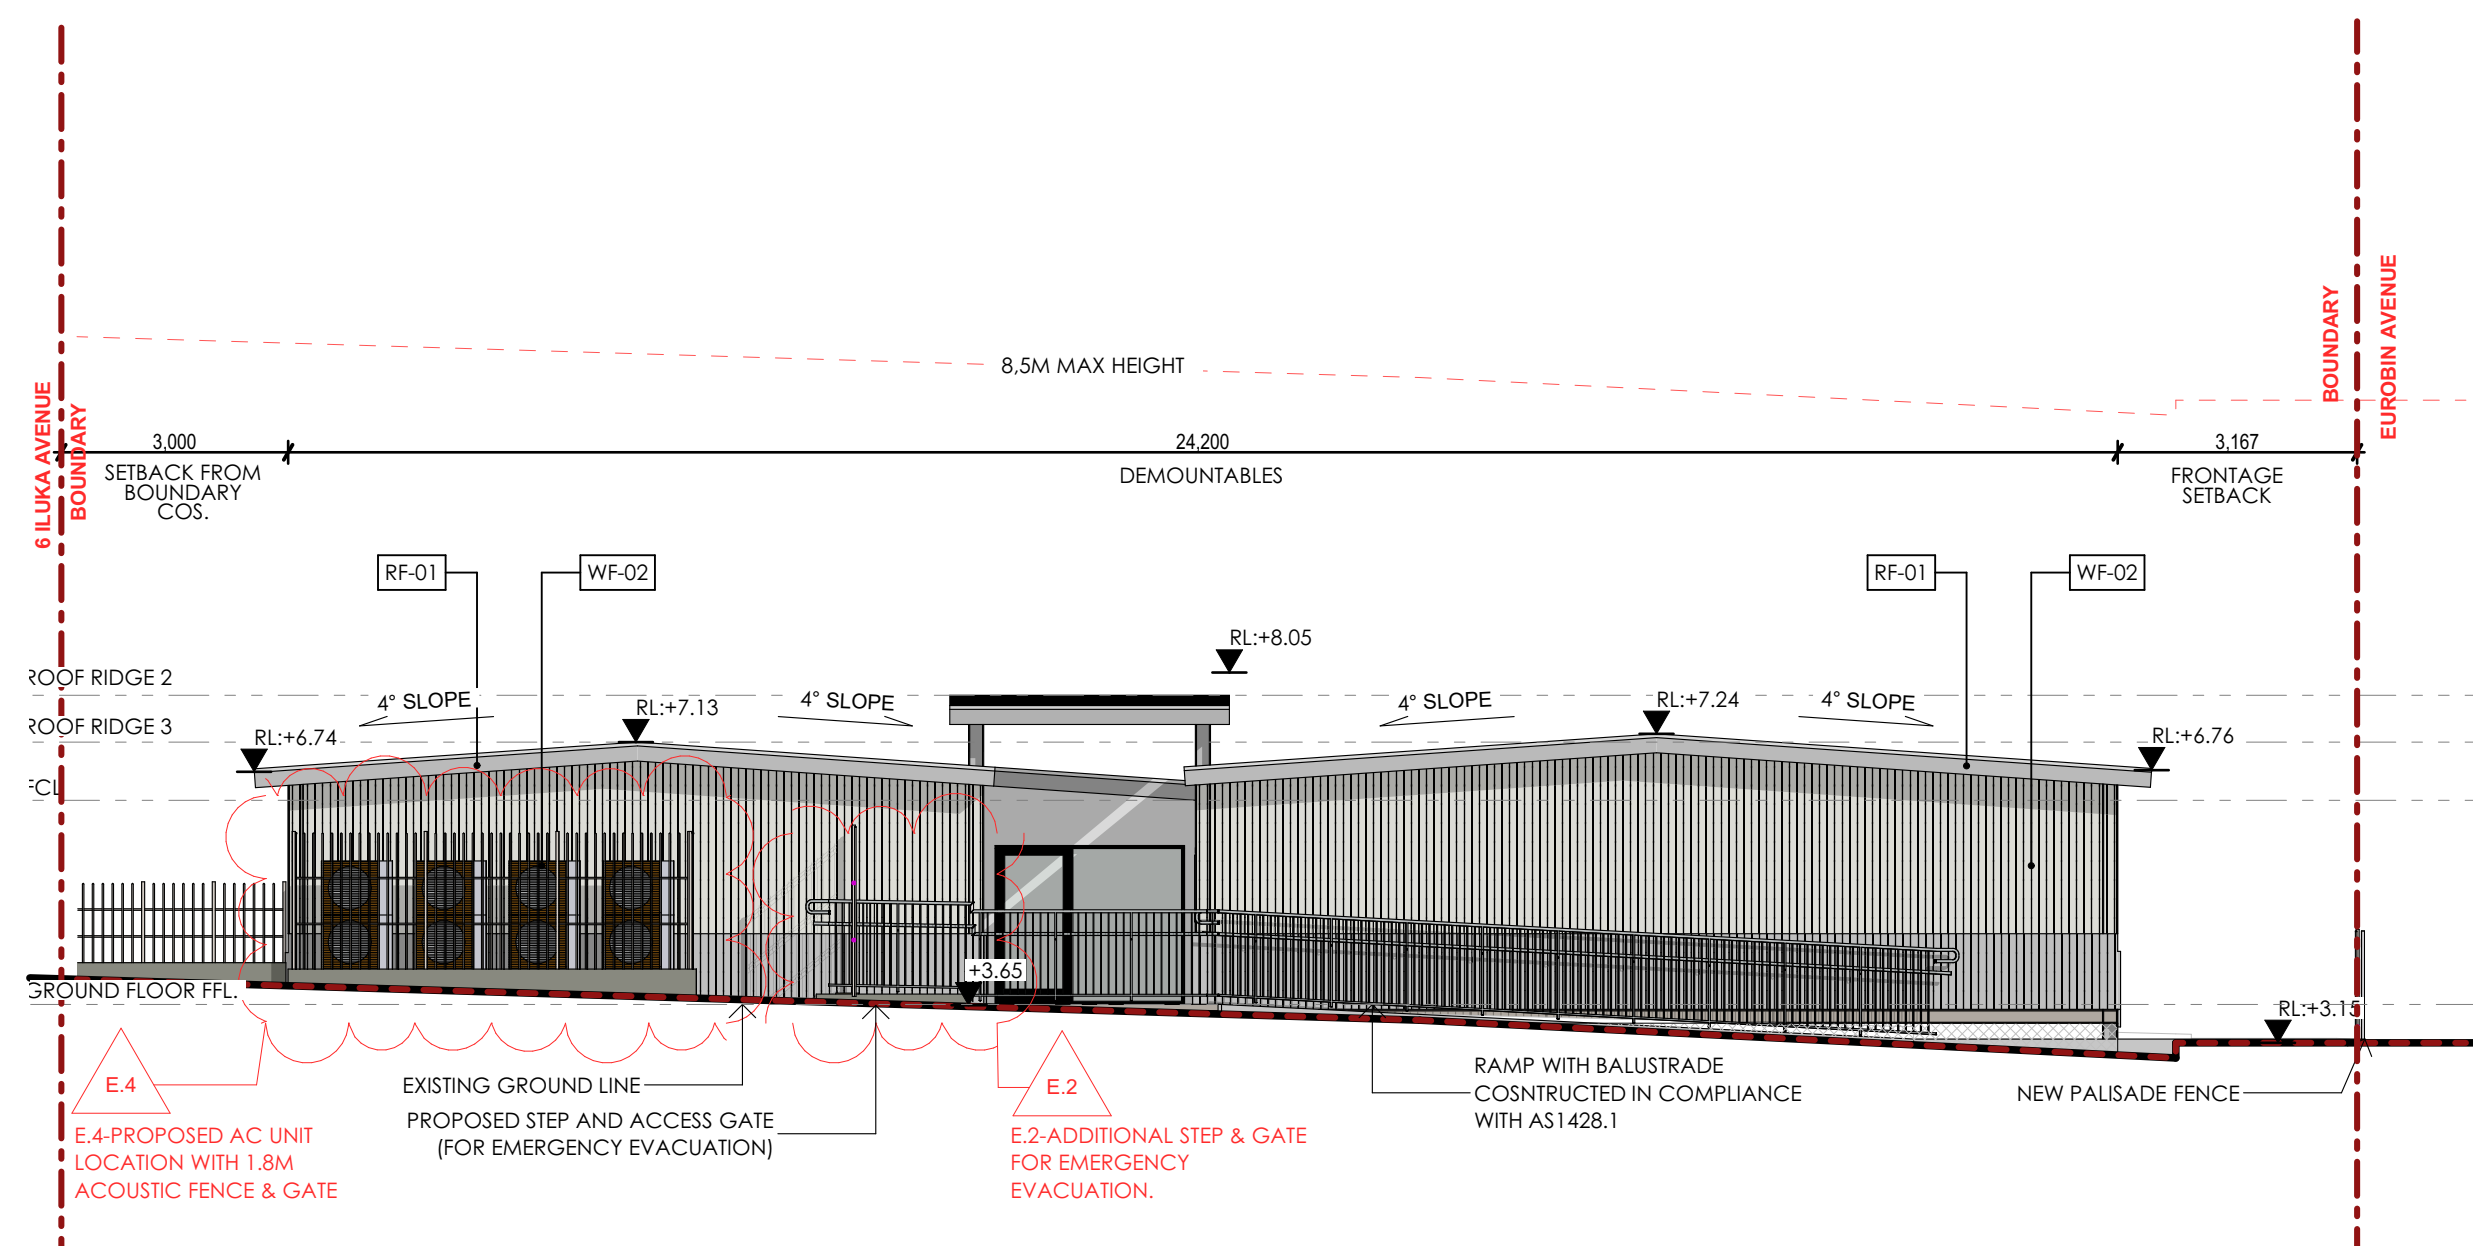

4 EAST ELEVATION
SCALE 1:100



THIS PLAN IS TO BE READ IN
CONJUNCTION WITH
THE CONDITIONS OF DEVELOPMENT
CONSENT

DA2023/0020

© COPYRIGHT & LIABILITY NOTICE
THESE DESIGNS AND DRAWINGS AND THE COPYRIGHT THEREOF ARE THE
PROPERTY OF JDI ARCHITECTS AND ARE NOT TO BE USED, RETAINED OR
COPIED BY EITHER PHYSICAL OR ELECTRONIC MEANS WITHOUT WRITTEN OR
EXPRESSED PERMISSION. JDI ARCHITECTS ACCEPTS NO RESPONSIBILITY FOR
THE COMPLETENESS, ACCURACY OR COMPATIBILITY OF ELECTRONICALLY
TRANSFERRED DOCUMENTS. IF NECESSARY, RECIPIENTS SHOULD REQUEST A
HARDCOPY VERSION FOR VERIFICATION.

DO NOT SCALE OFF THESE DRAWINGS

REV	DESCRIPTION	DATE	INIT.
H	Issued for DA RFI	26/04/2023	JG
G	Issued for DA RFI	20/04/2023	JG
F	Issued for DA RFI	19/04/2023	JG
E	Issued for DA RFI	18/04/2023	JG
D	Issued for DA RFI	14/04/2023	JG
C	100% Revised DA Architectural Documentation	19/12/2022	AL
B	100% DA Architectural Documentation	15/12/2022	AL
A	90% DA Architectural Documentation	9/12/2022	AL

WF-01	WALL FINISH 1 METAL CLADDING - SURFMIST COLOUR
WF-02	WALL FINISH 2 METAL CLADDING - BLUE GUM COLOUR
EF-01	EXTERIOR FINISH EXTERNAL CLADDING EXTEND ON DOWN THE GROUND TO COVER SUBFLOOR SPACE
RF-01	ROOF FINISH TRIMDEK ROOF SHEETING - SURFMIST COLOUR
W-01	WINDOW DOUBLE GLAZING WINDOW W/ ALUMINUM FRAME
RP-01	RAMP LIGHTWEIGHT METAL RAMP WITH BALUSTRADE & HANDRAIL
	EXISTING NEIGHBOURING BUILDING

--- SITE BOUNDARY

JDI ARC
HI
TEC
TS.

Suite 301/249 Pitt Street
Sydney NSW 2000
Telephone: 02 9281 8697
www.jdiarchitects.com.au




PROJECT:
STELLA MARIS COLLEGE
CLIENT:
STELLA MARIS COLLEGE
ADDRESS:
**48-50 EUROBIN AVENUE,
MANLY NSW 2095 AUS**

DRAWING:
ELEVATIONS




ISSUE DATE: 230426	SCALE: @A1	DESIGNED/DRAWN: AL/AL	CHECKED: JH	SHEET SIZE: A1
JOB NO: 1235	SHEET NO: DA_401	REVISION: H		

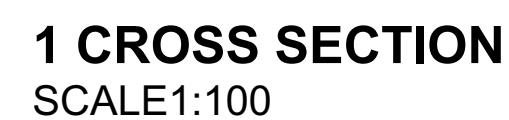


DO NOT SCALE OFF THESE DRAWINGS


REV	DESCRIPTION	DATE	INIT.
H	Issued for DA RFI	26/04/2023	JG
G	Issued for DA RFI	20/04/2023	JG
F	Issued for DA RFI	19/04/2023	JG
E	Issued for DA RFI	18/04/2023	JG
D	Issued for DA RFI	14/04/2023	JG
C	100% Revised DA Architectural Documentation	19/12/2022	AL
B	100% DA Architectural Documentation	15/12/2022	AL
A	90% DA Architectural Documentation	9/12/2022	AL

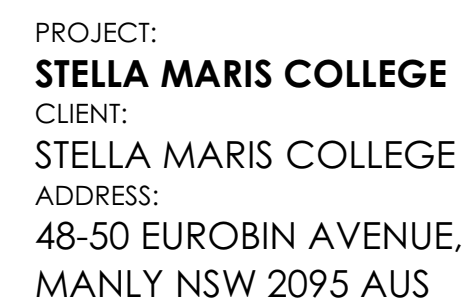

DRAWING: SECTIONS

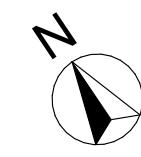

ISSUE DATE: 230426	SCALE: 1:100 @A1	DESIGNED/DRAWN: AL/AL	CHECKED: JH	SHEET SIZE: A1
JOB NO: 1235		SHEET NO: DA 403		REVISION: H

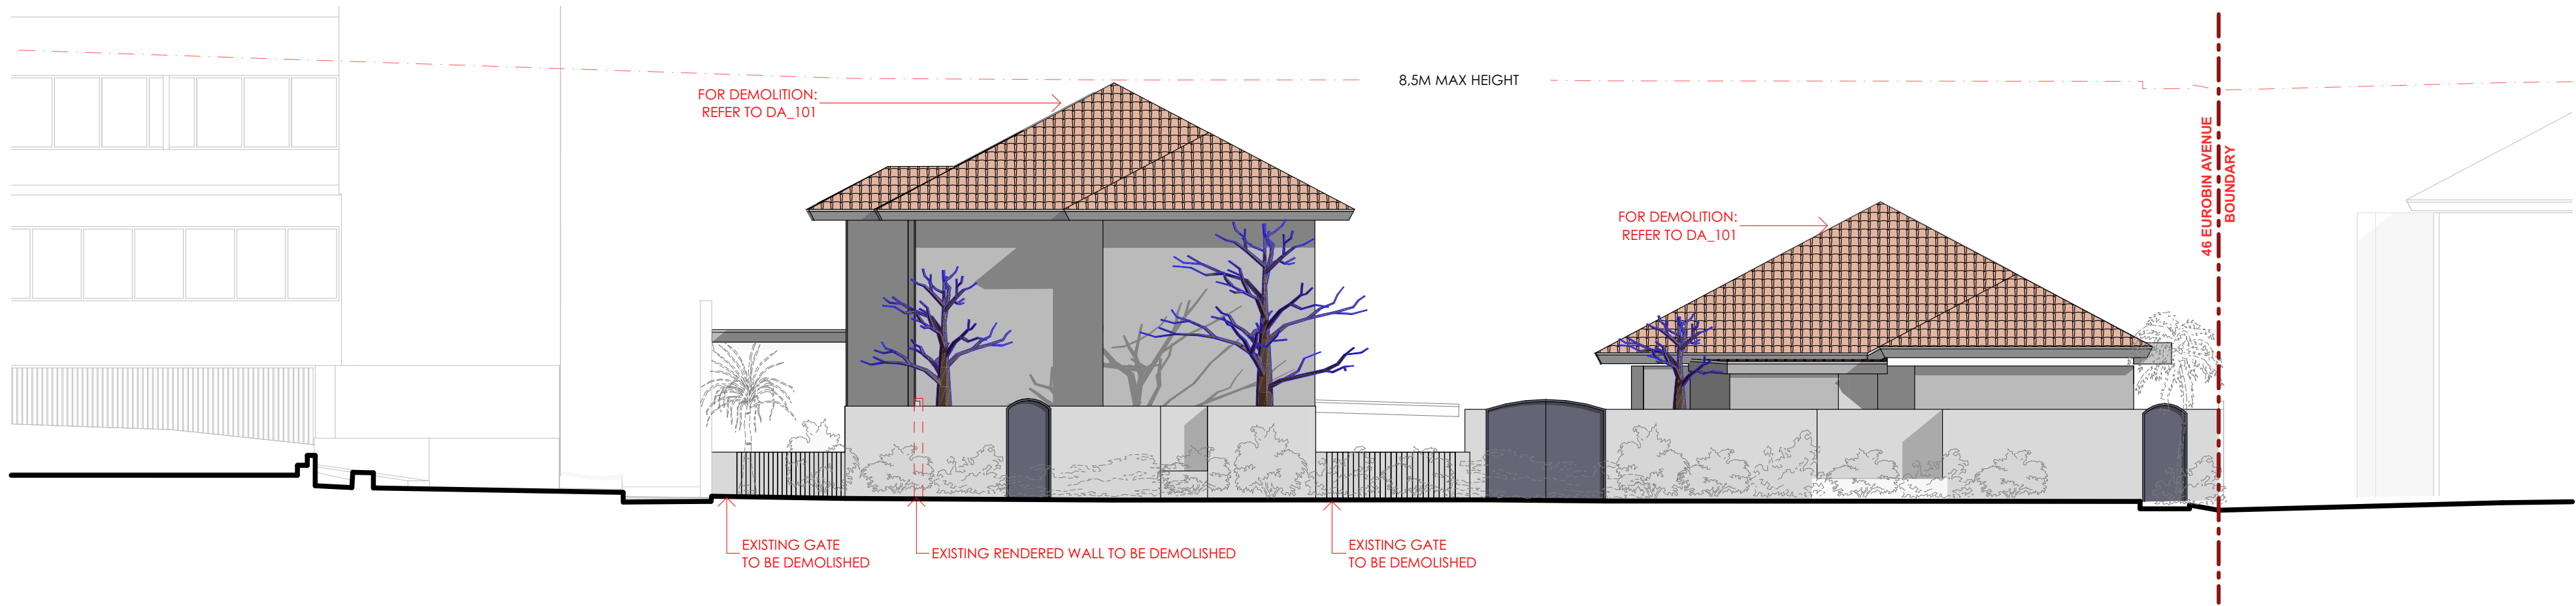


THIS PLAN IS TO BE READ IN CONJUNCTION WITH THE CONDITIONS OF DEVELOPMENT CONSENT

DA2023/0020


EUROBIN AVENUE STREETSCAPE ELEVATION - EXISTING AND DEMOLITION

SCALE 1:100

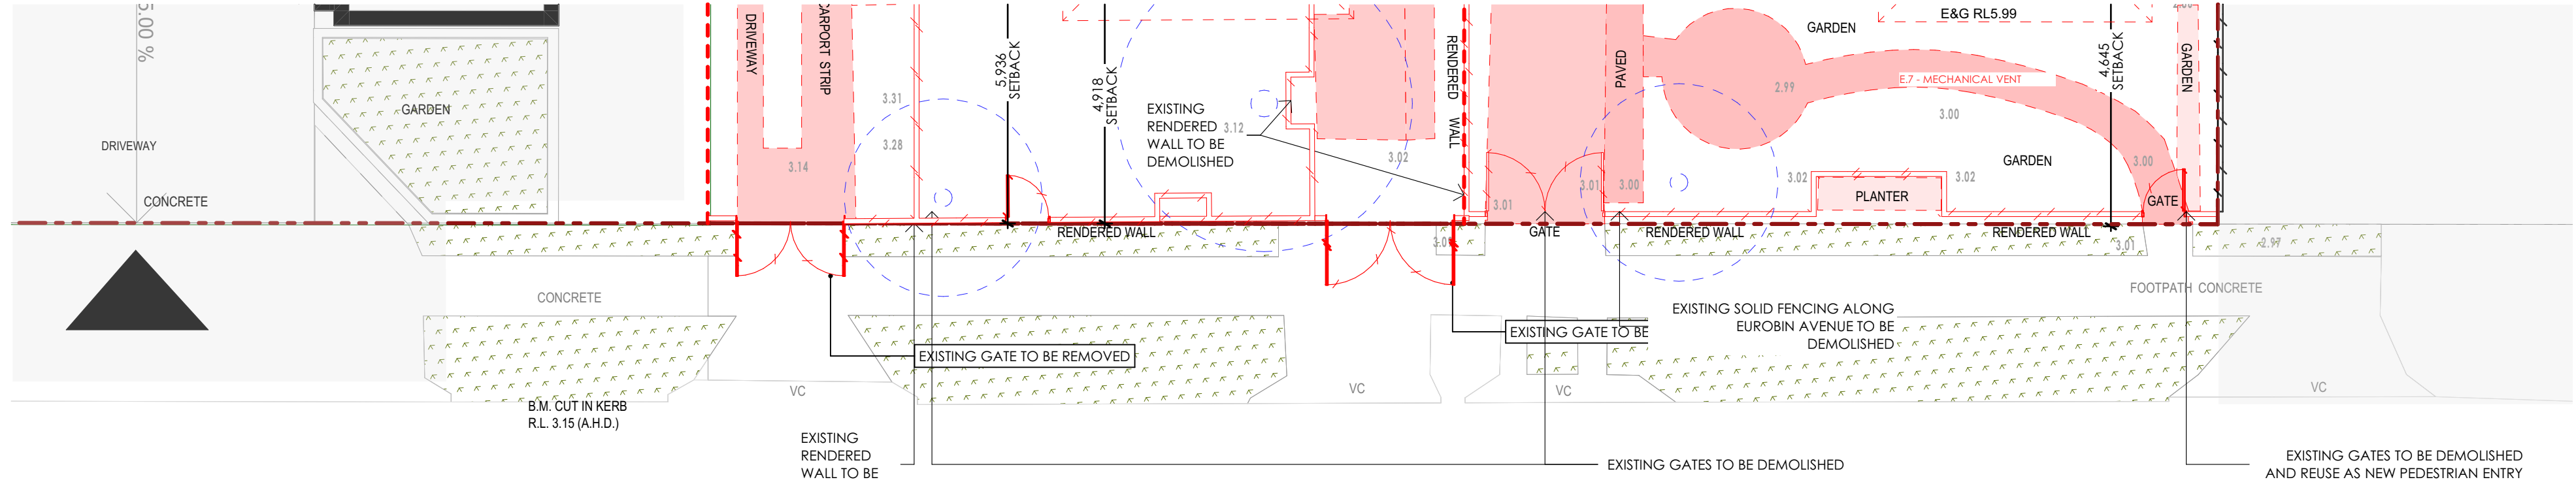


GROUND FLOOR PLAN | BOUNDARY WALL RETENTION & DEMOLITION

SCALE 1:100

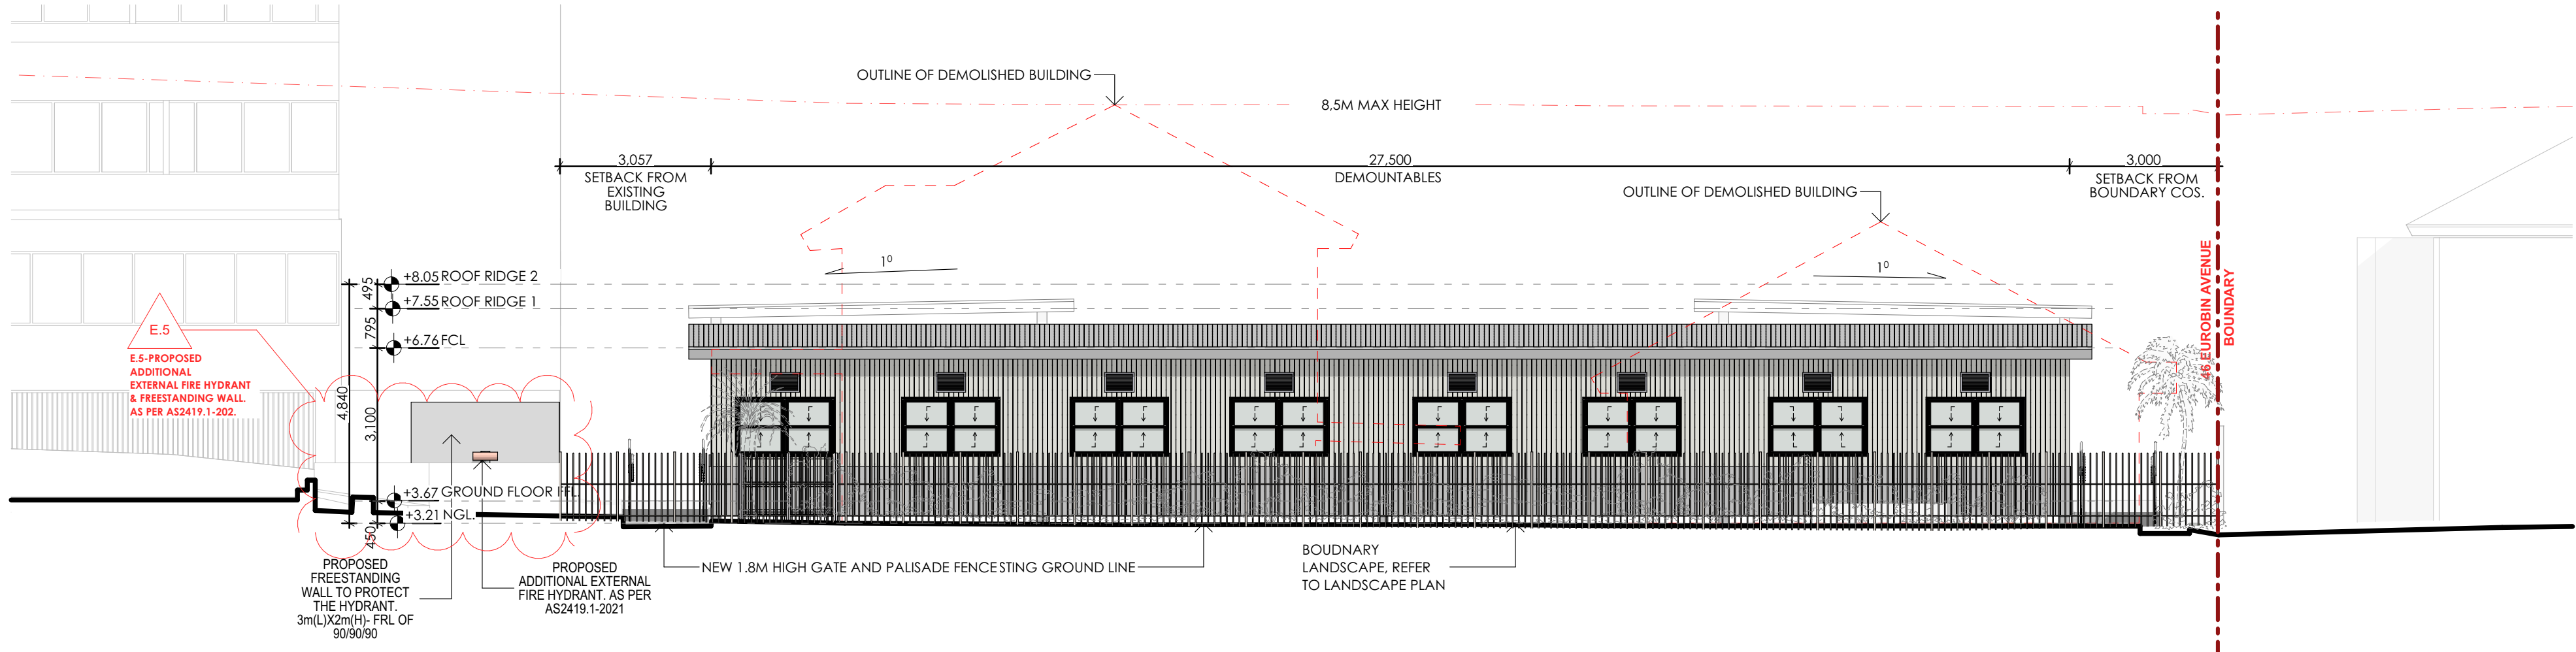

EUROBIN AVENUE STREETSCAPE ELEVATION - PROPOSED

SCALE 1:100

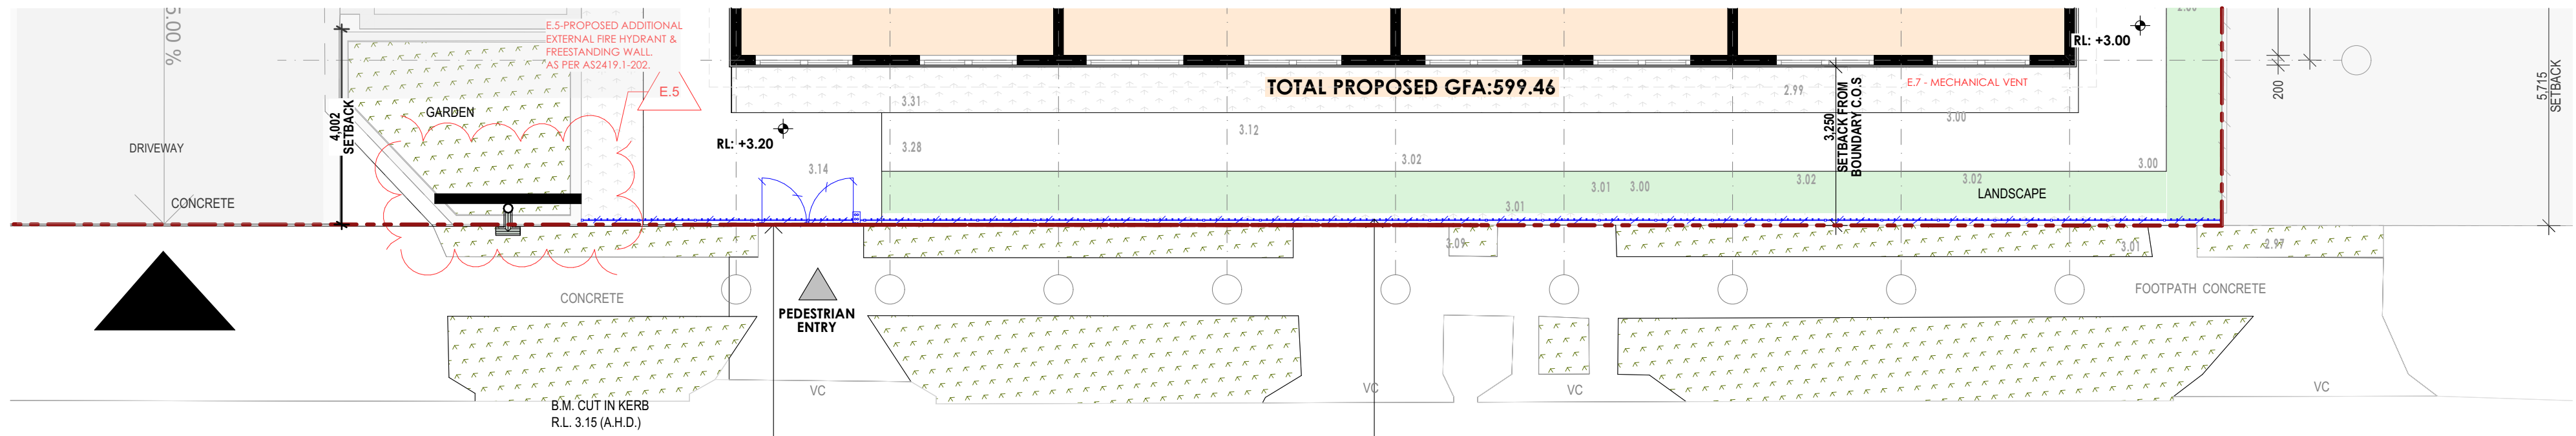

GROUND FLOOR PLAN | BOUNDARY WALL FENCE & GATE

SCALE 1:100

© COPYRIGHT & LIABILITY NOTICE
THESE DESIGNS AND DRAWINGS AND THE COPYRIGHT THEREOF ARE THE PROPERTY OF JDI ARCHITECTS AND ARE NOT TO BE USED, RETAINED OR COPIED BY EITHER PHYSICAL OR ELECTRONIC MEANS WITHOUT WRITTEN OR EXPRESSED PERMISSION. JDI ARCHITECTS ACCEPTS NO RESPONSIBILITY FOR THE COMPLETENESS, ACCURACY OR COMPATIBILITY OF ELECTRONICALLY TRANSFERRED DOCUMENTS. IF NECESSARY, RECIPIENTS SHOULD REQUEST A HARD COPY VERSION FOR VERIFICATION.
DO NOT SCALE OFF THESE DRAWINGS

REV	DESCRIPTION	DATE	INIT.
E	Issued for DA RFI	26/04/2023	JG
D	Issued for DA RFI	20/04/2023	JG
C	Issued for DA RFI	19/04/2023	JG
B	100% Revised DA Architectural Documentation	19/12/2022	AL
A	100% DA Architectural Documentation	15/12/2022	AL

JDI ARCHITECTS

Suite 301/249 Pitt Street
Sydney NSW 2000
Telephone: 02 9281 8697
www.jdiarchitects.com.au



PROJECT:
STELLA MARIS COLLEGE
CLIENT:
STELLA MARIS COLLEGE
ADDRESS:
**48-50 EUROBIN AVENUE,
MANLY NSW 2095 AUS**

DRAWING:
FENCE DETAILS

0 1 2 3 4 5

ISSUE DATE: 23/04/23	SCALE: @A1	DESIGNED/DRAWN: AL/AL	CHECKED: JH	SHEET SIZE: A1
JOB NO: 1235	SHEET NO: DA_410	REVISION: E		

