


1 DA Site Plan
1 : 500

0 5.0m 10.0m 15.0m 20.0m 25.0m
1:500

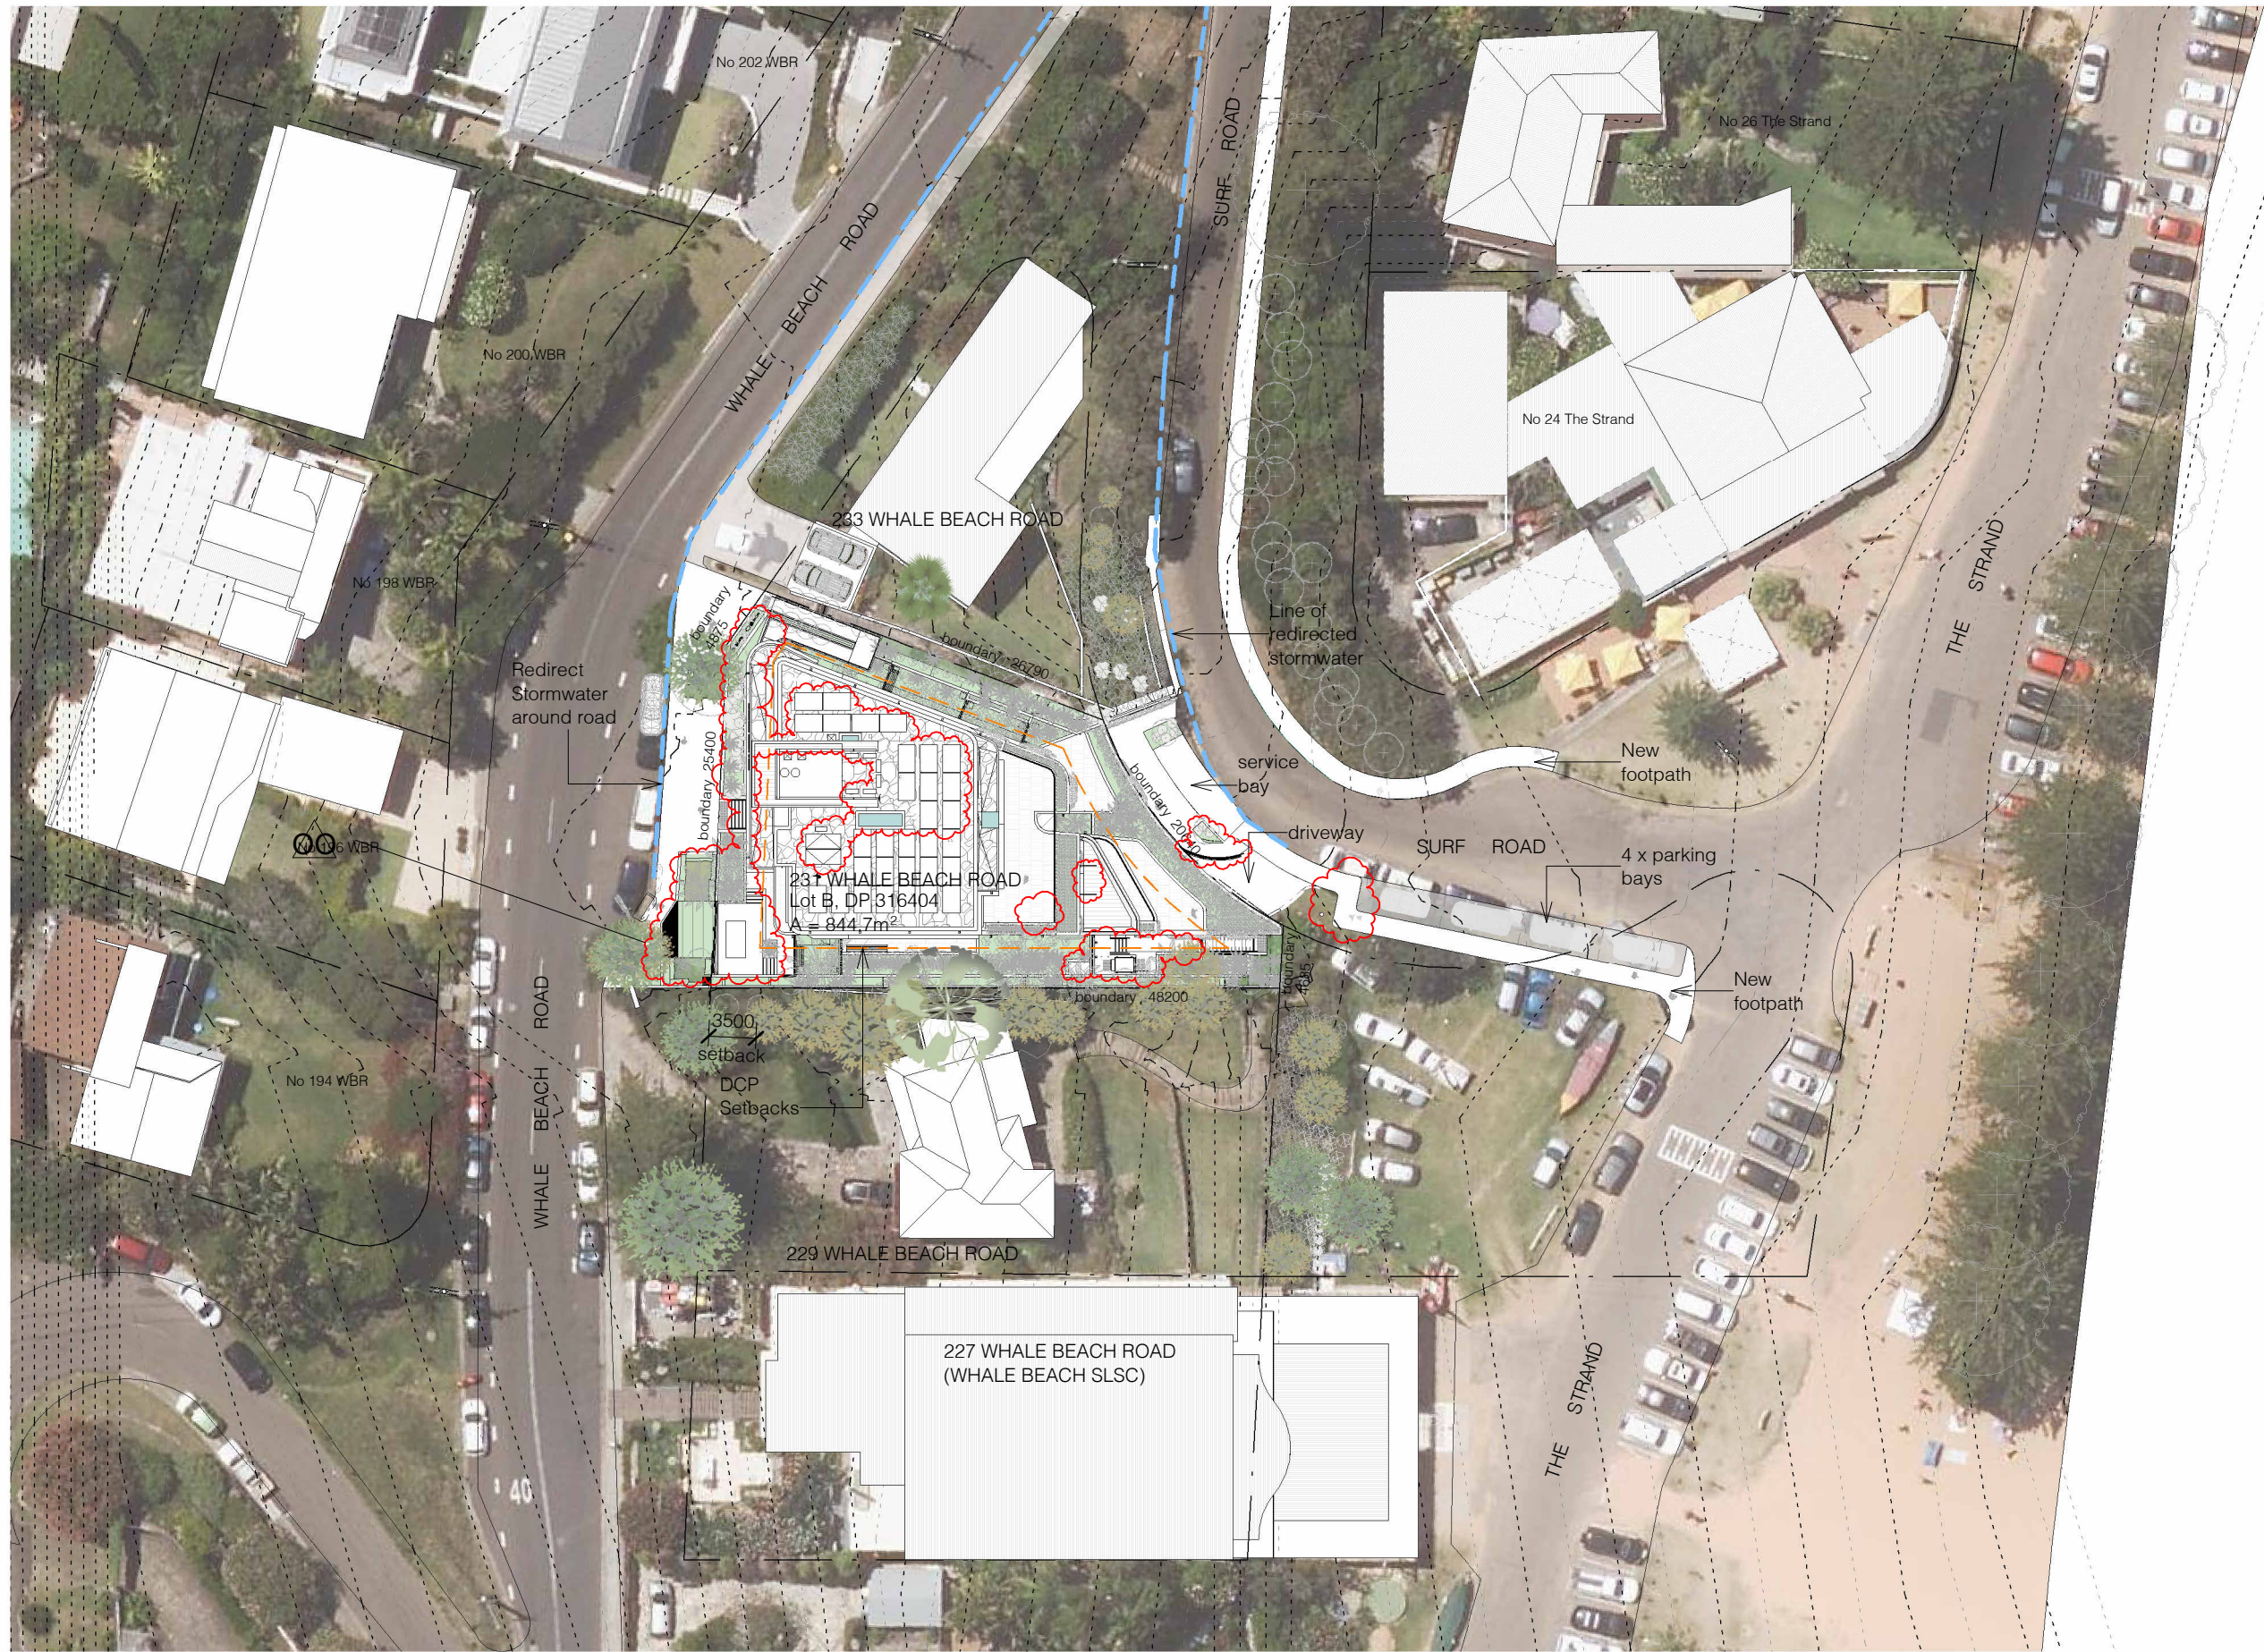

139 PALMGROVE ROAD, AVALON BEACH NSW 2107
t 02 9918 3843
m 0418 627 024
e <mailto:richard@richardcolearchitecture.com.au>
w www.richardcolearchitecture.com.au

acn:093 598 415 abn:58 093 598 415
nominated architect : Richard Cole B.Sc.(Arch) (Hons 1) B.Arch.(Hons1) Reg. No: 6538

No.	Revision Description	Date
T	Revised DA for Review	27/07/2021
U	Section 8.2 Review	06/08/2021
V	Section 8.2 Review with modified driveway	29/10/2021
W	Amended Awning	8/11/2021
OO	4.56 Application - Modification to DA REV2021/0034	29/11/2024

WHALE BEACH NEIGHBOURHOOD
CENTRE
Section 4.56 Modification
231 Whale Beach Road, Whale Beach
for
Leslie Cassar

Site Plan

Project number	1609	Checked by	RC
Date	MAY 2024	Scale	1 : 500
Drawn by	KW		DA01