



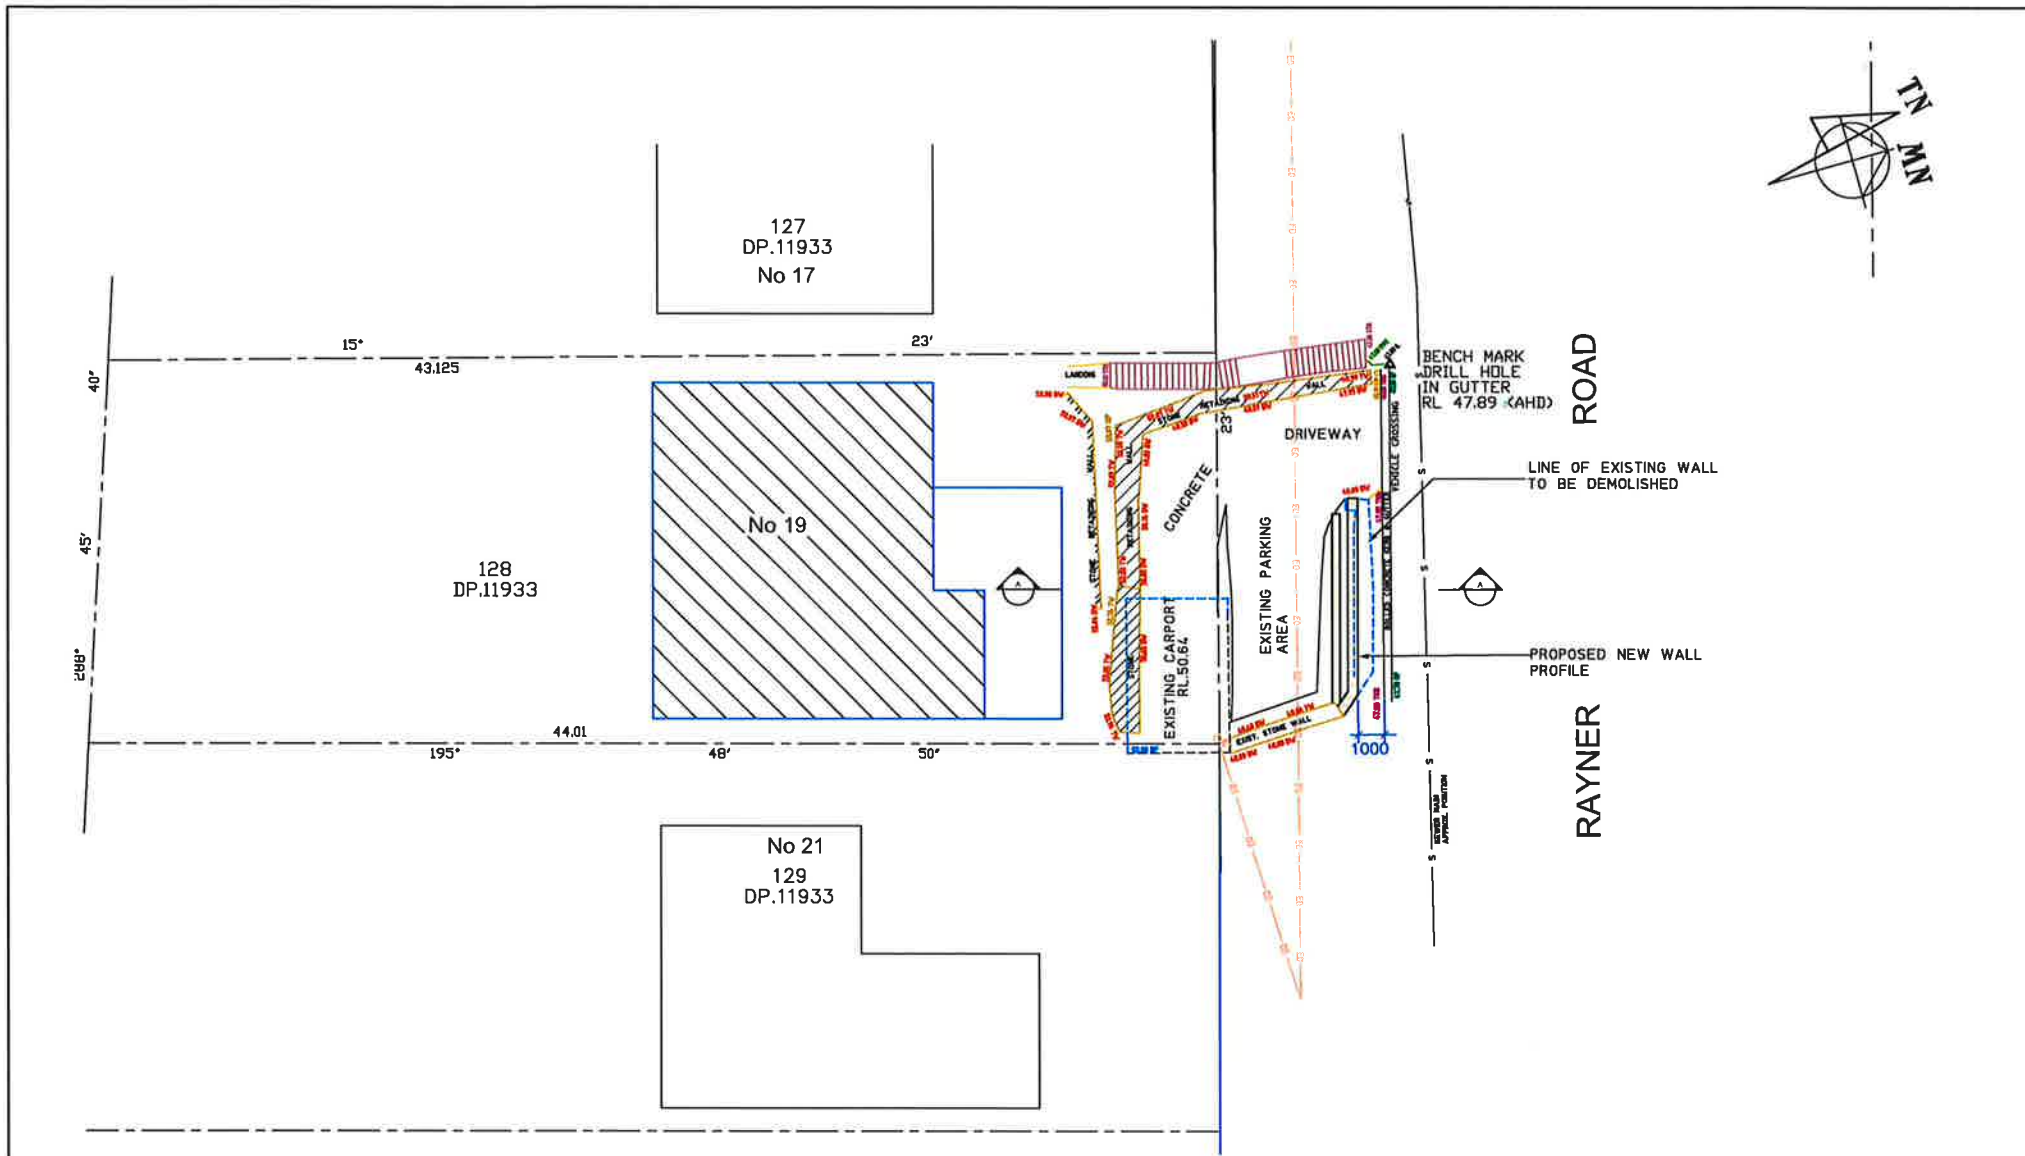


A3

ISSUE A	DATE 12.10.18	AMENDMENT DEVELOPMENT APPROVAL	ABN 75 001 673 669 Affect Pty. Ltd. trading as Hugh Slatyer & Associates PO Box 949 St.Ives NSW 2075 email : hughslatyer@bigpond.com T: (02) 9440 5788 M: 0414 256 939	HSA architects Registration 3311 NSW Board of Architects	PROJECT RETAINING WALL 19 RAYNER RD. WHALE BEACH	DRAWING SITE PLAN	88618.01
SCALE 1:200	DATE SEPT.18	APPROVED	ISSUE A				

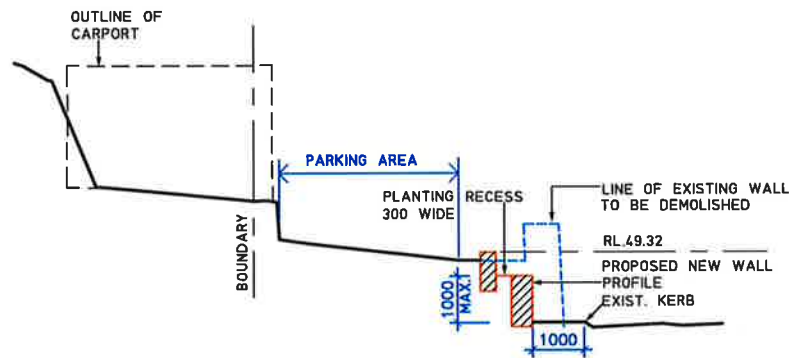

SECTION A-A

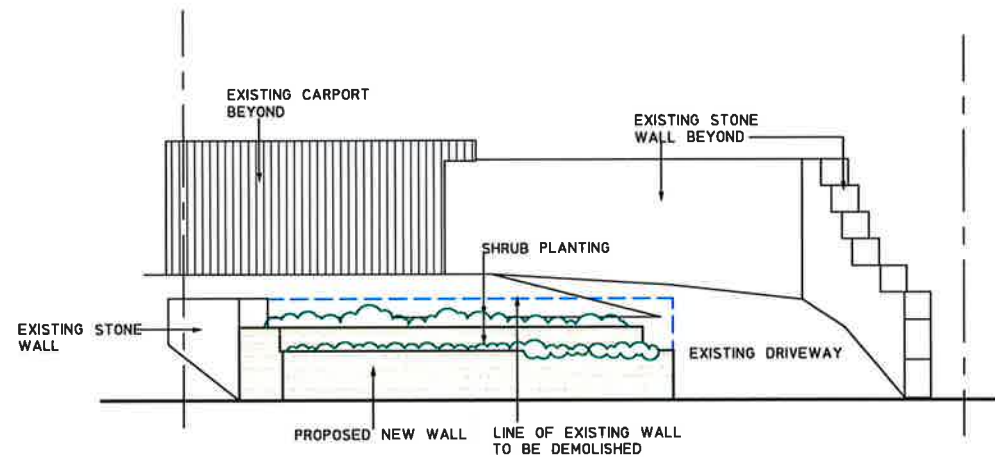

NORTH-EAST ELEVATION
RAYNER ROAD

A3

ISSUE	DATE	AMENDMENT	APPROVAL	PROJECT	DRAWING	88618.03
A	12.10.18	DEVELOPMENT	APPROVAL	RETAINING WALL 19 RAYNER RD. WHALE BEACH	SECTION & ELEVATION	
ABN 75 001 873 669 Arred Pty. Ltd. trading as Hugh Slatyer & Associates PO Box 949 St Ives NSW 2075 email : hughslatyer@bigpond.com T: (02) 9440 5788 M: 0414 256 939				HSA architects Registration 3311 NSW Board of Architects		
SCALE				DATE		
1:100				SEPT.18		
APPROVED				ISSUE		
				A		