


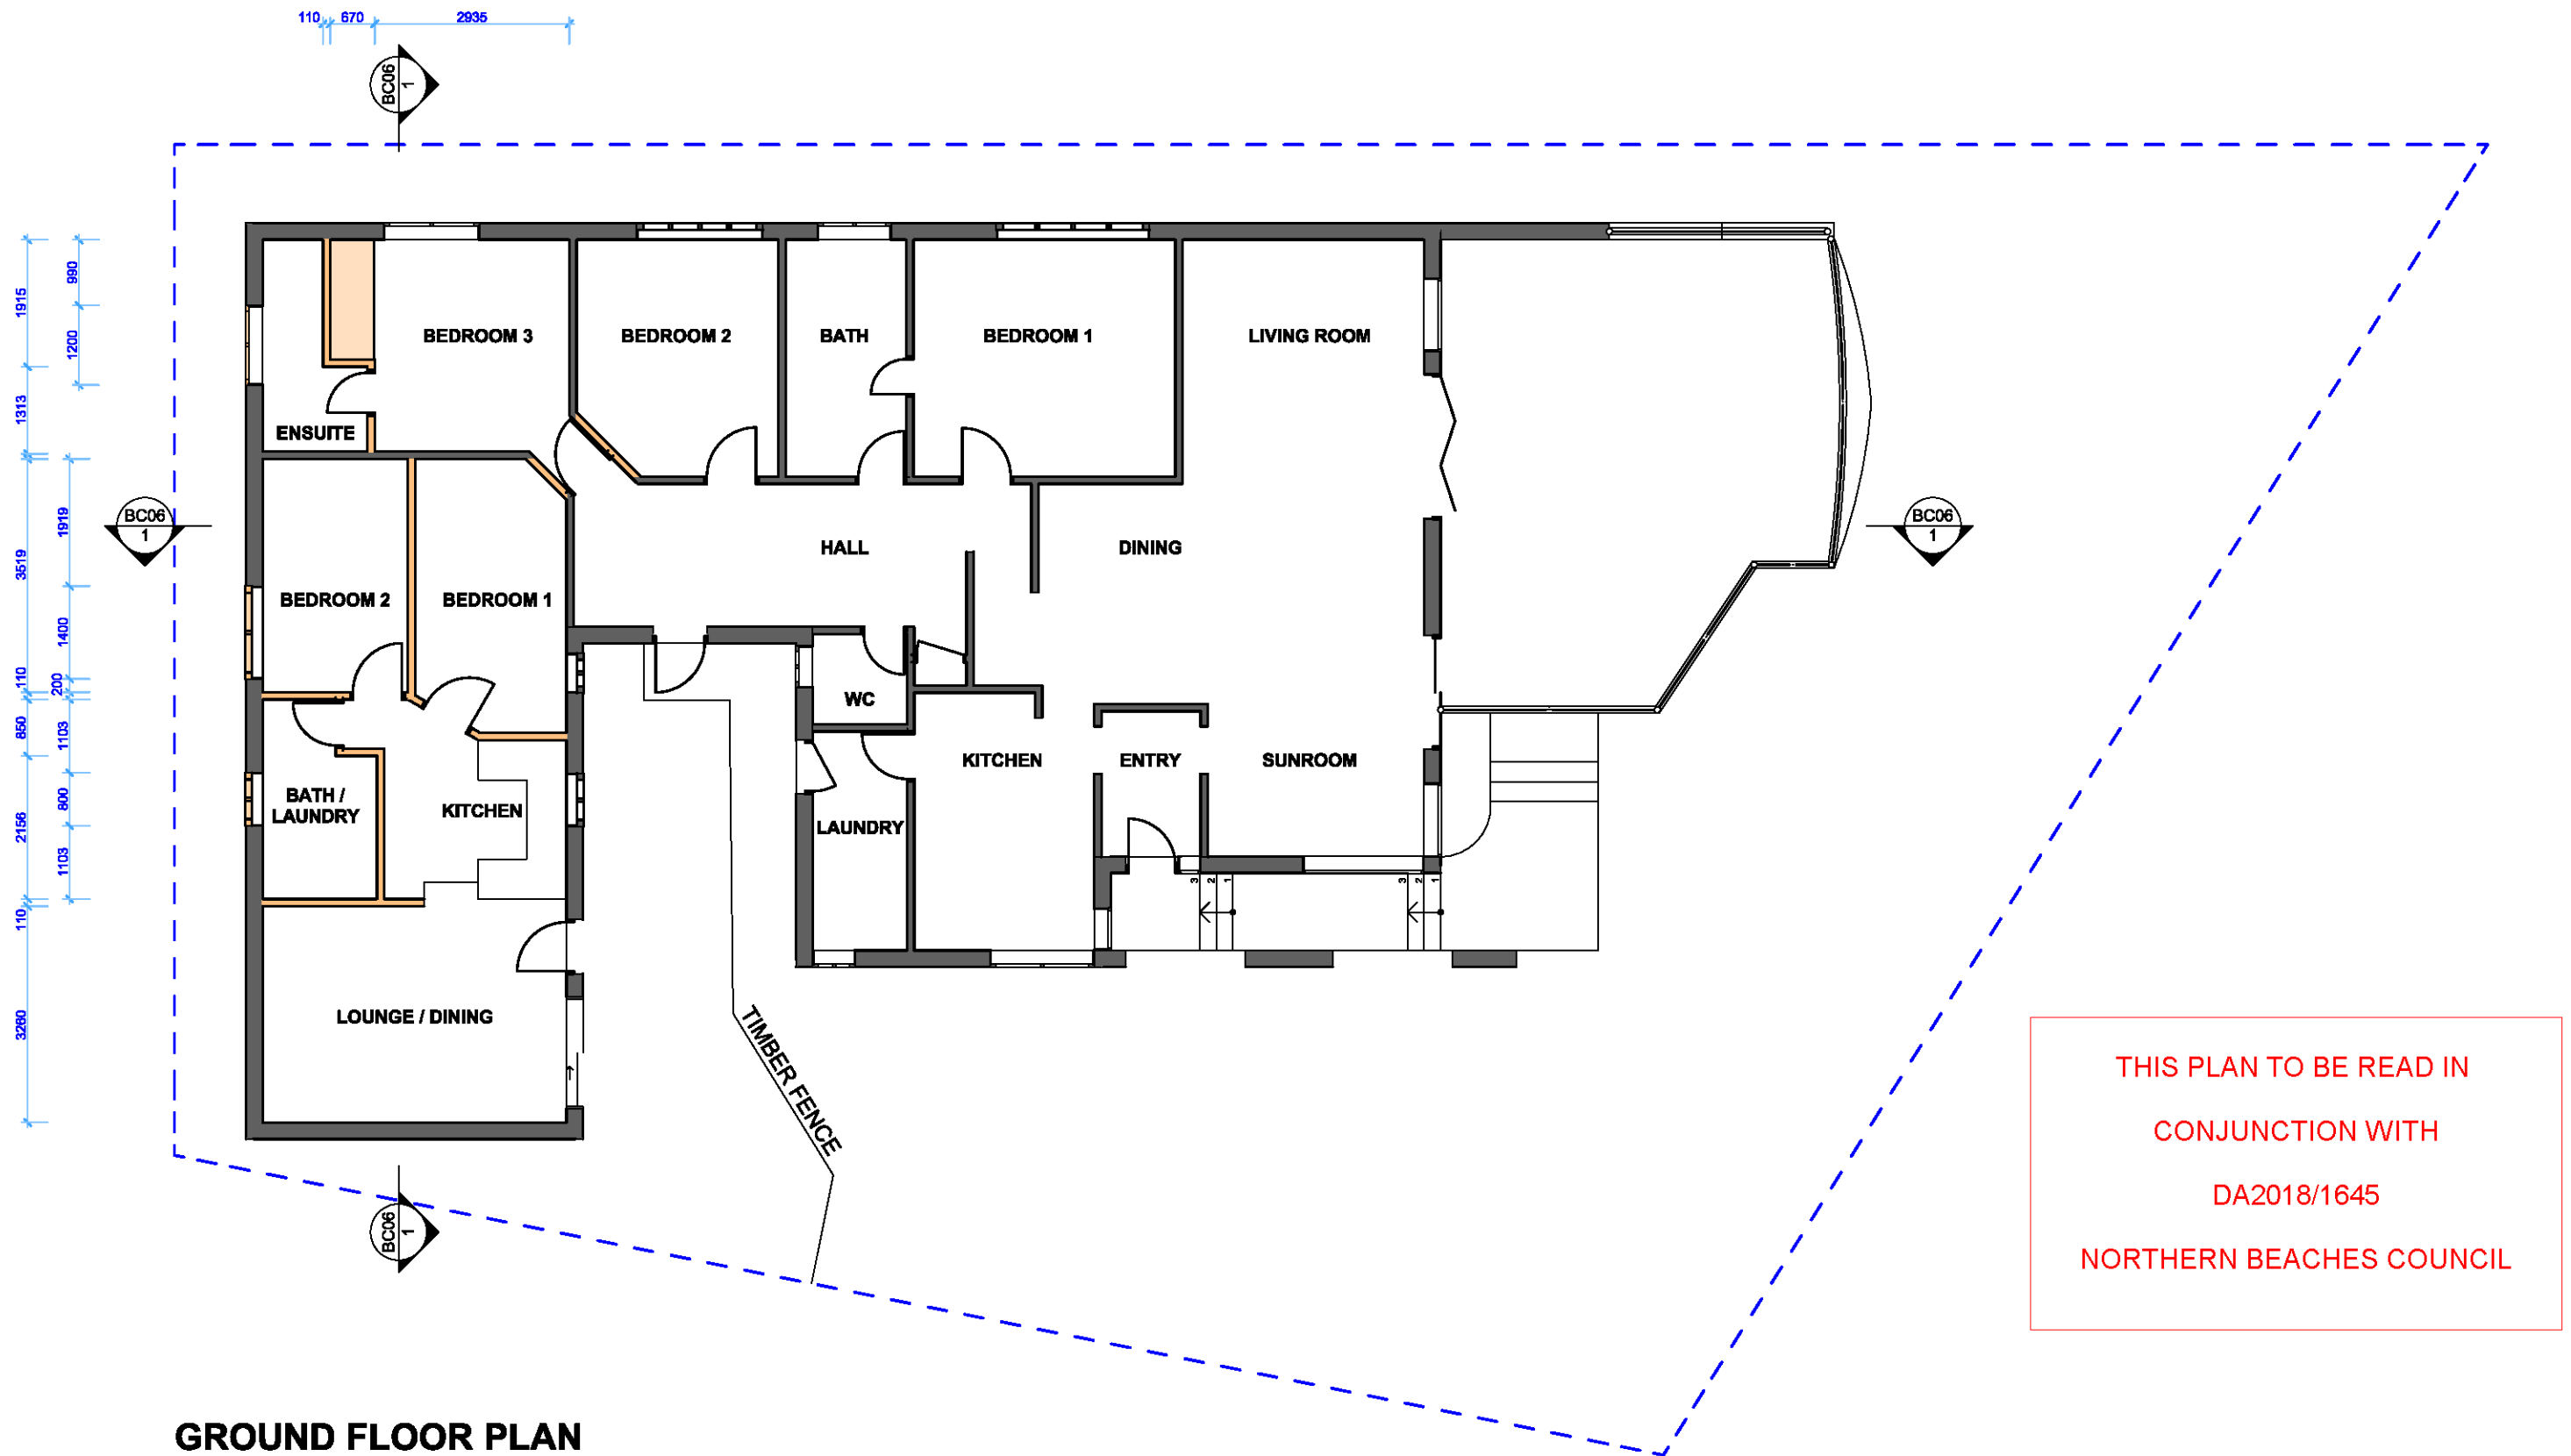

GROUND FLOOR PLAN
1:100 @ A3



ACTION PLANS

m: 0426 957 518
e: operations@actionplans.com.au
w: www.actionplans.com.au

REV.	DATE	COMMENTS	DRWN
A	18/04/18	BUILDING CERTIFICATE	AL

NOTES

This drawing is the copyright of Action Plans and not be altered, reproduced or transmitted in any form or by any means in part or in whole with the written permission of Action Plans.
All levels and dimensions are to be checked and verified on site prior to commencement of any work, making of shop drawings or fabrication of components.
Do no scale on drawings. Use figured dimensions.

LEGEND

	NEW FLOOR AREA		CONCRETE
	NEW WET FLOOR AREA		BRICKWORK
	METAL ROOFING		METAL
	TILED ROOFING		EXISTING
	TIMBER		DEMOLISHED

CLIENT

John & Marlee
McCausland

PROJECT ADDRESS
72 Edgecliffe Boulevard,
Collaroy Plateau, NSW
2097

DRAWING NO.

BC03

DATE

Monday, April 16, 2018

DRAWING NAME

GROUND FLOOR PLAN

SCALE

1:100 @A3

