




SITE PLAN

1:500

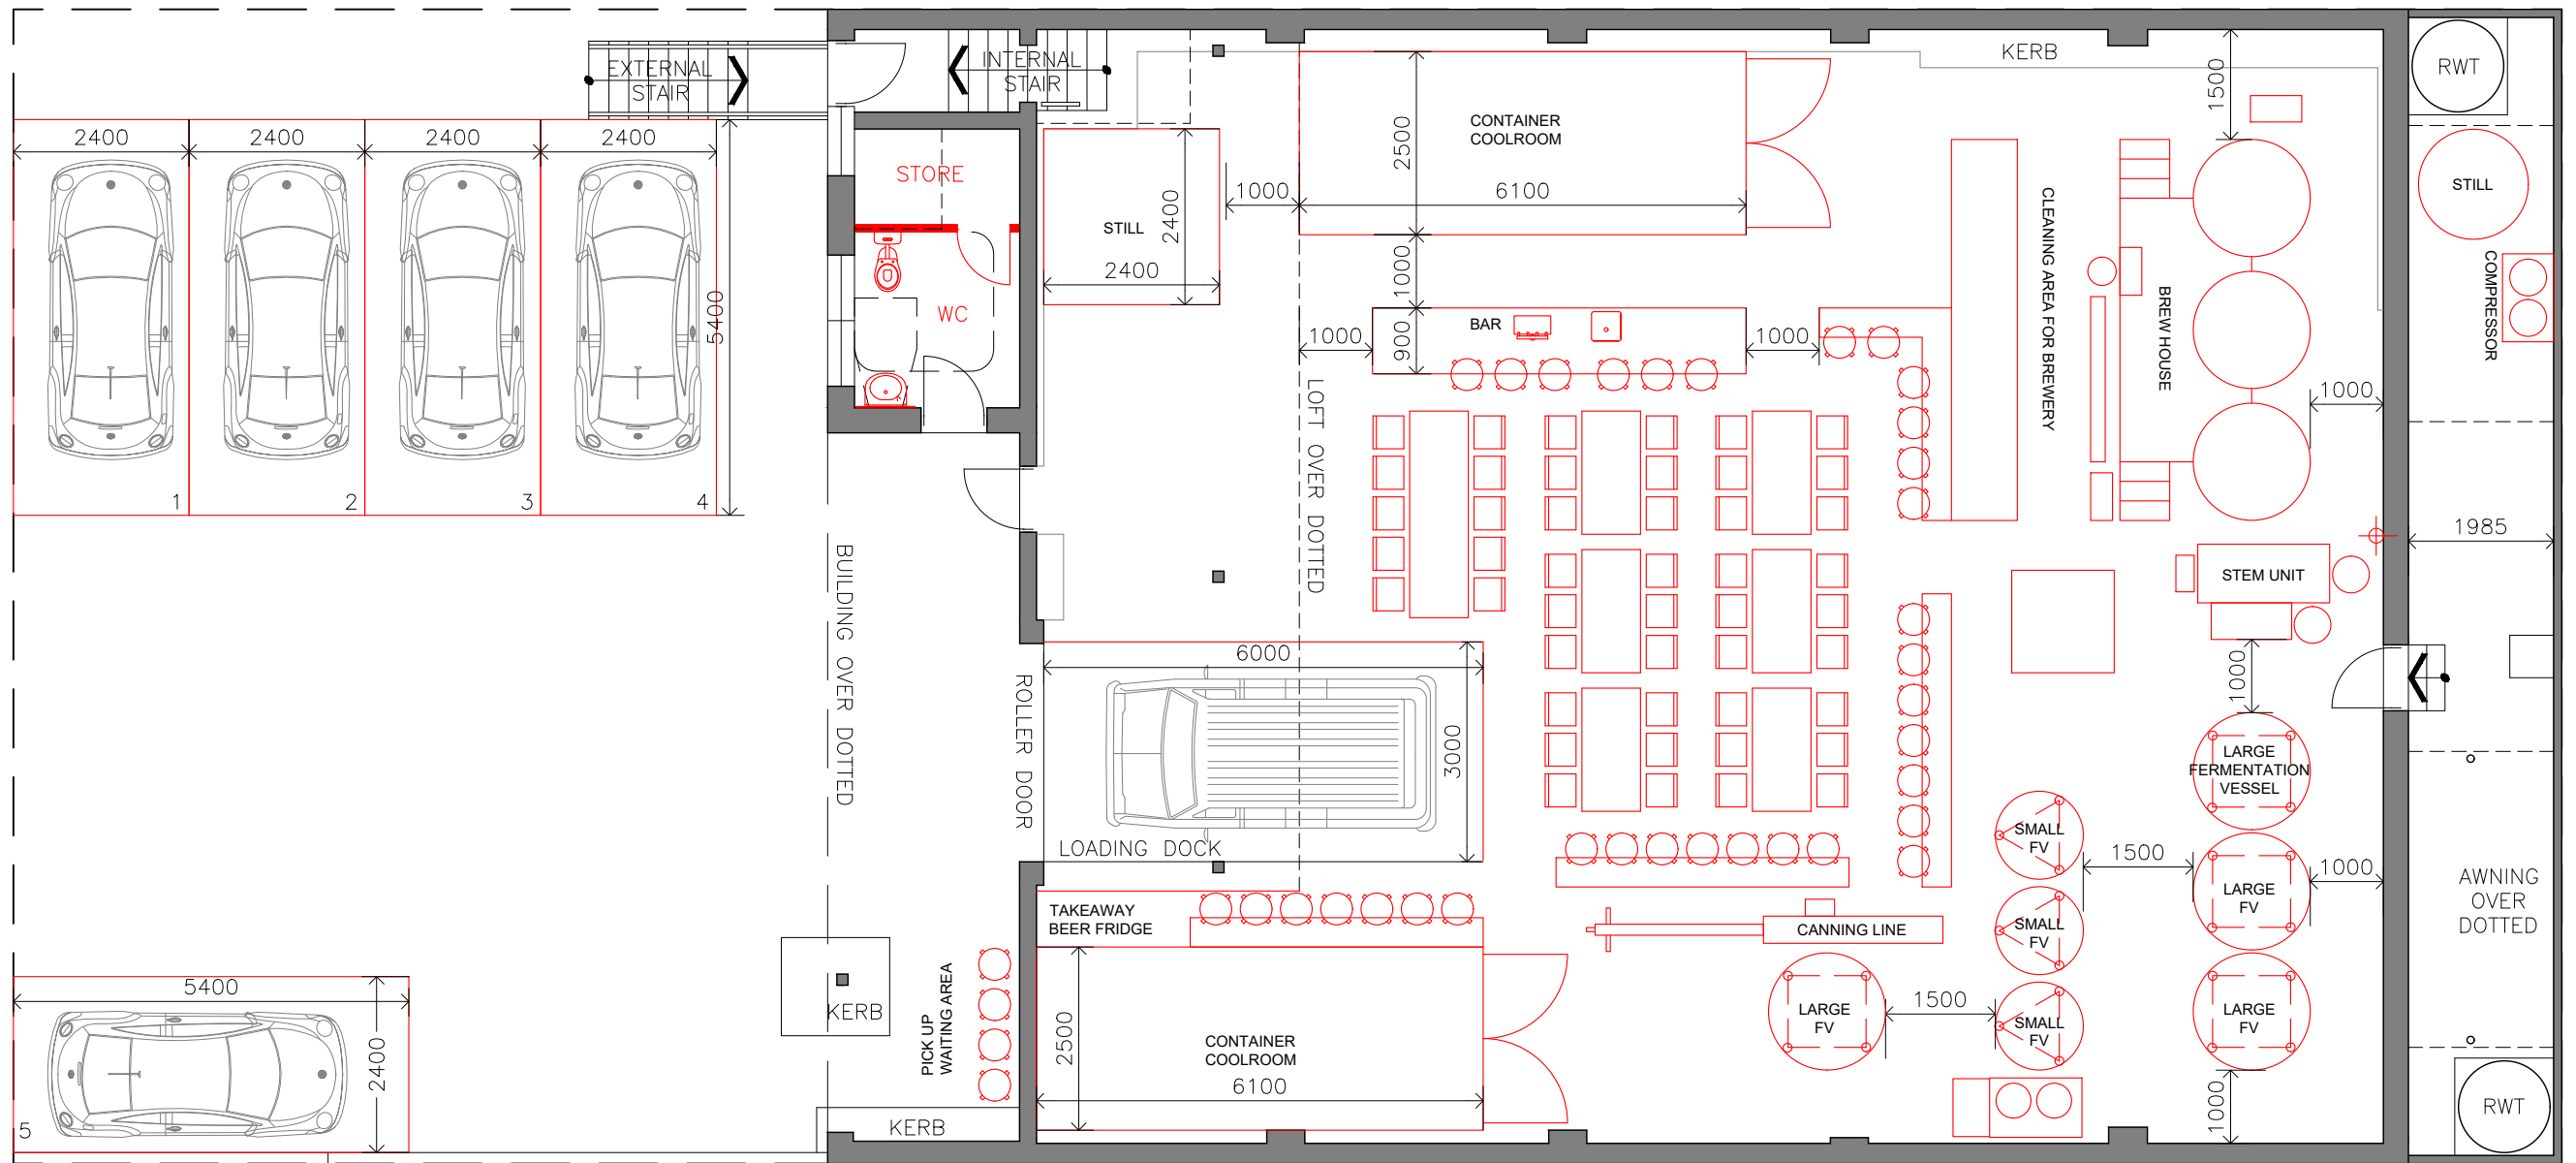

www.hao.com.au
M: 0403 263 365
admin@hao.com.au

REVISION	AMENDMENT	DATE
B	PARKING AMENDMENTS	25.05.20
A	DEVELOPMENT APPLICATION	06.02.20

PROJECT:

**TASTINGS & SHOWROOM IN
ASSOCIATION WITH A MICRO-BREWERY**

45 MITCHELL ROAD
BROOKVALE NSW 2100



DRAWING TITLE:

SITE & GROUND FLOOR PLAN

DRAWING STATUS:

**DEVELOPMENT
APPLICATION**

SCALE: 1:100, 1:500

SIZE: A3

DATE: 25 MAY 2020


PROJECT No:
1910171

CAD FILE: DA01_Plan-Ground.dwg

DESIGN: N/A

CAD: DL

DRAWING No: **DA01** REVISION: **B**

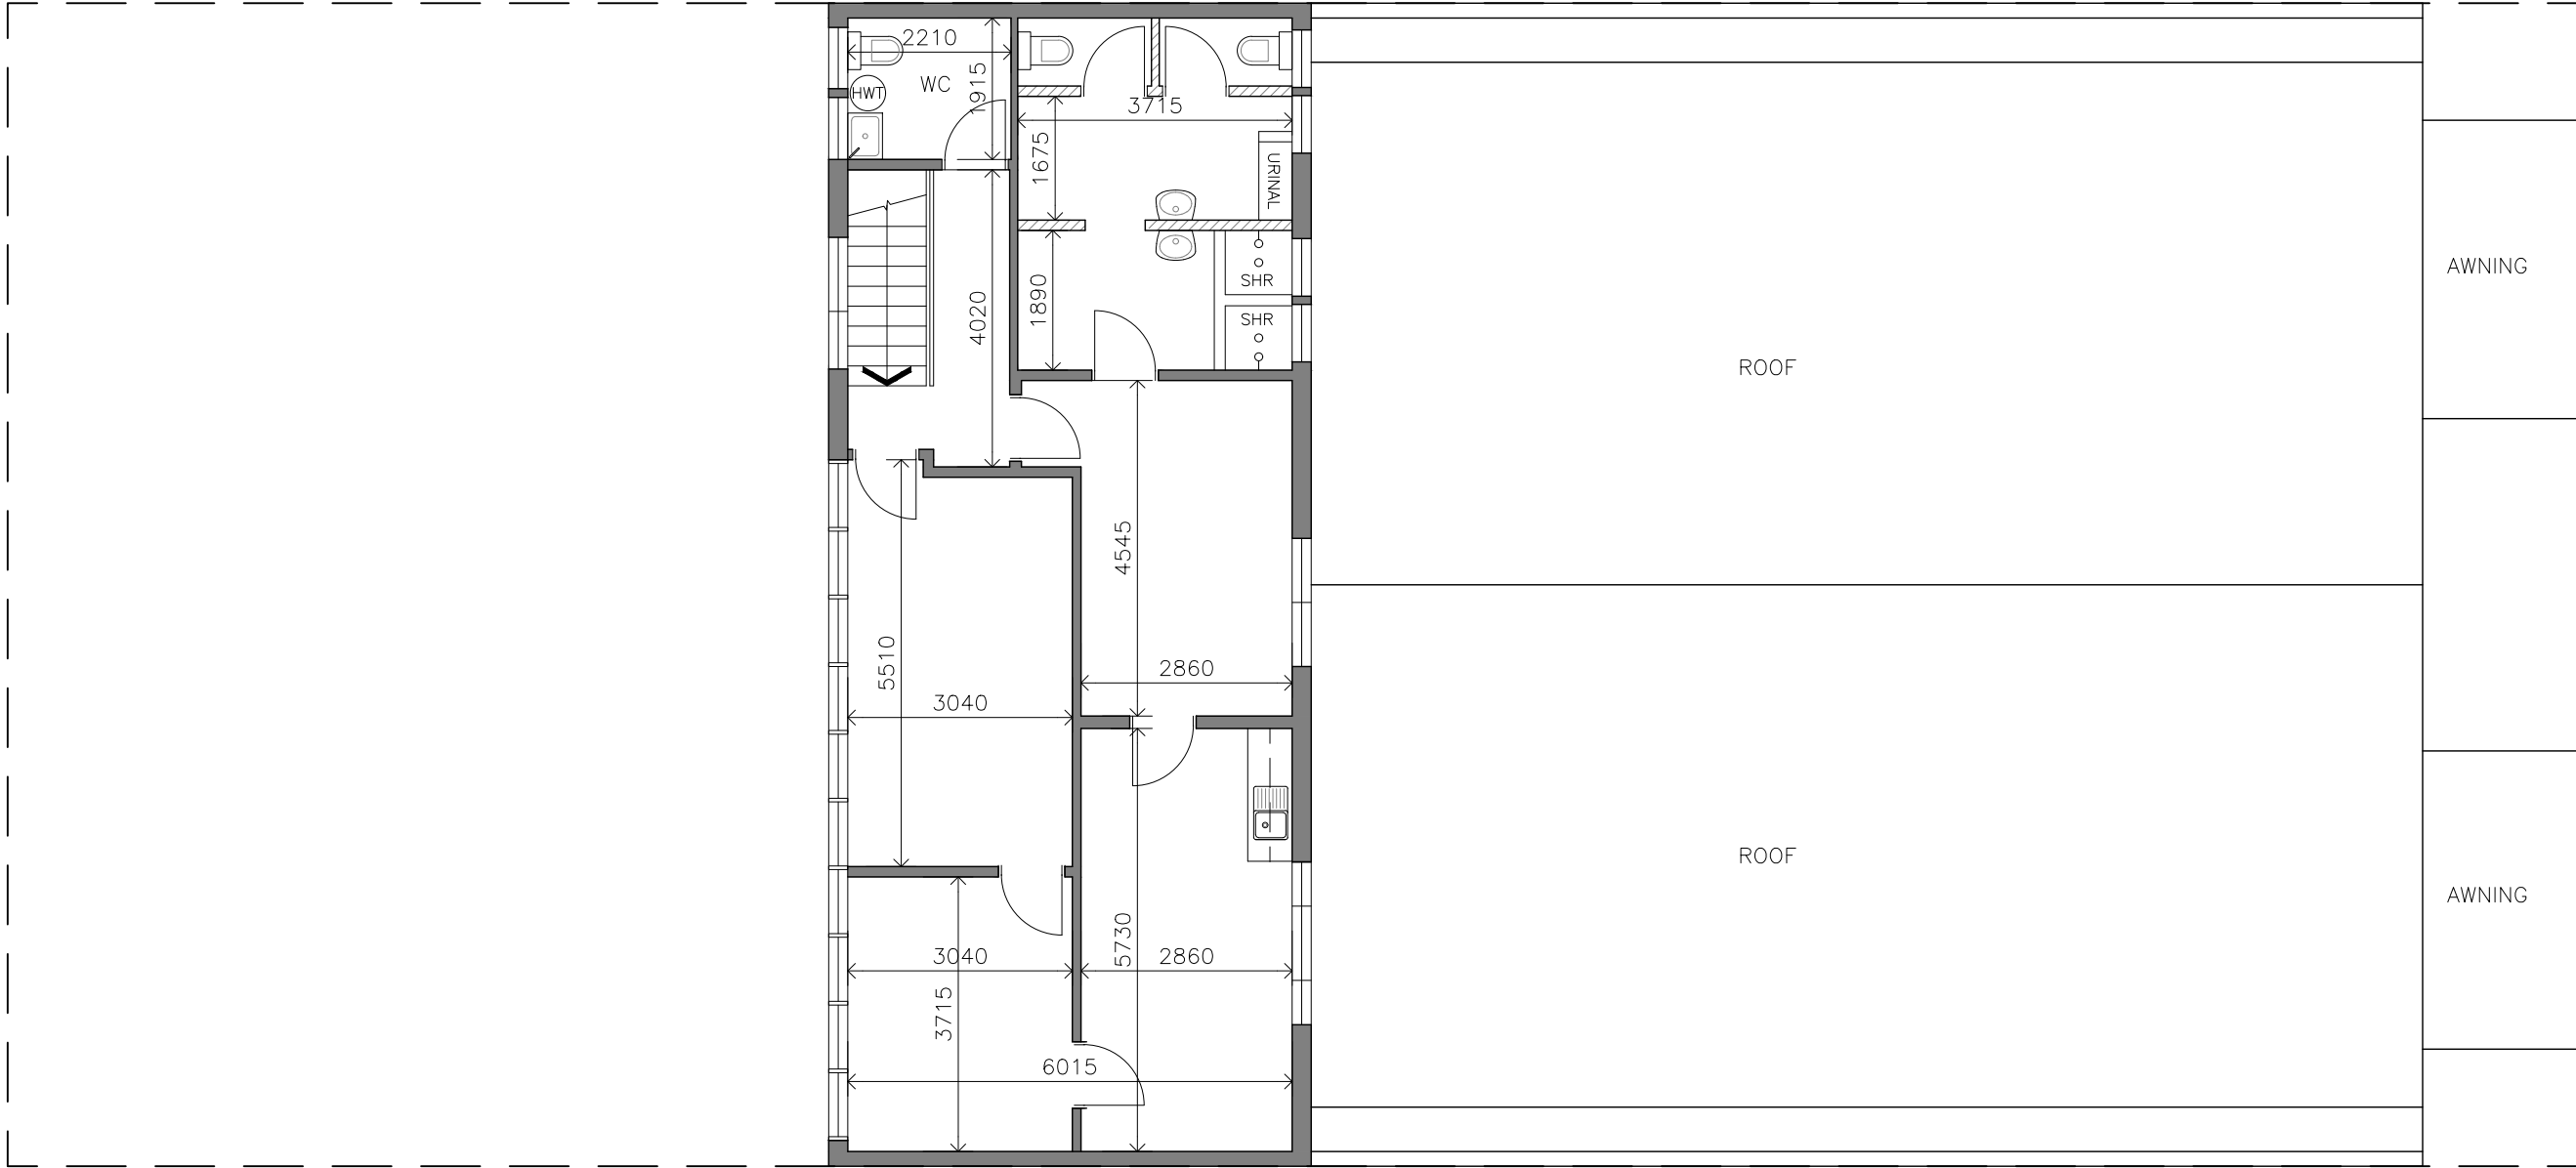

www.hao.com.au
M: 0403 263 365
admin@hao.com.au

REVISION	AMENDMENT	DATE

PROJECT:

**TASTINGS & SHOWROOM IN
ASSOCIATION WITH A MICRO-BREWERY**

45 MITCHELL ROAD
BROOKVALE NSW 2100



DRAWING TITLE:

FIRST FLOOR PLAN

DRAWING STATUS:

**DEVELOPMENT
APPLICATION**

SCALE:

1:100

SIZE:

A3

DATE:

06 FEB 2020

CAD FILE:

DA01_Plan-Ground.dwg

DESIGN:

N/A

CAD:

DL

PROJECT No:

1910171

DRAWING No:


DA02

REVISION:

A



EXISTING

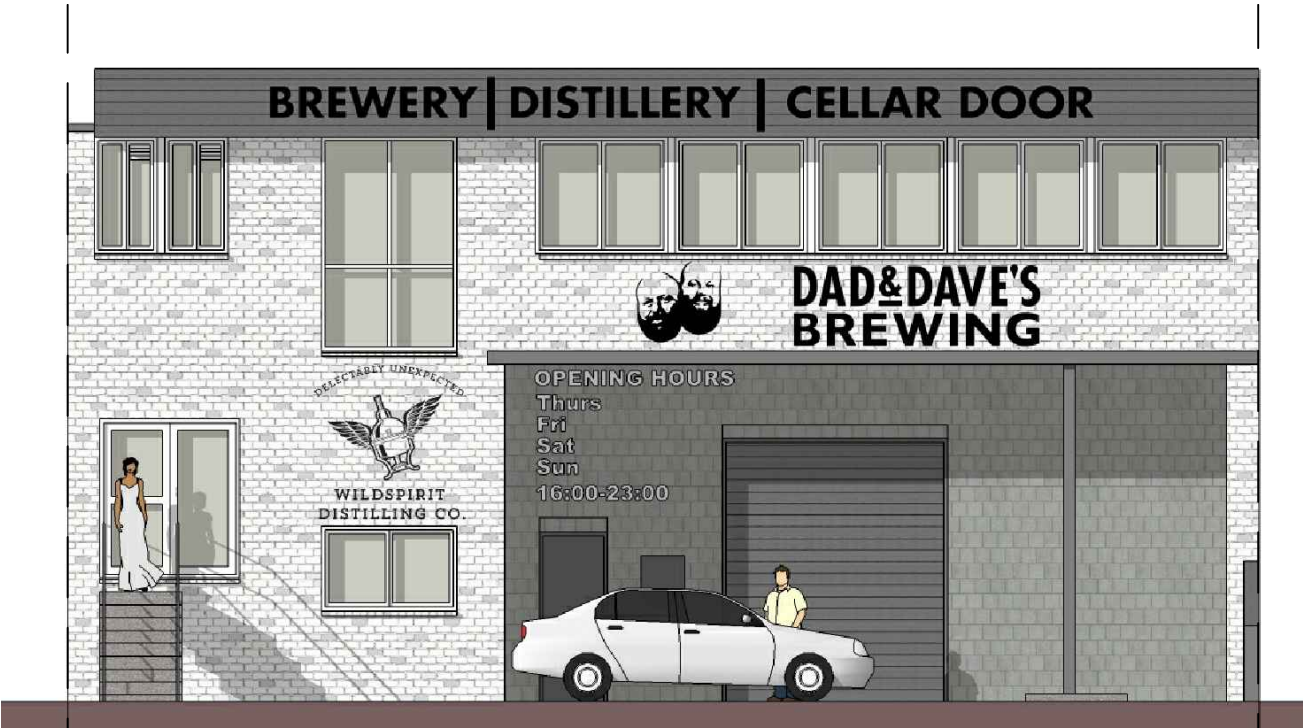

PROPOSED SIGNS

NON-ILLUMINATED SIGNS



www.hao.com.au
M: 0403 263 365
admin@hao.com.au

REVISION	AMENDMENT	DATE
----------	-----------	------

PROJECT:
**TASTINGS & SHOWROOM IN
ASSOCIATION WITH A MICRO-BREWERY**



45 MITCHELL ROAD
BROOKVALE NSW 2100

DRAWING TITLE:
SIGNAGE

DRAWING STATUS:
**DEVELOPMENT
APPLICATION**

SCALE:	1:100	CAD FILE:	DA01_Plan-Ground.dwg
SIZE:	A3	DESIGN:	N/A
DATE:	06 FEB 2020	CAD:	DL
PROJECT No:	1910171	DRAWING No:	DA03
		REVISION:	A


Mitchell Road

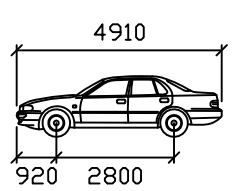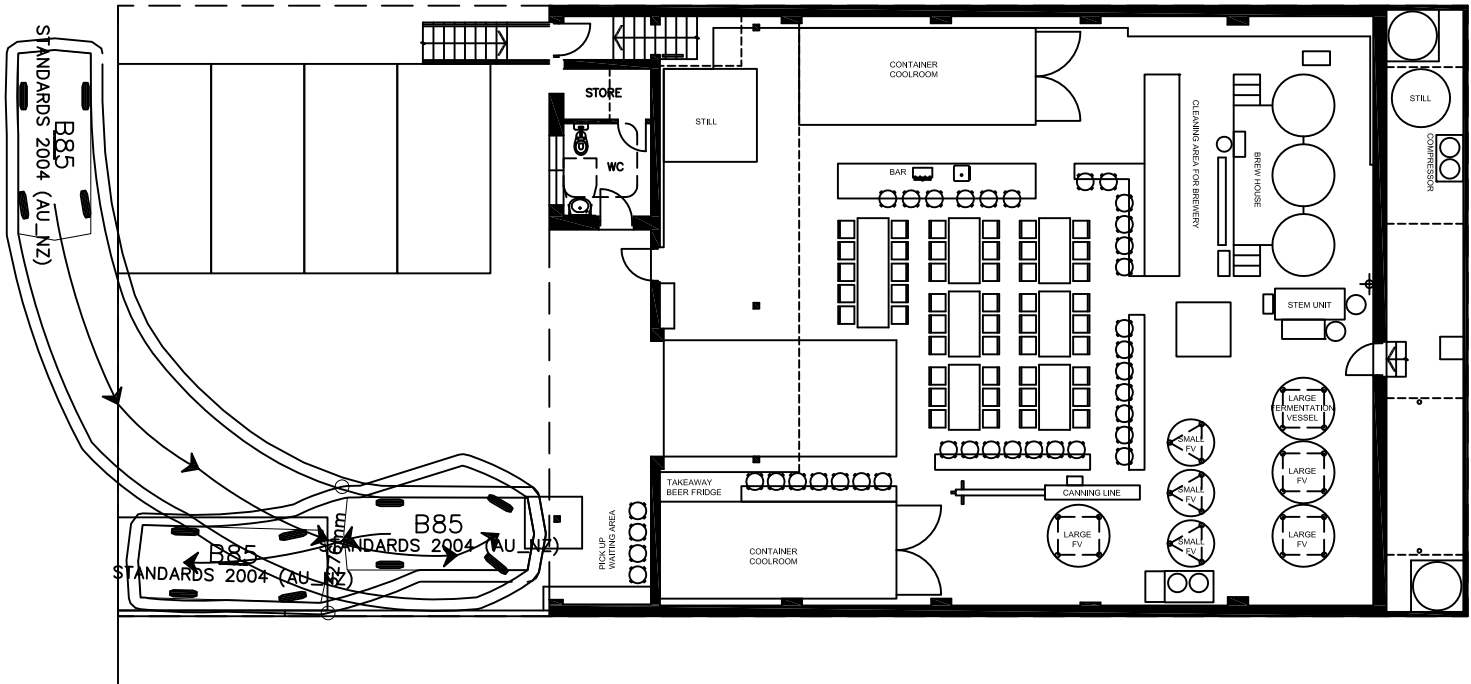

B85

	mm
Width	: 1870
Track	: 1770
Lock to Lock Time	: 6.0
Steering Angle	: 34.1

Mitchell Road

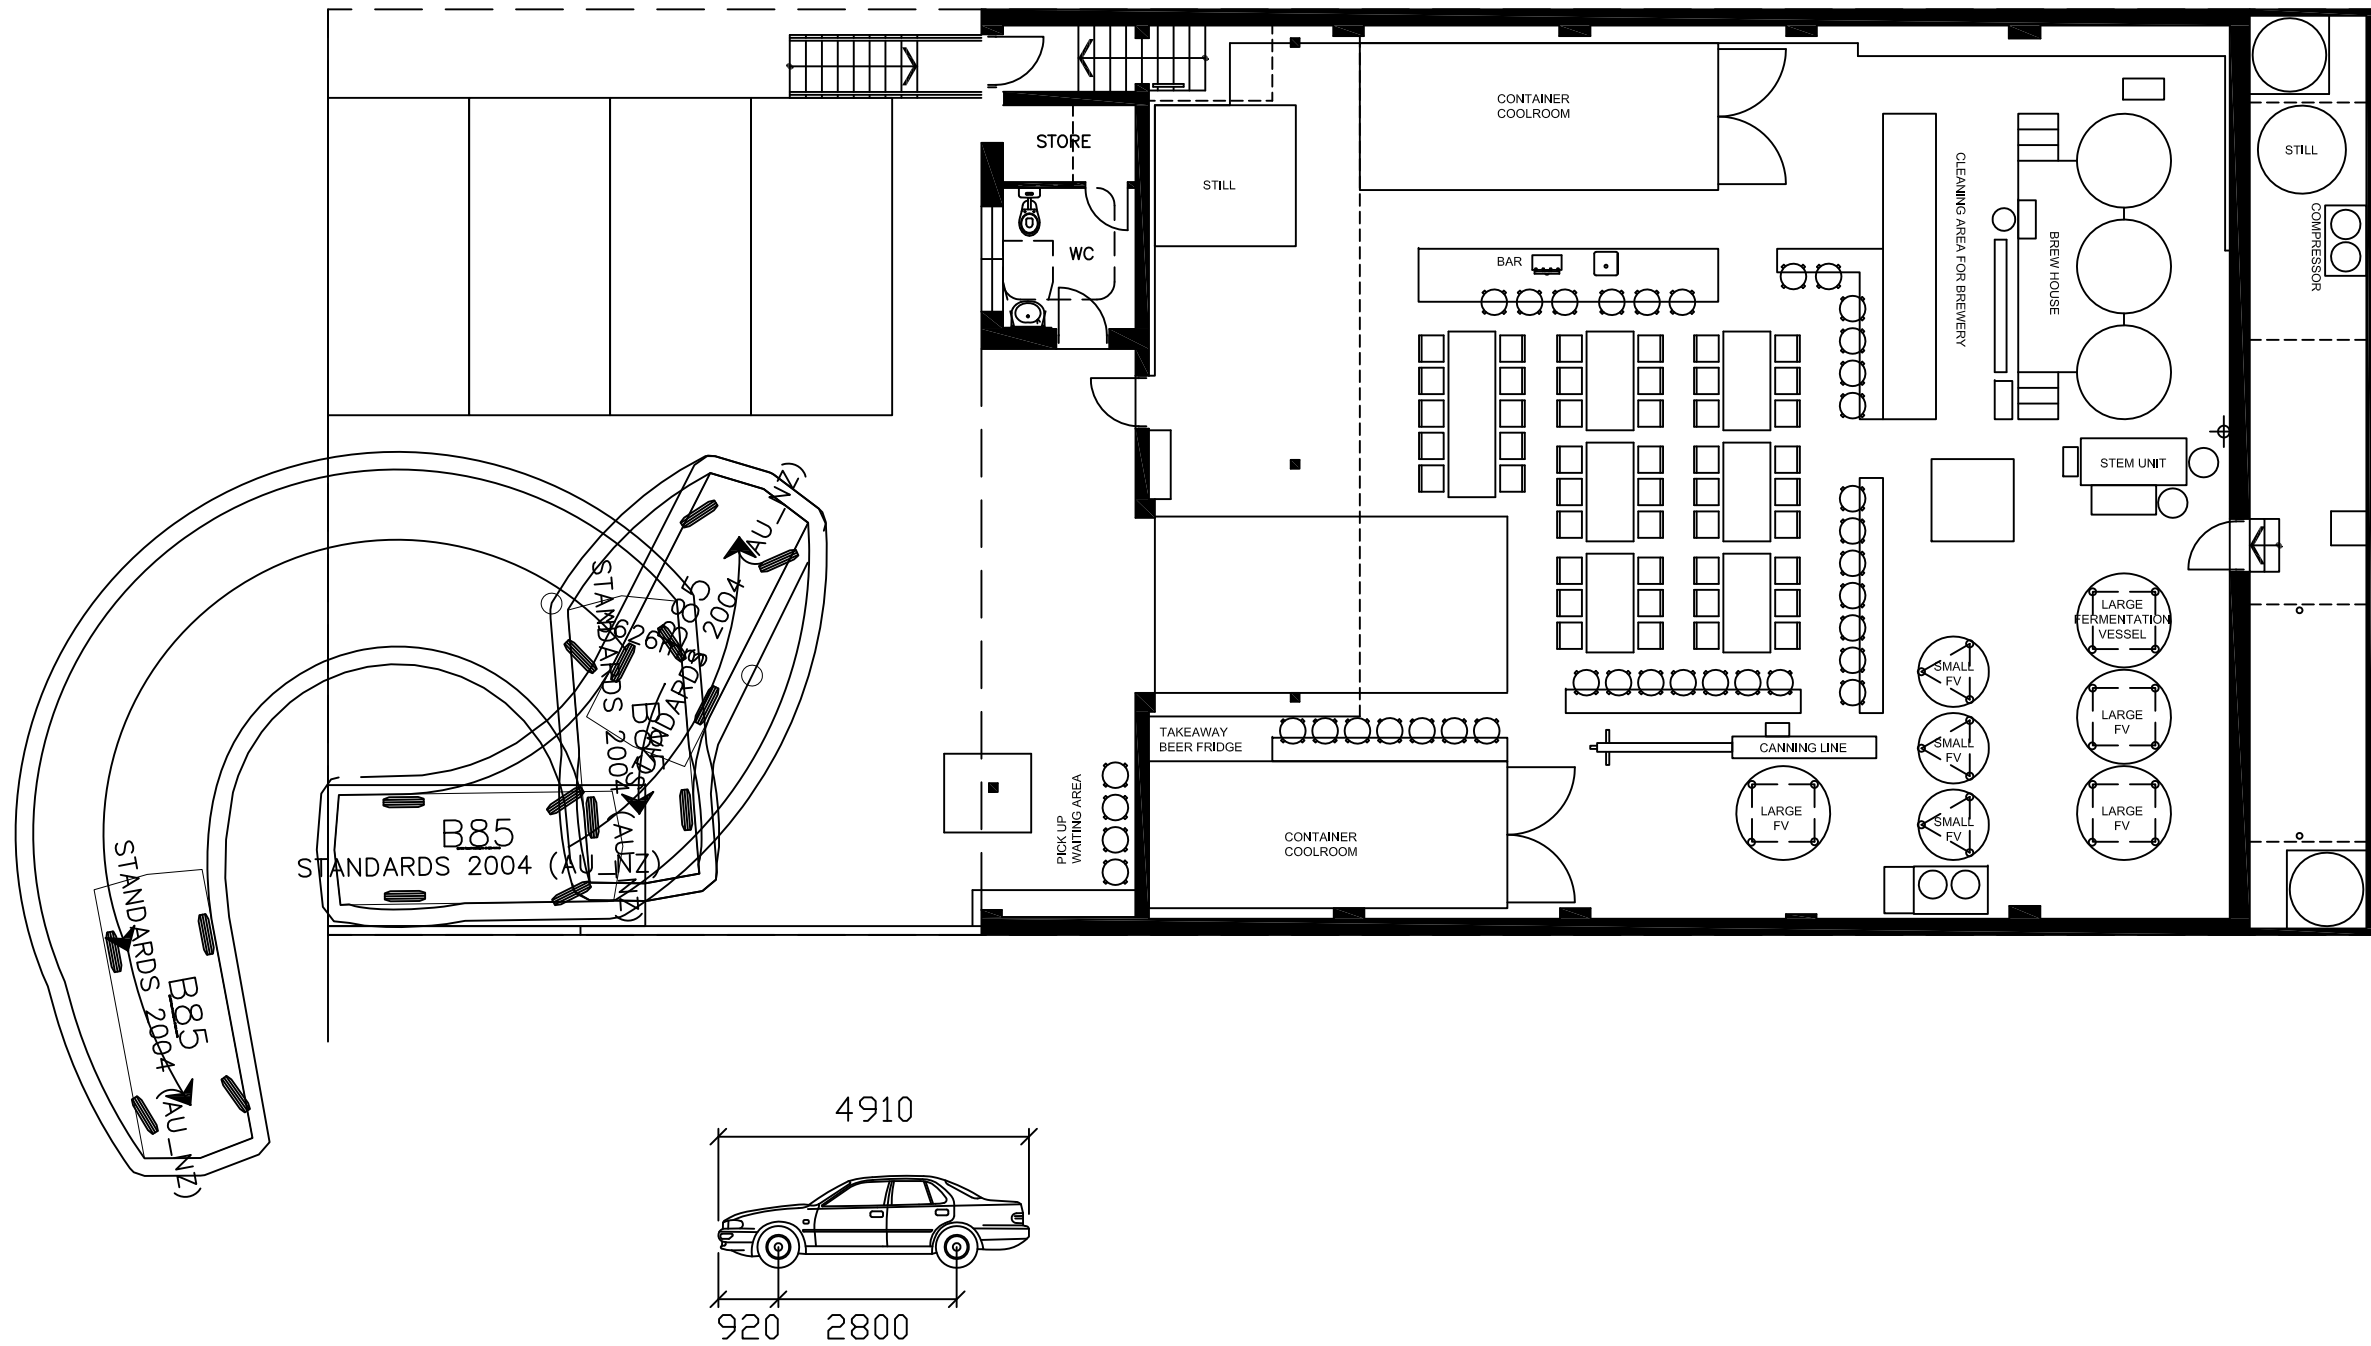

B85

mm
Width : 1870
Track : 1770
Lock to Lock Time: 6.0
Steering Angle : 34.1