



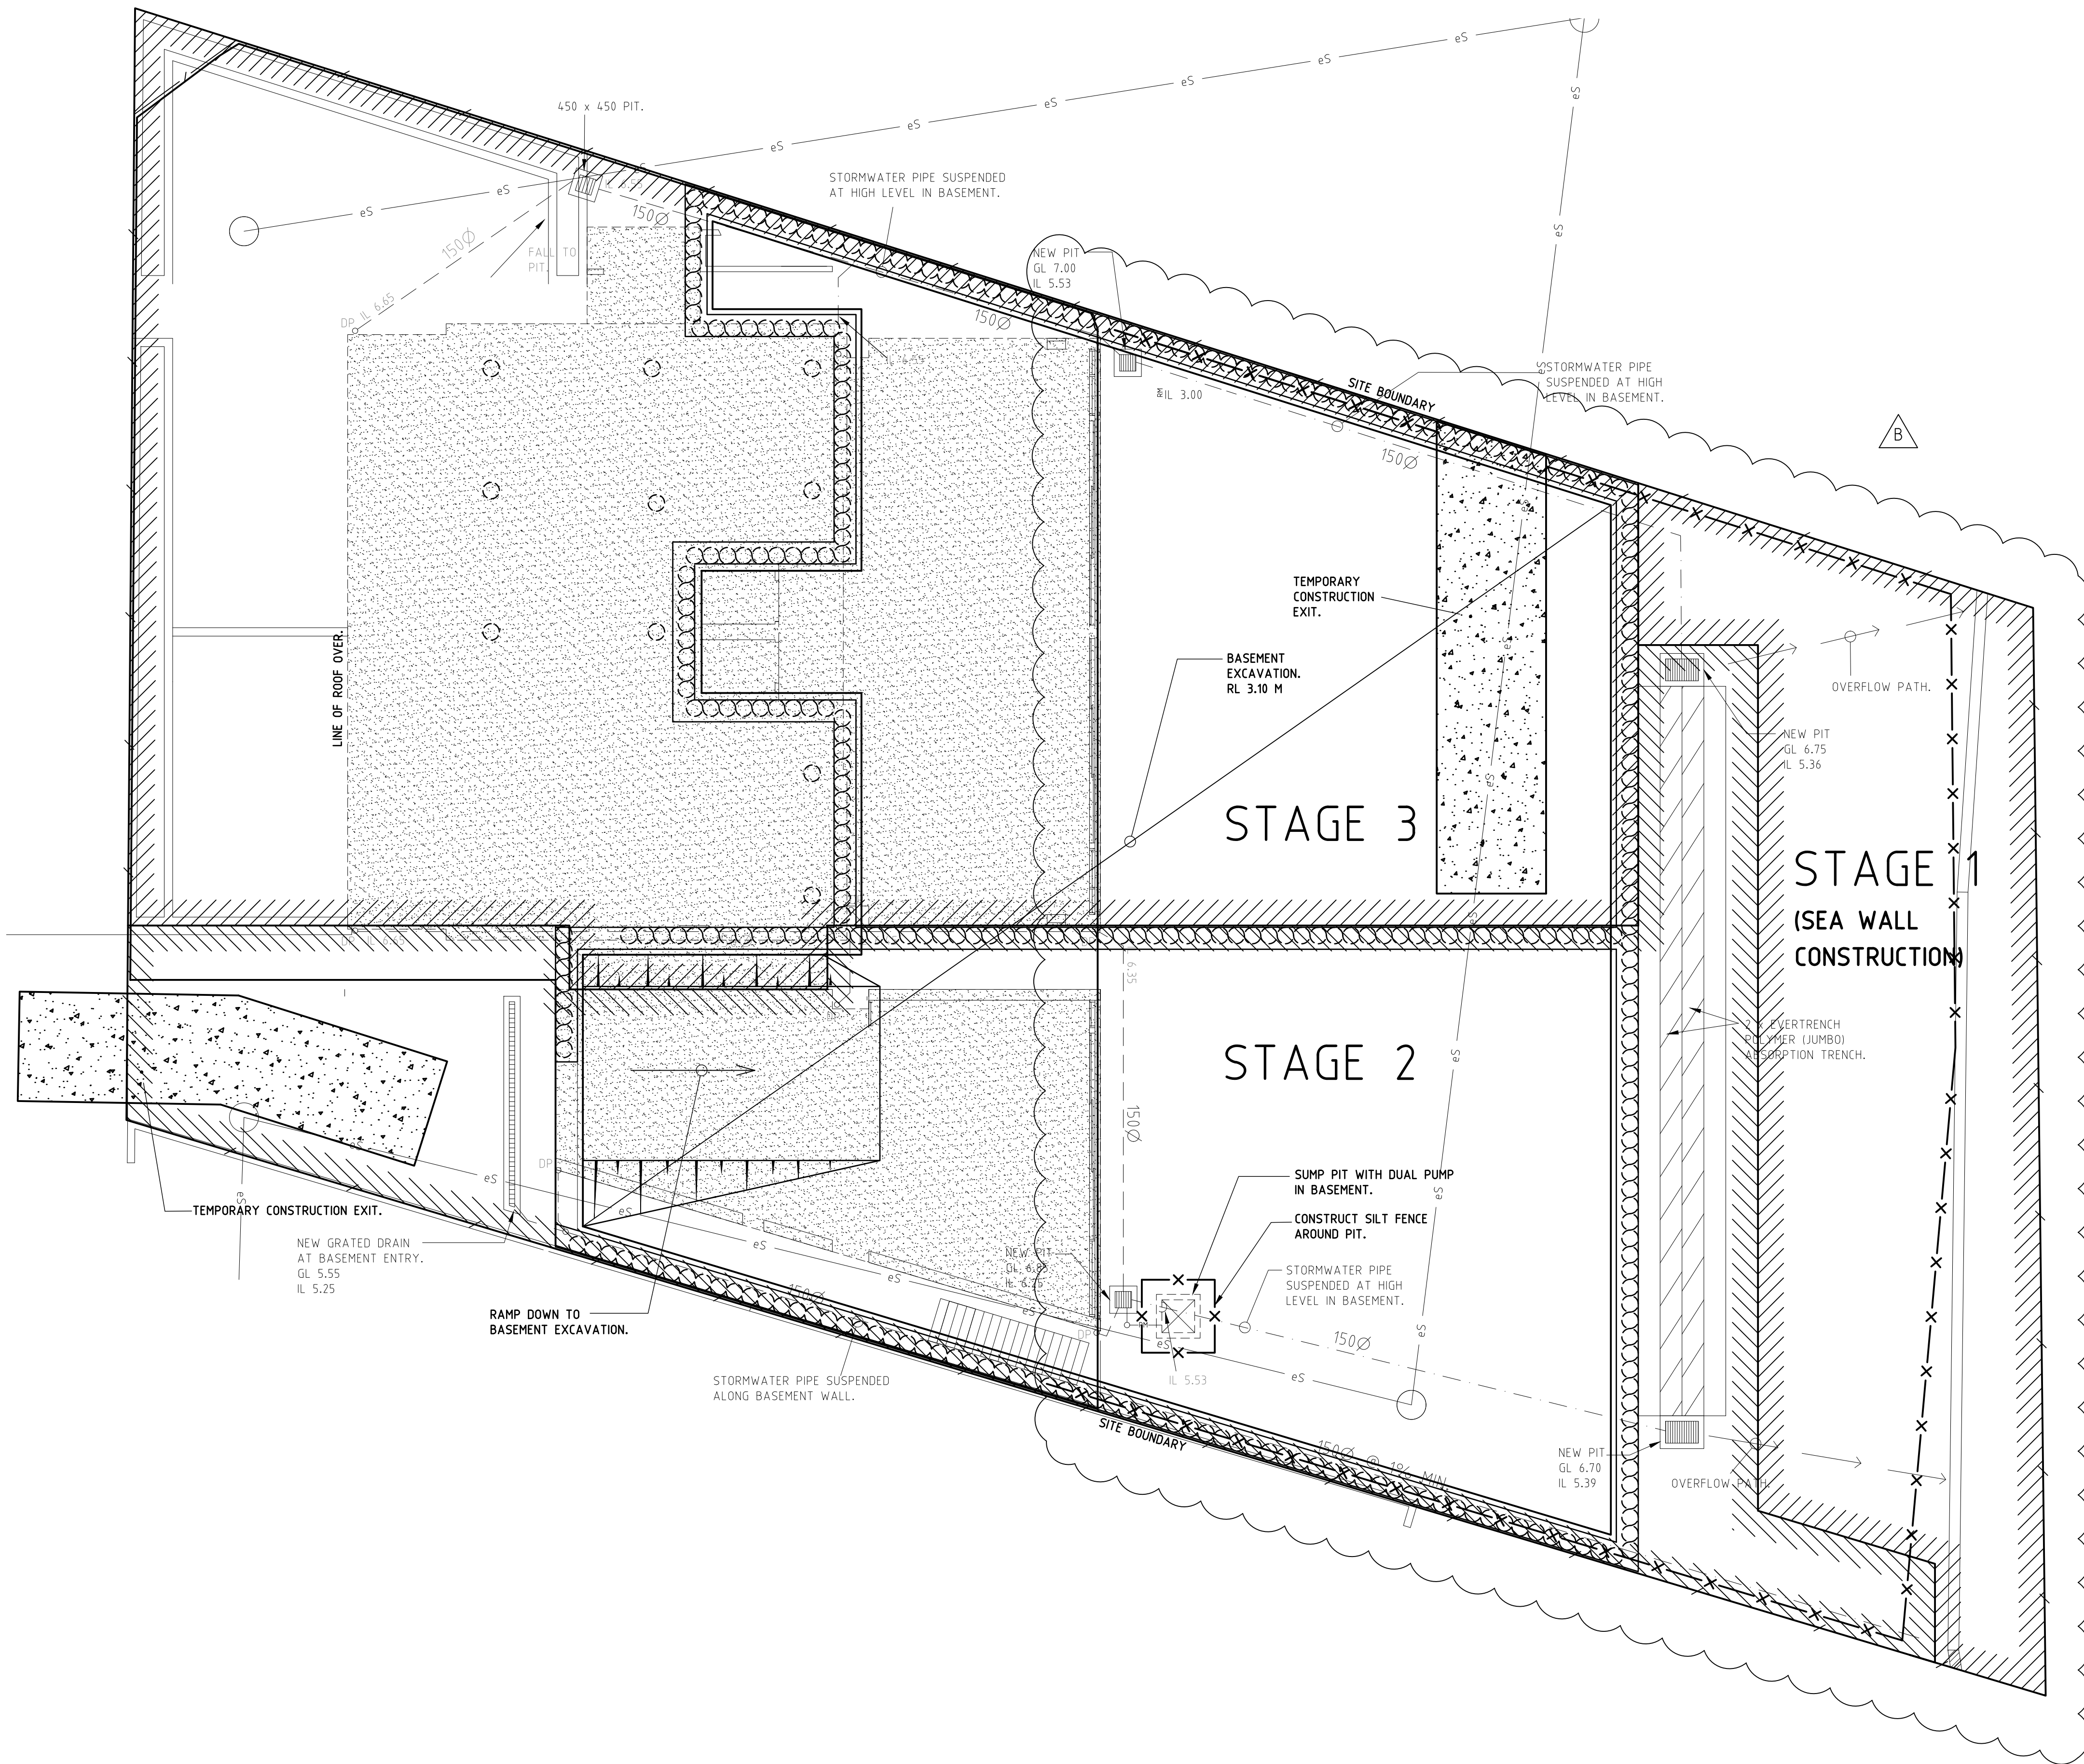


EROSION CONTROL NOTES

- E1 INSTALL SILT FENCES ON LOW SIDE OF SITE AND AS REQUIRED BY LOCAL COUNCIL PRIOR TO COMMENCEMENT OF TOPSOIL STRIPPING.
- E2 INSTALL DRAINAGE SYSTEM AND SILT FENCES AROUND PITS AS SOON AS PRACTICABLE.
- E3 REINSTATE GRASS COVER AS SOON AS PRACTICABLE.

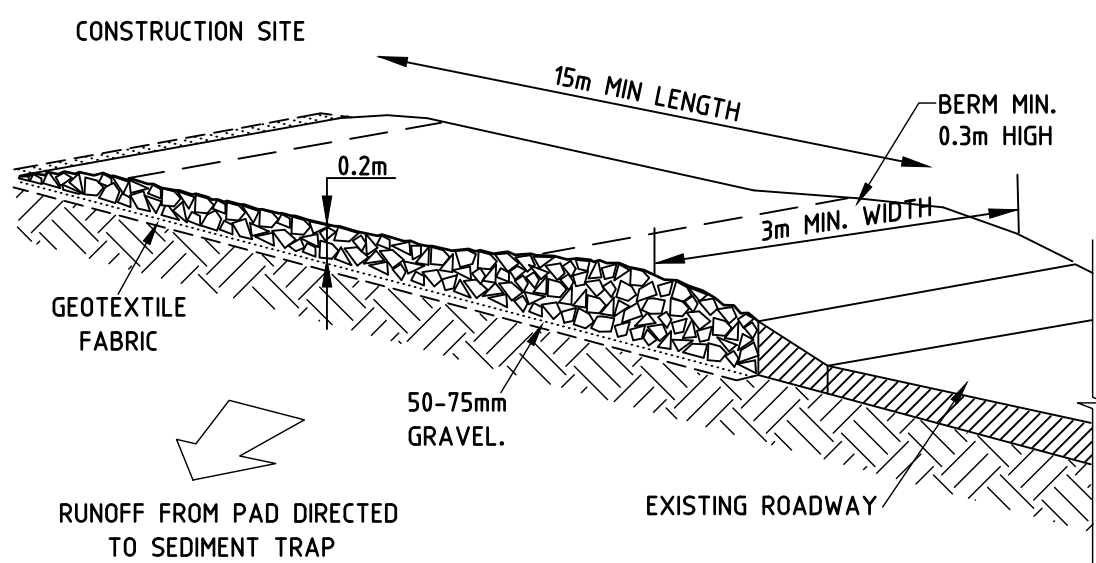


TEMPORARY CONSTRUCTION ENTRY/EXIT

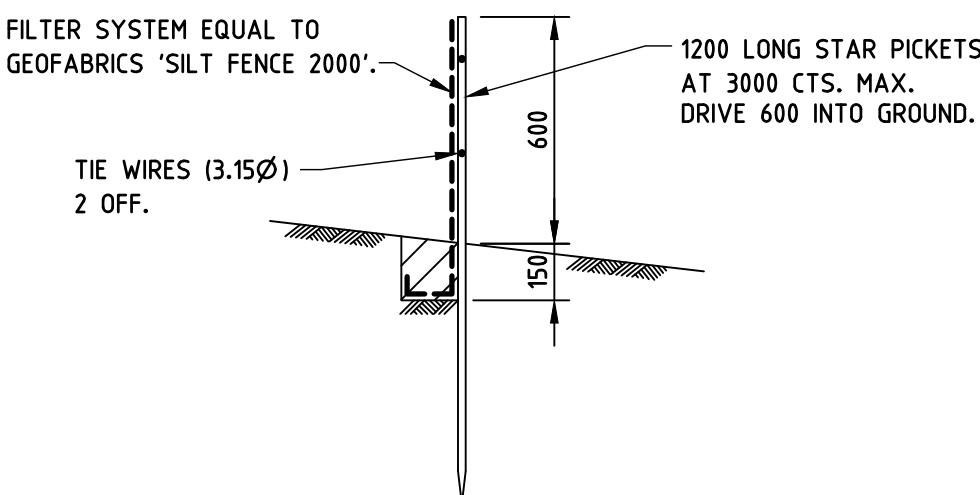

TO BE PLACED AROUND LOW SIDE OF PROPERTY BOUNDARY AND AROUND STORMWATER INLET STRUCTURES TO PREVENT SOIL WASHING OFF SITE.

LEGEND
—X—X— SILT FENCE

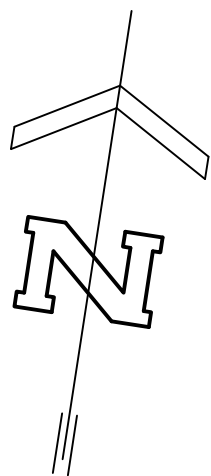

No.	Date	Description	Ver.	Appr.
A	29.08.14	ISSUED FOR CC1.		
B	13.09.18	STAGING ADDED		SETB

Architect
BONUS + ASSOCIATES ARCHITECTS
597 DARLING STREET
ROZELLE NSW 2039

Woolacotts.
CONSULTING ENGINEERS
T +61 2 8241 9900 | www.woolacotts.com.au
Ground Floor, 12a Brown Street, Chatswood, NSW 2067
This drawing is copyright and must not be used, reproduced or copied wholly or in part without written permission of Woolacotts Consulting Engineers Pty Ltd.

ALTERATIONS AND ADDITIONS
1184-1186 PITTWATER ROAD
NARRABEEN, NSW 2101



SEDIMENT CONTROL PLAN

Date	AUGUST 2014	Approved	Verified	Prepared
Scale @ A1	1:100			GM 27.08.14
Job number	18-183	Drawing number	SW2	Amendment B


NOTE:
WET WELL STORAGE CAPACITY
DETERMINED FROM AN ARI OF 10 YEARS
@ A DURATION OF 120 MINUTES AS
STIPULATED BY AS 3500.3:2003 CL 9.36.

LEGEND

RM RISING MAIN.

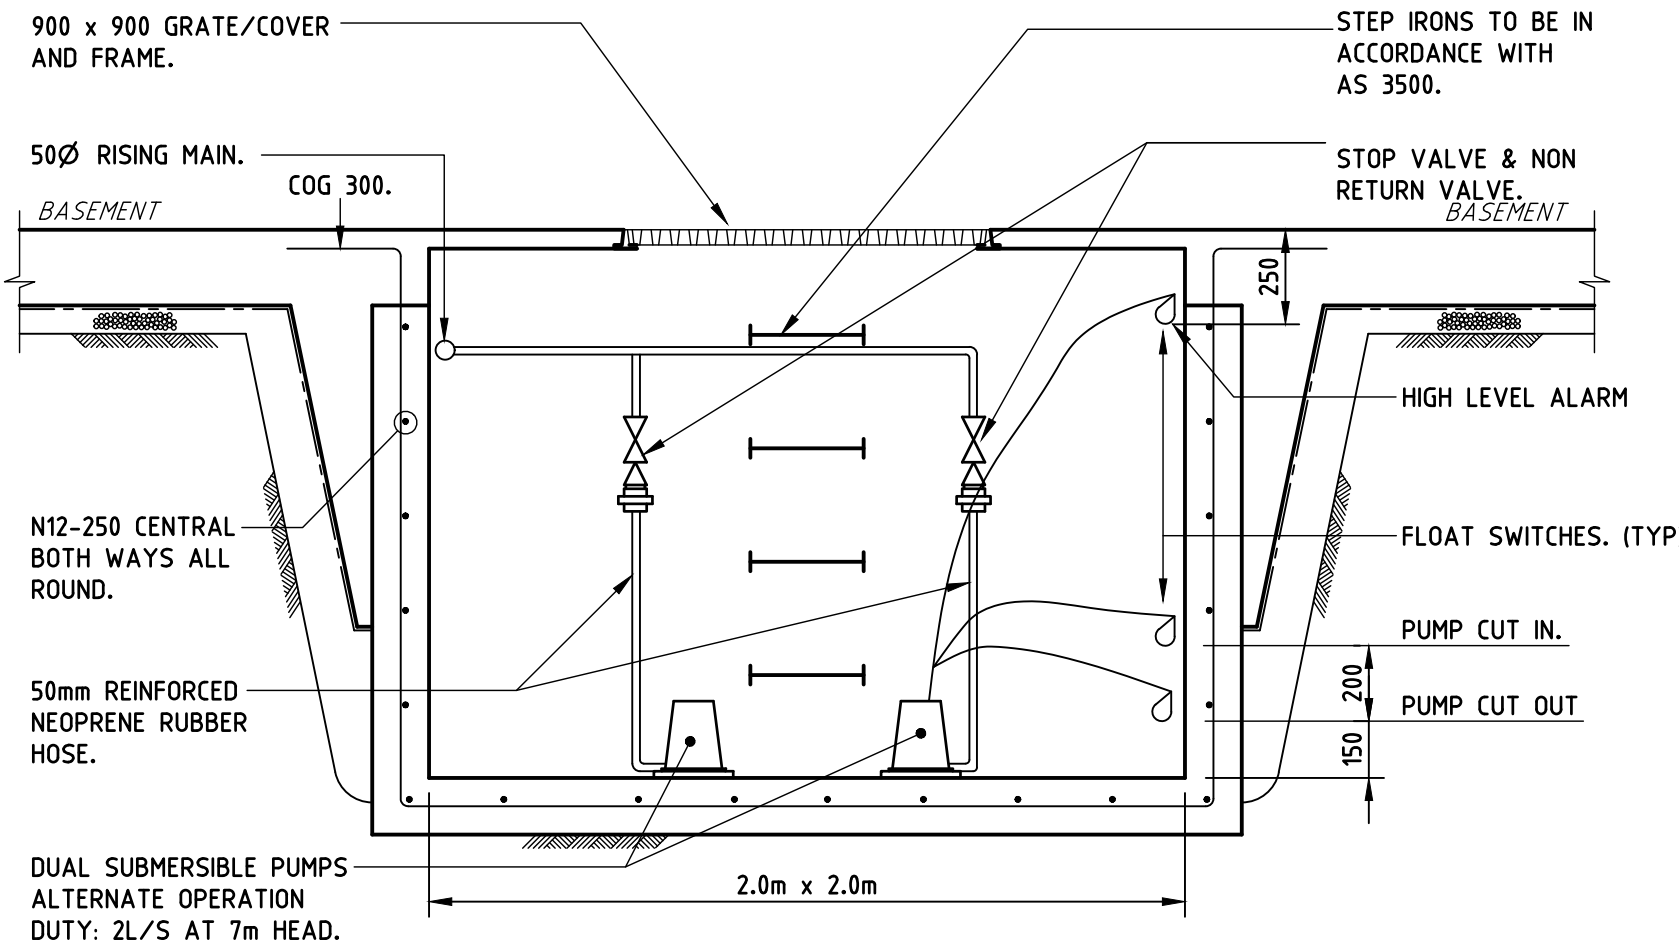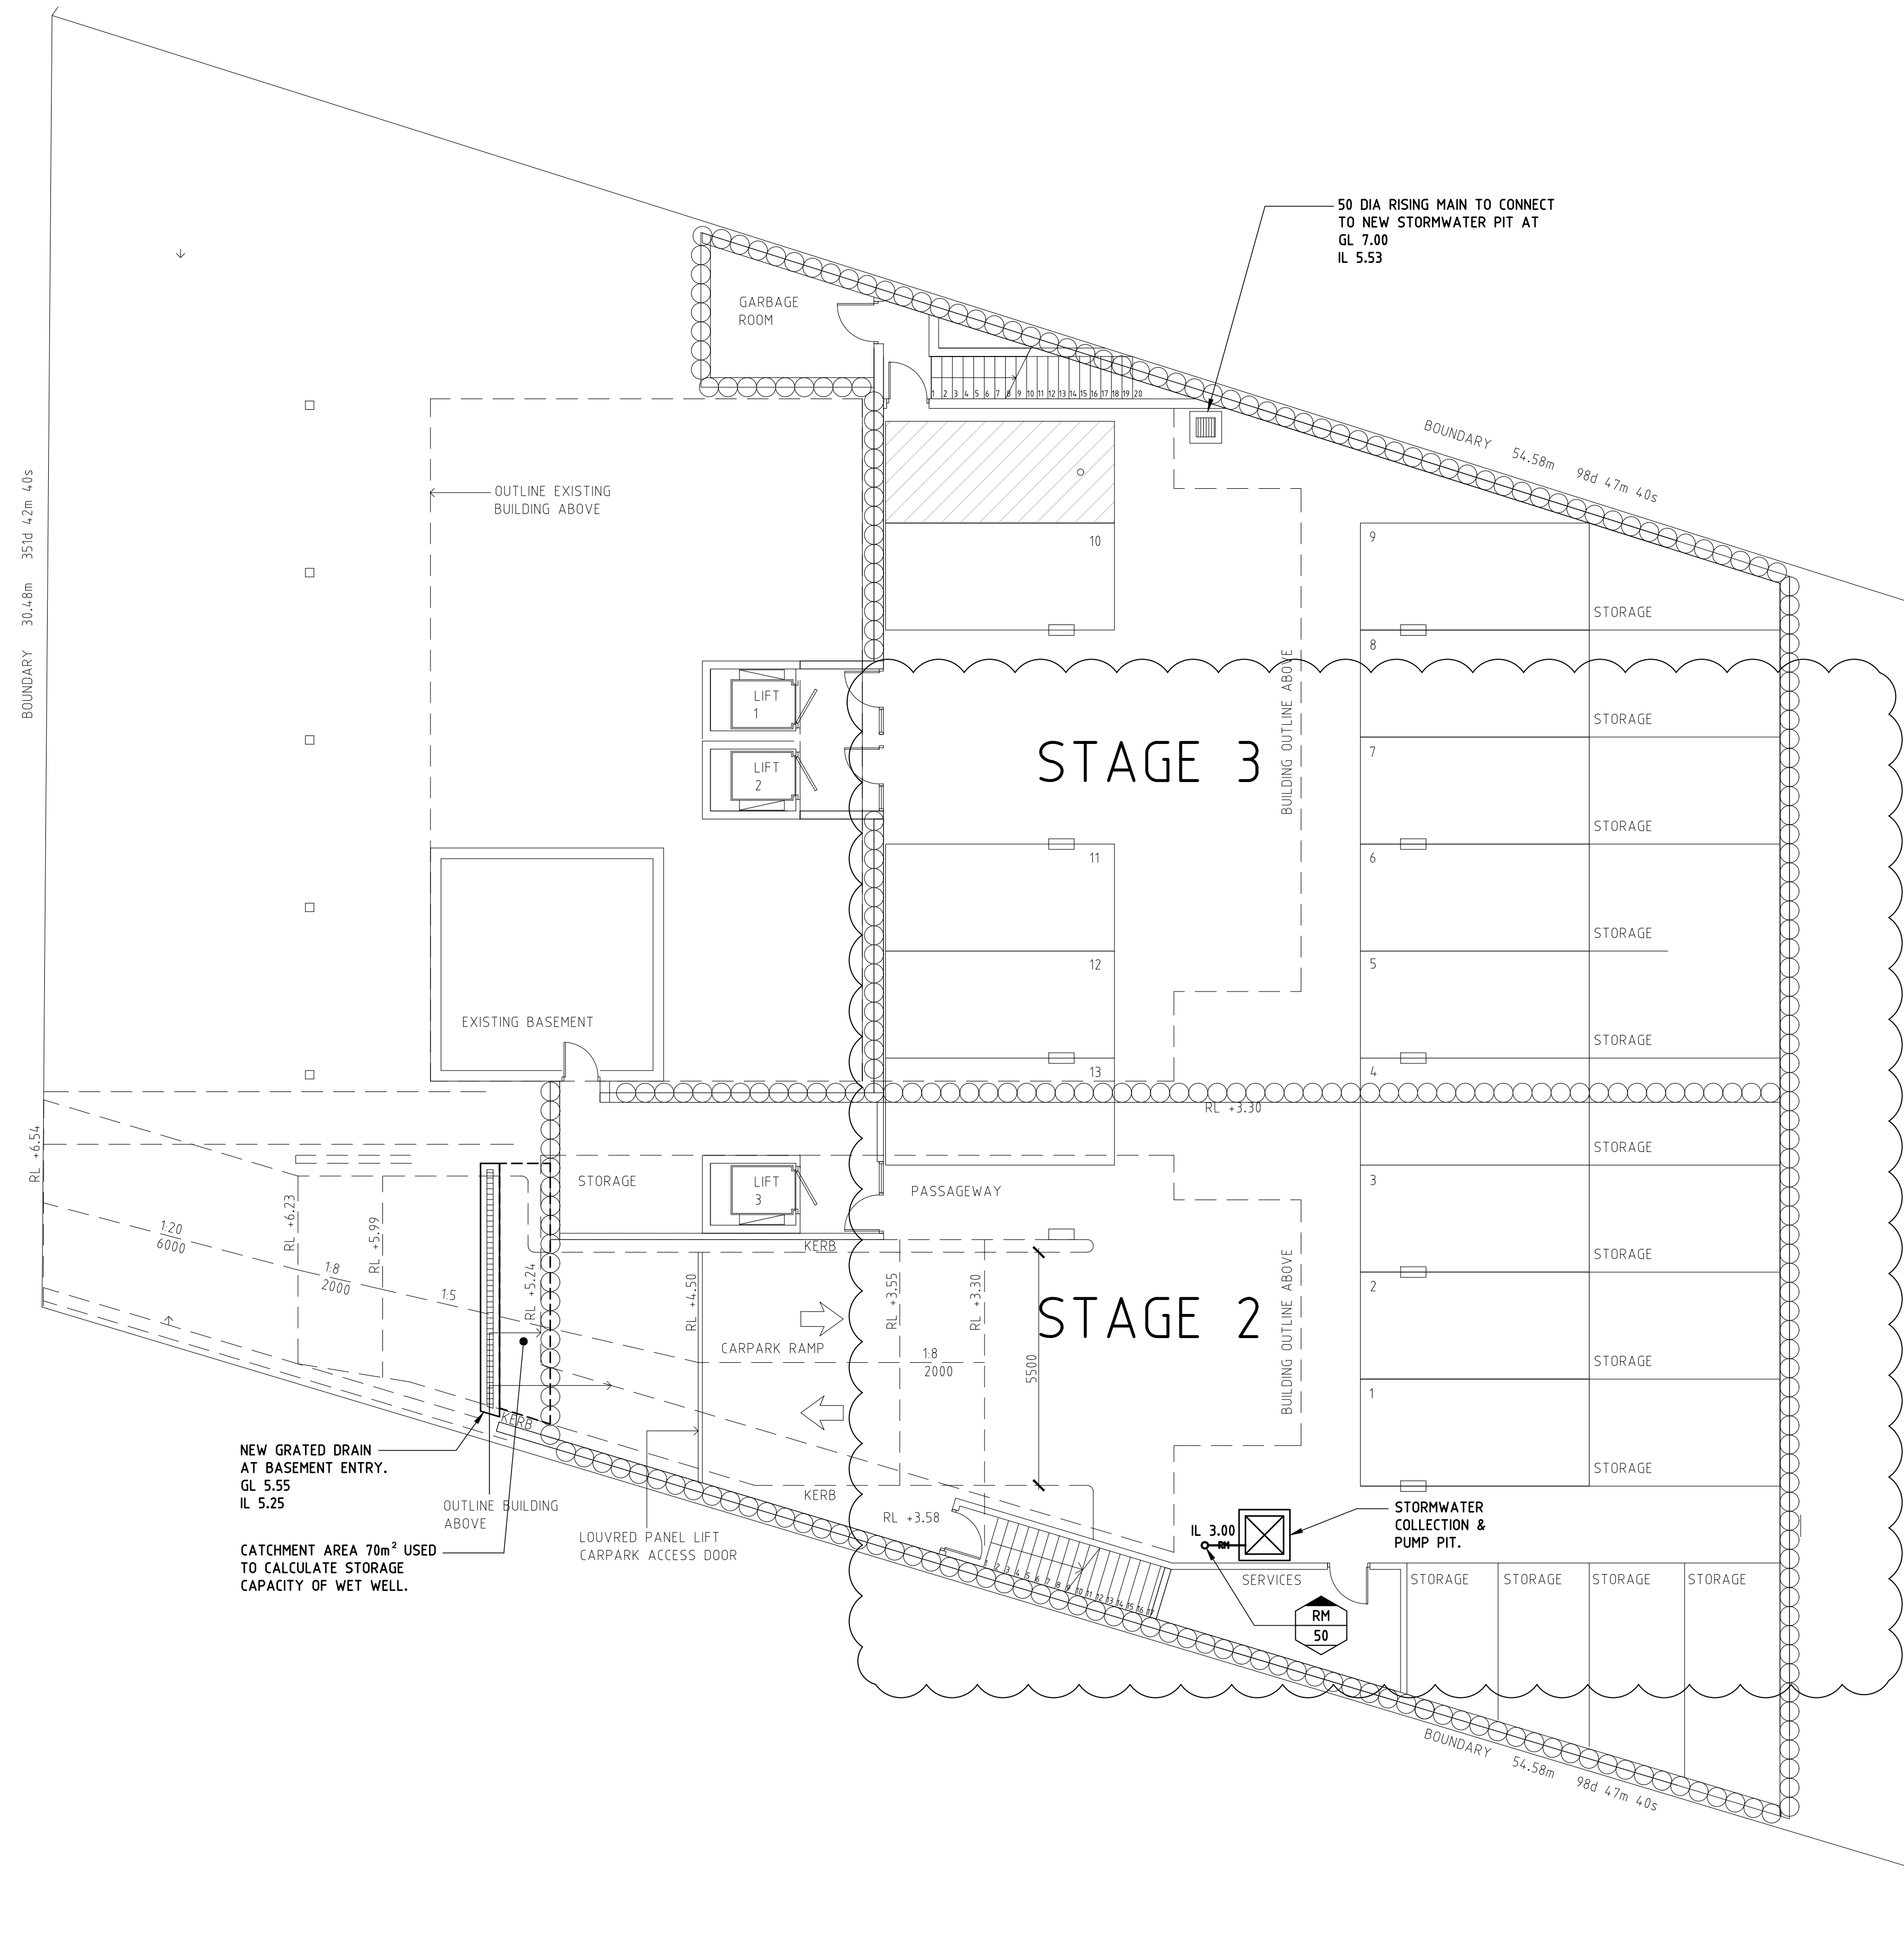

PUMP PIT DETAIL
2mx2mx1.5m DEEP

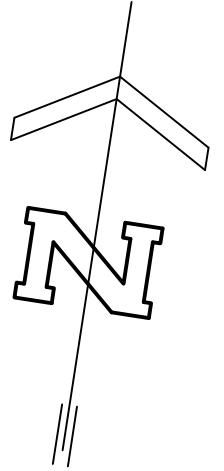

No.	Date	Description	Ver.	Appr.
A	29.08.14	ISSUED FOR CC1.		
B	13.09.18	STAGING ADDED, PUMP PIT RELOCATED		SETB

Architect
BONUS + ASSOCIATES ARCHITECTS
597 DARLING STREET
ROZELLE NSW 2039

Woolacotts.
CONSULTING ENGINEERS

T +61 2 8241 9900 | www.woolacotts.com.au
Ground Floor, 12a Brown Street, Chatswood, NSW 2067
This drawing is copyright and must not be used, reproduced or copied wholly or in part without written permission of Woolacotts Consulting Engineers Pty Ltd.

ALTERATIONS AND ADDITIONS
1184-1186 PITTWATER ROAD
NARRABEEN, NSW 2101
BASEMENT STORMWATER DRAINAGE
PLAN

Date	AUGUST 2014	Approved	Verified	Prepared
Scale @ A1	1:100			GM
Job number	18-183	Drawing number	SW3	Amendment
				B