


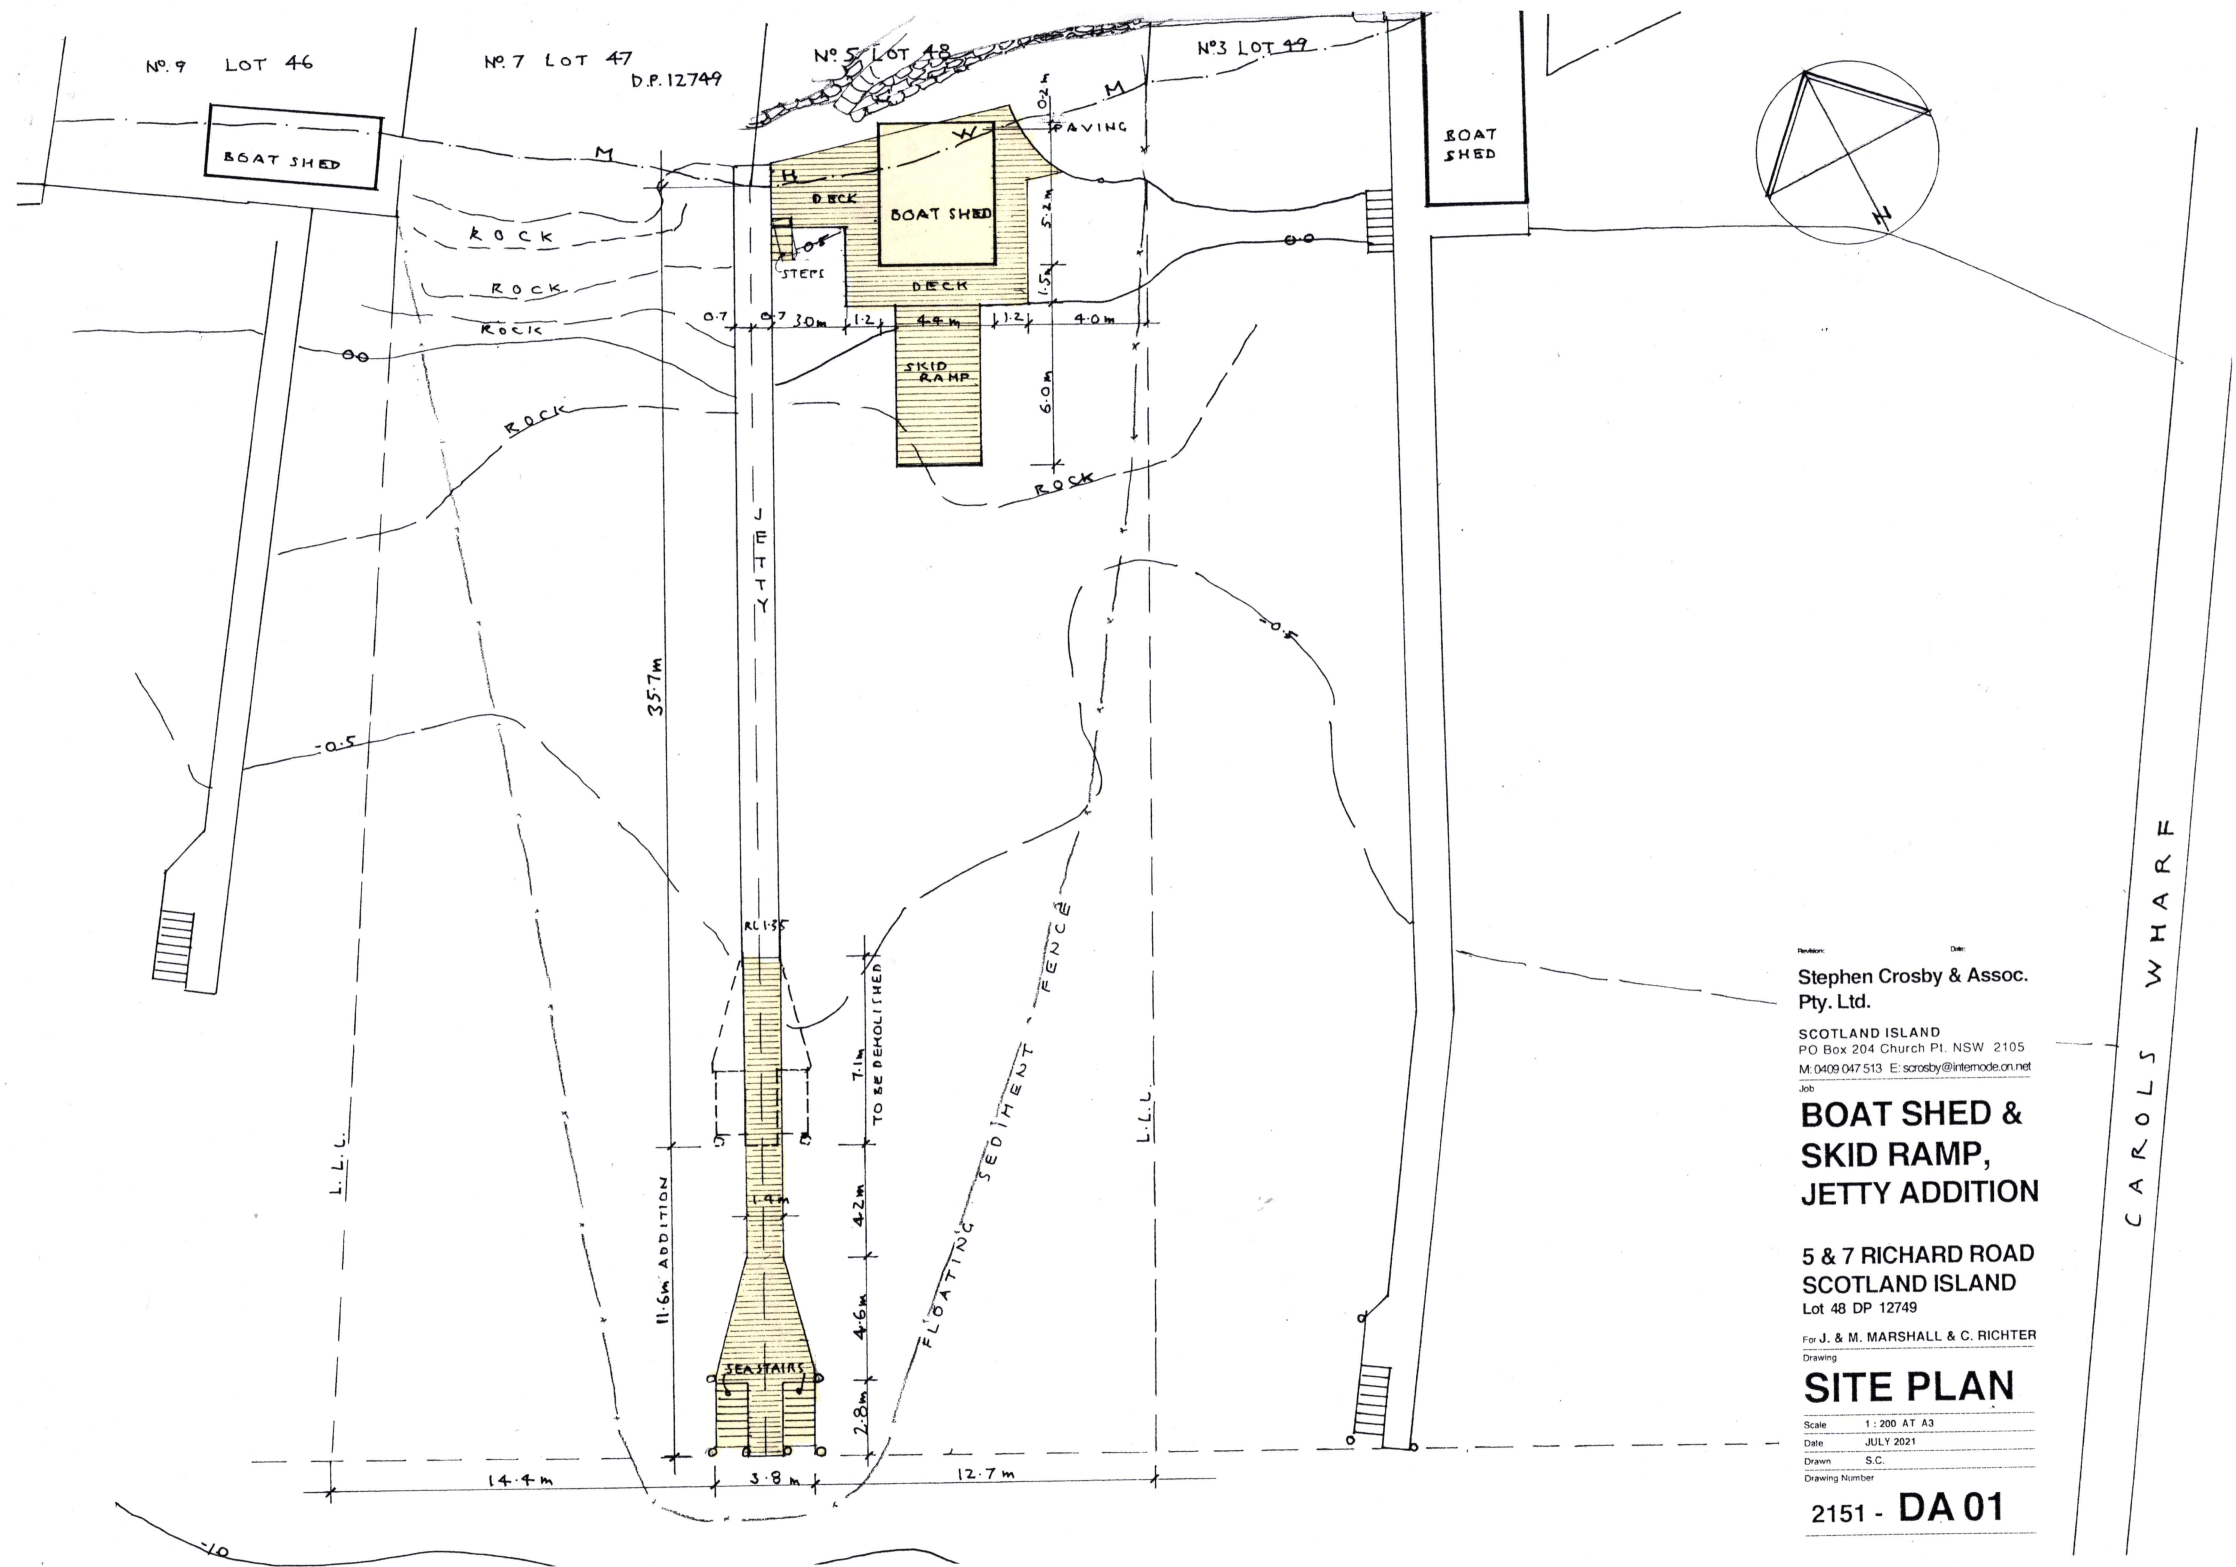

Stephen Crosby & Assoc.
Pty. Ltd.

SCOTLAND ISLAND
PO Box 204 Church Pt. NSW 2105
M: 0409 047 513 E: scrosby@internode.on.net

BOAT SHED & SKID RAMP, JETTY ADDITION

5 & 7 RICHARD ROAD
SCOTLAND ISLAND
Lot 48 DP 12749

For J. & M. MARSHALL & C. RICHTER
Drawing

SITE PLAN


Scale 1:200 AT A3

Date JULY 2021


Drawn S.C.

Drawing Number


2151 - DA 01

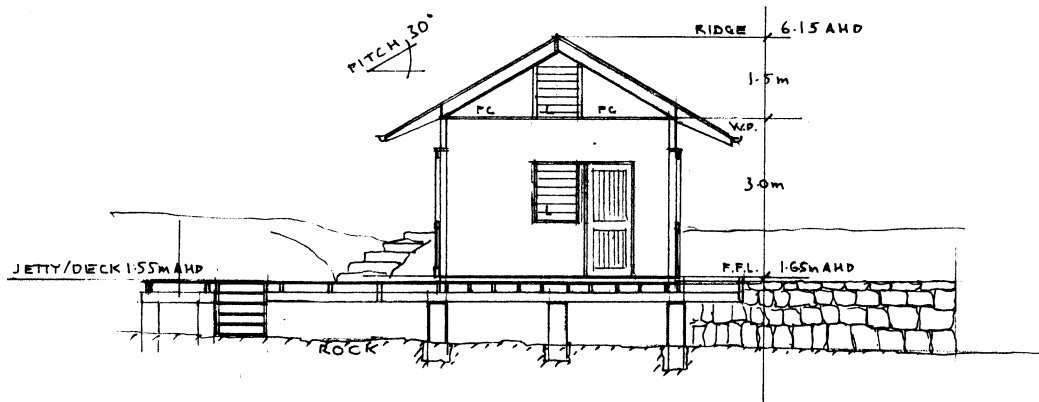


SECTION

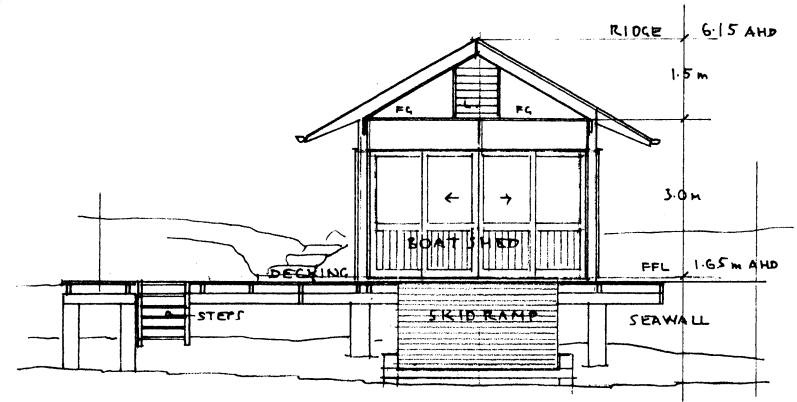


SOUTH

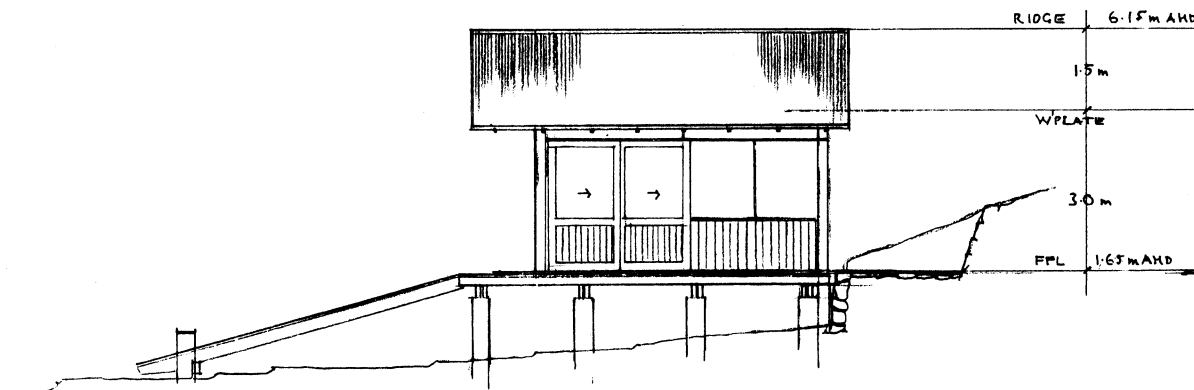

EAST ELEVATION

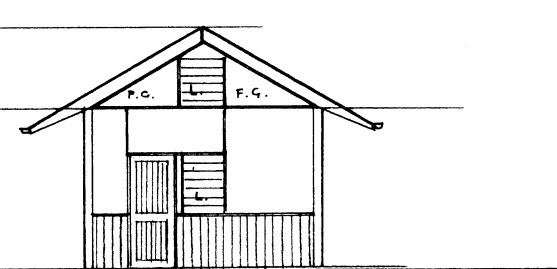

NORTH

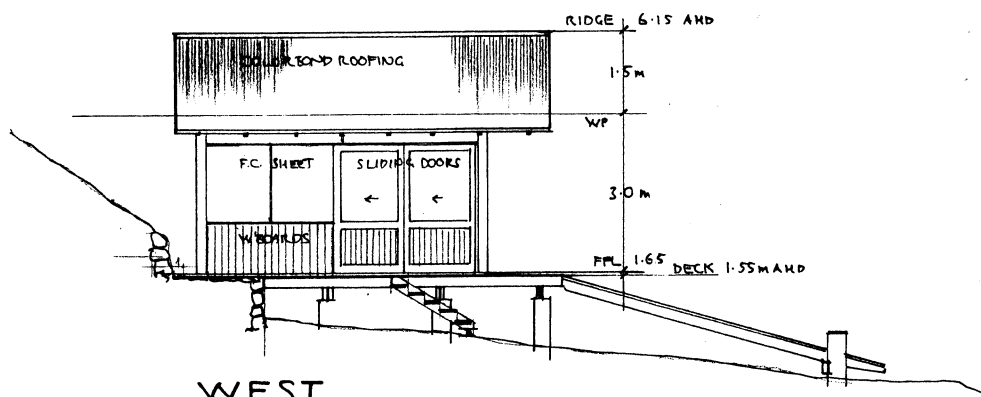

WEST

Stephen Crosby & Assoc.
Pty. Ltd.

SCOTLAND ISLAND
PO Box 204 Church Pt. NSW 2105
M: 0409 047 513 E: scrosby@internode.on.net
Job

BOAT SHED & SKID RAMP


5 RICHARD ROAD
SCOTLAND ISLAND
Lot 48 DP 12749

For J. & M. MARSHALL

SECTION & ELEVATIONS

Scale 1:100 AT A3
Date JULY 2021
Drawn S.C.
Drawing Number

2151 - DA 03

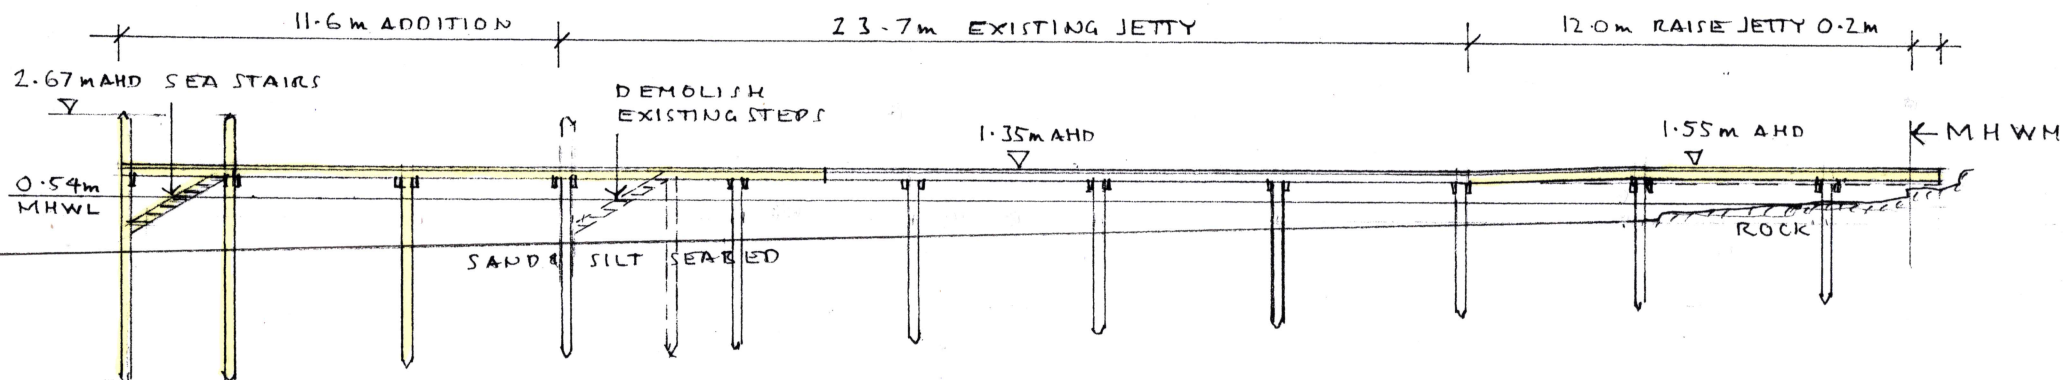

Revision: _____ Date: _____
**Stephen Crosby & Assoc.
 Pty. Ltd.**

SCOTLAND ISLAND
 PO Box 204 Church Pt. NSW 2105
 M: 0409 047 513 E: scrosby@internode.on.net
 Job

BOAT SHED & SKID RAMP

5 RICHARD ROAD
 SCOTLAND ISLAND
 Lot 48 DP 12749

For J. & M. MARSHALL
 Drawing

JETTY LONG SECTION

Scale 1 : 200 AT A4
 Date JULY 2022
 Drawn S.C.
 Drawing Number

2151 - DA 04

SCHEDULE OF EXTERIOR FINISHES

Date: 30th May 2022

Address: No.'s. 5 & 7 RICHARD RD. SCOTLAND ISLAND, NSW
(Lots 48 & 47 DP 12749)

**NEW BOATSHED, DECKING & SKID RAMP
SHARED JETTY ADDITION**

For: J. & M. Marshall & C. Richter

JETTY

Piles: Sleeved hardwood - Black

Framing and decking: Hardwood decking - Natural- weathered grey

BOAT SHED

Roof : Colorbond Custom-Orb - Windspray

Wall cladding : Hardwood Weatherboards - Woodland grey

Fibre cement sheet -

Window and door frames : Timber - Natural- clear stain

Decking & Skid : Hardwood decking - Natural- weathered grey

