


NORTH ELEVATION

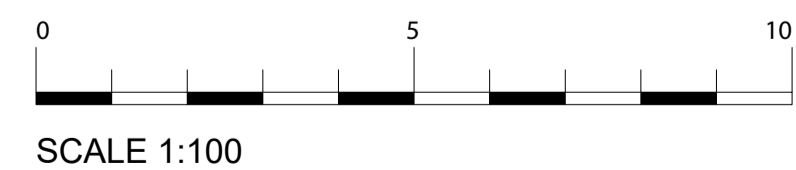

A	ISSUED FOR DESIGN APPROVAL	02/09/2016
B	RE-ISSUED FOR DESIGN APPROVAL	21/11/2016

C.McGEACHIE
 PROPOSED GRANNY FLAT
 STRUCTURE AT 179 PLATEAU
 ROAD, BILGOLA PLATEAU 2107
 SYDNEY

PLAN - ELEVATION NORTH

DATE: 21/11/2016

DRAWN BY: MO

A - 008

SCALE: 1:100