

SITE PLAN  
SCALE 1:200

LEGEND


- SILT FENCE
- DISTURBED AREA
- CATCHMENT AREA

PROCEDURE FOR SILTATION CONTROL DURING CONSTRUCTION

- CONSTRUCT SILT TRAP FENCE WHERE INDICATED ON PLAN. CONSTRUCT STABILIZED CONSTRUCTION ENTRANCES. CONSTRUCT SEDIMENT CATCHMENT BASIN.
- COMMENCE CONSTRUCTION PROVIDING DRAINAGE FROM TRENCH EXCAVATION TO SEDIMENT CATCHMENT BASIN.
- SHOULD S.C.B. FILL TO WITHIN 60% OF CAPACITY, REMOVE SILT FROM SITE TO APPROVED DISPOSAL SITE.
- CARRY OUT DAILY SITE INSPECTION OF SILT FENCES FOR STRUCTURAL DAMAGE.
- PROVIDE SITE WATERING SHOULD WIND EROSION OCCUR.
- REMOVE SILT FENCES AFTER LANDSCAPE IS COMPLETED & LAWN IS FULLY ESTABLISHED.

SEDIMENT CONTROL

- ALL PRECAUTIONS SHALL BE TAKEN BY THE CONTRACTOR TO PREVENT THE TRANSPORTATION OF MATERIAL FROM THE AREA OF THE WORKS BY WINDS, STORMWATERS OR ARTIFICIAL MEANS.
- THE SITE SHALL BE WATERED IN DRY PERIODS & SHOULD CLEARED AREAS BECOME BARREN, THEY SHALL BE SEEDED & WATERED TO PROMOTE VEGETATION COVER OF GRASS.
- THE SEDIMENT CONTROL FABRIC OF FENCES INDICATED ON THE DRAWING SHALL BE TAKEN AS A MINIMUM PROTECTION MEASURE ONLY. EXTRA CONTROLS SHALL BE ESTABLISHED TO PROVIDE AN EFFECTIVE PROTECTION.
- SUPPORT MEASURES SUCH AS HAY BALES SHALL BE USED IN AREAS OF STEEP SLOPES OR WHERE STREAM FLOW MAY OCCUR.

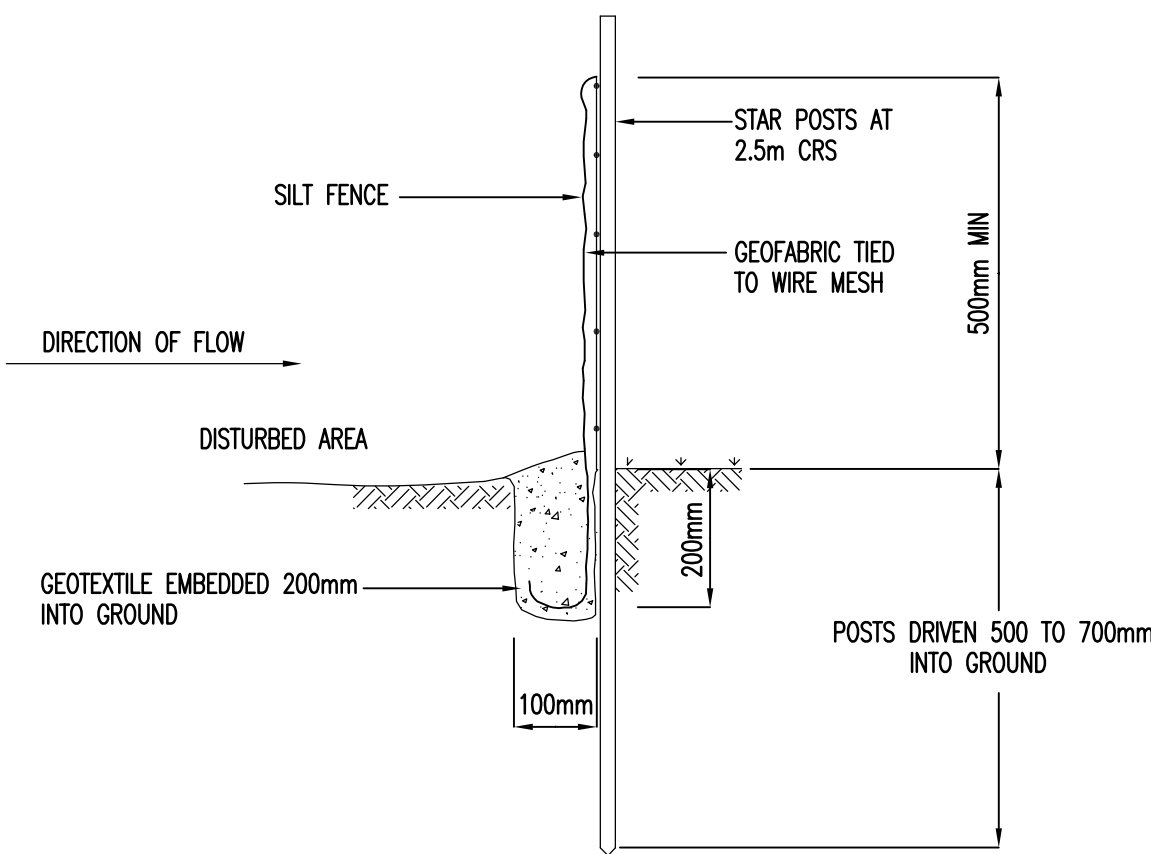

SILT FENCE DETAIL  
N.T.S.

08.06.21	1	ISSUE FOR COUNCIL APPROVAL	A
DATE	No.	AMENDMENT	ISSUE

THESE DRAWINGS, NOTES AND SPECIFICATION ARE ISSUED AS A GENERAL ILLUSTRATION OF WORKS REQUIRED TO BE INSTALLED. THIS DOES NOT REMOVE THE LIABILITY OF THE CONTRACTOR TO ENSURE THAT THE WORKS ARE INSTALLED IN ACCORDANCE WITH THE BCA, AUSTRALIAN STANDARDS AND AUTHORITIES HAVING JURISDICTION. IT IS THE CONTRACTORS RESPONSIBILITY TO ENGAGE A THIRD PARTY CERTIFIER AFTER COMPLETION OF THE WORKS. THIS DRAWING IS COPYRIGHT AND THE PROPERTY OF GLENN HAIG & PARTNERS

ARCHITECT :  
CORNERSTONE STRUCTURES  
ABN: 32 121 603 503  
graham@cornerstonestructures.com.au

CLIENT :  
  
GRAHAM MIDGLEY

PROJECT :  
PROPOSED RESIDENCE  
41 COASTERS RETREAT  
KU-RING-GAI CHASE NSW

GLENN HAIG  
& PARTNERS

HYDRAULIC + FIRE CONSULTANTS

Coffs Harbour  
P: 02 6658 2444  
PO Box 192

Sydney  
P: 02 9310 1352  
PO Box 689  
SURREY HILLS, NSW,  
2010  
SAWTELL, NSW, 2452  
office@glennhaig.com.au

TITLE :  
HYDRAULIC SERVICES  
SITE SOIL & WATER  
MANAGEMENT PLAN

Date :	MAY 2021	Drawn :	NG
Scales :	1:200 @ A1	Checked :	GH
Job No. :	213427	Cod File No. :	213427SW001
		Drawing No. :	SW001