

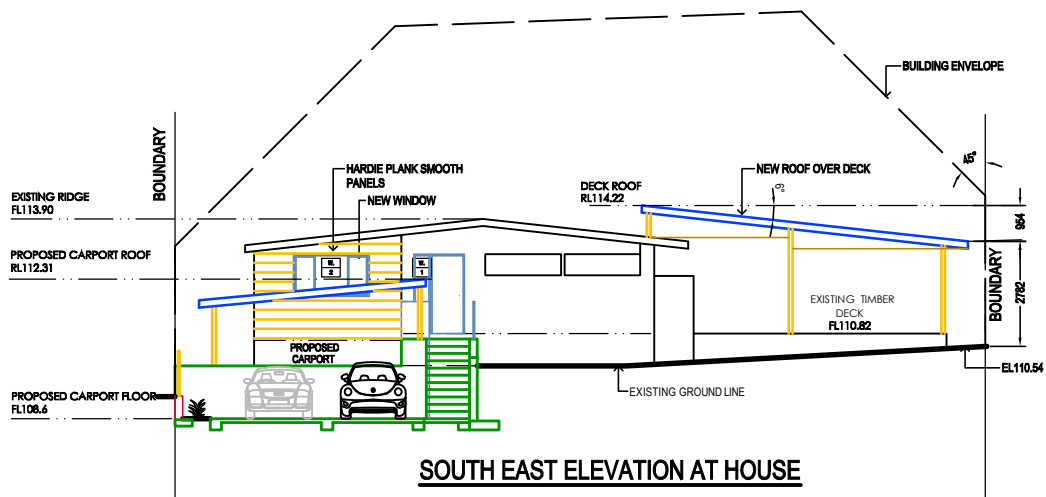



**NORTH EAST ELEVATION AT HOUSE**

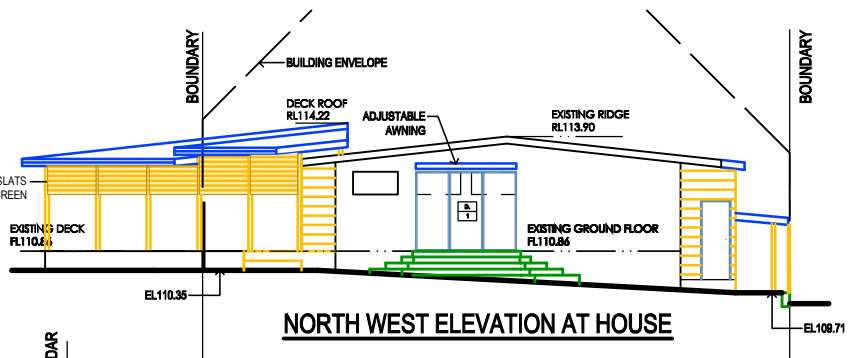

**SOUTH EAST ELEVATION AT HOUSE**

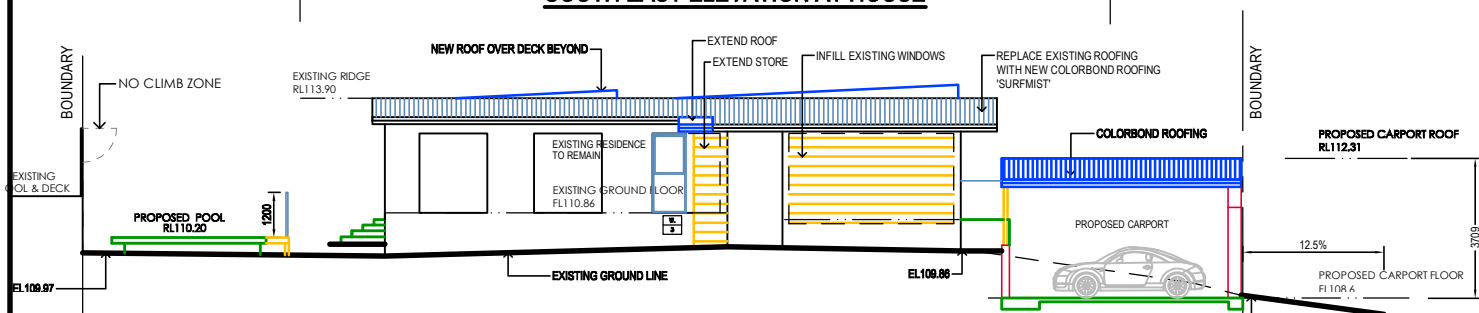

**NORTH WEST ELEVATION AT HOUSE**

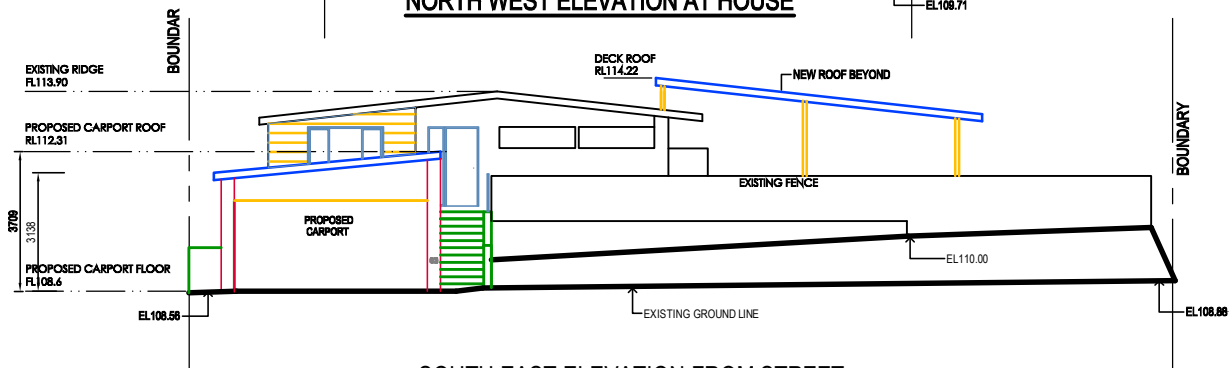

**SOUTH EAST ELEVATION FROM STREET**

PROPOSED POOL & ASSOCIATED WORKS  
NIGEL AND GEMMA JOHNSTON  
LOT 40 DP31216  
No. 63 BEACON AVENUE  
BEACON HILL 2100

DWG NAME  
NOTIFICATION ELEVATIONS

DATE	SCALE AT A4	JOB NUMBER	DWG NUMBER
MAR 18	1:200	RADD17082	N2

