


PROPOSED TENANCY PLAN

SCALE: 1:100



**THIS PLAN IS TO BE READ IN
CONJUNCTION WITH
THE CONDITIONS OF DEVELOPMENT
CONSENT**

DA2021/2629

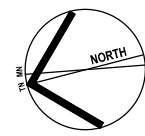

ISSUE	DATE	DESCRIPTION
A	16.12.2021	DA Issue to Council


PROJECT:
COU to Gym

28 Cross Street, Brookvale NSW 2100
CLIENT:
J-Train Athletic Performance
28 Cross Street, Brookvale NSW 2100

SHEET TITLE:
Proposed Tenancy Plan

SCALE: 1:100 @ A3
DRAWN: Taha.V
SHEET SIZE: DWG NO: REVISION:

A3 DA02 a

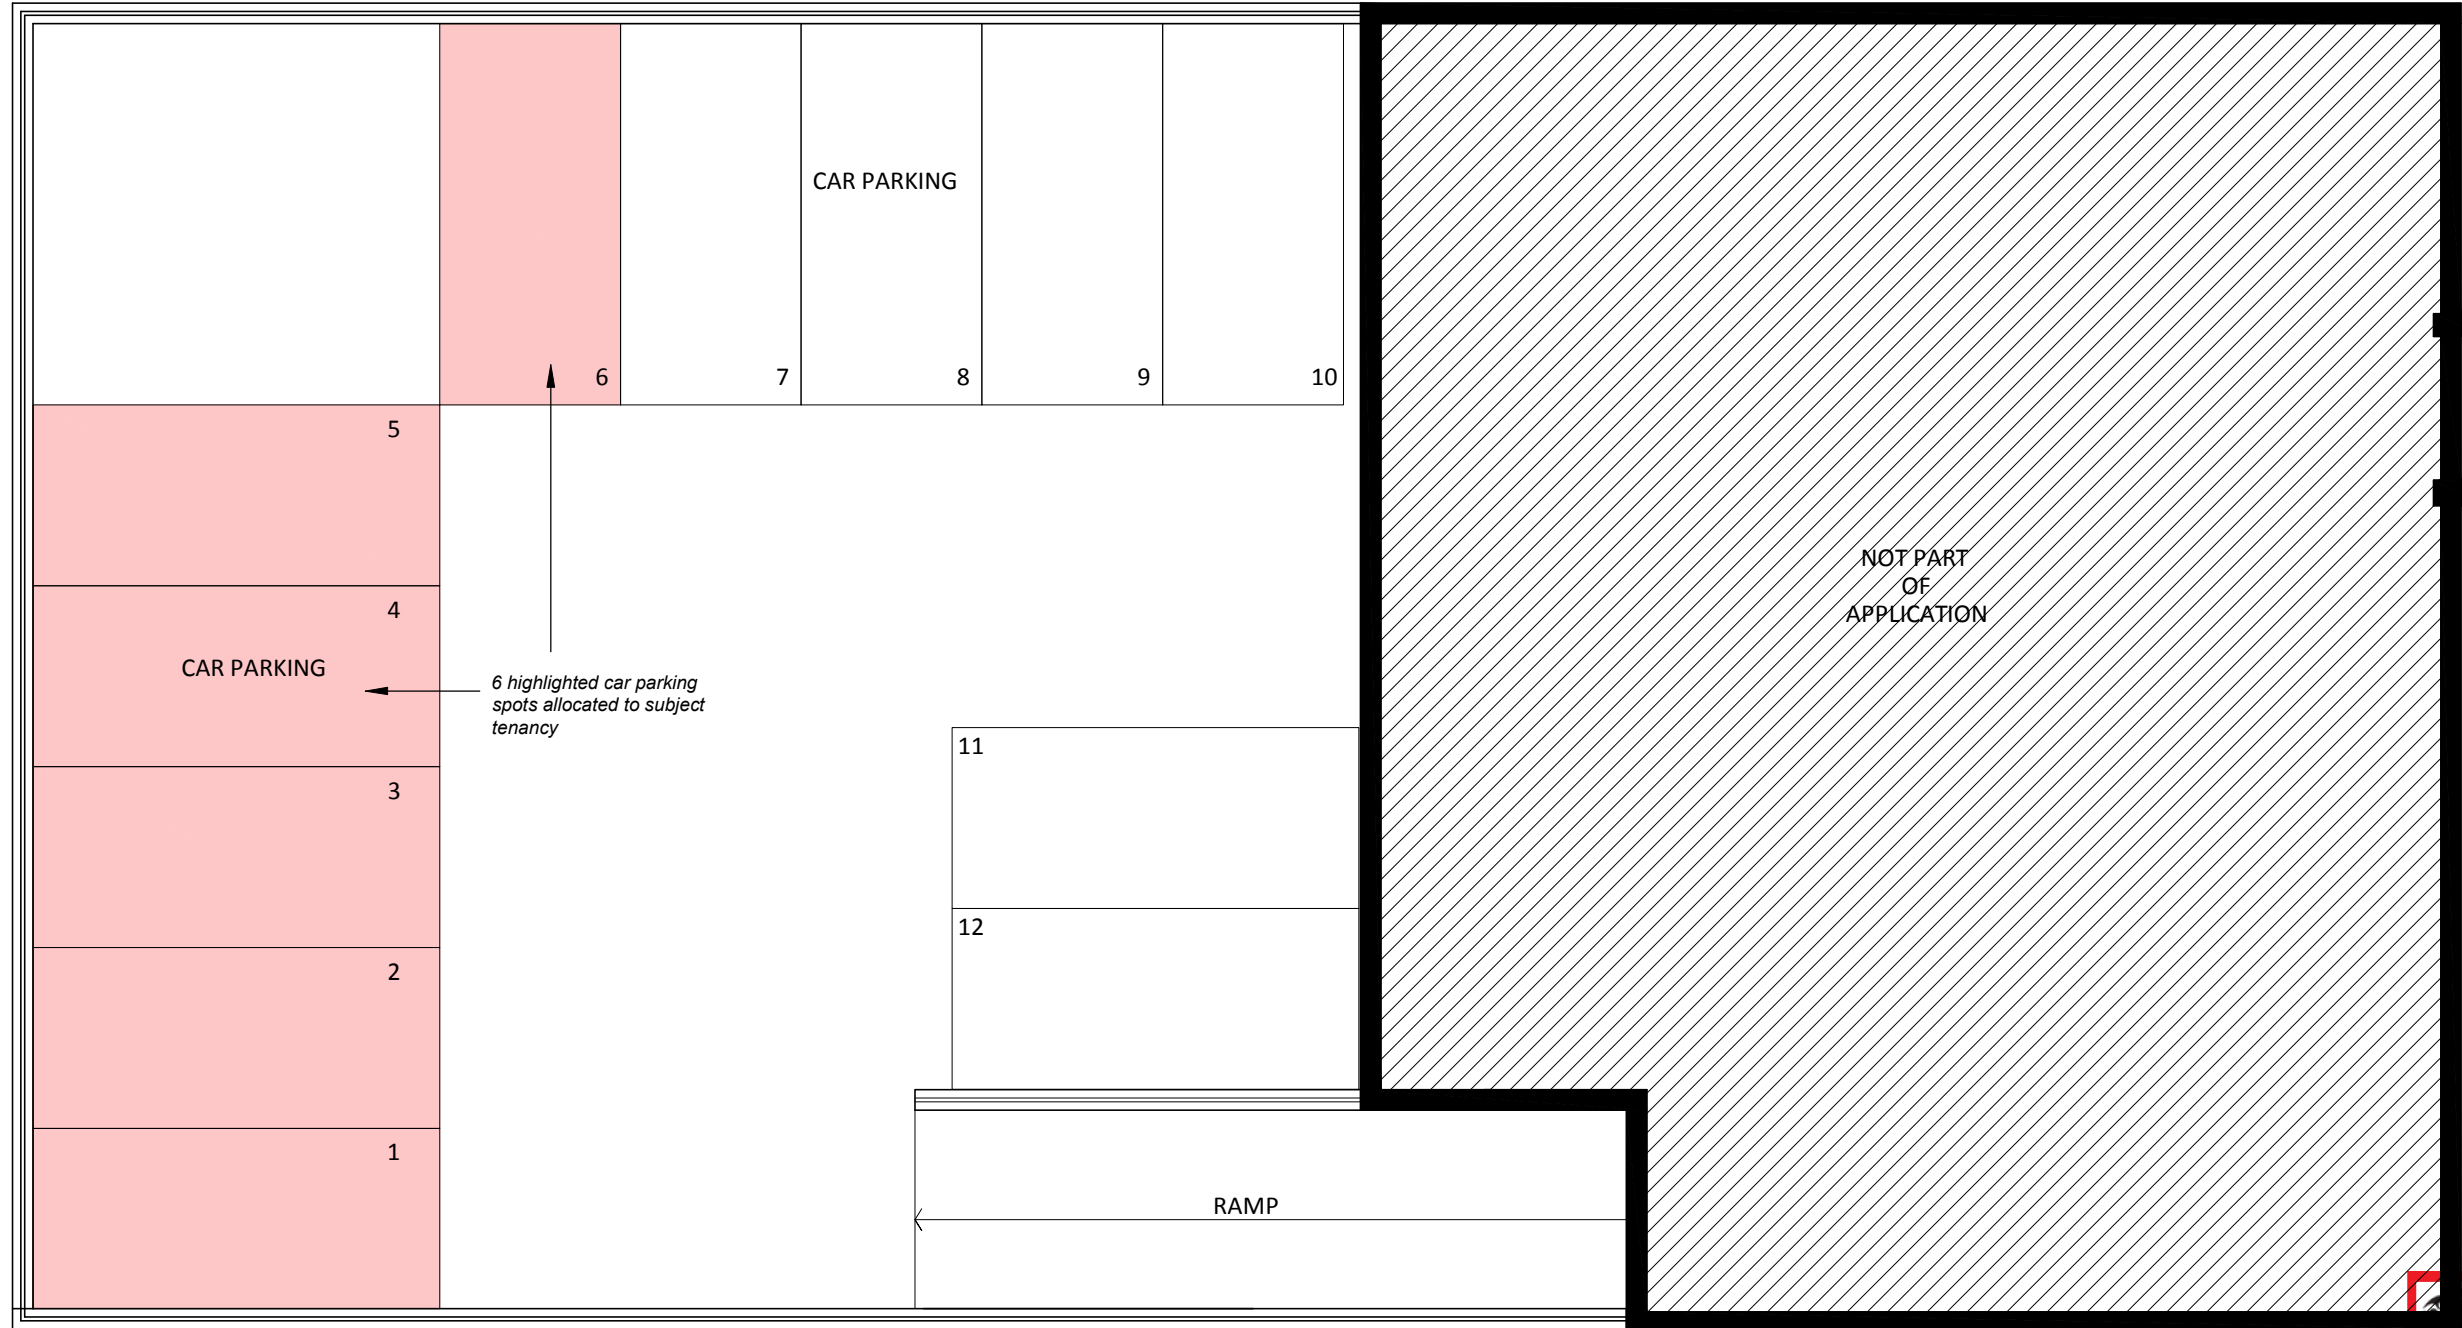


CAR PARKING PLAN - FIRST FLOOR
SCALE: 1:100

 northern
beaches
council

**THIS PLAN IS TO BE READ IN
CONJUNCTION WITH
THE CONDITIONS OF DEVELOPMENT
CONSENT**

DA2021/2629

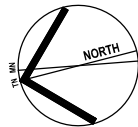

ISSUE	DATE	DESCRIPTION
A	16.12.2021	DA Issue to Council

PROJECT:
COU to Gym


28 Cross Street, Brookvale NSW 2100
CLIENT:
J-Train Athletic Performance
28 Cross Street, Brookvale NSW 2100

SHEET TITLE:
Car Park Plan - First Floor

SCALE: 1:100 @ A3
DRAWN: Taha.V

SHEET SIZE: DWG NO: REVISION:

A3 DA04 a

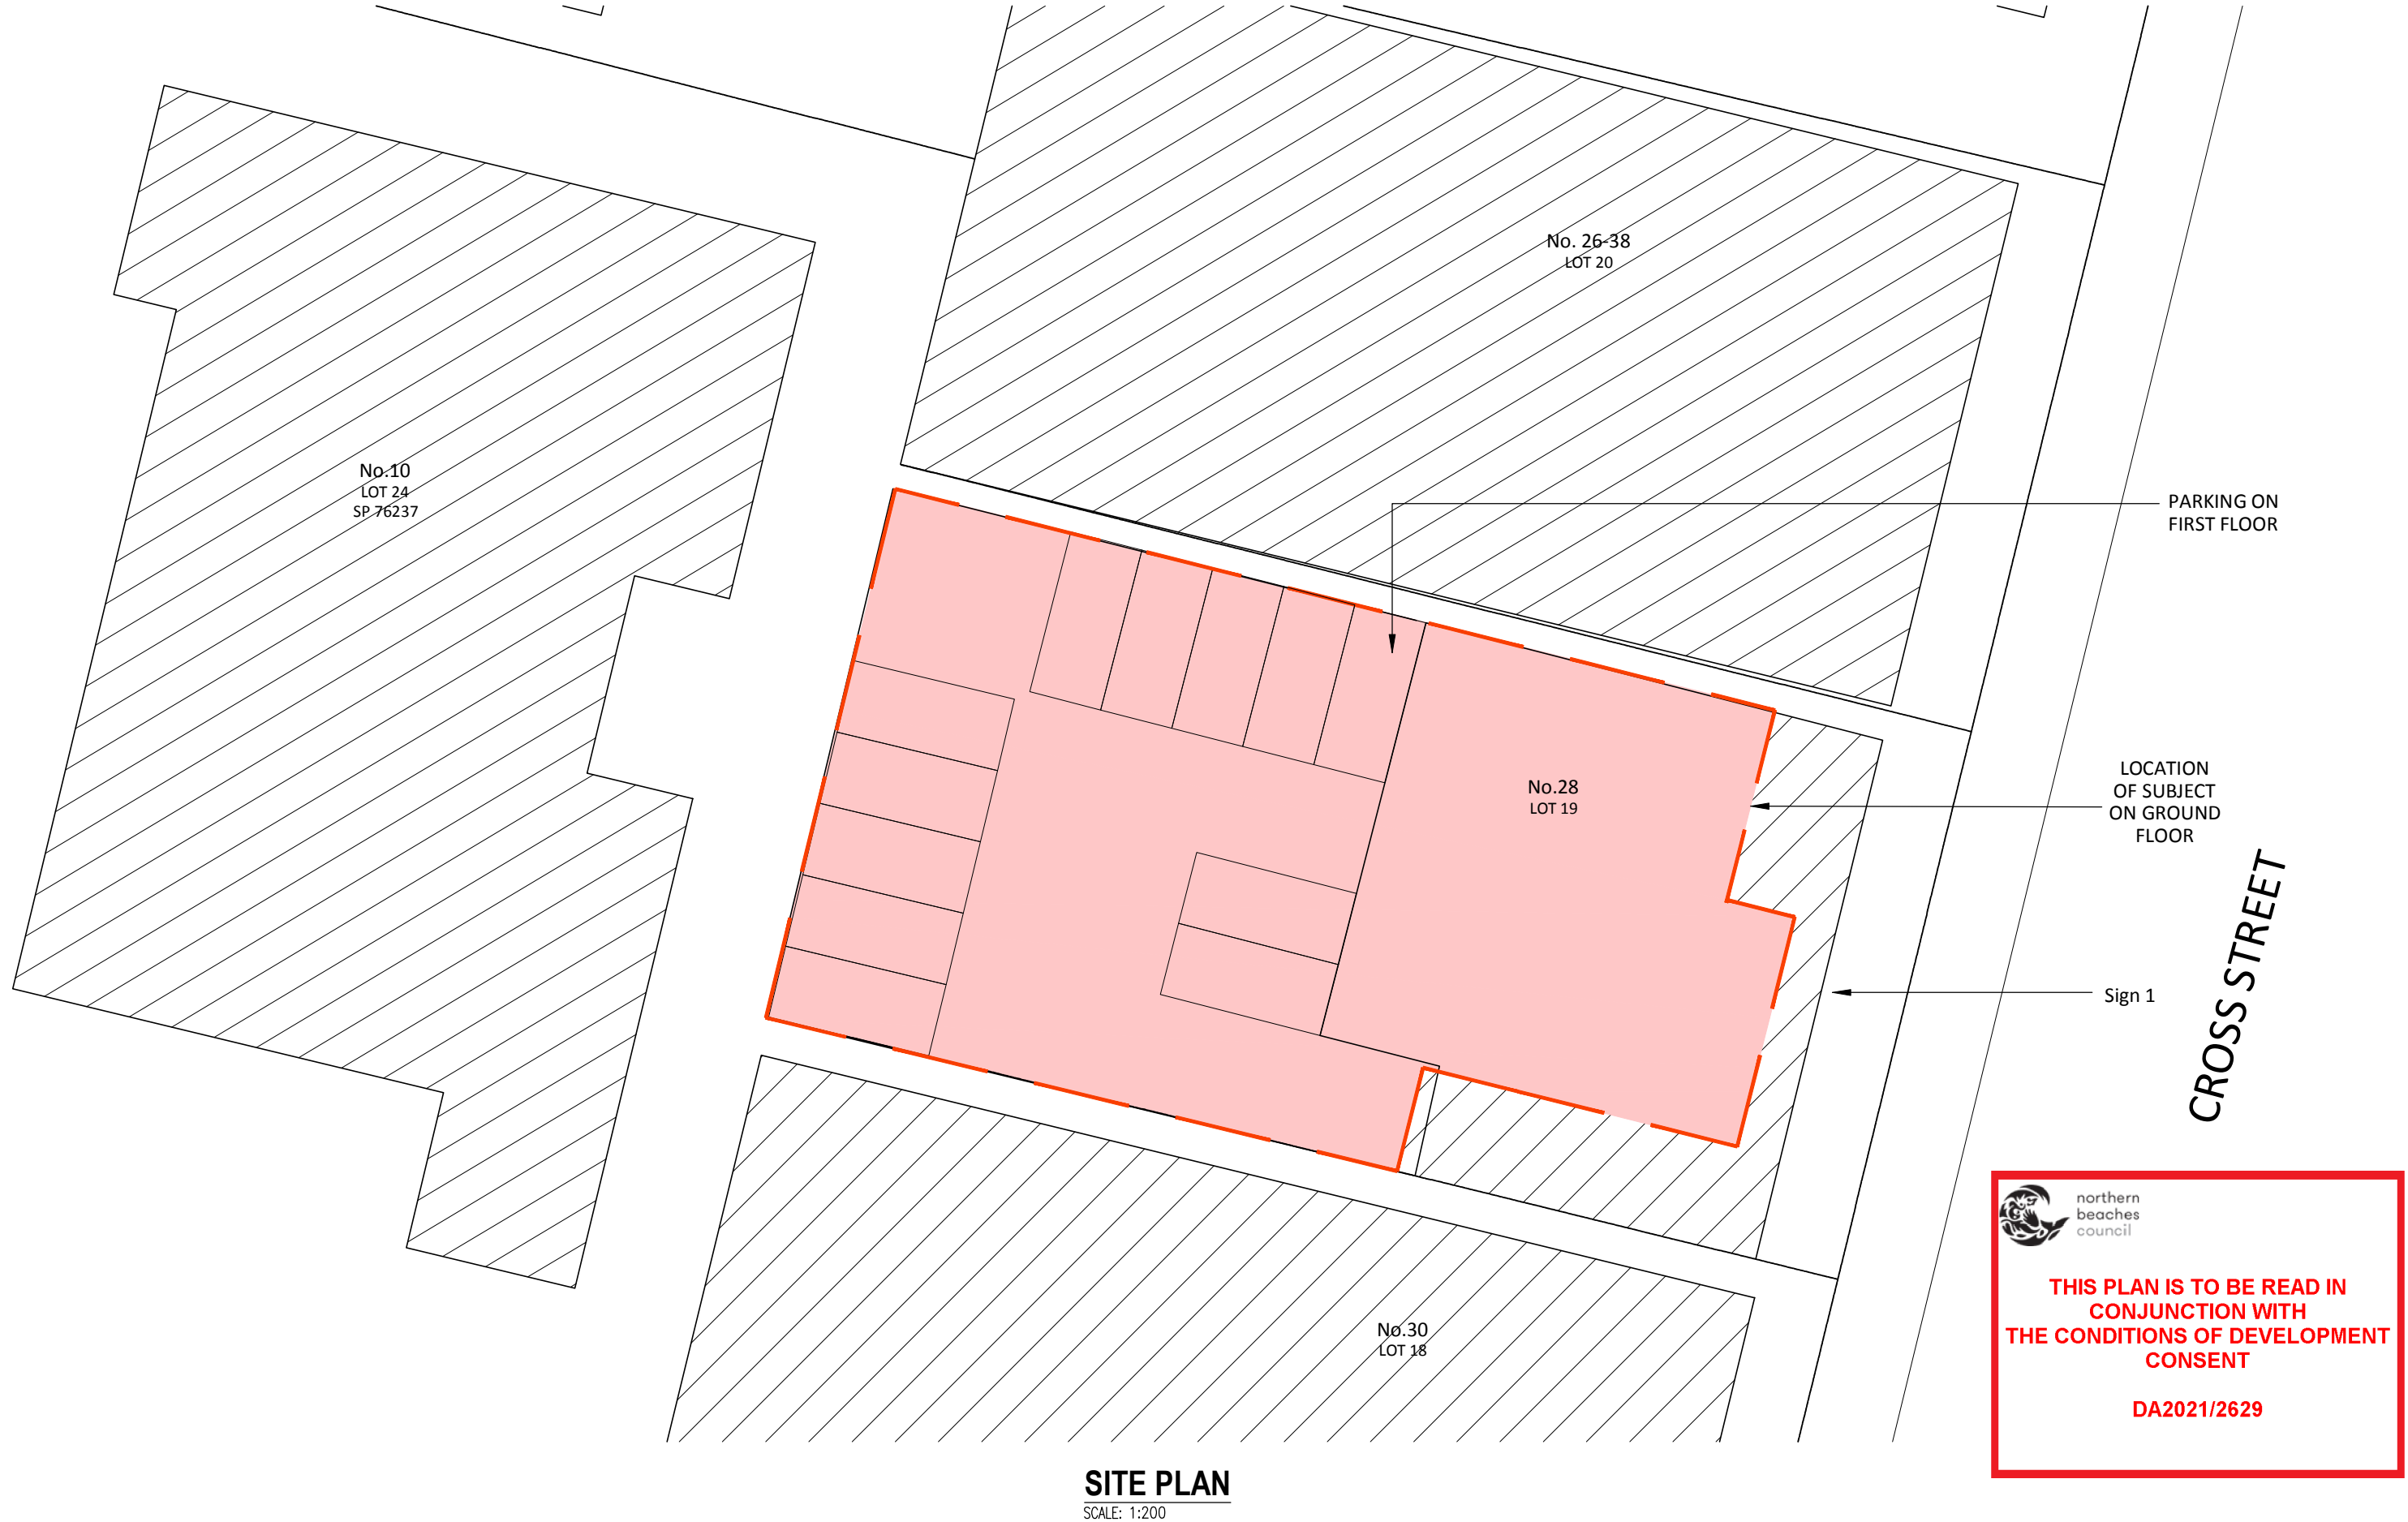


SITE PLAN
SCALE: 1:200



Nominated Architect: Martin Bednarczyk | NSW ARB #8912
Suite C5, 8 Allen St, Waterloo NSW 2017 | A.B.N. 40 966 067 144
m: 0419 670 108 | ph: (02) 8399 2807 | e: office@archispectrum.com.au

DESIGNS CONTAINED IN THESE DRAWINGS AND SPECIFICATIONS ARE THE PROPERTY OF ARCHISPECTRUM AND ARE SUBJECT TO COPYRIGHT LAWS. THEY MUST NOT BE REPRODUCED IN WHOLE OR PART, OR USED IN ANY OTHER WAY WITHOUT WRITTEN CONSENT.
DO NOT SCALE DIMENSIONS. ALL DIMENSIONS SHOULD BE VERIFIED ON SITE BEFORE COMMENCEMENT OF ANY WORKS. IN CASE OF ANY DISCREPANCIES, IT SHOULD BE VERIFIED BEFORE CONTINUING FURTHER WORKS.

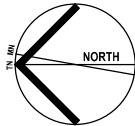

ISSUE	DATE	DESCRIPTION
A	16.12.2021	DA Issue to Council

PROJECT:
COU to Gym

28 Cross Street, Brookvale NSW 2100
CLIENT:
J-Train Athletic Performance
28 Cross Street, Brookvale NSW 2100

SHEET TITLE:
Site Plan

SCALE: 1:200 @ A3
DRAWN: Taha.V

SHEET SIZE: DWG NO: REVISION:

A3 DA05 a



northern
beaches
council

**THIS PLAN IS TO BE READ IN
CONJUNCTION WITH
THE CONDITIONS OF DEVELOPMENT
CONSENT**

DA2021/2629