



Transport  
for NSW

6 May 2020

Steve Crosby & Associates  
Steve Crosby  
scrosby@internode.on.net

Dear Mr Crosby

**Re: Development application for proposed repositioning of pontoon into deeper water by extending ramp on two poles at 51A Beaconsfield Street Newport NSW**

**Encl:** Signed/dated plans

I refer to your email to Transport for NSW Maritime dated 22 April 2020 regarding assessment of the above proposal.

We advise that an inspection/assessment has been conducted by the local Boating Safety Officer and there are no navigational concerns regarding the designated proposal.

Yours sincerely


A handwritten signature in black ink, consisting of a stylized 'R' followed by a long horizontal stroke.

Manager Operations  
Hawkesbury River Broken Bay  
Transport for NSW  
Maritime Division

Boating Safety Officer  
Hawkesbury River Broken Bay  
Maritime Division

*Andrew Schudy*

5/5/2020

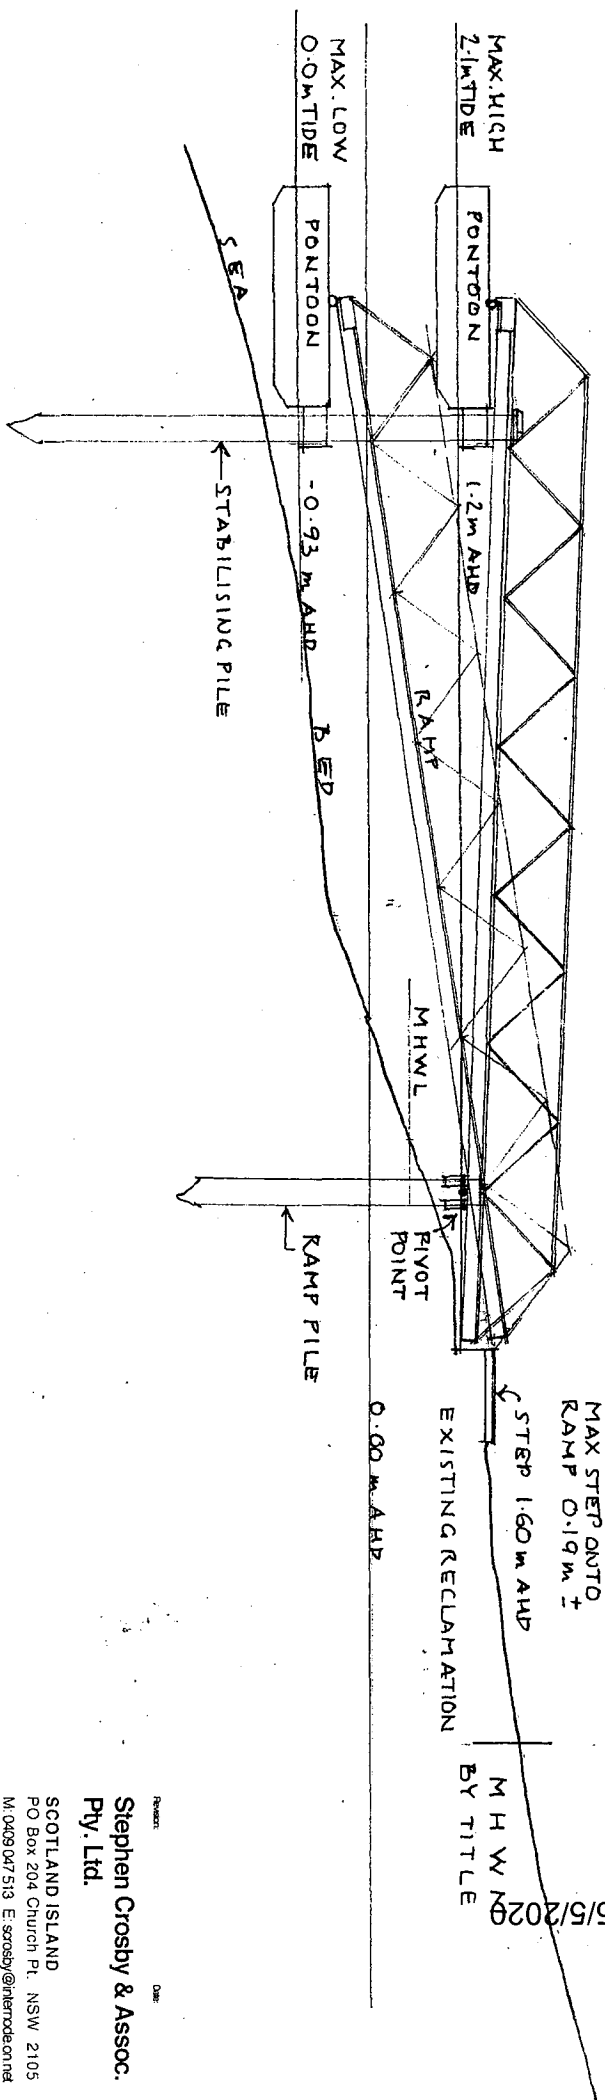

Revised: Date:  
Stephen Crosby & Assoc.  
Pty. Ltd.

SCOTLAND ISLAND  
PO Box 204 Church Pt. NSW 2105  
M. 0409 047 513 E. scrosby@infomode.com.au

**RAMP &  
PONTON**

**51A  
BEACONSFIELD ST.  
NEWPORT, NSW  
Lot 6 DP 39111**


For: L. & R. Miles

**SECTION**


Scale: 1:100 AT A4  
Date: APRIL 2020  
Drawn: S.C.  
Drawing Number:

**2010 - DA 02**

LOT 1 D.P. 632573

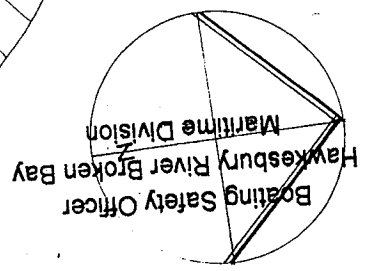

5/5/2020

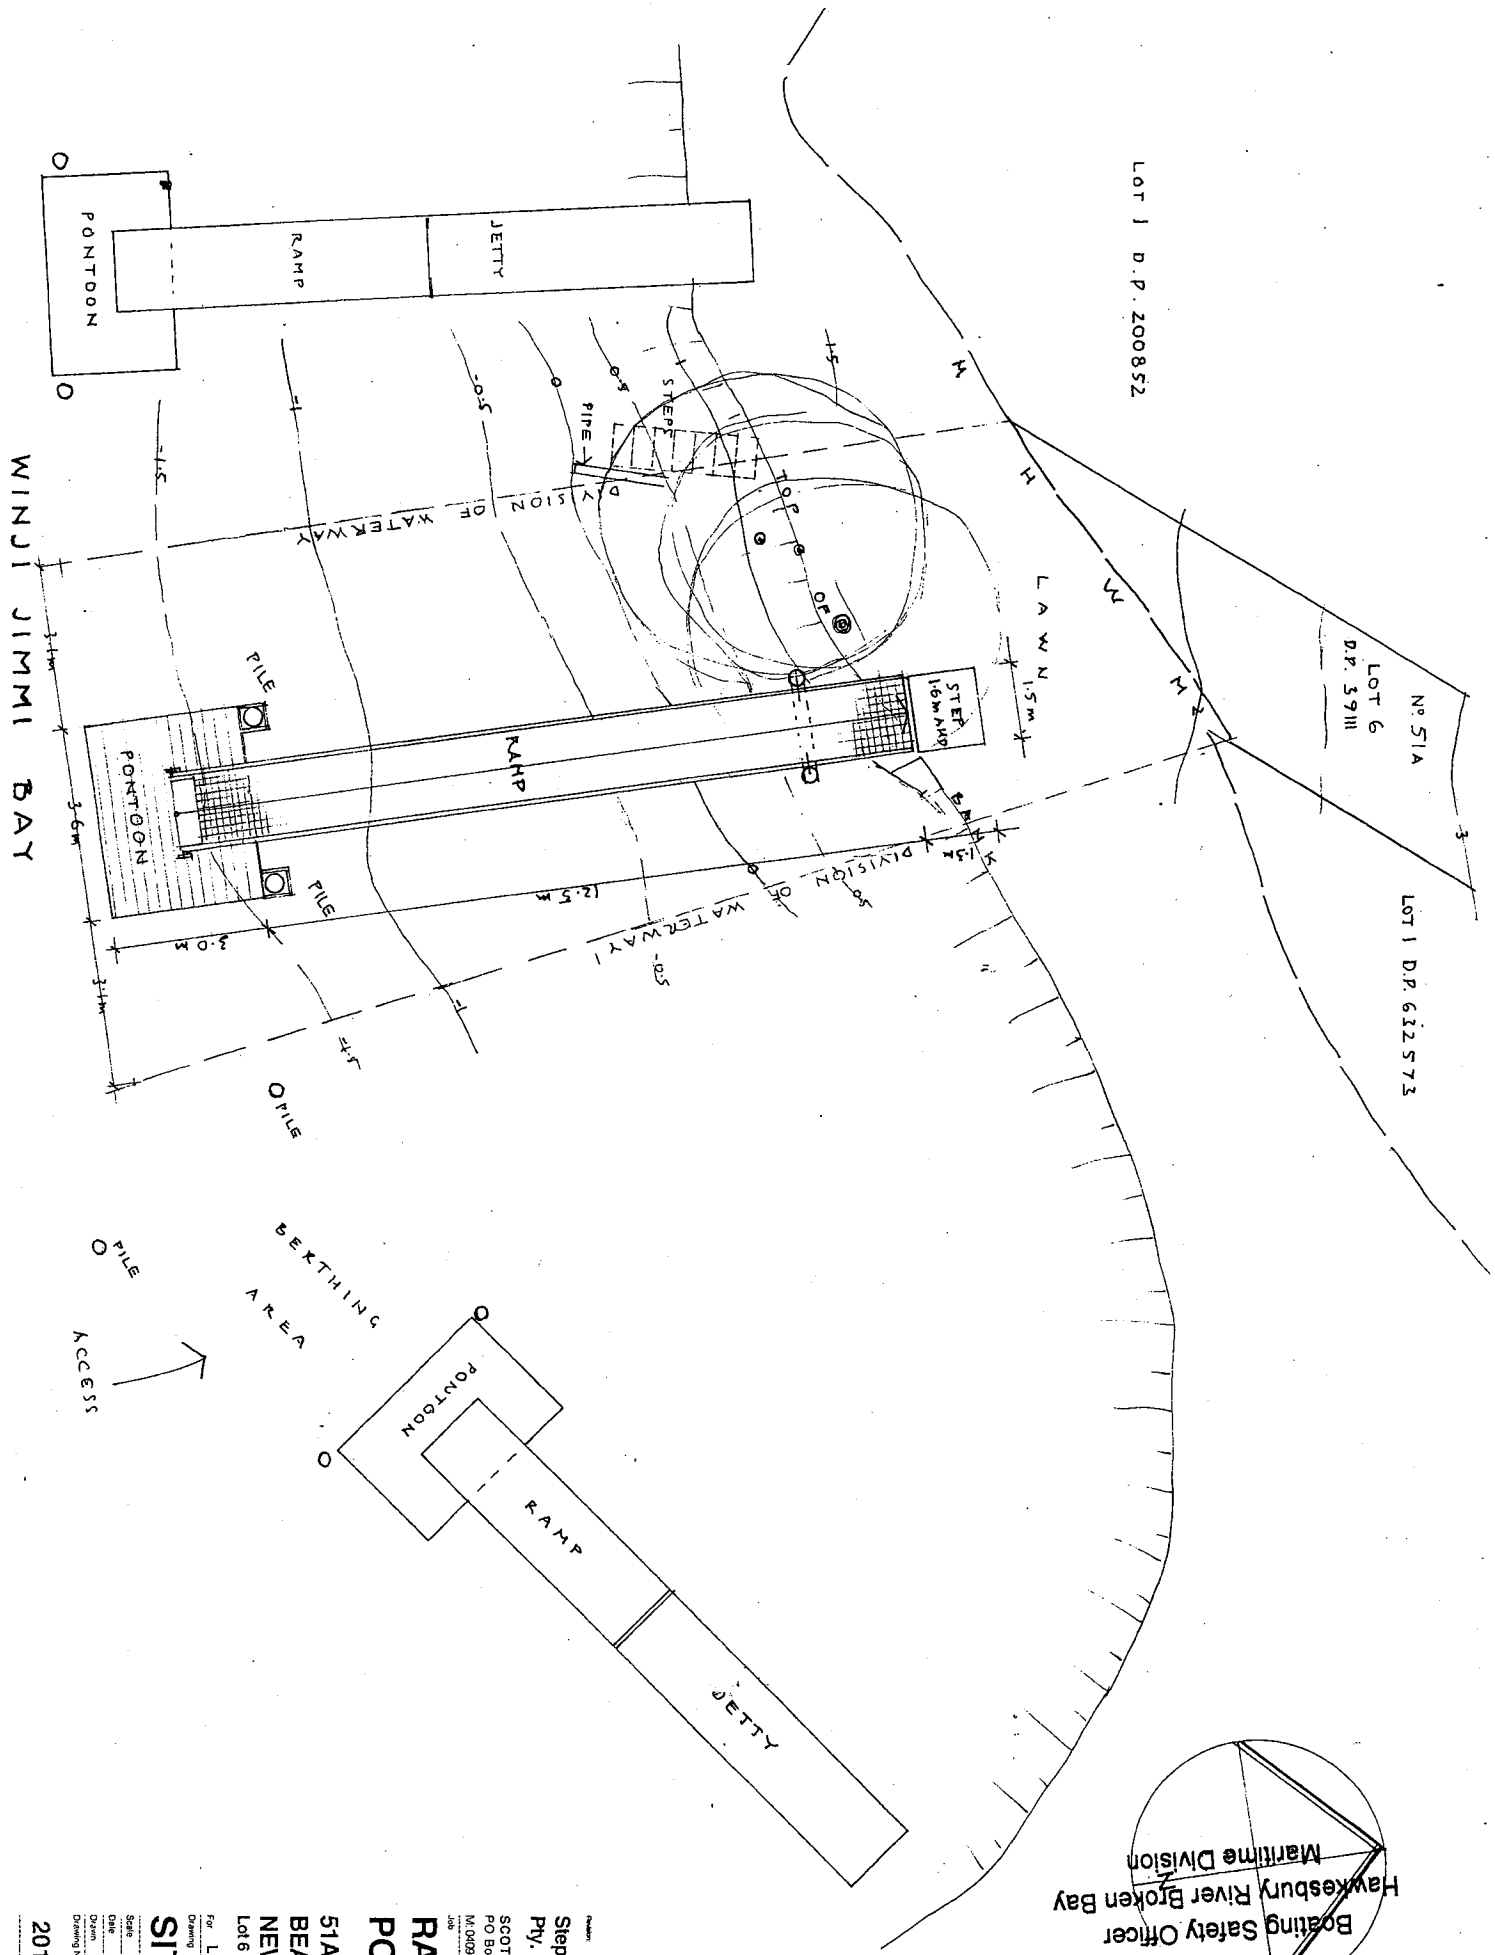

PASTOR  
 DATE  
 Stephen Crosby & Assoc.  
 Pty. Ltd.  
 SCOTLAND ISLAND  
 PO Box 204 Church Pt. NSW 2105  
 M 0409 047 515 E scorsby@ramcrosby.net  
 Job  
**RAMP &**  
**PONTOON**  
 51A  
 BEACONSFIELD ST.  
 NEWPORT, NSW  
 Lot 6 DP 39711

For: **L. & R. Miles**

Drawing: \_\_\_\_\_

**SITE PLAN**

Scale: **1"=60' A-T A-S**

Date: **APRIL 2026**

Drawn: **S.C.**

Drawing Number: \_\_\_\_\_

**2010 - DA 01A**