



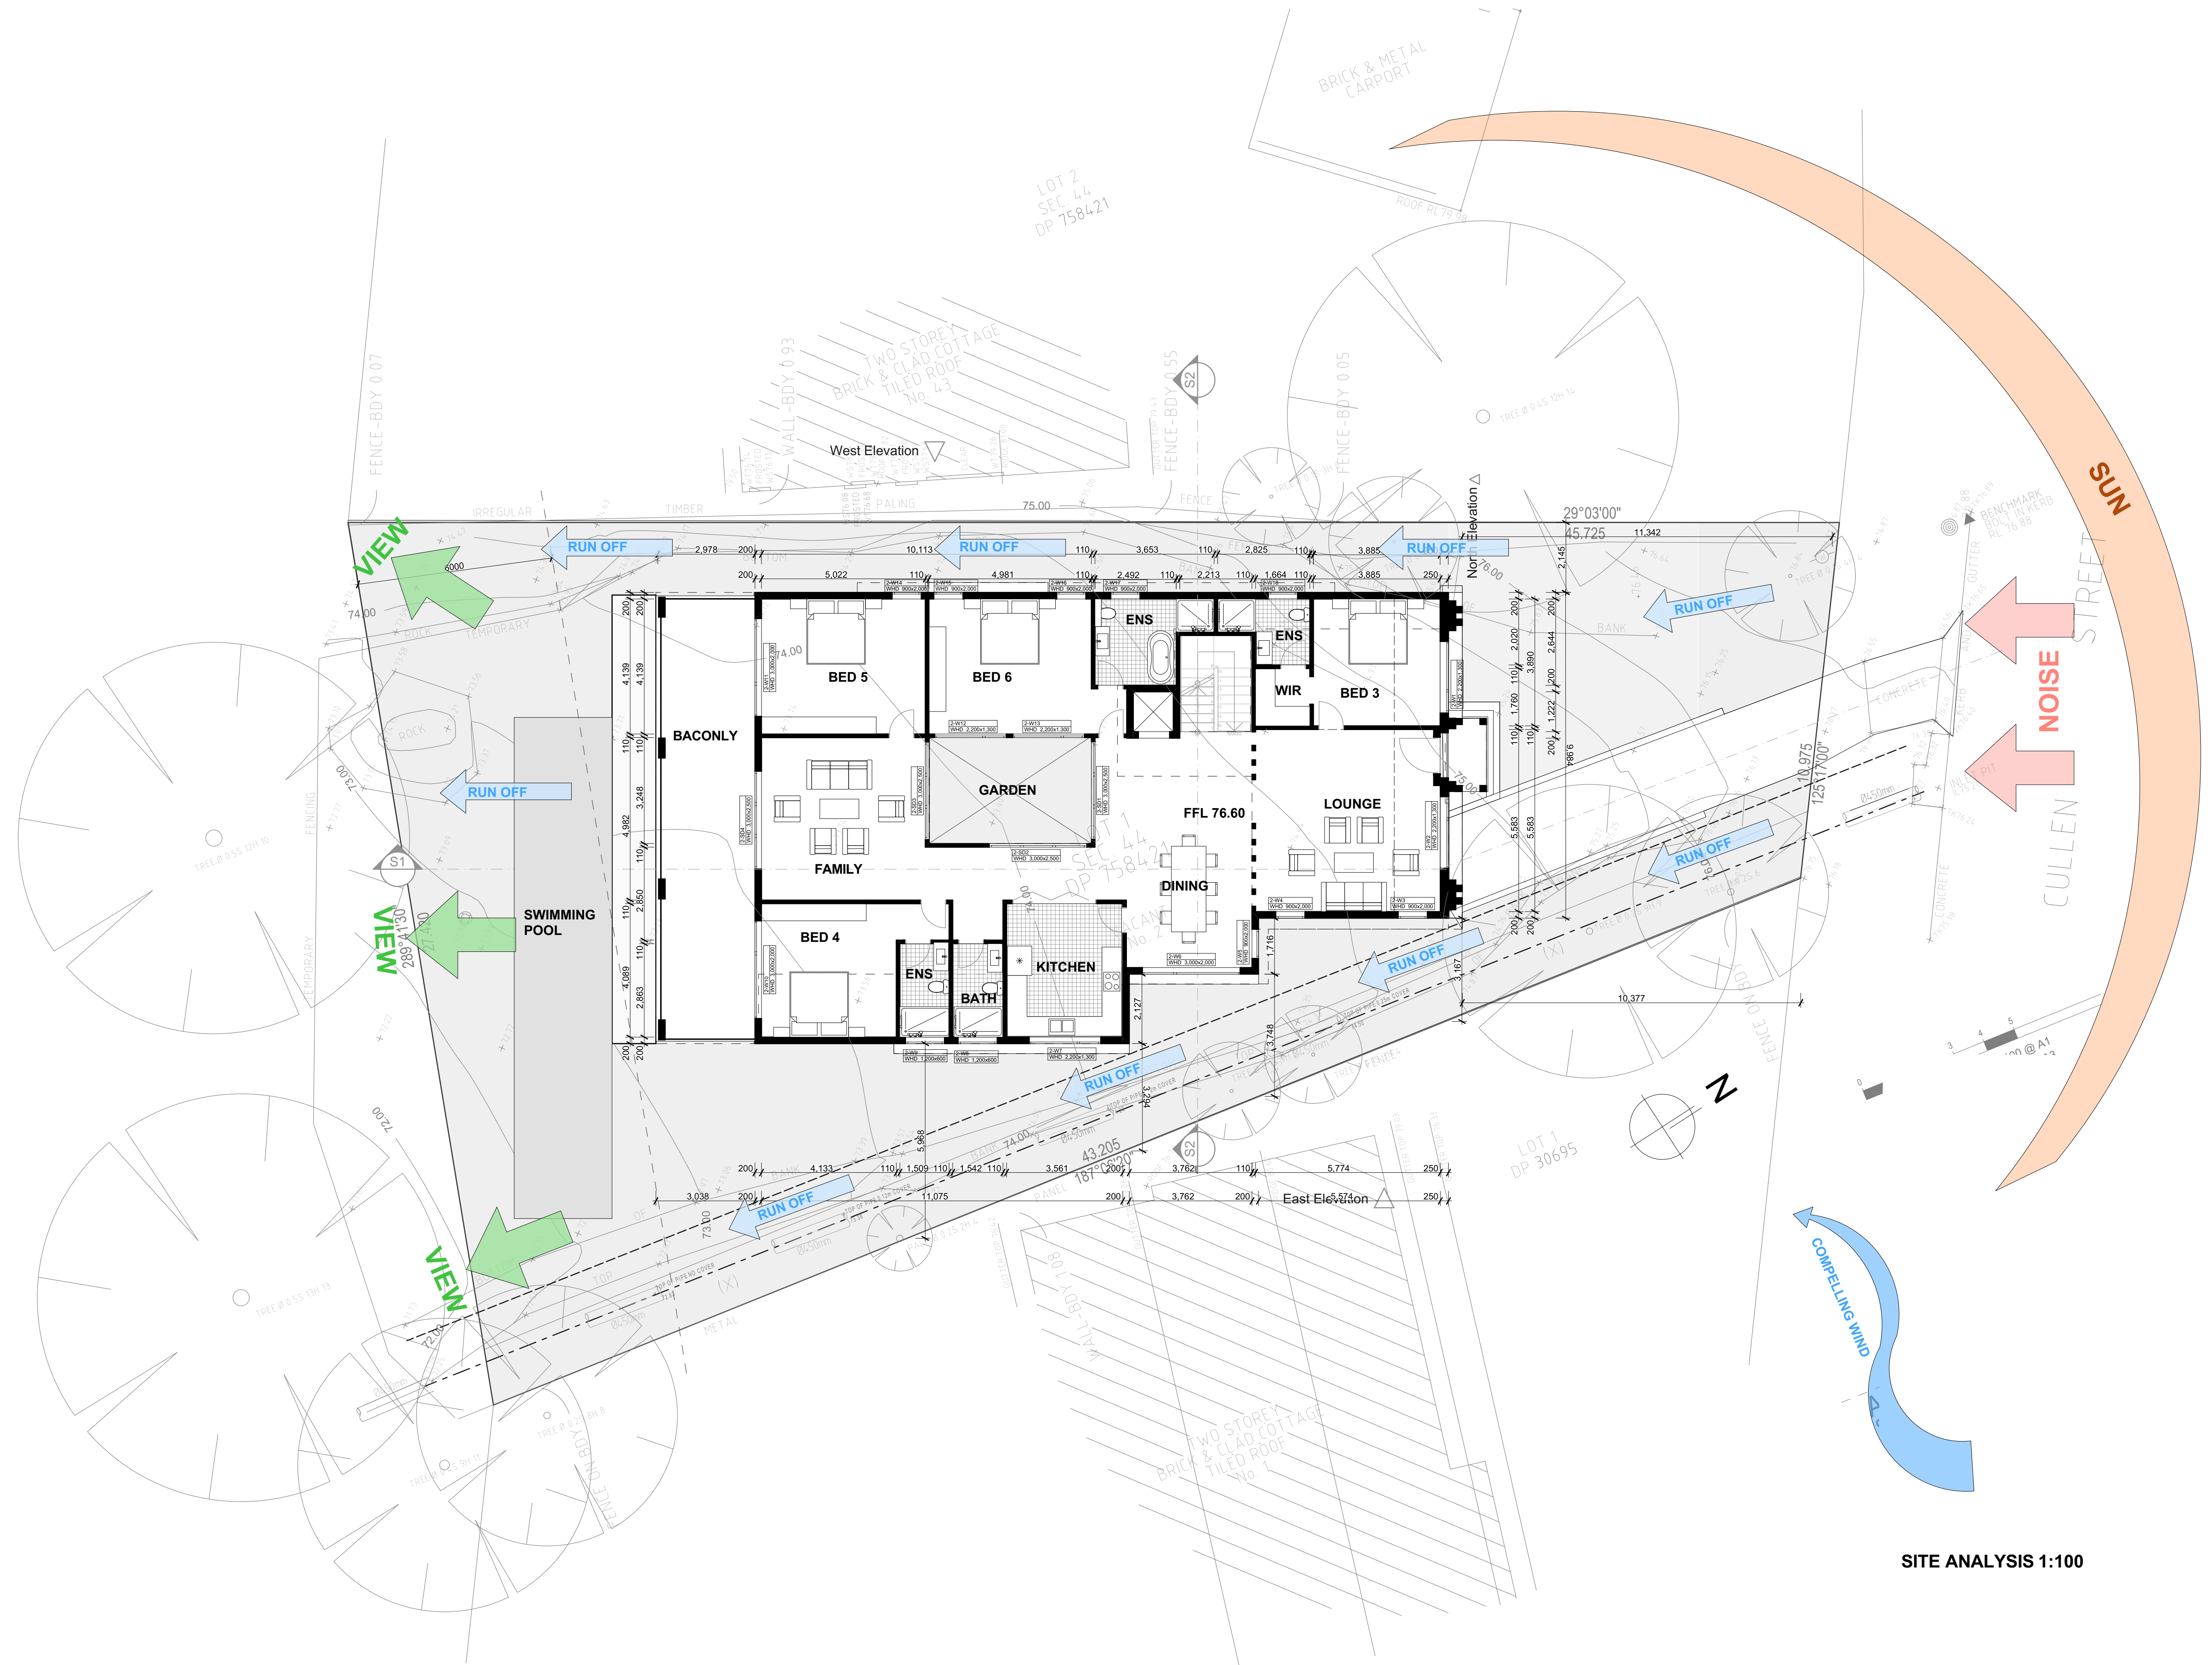

Project New dwelling 2 Cullen St, Forestville	Client Jianzhong Zhang & Dongyun Yu	 RESIDENTIAL PROPERTY DEVELOPMENT CONSULTANTS © THIS DRAWING IS SUBJECT TO COPYRIGHT LAWS & MAY NOT BE COPIED IN PART OR WHOLE WITHOUT THE WRITTEN PERMISSION OF RESIDENTIAL PROPERTY DEVELOPMENT CONSULTANTS P/L	Drg Title SITE ANALYSIS	Drawn SH	Checked TC	Approved	Scale AS STATED	Date Sep 2020	No.	Revision	Date
									Project No	Drawing No	Revision No.
									1920-028	A0	

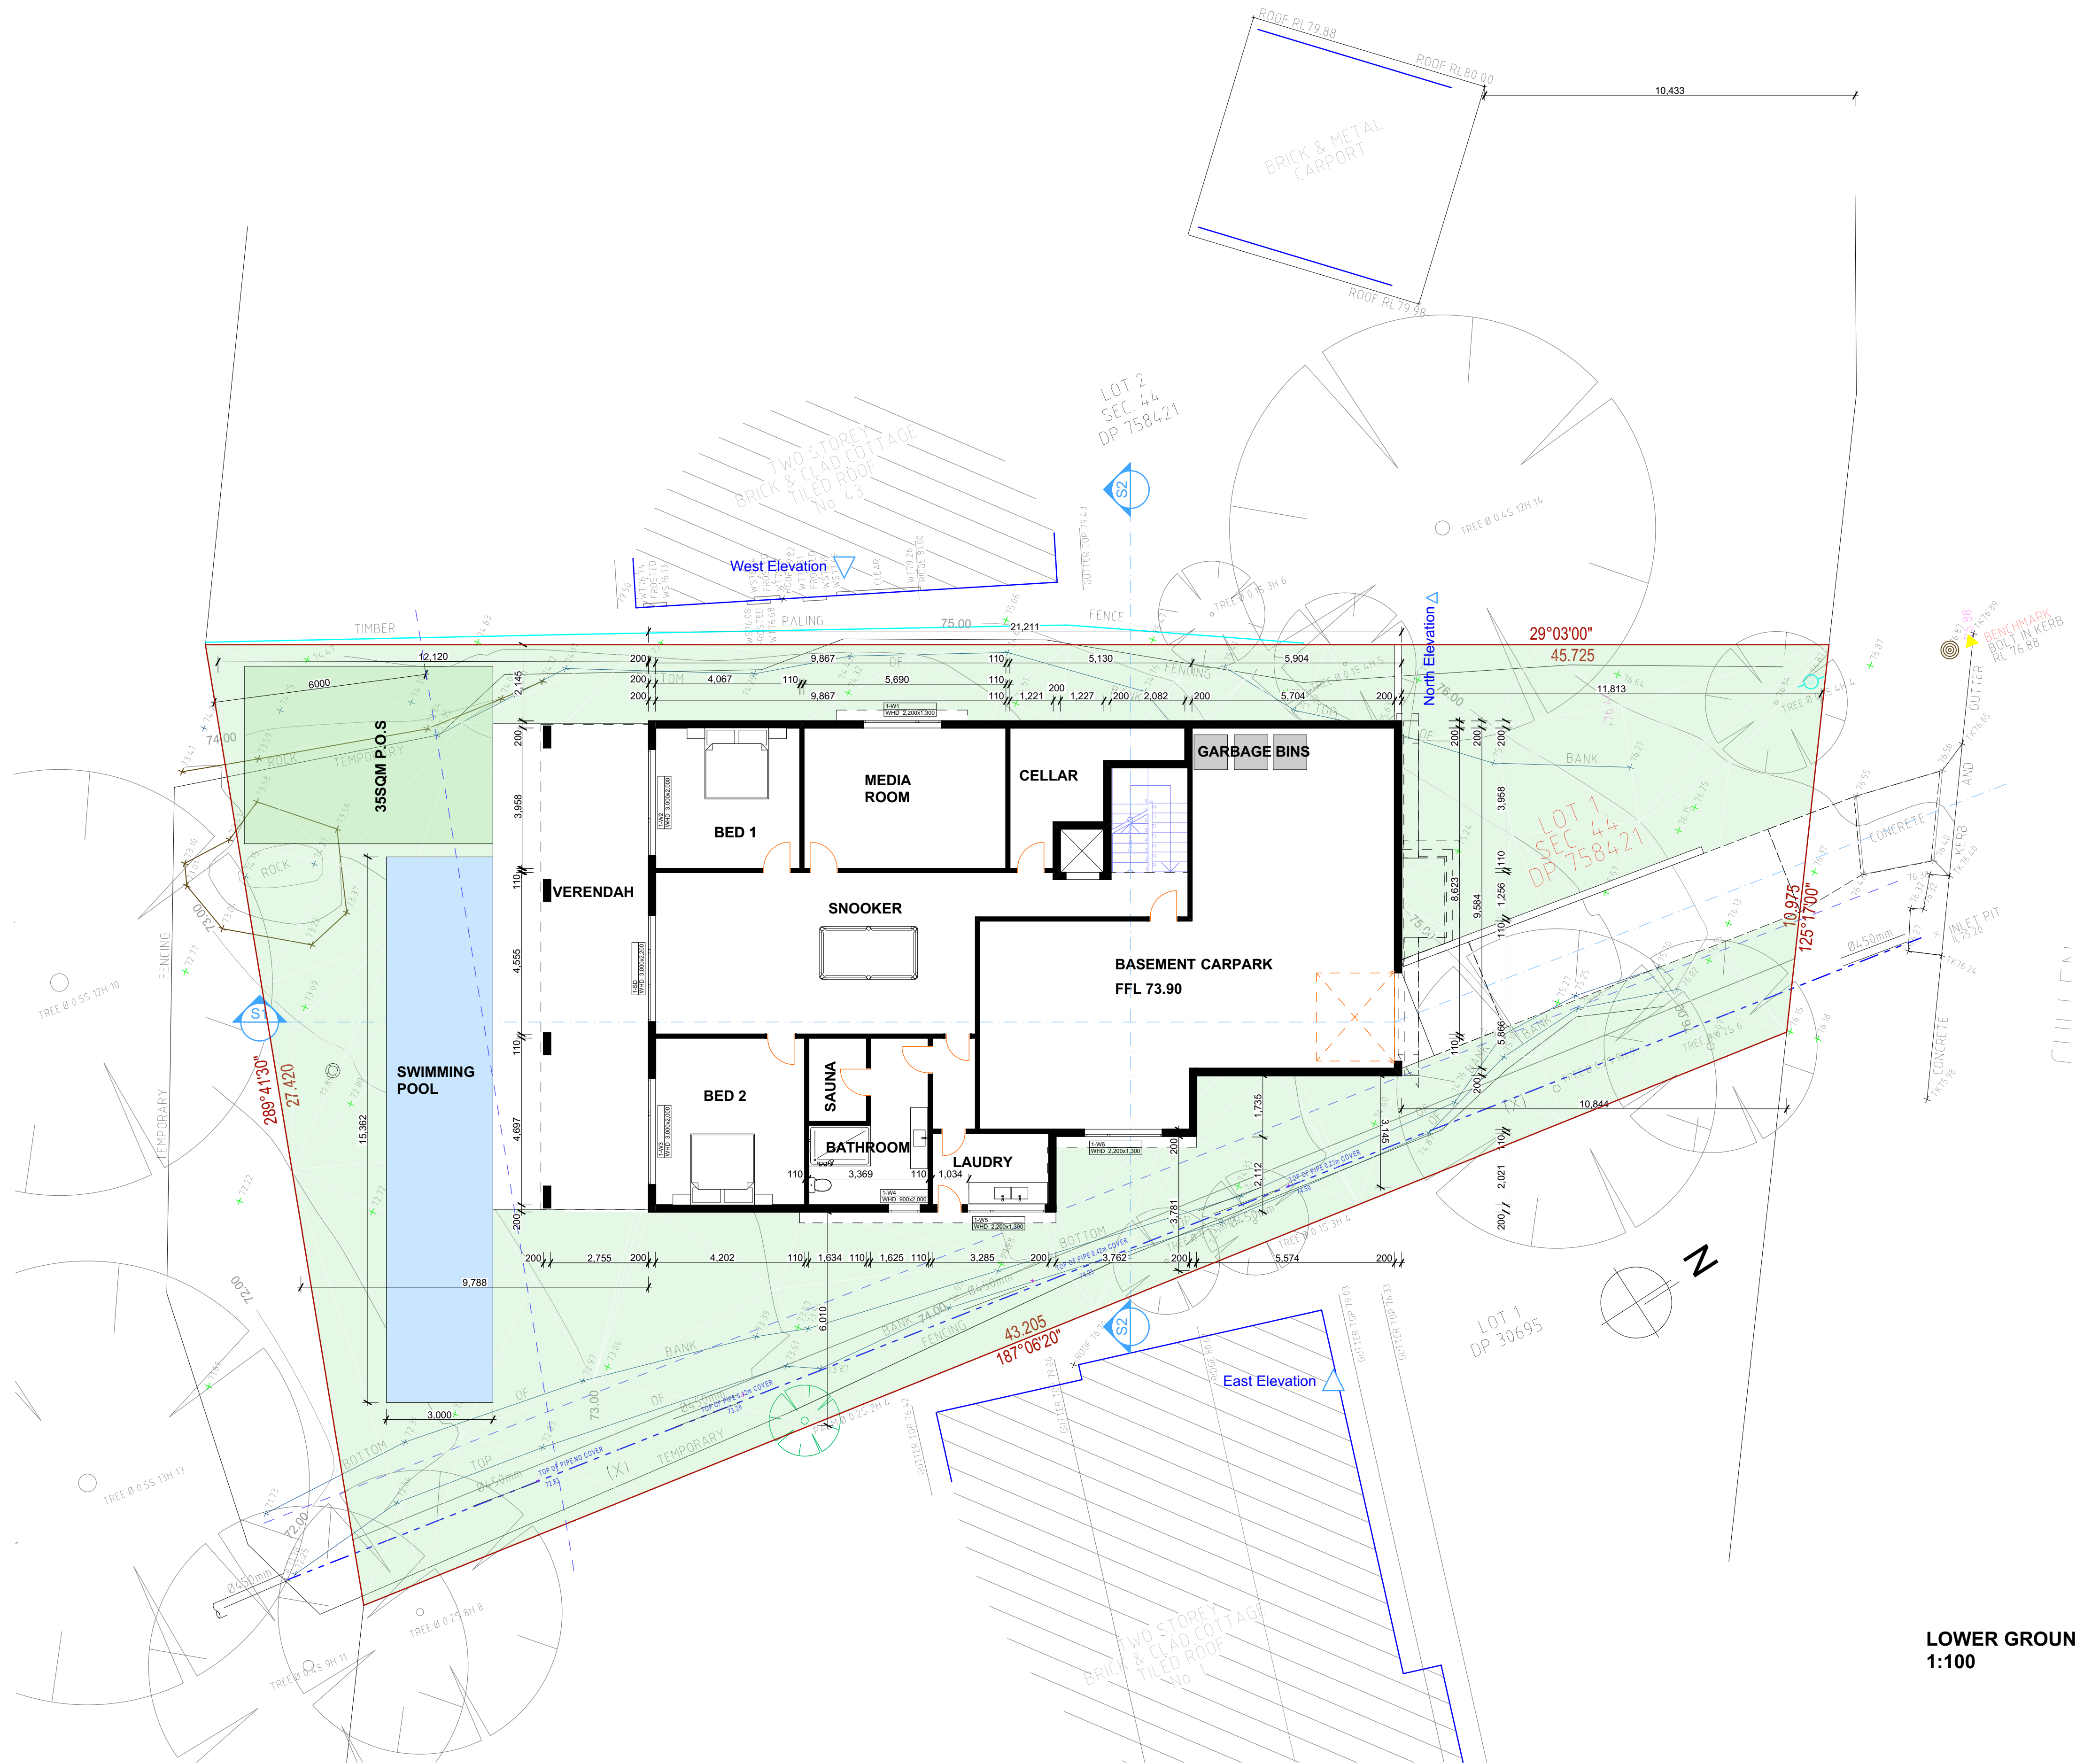


LOWER GROUND FLOOR PLAN
1:100


Project New dwelling 2 Cullen St, Forestville	Client Jianzhong Zhang & Dongyun Yu	 RESIDENTIAL PROPERTY DEVELOPMENT CONSULTANTS © THIS DRAWING IS SUBJECT TO COPYRIGHT LAWS & MAY NOT BE COPIED IN PART OR WHOLE WITHOUT THE WRITTEN PERMISSION OF RESIDENTIAL PROPERTY DEVELOPMENT CONSULTANTS P/L	Drg Title LOWER GROUND FLOOR PLAN	Drawn SH	Checked TC	Approved	Scale AS STATED	Date Sep 2020	No.	Revision	Date	
									Project No		Drawing No	Revision No.
									1920-028		A1	



Project New dwelling 2 Cullen St, Forestville	Client Jianzhong Zhang & Dongyun Yu	 RESIDENTIAL PROPERTY DEVELOPMENT CONSULTANTS © THIS DRAWING IS SUBJECT TO COPYRIGHT LAWS & MAY NOT BE COPIED IN PART OR WHOLE WITHOUT THE WRITTEN PERMISSION OF RESIDENTIAL PROPERTY DEVELOPMENT CONSULTANTS P/L	Drg Title GROUND FLOOR PLAN	Drawn SH	Checked TC	Approved	Scale AS STATED	Date Sep 2020	No. Revision		Date	
									Project No		Drawing No	Revision No.
									1920-028		A2	

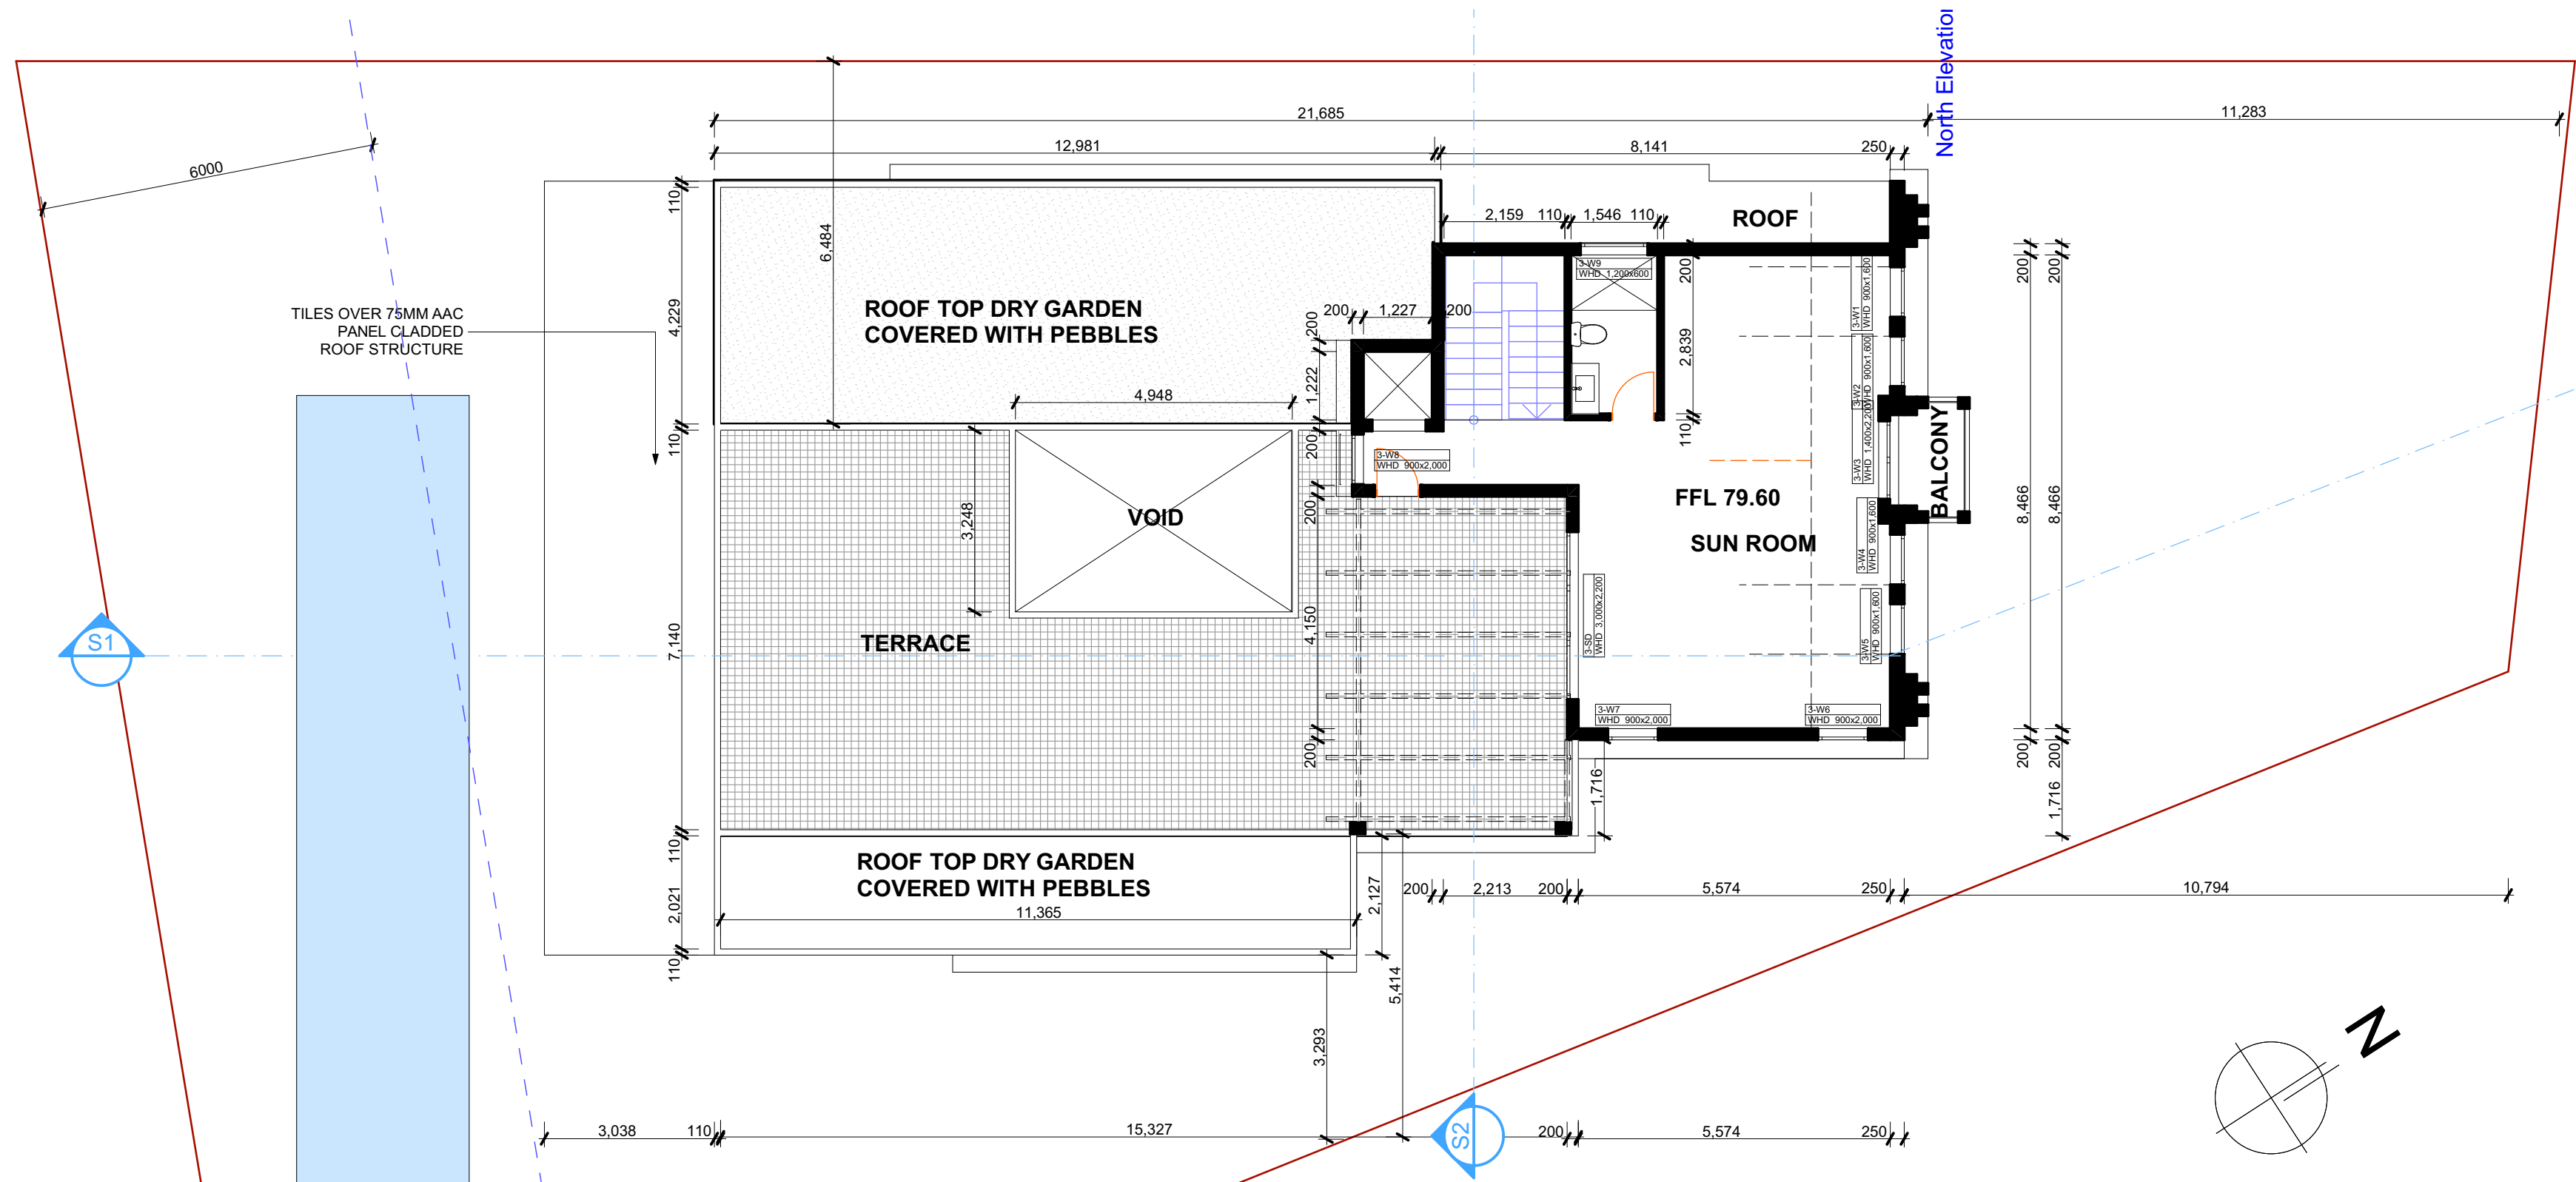


FIRST FLOOR PLAN 1:100

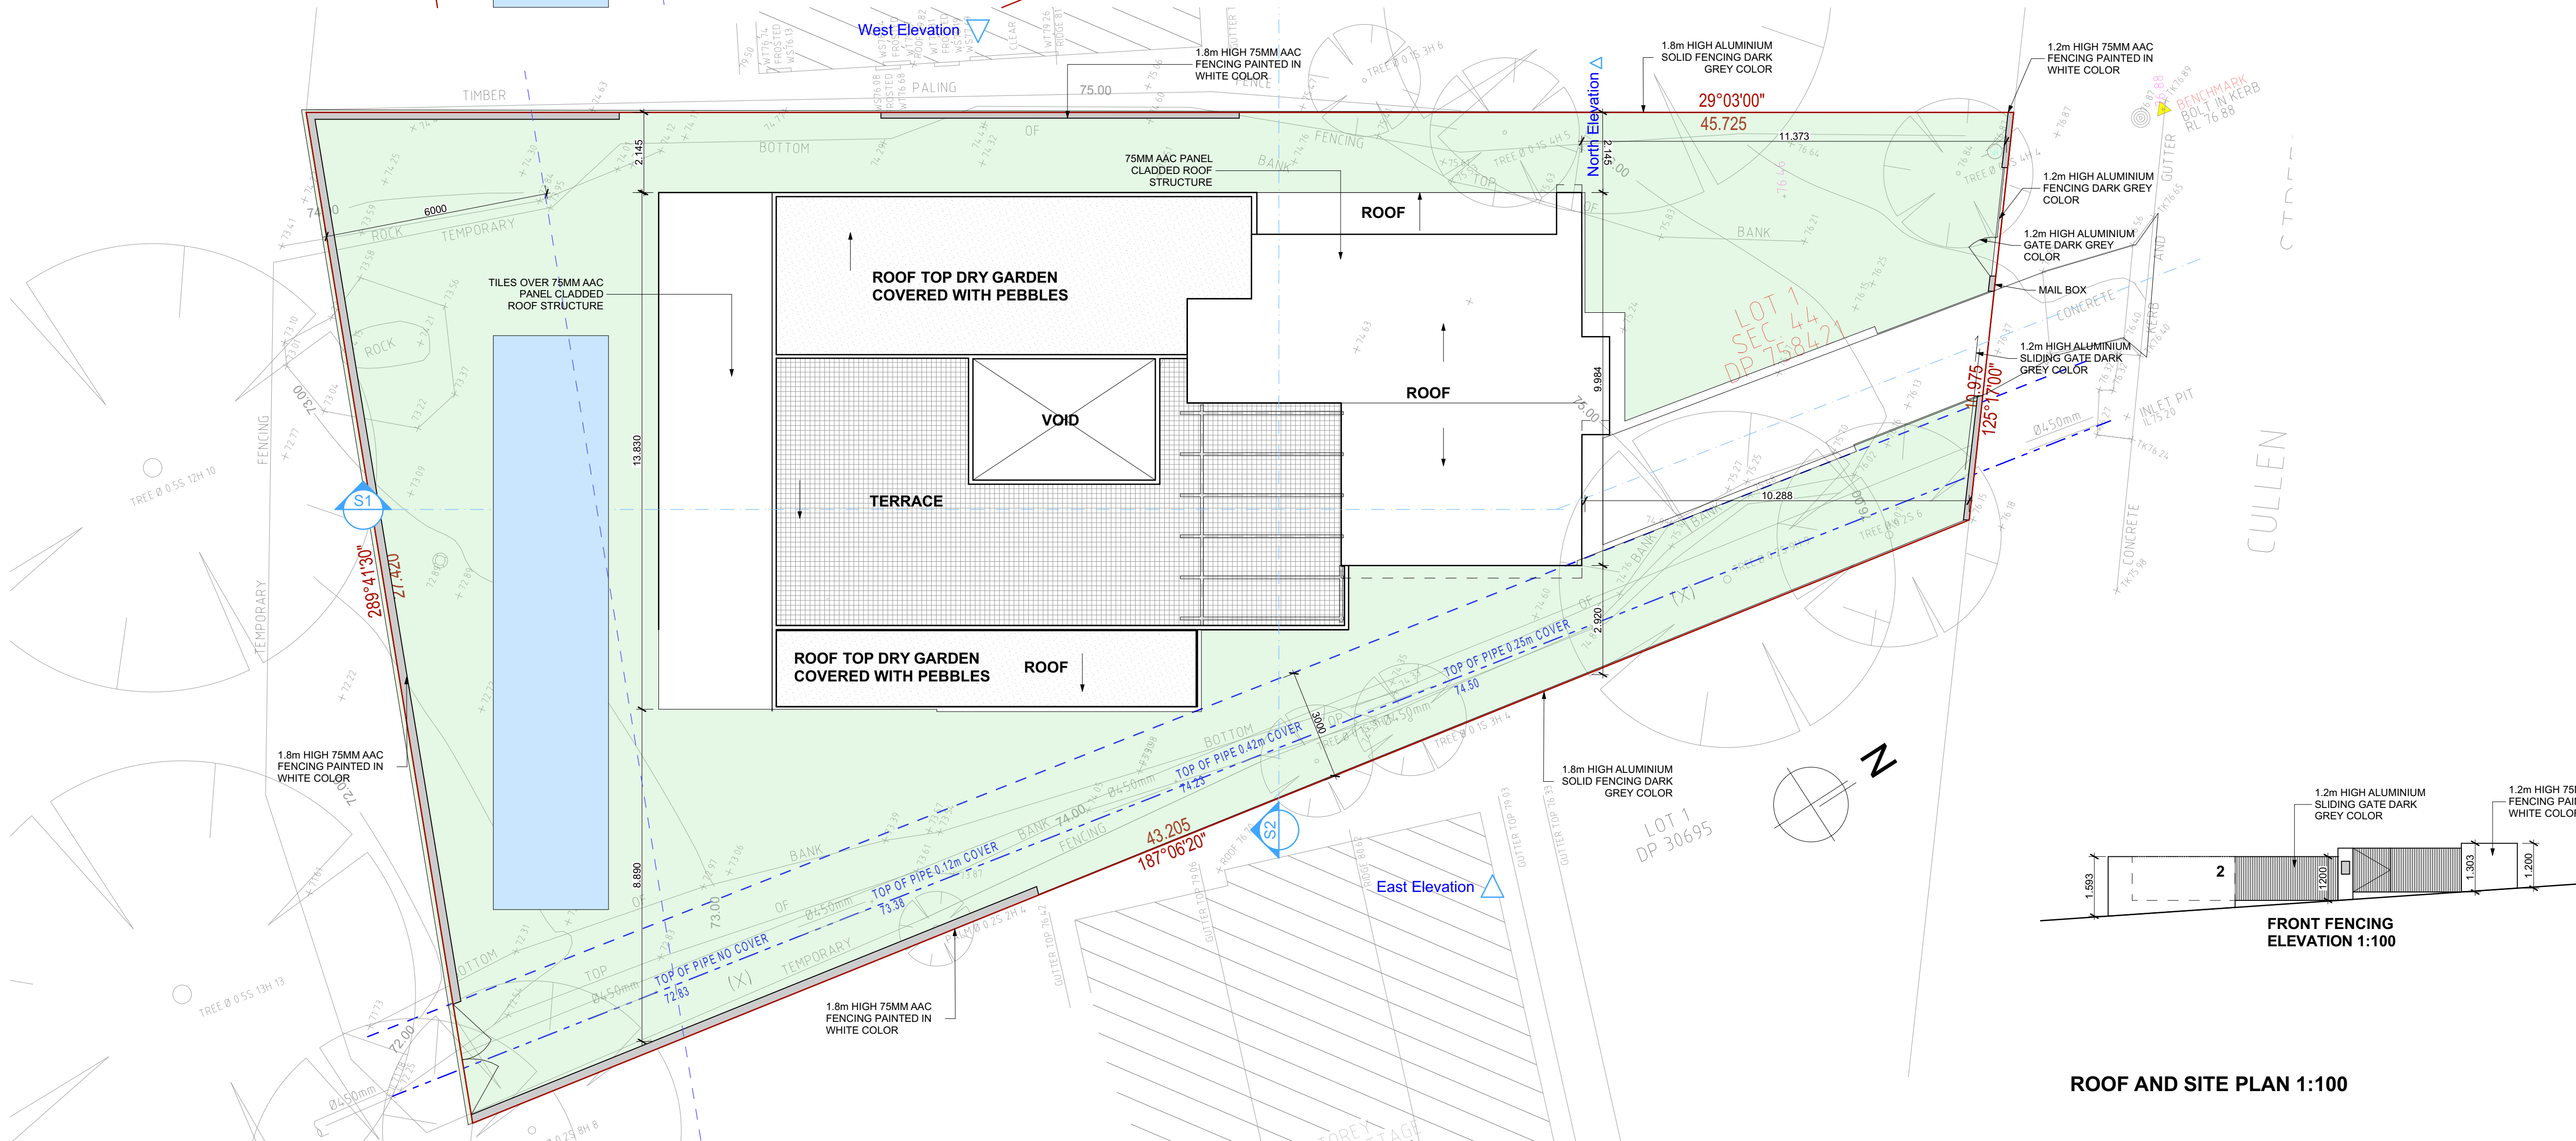

ROOF AND SITE PLAN 1:100


Project New dwelling 2 Cullen St, Forestville	Client Jianzhong Zhang & Dongyun Yu	 RESIDENTIAL PROPERTY DEVELOPMENT CONSULTANTS © THIS DRAWING IS SUBJECT TO COPYRIGHT LAWS & MAY NOT BE COPIED IN PART OR WHOLE WITHOUT THE WRITTEN PERMISSION OF RESIDENTIAL PROPERTY DEVELOPMENT CONSULTANTS PT LTD	Drg Title FIRST FLOOR PLAN ROOF AND SITE PLAN	Drawn SH	Checked TC	Approved	Scale AS STATED	Date Sep 2020	No.	Revision	Date
									Project No	Drawing No	Revision No.
									1920-028	A3	

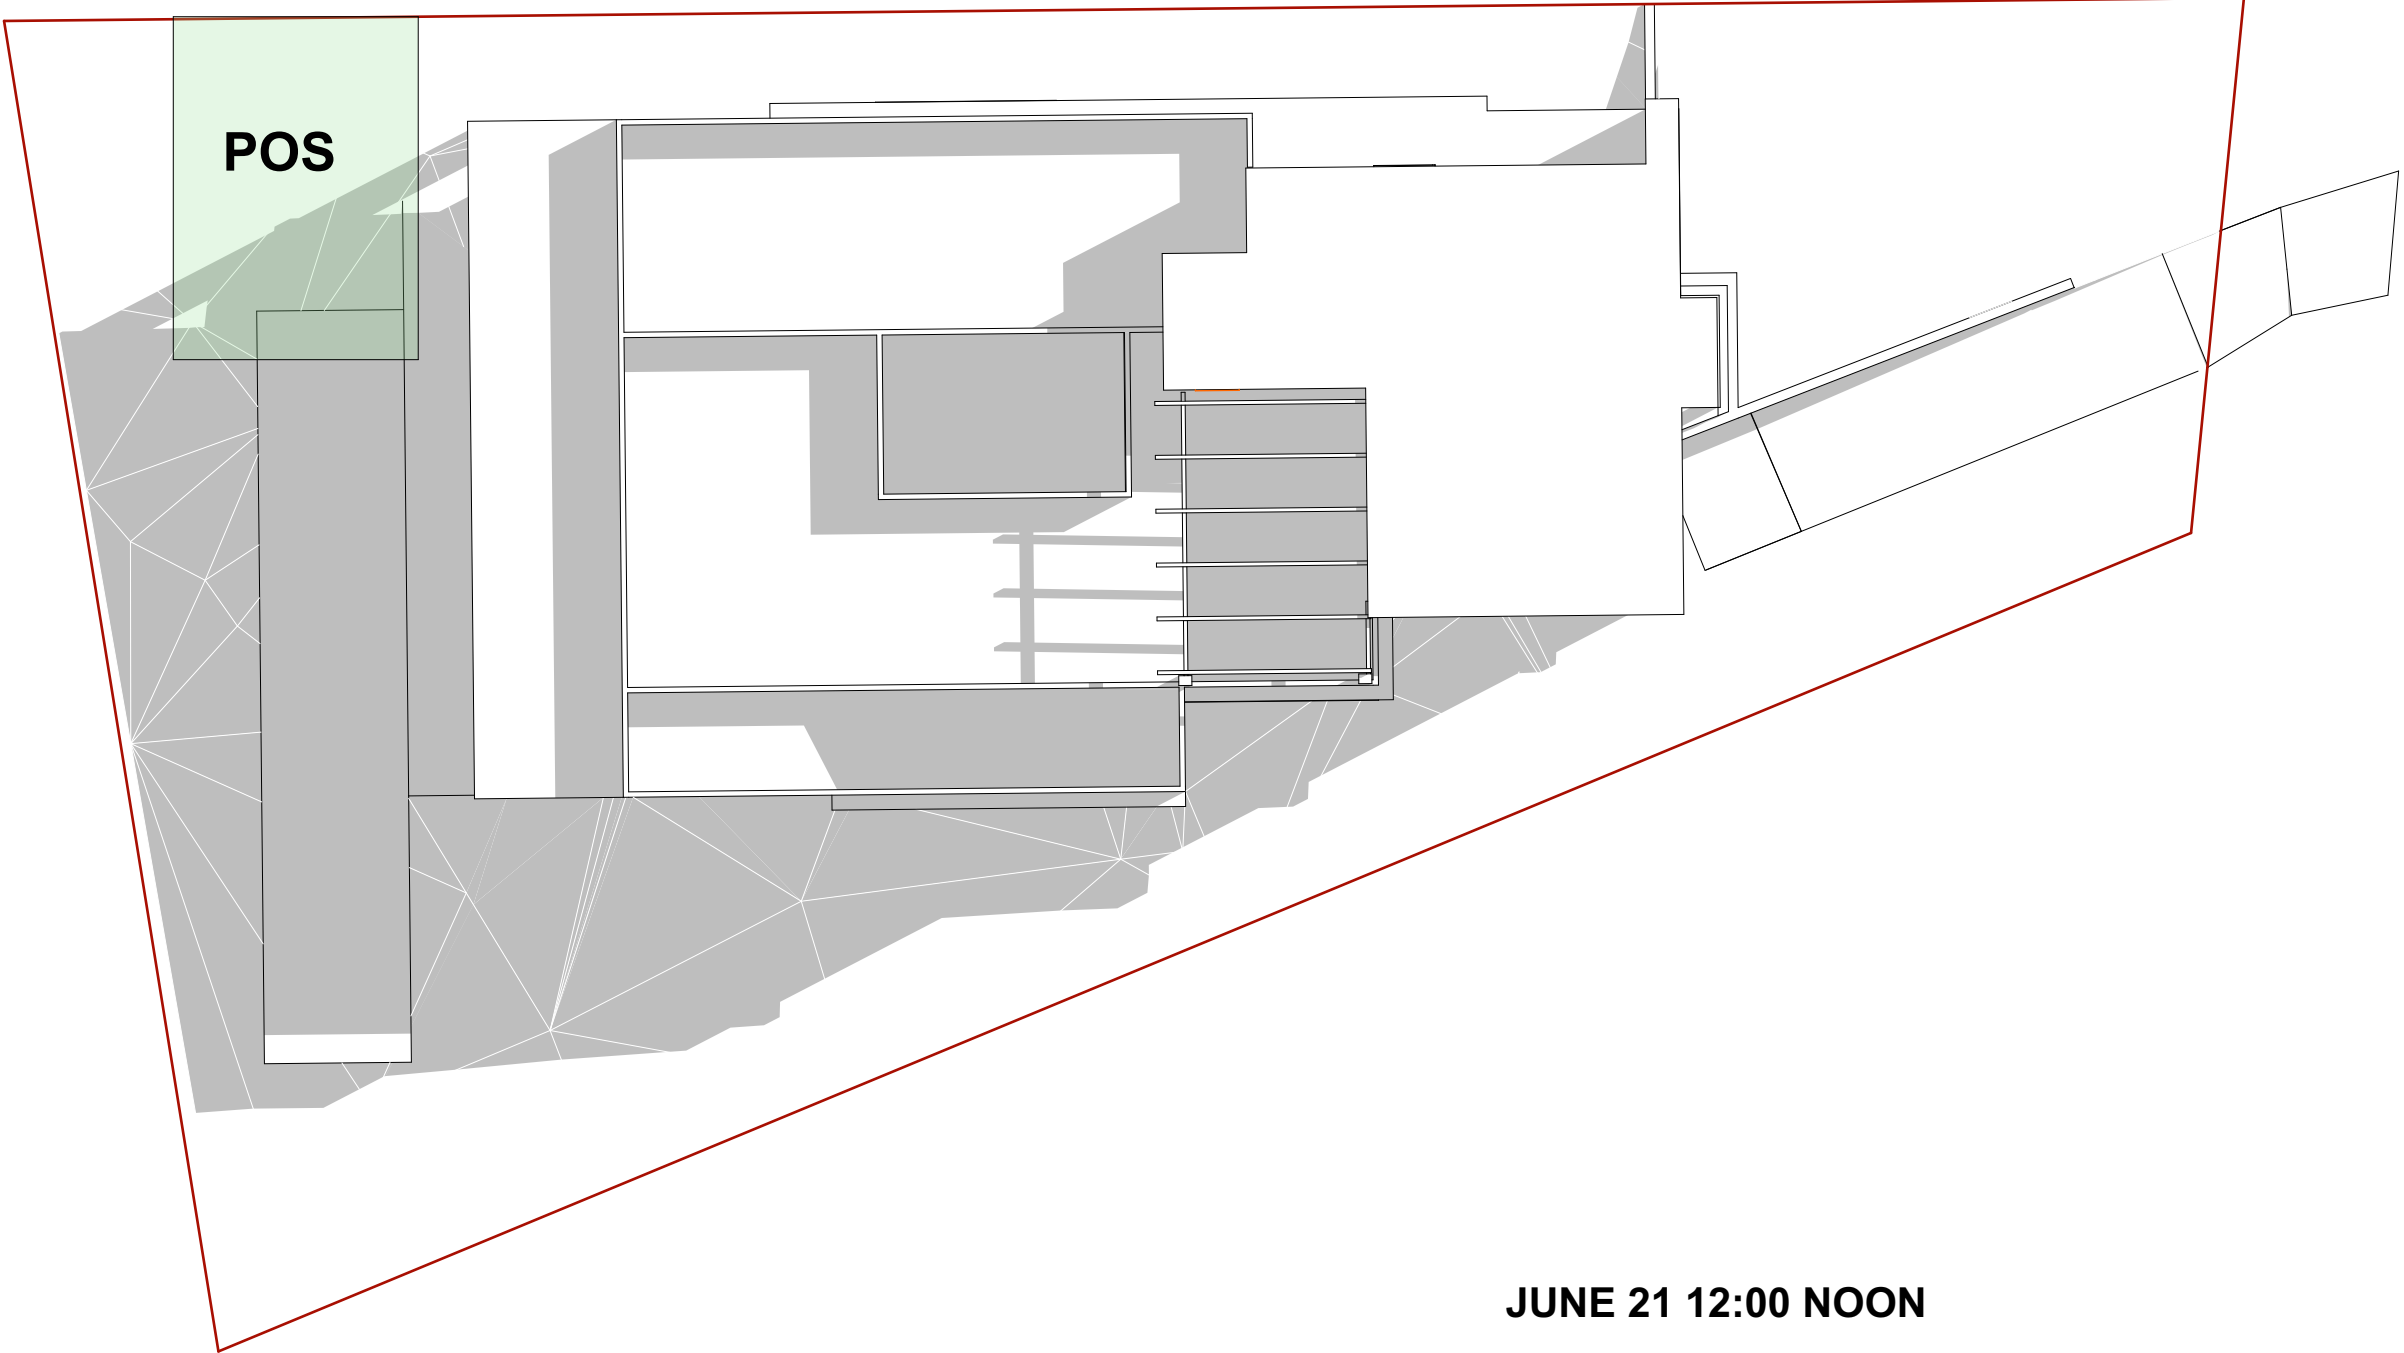


JUNE 21 12:00 NOON



JUNE 21 15:00 PM

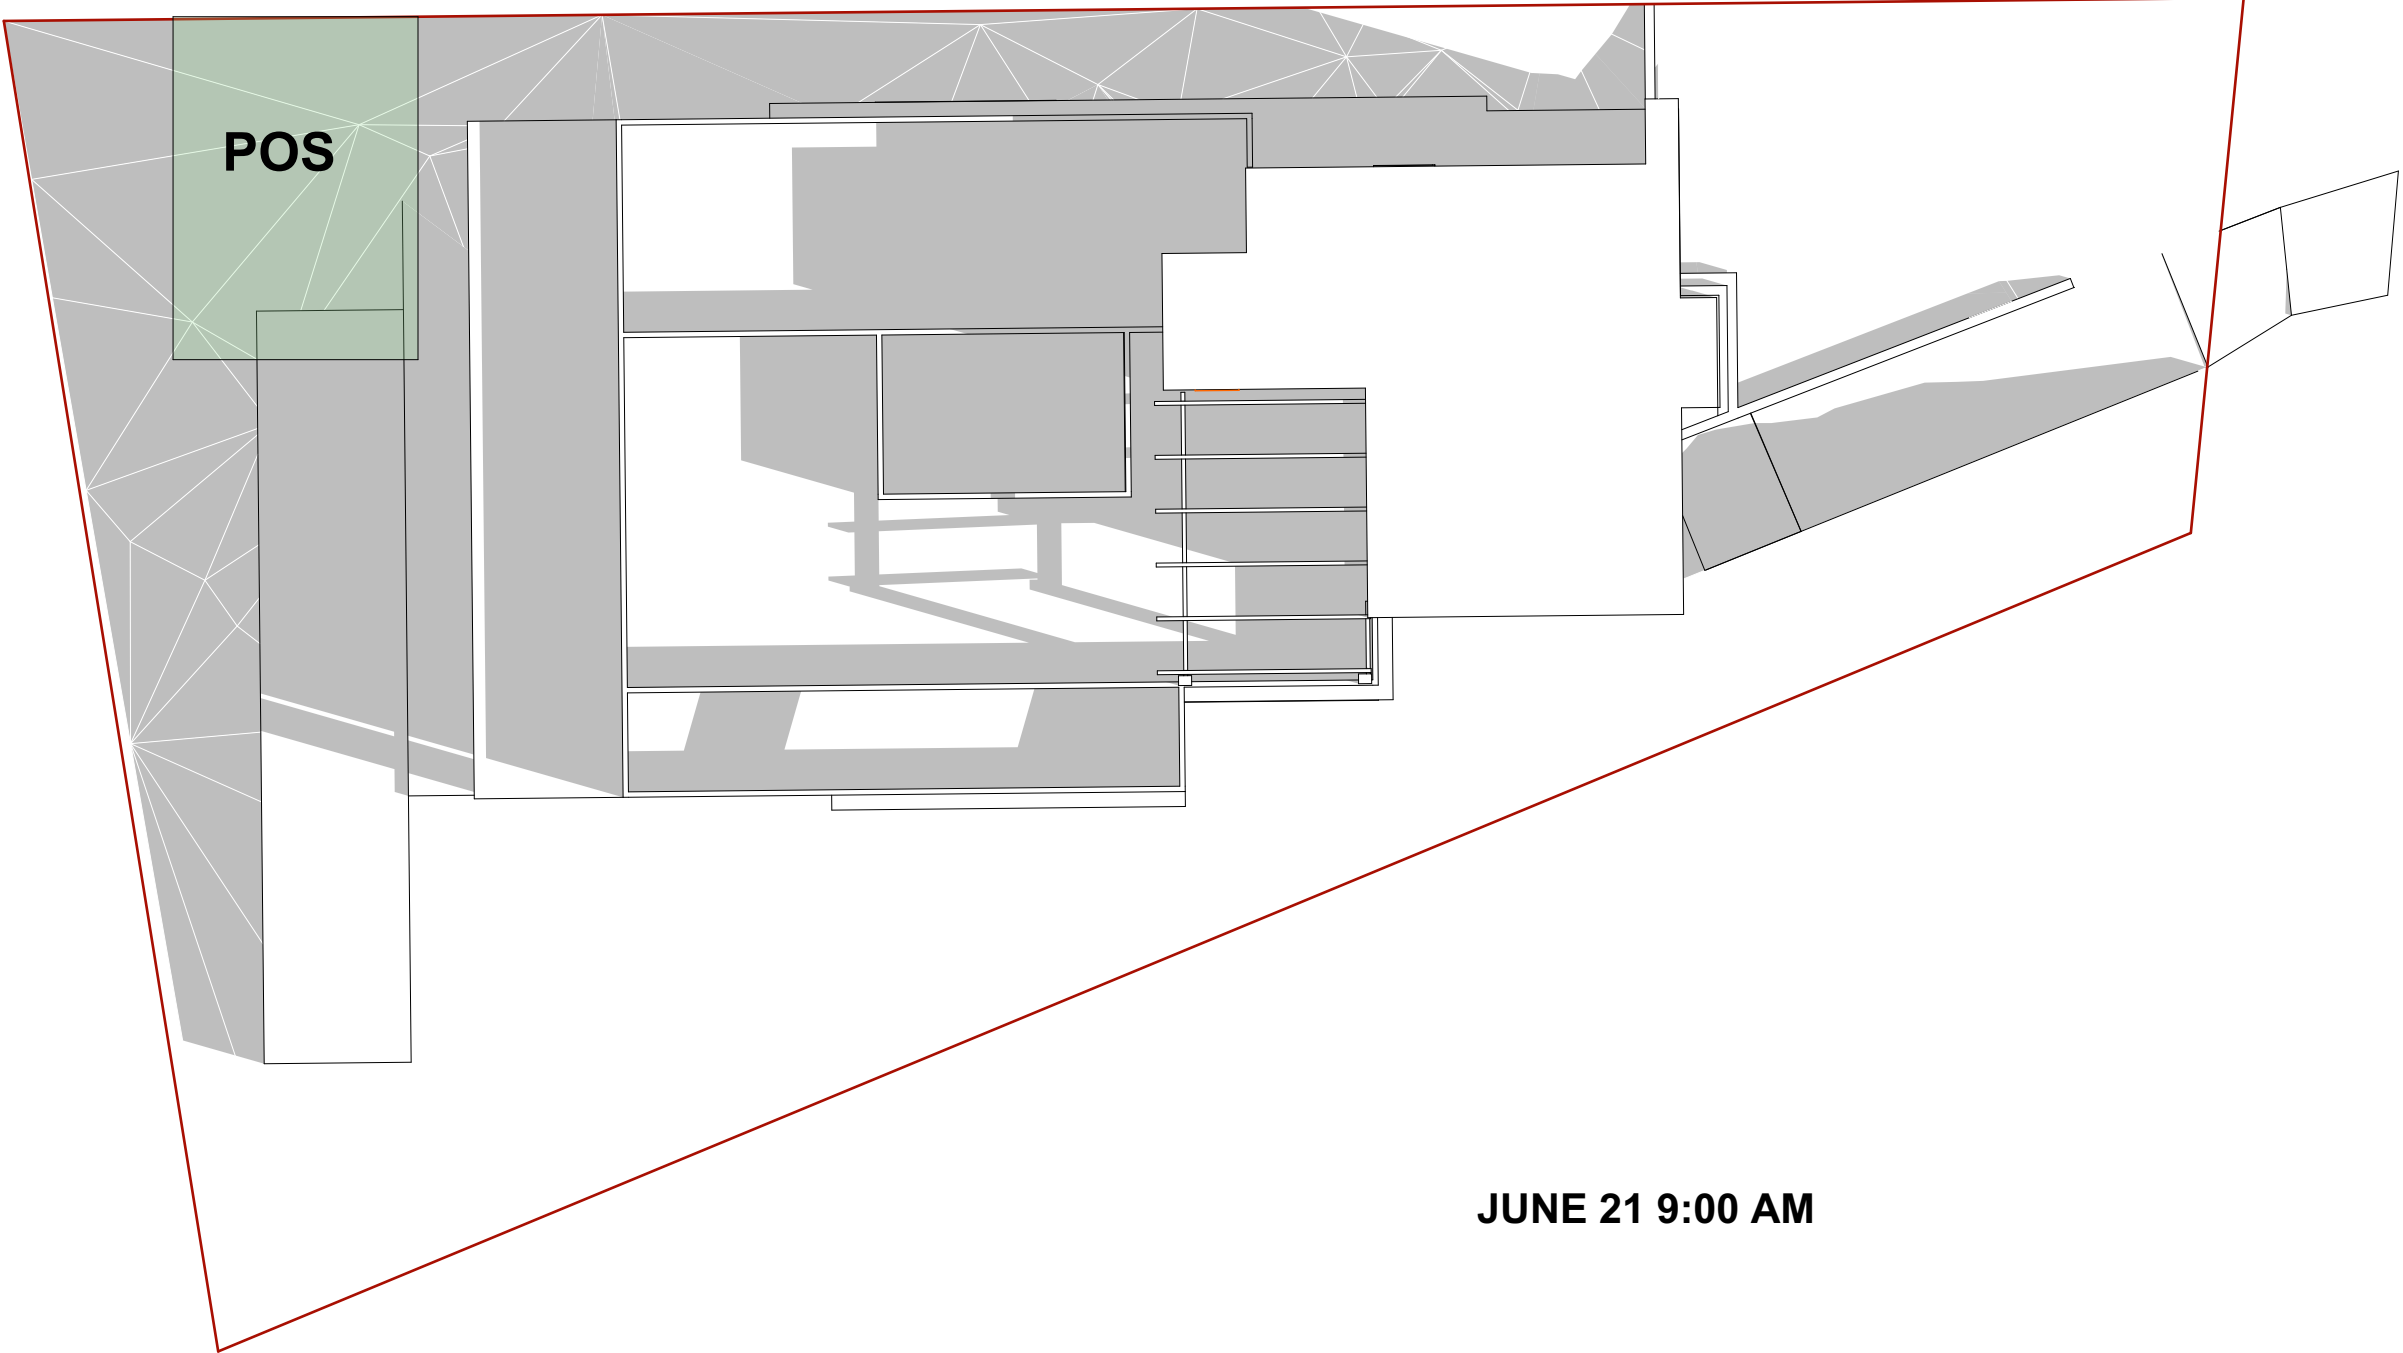


JUNE 21 9:00 AM

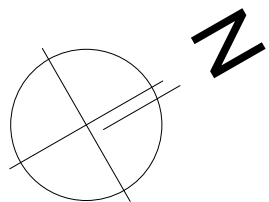

Project
New dwelling
2 Cullen St, Forestville

Client
Jianzhong Zhang
& Dongyun Yu

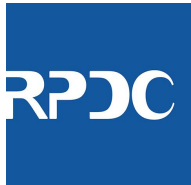

RESIDENTIAL PROPERTY
DEVELOPMENT CONSULTANTS
© THIS DRAWING IS SUBJECT TO COPYRIGHT LAWS & MAY NOT BE COPIED
IN PART OR WHOLE WITHOUT THE WRITTEN PERMISSION OF RESIDENTIAL PROPERTY DEVELOPMENT CONSULTANTS P/L

Drg Title
SHADOW DIAGRAM

Drawn
SH


Checked
TC

Approved

Scale
AS STATED

Date
Sep 2020


No.	Revision		Date
Project No		Drawing No	Revision No.
1920-028		A4	



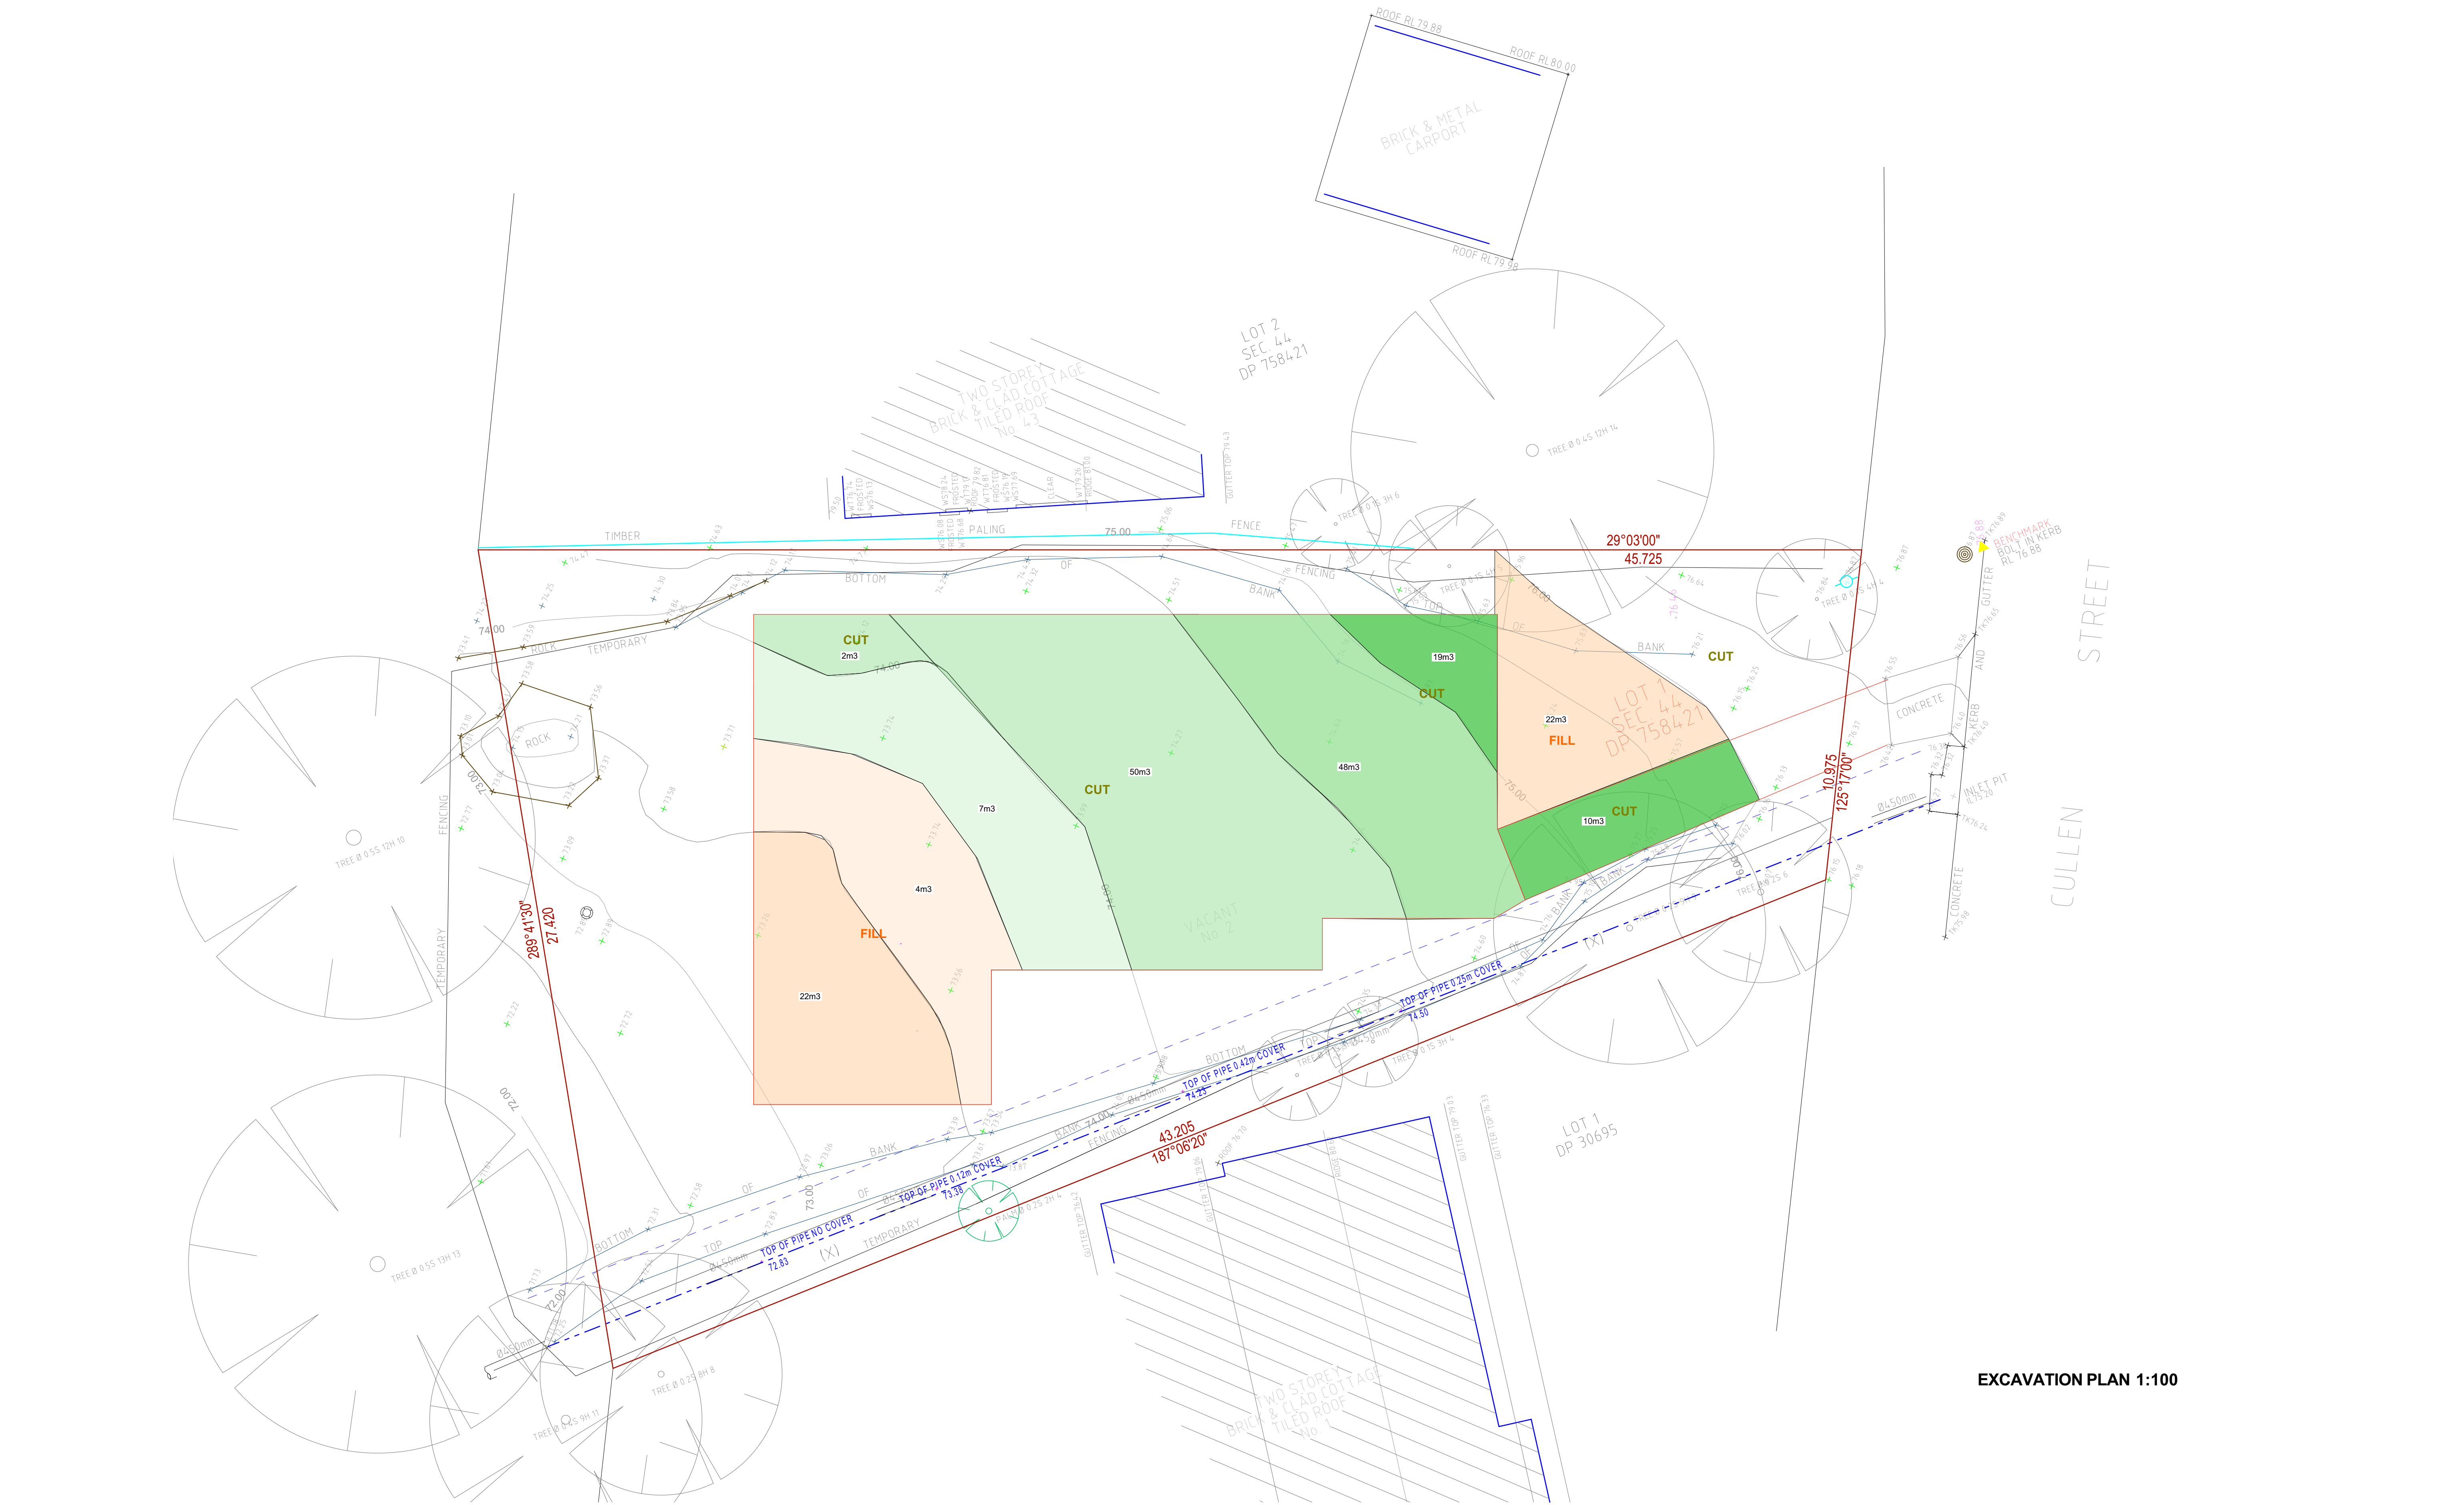


EXCAVATION PLAN 1:100



Project New dwelling 2 Cullen St, Forestville	Client Jianzhong Zhang & Dongyun Yu	 RESIDENTIAL PROPERTY DEVELOPMENT CONSULTANTS © THIS DRAWING IS SUBJECT TO COPYRIGHT LAWS & MAY NOT BE COPIED IN PART OR WHOLE WITHOUT THE WRITTEN PERMISSION OF RESIDENTIAL PROPERTY DEVELOPMENT CONSULTANTS P/L	Drg Title EXCAVATION PLAN	Drawn SH	Checked TC	Approved	Scale AS STATED	Date Sep 2020	No.	Revision	Date	
									Project No		Drawing No	Revision No.
									1920-028		A5	

 

Project New dwelling 2 Cullen St, Forestville	Client Jianzhong Zhang & Dongyun Yu	 RESIDENTIAL PROPERTY DEVELOPMENT CONSULTANTS © THIS DRAWING IS SUBJECT TO COPYRIGHT LAWS & MAY NOT BE COPIED IN PART OR WHOLE WITHOUT THE WRITTEN PERMISSION OF RESIDENTIAL PROPERTY DEVELOPMENT CONSULTANTS PT LTD	Drg Title BUILDING ELEVATIONS	Drawn SH	Checked TC	Approved	Scale AS STATED	Date Sep 2020	No.	Revision		Date	
									Project No		Drawing No		Revision No.
									1920-028		A6		

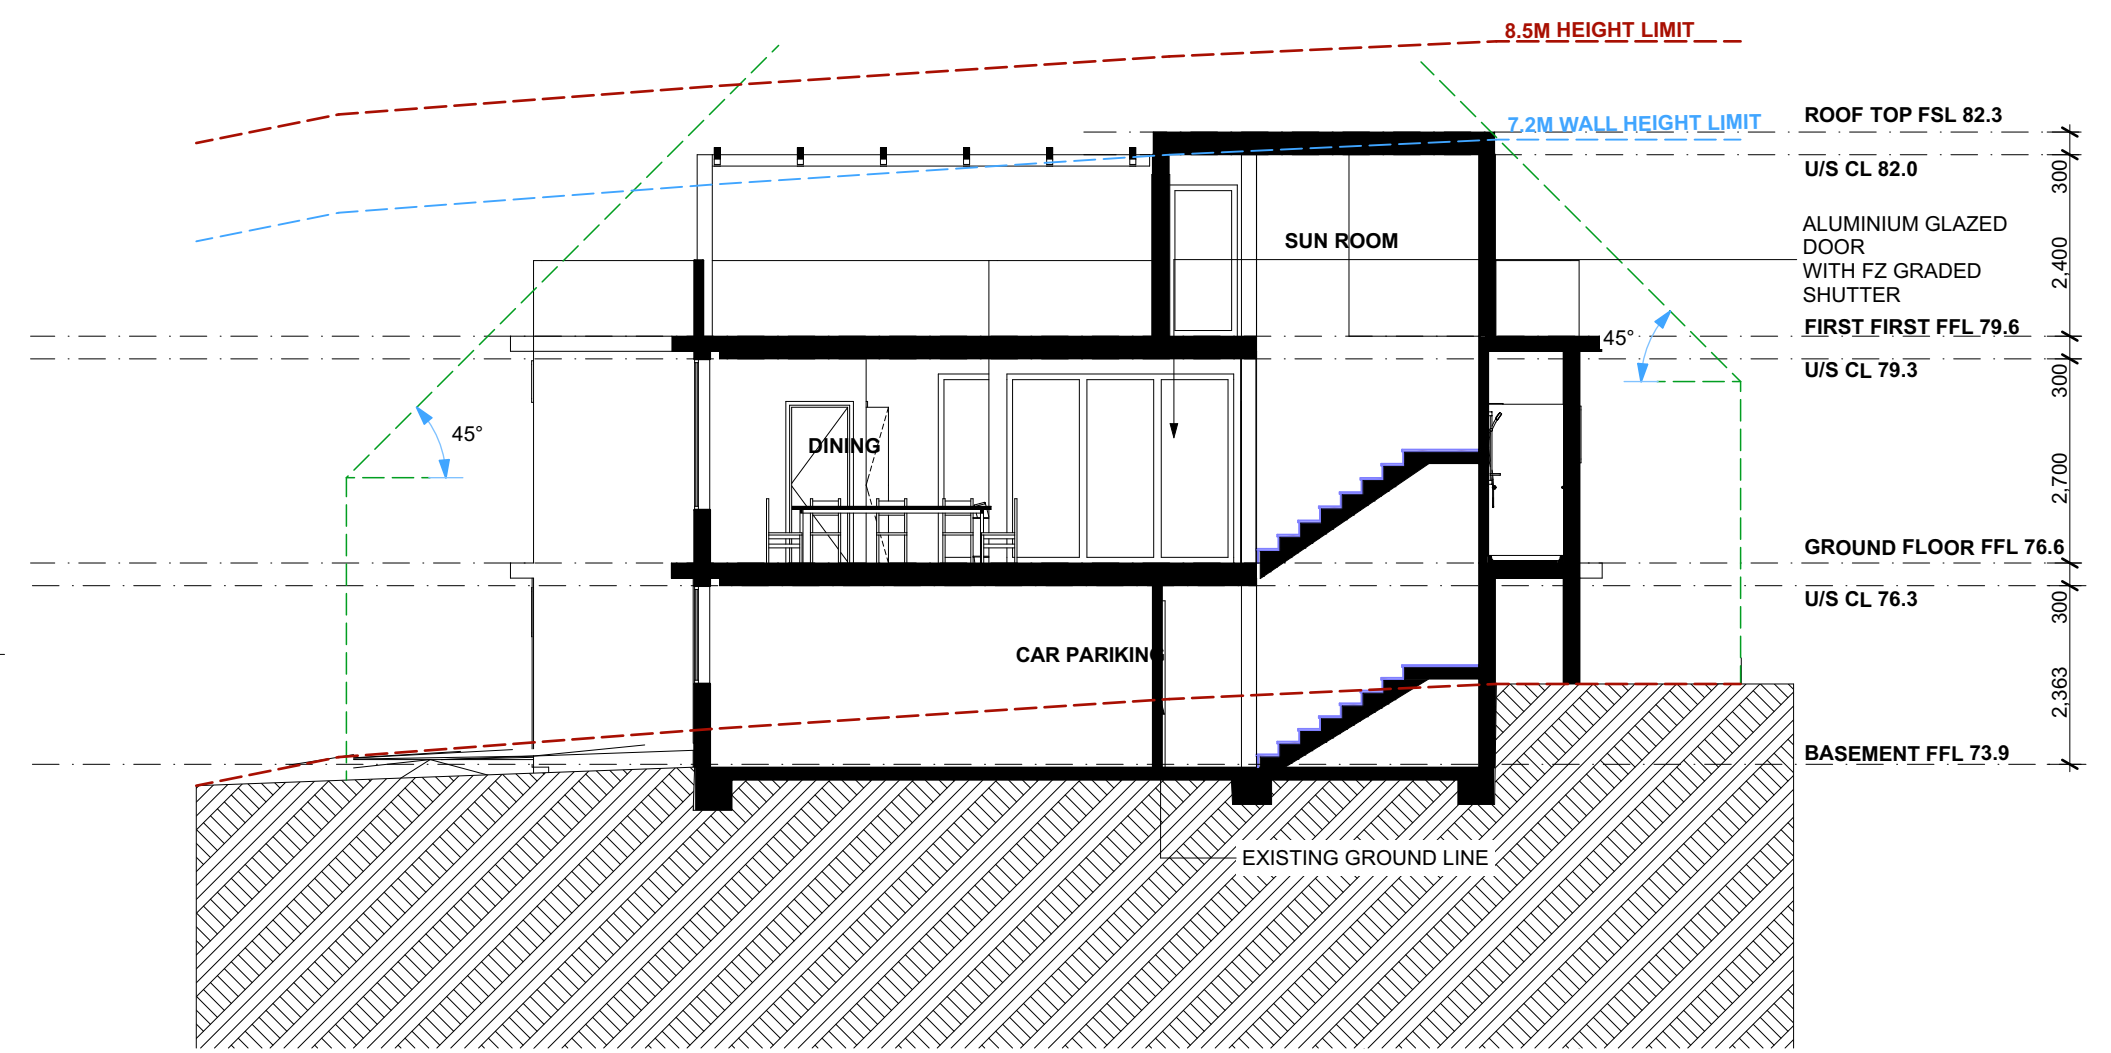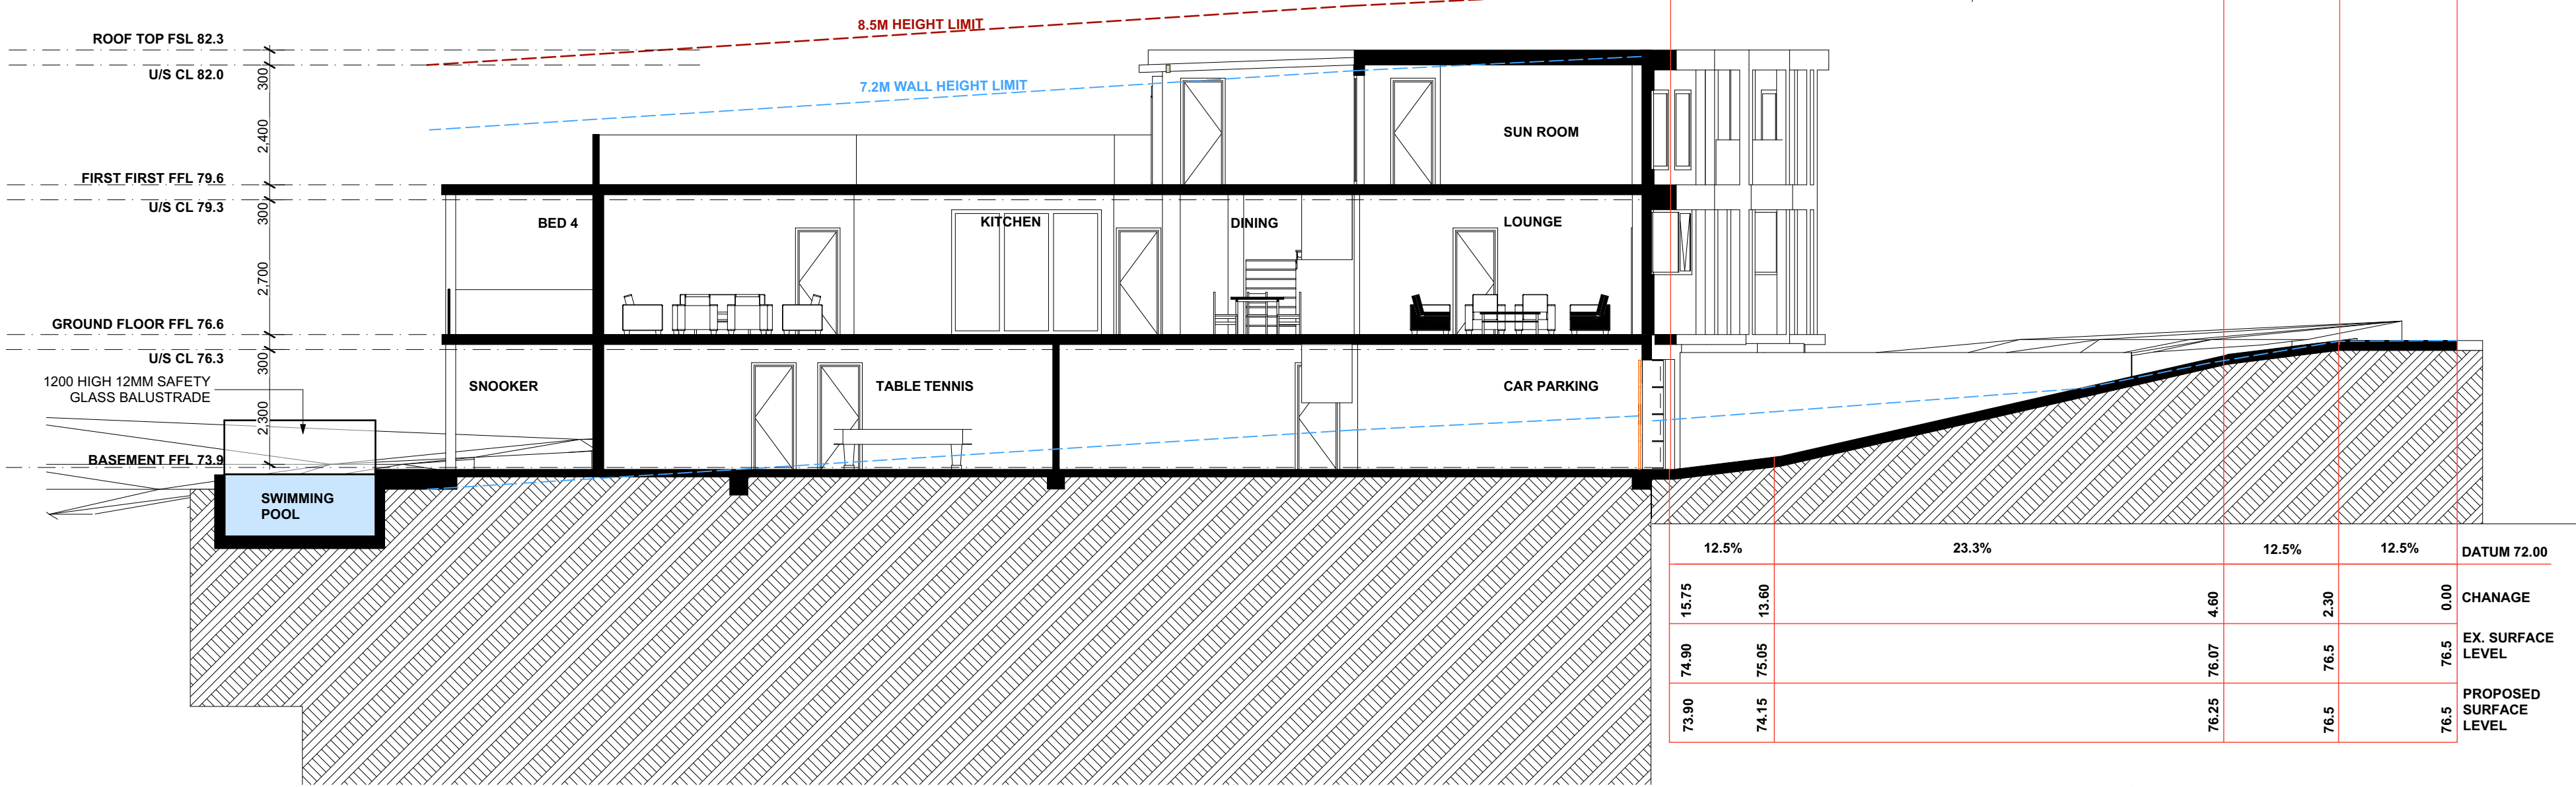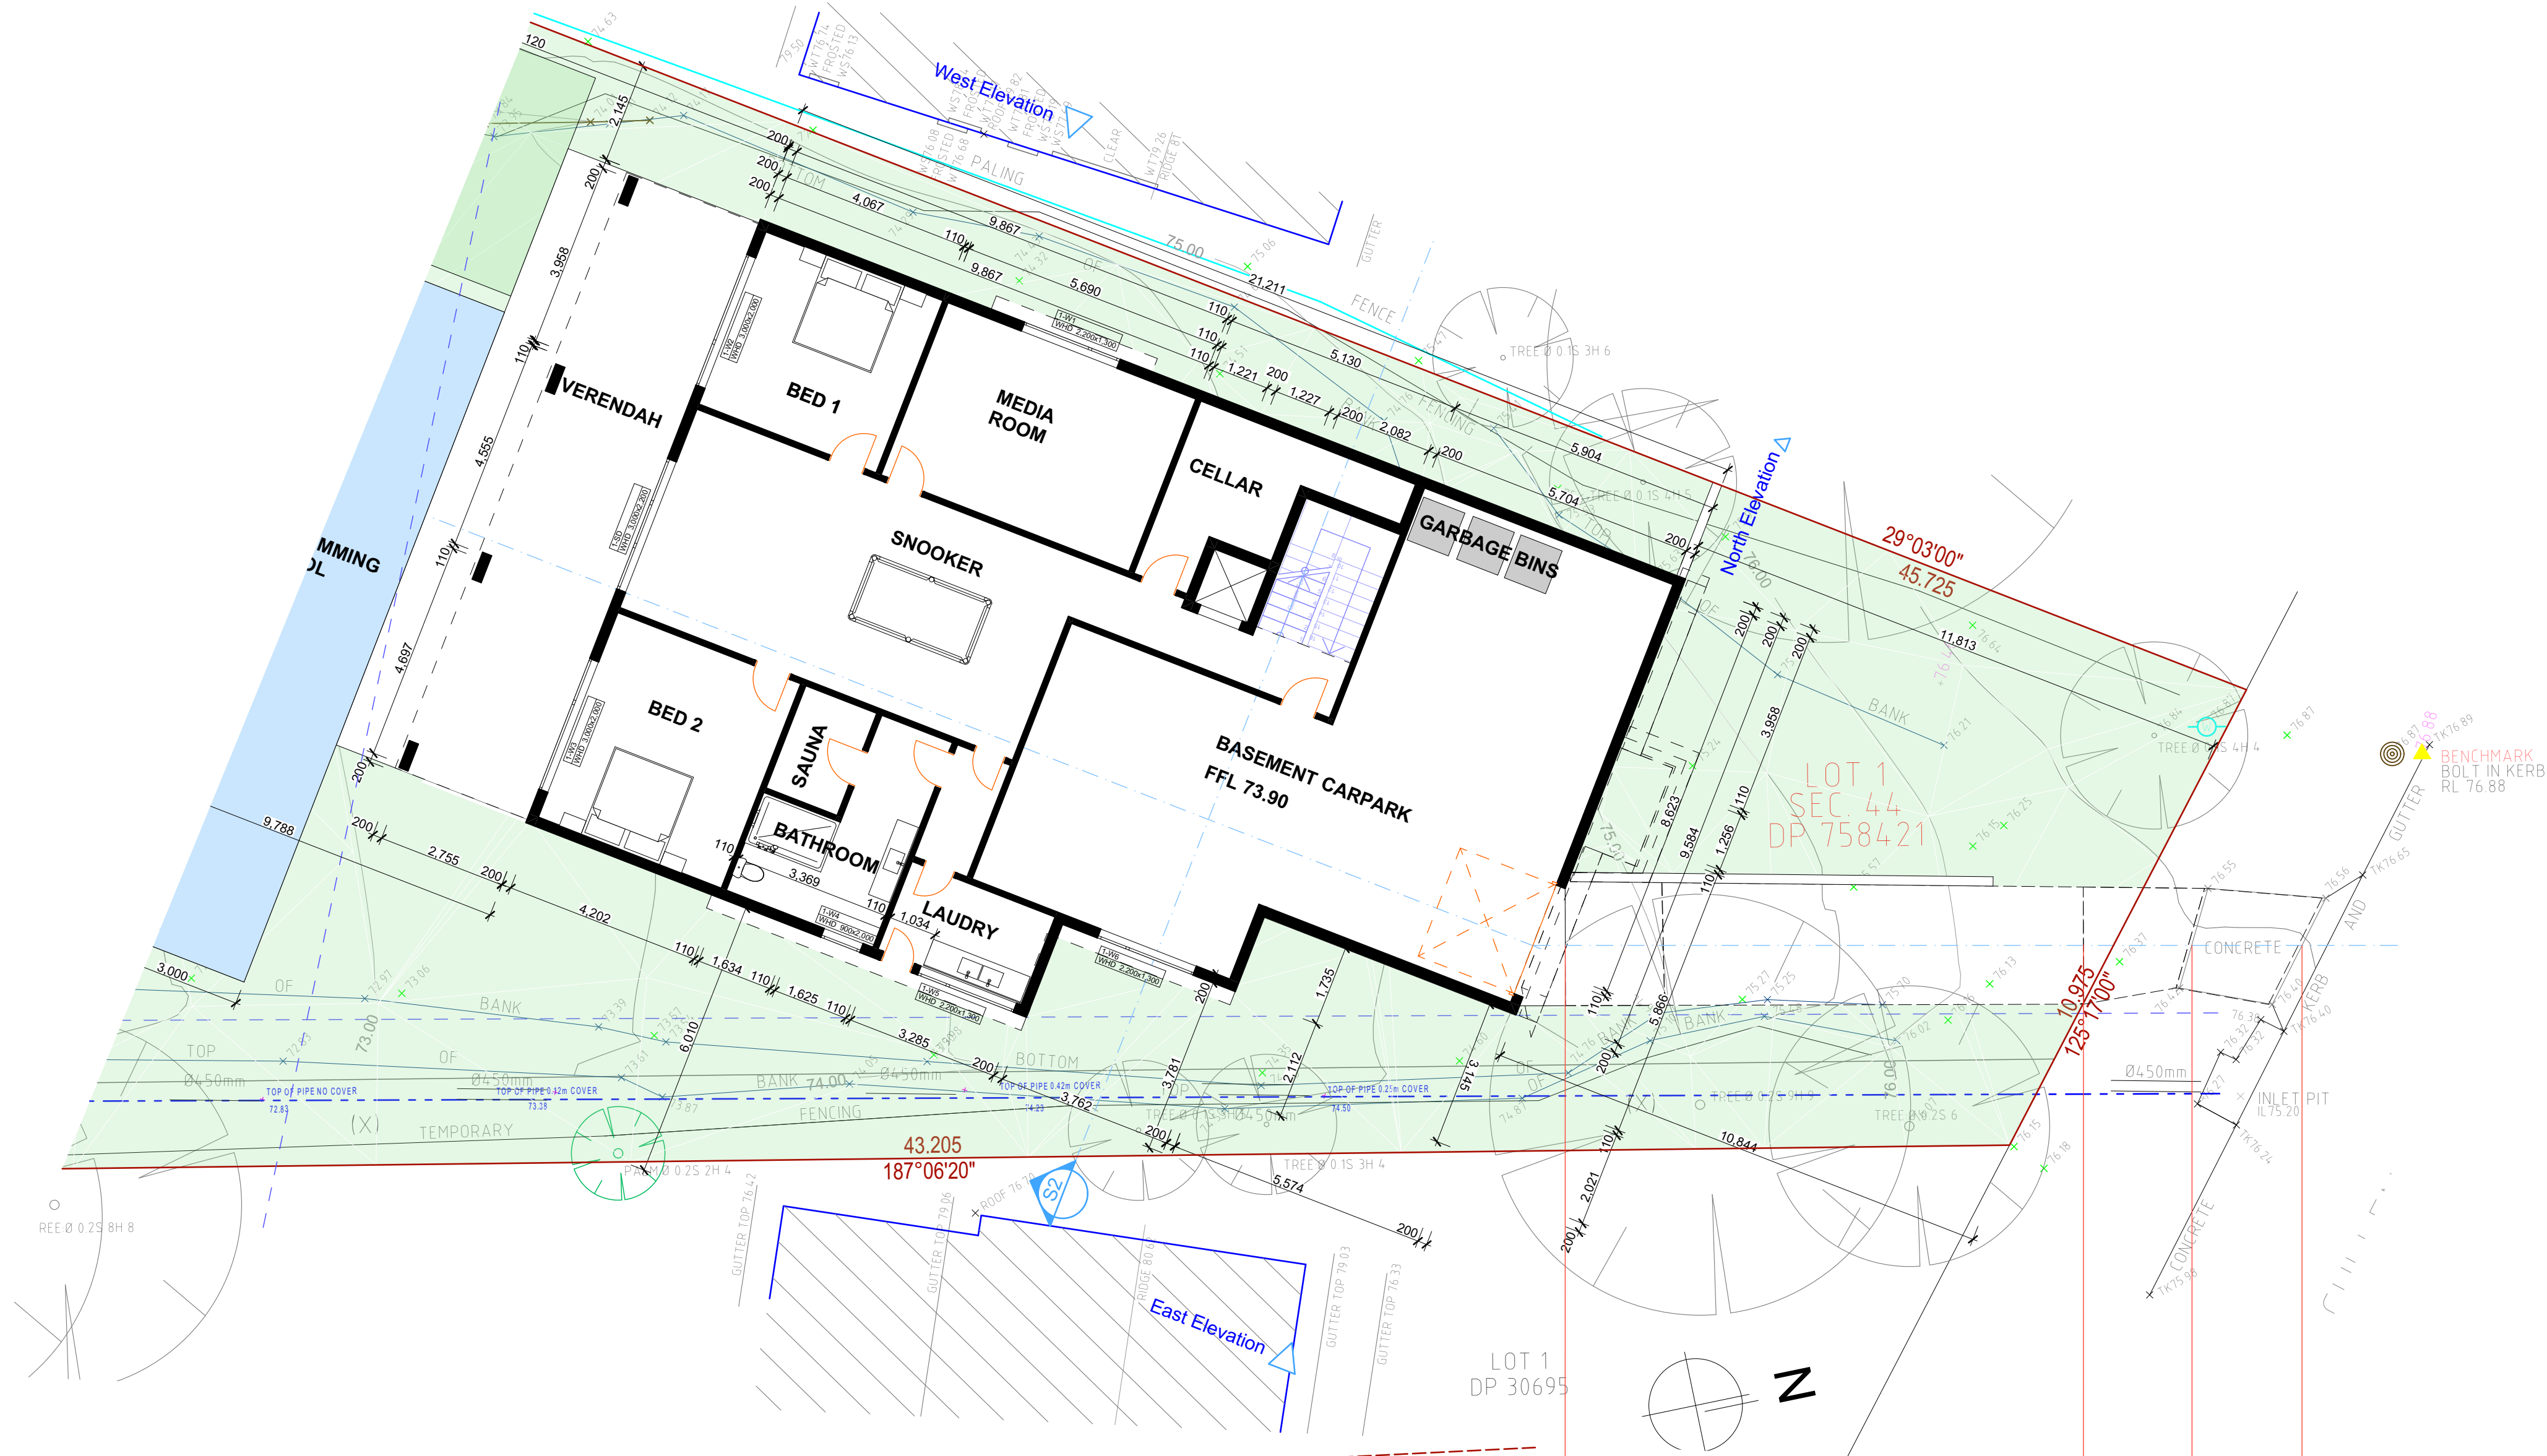

	ID	W x H Size	Window sill height	Window head height	View from Side Opposite to Opening Side																					
	1-SD	3.000×2.200	0.000	2.200			2-W1	2.200×1.300	1.200	2.500			2-W13	2.200×1.300	1.200	2.500			3-W5	0.900×1.600	0.300	1.900				
	1-W1	2.200×1.300	1.100	2.400			2-W2	2.200×1.300	1.200	2.500			2-W14	0.900×2.000	0.700	2.700			3-W6	0.900×2.000	0.000	2.000				
	1-W2	3.000×2.000	0.200	2.200			2-W3	0.900×2.000	0.700	2.700			2-W15	0.900×2.000	0.700	2.700			3-W7	0.900×2.000	0.000	2.000				
	1-W3	3.000×2.000	0.200	2.200			2-W4	0.900×2.000	0.700	2.700			2-W16	0.900×2.000	0.700	2.700			3-W8	0.900×2.000	0.000	2.000				
	1-W4	0.900×2.000	0.400	2.400			2-W5	0.900×2.000	0.700	2.700			2-W17	0.900×2.000	0.700	2.700			3-W9	1.200×0.600	1.800	2.400				
	1-W5	2.200×1.300	1.100	2.400			2-W6	3.000×2.000	0.700	2.700			2-W18	0.900×2.000	0.700	2.700										
	1-W6	2.200×1.300	1.100	2.400			2-W7	2.200×1.300	1.400	2.700			3-SD	3.000×2.200	0.000	2.200										
	2-SD1	3.000×2.500	0.000	2.500			2-W8	1.200×0.600	2.100	2.700			3-W1	0.900×1.600	0.300	1.900										
	2-SD2	3.000×2.500	0.000	2.500			2-W9	1.200×0.600	2.100	2.700			3-W2	0.900×1.600	0.300	1.900										
	2-SD3	3.000×2.500	0.000	2.500			2-W10	3.000×2.000	0.500	2.500			3-W3	1.400×2.200	0.000	2.200										
	2-SD4	3.000×2.500	0.000	2.500			2-W11	3.000×2.000	0.500	2.500			3-W4	0.900×1.600	0.300	1.900										
							2-W12	2.200×1.300	1.200	2.500			*Provide FZ graded flyscreen to all windows and sliding doors and opaque glass to all bathroom and toilet windows													
Project New dwelling Lot 41 23 Panton Rd Rouse Hill						 RESIDENTIAL PROPERTY DEVELOPMENT CONSULTANTS © THIS DRAWING IS SUBJECT TO COPYRIGHT LAWS & MAY NOT BE COPIED IN PART OR WHOLE WITHOUT THE WRITTEN PERMISSION OF RESIDENTIAL PROPERTY DEVELOPMENT CONSULTANTS P/L						Drg Title WINDOW SCHEDULE						A. General amended				17/09/2019				
																No. Revision				Date						
Client Bu Peng Lui & Mee Lian Boey																Drawn SH	Checked TC	Approved	Scale AS STATED	Date Sep 2019						
																Project No 1920-028			Drawing No A10		Revision No. A.					

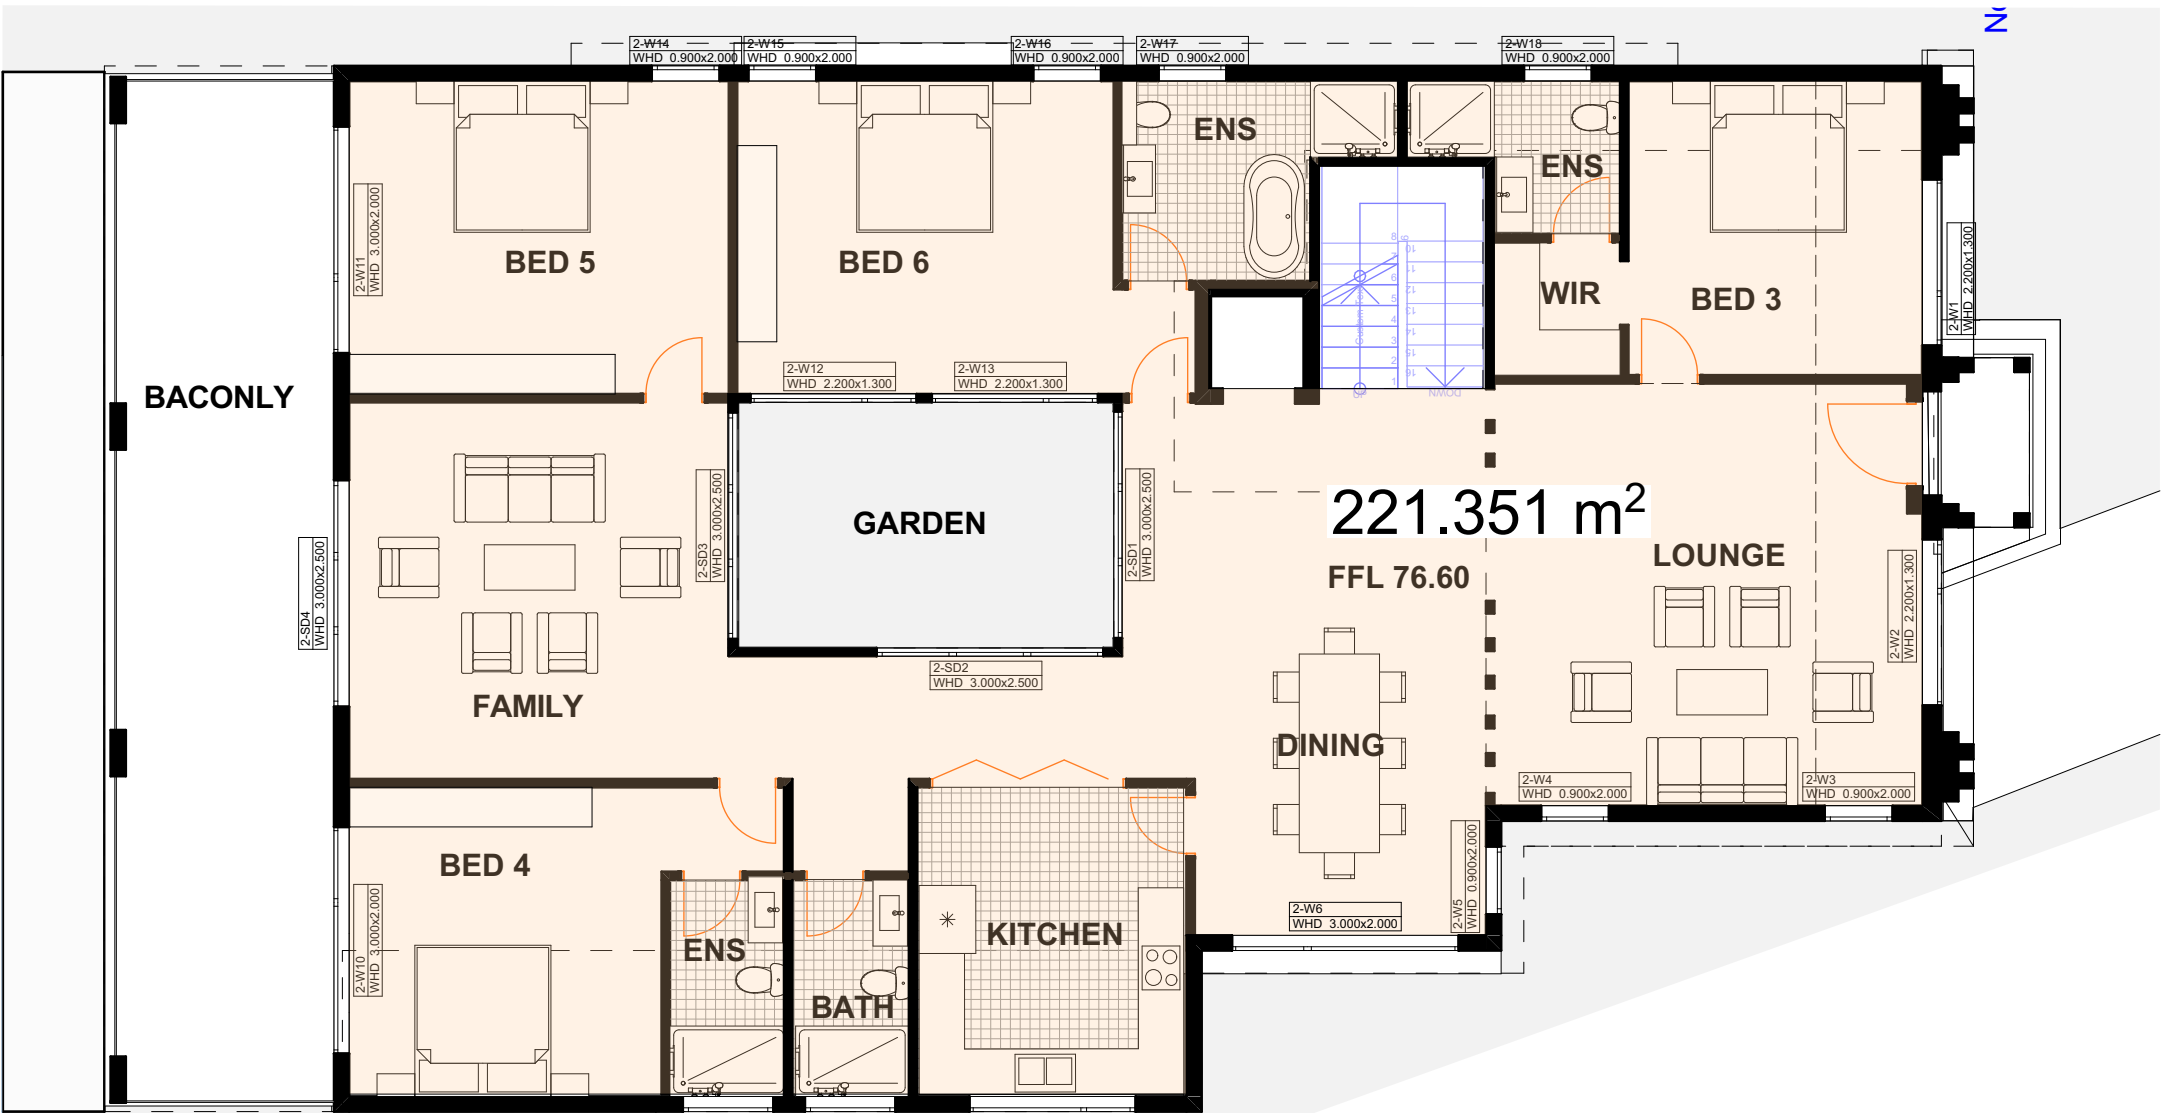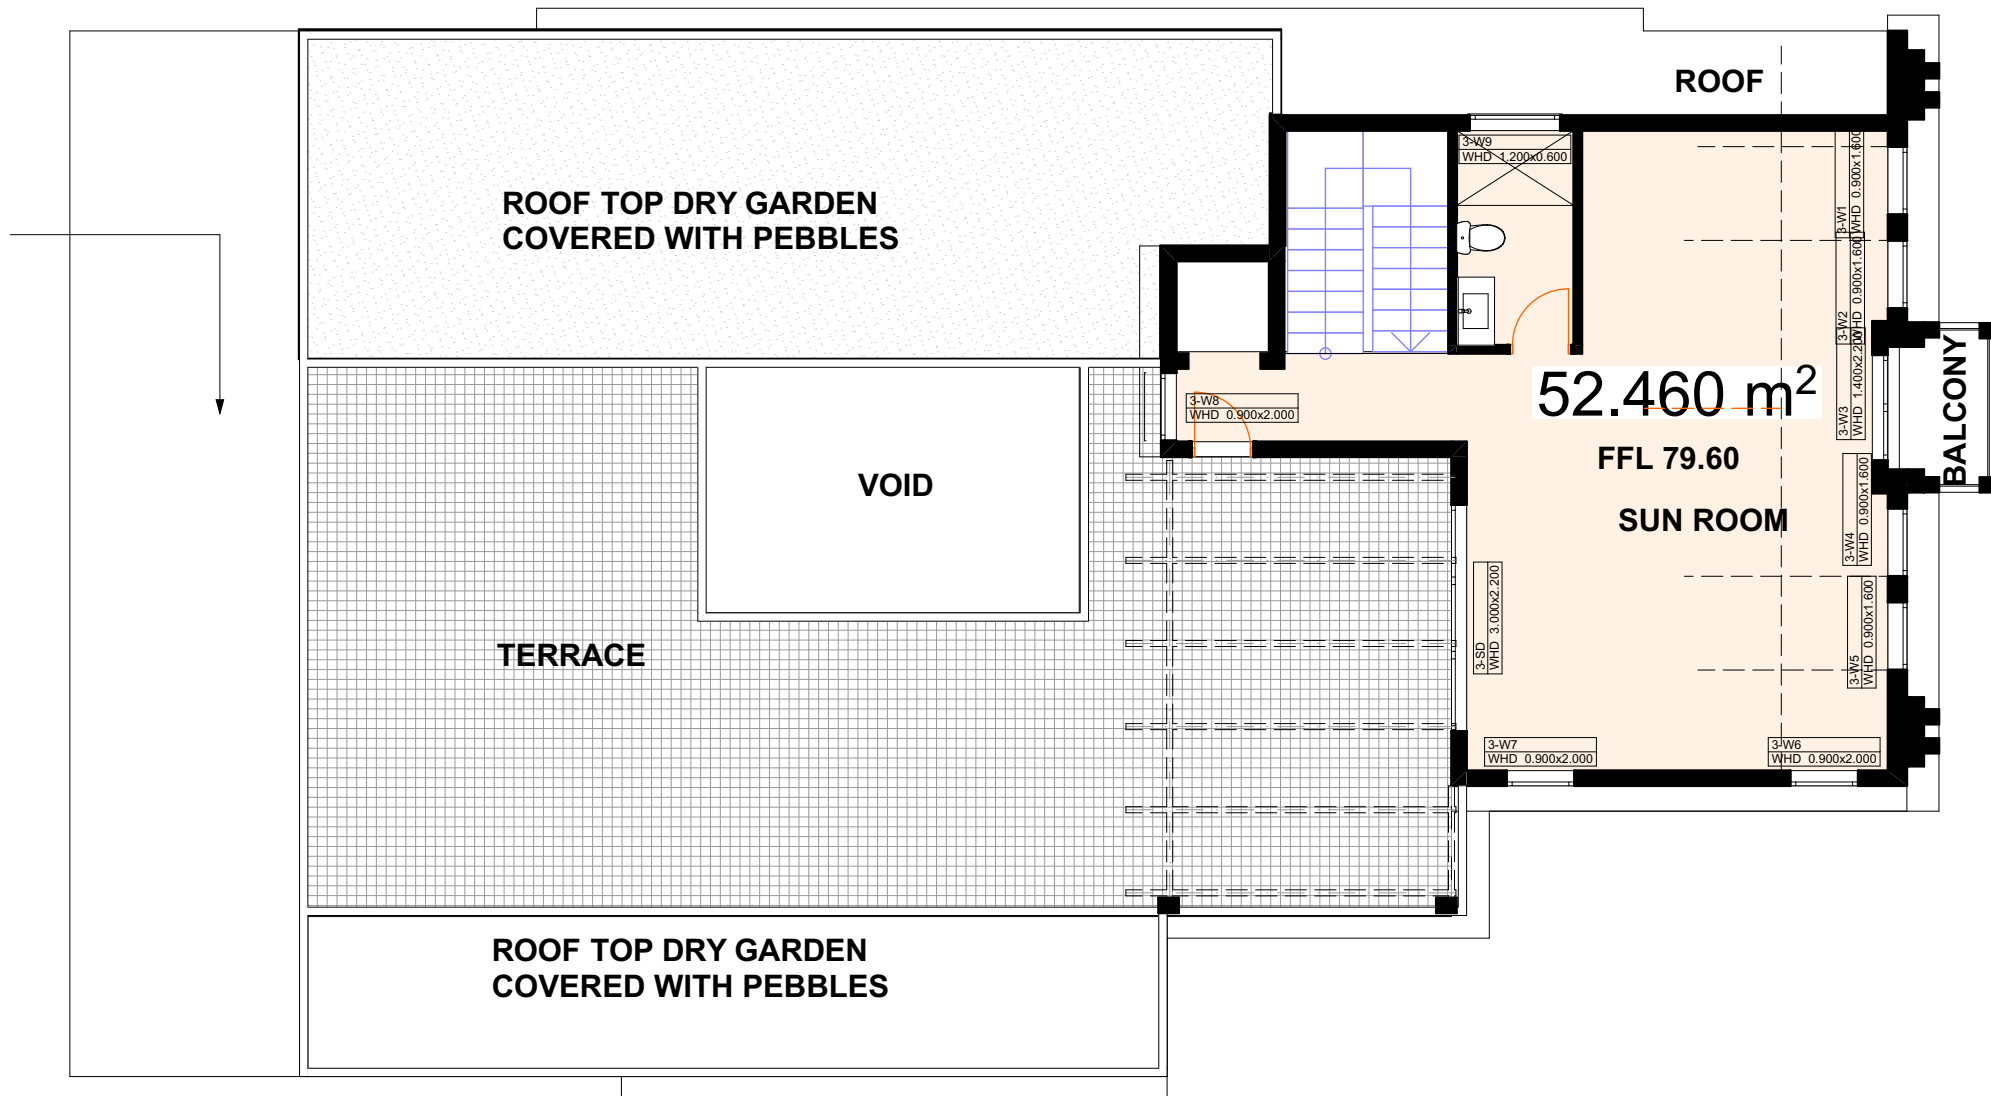

West Elevation ▽

North Elevation ▴



CALCULATIONS
SITE AREA: 827.5 SQ
PROPOSED LOWER GROUND FLOOR AREA: 157.05SQM
PROPOSED GROUND FLOOR AREA: 221.351SQM
PROPOSED FIRST FLOOR AREA: 52.460SQM
PROPOSED BASEMENT CARPARKING AREA: 89.551SQM
PROPOSED LANDSCAPING AREA: 418.7SQM
MIN LANDCAPING AREA 40%: 827.5 X 40%= 331SQM<418.7SQM
POOL: 46SQM

Project New dwelling 2 Cullen St, Forestville	Client Jianzhong Zhang & Dongyun Yu	 RESIDENTIAL PROPERTY DEVELOPMENT CONSULTANTS © THIS DRAWING IS SUBJECT TO COPYRIGHT LAWS & MAY NOT BE COPIED IN PART OR WHOLE WITHOUT THE WRITTEN PERMISSION OF RESIDENTIAL PROPERTY DEVELOPMENT CONSULTANTS P/L	Drg Title CALCULATIONS	Drawn SH	Checked TC	Approved	Scale AS STATED	Date Sep 2020	No.	Revision	Date
									Project No	Drawing No	Revision No.
									1920-028	A11	



Project New dwelling 2 Cullen St, Forestville	Client Jianzhong Zhang & Dongyun Yu	 RESIDENTIAL PROPERTY DEVELOPMENT CONSULTANTS © THIS DRAWING IS SUBJECT TO COPYRIGHT LAWS & MAY NOT BE COPIED IN PART OR WHOLE WITHOUT THE WRITTEN PERMISSION OF RESIDENTIAL PROPERTY DEVELOPMENT CONSULTANTS P/L	Drg Title SCHEDULE OF FINISHES	Drawn SH	Checked TC	Approved	Scale AS STATED	Date Sep 2020	No.	Revision	Date
									Project No	Drawing No	Revision No.
									1920-028	A12	