


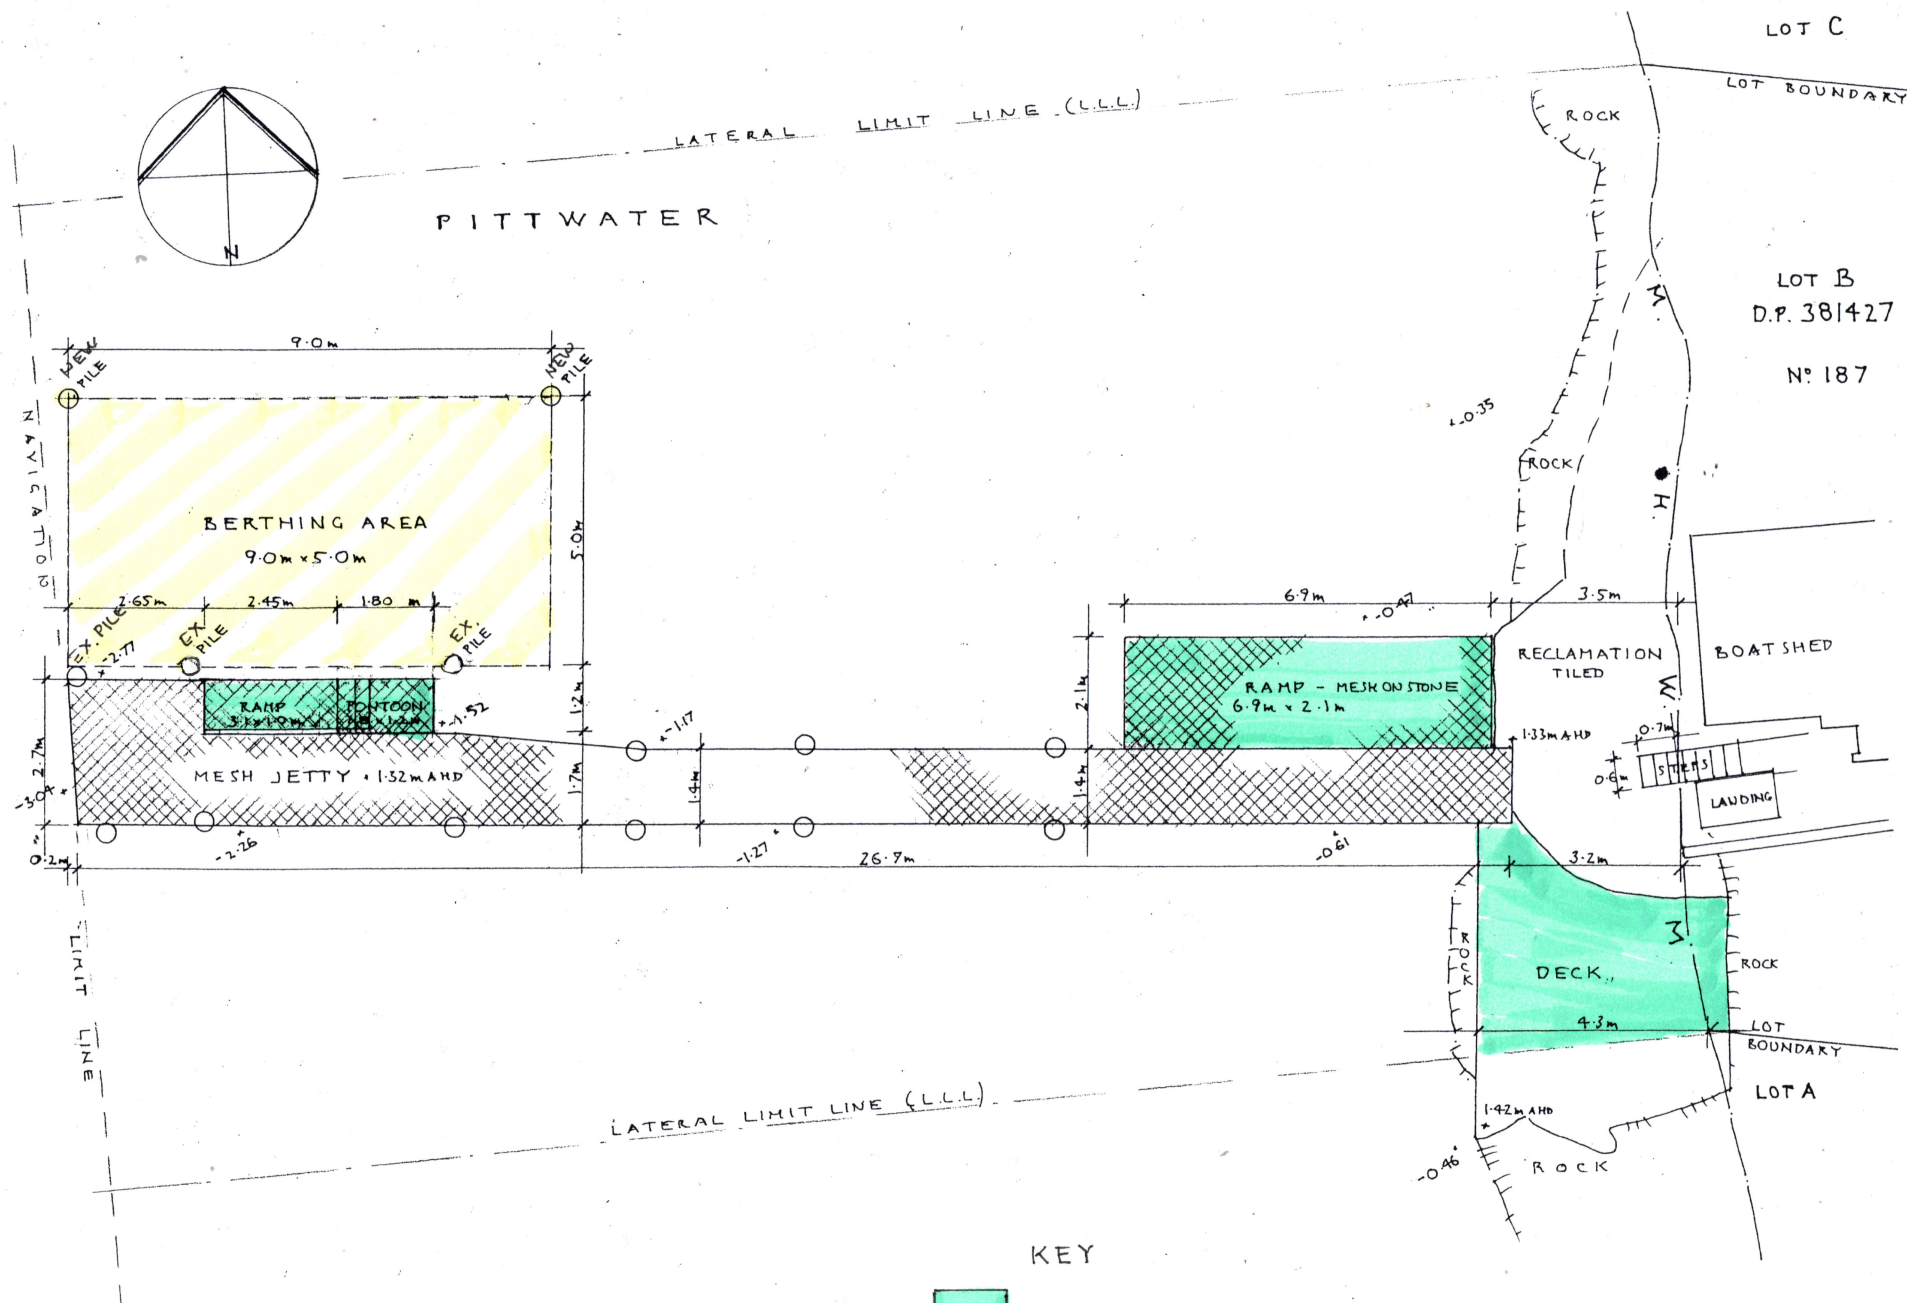

C: For DA
 Revision: 24-02-25
 Stephen Crosby & Assoc.
 Pty. Ltd.
 SCOTLAND ISLAND
 PO Box 204 Church Pt. NSW 2105
 M: 0409 047 513 E: scrosby@internode.on.net

RAMP, PONTOON & BERTHING AREA. SKID RAMP


**No.187 RIVERVIEW RD.
 AVALON, NSW
 Lot B DP 381427**

For V. LENTHALL
 Drawing

SITE PLAN

Scale 1:100 AT A3
 Date AUGUST 2023
 Drawn S.C.
 Drawing Number

2032 - DA/BC 01-C

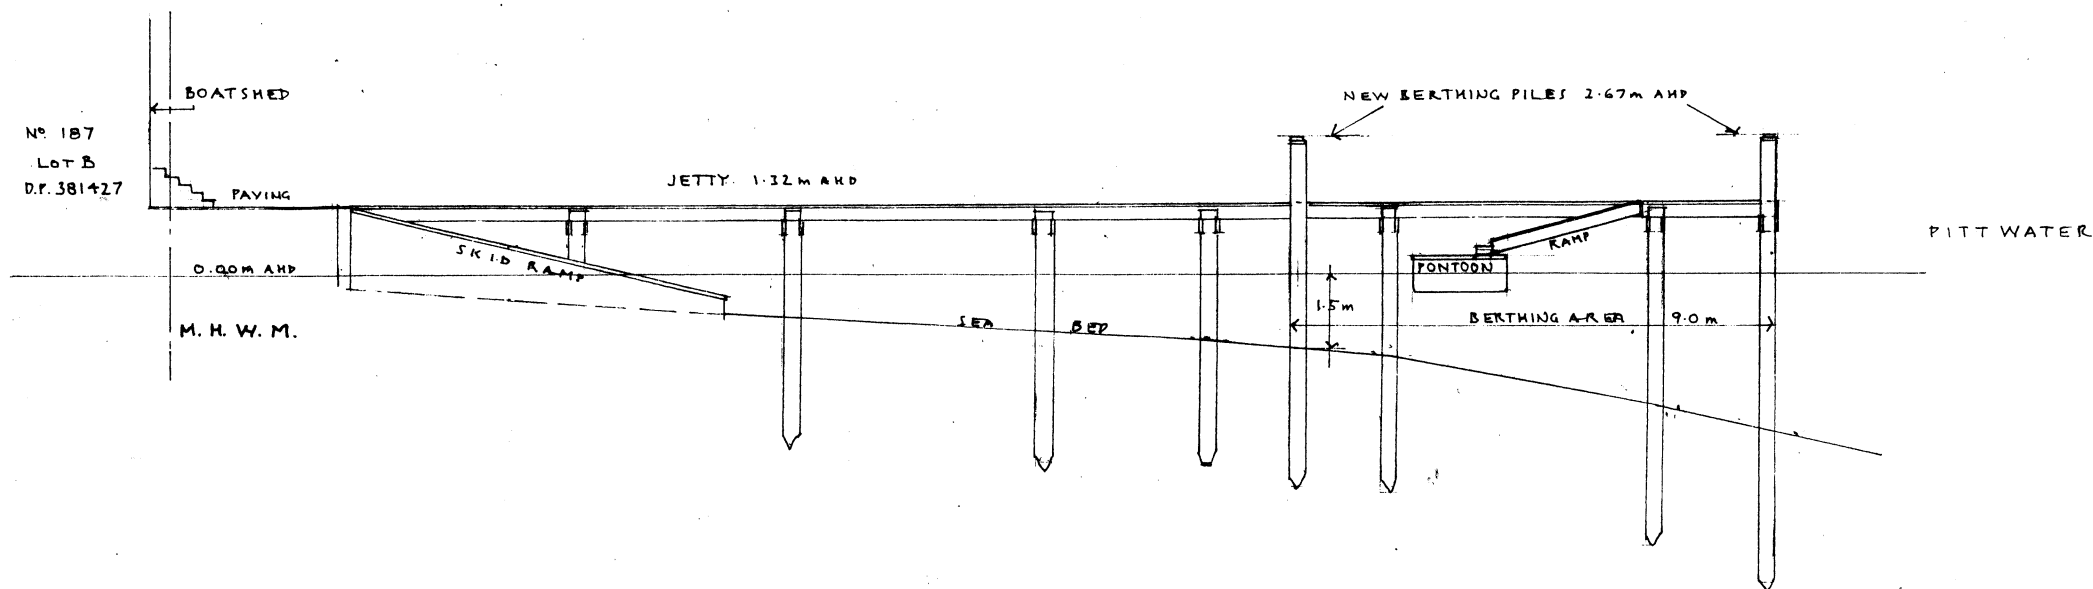

Prepared:
 Stephen Crosby & Assoc.
 Pty. Ltd.

SCOTLAND ISLAND
 PO Box 204 Church Pt. NSW 2105
 M: 0409 047 513 E: scrosby@internode.on.net

RAMP, PONTOON & BERTHING AREA. SKID RAMP

**No.187 RIVERVIEW RD.
 AVALON, NSW
 Lot B DP 381427**

For V. LENTHALL
 Drawing

SECTION

Scale 1:100 AT A3
 Date MAY 2025
 Drawn S.C.
 Drawing Number

2032 - DA/BC 02