


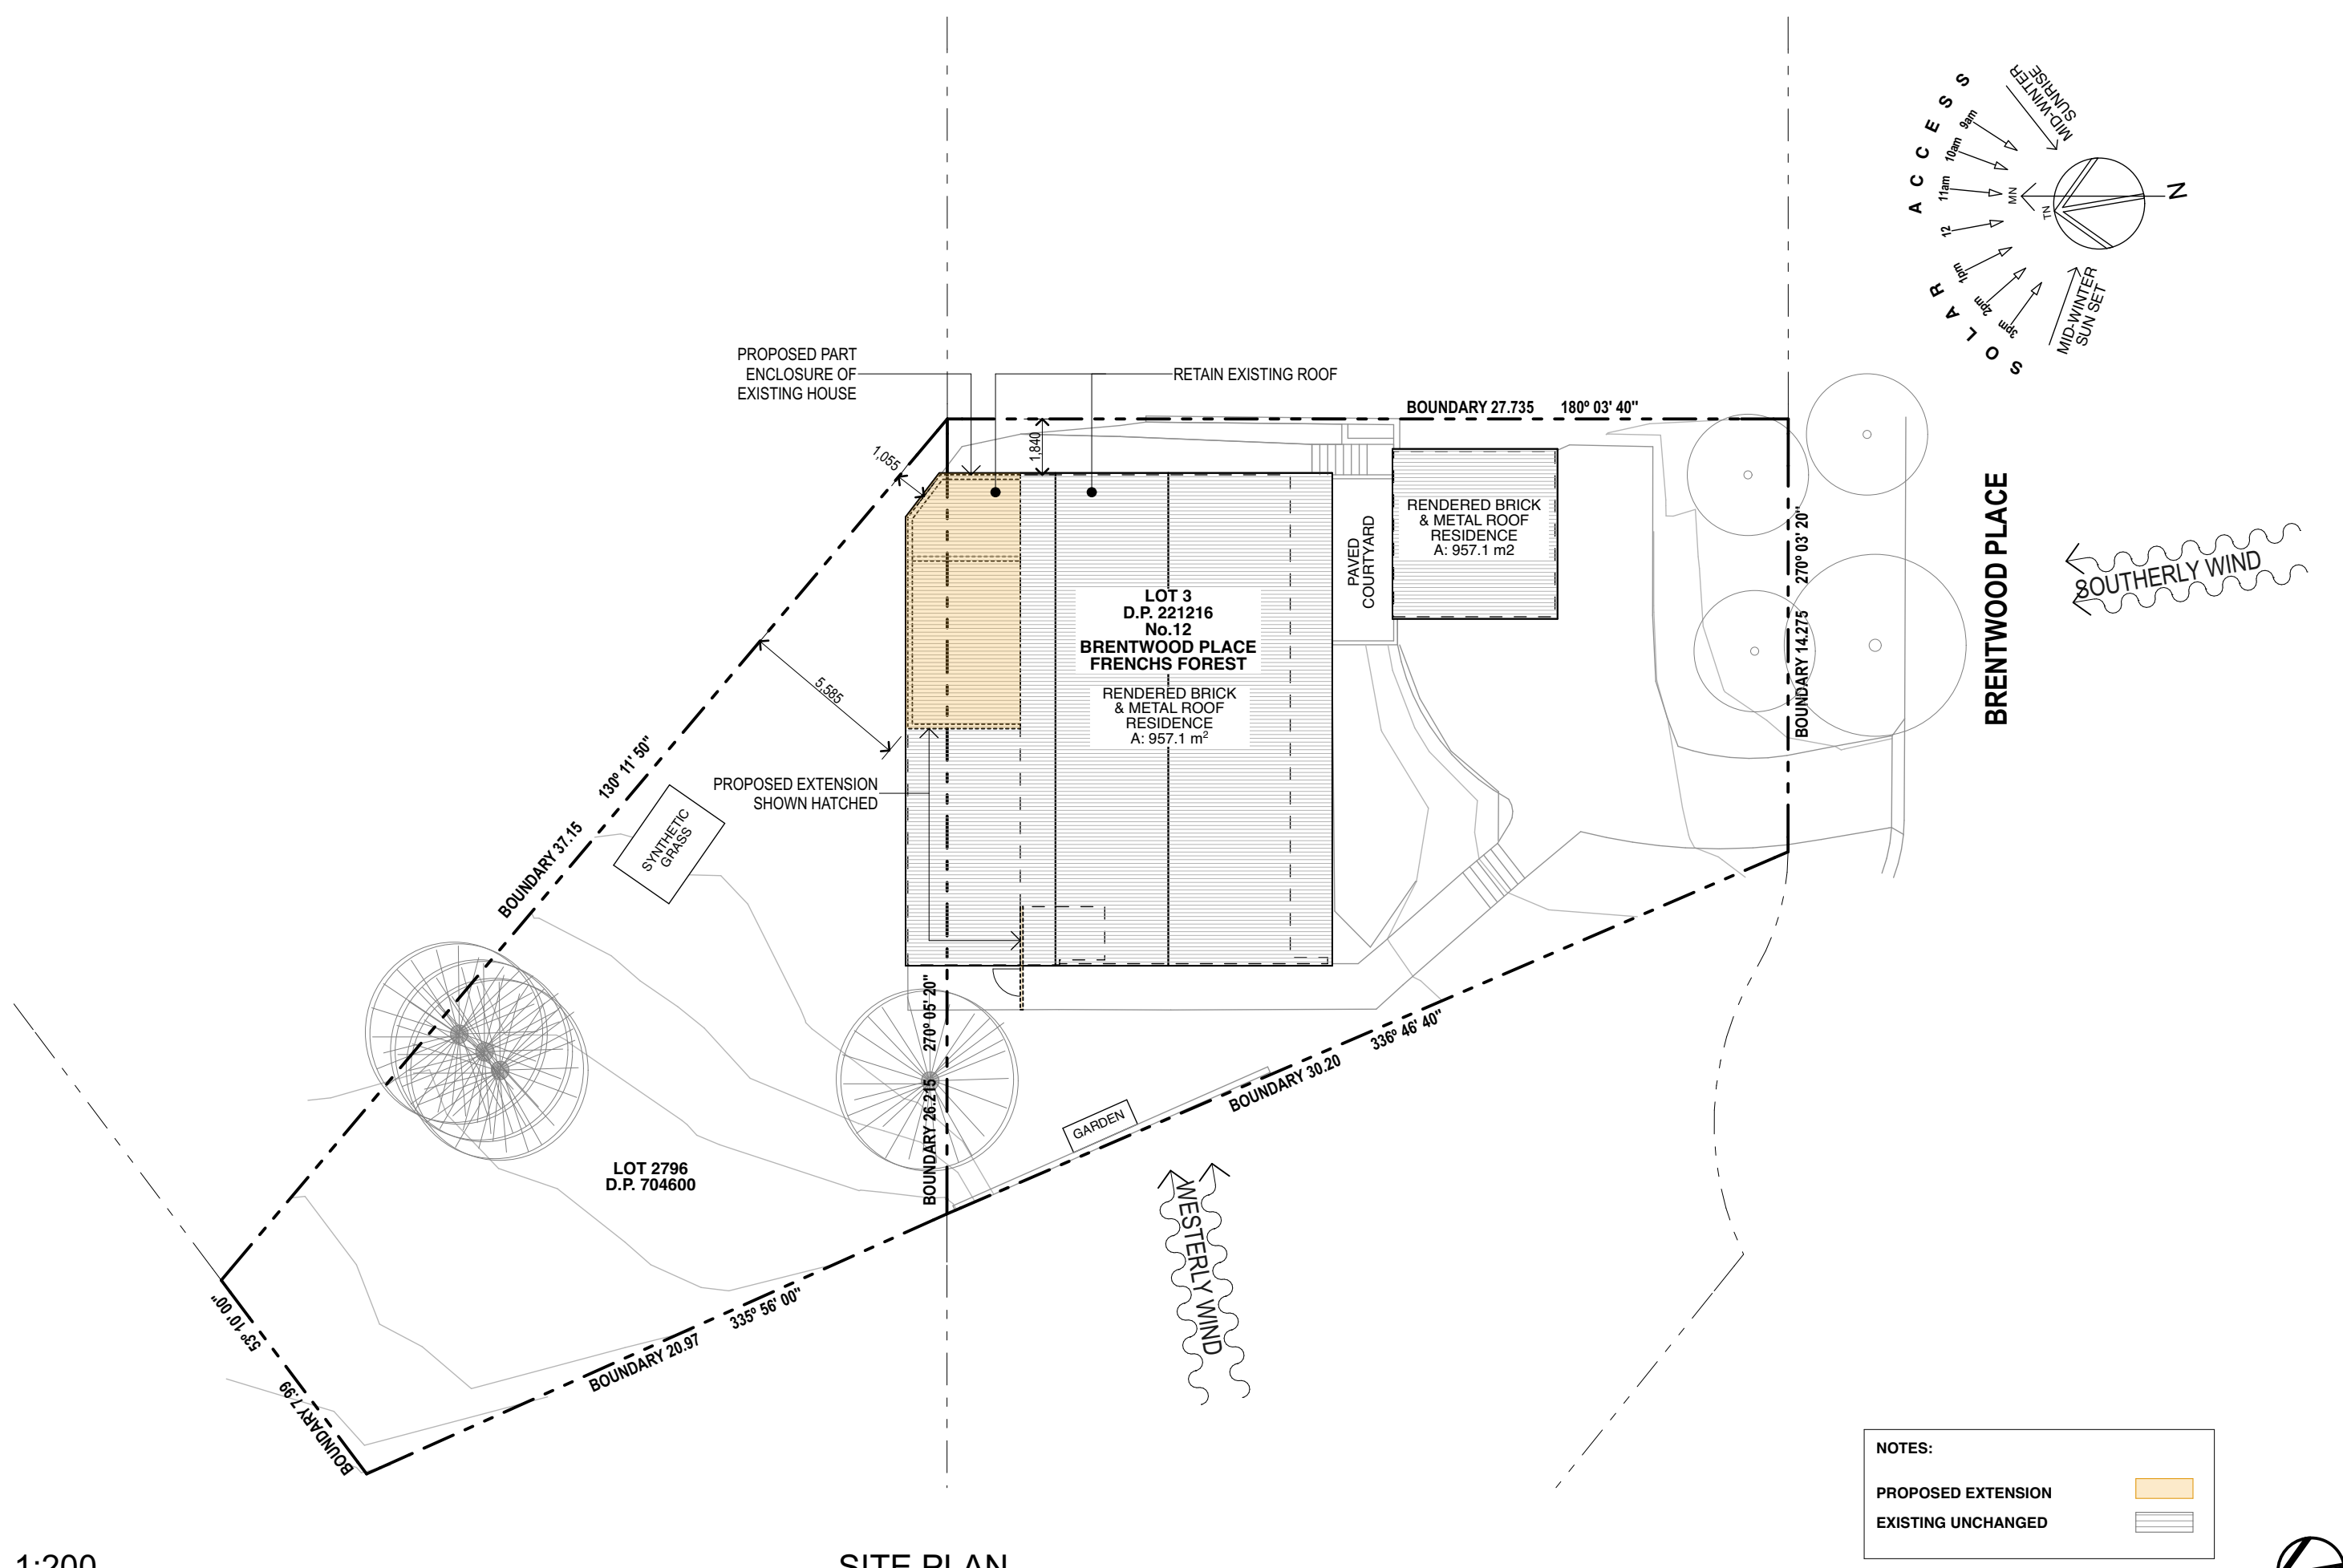


1:200

SITE PLAN

NOTES:

PROPOSED EXTENSION

EXISTING UNCHANGED

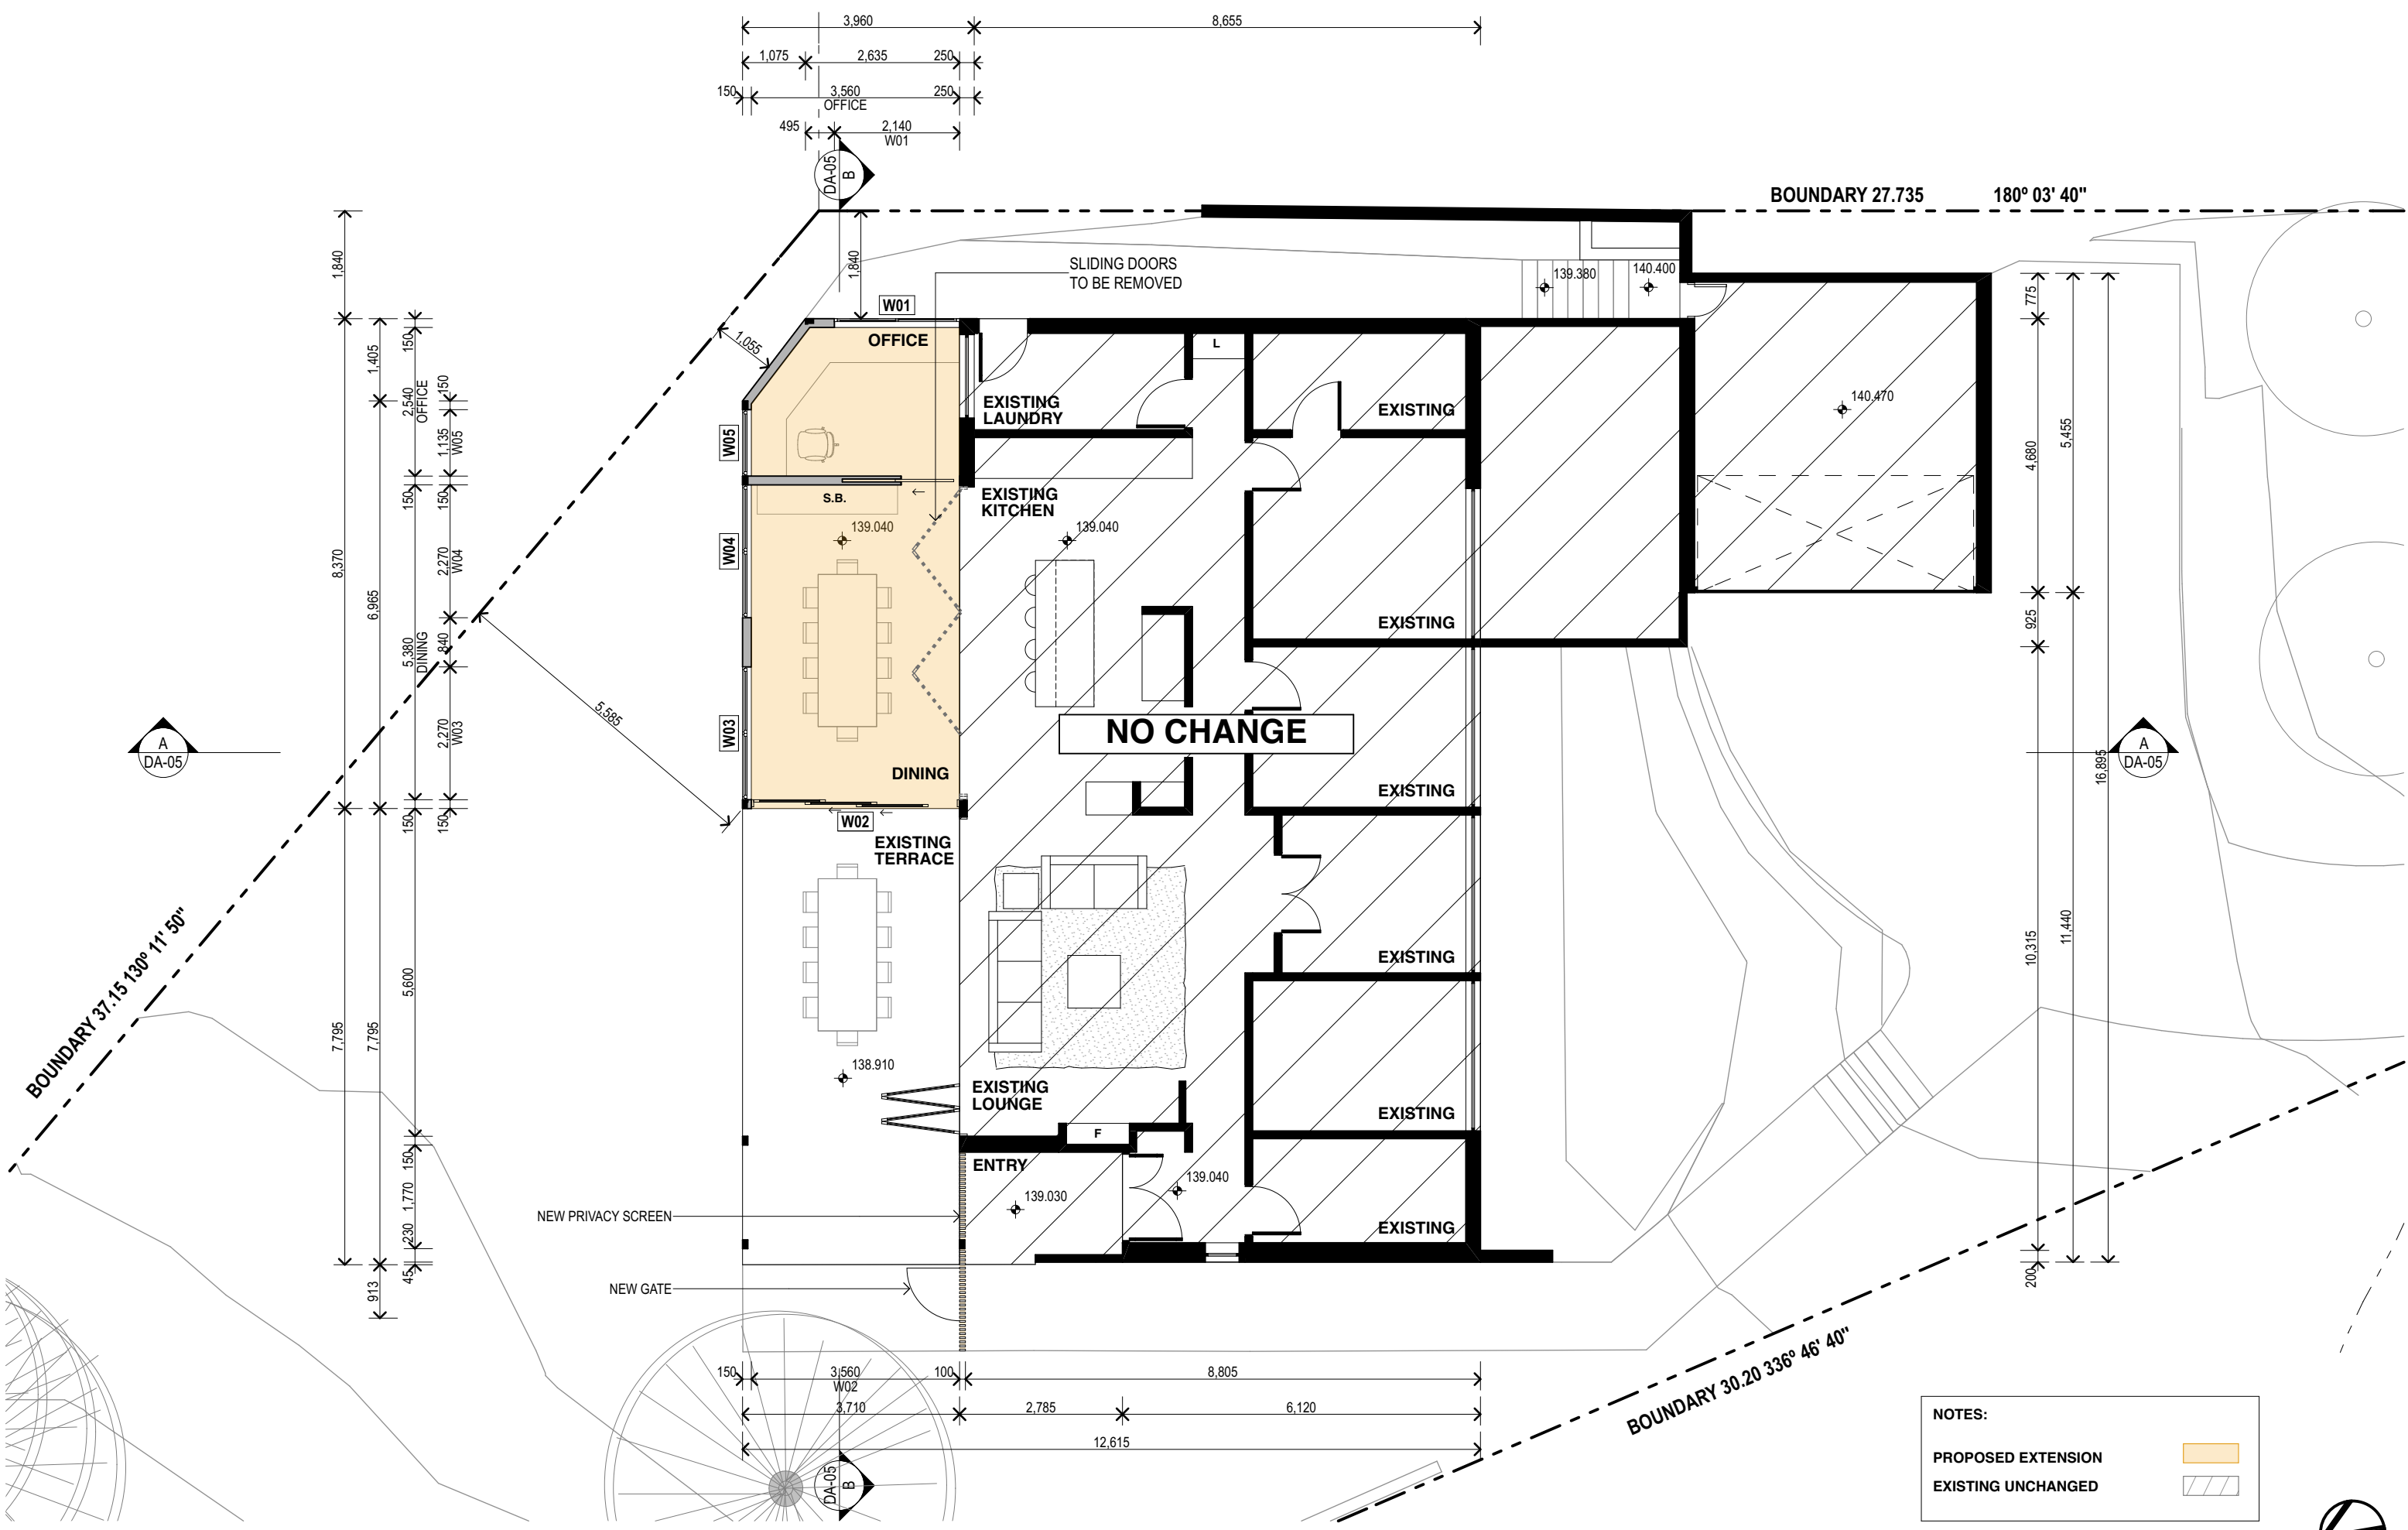

1:100

GROUND FLOOR PLAN



GARTNERTROVATO
ARCHITECTS

A 1/13 10 PARK STREET
PO BOX 1122
MORRIS VILLE, NSW 2103
P +61 2 9579 4411
F +61 2 9579 4422
E G.TA@G-T.COM.AU

DATE	REV	DESCRIPTION
24/5/21	A	DEVELOPMENT APPLICATION

PROJECT
ALTERATIONS & ADDITIONS
12 BRENTWOOD PLACE, FRENCHS FOREST
NSW
LOT 3 & LOT 2796, DP 221216 & DP 704600
FOR ANDERSON

DRAWING TITLE
GROUND FLOOR PLAN

SCALE
1:100 @ A3

DRAWING NO.
2110


DRAWN BY
LT - NR

REVISION
DA-02

PLOT DATE
24/5/21


REVISION
A



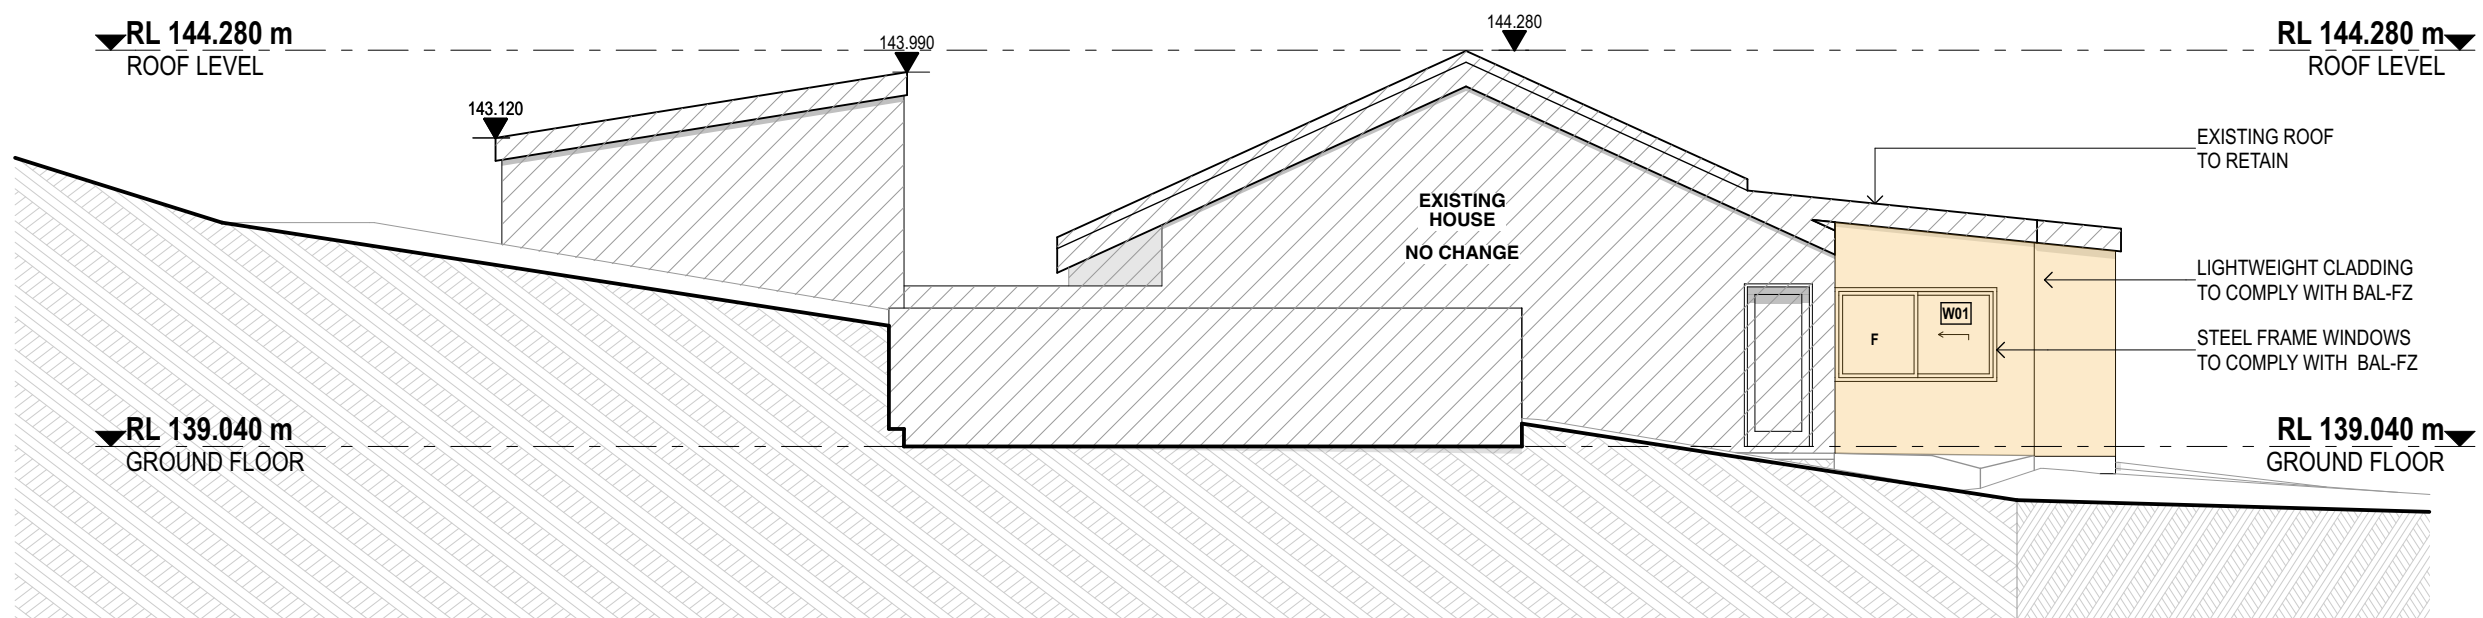

1:100

EAST ELEVATION

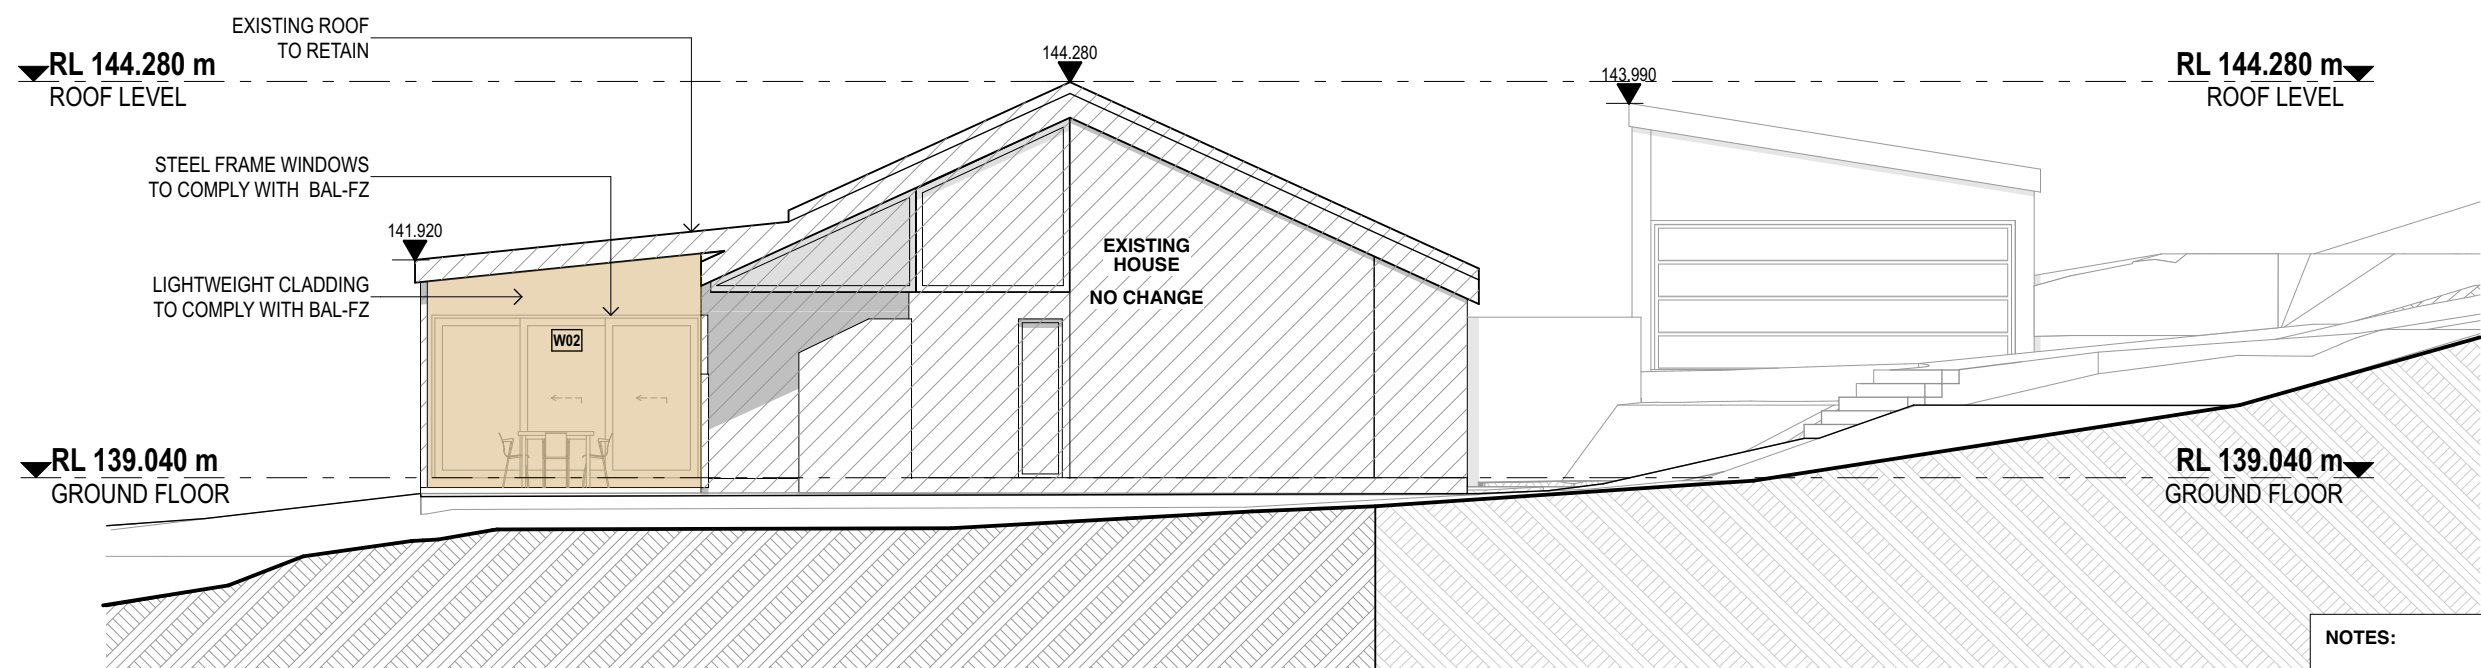

1:100


WEST ELEVATION

NOTES:

PROPOSED EXTENSION


EXISTING UNCHANGED



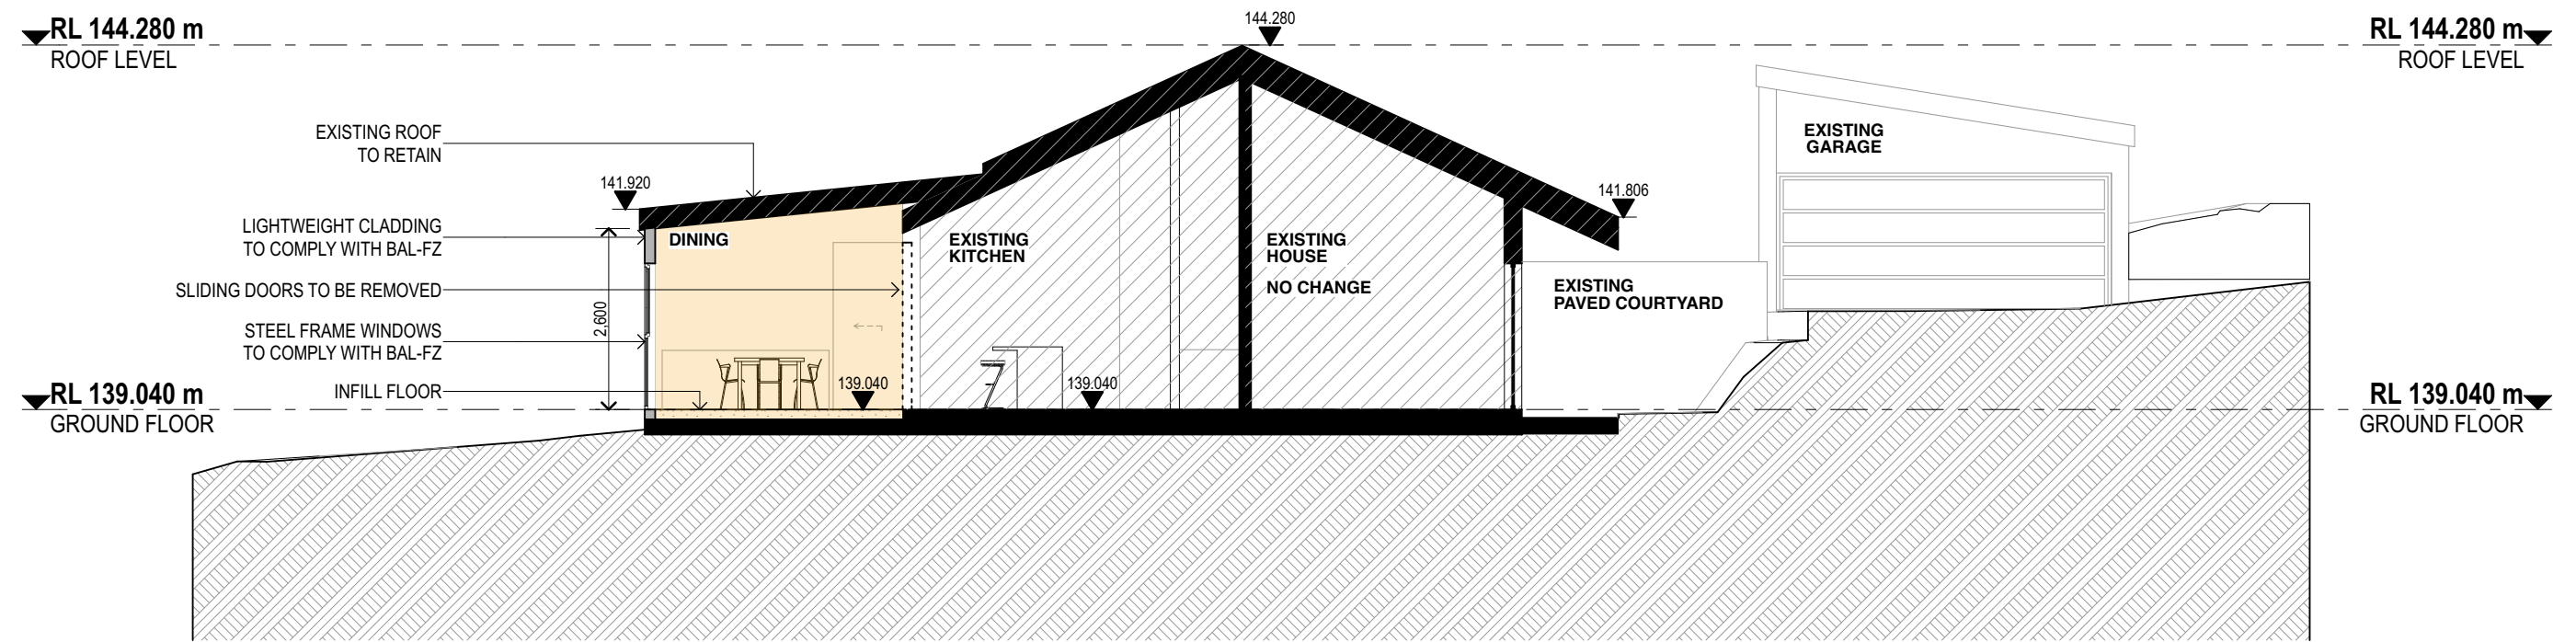

1:100

SECTION A

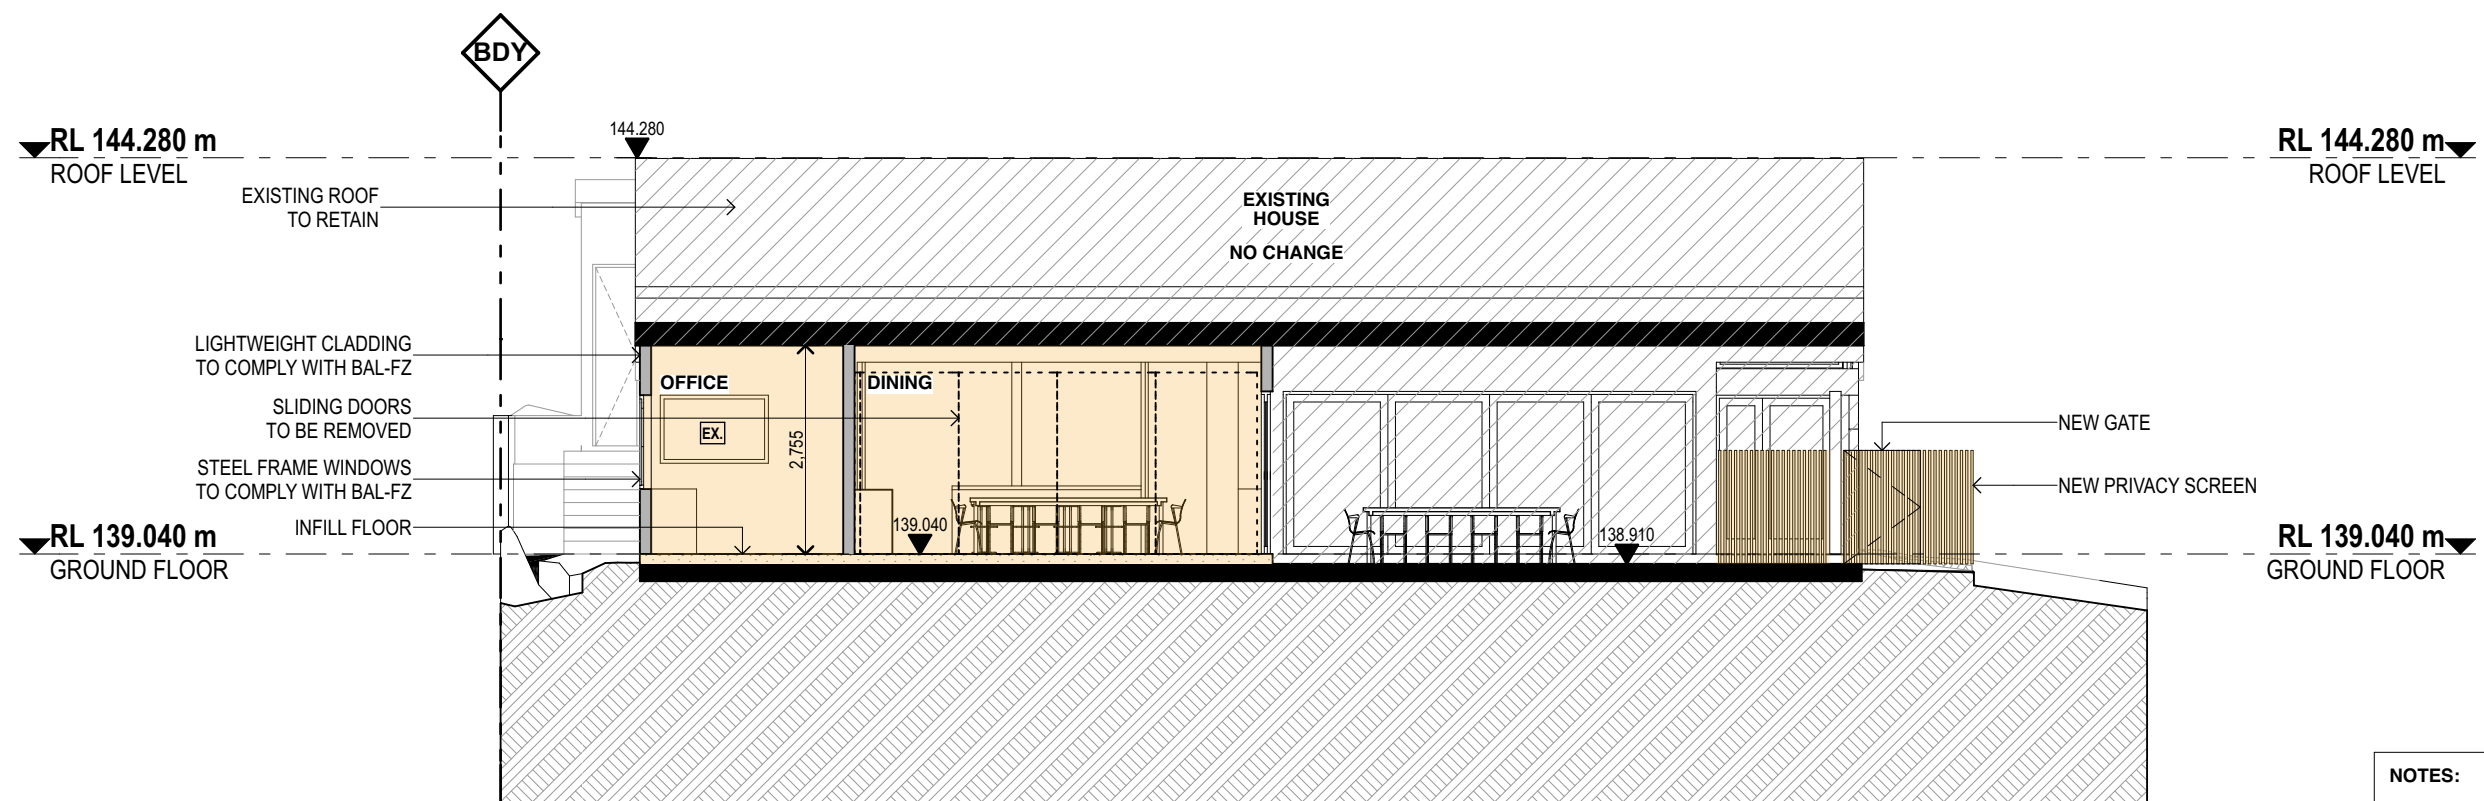

1:100

SECTION B

NOTES:	
PROPOSED EXTENSION	
EXISTING UNCHANGED	

DATE	REV	DESCRIPTION
24/5/21	A	DEVELOPMENT APPLICATION

PROJECT	DRAWING TITLE
ALTERATIONS & ADDITIONS 12 BRENTWOOD PLACE, FRENCHS FOREST NSW LOT 3 & LOT 2796, DP 221216 & DP 704600 FOR ANDERSON	SECTION A & B
SCALE 1:100 @ A3	DRAWN BY LT - NR
PROJECT NO. 2110	PLOT DATE 24/5/21
	REVISION A