

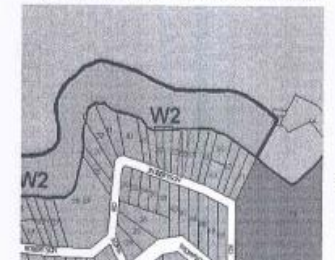

 northern
beaches
council

**THIS PLAN IS TO BE READ IN
CONJUNCTION WITH
THE CONDITIONS OF
DEVELOPMENT CONSENT**

DAN0113/14



Aerial view of 55 Robertson Road, Scotland Island



Zoning Map of 55 Robertson Road, Scotland Island


B	GENERAL AMENDMENT	MJC	22/4/14
A	GENERAL AMENDMENT	MJC	21/10/13
No.	Amendment	Drawn	Date

SITE ANALYSIS PLAN

**PROPOSED DECK AND BOATSHED
55 ROBERTSON ROAD
SCOTLAND ISLAND**

JACK HODGSON CONSULTANTS PTY. LIMITED.
 Consulting Civil, Geotechnical, and Structural Engineers.
 87 Darley Street, MORN VALE 2103, P.O. Box 389, Post Code 1600.
 Telephone (02) 9979 6733, Facsimile (02) 9979 6926. A.C.N. 255 408 811

Designed	MJC	Drawn	MJC/LS	Job No.	Drawing No.
Checked	ARC	Scale	1:200	24417-A01	
Date	28 JUNE 2013				

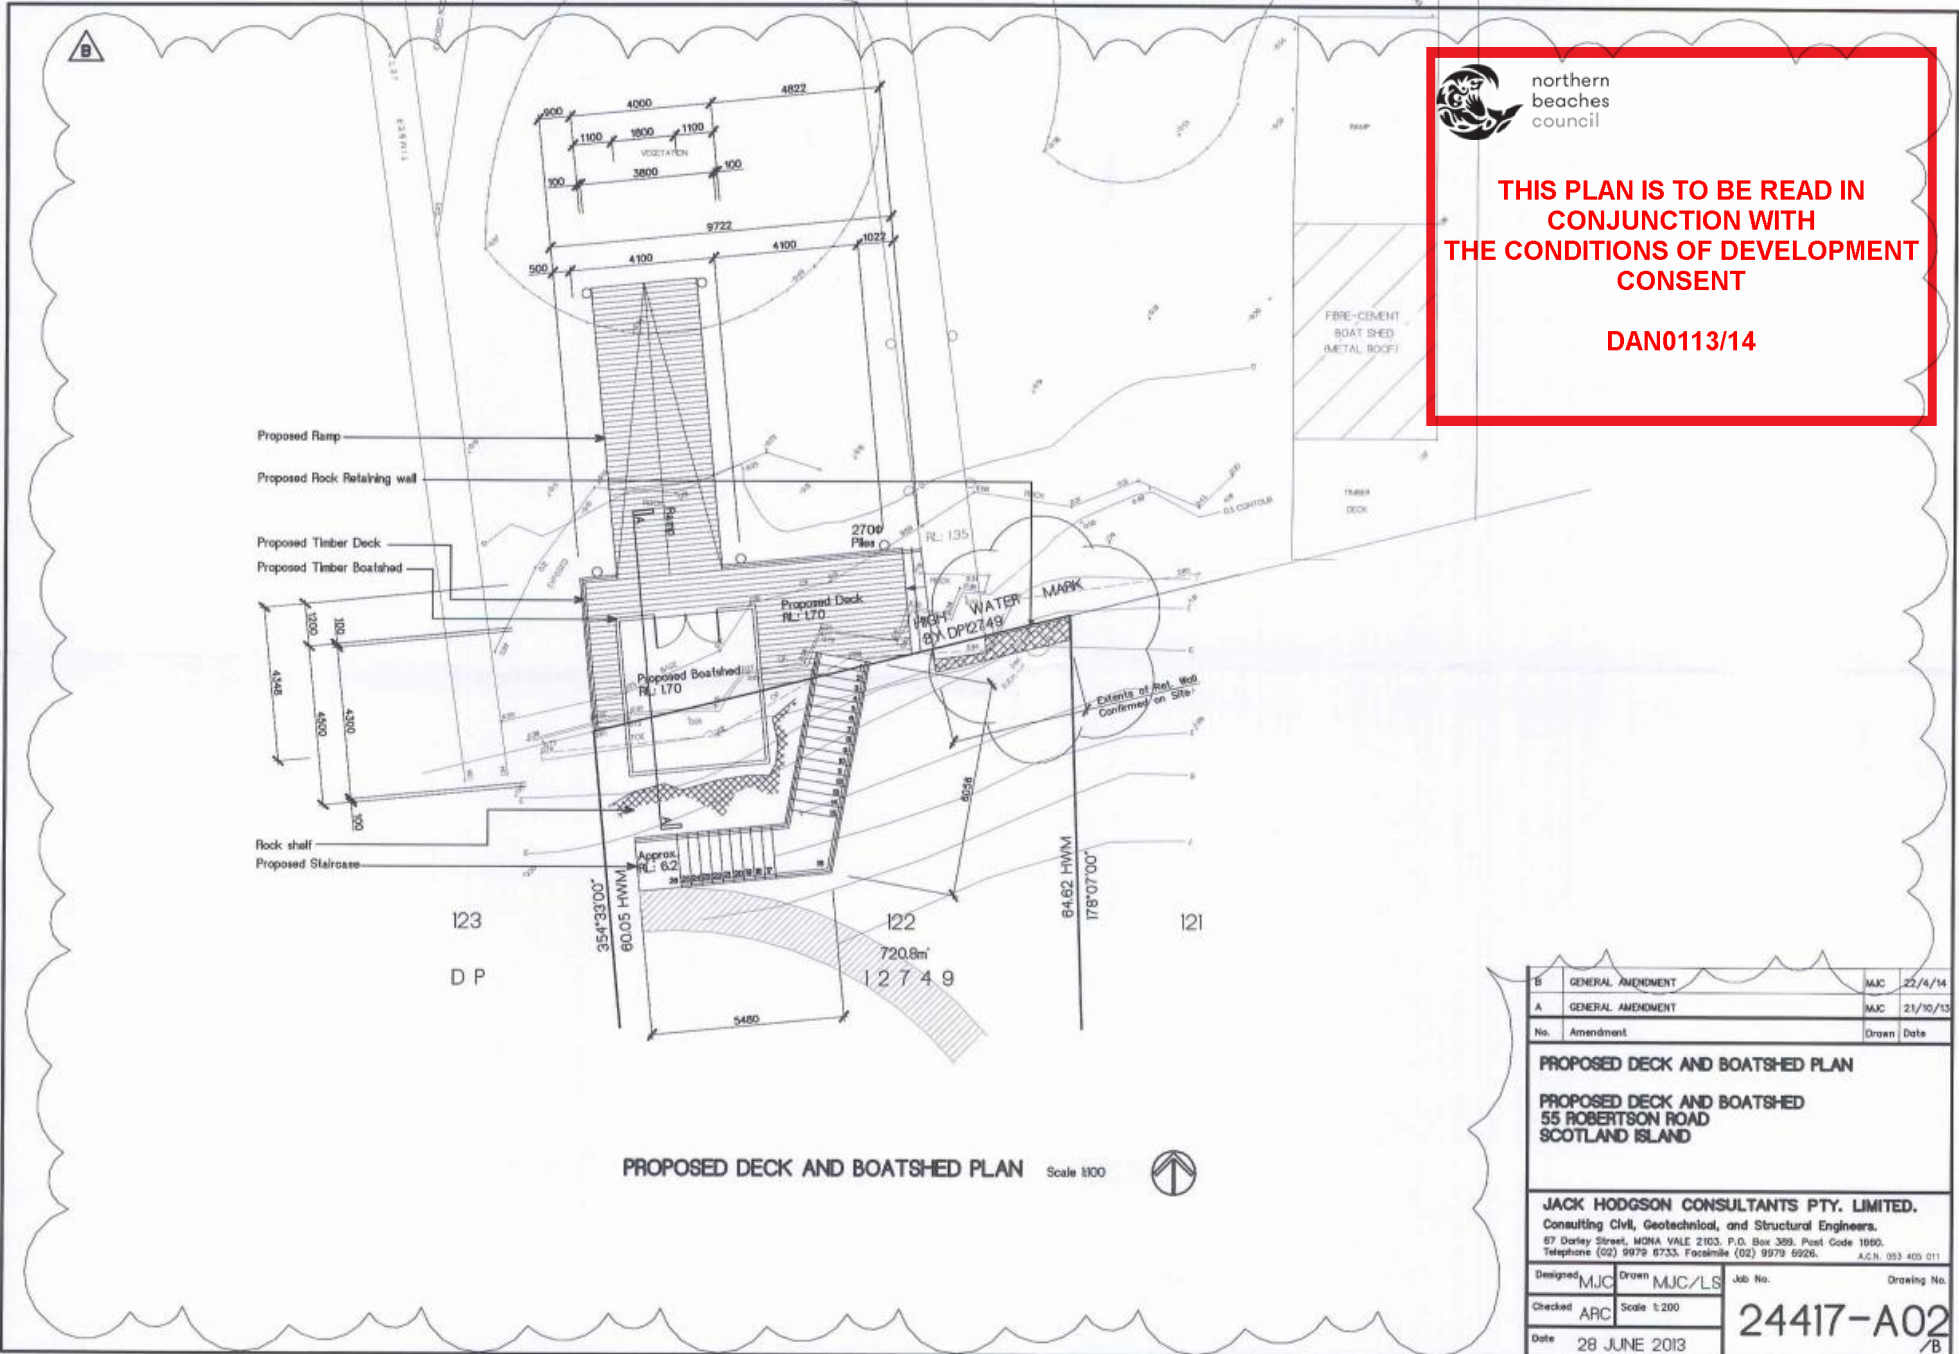



 northern beaches council
THIS PLAN IS TO BE READ IN CONJUNCTION WITH THE CONDITIONS OF DEVELOPMENT CONSENT
DAN0113/14

Proposed Ramp
 Proposed Rock Retaining wall
 Proposed Timber Deck
 Proposed Timber Boatshed
 Proposed Deck RL 170
 Proposed Boatshed RL 170
 Rock shelf
 Proposed Staircase
 2700 Piles
 RL 135
 HIGH WATER MARK
 84.62 HWM
 178'07'00"
 60.05 HWM
 354'33'00"
 720.8m²
 12749
 5480
 123
 D P
 122
 121

PROPOSED DECK AND BOATSHED PLAN Scale 1:100

B	GENERAL AMENDMENT	MJC	22/4/14
A	GENERAL AMENDMENT	MJC	21/10/13
No.	Amendment	Drawn Date	
PROPOSED DECK AND BOATSHED PLAN			
PROPOSED DECK AND BOATSHED 55 ROBERTSON ROAD SCOTLAND ISLAND			
JACK HODGSON CONSULTANTS PTY. LIMITED.			
Consulting Civil, Geotechnical, and Structural Engineers. 57 Darley Street, MOWA VALE 2103, P.O. Box 309, Post Code 1890. Telephone (02) 9979 6733, Facsimile (02) 9979 6926. A.C.N. 053 400 011			
Designed	MJC	Drawn	MJC/LS
Checked	ARC	Scale	1:200
Date	28 JUNE 2013		Job No. Drawing No. 24417-A02 /B

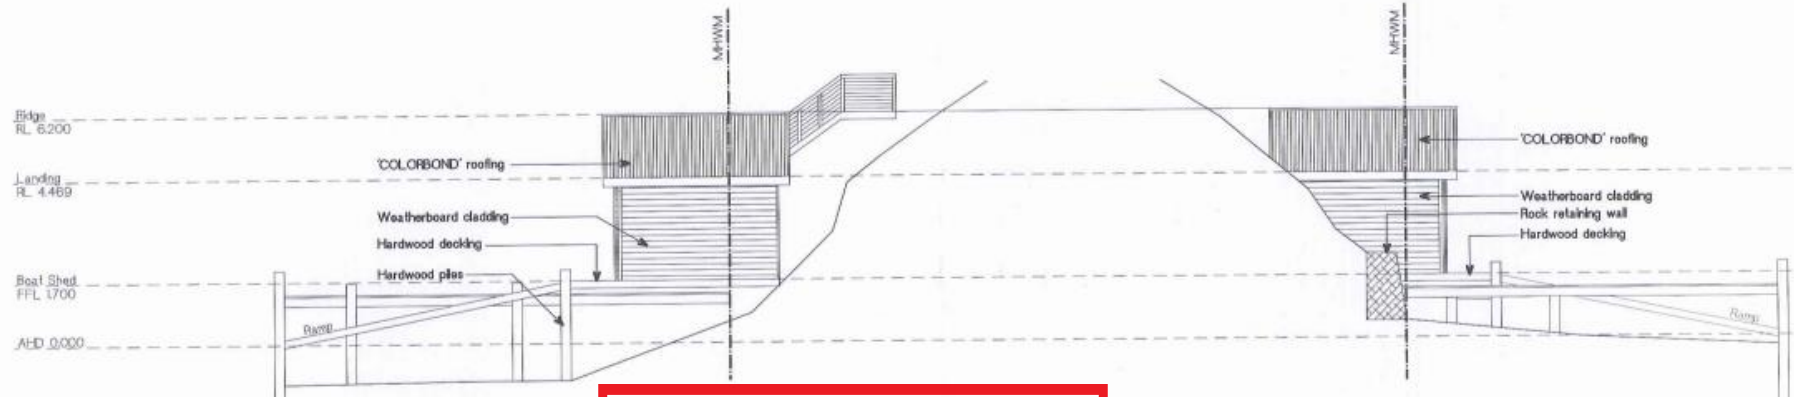B




EAST ELEVATION
Scale 1:100

WEST ELEVATION
Scale 1:100

 northern beaches council

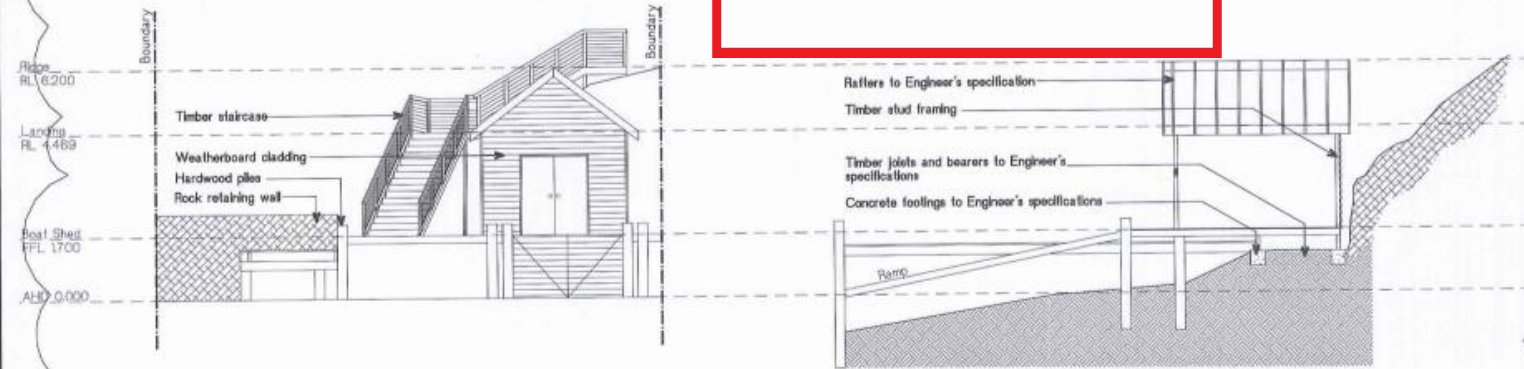THIS PLAN IS TO BE READ IN CONJUNCTION WITH THE CONDITIONS OF DEVELOPMENT CONSENT DAN0113/14



SOUTH ELEVATION
Scale 1:100

SECTION AA
Scale 1:100

B	GENERAL AMENDMENT	MJC	25/4/14
A	GENERAL AMENDMENT	MJC	21/10/13
No.	Amendment	Drawn	Date

ELEVATIONS & SECTION AA
PROPOSED DECK AND BOATSHED
55 ROBERTSON ROAD
SCOTLAND ISLAND

JACK HODGSON CONSULTANTS PTY. LIMITED.
 Consulting Civil, Geotechnical, and Structural Engineers.
 87 Darley Street, MOIRA VALE 2103, P.O. Box 389, Post Code 1600.
 Telephone (02) 9979 6733, Facsimile (02) 9979 6926. A.C.N. 953 403 611

Designed	MJC	Drawn	MJC/LS	Job No.	Drawing No.
Checked	ARC	Scale	1:200	24417-A03 /B	
Date	28 JUNE 2013				