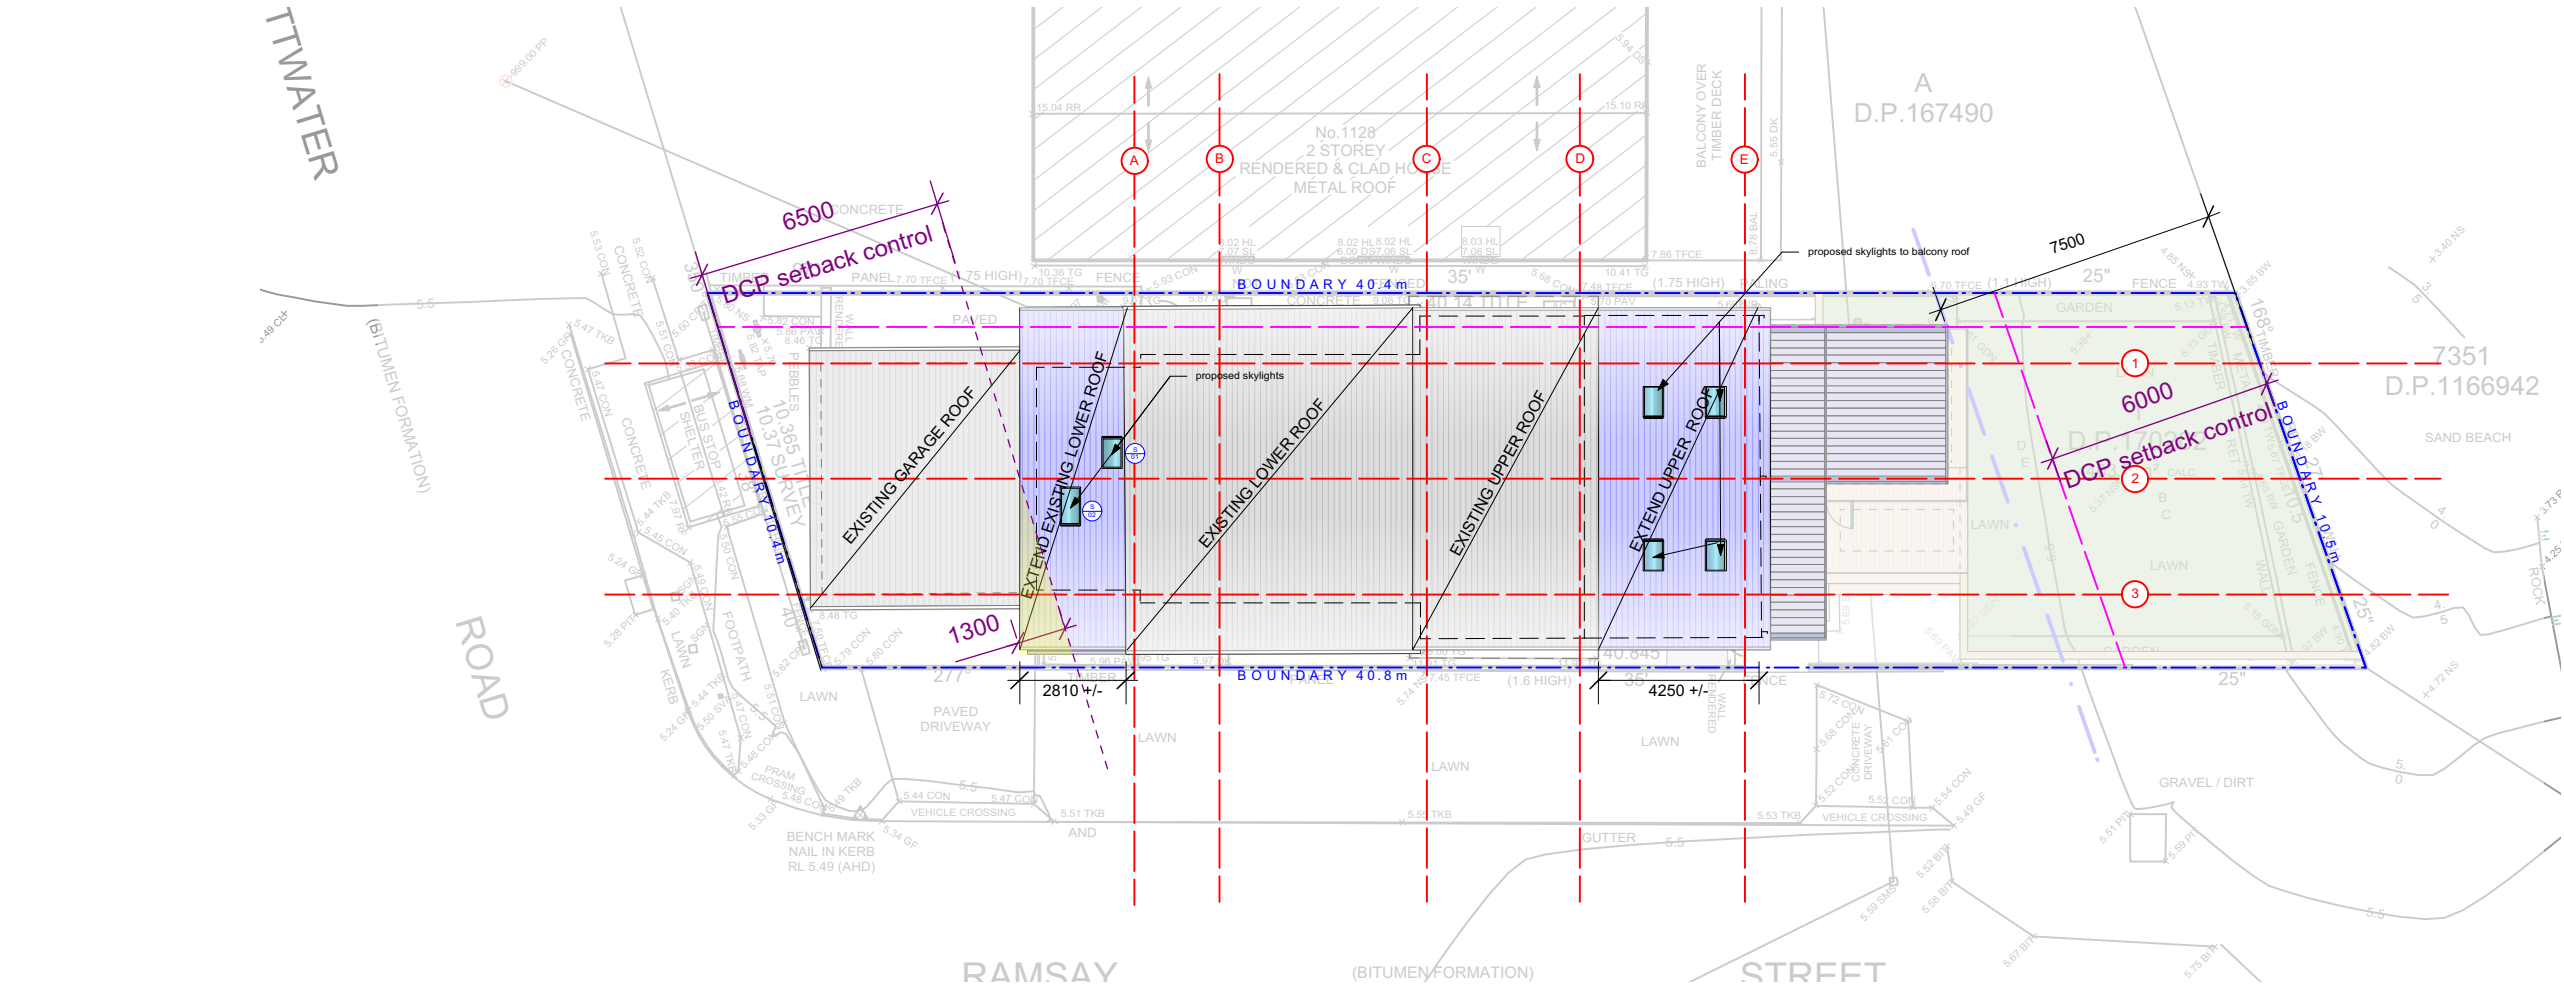


 northern beaches council

THIS PLAN IS TO BE READ IN CONJUNCTION WITH DEFERRED COMMENCEMENT CONSENT

DA NUMBER: DA2023/0173

(Activation of consent must be obtained from Northern Beaches Council)

1 Roof Plan
Scale: 1:200

Stephen Grech and Associates, Architects
Grech Architects Pty. Ltd.

Nominated Architect: Stephen Grech
Registered Architect in NSW 6259
ABN: 50 174 315 441

Telephone: 02 9953 8886
Mobile: 0412 600 592
Email: info@grecharchitects.com.au

LEGEND

Builders Contractors shall verify job dimensions before any work commences. All shop drawings shall be submitted to the Architect and manufacturers shall not commence prior to the return of amended shop drawings. Figured dimensions shall take precedence over scaled. This drawing is copyright.

ADDRESS
1126 Pittwater rd. Collaroy

CLIENT
Glenn and Carol Wood




Lot 1
DP 170202

DRAWING TITLE
Proposed Roof Plan

DRAWING SCALE
1:100 @A3

DRAWING NO
464/ 001

REVISION
**DA ISSUE -B
05.04.2023**

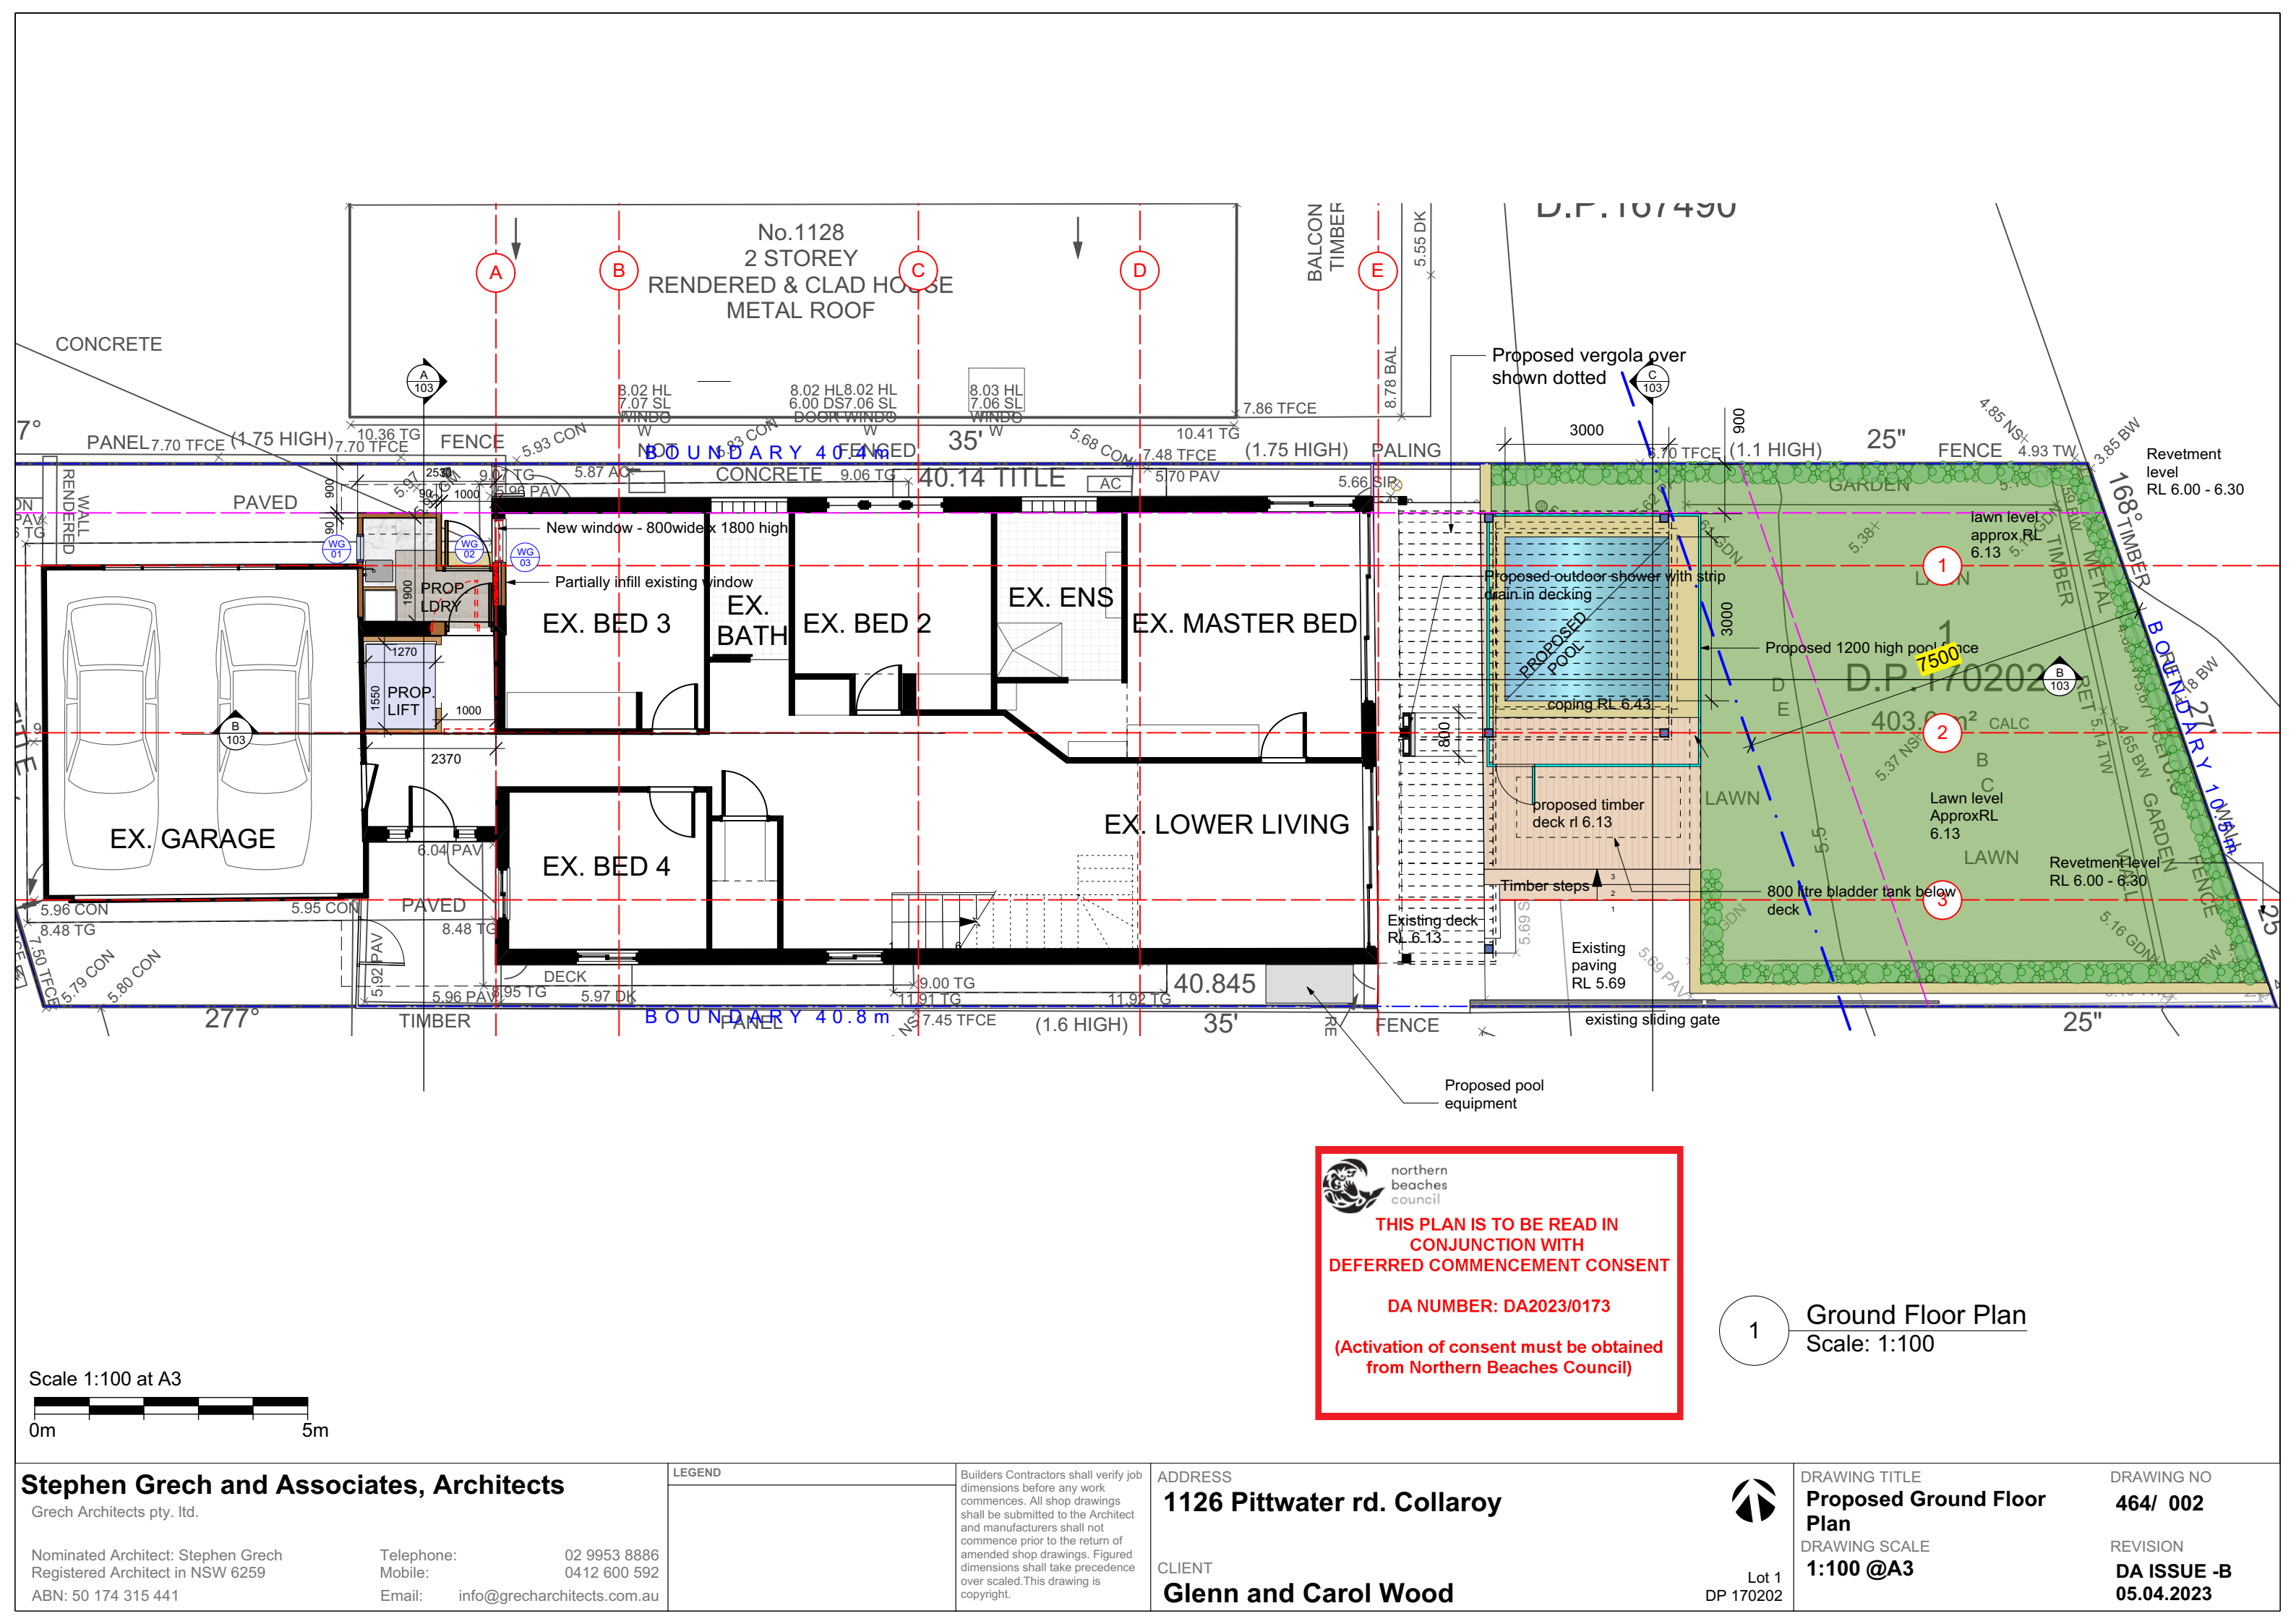

Scale 1:100 at A3

0m 5m

Stephen Grech and Associates, Architects
Grech Architects pty. Ltd.

Nominated Architect: Stephen Grech
Registered Architect in NSW 6259
ABN: 50 174 315 441

Telephone: 02 9953 8886
Mobile: 0412 600 592
Email: info@grecharchitects.com.au

LEGEND

Builders Contractors shall verify job dimensions before any work commences. All shop drawings shall be submitted to the Architect and manufacturers shall not commence prior to the return of amended shop drawings. Figured dimensions shall take precedence over scaled. This drawing is copyright.

ADDRESS
1126 Pittwater rd. Collaroy


CLIENT
Glenn and Carol Wood


DRAWING TITLE
Proposed Ground Floor Plan

DRAWING SCALE
1:100 @A3


DRAWING NO
464/ 002

REVISION
**DA ISSUE -B
05.04.2023**

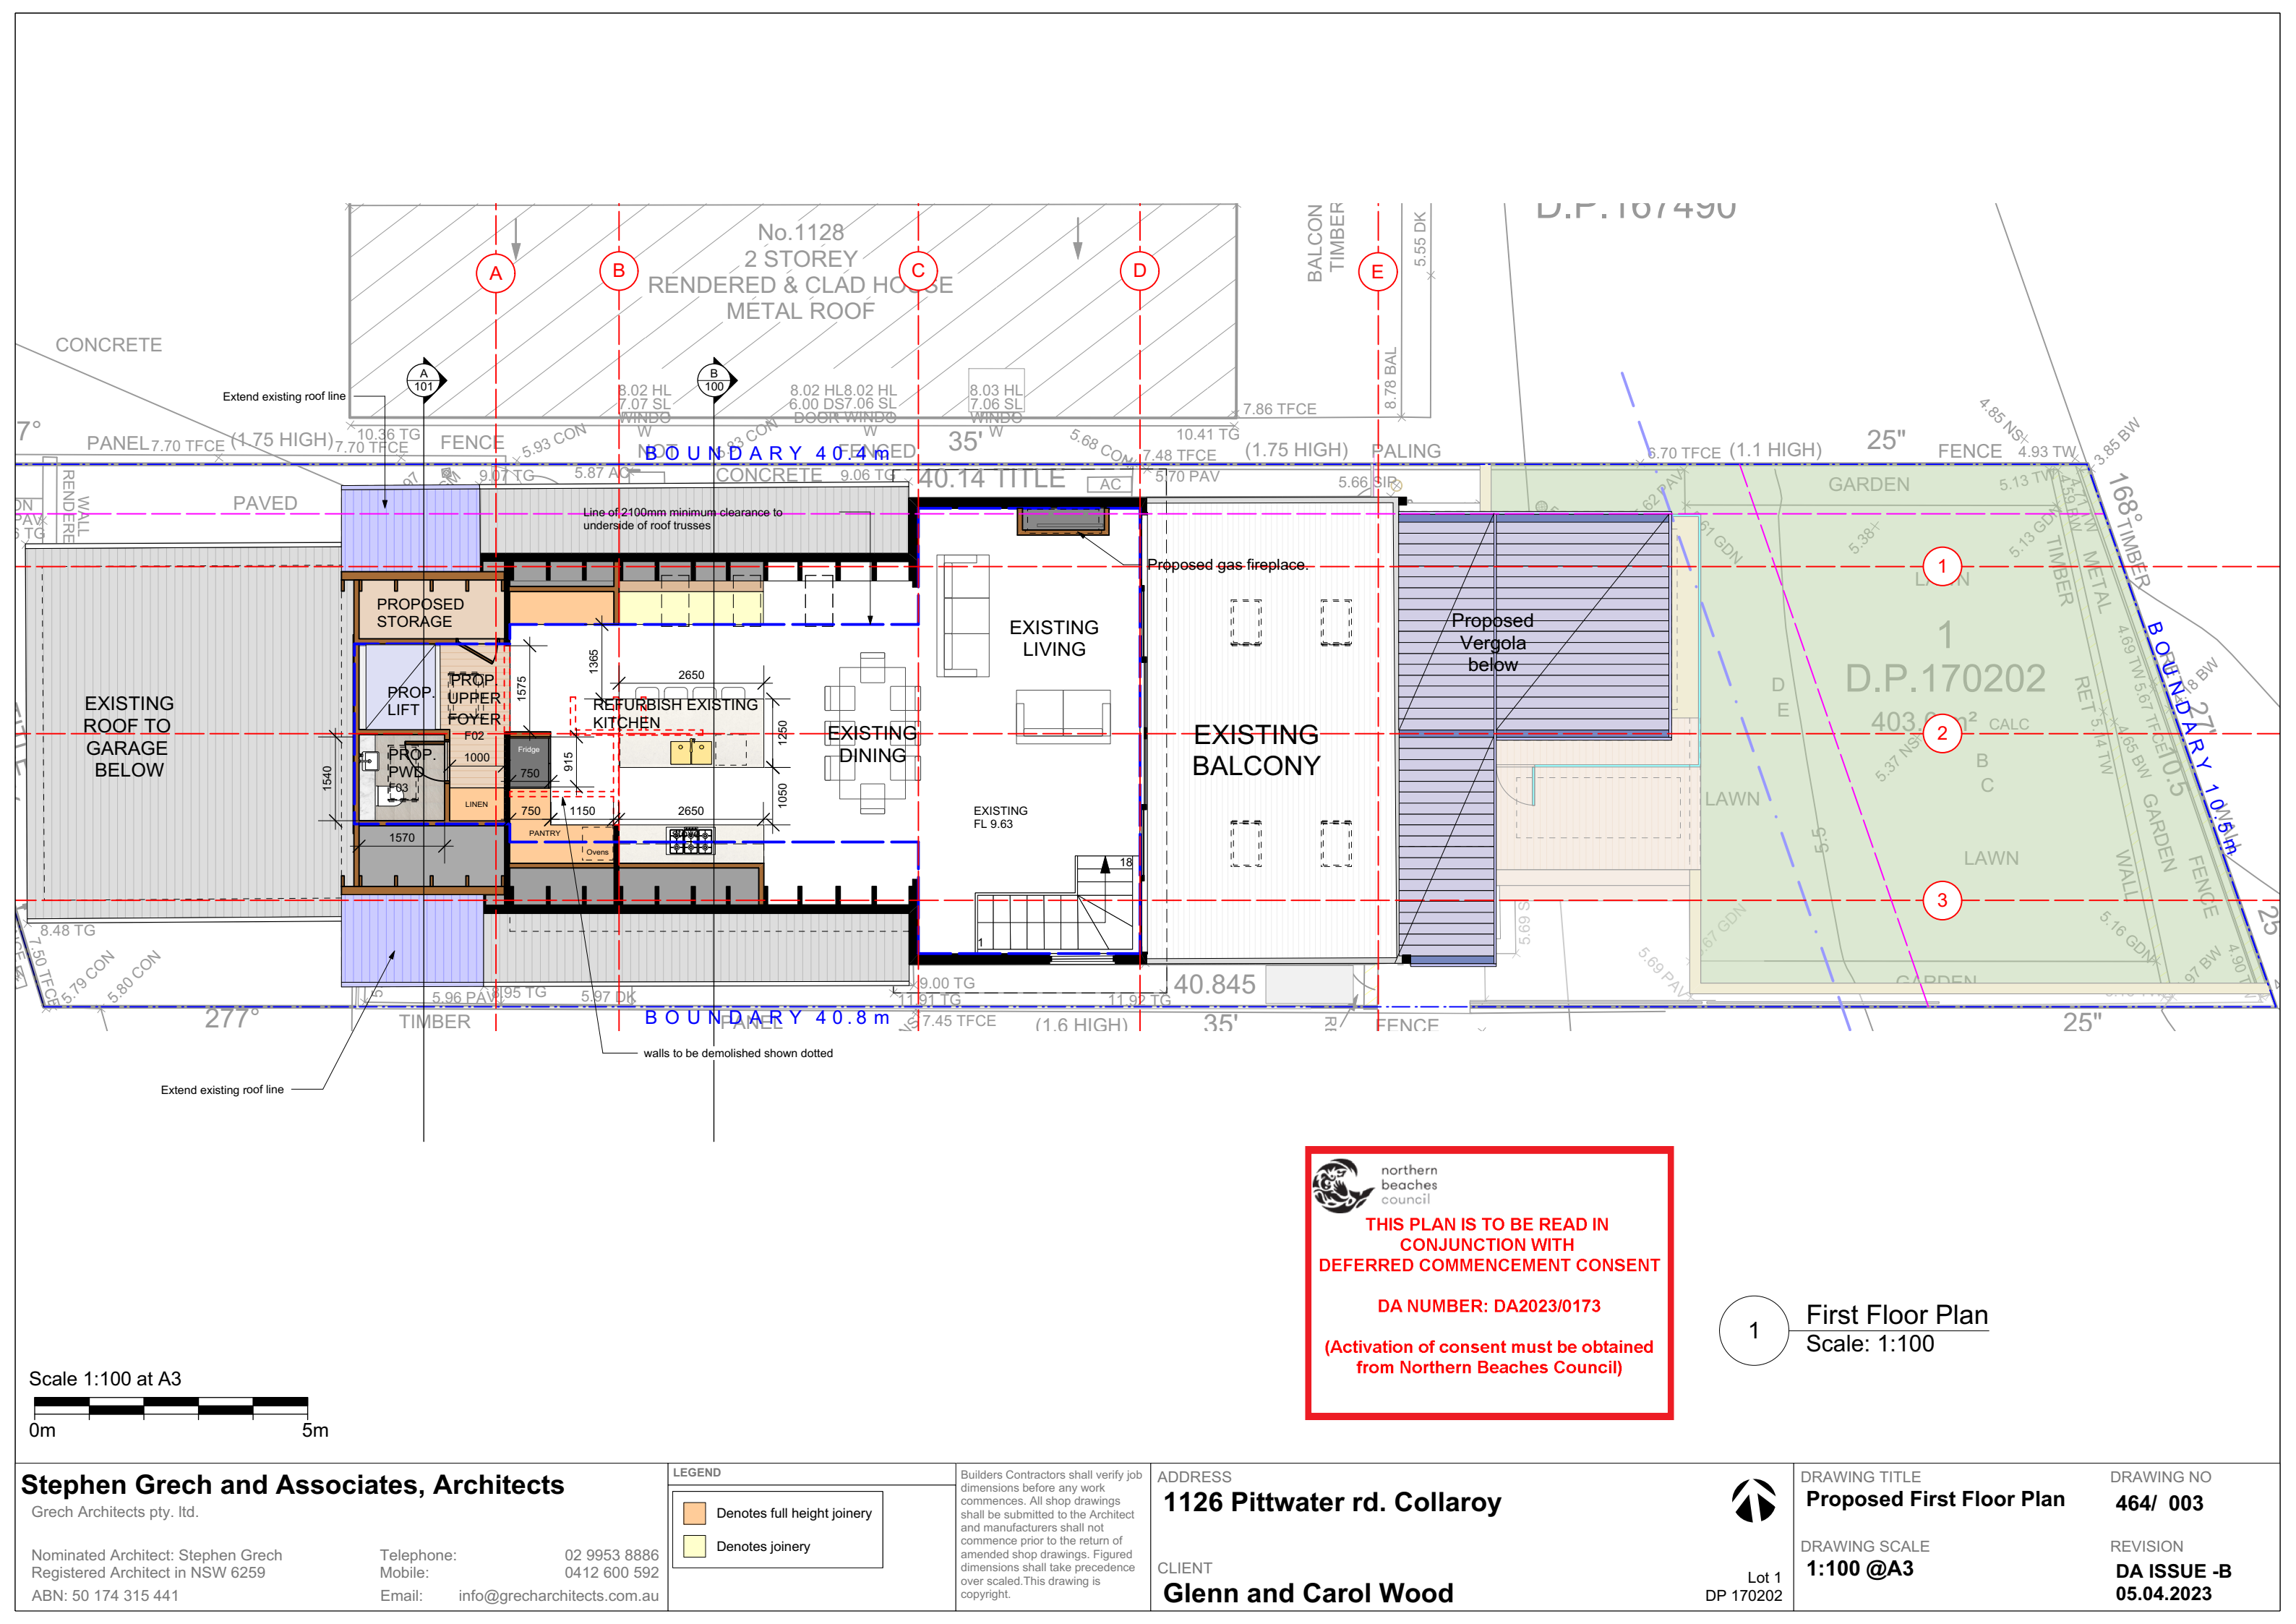

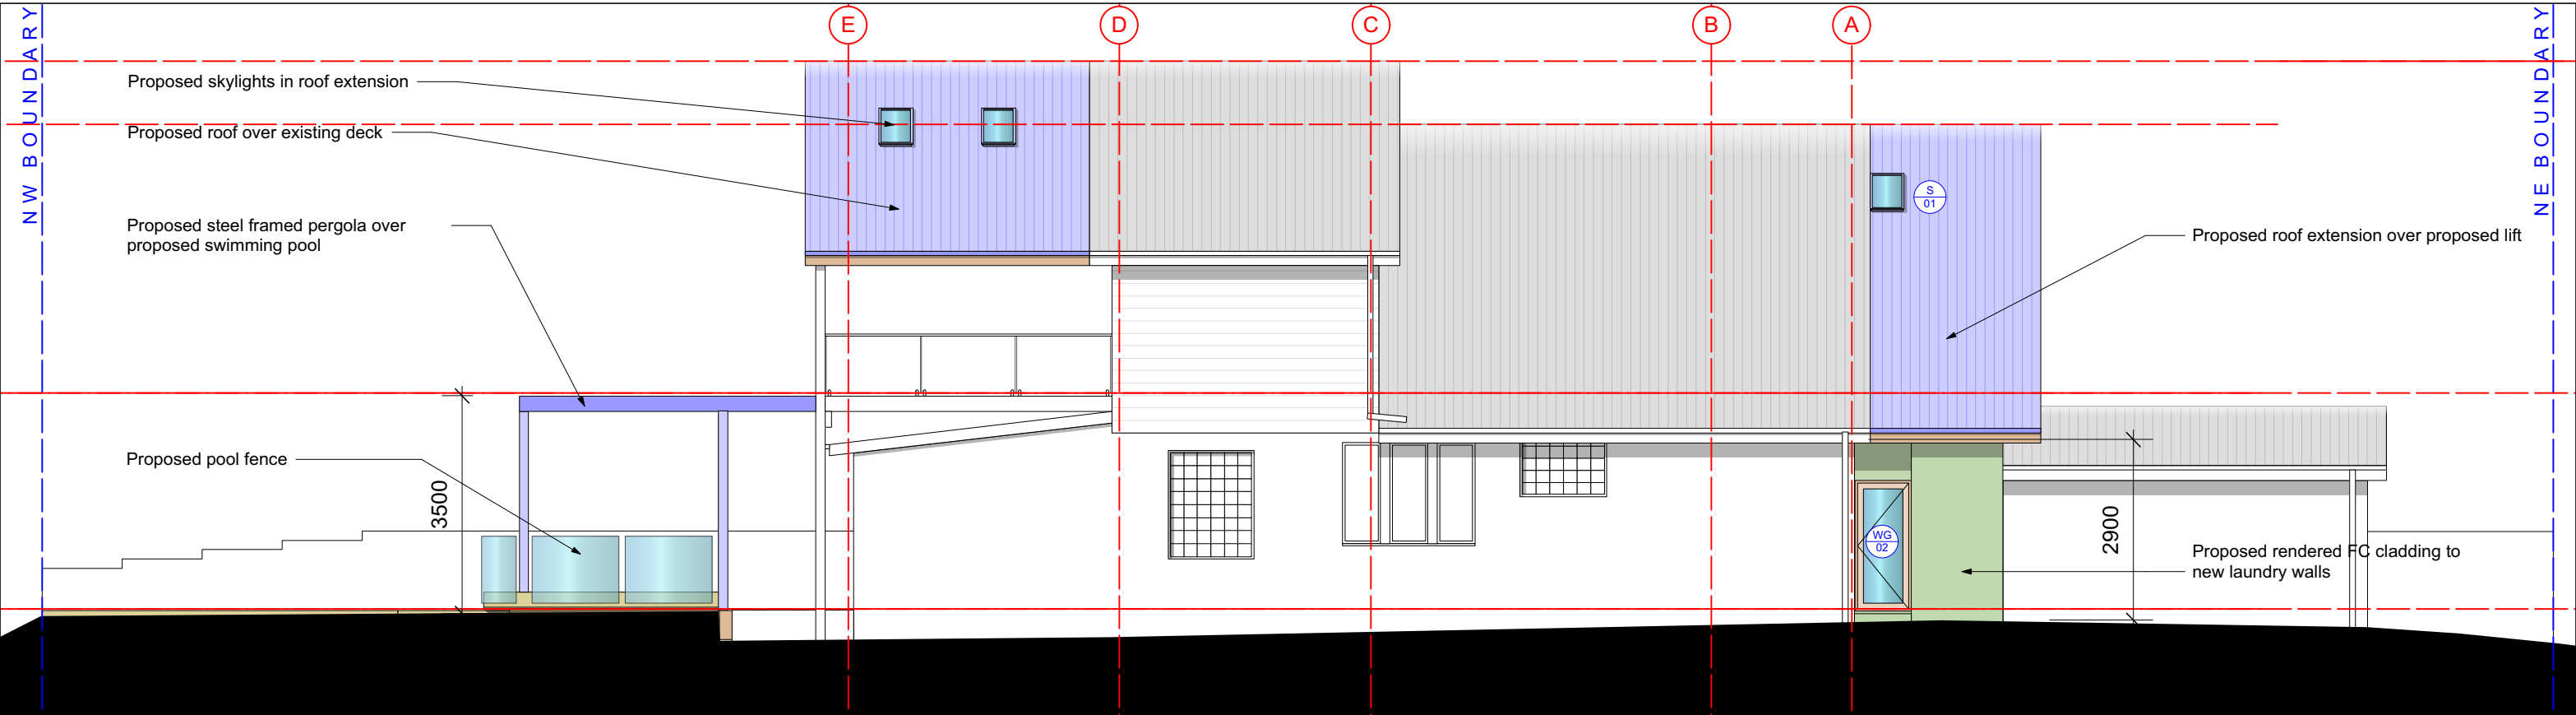

1 North Elevation
Scale: 1:100

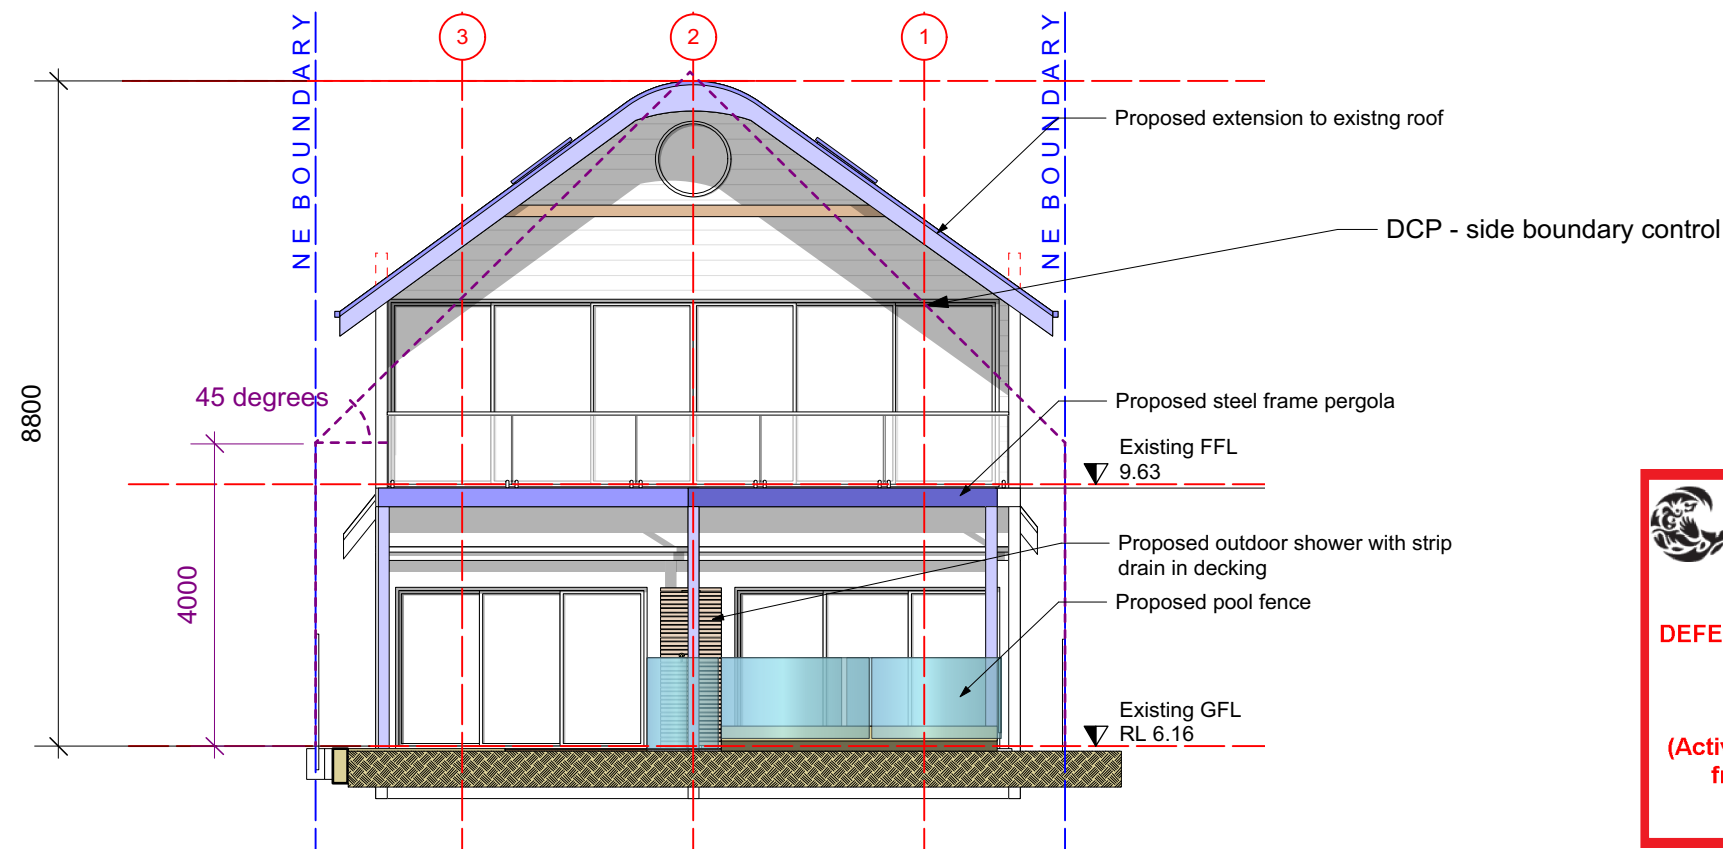

2 East Elevation
Scale: 1:100

 northern
beaches
council

**THIS PLAN IS TO BE READ IN
CONJUNCTION WITH
DEFERRED COMMENCEMENT CONSENT**

DA NUMBER: DA2023/0173

**(Activation of consent must be obtained
from Northern Beaches Council)**

Scale 1:100 at A3

0m 5m

Stephen Grech and Associates, Architects

Grech Architects pty. Ltd.

Nominated Architect: Stephen Grech
Registered Architect in NSW 6259
ABN: 50 174 315 441

Telephone: 02 9953 8886
Mobile: 0412 600 592
Email: info@grecharchitects.com.au

LEGEND

Builders Contractors shall verify job dimensions before any work commences. All shop drawings shall be submitted to the Architect and manufacturers shall not commence prior to the return of amended shop drawings. Figured dimensions shall take precedence over scaled. This drawing is copyright.

ADDRESS

1126 Pittwater rd. Collaroy

CLIENT

Glenn and Carol Wood

DRAWING TITLE

**Proposed North & East
Elevations**

DRAWING SCALE

1:100 @A3


DRAWING NO

464/ 101


REVISION

**DA ISSUE -B
05.04.2023**

Lot 1
DP 170202

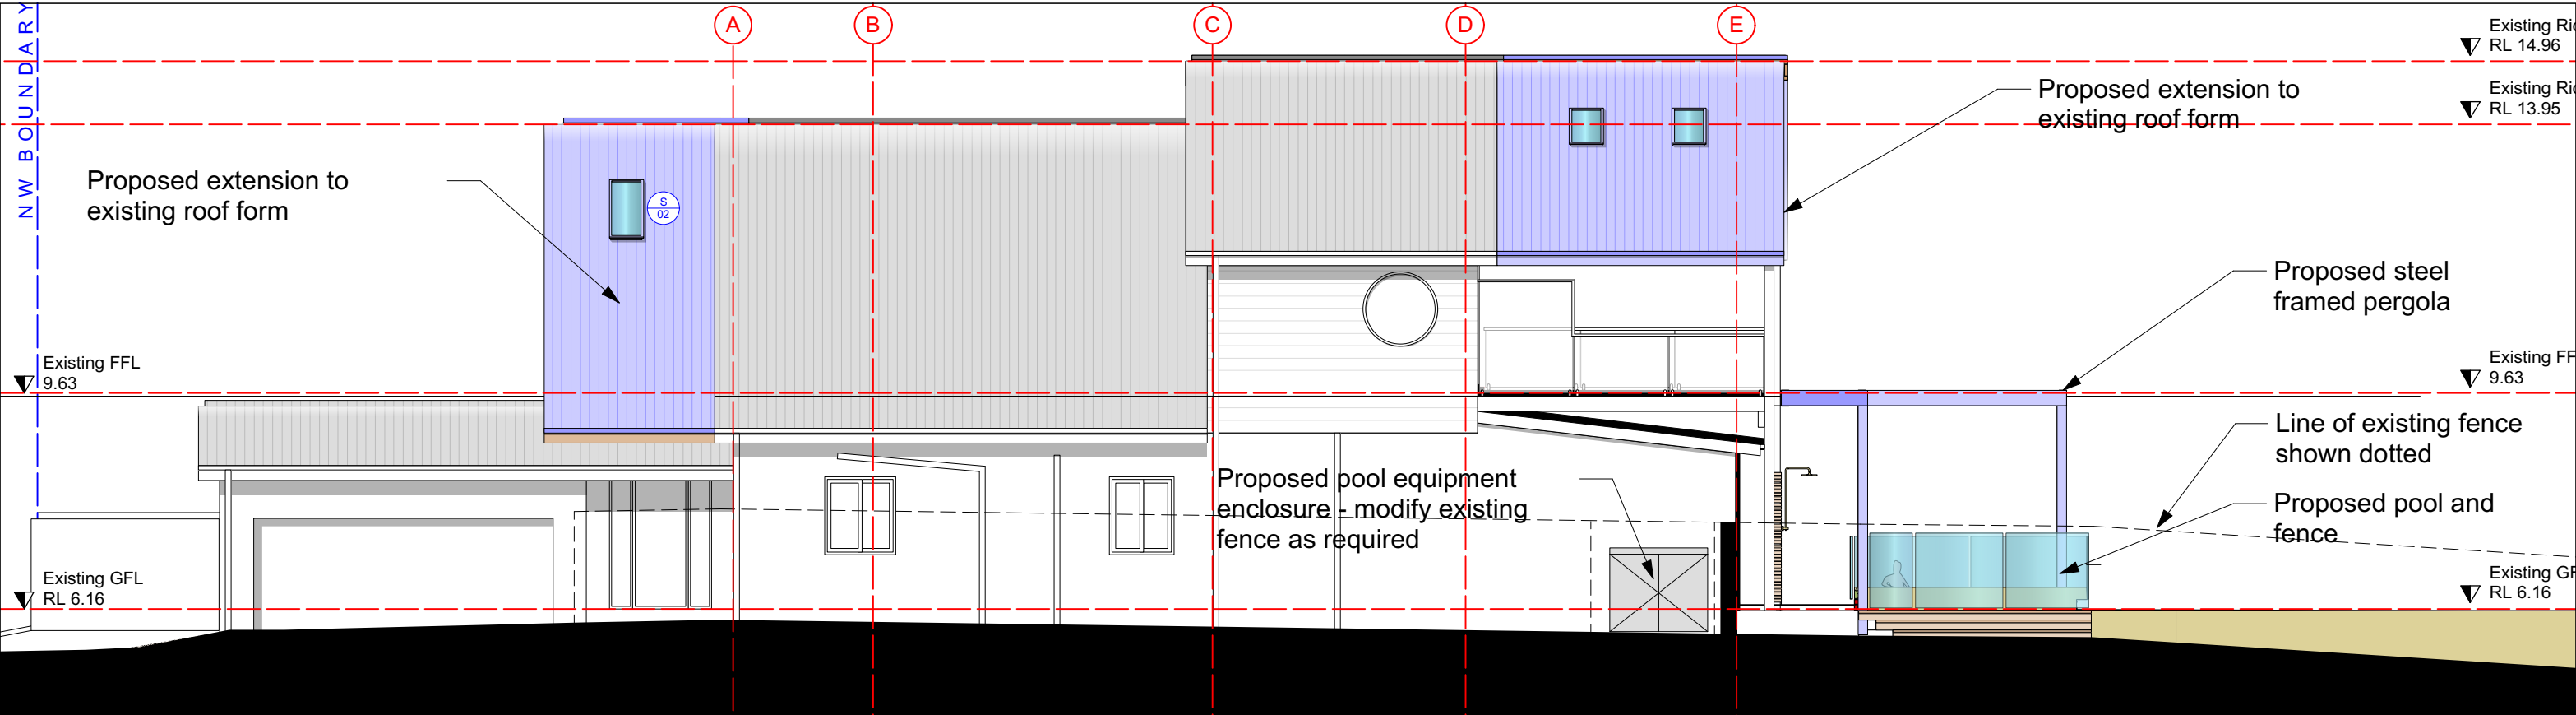

2 South Elevation
Scale: 1:100

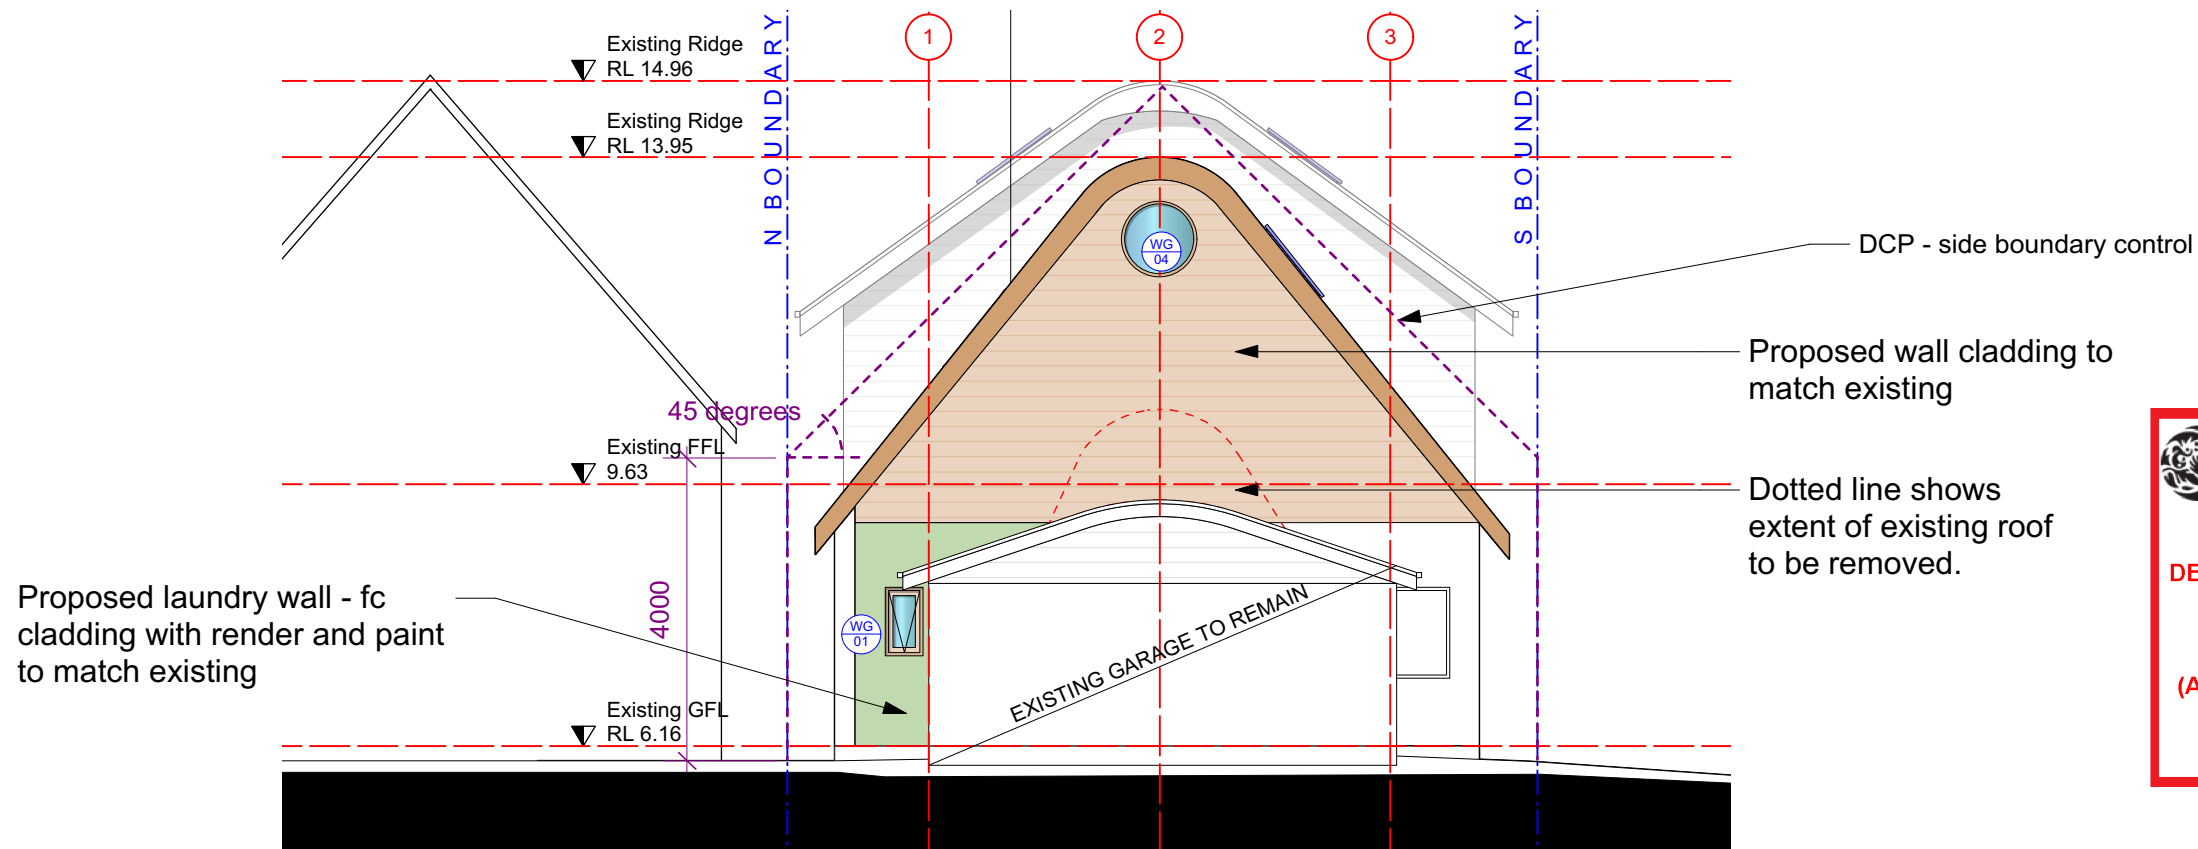

1 West Elevation
Scale: 1:100

 northern
beaches
council

**THIS PLAN IS TO BE READ IN
CONJUNCTION WITH
DEFERRED COMMENCEMENT CONSENT**

DA NUMBER: DA2023/0173

**(Activation of consent must be obtained
from Northern Beaches Council)**

Scale 1:100 at A3

0m 5m

Stephen Grech and Associates, Architects

Grech Architects pty. ltd.

Nominated Architect: Stephen Grech
Registered Architect in NSW 6259
ABN: 50 174 315 441

Telephone: 02 9953 8886
Mobile: 0412 600 592
Email: info@grecharchitects.com.au

LEGEND

Builders Contractors shall verify job dimensions before any work commences. All shop drawings shall be submitted to the Architect and manufacturers shall not commence prior to the return of amended shop drawings. Figured dimensions shall take precedence over scaled. This drawing is copyright.

ADDRESS

1126 Pittwater rd. Collaroy

CLIENT

Glenn and Carol Wood

DRAWING TITLE

**Proposed South & West
Elevations**

DRAWING SCALE

1:100 @A3



DRAWING NO

464/ 102


REVISION

**DA ISSUE -B
05.04.2023**

Lot 1
DP 170202

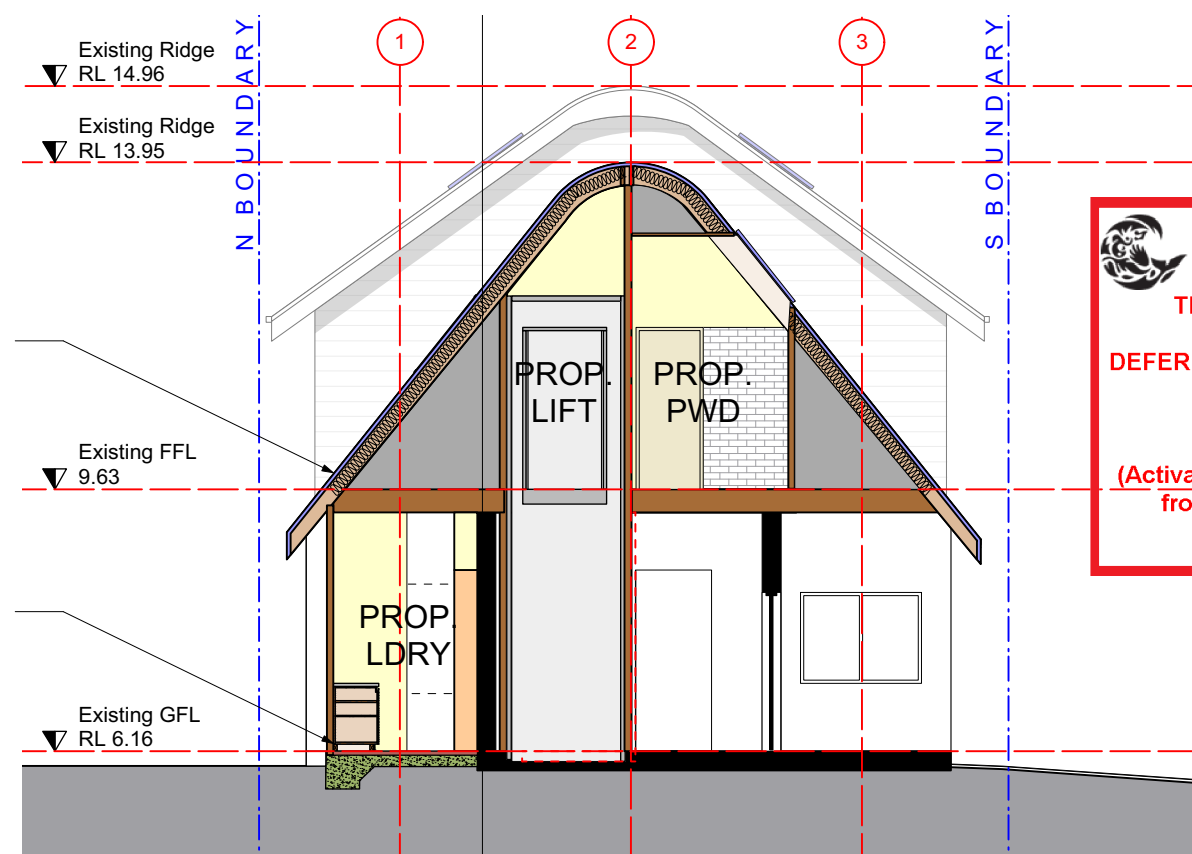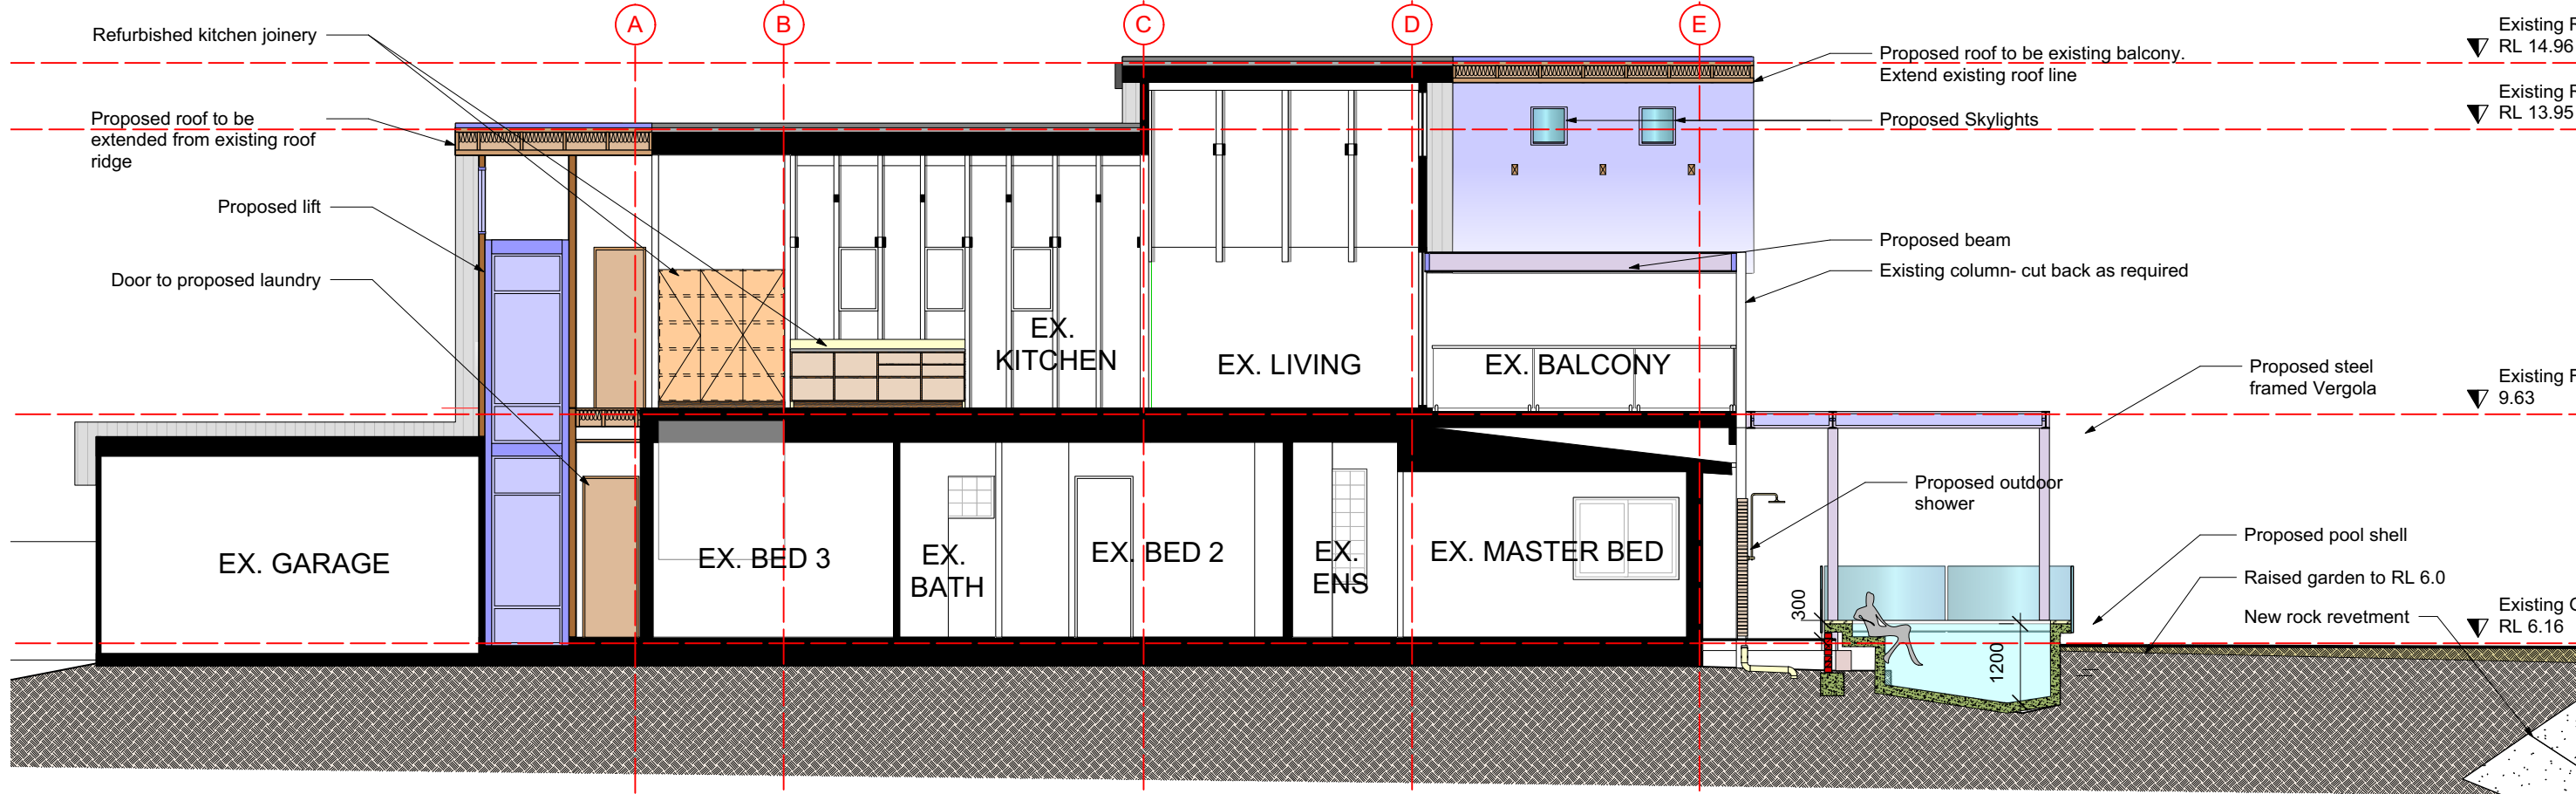

01 Section A
Scale: 1:100

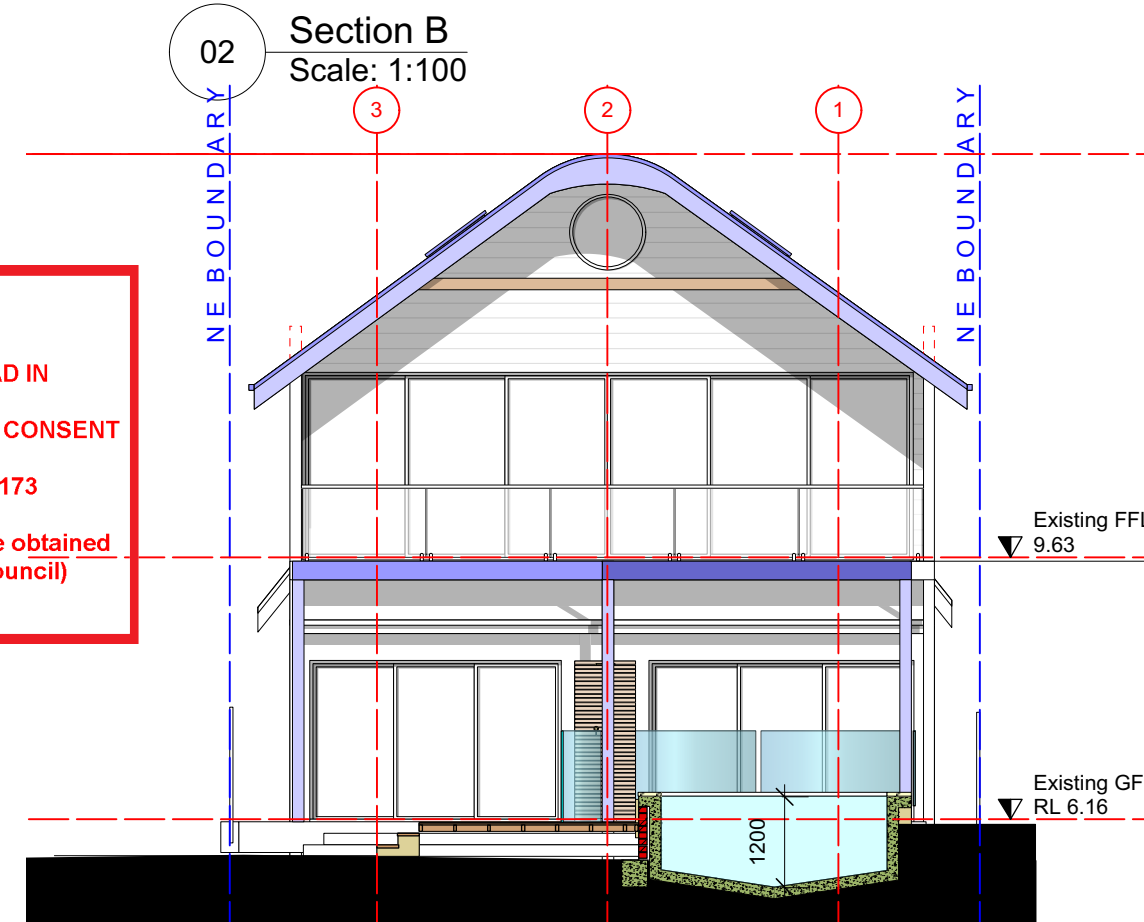

02 Section B
Scale: 1:100

03 Section B
Scale: 1:100

 northern beaches council
THIS PLAN IS TO BE READ IN CONJUNCTION WITH DEFERRED COMMENCEMENT CONSENT
DA NUMBER: DA2023/0173
(Activation of consent must be obtained from Northern Beaches Council)

Scale 1:100 at A3
0m 5m

Stephen Grech and Associates, Architects Grech Architects pty. ltd.		LEGEND	Builders Contractors shall verify job dimensions before any work commences. All shop drawings shall be submitted to the Architect and manufacturers shall not commence prior to the return of amended shop drawings. Figured dimensions shall take precedence over scaled. This drawing is copyright.	ADDRESS 1126 Pittwater rd. Collaroy	CLIENT Glenn and Carol Wood	Lot 1 DP 170202	DRAWING TITLE Proposed Sections A & B	DRAWING NO 464/ 103
Nominated Architect: Stephen Grech Registered Architect in NSW 6259 ABN: 50 174 315 441	Telephone: 02 9953 8886 Mobile: 0412 600 592 Email: info@grecharchitects.com.au						DRAWING SCALE 1:100 @A3	REVISION DA ISSUE -B 05.04.2023