

ALTERATIONS AND ADDITIONS

19 FARNELL STREET, CURL CURL NSW 2096

DEVELOPMENT APPLICATION SET

JUNE 2021

DRAWING SCHEDULE


DRWG NO.	DRWG NAME	SCALE @ A3	REV
001	SITE PLAN	1:200	A
002	DEMOLITION PLAN	1:100	A
100	GROUND FLOOR PLAN	1:100	A
101	ROOF AND STORMWATER ASSETS PLAN	1:100	A
200	ELEVATIONS 1 / FINISHES SCHEDULE	1:100	A
201	ELEVATIONS 2	1:100	A
300	SECTIONS	1:100	A





ALEX BRYDEN ARCHITECTURE
54 GARDERE AVENUE
CURL CURL NSW 2096
NSW ARB no. 9693
M: 0409 954 675
E: studio@alexbryden.com.au




A

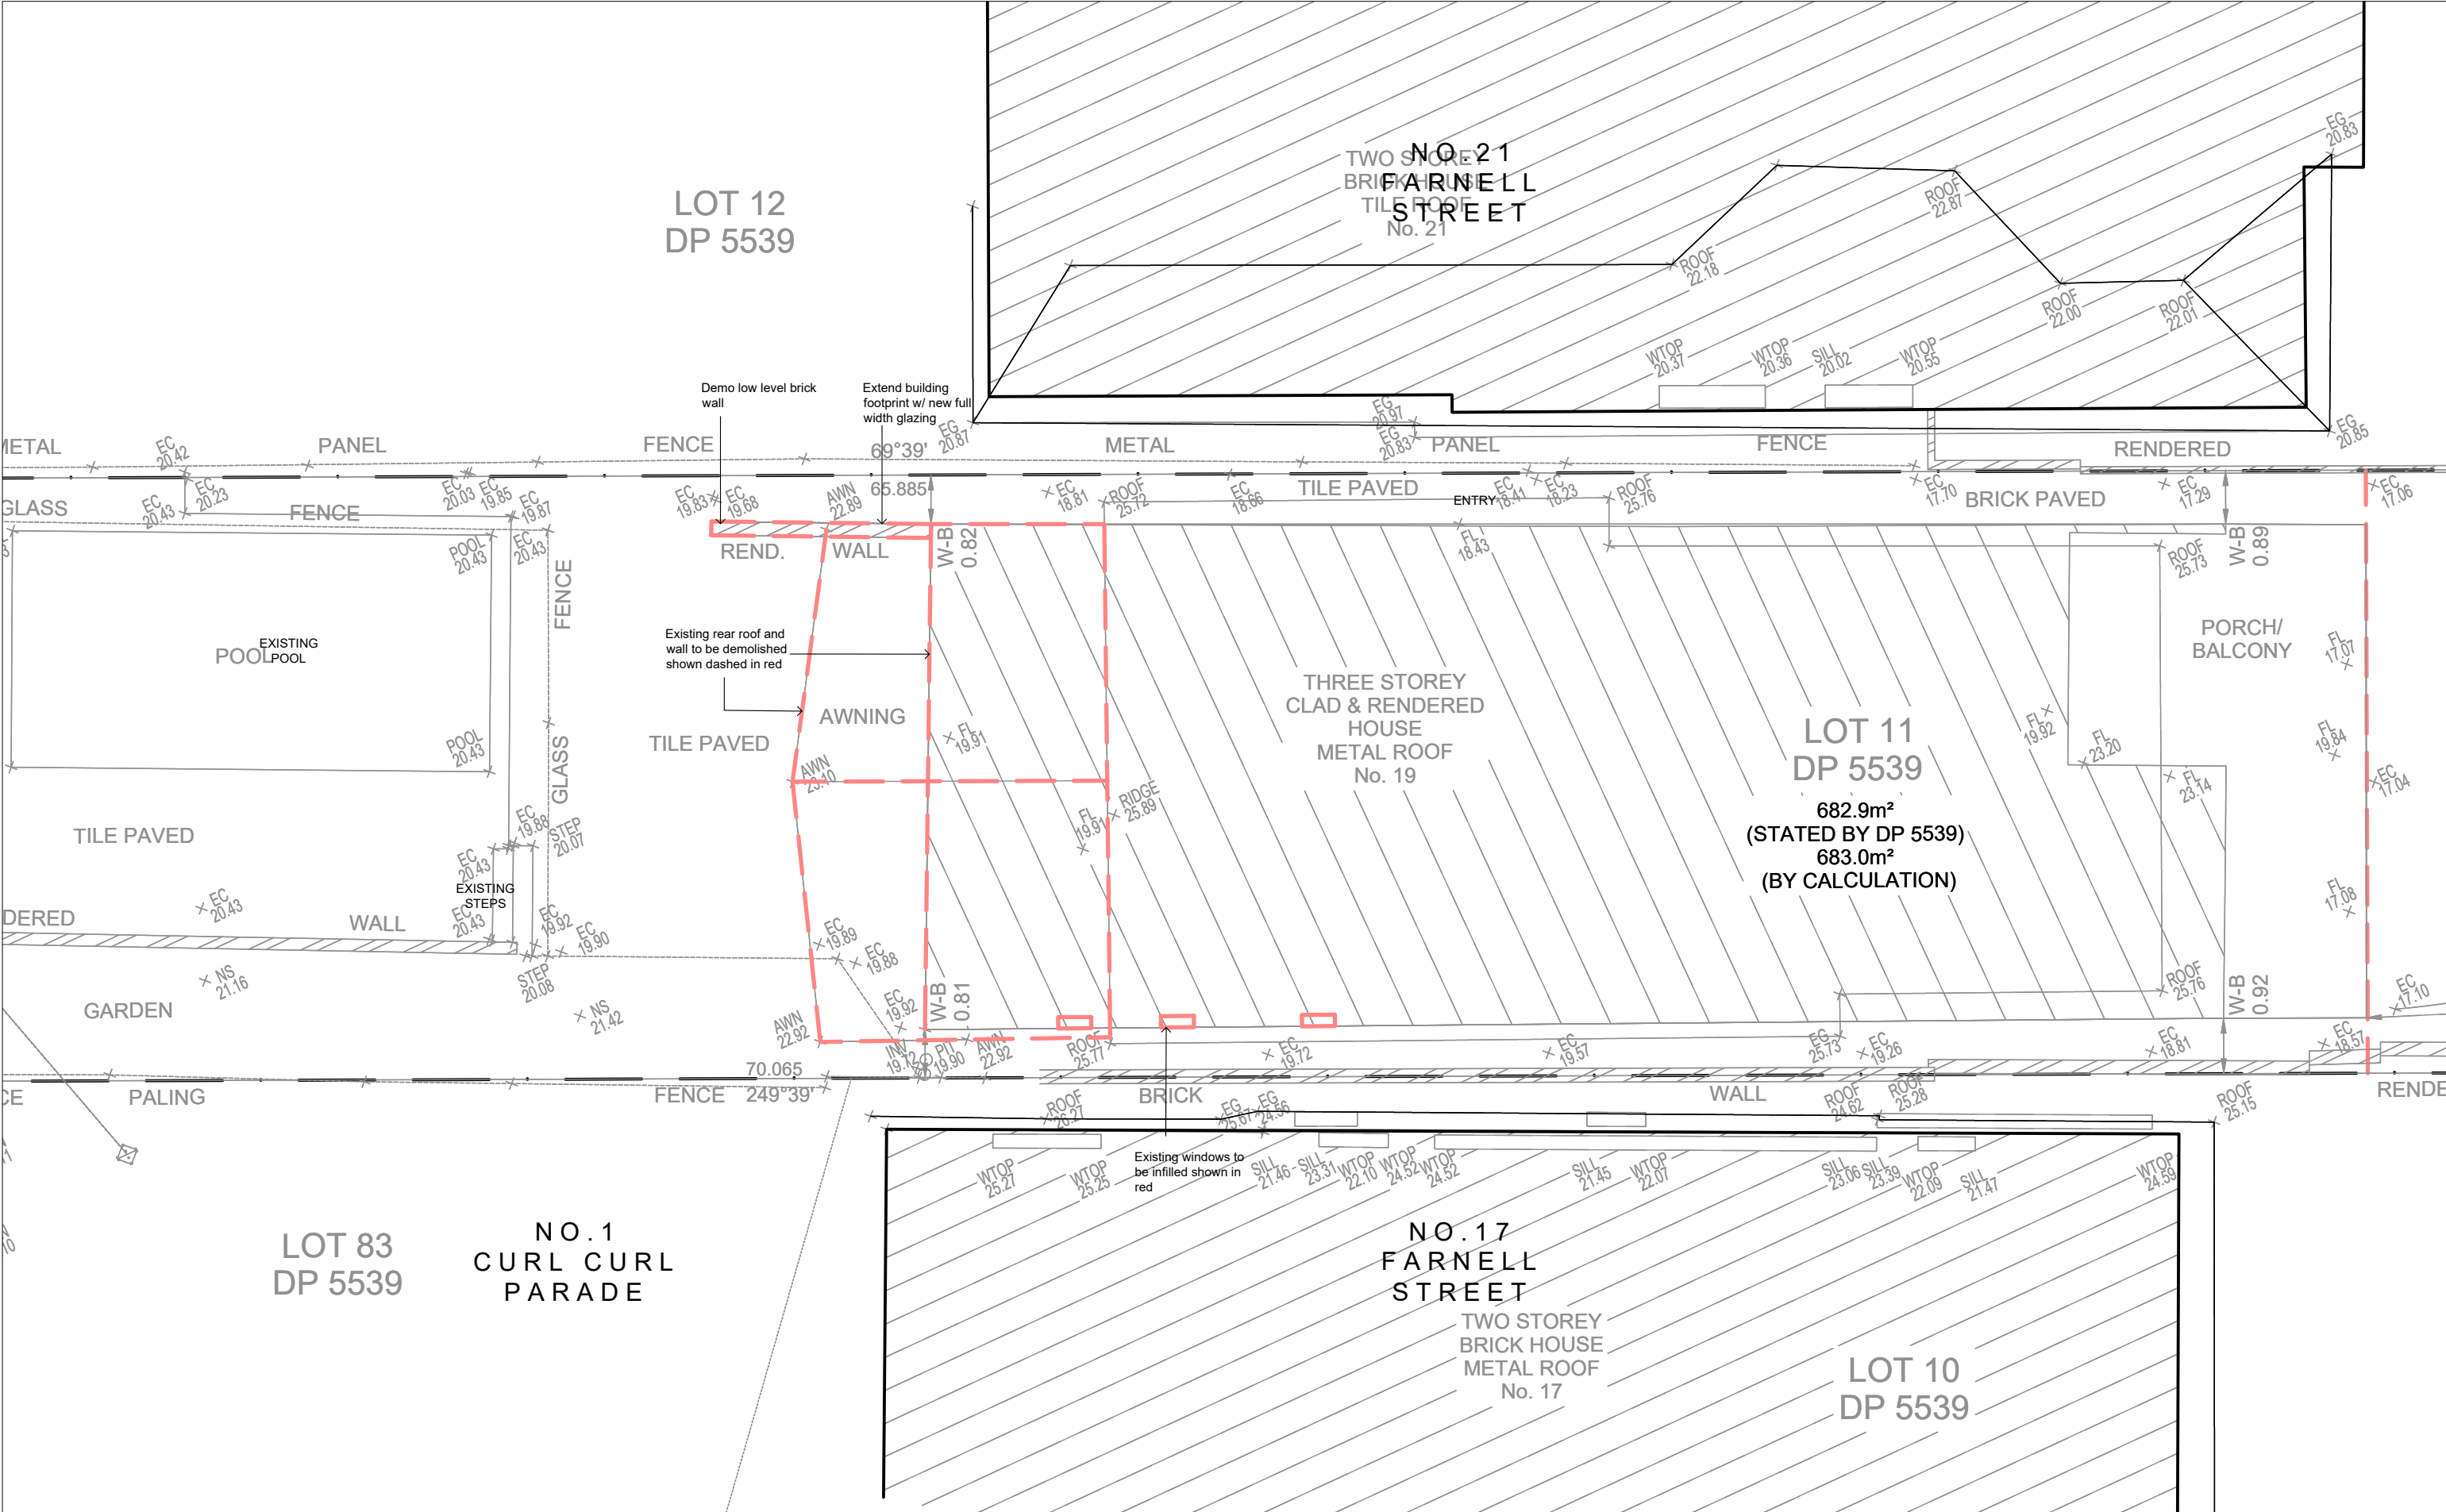

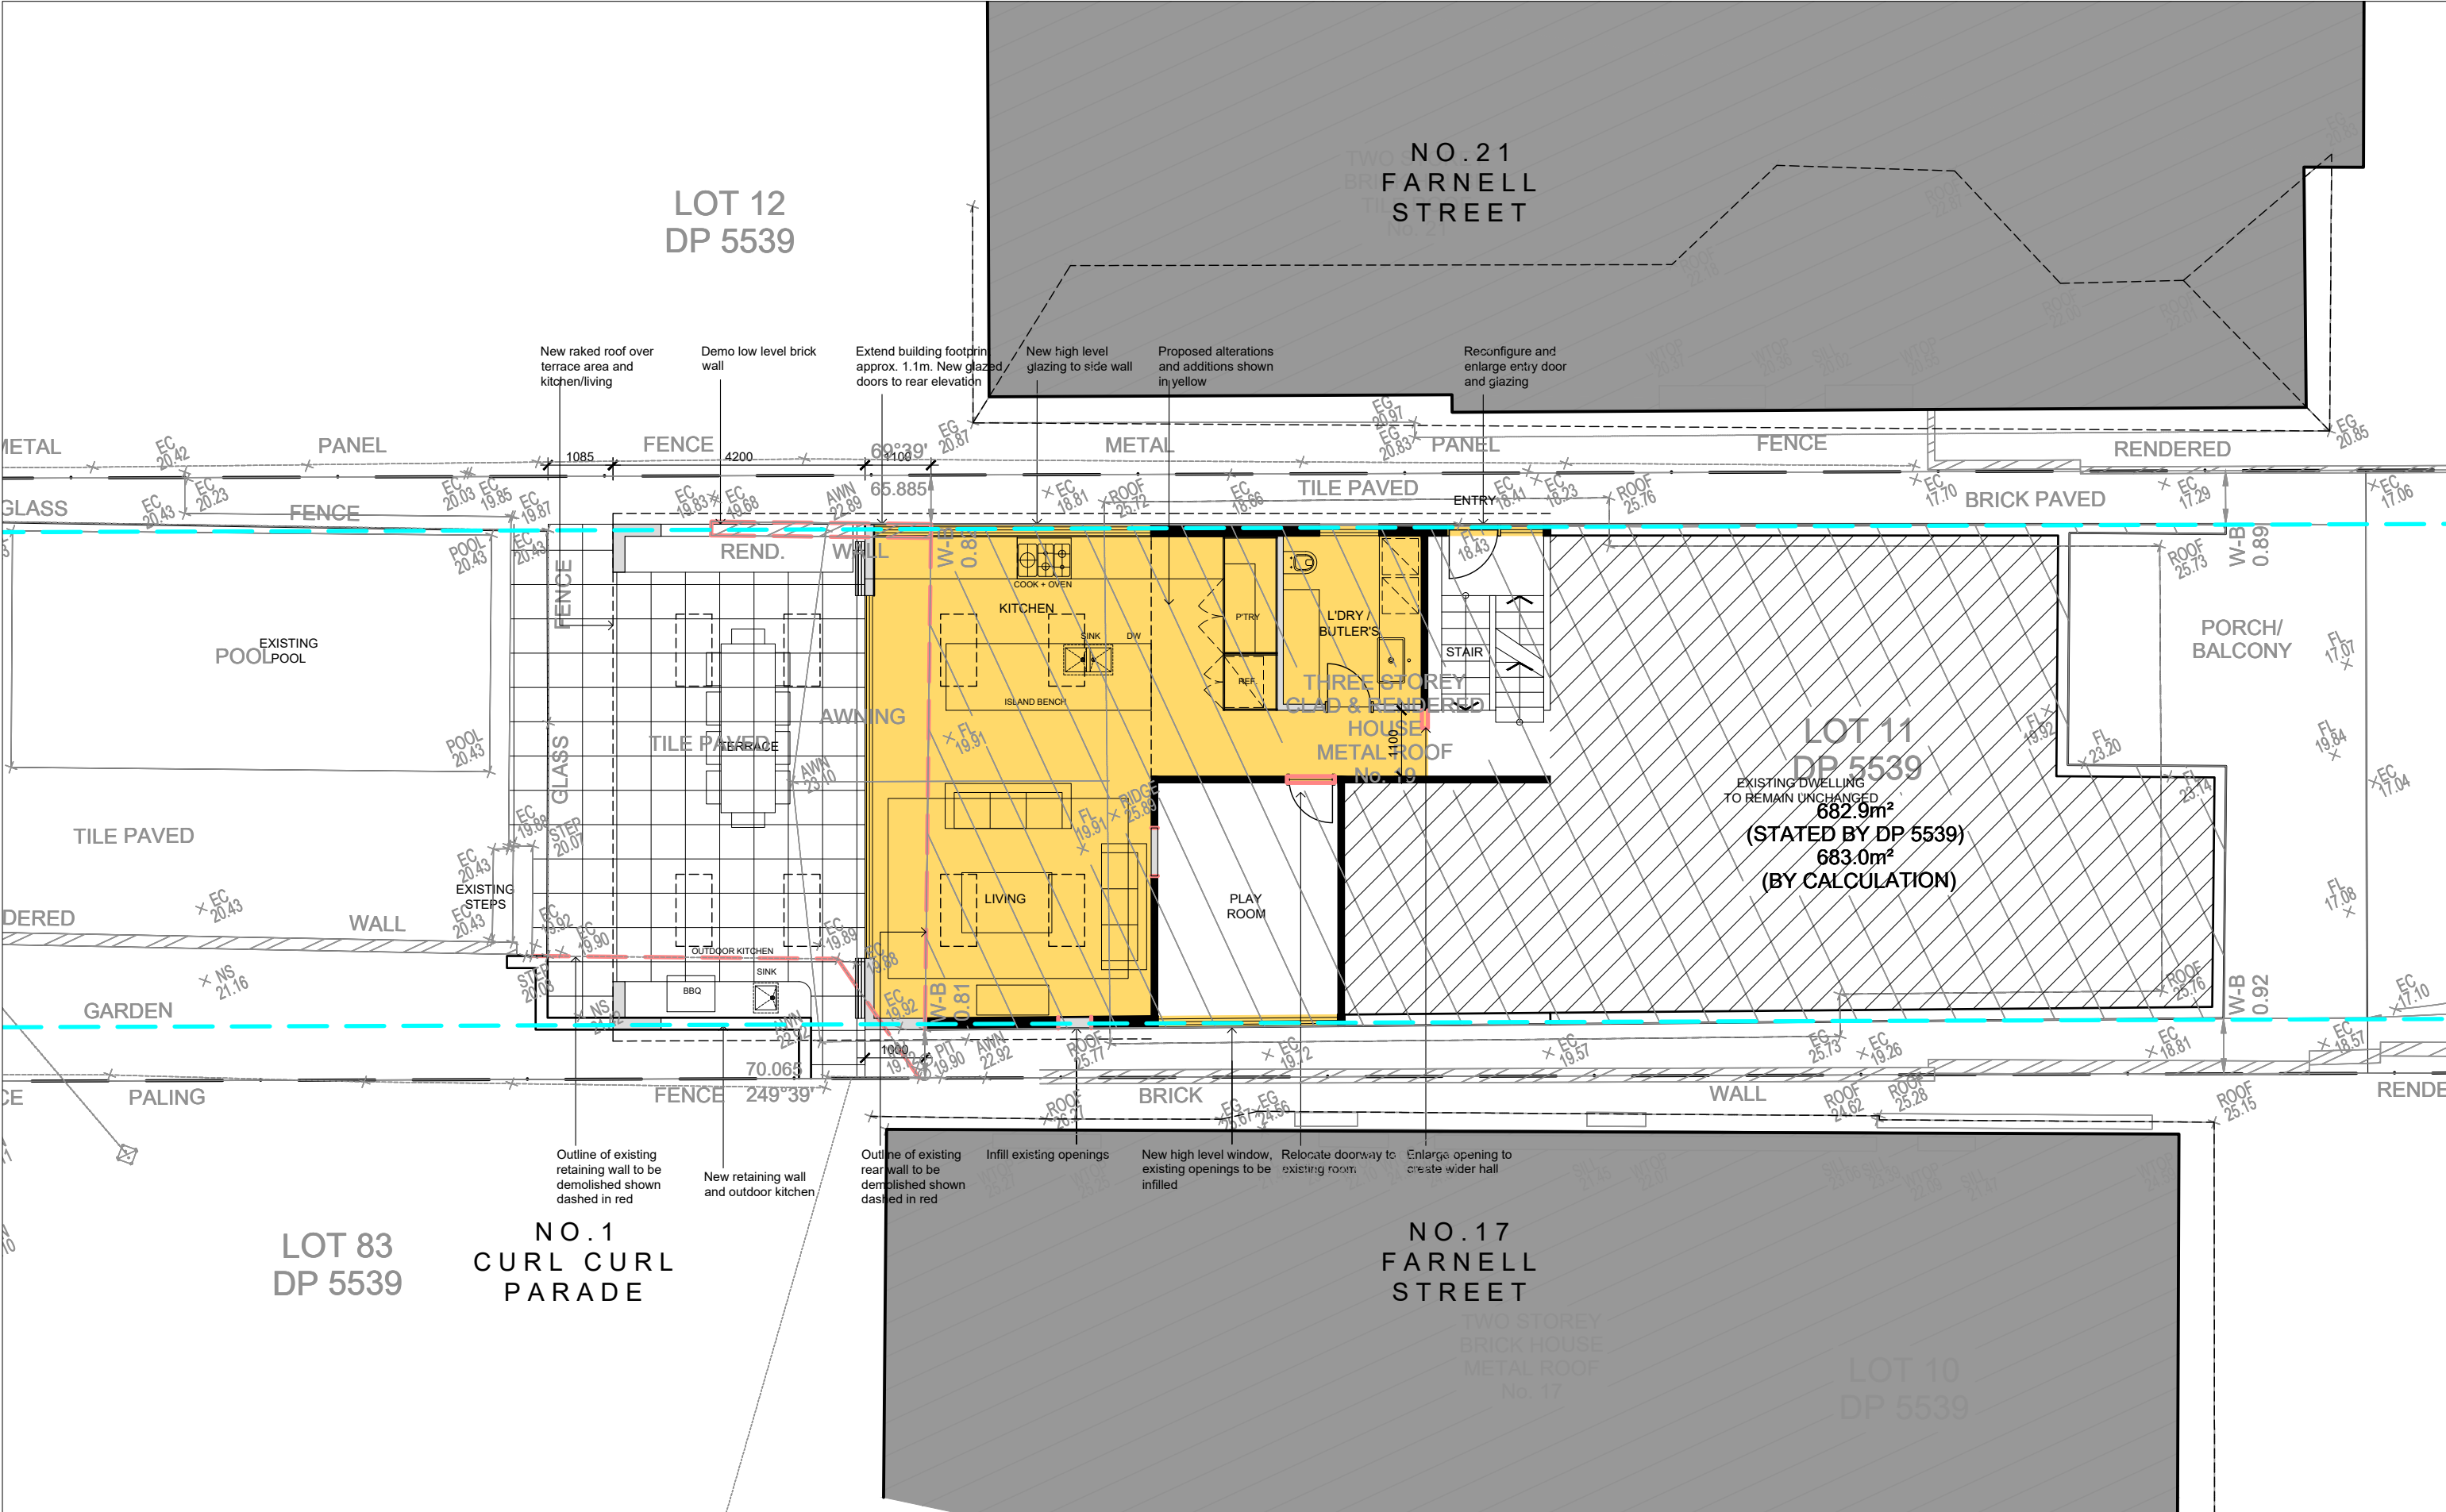


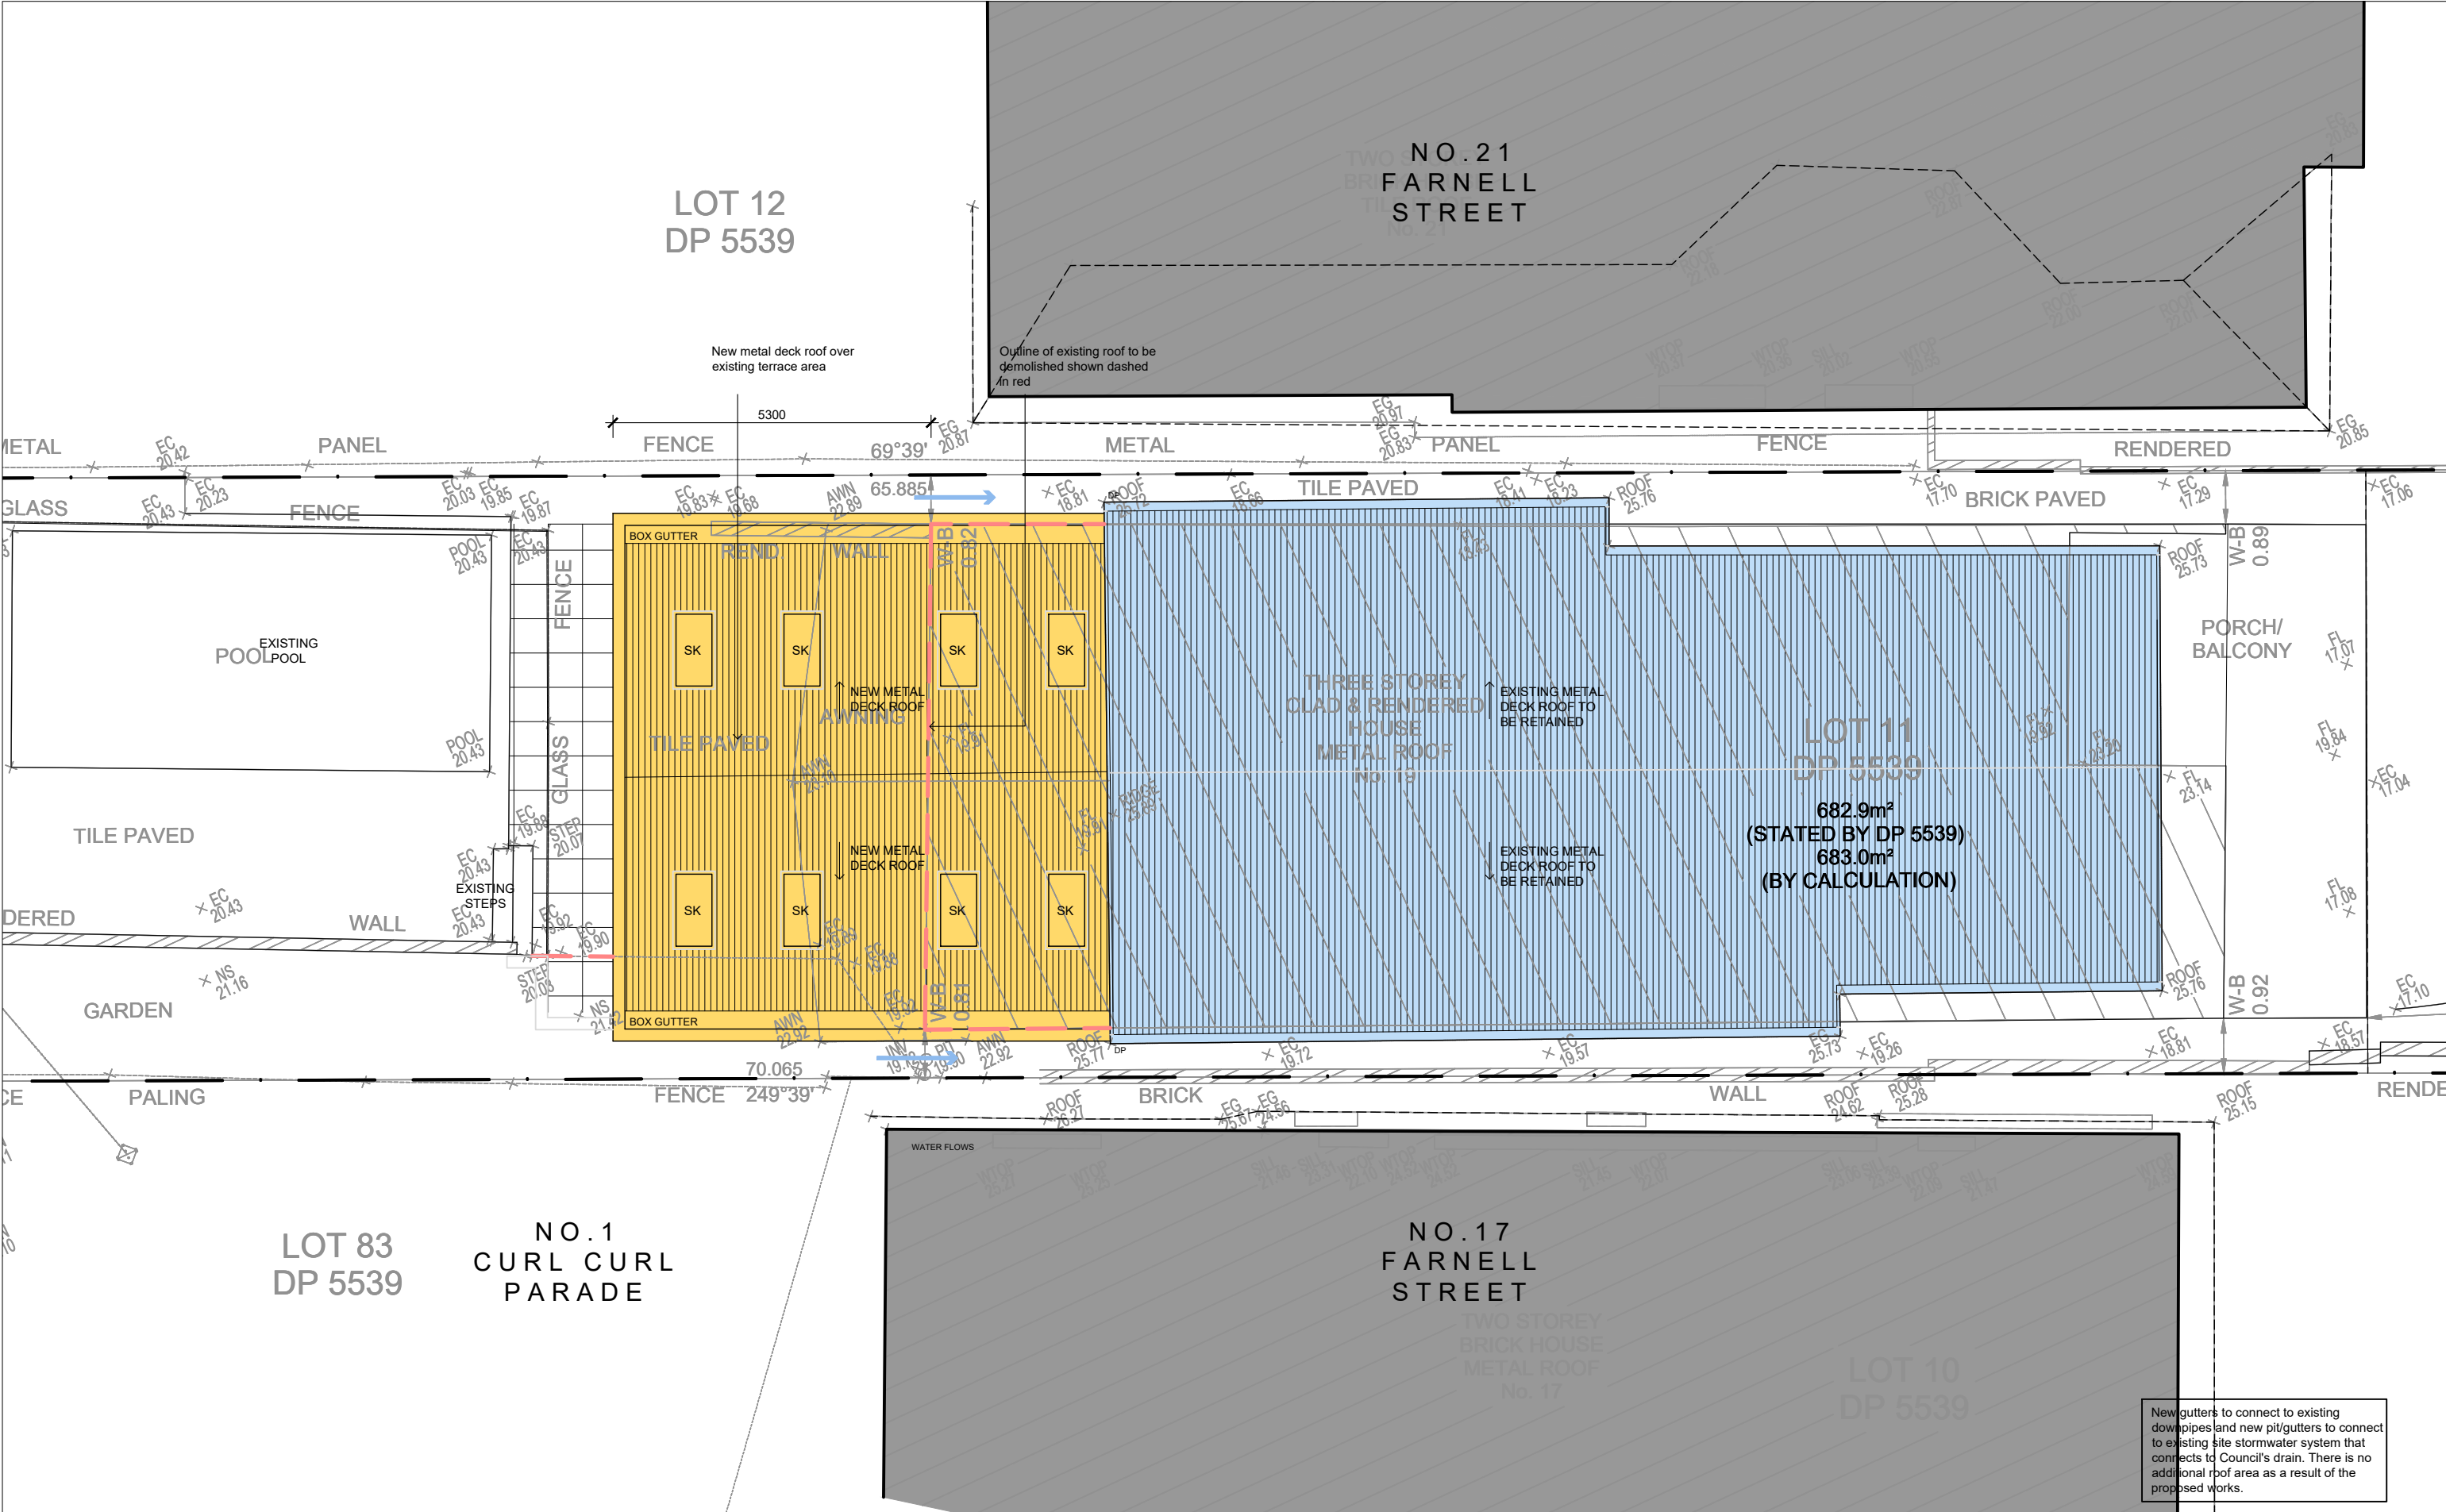

New gutters to connect to existing downpipes and new pit/gutters to connect to existing site stormwater system that connects to Council's drain. There is no additional roof area as a result of the proposed works.

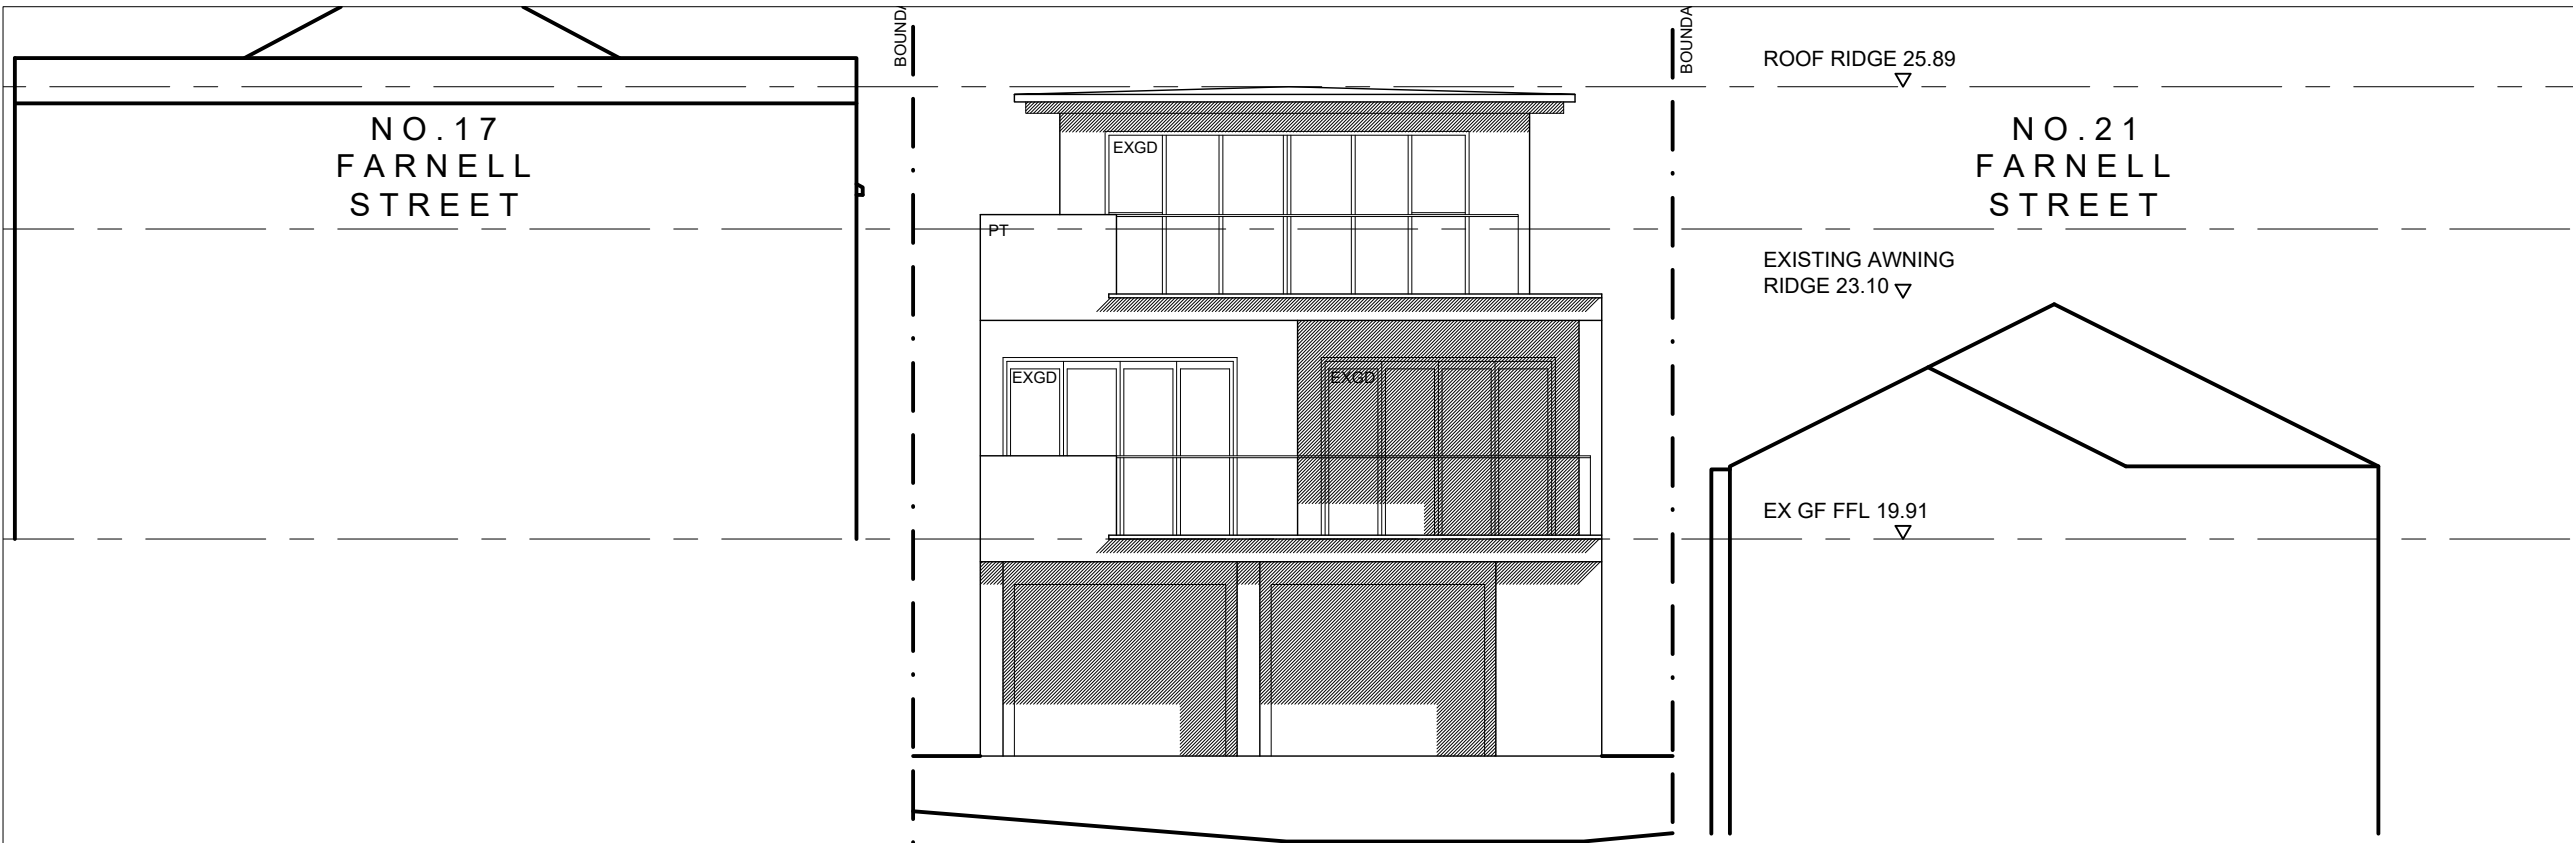

PROPOSED EAST/FRONT ELEVATION (UNCHANGED FROM EXISTING)

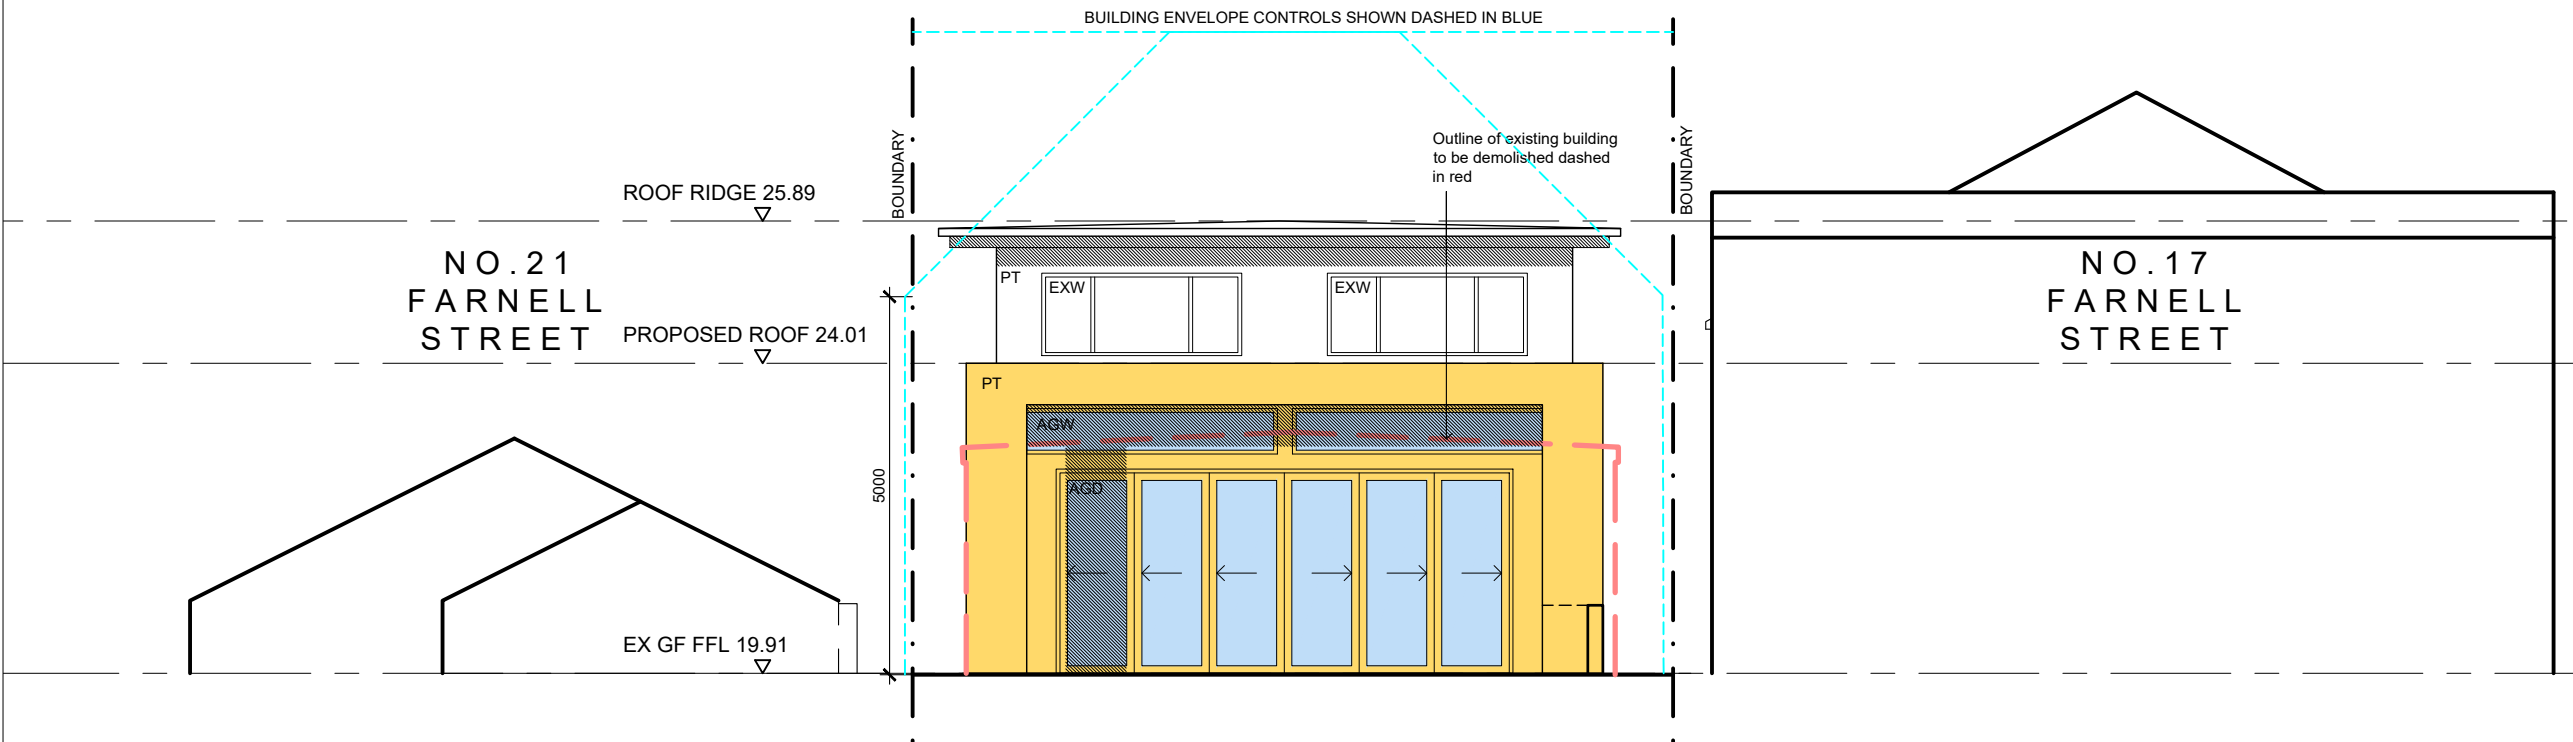

PROPOSED WEST/REAR ELEVATION



FINISHES SCHEDULE

WB: WEATHERBOARD
To match existing



AGD/AGW: GLAZED DOORS/WINDOWS
Aluminium framed glazed doors



MD: METAL DECK ROOFING

ALL CONSTRUCTION TO
STRUCTURAL ENGINEER'S DETAILS,
N.C.C AND AUSTRALIAN STANDARDS.

issue	date	revision
A	24.06.21	FOR DEVELOPMENT APPLICATION



Proposed alterations and additions




ALEX BRYDEN ARCHITECTURE
CURL CURL, NSW 2096
NSW ARB no. 9693
M: 0409 954 675
E: studio@alexbryden.com.au


PROJECT
ALTERATIONS AND ADDITIONS
19 FARNELL STREET, CURL CURL NSW 2096
CLIENT
TAGUE

DRAWING
ELEVATIONS 1
FINISHES SCHEDULE
project no. 21011
scale 1:100@A3
date 24.06.21
drawn AB
drawing no. DA 200
issue

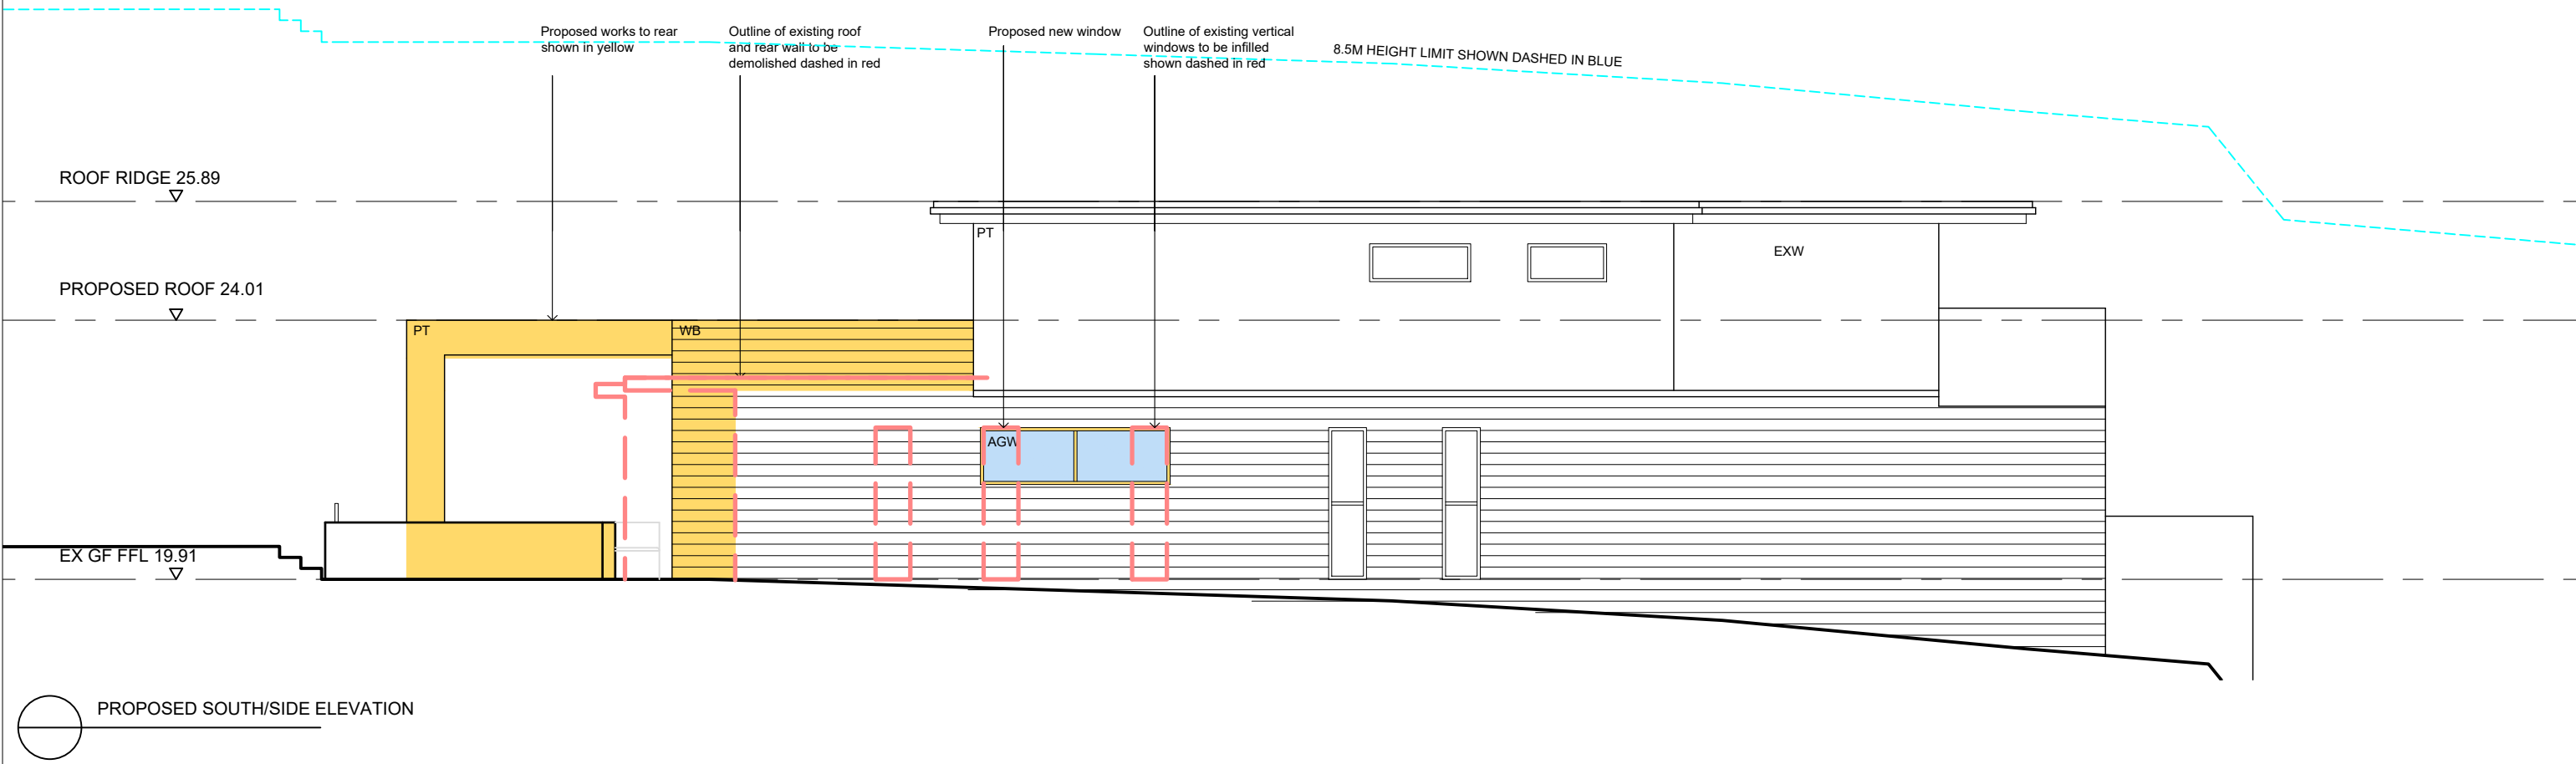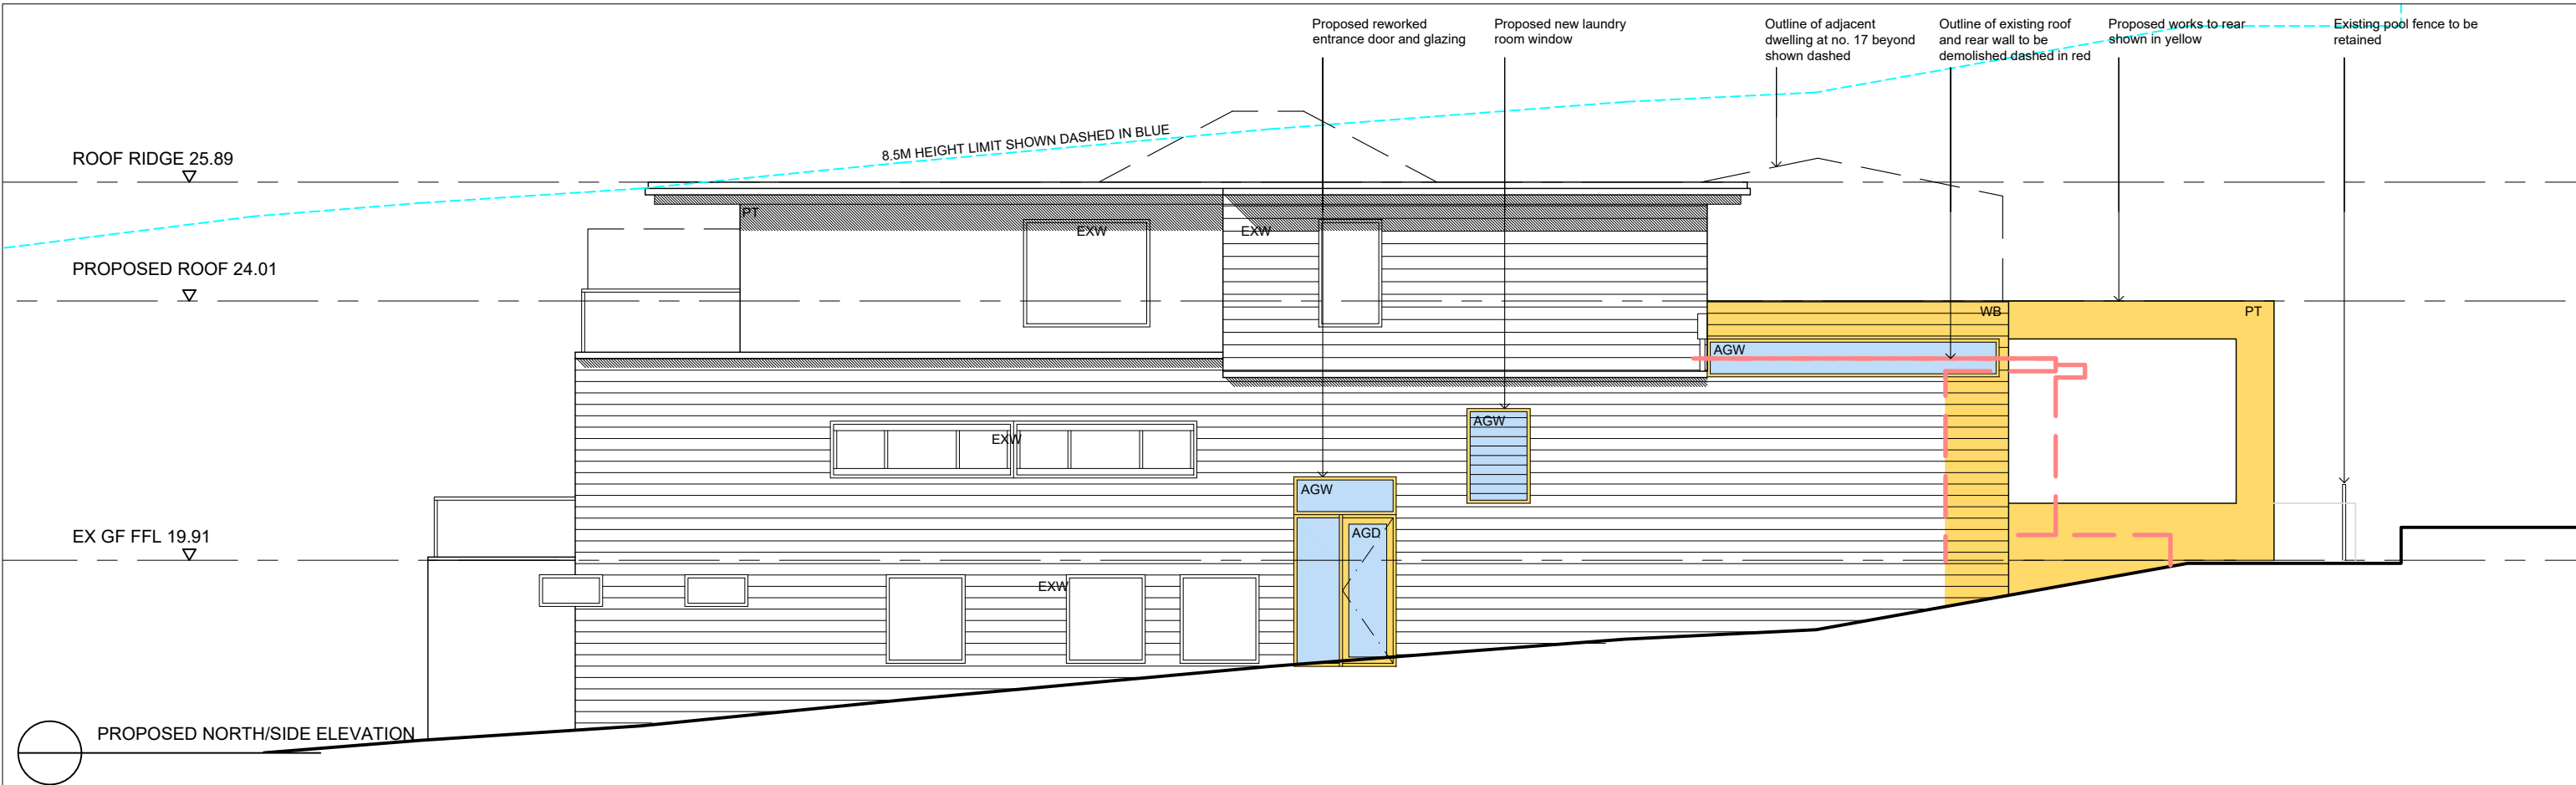

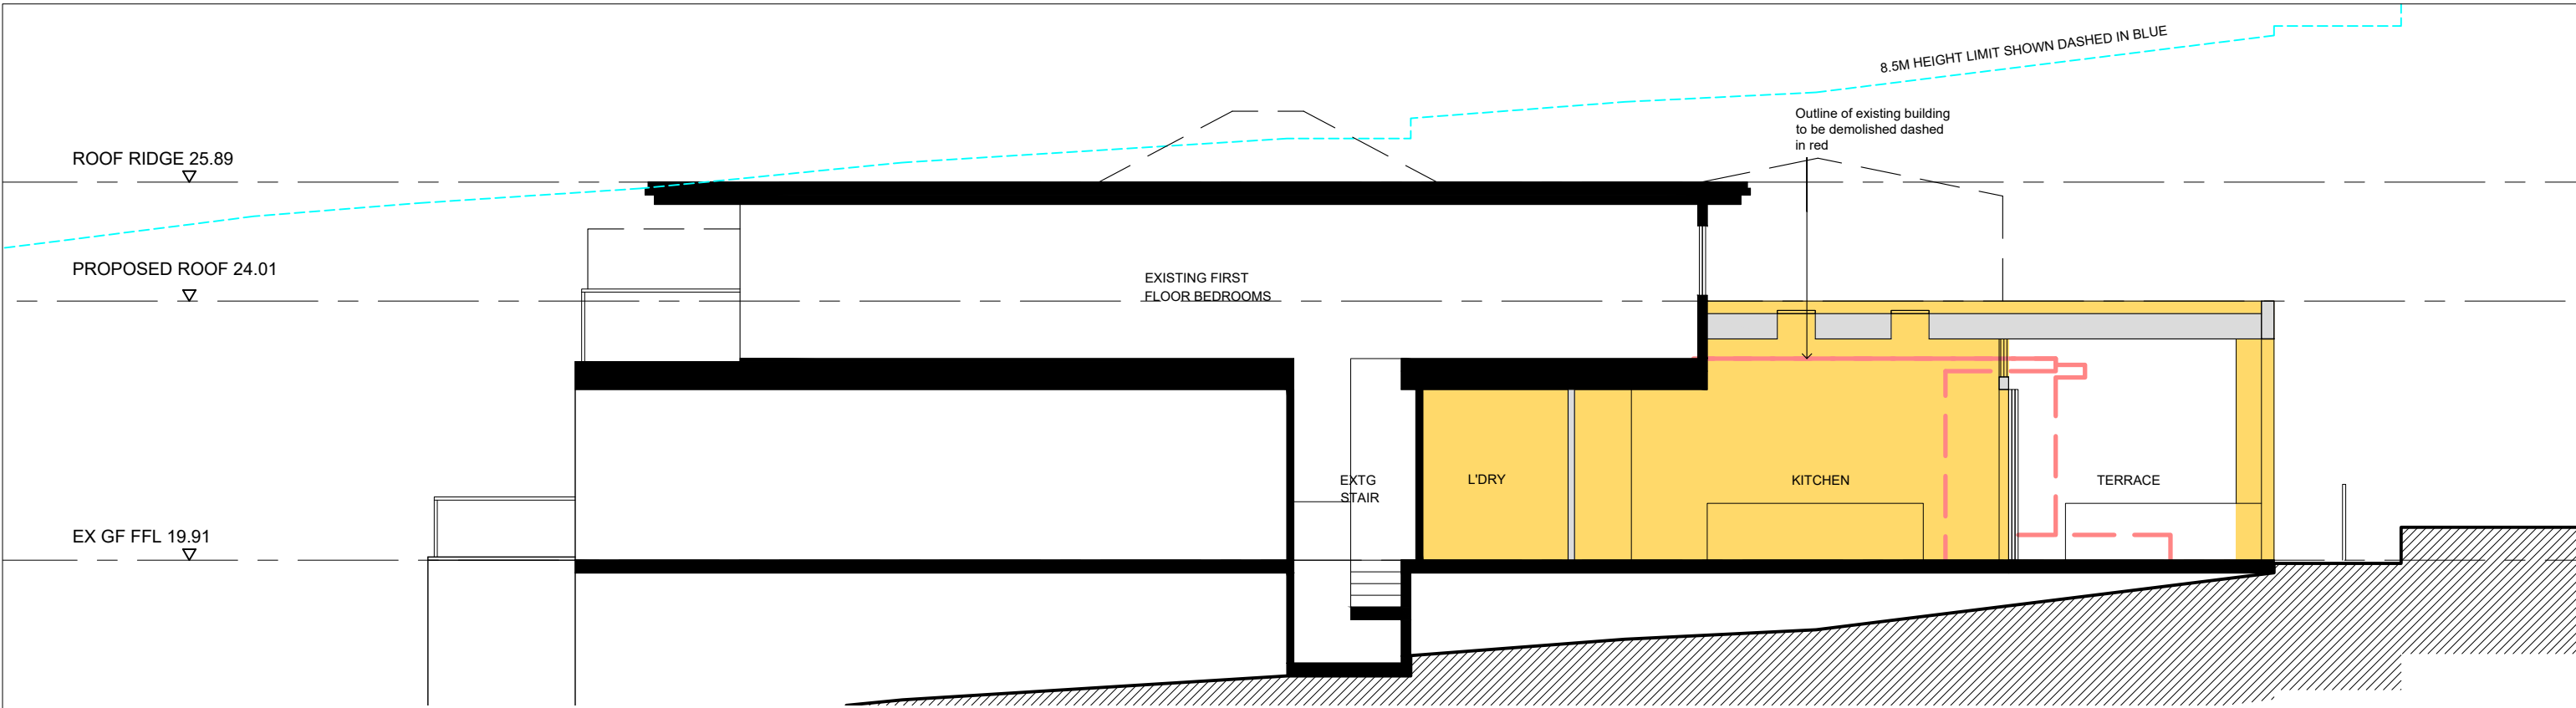

PROPOSED LONGITUDINAL SECTION

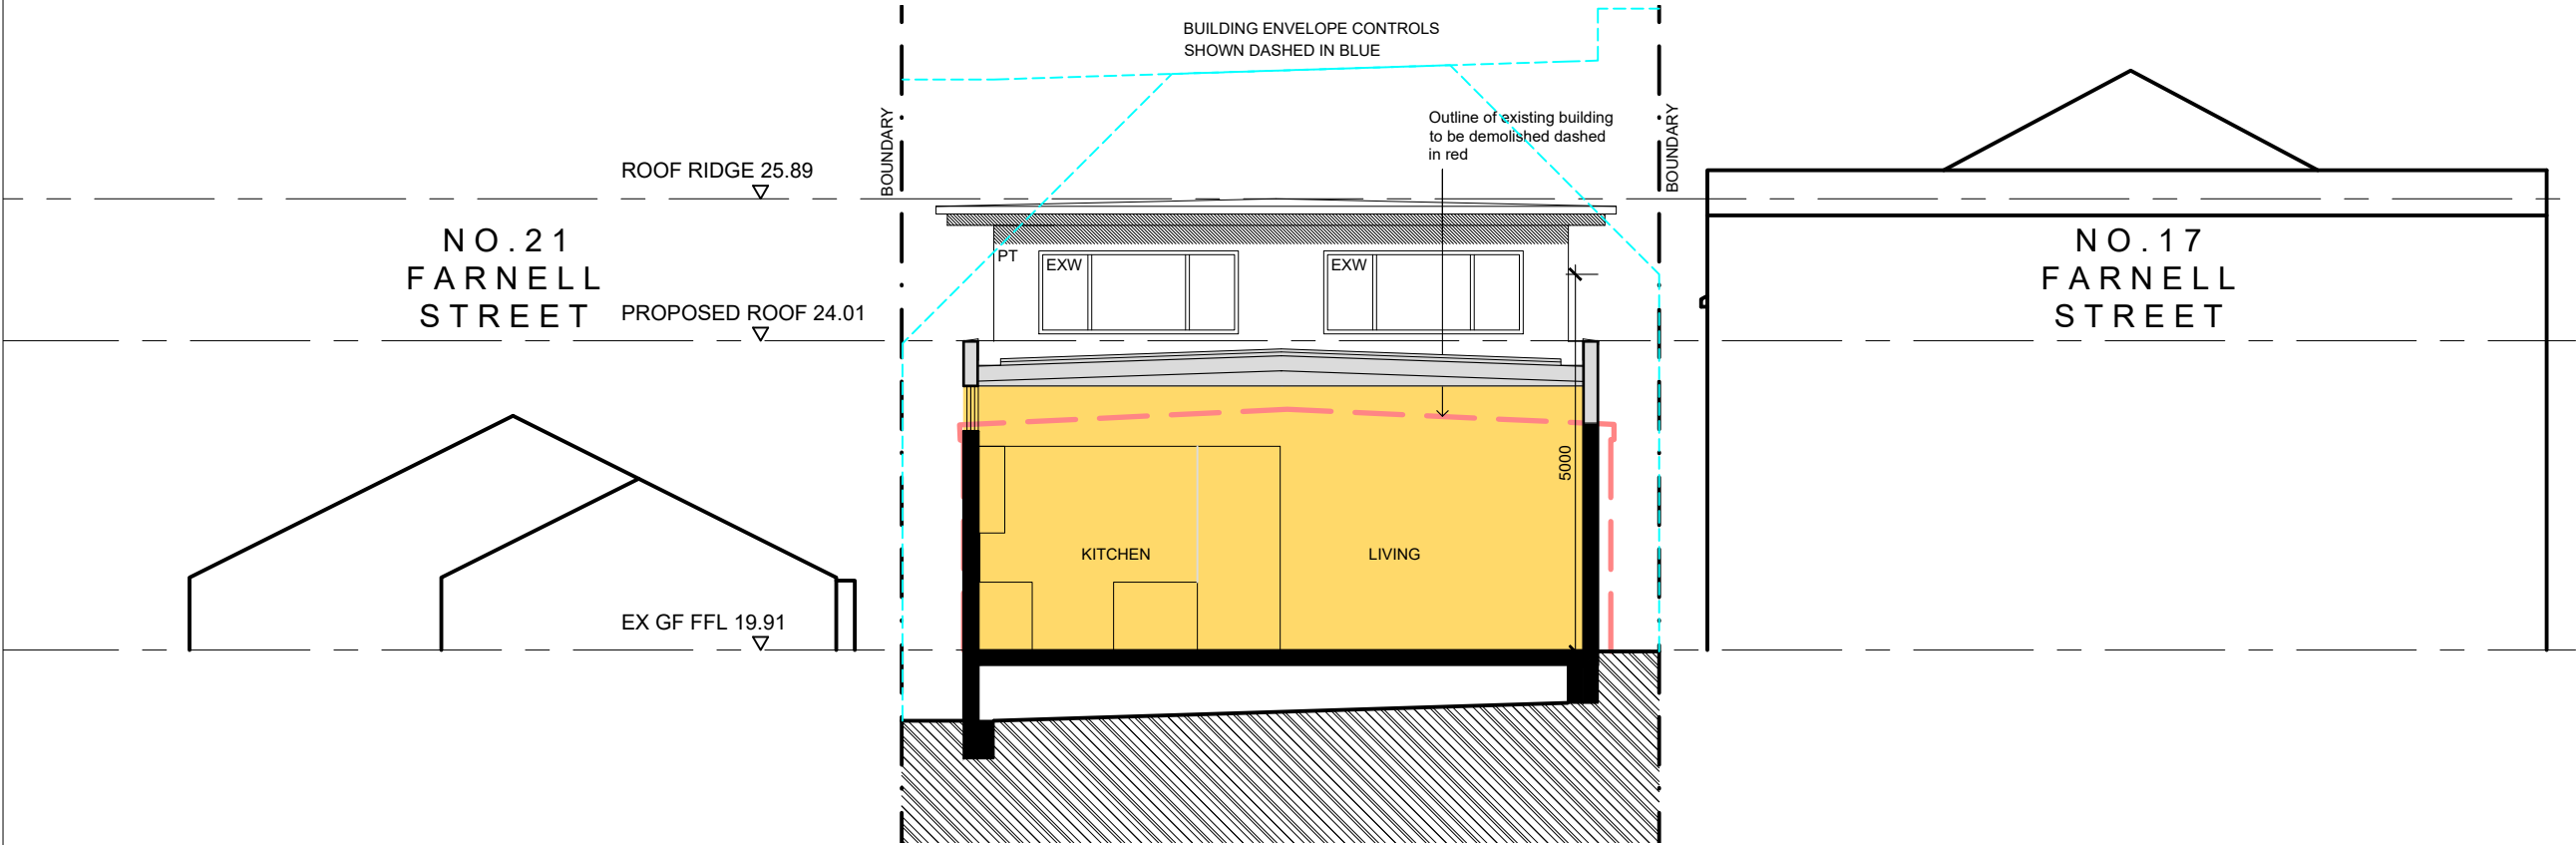

PROPOSED CROSS SECTION