


MODIFICATION 4.55 (1A)


MO-100	TITLE SHEET
MO-101	SITE LOCATION PLAN - SITE ANALYSIS
MO-200	LOWER GROUND FLOOR PLAN
MO-300	NORTH ELEVATION

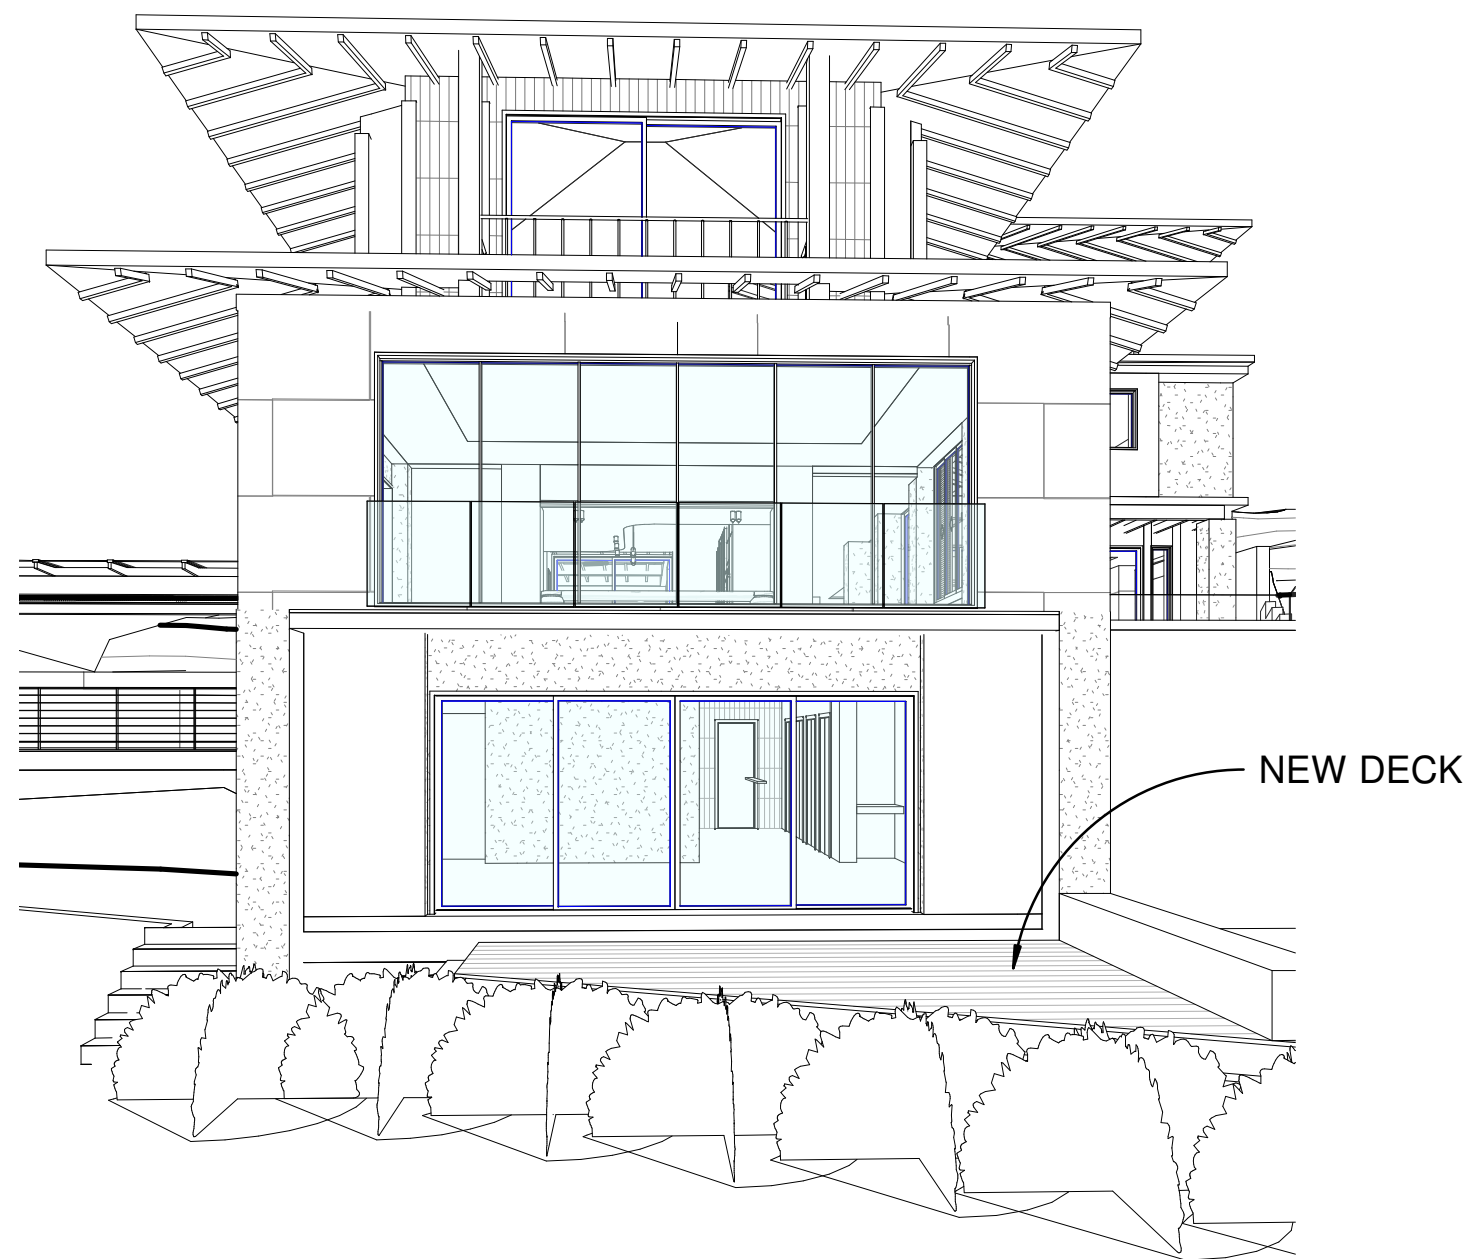

MODIFICATION 4.55 (1A)
DA2020/0144

ISSUE	DATE	DESCRIPTION

NORTH:

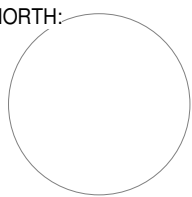

ARCHITECT:



p 61 2 9364 9000 f 61 2 9571 7930lower deck jones bay wharf
suite 123/26-32 pirrama road pyrmont nsw 2009 australia

PROJECT:
ALTERATIONS TO RESIDENCE 345-347 WHALE
BEACH ROAD PALM BEACH LOT 252+253

NOTES: Nominated architect: Rolfe Latimer : 5535
1. Use only figured dimensions, do not scale drawings.
2. All discrepancies and omissions to be referred to Altis Architecture prior to construction.
3. Check all dimensions, Building Code of Australia, relevant codes and council approvals.
4. This drawing is not for construction.
Copyright remains the property of Altis Architecture Pty Ltd. Reproduction of the whole or part
of this document constitutes an infringement of copyright.


DRAWING TITLE:
TITLE SHEET

SCALE: DATE: 07.08.20 DRAWN BY: SM CHECKED BY: RL
CLIENT: Jane & Neill Whiston

DRAWING NO:
MO-100

ISSUE: 01


PROJECT NO: 1831

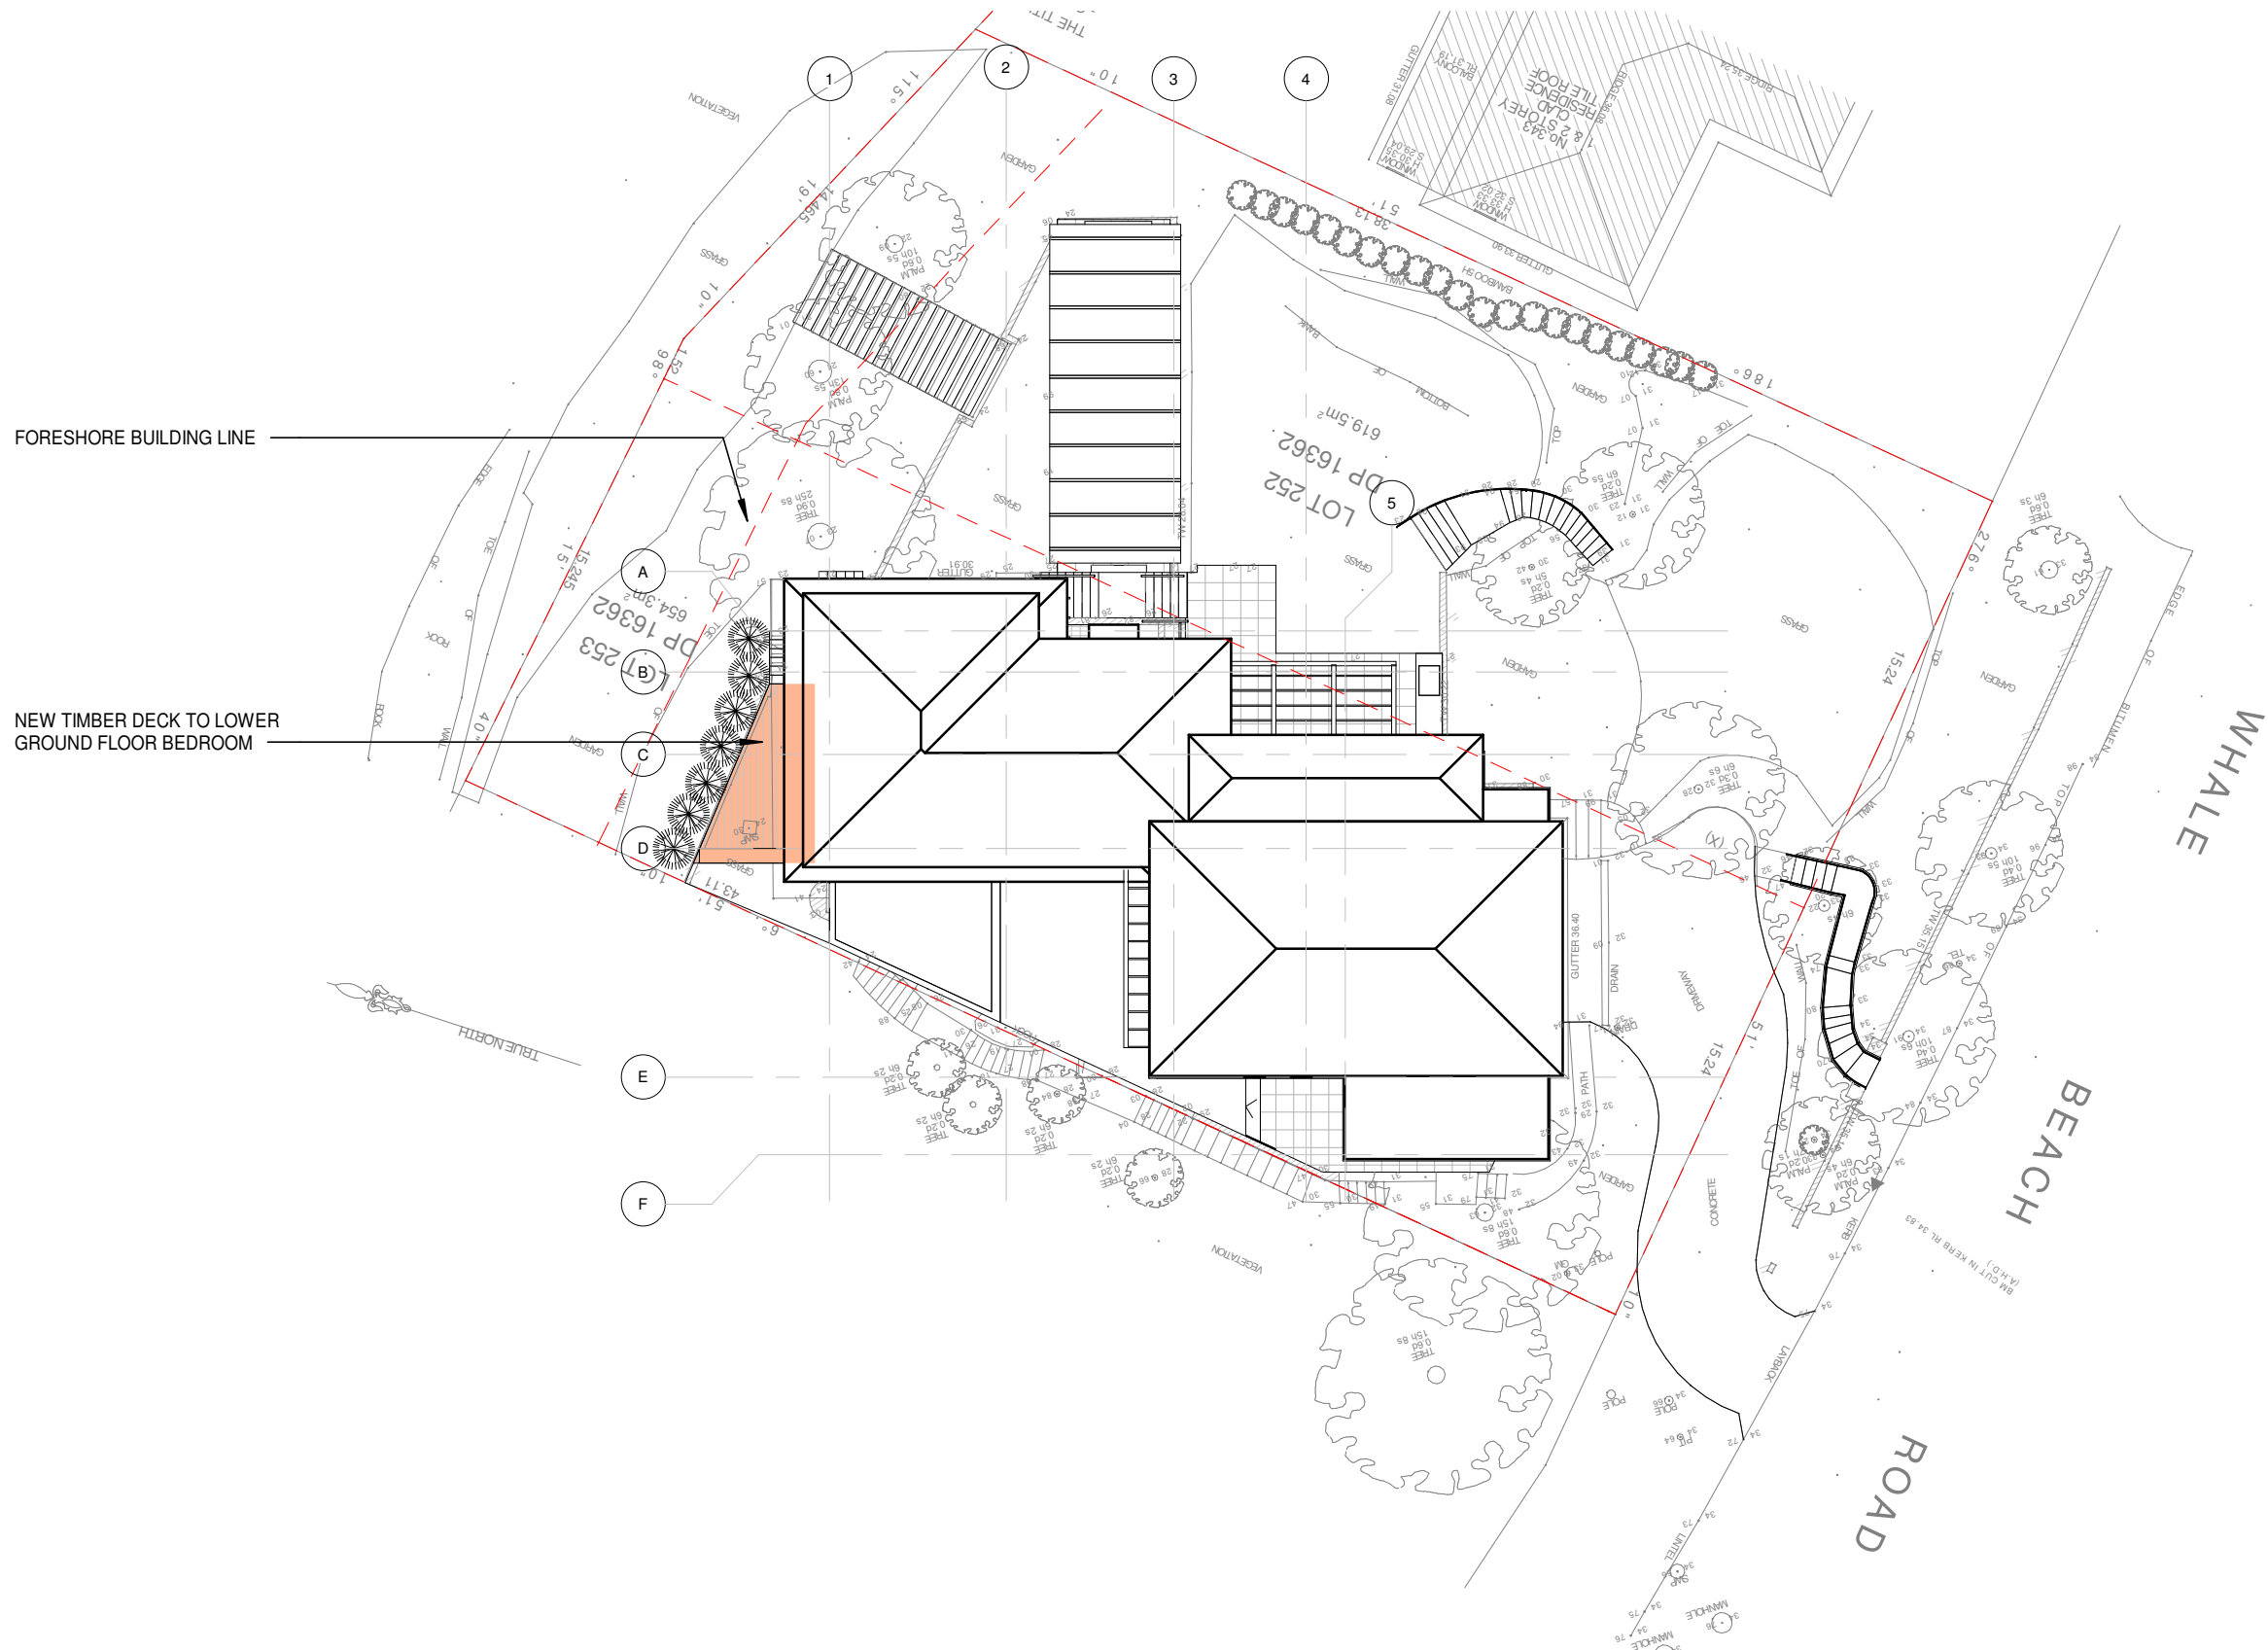

MODIFICATION 4.55 (1A)
DA2020/0144

ISSUE	DATE	DESCRIPTION
A	29.04.20	MOD 4.55 1A
B	06.08.20	MOD 4.55 1A

NORTH:

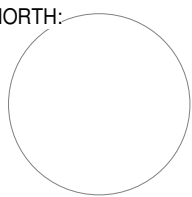

ARCHITECT:



p 61 2 9364 9000 f 61 2 9571 7930 lower deck jones bay wharf
suite 123/26 - 32 pirrama road pyrmont nsw 2009 australia

PROJECT:
ALTERATIONS TO RESIDENCE 345-347 WHALE
BEACH ROAD PALM BEACH LOT 252+253


NOTES: Nominated architect: Rolfe Latimer : 5535
1. Use only figured dimensions, do not scale drawings.
2. All discrepancies and omissions to be referred to Altis Architecture prior to construction.
3. Check all dimensions, Building Code of Australia, relevant codes and council approvals.
4. This drawing is not for construction.
Copyright remains the property of Altis Architecture Pty Ltd. Reproduction of the whole or part
of this document constitutes an infringement of copyright.

DRAWING TITLE:
SITE LOCATION PLAN - SITE ANALYSIS


SCALE: 1 : 250
DATE: 07.08.20
DRAWN BY: SM
CHECKED BY: RL
CLIENT: Jane & Neill Whiston

DRAWING NO:
MO-101

ISSUE: 01
PROJECT NO: 1831

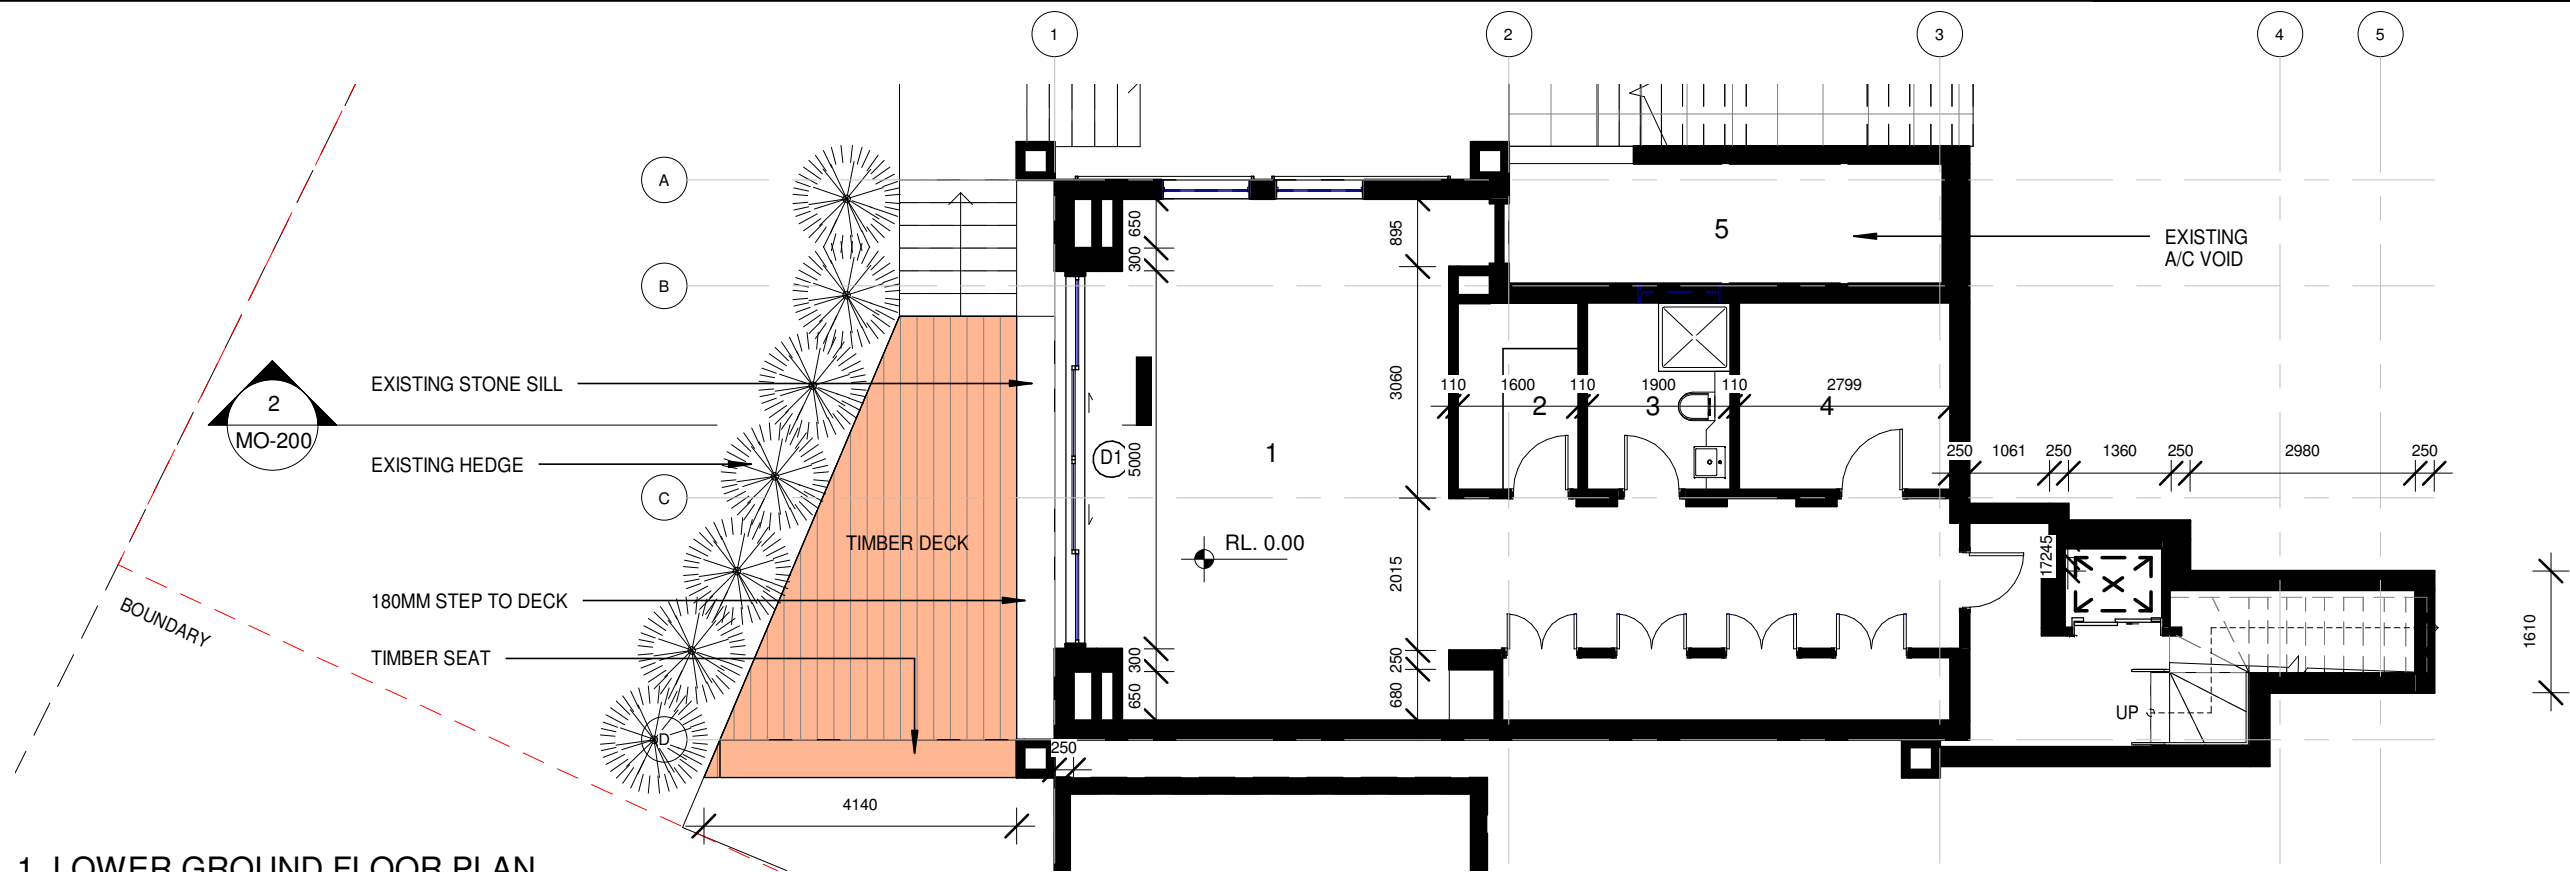


1. LOWER GROUND FLOOR PLAN

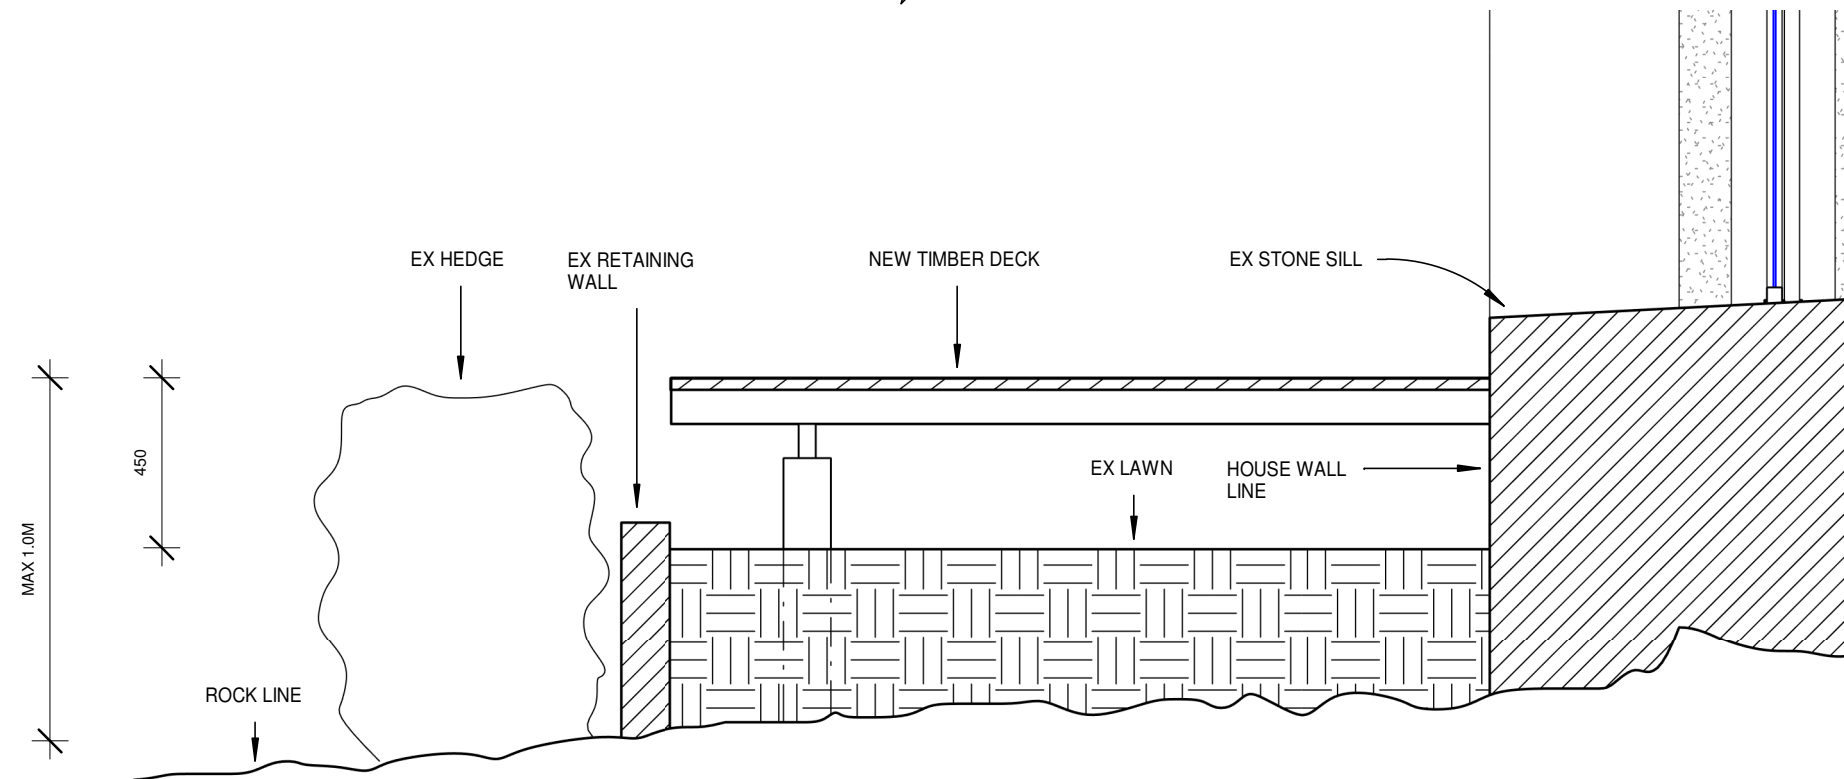

2. SECTION A

MODIFICATION 4.55 (1A)
DA2020/0144

ISSUE	DATE	DESCRIPTION
A	29.04.20	MOD 4.55 1A
B	10.06.20	CONSTRUCTION CERTIFICATE

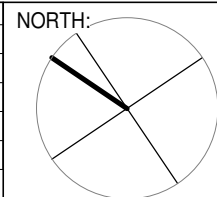

ARCHITECT:

ALTIS
architecture

p 61 2 9364 9000 f 61 2 9571 7930 lower deck jones bay wharf
suite 123/26-32 pirrama road pyrmont nsw 2009 australia

PROJECT:
ALTERATIONS TO RESIDENCE 345-347 WHALE
BEACH ROAD PALM BEACH LOT 252+253

NOTES: Nominated architect: Rolfe Latimer : 5535
1. Use only figured dimensions, do not scale drawings.
2. All discrepancies and omissions to be referred to Altis Architecture prior to construction.
3. Check all dimensions, Building Code of Australia, relevant codes and council approvals.
4. This drawing is not for construction.
Copyright remains the property of Altis Architecture Pty Ltd. Reproduction of the whole or part
of this document constitutes an infringement of copyright.

DRAWING TITLE:
LOWER GROUND FLOOR PLAN


SCALE: As indicated DATE: 07.08.20 DRAWN BY: SM CHECKED BY: RL

CLIENT: Jane & Neill Whiston

DRAWING NO:
MO-200

ISSUE: 01

PROJECT NO: 1831

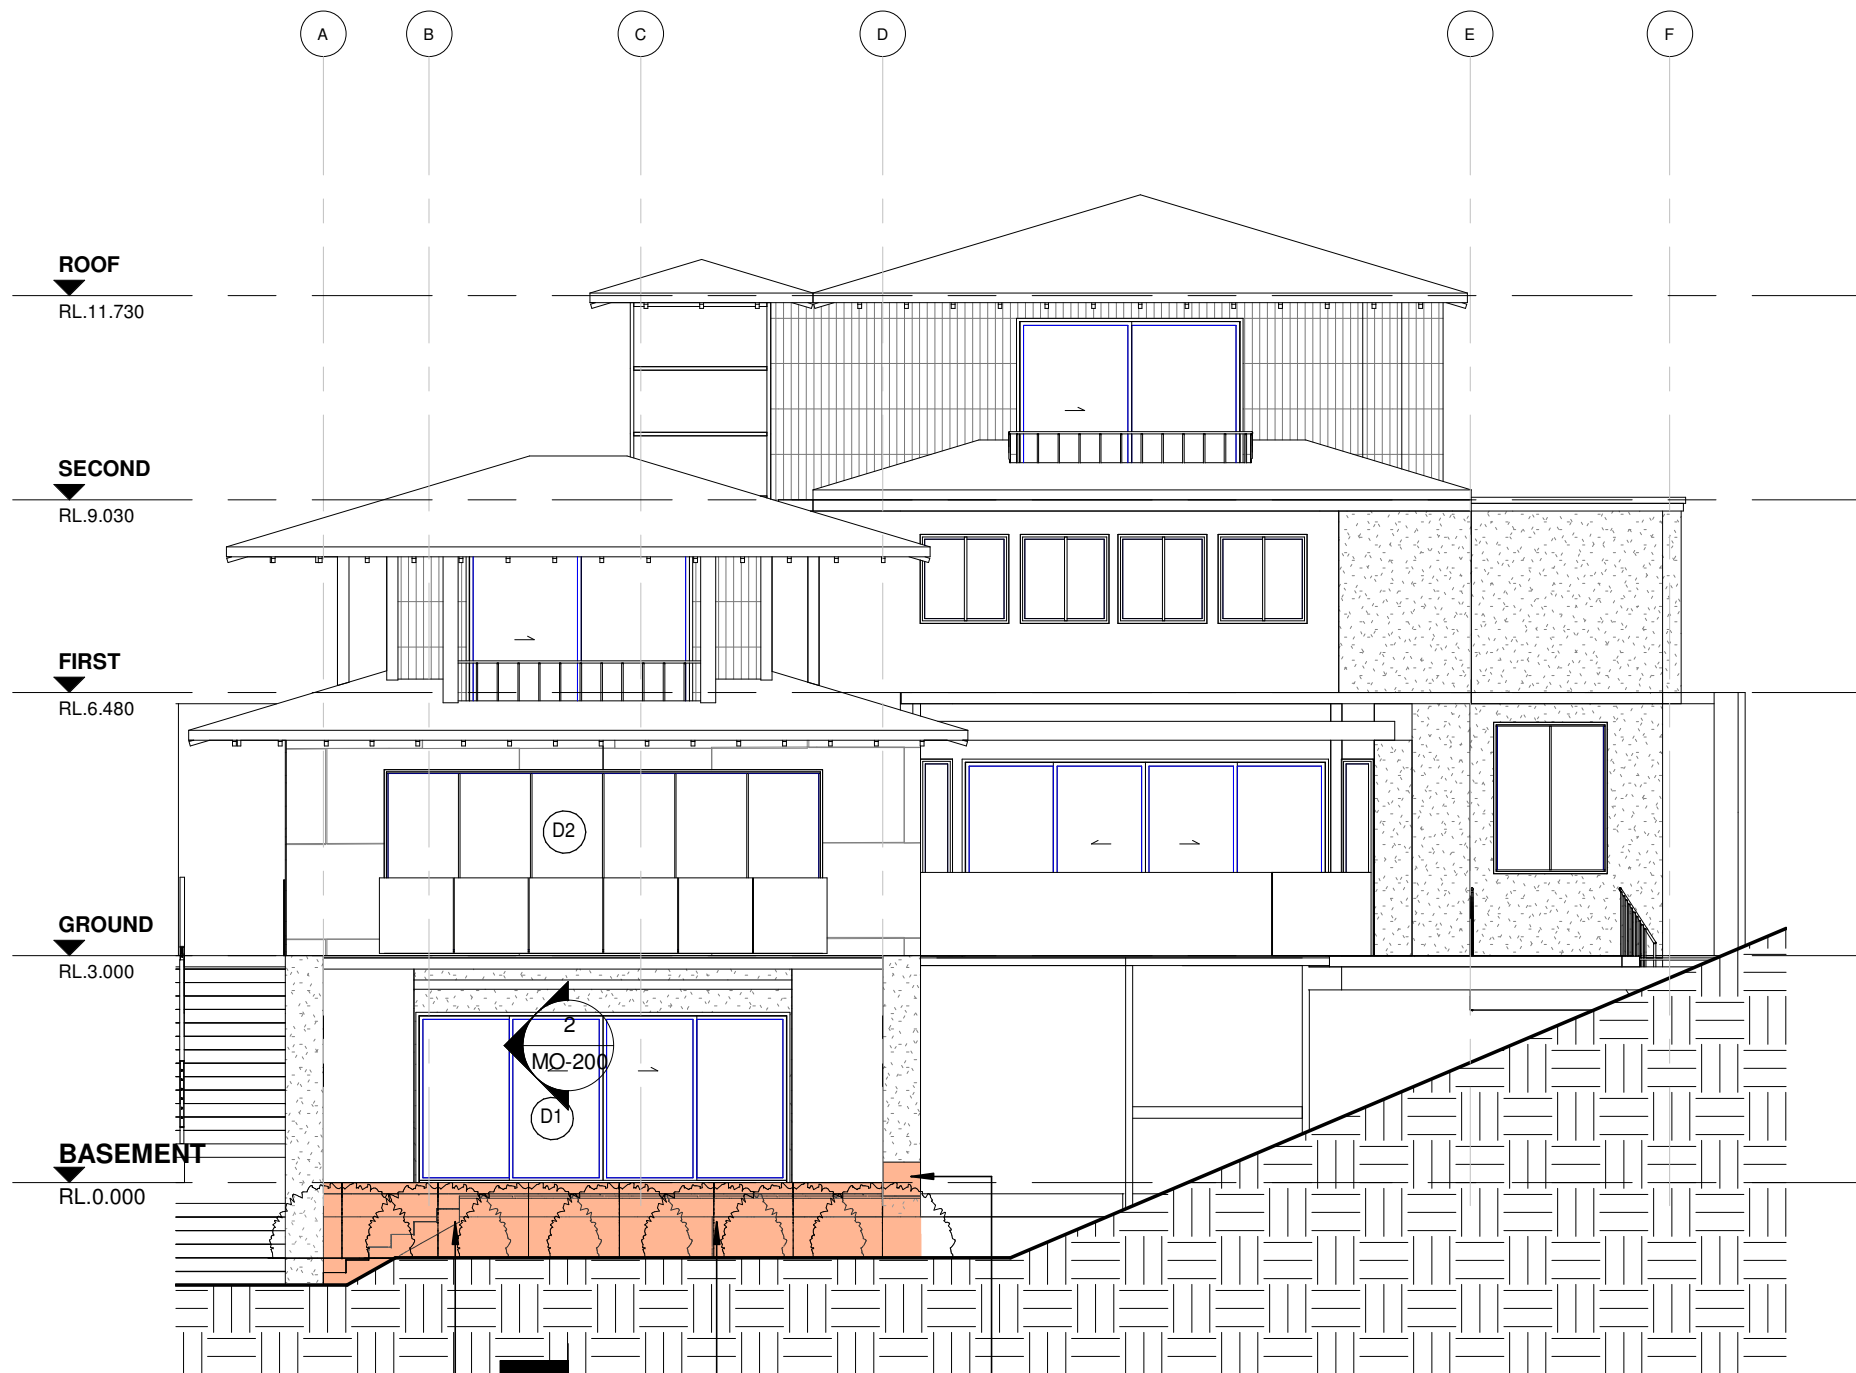

ADDITIONAL 3 STEPS TO
REACH NEW TIMBER
DECK

EXISTING HEDGE TO
RETAINING WALL


DECKING SEAT

NOTE: MAXIMUM DECK
HEIGHT ABOVE GARDEN
1.0M

MODIFICATION 4.55 (1A)
DA2020/0144

ISSUE	DATE	DESCRIPTION
A	29.04.20	MOD 4.55 1A
B	06.08.20	MOD 4.55 1A

NORTH:

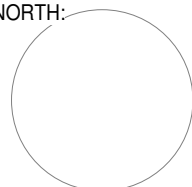

ARCHITECT:



p 61 2 9364 9000 f 61 2 9571 7930 lower deck jones bay wharf
suite 123/26-32 pirrama road pyrmont nsw 2009 australia

PROJECT:
ALTERATIONS TO RESIDENCE 345-347 WHALE
BEACH ROAD PALM BEACH LOT 252+253

NOTES: Nominated architect: Rolfe Latimer : 5535
1. Use only figured dimensions, do not scale drawings.
2. All discrepancies and omissions to be referred to Altis Architecture prior to construction.
3. Check all dimensions, Building Code of Australia, relevant codes and council approvals.
4. This drawing is not for construction.
Copyright remains the property of Altis Architecture Pty Ltd. Reproduction of the whole or part
of this document constitutes an infringement of copyright.

DRAWING TITLE:
NORTH ELEVATION

SCALE:
1 : 100

DATE:
07.08.20

DRAWN BY:
SM

CHECKED BY:
RL

CLIENT: Jane & Neill Whiston

DRAWING NO:
MO-300

ISSUE: 01

PROJECT NO:
1831

7/08/2020 9:19:24 AM