

Survey
1:200



© Copyright
Rapid Plans 2019

Rapid Plans reserves all rights to this drawing, this drawing remains the property of Rapid Plans and may not be copied without written consent, all content including intellectual, remain the property of Rapid Plans, all copies of this drawing will be returned to Rapid Plans upon request.

The builder shall check and verify all dimensions and verify all errors and omissions to the Designer. Do not scale the drawings. Drawings shall not be used for construction purposes until issued by the Designer for construction.

Client:
Greg Beeman

Project Name:
New Dwelling
63 Gondola Road, North Narrabeen
2101

Lot 218 D.P. 16212

Drawing Title:

Site Plans - Survey Plan

Builder to Check and Confirm all
Measurements Prior to
Commencement


DA APPLICATION
ONLY
NOT FOR CONSTRUCTION

Date: 17/09/20

Checked By: GE

Drawing No.

DAMOD1002

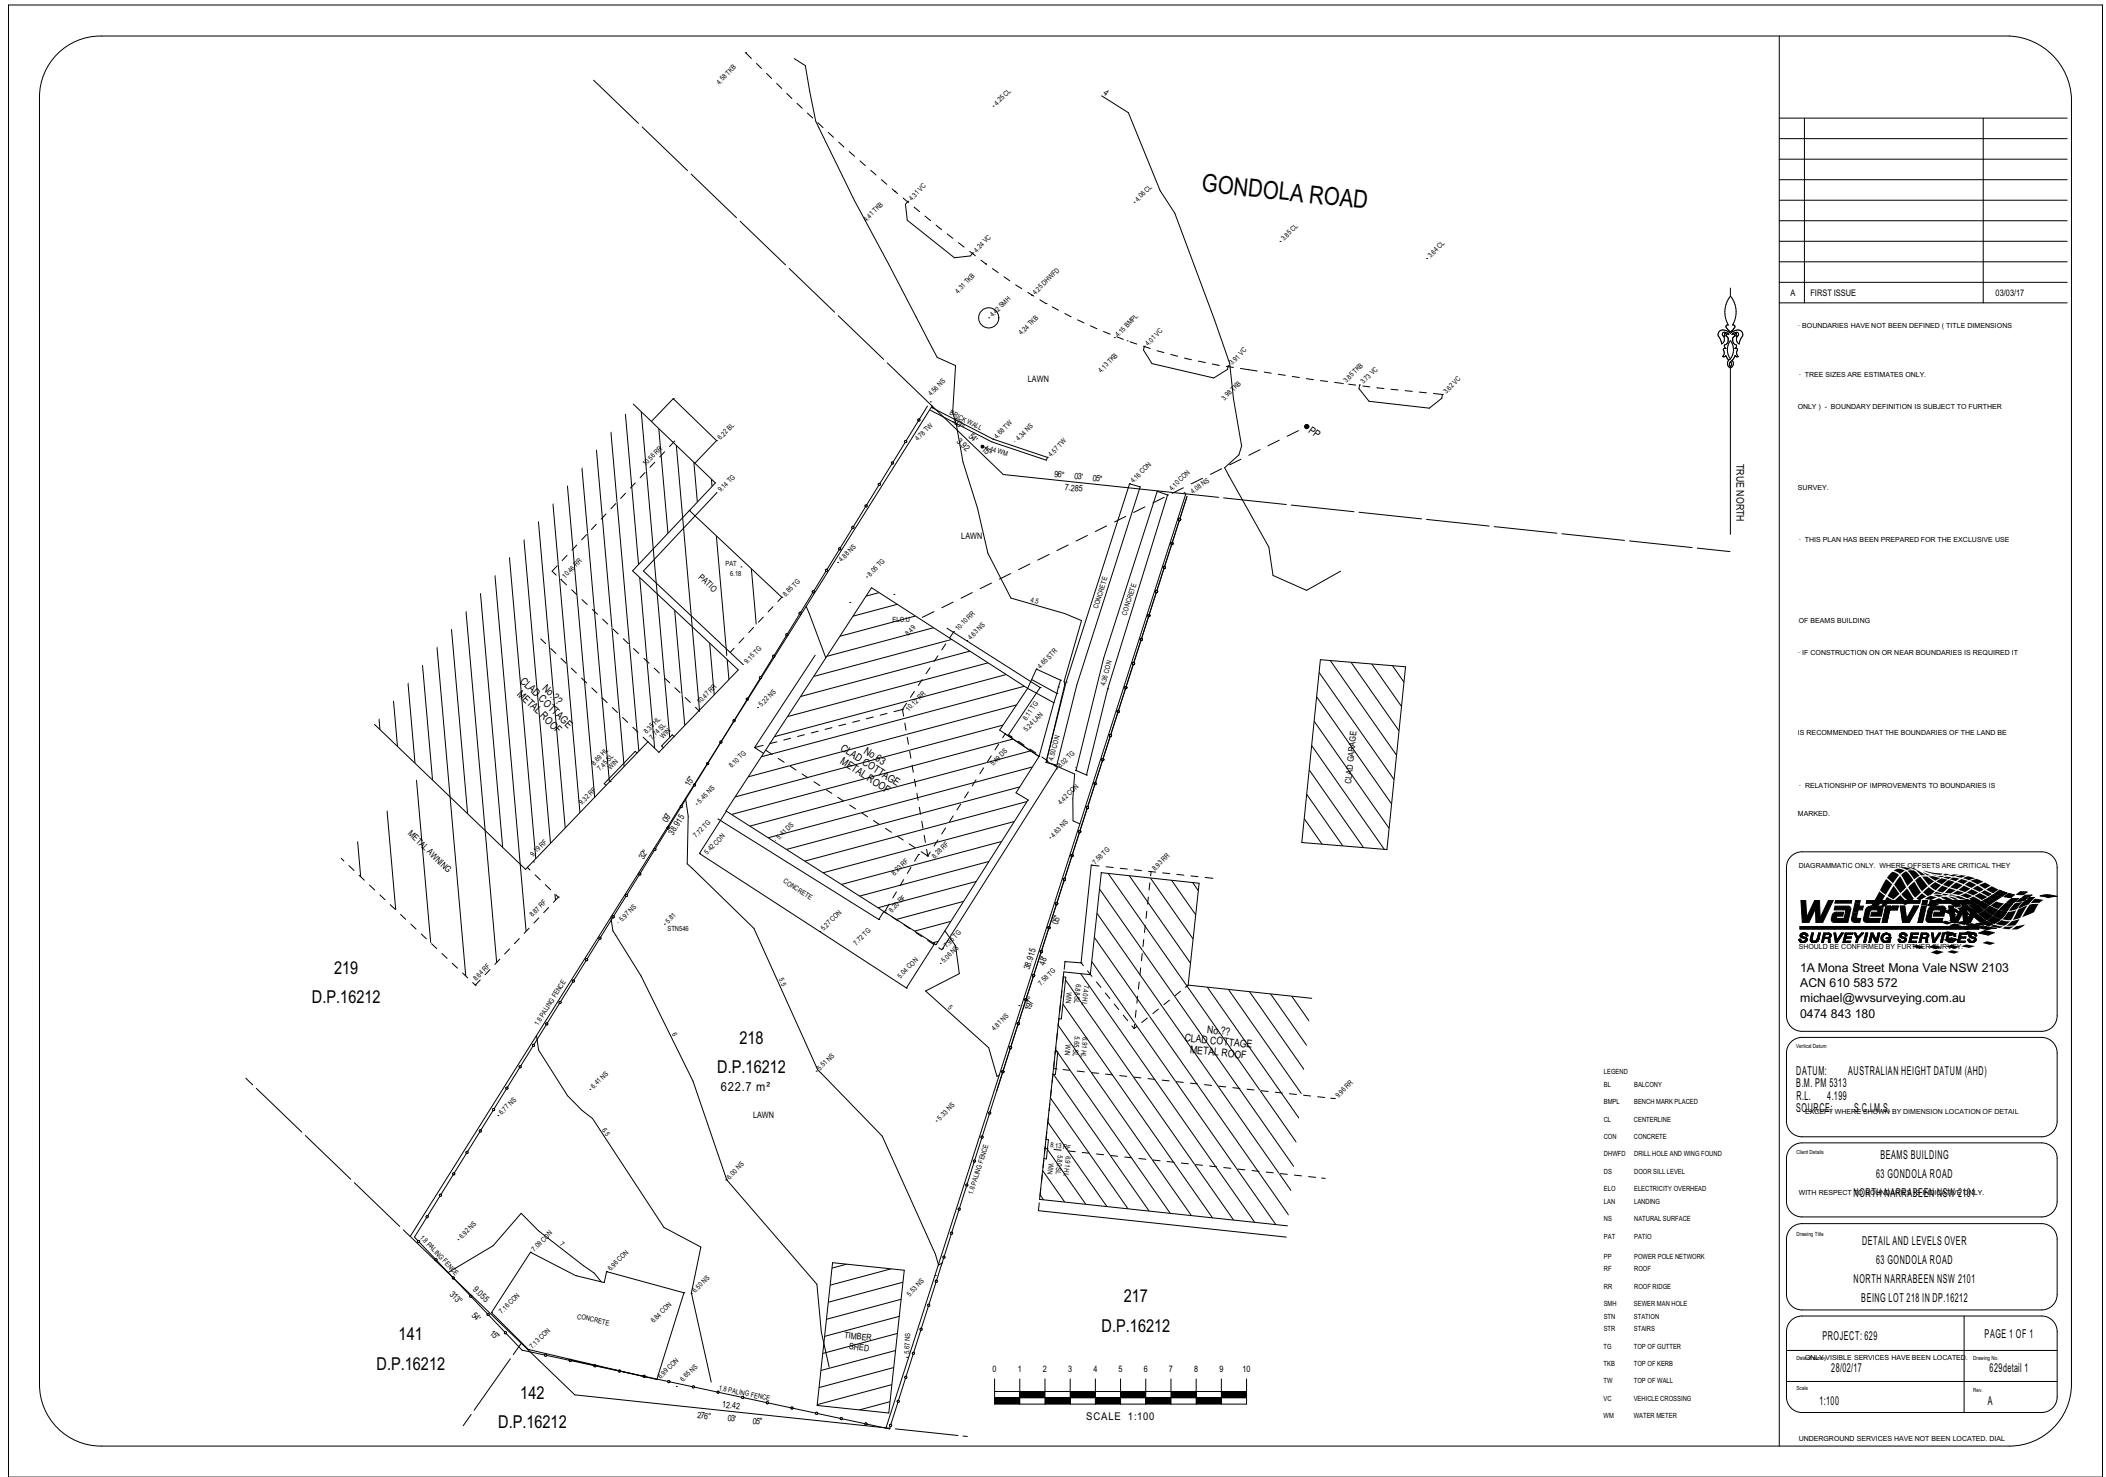

1 Survey 1:300

Builder to Check and Confirm all
Measurements Prior to
Commencement

**DA APPLICATION
ONLY
NOT FOR CONSTRUCTION**