



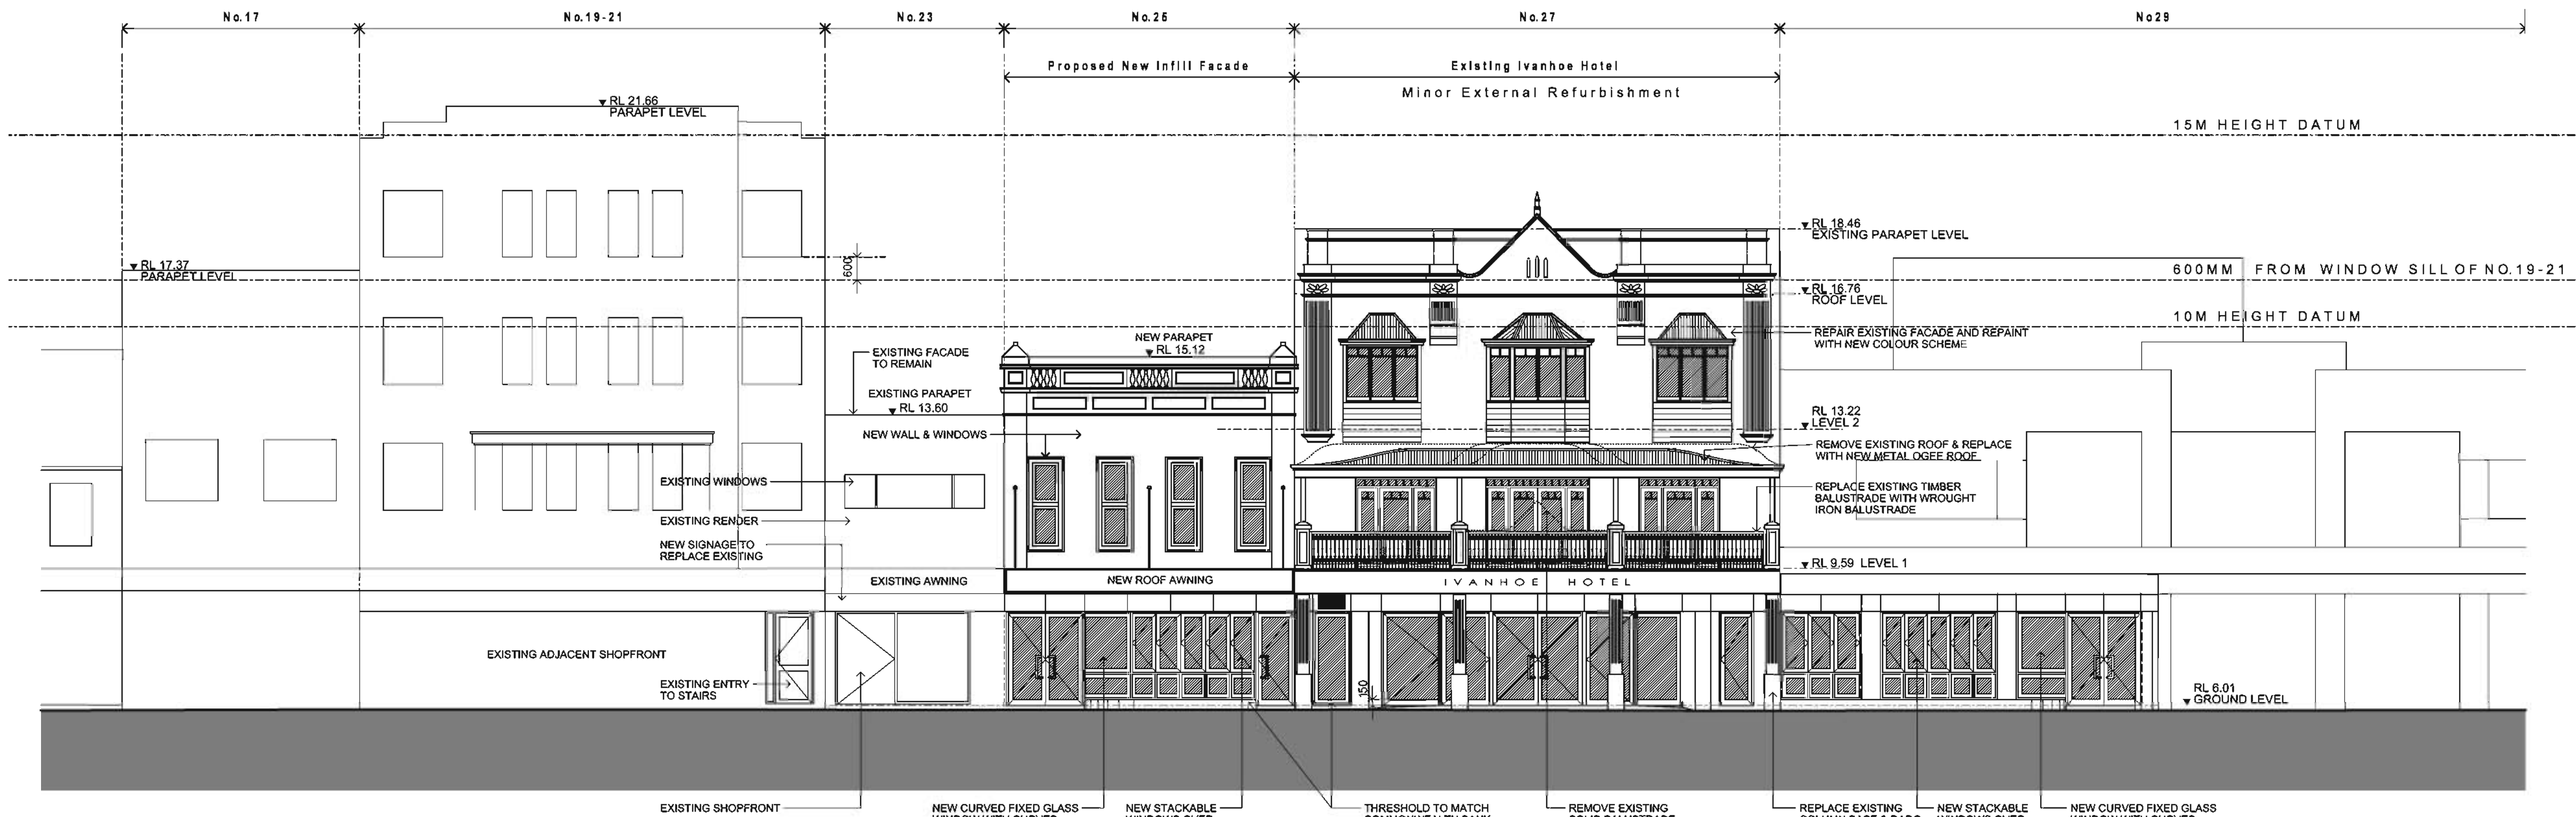

East Elevation
Ivanhoe Hotel
(West Similar)

The Corso Elevation

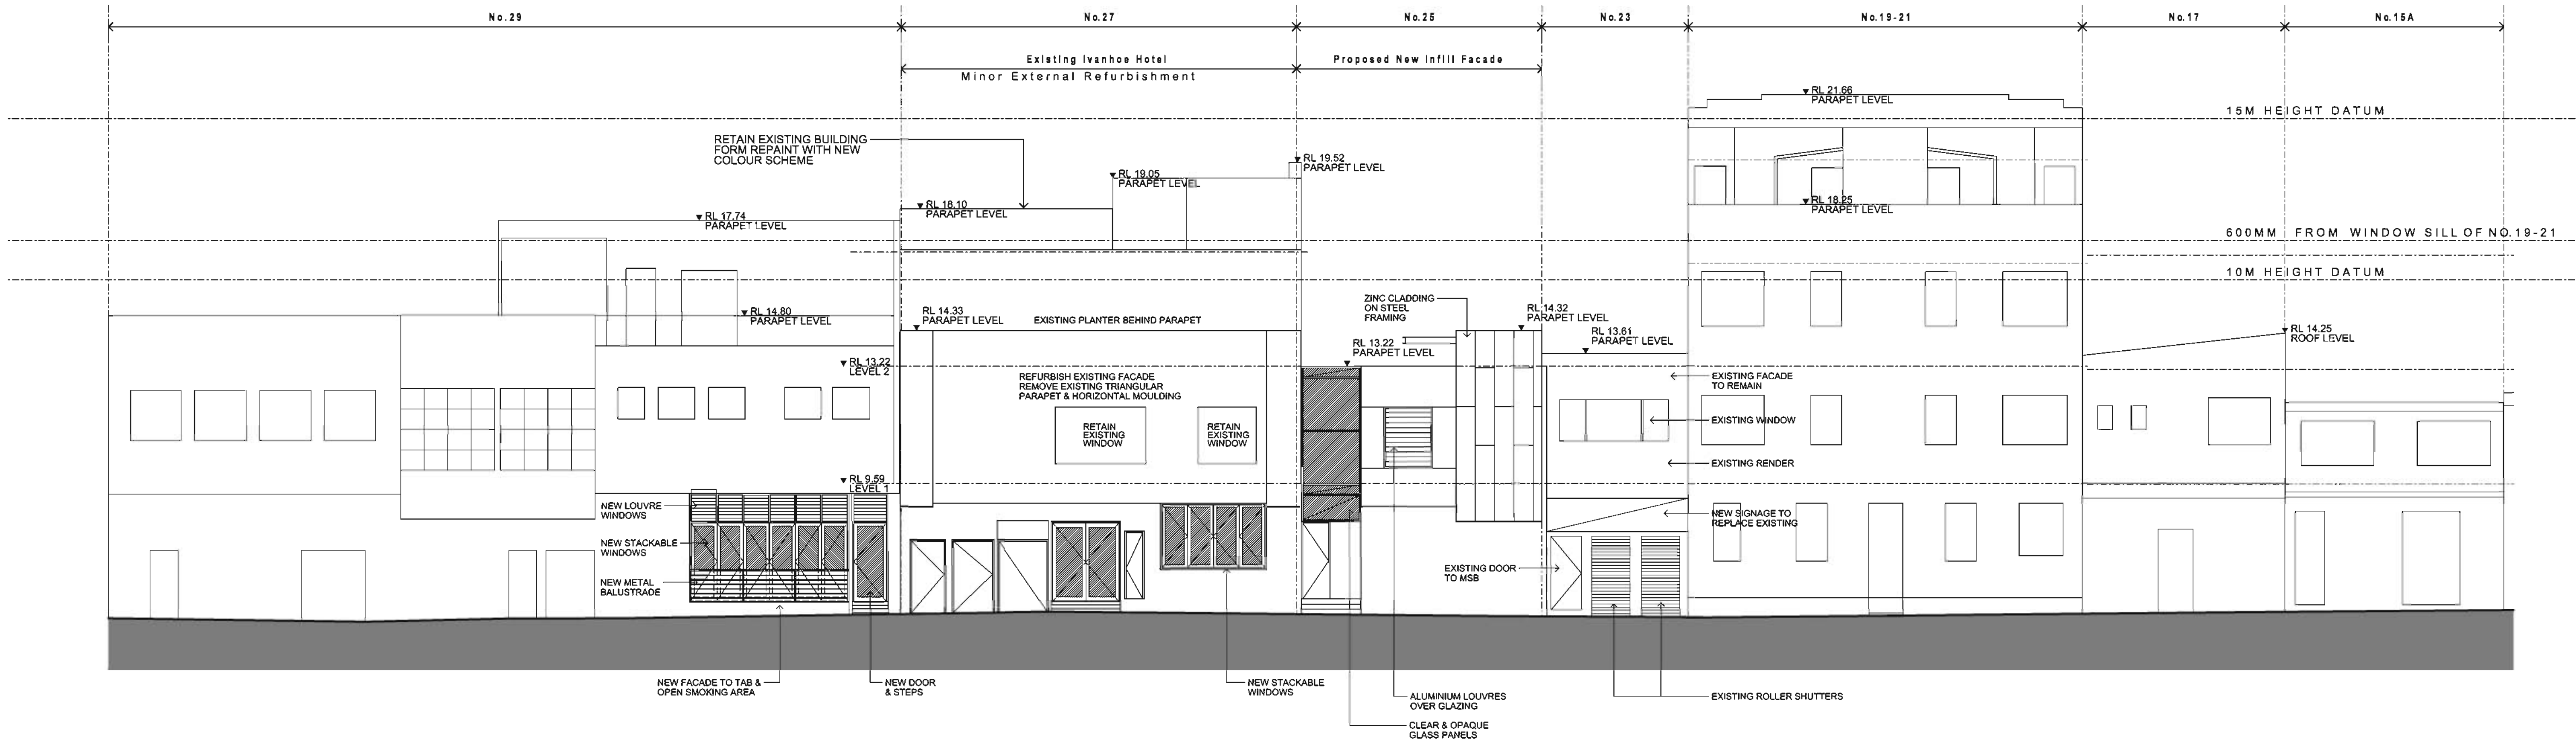

Market Lane Elevation

Issue			
No.	Date	Description	Chkd
A	02/05/2008	D.A. Issue	AD

Any form of replication of this drawing in full or in part without the written permission of Noel Bell, Ridley Smith & Partners Pty Ltd constitutes an infringement of the copyright.
ABN 16 002 247 565

Drawing Title
Street Elevations

Project & Client
Proposed Development
23-29 The Corso
at
23-29 The Corso, Manly, NSW.
for
Hilrok Properties Pty Ltd

Architect
NBRS+PARTNERS
2 McManus Street, McMahon's Point, NSW 2060 Australia
T: 61 2 9922 2344 F: 612 2 9922 1308
E: architects@nbsap.com.au W: www.nbsap.com.au
CAD File F:\Dgn-080807\08007-ds\DA04-co27.shd
Project Director Andrew Duffin
Project Architect Andrew Duffin

Date 2008-05-02
Scale 1:100 @ A1
0 1 2 3 4 5 6m
Drawing Reference
08007-DA04-A