

QUEENS
PARADE
EAST

3
DP 12031

No. 74
1 & 2 STOREY
CLAD HOUSE
METAL ROOF

ROOF EXTENSION

TWO DORMER
STYLE WINDOWS

02
A020

LOT 4
D.P.12031
734.0 m²

04
A021

No. 78
BRICK HOUSE
TILE ROOF


5
DP 12031


01 EXISTING SITE PLAN

1:200

SITE AREA CALCULATIONS	
EXISTING SITE AREA	734m ²
REQUIRED LANDSCAPE AREA - 50% x 734	= 367m ²
6% IMPERVIOUS AREA	= 44.04m ²
MINIMUM LANDSCAPE AREA REQUIRED	= 322.96m ²
EXISTING LANDSCAPE AREA	= 347.94m ²
PROPOSED LANDSCAPE AREA	= 347.94m ²


LEGEND

 COLOURED HATCH DENOTES EXTENT OF UNAUTHORIZED WORKS

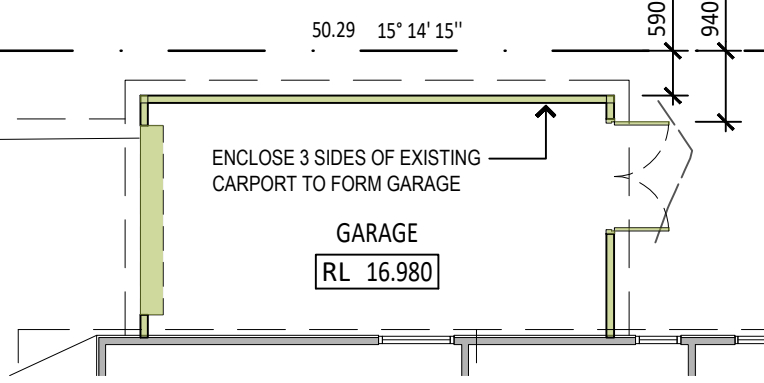

02 GARAGE DETAIL (INSET)

1:100

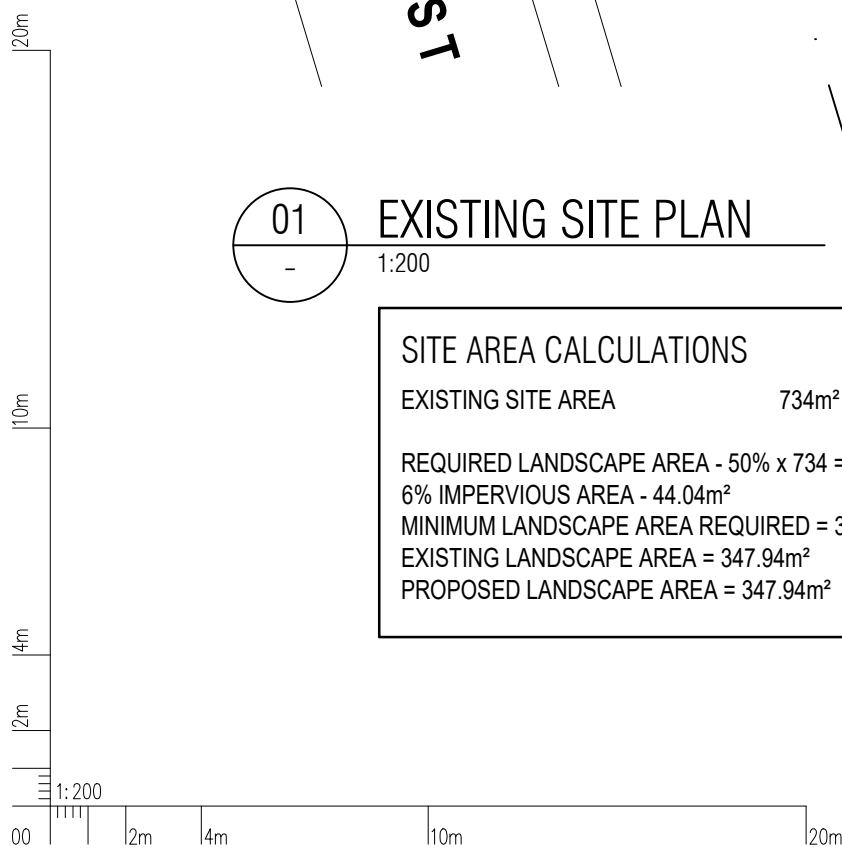

ISSUE	AMENDMENT DESCRIPTION	BY	DATE
01	ISSUED FOR APPROVAL	SH	25.08.24
AMENDMENTS			

NOTE:
PROJECT 39 IS THE OWNER OF THE COPYRIGHT SUBSISTING IN THESE DRAWINGS & SCHEDULES WHICH MUST NOT BE REPRODUCED OR COPIED WITHOUT PRIOR WRITTEN CONSENT
DO NOT SCALE DRAWING
VERIFY ALL DIMENSIONS ON THE SITE BEFORE COMMENCING WORK OR PRODUCING SHOP DRAWINGS.
ALL SHOP DRAWINGS MUST BE SUBMITTED AND APPROVED BEFORE MANUFACTURE.
ALL WORK IS TO BE CARRIED OUT IN ACCORDANCE WITH THE BUILDING CODE OF AUSTRALIA AND ALL CURRENT AND RELEVANT AUSTRALIAN STANDARDS.

PROJECT 39
Mob: 0439 490 024
hello@project39.com.au



CLIENT
MR & MRS RIDDLE
76 QUEENS PARADE EAST,
NEWPORT NSW 2106

PROJECT
ALTERATIONS AND ADDITIONS

PROJECT PHASE
B.I.C. APPROVAL

DRAWING TITLE
**EXISTING (AS BUILT)
SITE PLAN**

SCALE
1:200 @ A3

DRAWN
SH

PLOT DATE
26/10/2024
10:36 AM

PROJECT No
NEW-03

DRAWING No
A001


REVISION
01

LEGEND


COLOURED HATCH DENOTES EXTENT OF UNAUTHORIZED WORKS



01 SOUTH ELEVATION
A001 1:100

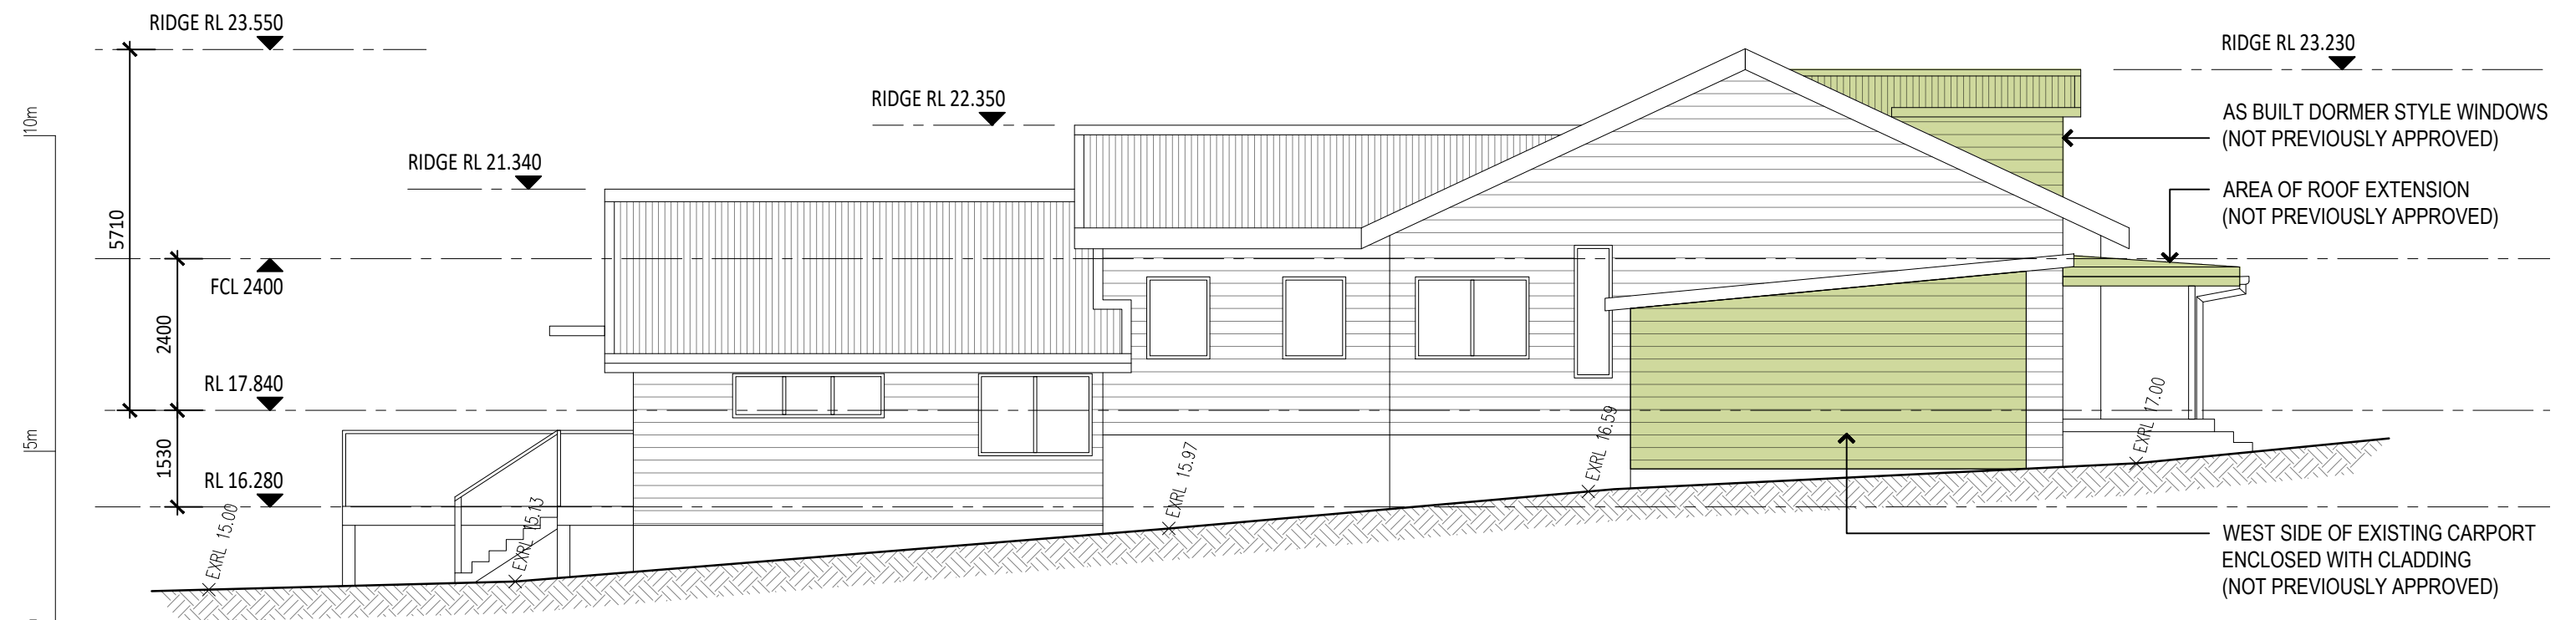

02 WEST ELEVATION
A001 1:100

 

ISSUE	AMENDMENT DESCRIPTION	BY	DATE
01	ISSUED FOR APPROVAL	SH	25.08.24
AMENDMENTS			

NOTE:
PROJECT 39 IS THE OWNER OF THE COPYRIGHT SUBSISTING IN THESE DRAWINGS & SCHEDULES WHICH MUST NOT BE REPRODUCED OR COPIED WITHOUT PRIOR WRITTEN CONSENT.
DO NOT SCALE DRAWING
VERIFY ALL DIMENSIONS ON THE SITE BEFORE COMMENCING WORK OR PRODUCING SHOP DRAWINGS.
ALL SHOP DRAWINGS MUST BE SUBMITTED AND APPROVED BEFORE MANUFACTURE.
ALL WORK IS TO BE CARRIED OUT IN ACCORDANCE WITH THE BUILDING CODE OF AUSTRALIA AND ALL CURRENT AND RELEVANT AUSTRALIAN STANDARDS.

PROJECT 39
Mob: 0439 490 024
hello@project39.com.au



CLIENT
MR & MRS RIDDLE
76 QUEENS PARADE EAST,
NEWPORT NSW 2106

PROJECT
ALTERATIONS AND ADDITIONS


PROJECT PHASE
B.I.C. APPROVAL

DRAWING TITLE
EXISTING (AS BUILT) ELEVATIONS 1

SCALE 1:100 @ A3	DRAWN SH	PLOT DATE 23/10/2024 5:51 PM
---------------------	-------------	------------------------------------

PROJECT No NEW-03	DRAWING No A020	REVISION 01
-----------------------------	---------------------------	-----------------------

LEGEND

 COLOURED HATCH DENOTES EXTENT OF UNAUTHORIZED WORKS



03 NORTH ELEVATION
A001 1:100



04 EAST ELEVATION
A001 1:100

ISSUE	AMENDMENT DESCRIPTION	BY	DATE
01	ISSUED FOR APPROVAL	SH	25.08.24
AMENDMENTS			

NOTE:
PROJECT 39 IS THE OWNER OF THE COPYRIGHT SUBSISTING IN THESE DRAWINGS & SCHEDULES WHICH MUST NOT BE REPRODUCED OR COPIED WITHOUT PRIOR WRITTEN CONSENT.
DO NOT SCALE DRAWING
VERIFY ALL DIMENSIONS ON THE SITE BEFORE COMMENCING WORK OR PRODUCING SHOP DRAWINGS.
ALL SHOP DRAWINGS MUST BE SUBMITTED AND APPROVED BEFORE MANUFACTURE.
ALL WORK IS TO BE CARRIED OUT IN ACCORDANCE WITH THE BUILDING CODE OF AUSTRALIA AND ALL CURRENT AND RELEVANT AUSTRALIAN STANDARDS.

PROJECT 39
Mob: 0439 490 024
hello@project39.com.au



CLIENT
MR & MRS RIDDLE
76 QUEENS PARADE EAST,
NEWPORT NSW 2106

PROJECT
ALTERATIONS AND ADDITIONS

PROJECT PHASE
B.I.C. APPROVAL

DRAWING TITLE
EXISTING (AS BUILT) ELEVATIONS 2

SCALE 1:100 @ A3	DRAWN SH	PLOT DATE 23/10/2024 5:52 PM
---------------------	-------------	------------------------------------

PROJECT No NEW-03	DRAWING No A021	REVISION 01
-----------------------------	---------------------------	-----------------------