


PRINCE CHARLES ROAD

NATURE STRIP

FOOTPATH

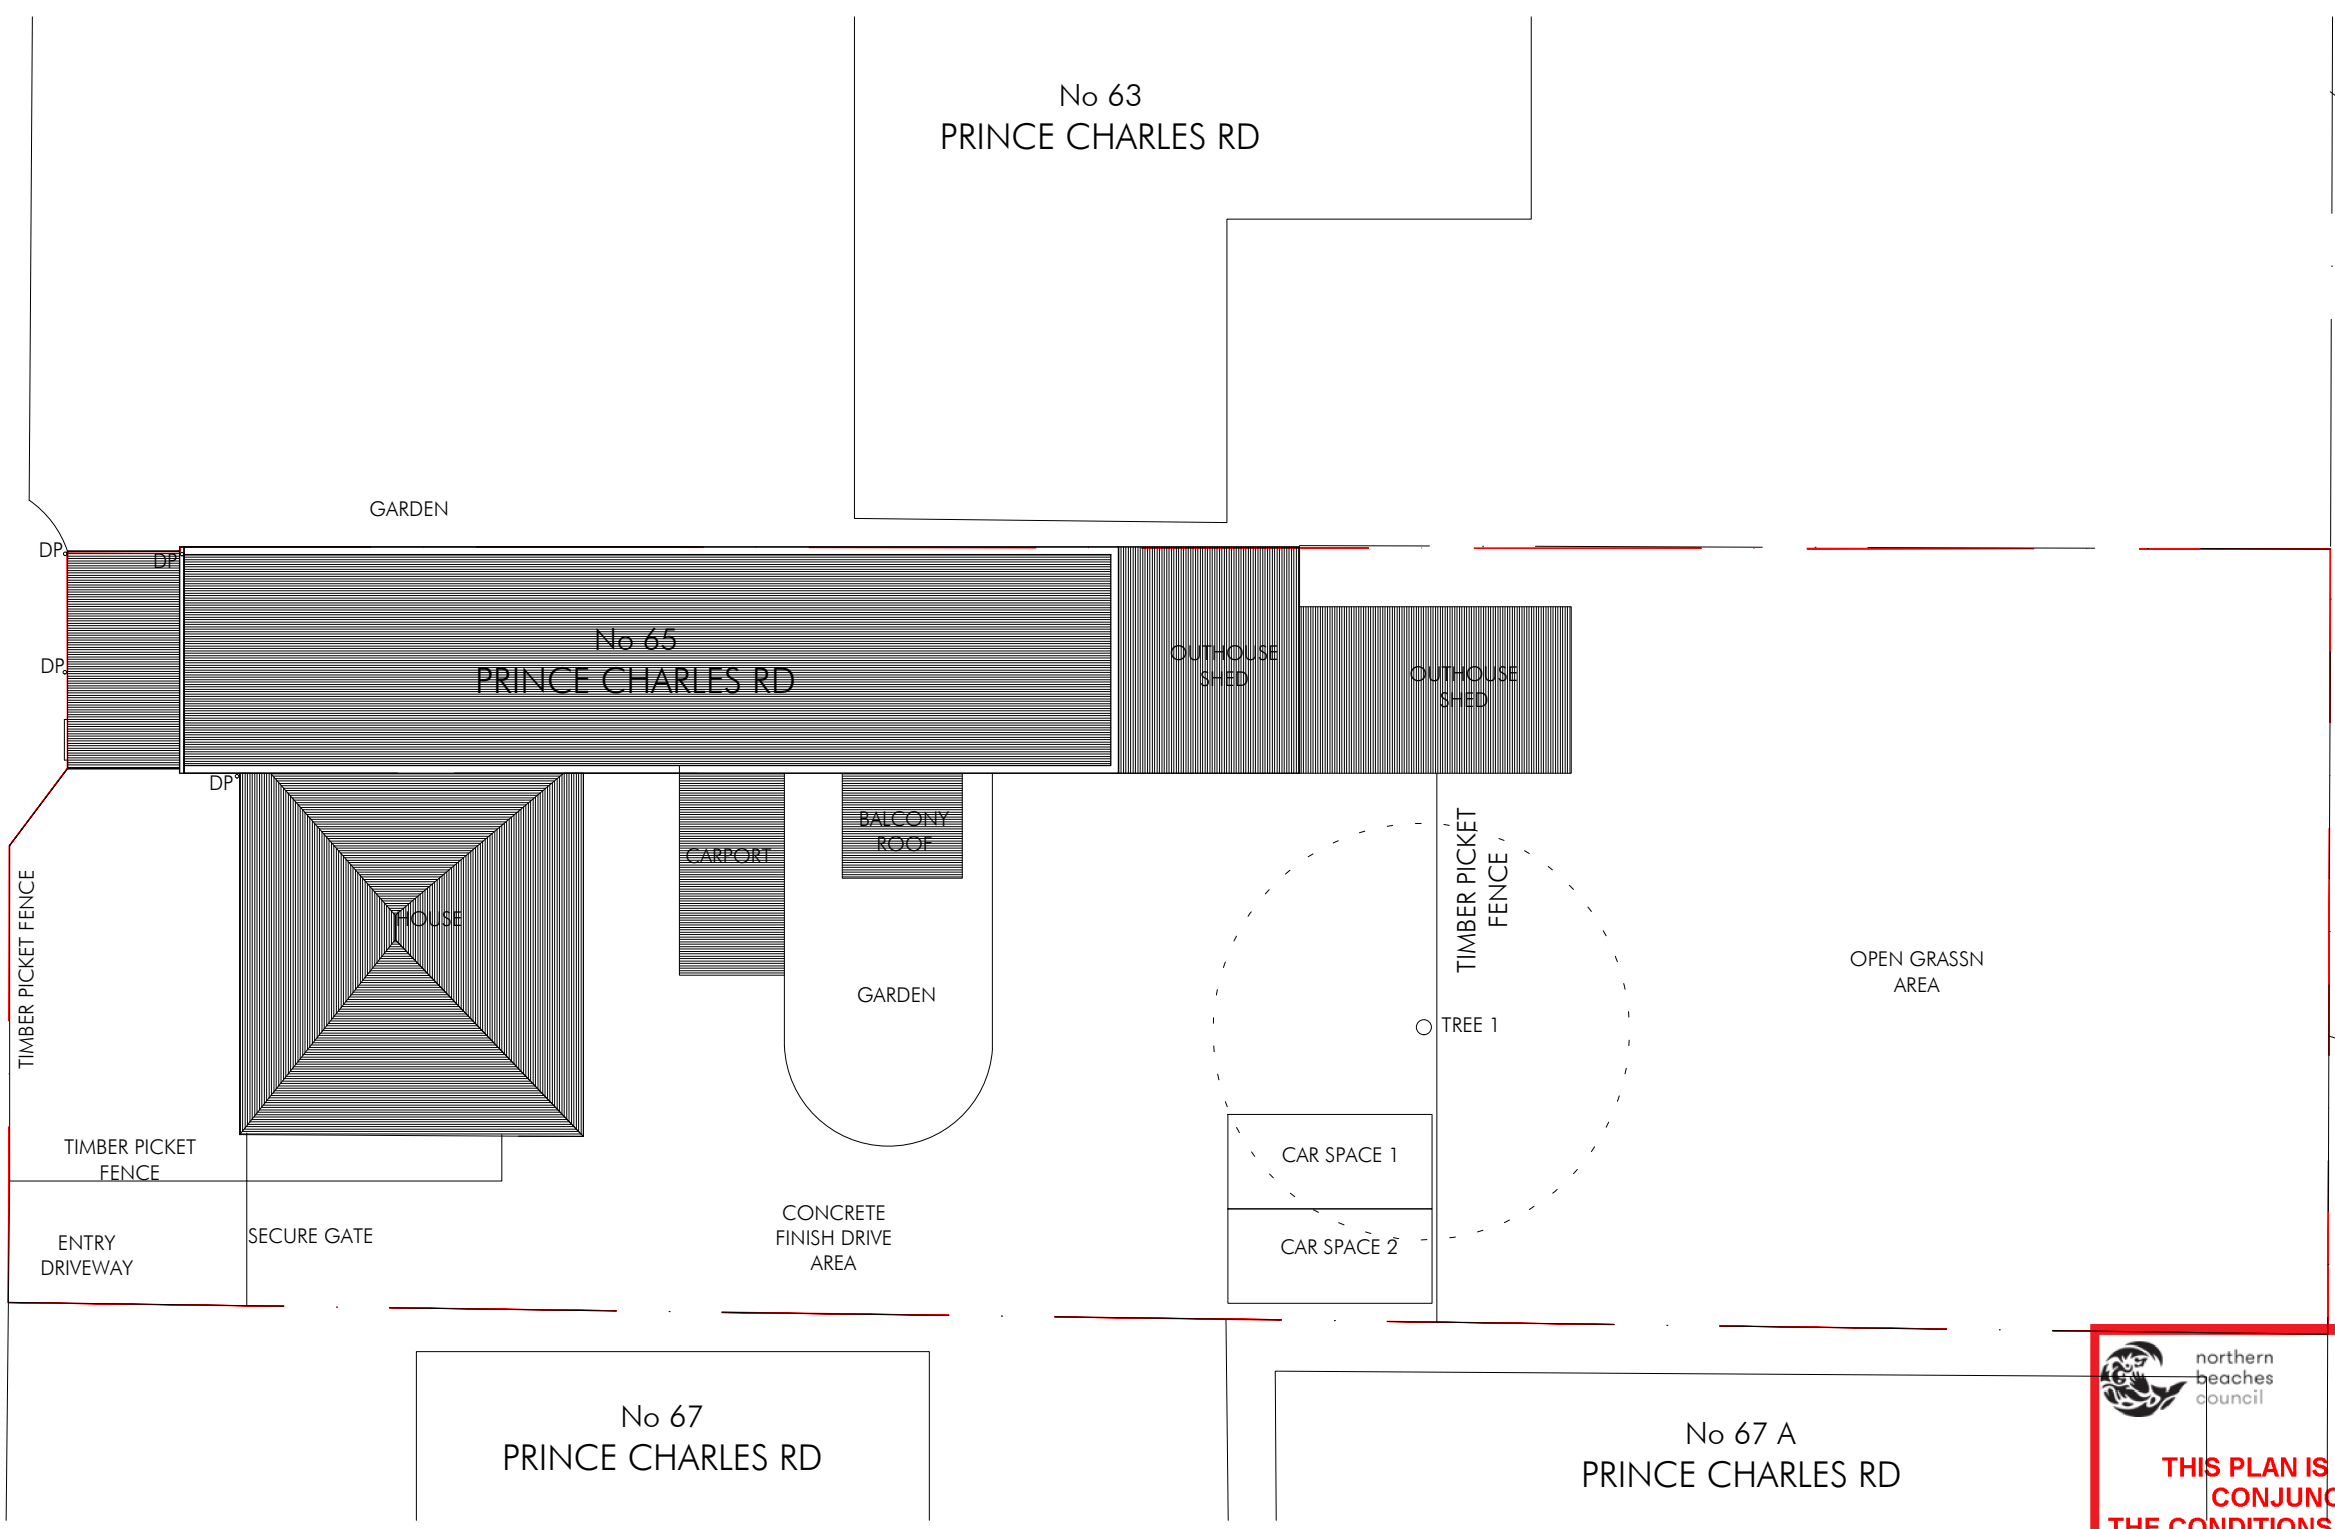

THIS PLAN IS TO BE READ IN CONJUNCTION WITH THE CONDITIONS OF DEVELOPMENT CONSENT

DA2019/0713

DEVELOPMENT APPLICATION

<small>This drawing is for council approval purposes only and is not to be used for construction unless authorized by Design Vines. All dimensions and levels to be checked by builder/contractor prior to commencing any work. All boundaries and contours subject to receipt of survey. Drawings may not be reproduced without permission from Design Vines.</small>	By Name/Post 	Date 01.07.19	Client Mrs Jones the Baker	Title SITE PLAN	Design MB	Checked MB	Scale 1:200@A3	Rev A
		Author A						

DesignVines
mitchbye@designvines.com
www.designvines.com