


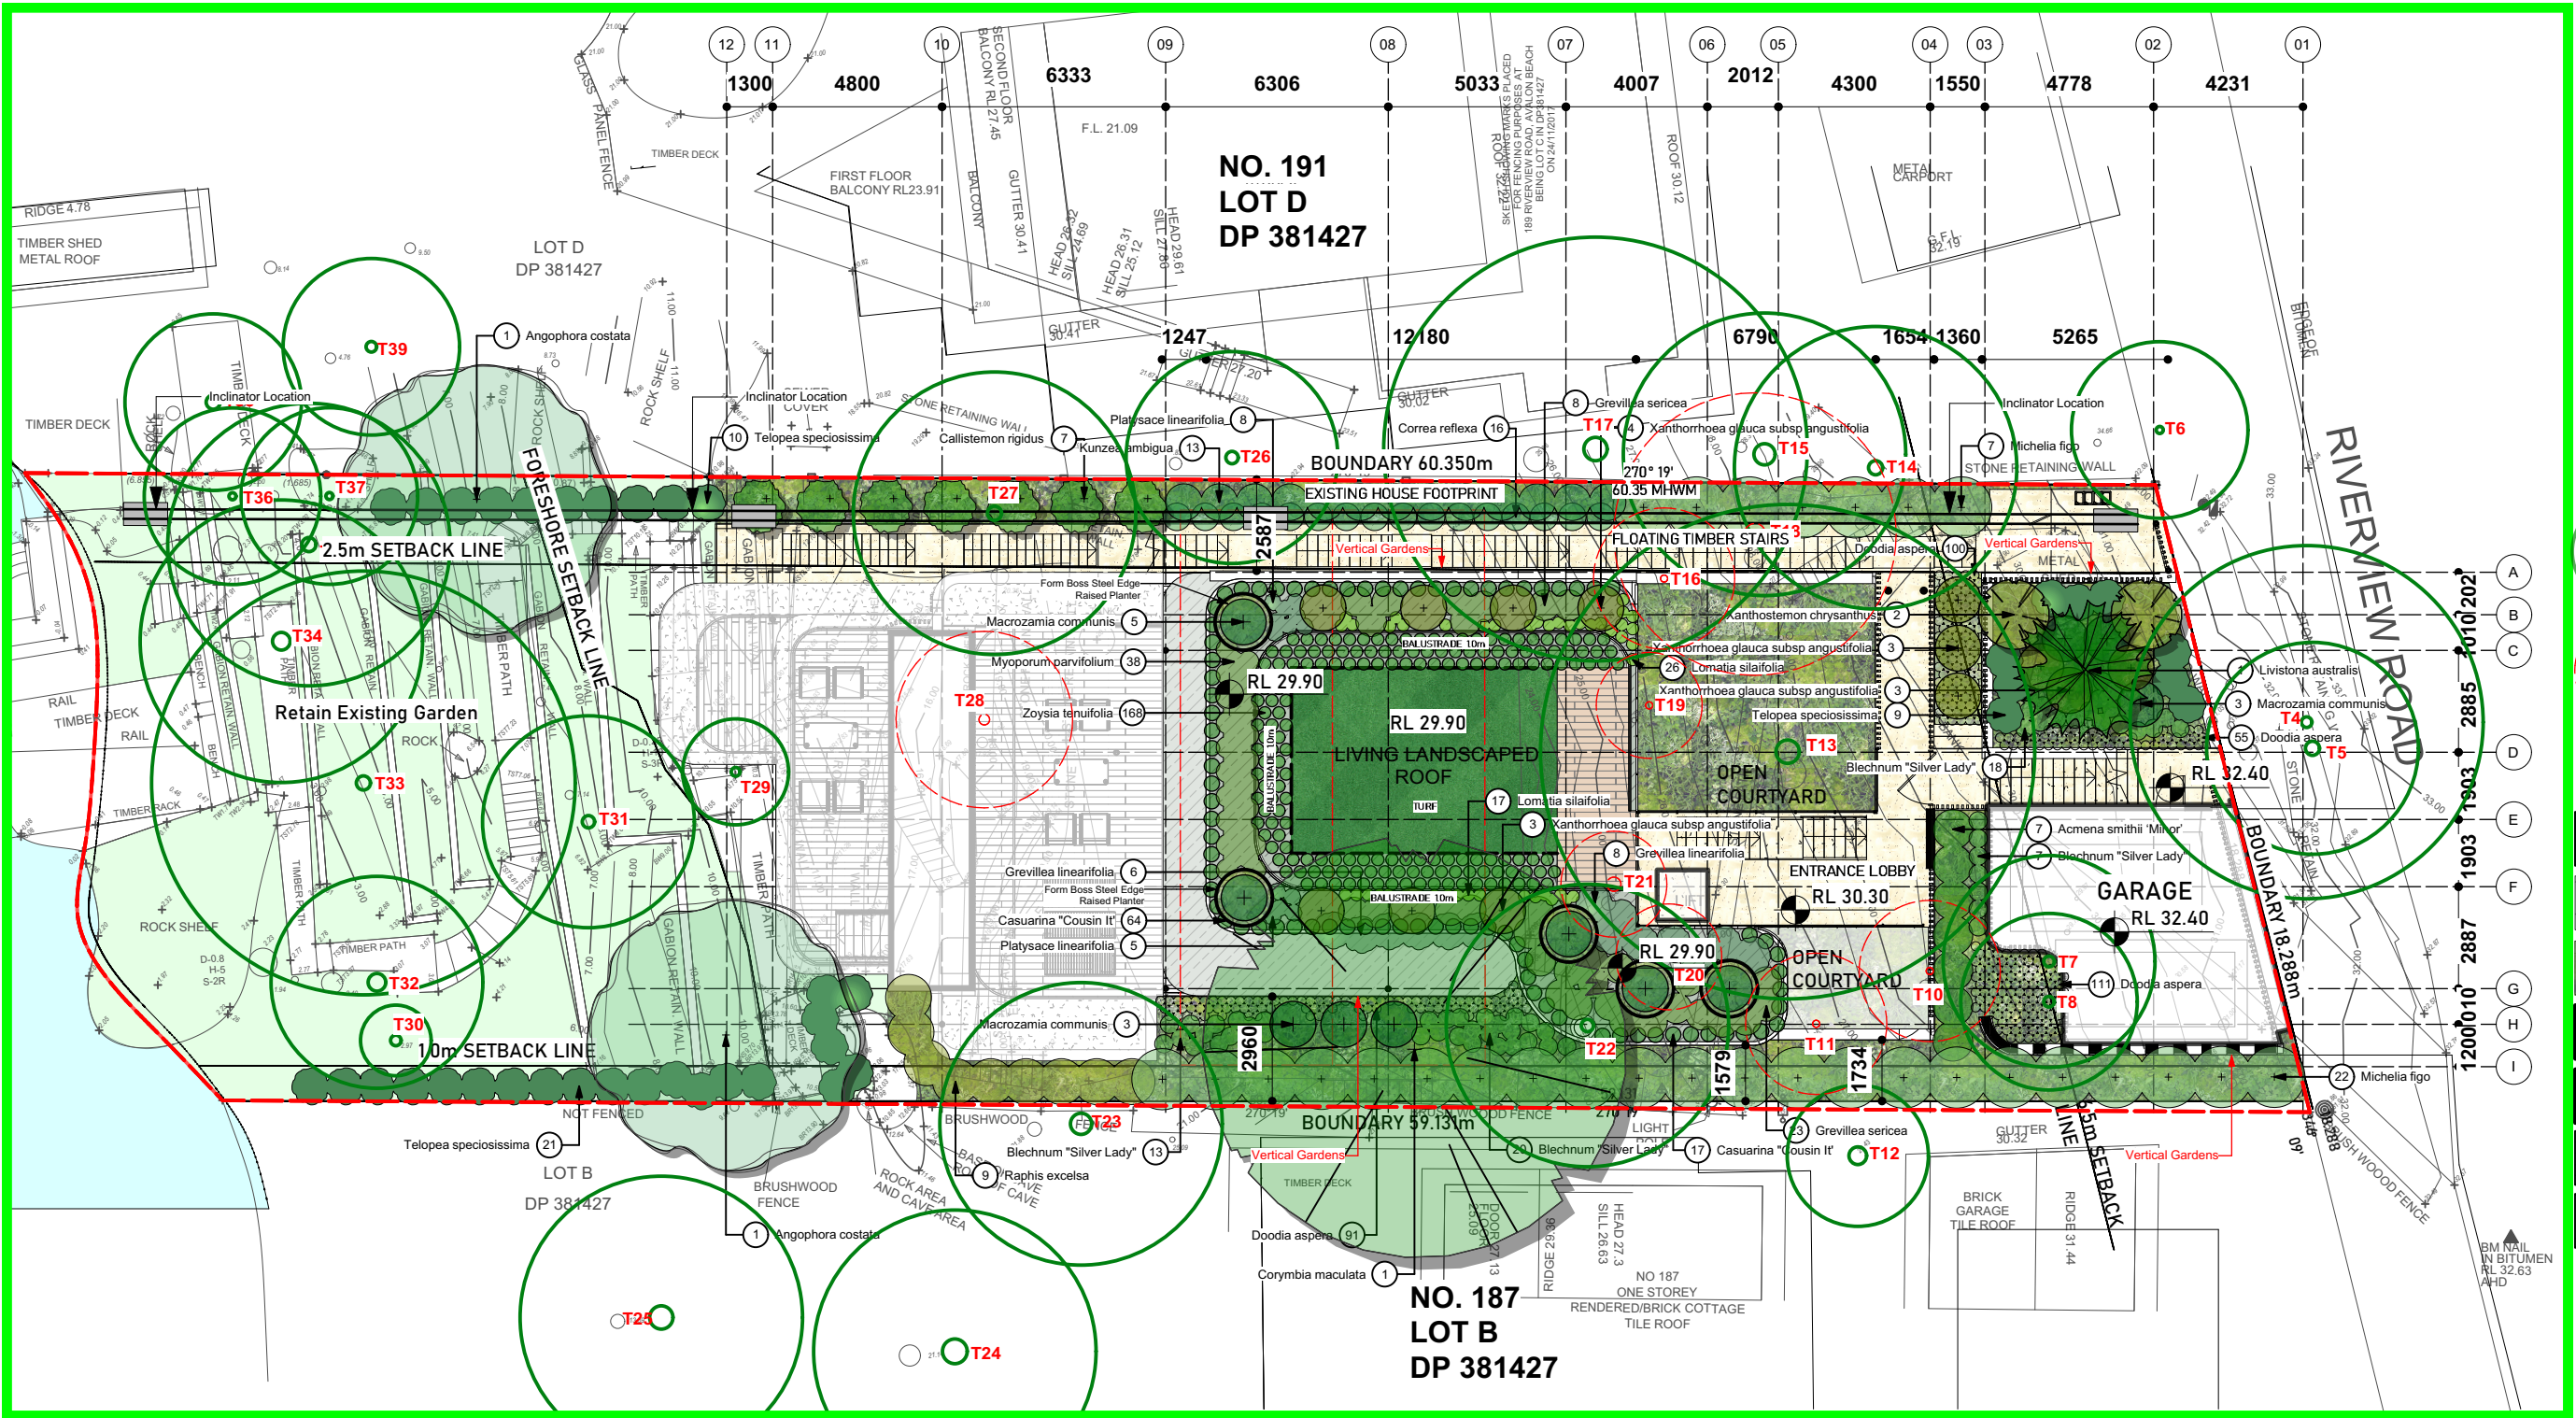

EXISTING TREE LEGEND

- EXISTING TREES TO BE RETAINED
- TREES TO BE REMOVED

LEGEND

- TURF AREAS
- PODIUM GARDENS
- DEEP SOIL GARDENS
- PROPOSED RESIDENCE
- PROPOSED POOL
- PAVED TYPE 1
SELECTED TILE OR PAVER ON CONCRETE
- PAVED TYPE 2
SELECTED TILE OR PAVER ON CONCRETE



Angophora costata
Sydney Red Gum



Callistemon salignus
Willow bottlebrush



Corymbia maculata
Spotted Gum



Livistona australis
Cabbage Tree Palm



Xanthostemon chrysanthus
Old Golden Penda



Acmena smithii 'Minor'
Lilly pilly



Grevillea linearifolia
White Spider Flower



Correa reflexa
Native fuchsia



Grevillea sericea
Silky Grevillea




Kunzea ambigua
Tick bush



Raphis excelsa
Lady Palm

N

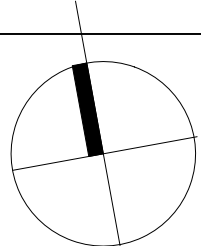

DURIEDDESIGN

Sydney 117 Old Pittwater Road, NSW 2100
T +61 2 9313 3200
Los Angeles 8033 Sunset Boulevard #427 CA 90046 USA
T +1 323 654 2206 www.jamieduriedesign.com

CLIENT
Jamie Durie

PROJECT
Durie Residence
189 Riverside Road
Avalon, NSW

DRAWING TITLE GROUND FLOOR LANDSCAPE PLAN

SCALE [A3]
1:200

JOB:
DD


DATE
10.11.21

DRAWING:
L001

DRAWN
GA

CHECKED
JB

REVISION:
D

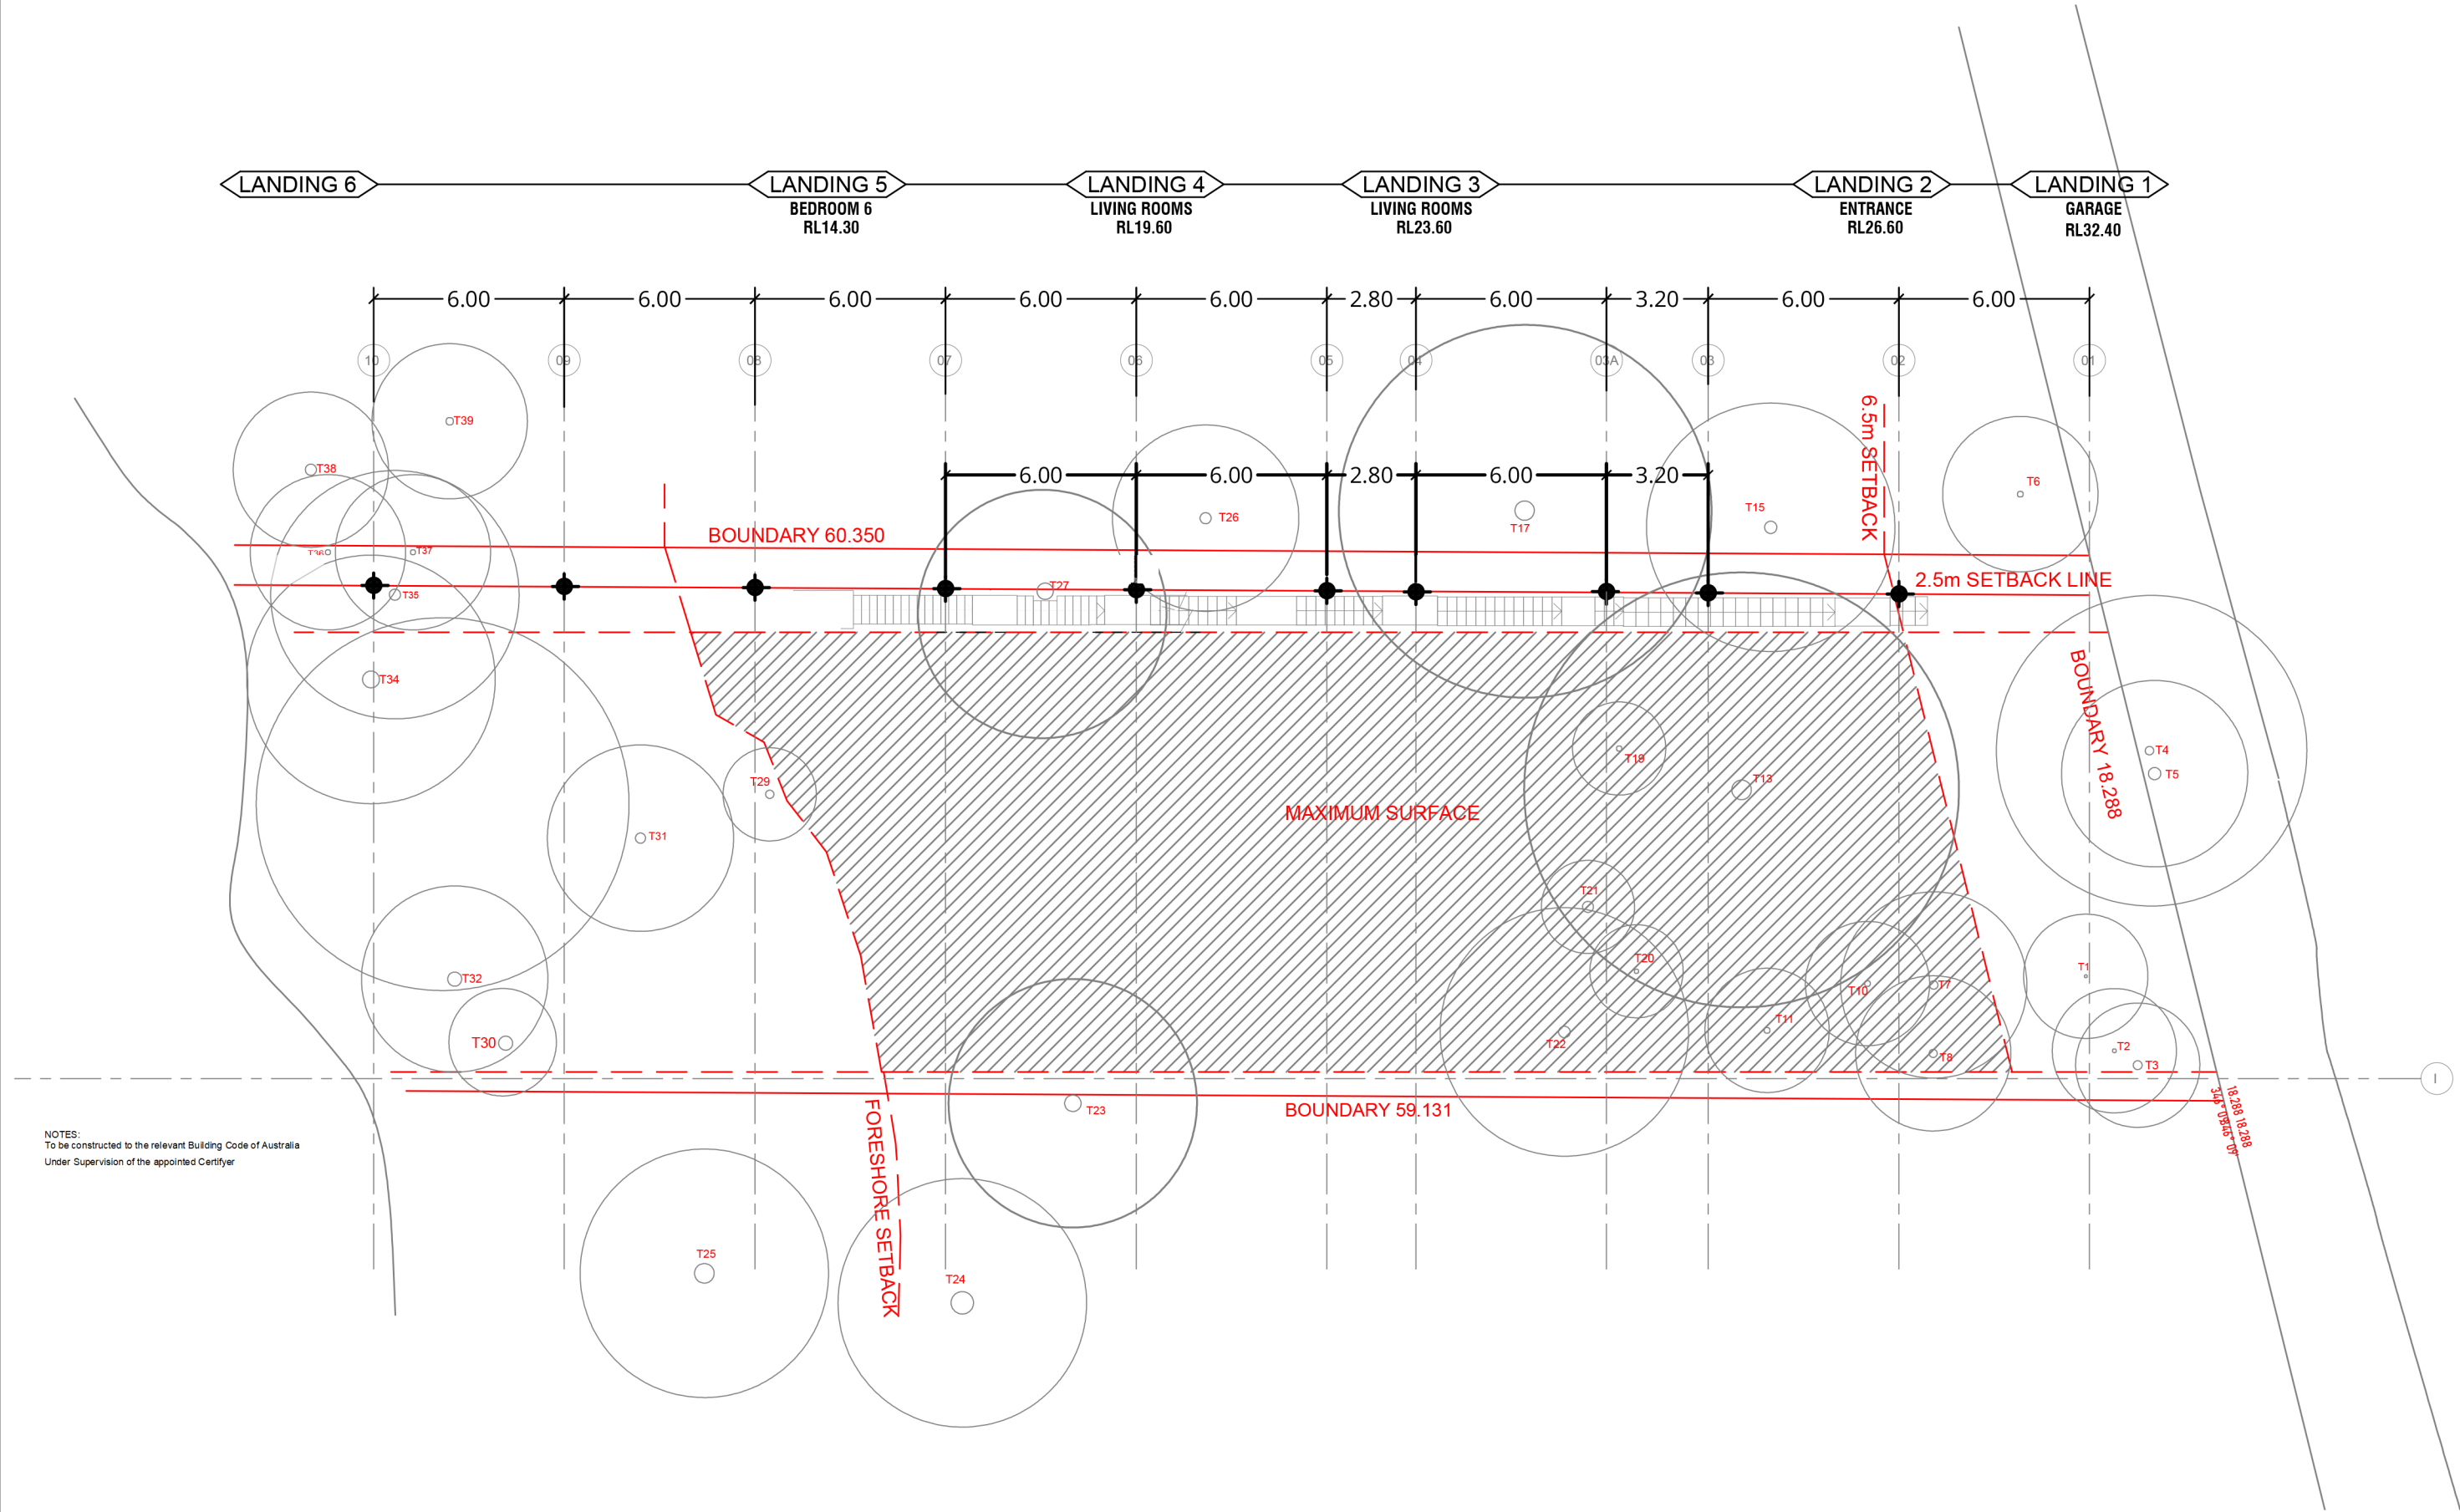

NOTES:
To be constructed to the relevant Building Code of Australia
Under Supervision of the appointed Certifier

DA ISSUE

PLAN INCLINATOR

LOT C DP 381427
AREA 929.5m²

CLIENT:

ALL RIGHTS RESERVED. THE COPYRIGHT OF THIS DRAWING (INCLUDING ALL ATTACHED AND INCORPORATED DOCUMENTS) IS PROPERTY OF DURIE DESIGN. NEITHER THE FORM OR ANY PART OF IT MAY BE USED OR REPRODUCED BY ANY METHOD WHATSOEVER OR INCORPORATED BY REFERENCE OR IN ANY MANNER WHATSOEVER IN ANY OTHER DOCUMENT WITHOUT THE PRIOR WRITTEN CONSENT OF DURIE DESIGN.

No.	DESCRIPTION	AMENDMENT	DATE


PROJECT NAME:
ADDRESS:
DRAWING TITLE:

SCALE:
DRAWN:
APPROVED: AC

NORTH


DRAWING No. -

REVISION

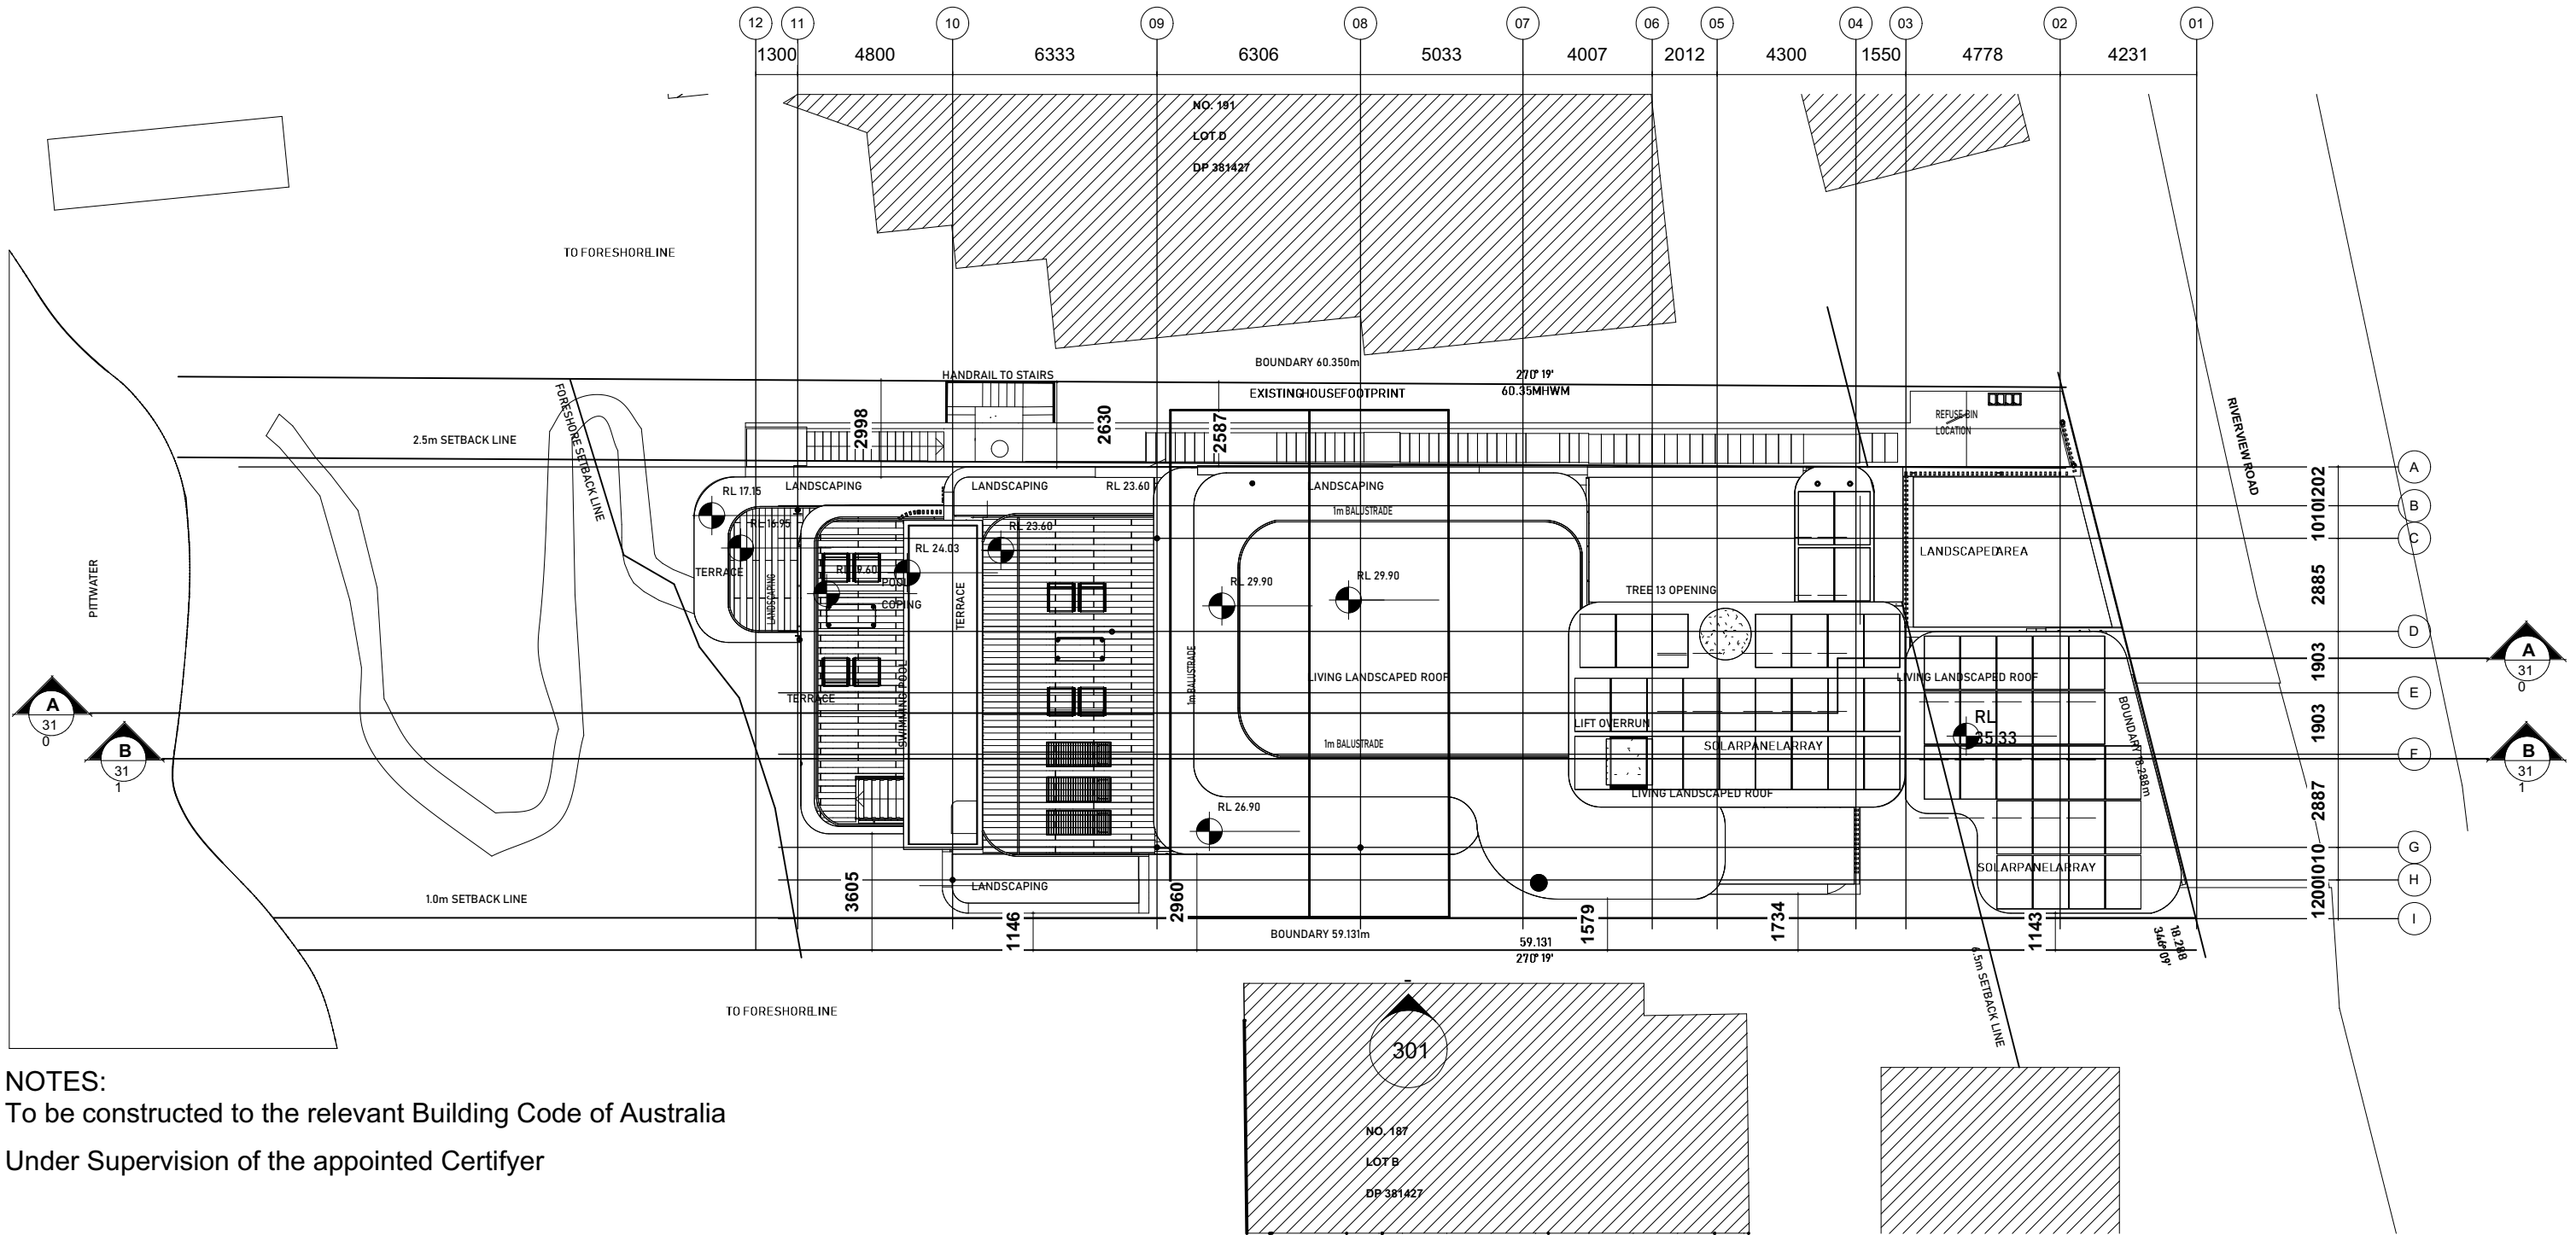


NOTES:
To be constructed to the relevant Building Code of Australia
Under Supervision of the appointed Certifier

	DURIEDDESIGN		CLIENT Jamie Durie		SCALE [A3] 1:200	DATE 22.02.22	DRAWN JD	CHECKED JD
	Sydney 117 Old Pittwater Road, NSW 2100 T +61 2 9313 3200 Los Angeles 8033 Sunset Boulevard #427 CA 90046 USA T +1 323 654 2206 www.jamieduriedesign.com		PROJECT Durie Residence 189 Riverside Road Avalon, NSW		JOB: DD	DRAWING: L010		REVISION: D

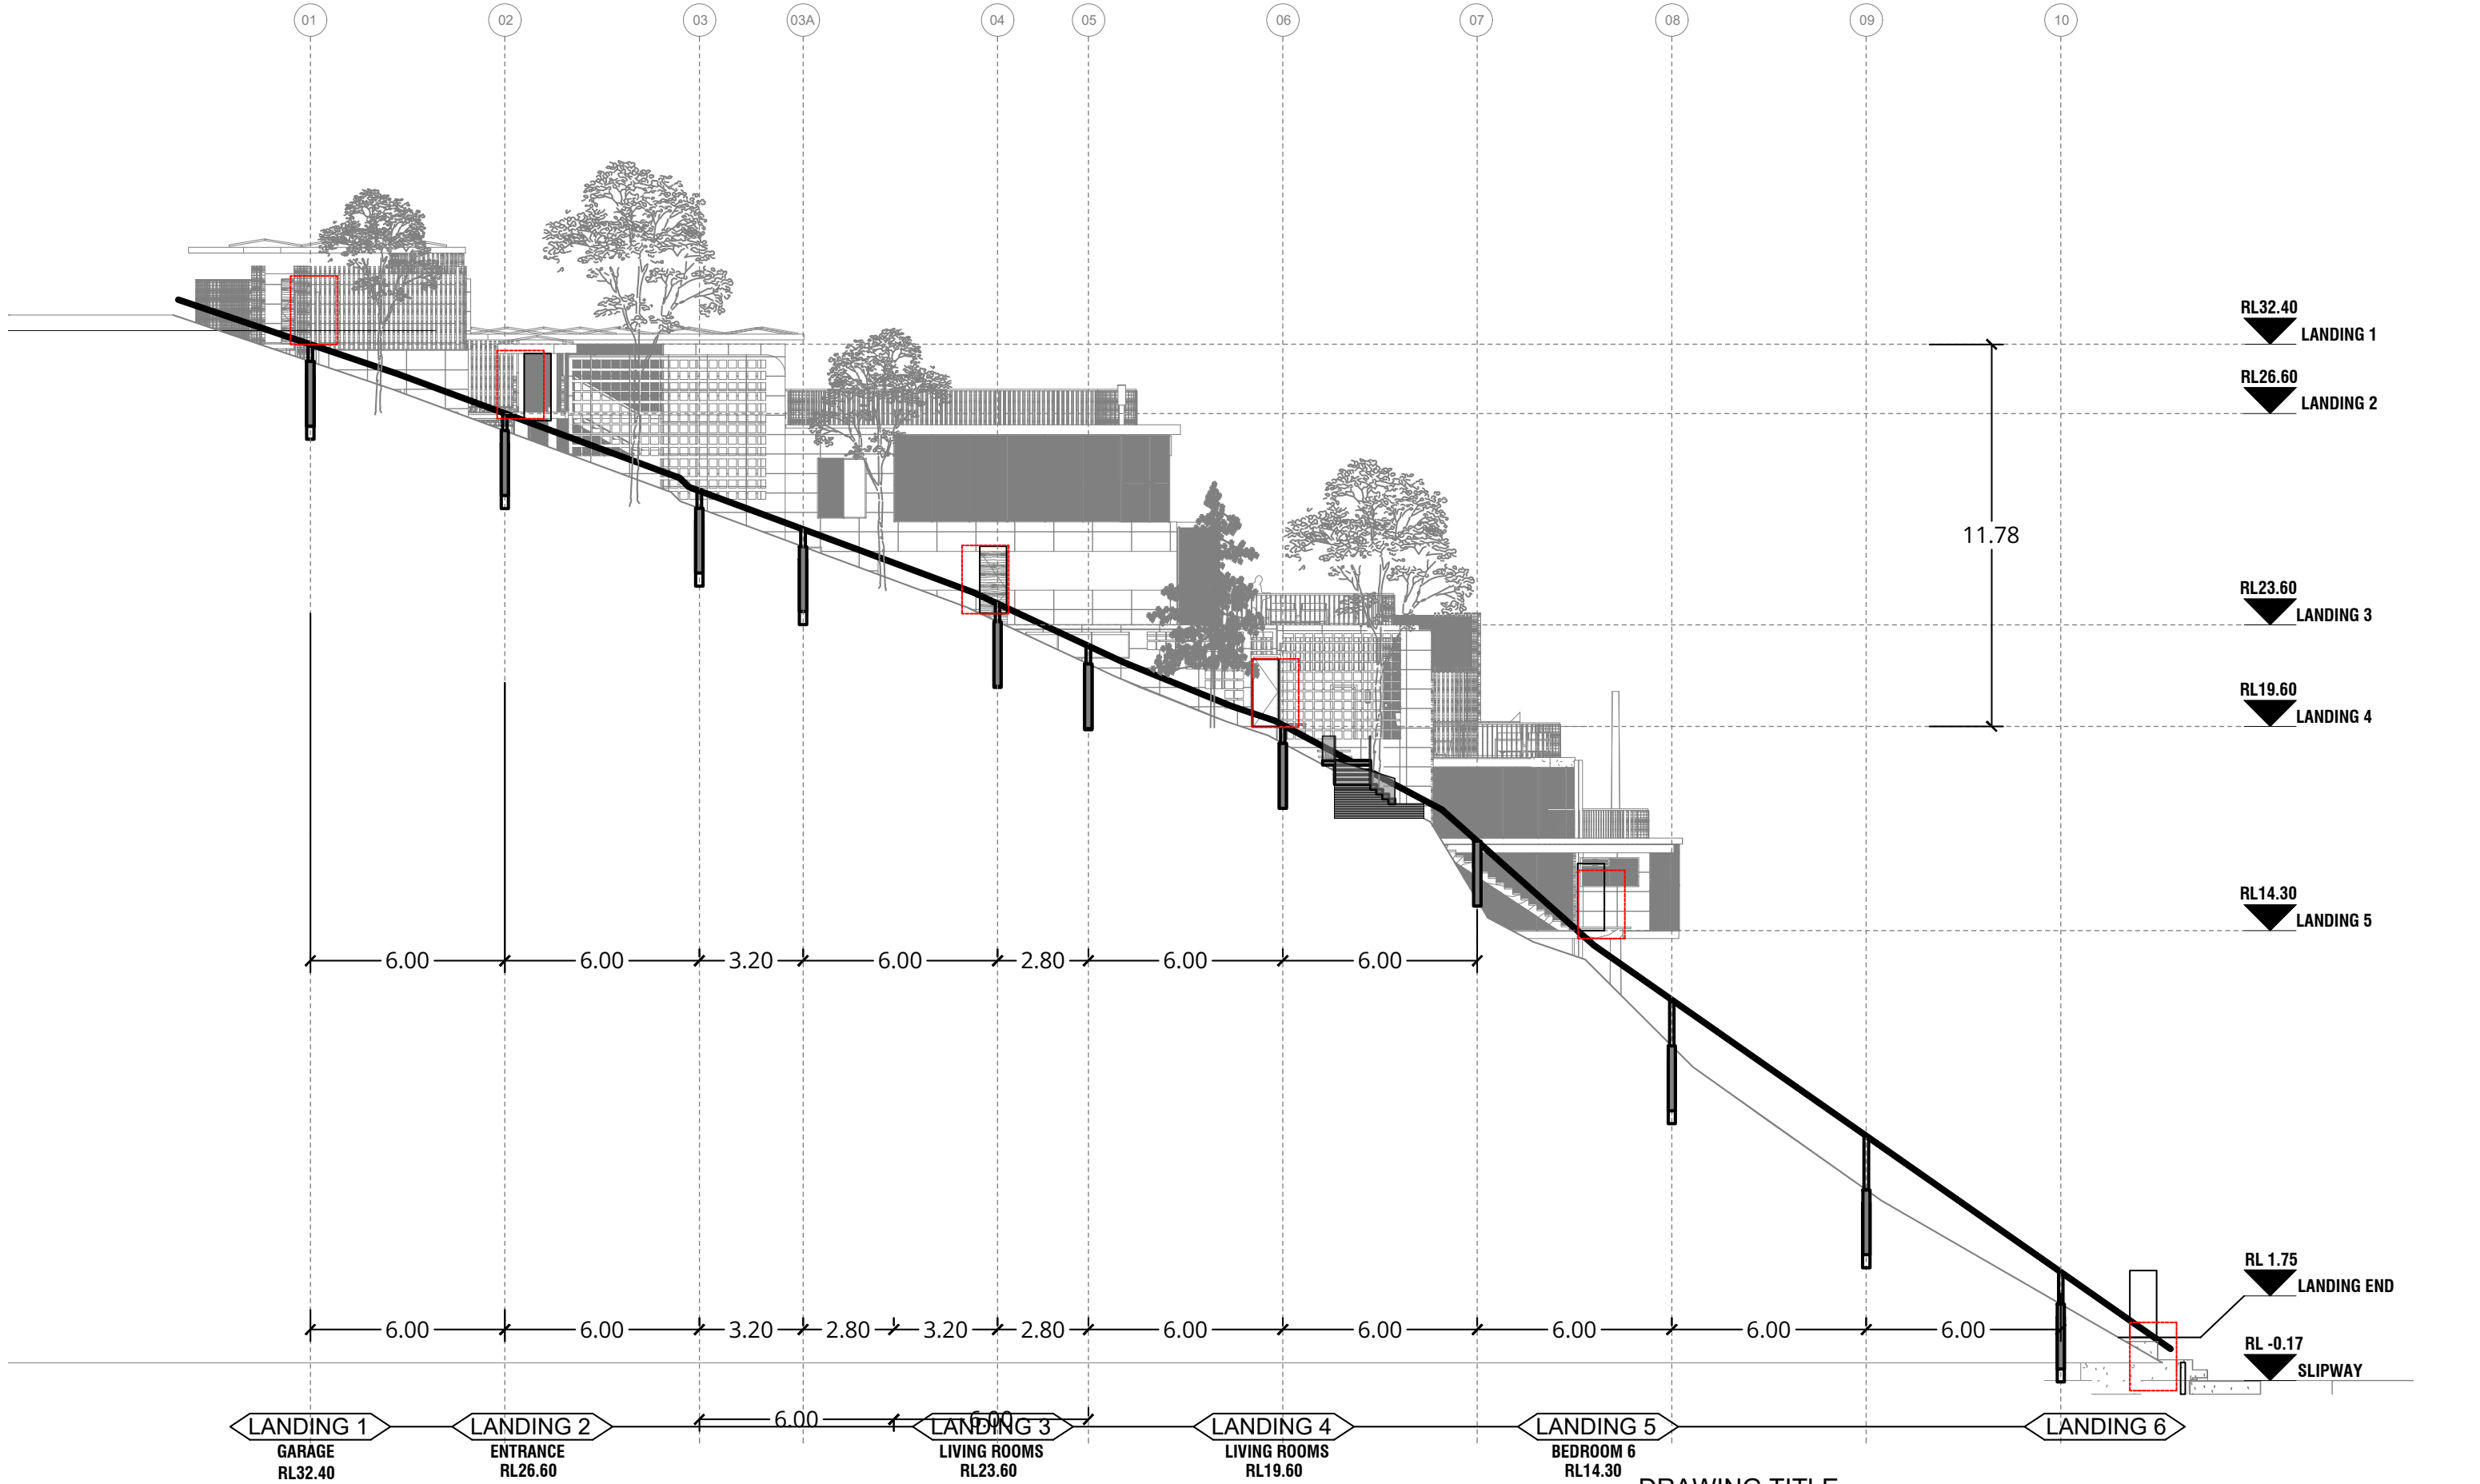

DRAWING TITLE
INCLINATOR NORTH ELEVATION OPTION 2

	DURIEDDESIGN	CLIENT Jamie Durie	SCALE [A3] 1:250	DATE 24.02.22	DRAWN JD	CHECKED JD
	Sydney 117 Old Pittwater Road, NSW 2100 T +61 2 9313 3200 Los Angeles 8033 Sunset Boulevard #427 CA 90046 USA T +1 323 654 2206 www.jamieduriedesign.com	PROJECT Durie Residence 189 Riverside Road Avalon, NSW	JOB: DD	DRAWING: L011		REVISION: B

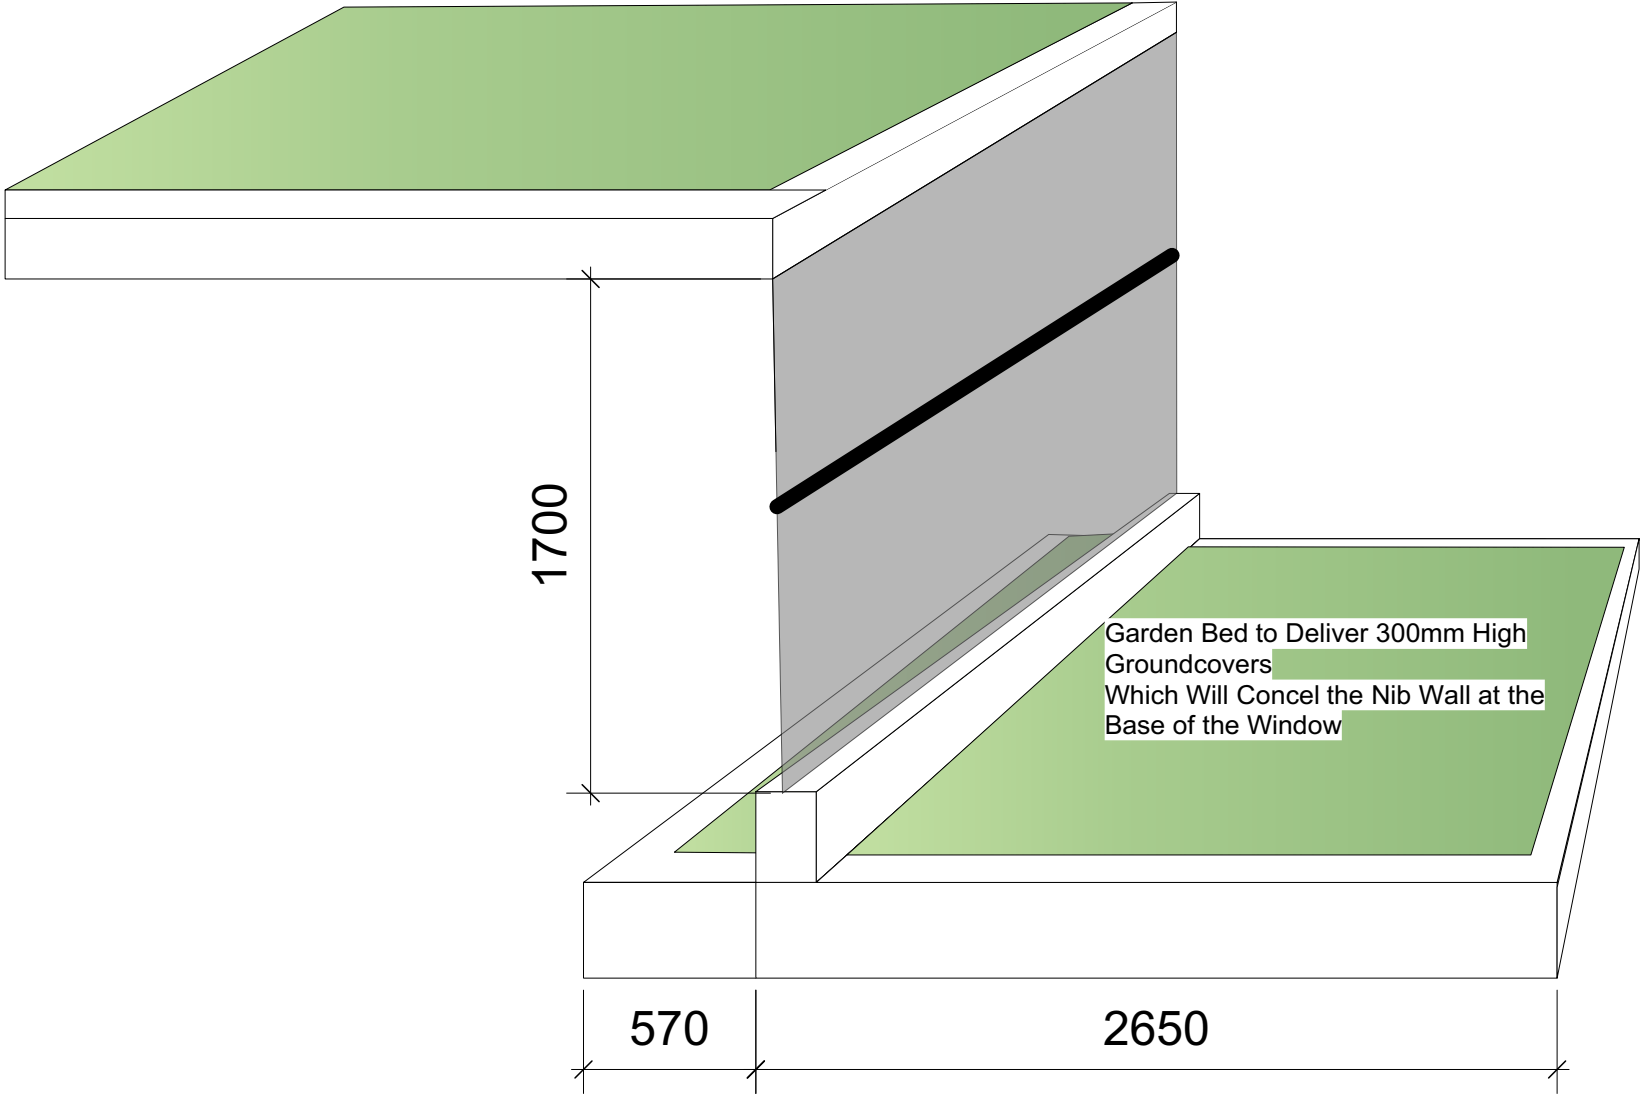

DRAWING TITLE
ROOF GARDEN DETAIL

	DURIEDDESIGN	CLIENT Jamie Durie	SCALE [A3 1:25	DATE 24.02.22	DRAWN JD	CHECKED JD
	Sydney 117 Old Pittwater Road, NSW 2100 T +61 2 9313 3200 Los Angeles 8033 Sunset Boulevard #427 CA 90046 USA T +1 323 654 2206 www.jamieduriedesign.com	PROJECT Durie Residence 189 Riverside Road Avalon, NSW	JOB: DD	DRAWING: L013		REVISION: A

