

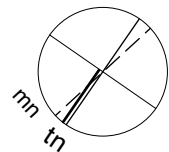



1 Lower Ground Floor Plan
Scale: 1:100

 

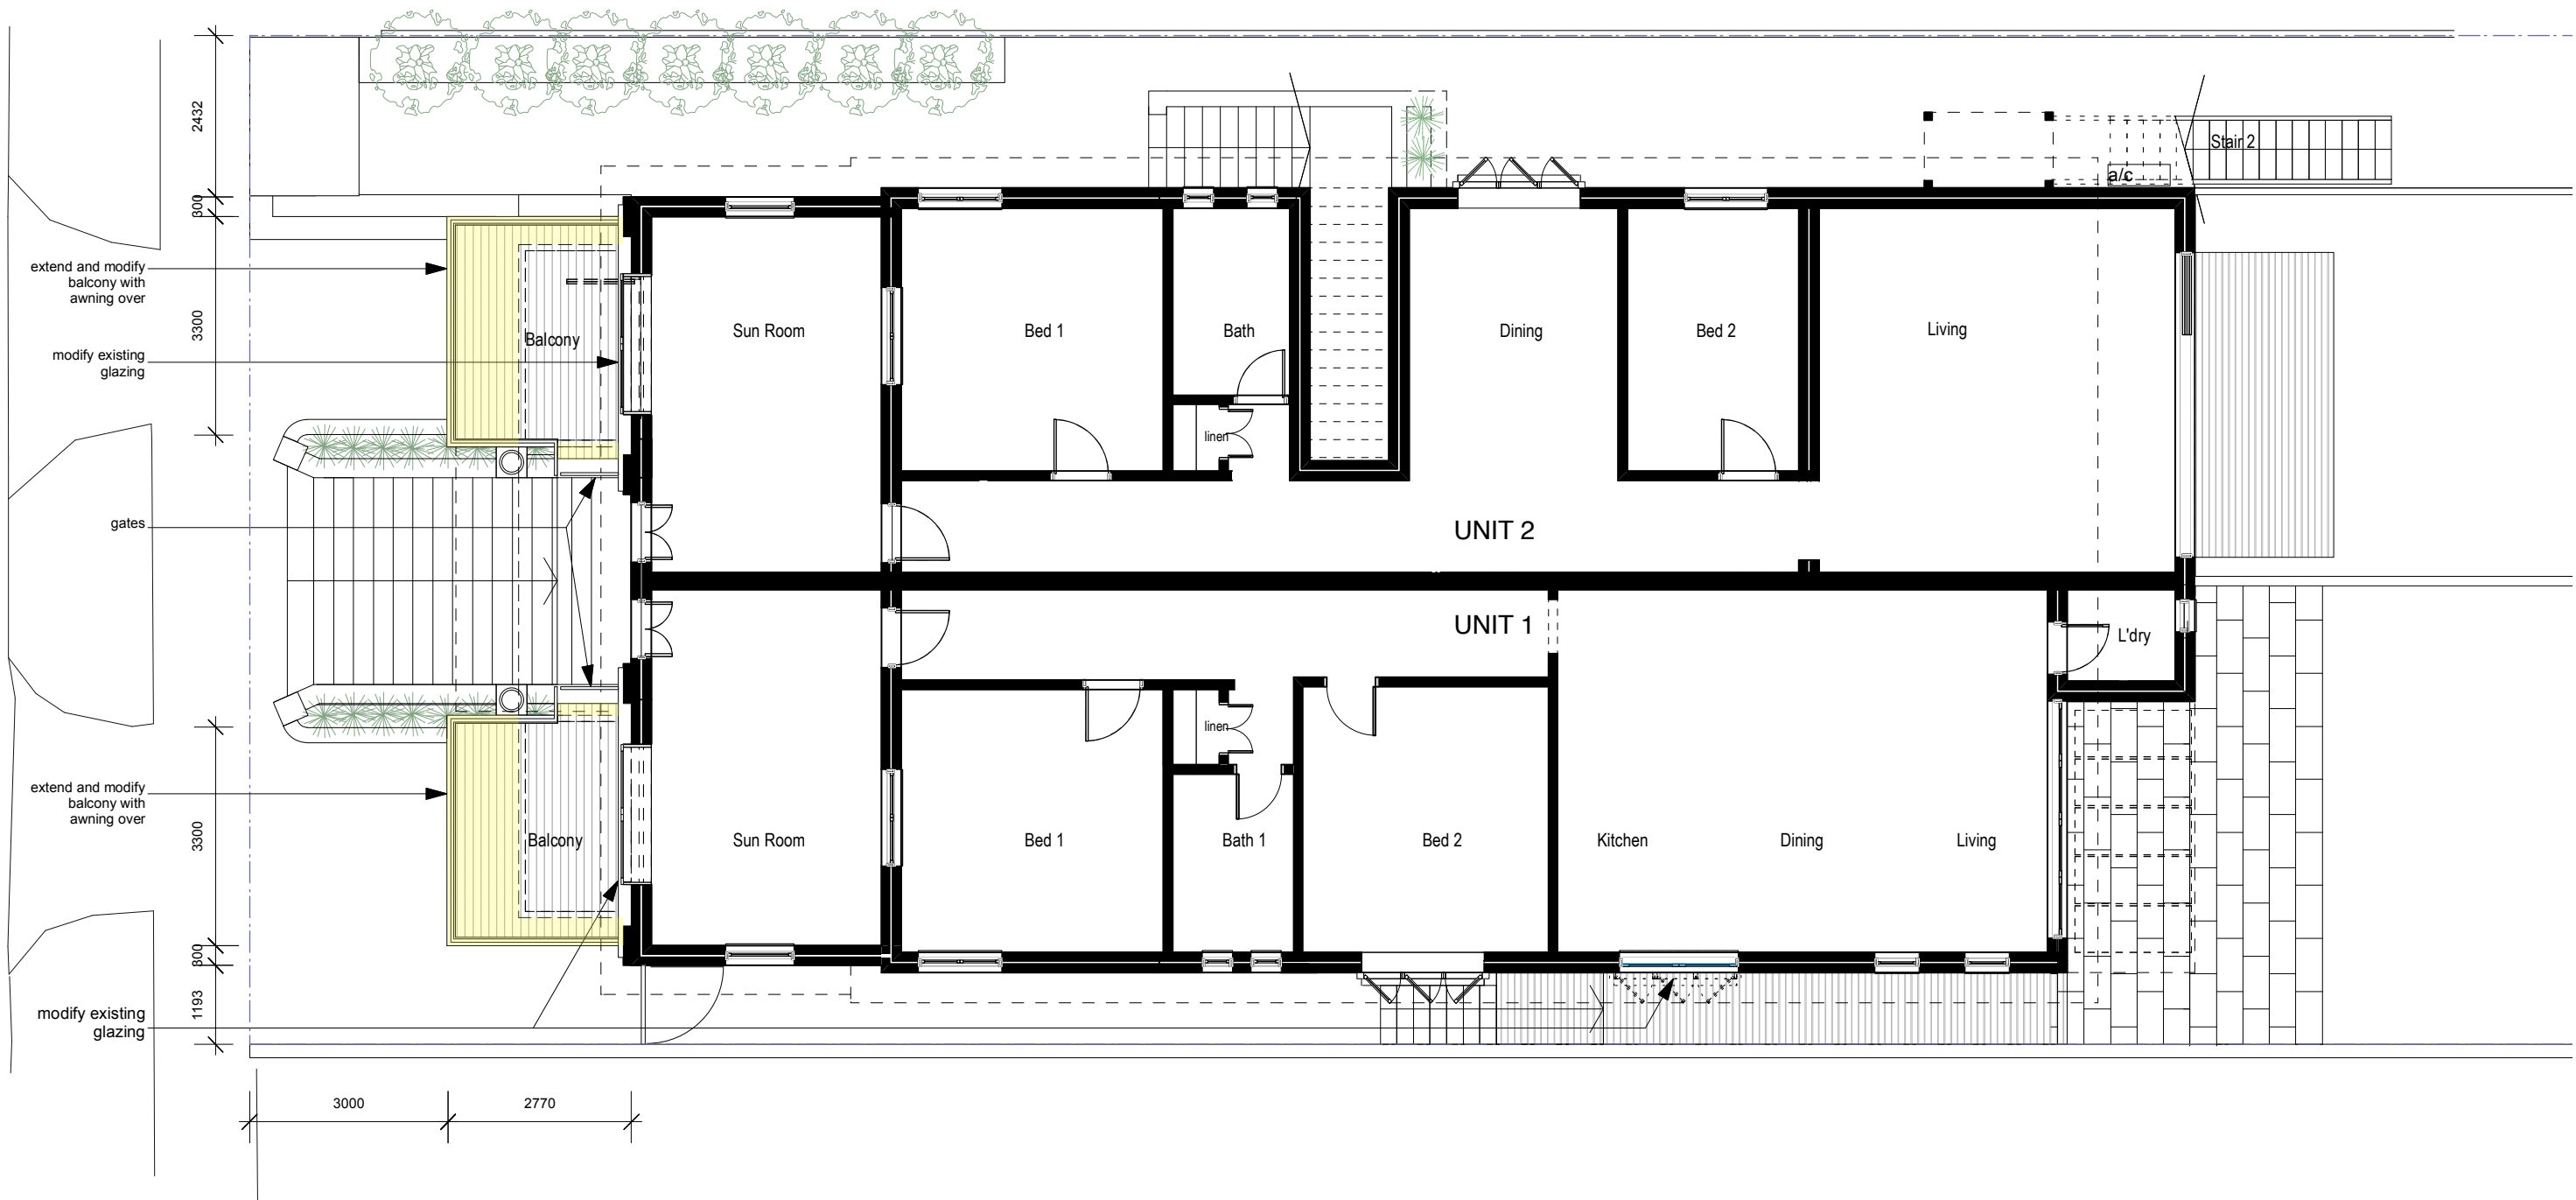

1 Ground Floor Plan
Scale: 1:100

NOTE: layouts of Unit 1 & 2 indicative only

 

ALTERATIONS & ADDITIONS
1 & 2 / 28 REDDALL STREET, MANLY
HOLIDECK

JOB NO	DWG NO	AMENDMENT	TITLE	SCALE	DATE PRINTED
1903	DA03	B	GROUND FLOOR PLAN	1:100	24.06.24
SIMON ROSEWELL PTY LTD architecture • design • project management					

- Dimensions in millimetres.
- Confirm all dimensions on site prior to commencing work.
- Use figured dimensions only.
- Do not scale.
- If discrepancy exists notify architect.
- If in doubt ask.

Comply with relevant Authorities requirements
Comply with the Building Code of Australia
Comply with all relevant Australian Standards

© Copyright in all documents and drawings prepared by the architect and in any works executed from those documents and drawings shall remain the property of the architect or on creation vest with the architect



ALTERATIONS & ADDITIONS
1 & 2 / 28 REDDALL STREET, MANLY
HOLIDECK

JOB NO 1603
DWG NO DA04
AMENDMENT B
TITLE ELEVATIONS 1
SIMON ROSEWELL PTY LTD


architecture • design • project management

SCALE 1:100
DATE PRINTED 24.06.24


- Dimensions in millimetres.
- Confirm all dimensions on site prior to commencing work.
- Use figured dimensions only.
- Do not scale.
- If discrepancy exists notify architect.
- If in doubt ask.

Comply with relevant Authorities requirements
Comply with the Building Code of Australia
Comply with all relevant Australian Standards
© Copyright in all documents and drawings prepared by the architect and in any works executed from those documents and drawings shall remain the property of the architect or on creation vest with the architect

1 Southern Elevation
Scale: 1:100

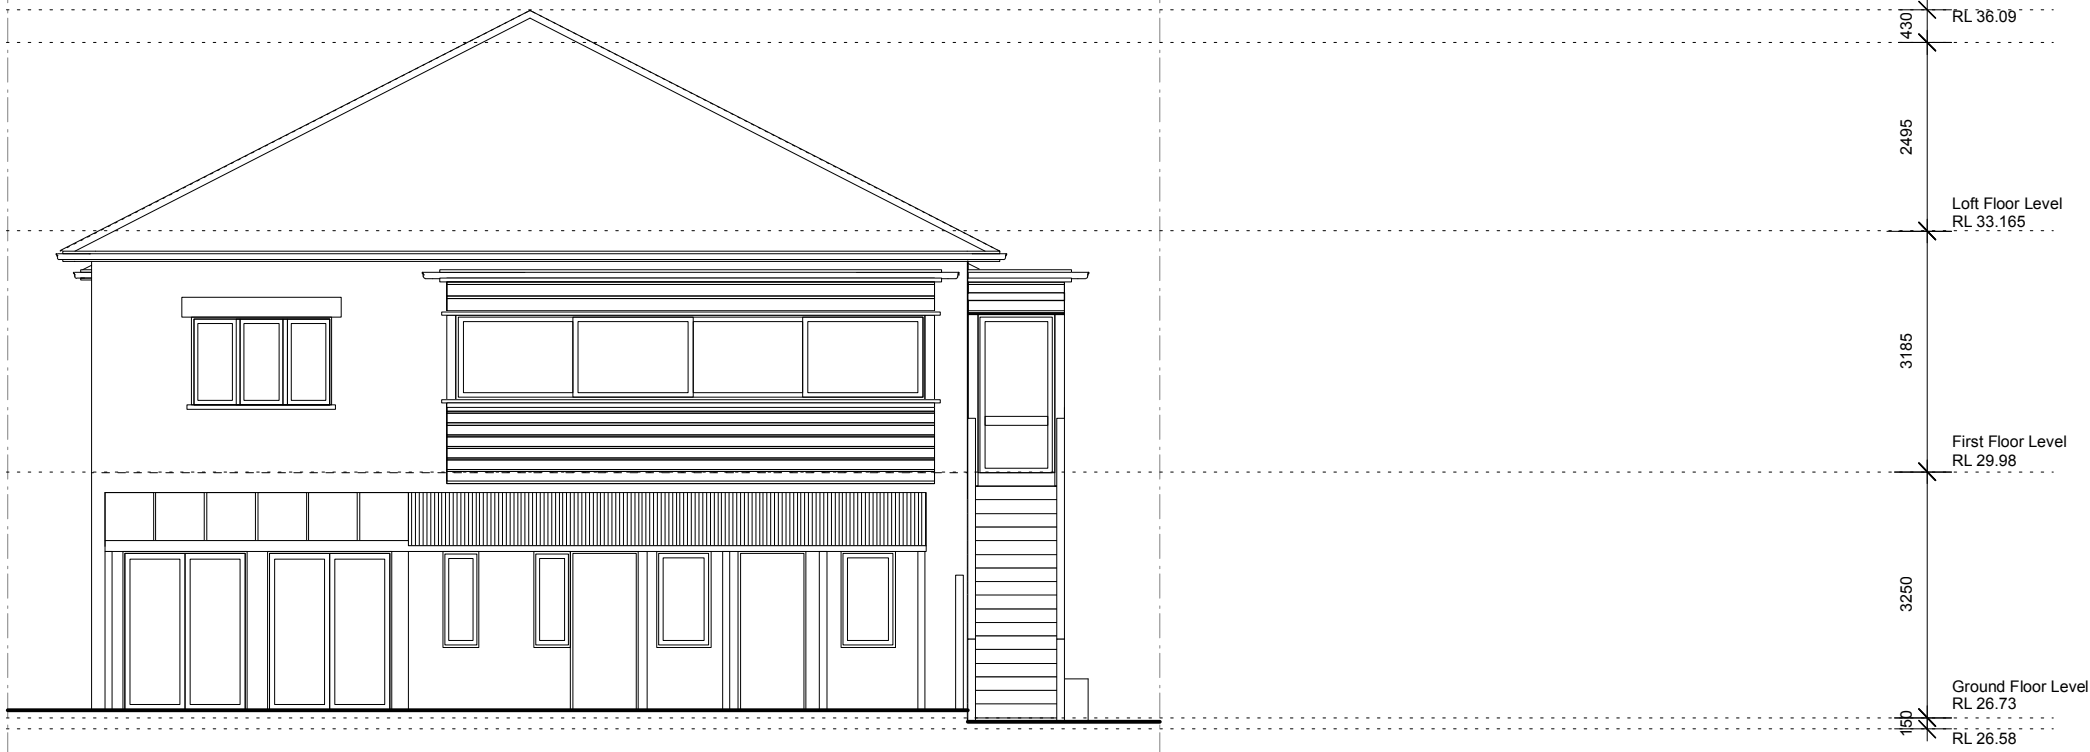

2 Eastern Elevation
Scale: 1:100

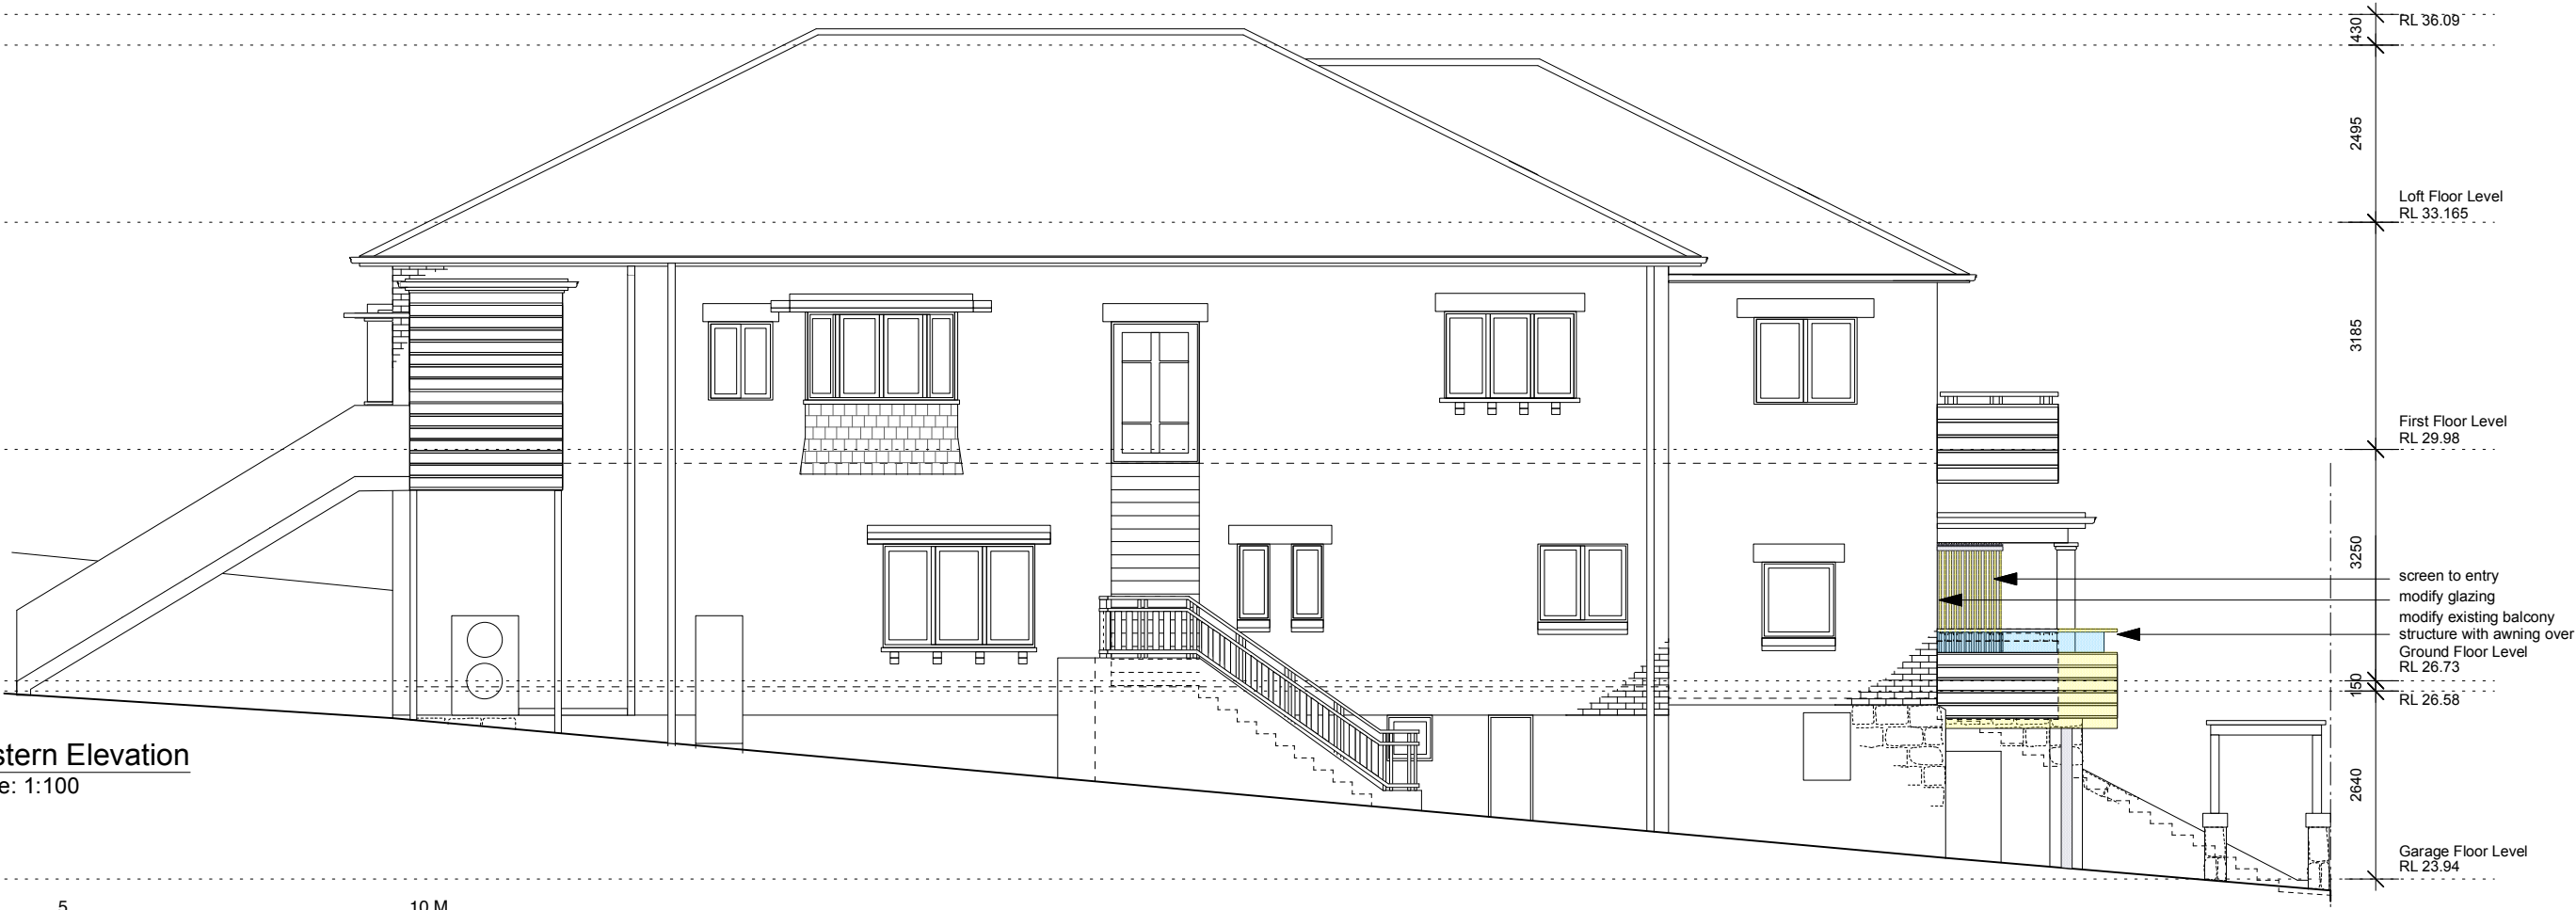

ALTERATIONS & ADDITIONS

1 & 2 / 28 REDDALL STREET, MANLY
HOLIDECK


JOB NO 1603
DWG NO DA05
AMENDMENT B
TITLE ELEVATIONS 2
SIMON ROSEWELL PTY LTD

architecture • design • project management


SCALE 1:100
DATE PRINTED 24.06.24

- Dimensions in millimetres.
- Confirm all dimensions on site prior to commencing work.
- Use figured dimensions only.
- Do not scale.
- If discrepancy exists notify architect.
- If in doubt ask.

Comply with relevant Authorities requirements
Comply with the Building Code of Australia
Comply with all relevant Australian Standards
© Copyright in all documents and drawings prepared by the architect and in any works executed from those documents and drawings shall remain the property of the architect or on creation vest with the architect

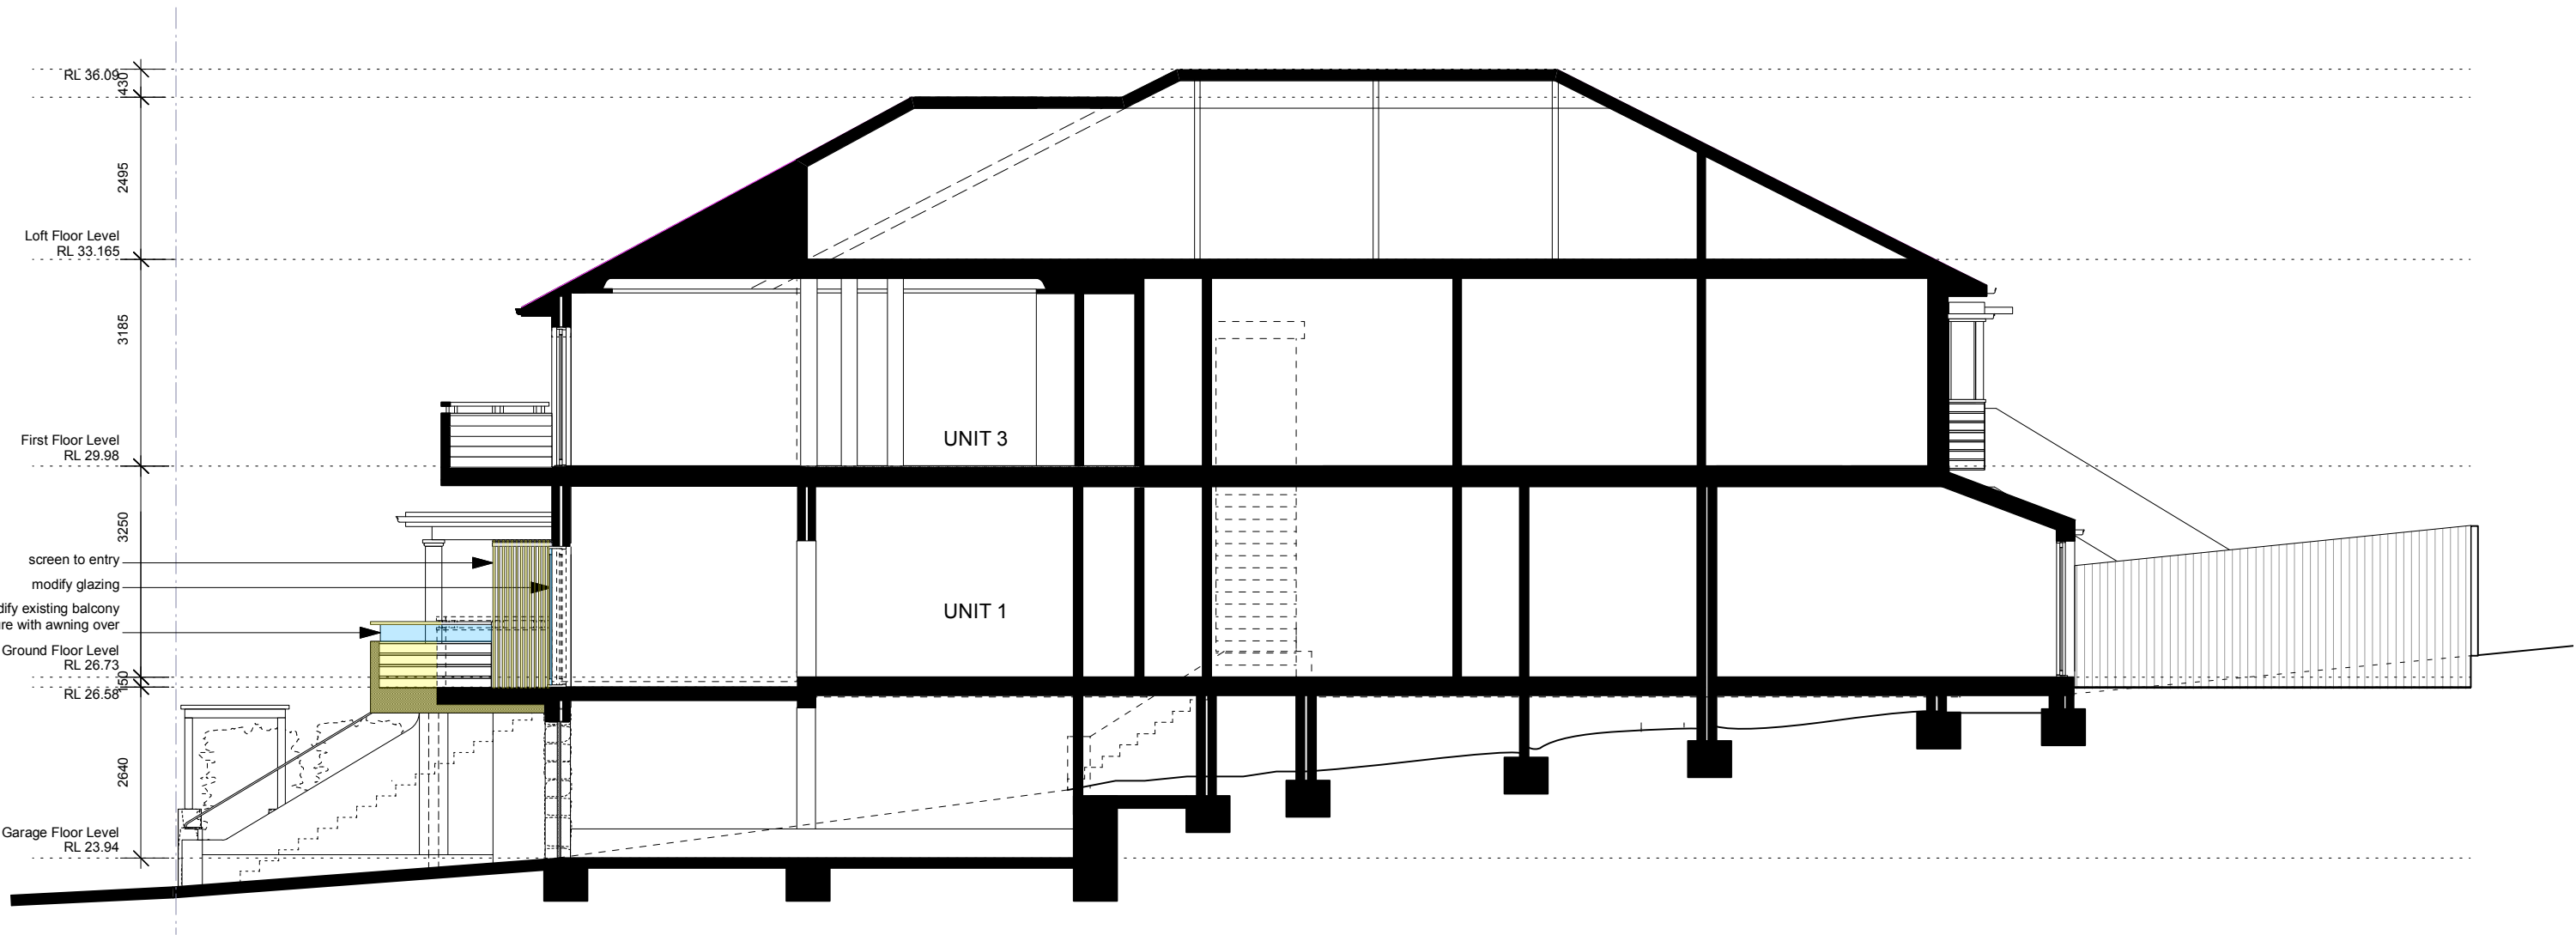

1 Longitudinal Section
Scale: 1:100

 

ALTERATIONS & ADDITIONS
1 & 2 / 28 REDDALL STREET, MANLY
HOLIDECK

JOB NO 1603
DWG NO DA06
AMENDMENT B
TITLE SECTION
SIMON ROSEWELL PTY LTD

architecture • design • project management

SCALE 1:100
DATE PRINTED 24.06.24

- Dimensions in millimetres.
- Confirm all dimensions on site prior to commencing work.
- Use figured dimensions only.
- Do not scale.
- If discrepancy exists notify architect.
- If in doubt ask.

Comply with relevant Authorities requirements
Comply with the Building Code of Australia
Comply with all relevant Australian Standards
© Copyright in all documents and drawings prepared by the architect and in any works executed from those documents and drawings shall remain the property of the architect or on creation vest with the architect